
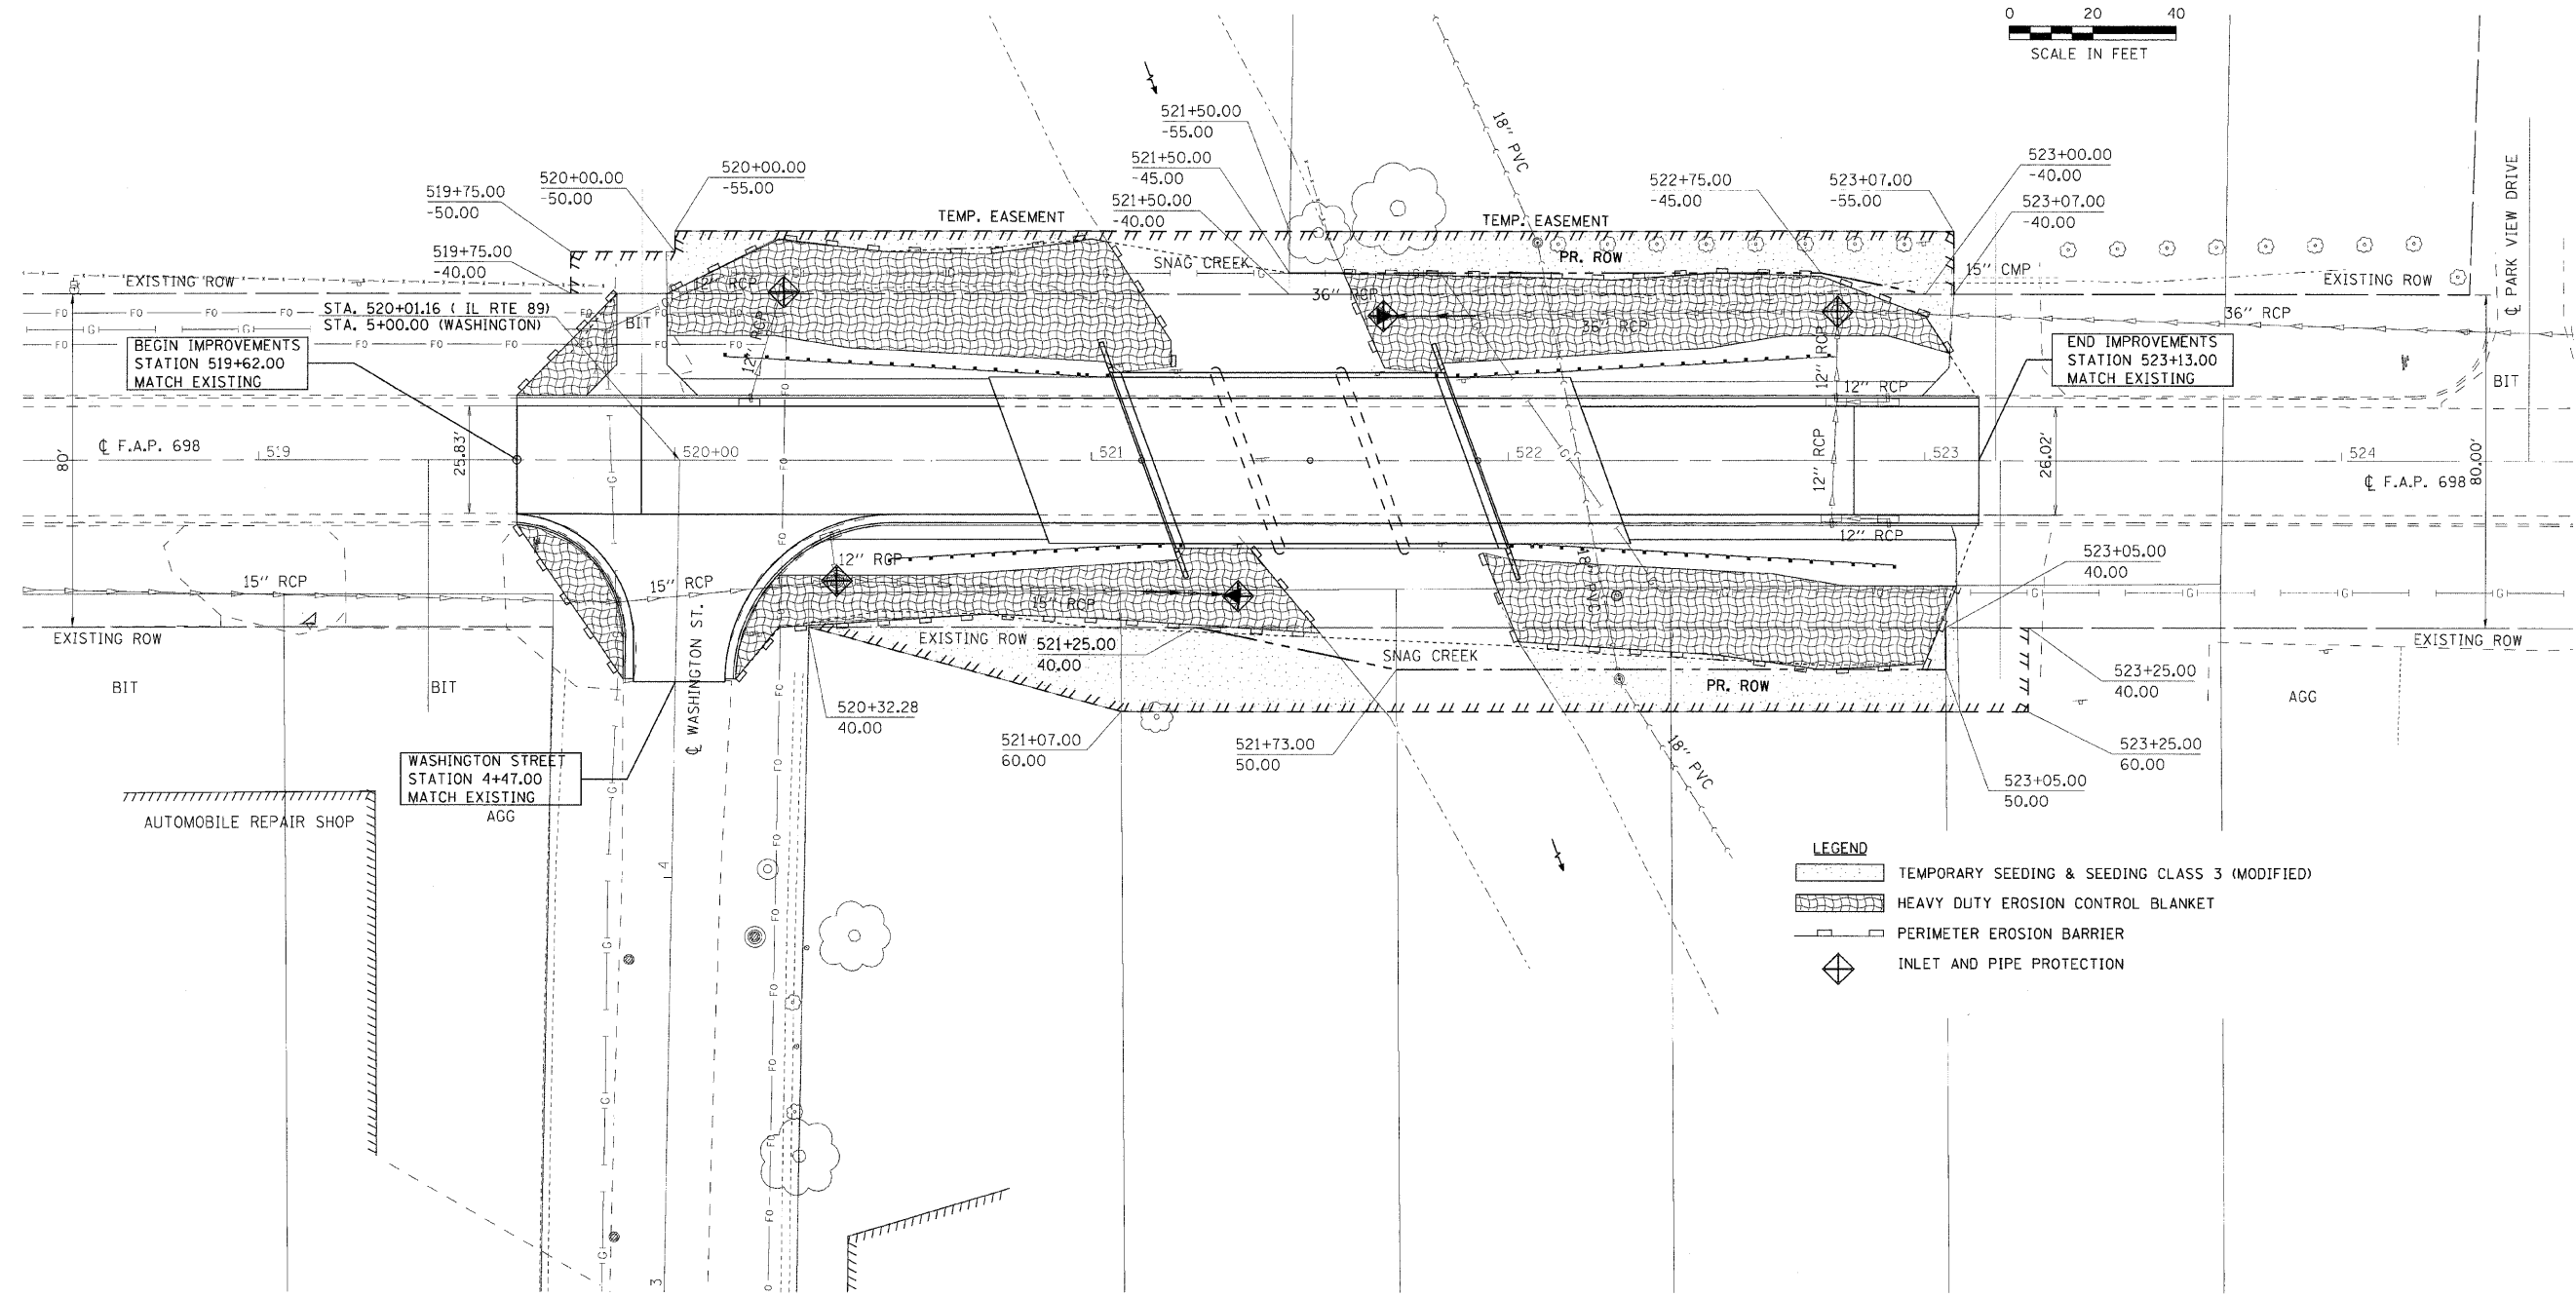


F.A.P. RTE.	SECTION	COUNTY	TOTAL SHEETS	SHEET NO.
698	126BR	WOODFORD	56	14
STA. 519+62.00		TO STA. 523+13.00		
FED. ROAD DIST. NO. 4 ILLINOIS FED. AID PROJECT				

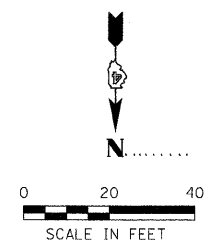

LEGEND

- TEMPORARY SEEDING & SEEDING CLASS 3 (MODIFIED)
- HEAVY DUTY EROSION CONTROL BLANKET
- PERIMETER EROSION BARRIER
- INLET AND PIPE PROTECTION

PLOT DATE = #DATE#
 PLOT SCALE = #SCALE#
 USER NAME = #USER#

REVISIONS	
NAME	DATE

ILLINOIS DEPARTMENT OF TRANSPORTATION

EROSION CONTROL PLAN

F.A.P. 698
 SECTION 126BR
 WOODFORD COUNTY

SCALE: VERT.
 HORIZ.
 DATE: 10/31/07

DRAWN BY: CSJ
 CHECKED BY: KRC