



PROP. HMA SURFACE COURSE, IL-9.5, MIX "D", N70, 1 1/2"
PROP. HMA BINDER COURSE IL-19.0, N70, 3"
PROP. SUBBASE GRANULAR MATERIAL, TYPE B, 6"

PROP. PAVEMENT REMOVAL

PROP. EARTH EXCAVATION
PROP. PAVEMENT REMOVAL

PROP. HMA SURFACE COURSE, IL-9.5, MIX "D", N70, 1 1/2"
PROP. HMA BINDER COURSE IL-19.0, N70, 3"
PROP. SUBBASE GRANULAR MATERIAL, TYPE B, 6"

1 REVISED ENTIRE SHEET 10/25/2024

* LOCATIONS OF MANHOLES TO BE RECONSTRUCTED
TO BE DETERMINED BY THE RESIDENT ENGINEER

USER NAME = mohammad.hamwi	DESIGNED -	REVISED -	M.HAMWI 10/25/2024
	DRAWN -	REVISED -	
PLOT SCALE = 0.16666633' / in.	CHECKED -	REVISED -	
PLOT DATE = 8/22/2024	DATE -	REVISED -	


STATE OF ILLINOIS
DEPARTMENT OF TRANSPORTATION

**ELGIN SIGN SHOP YARD (595 S. STATE ST)
PROPOSED SITE AND PLAN**

SCALE:	SHEET	OF 2	SHEETS	STA. 0+00.00	TO STA. 0+00.00
--------	-------	------	--------	--------------	-----------------

F.A.U RTE.	SECTION	COUNTY	TOTAL SHEETS	SHEET NO.
3887	2023 ESS YARD PARKING	KANE	7	5
CONTRACT NO. 62W05				
		ILLINOIS	FED. AID PROJECT	

MODEL: Proposed Grading Plan
FILE NAME: c:\pw_work\p\dot\hamw\m\1004557\ID108524-sht-plan.dgn

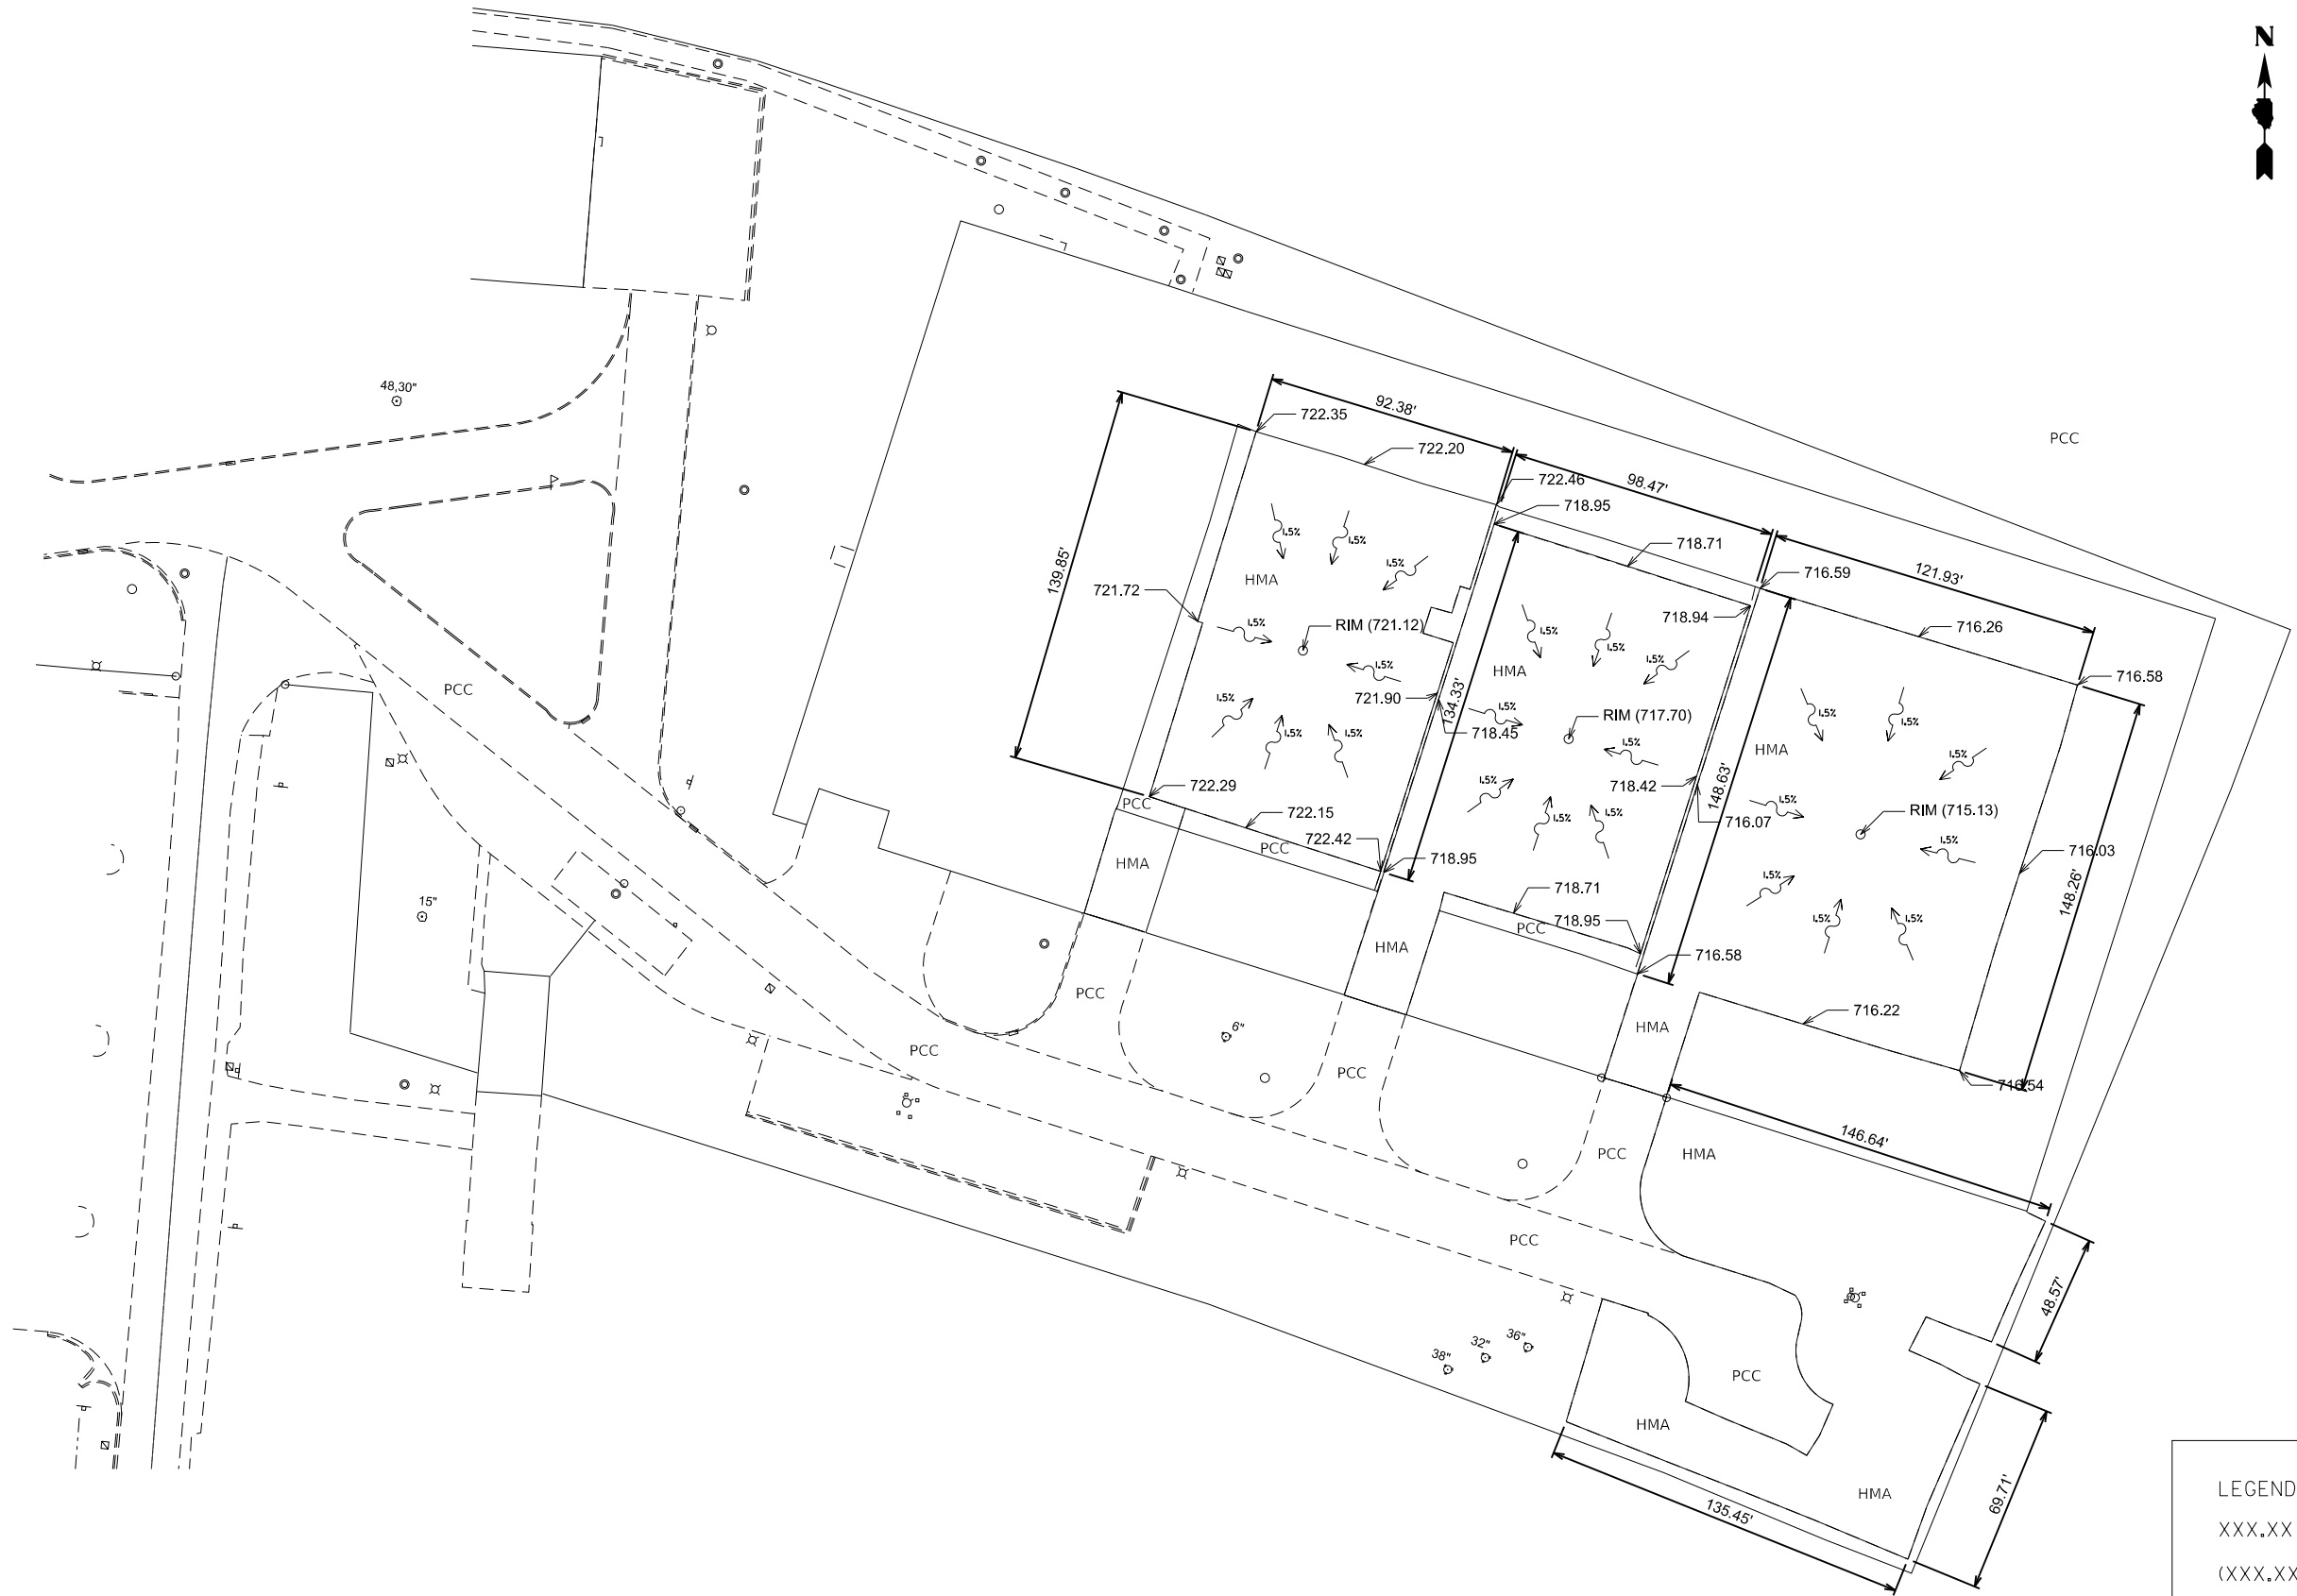

LEGEND:
XXX.XX - PROPOSED
(XXX.XX) - EXISTING

1 REVISED ENTIRE SHEET 10/25/2024

MODEL: Proposed Site Plan
FILE NAME: c:\paw_work\jwkd\hamwi\md1004557\D108524-shh-plan.dgn

USER NAME = mohammad.hamwi	DESIGNED -	REVISED - 1 M.HAMWI 10/25/2024
	DRAWN -	REVISED -
PLOT SCALE = 0.16666633' / in.	CHECKED -	REVISED -
PLOT DATE = 8/22/2024	DATE -	REVISED -

STATE OF ILLINOIS
DEPARTMENT OF TRANSPORTATION

ELGIN SIGN SHOP YARD (595 S. STATE ST)
PROPOSED GRADING PLAN

SCALE: SHEET OF 2 SHEETS STA. 0+00.00 TO STA. 0+00.00

F.A.U. RTE.	SECTION	COUNTY	TOTAL SHEETS	SHEET NO.
3887	2023 ESS YARD PARKING	KANE	7	6
CONTRACT NO. 62W05				
ILLINOIS FED. AID PROJECT				