



SECTION 3, T20N, R6E, 3RD PM

SEE SCHEDULES OF REMOVAL SHEET(S) 51-52
 SEE SCHEDULES OF EROSION CONTROL SHEET(S) 59
 SEE SCHEDULES OF DRAINAGE SHEET(S) 68
 SEE GUARDRAIL DETAILS SHEET(S) 72
 SEE STRUCTURE PLANS SHEET(S) 86-109

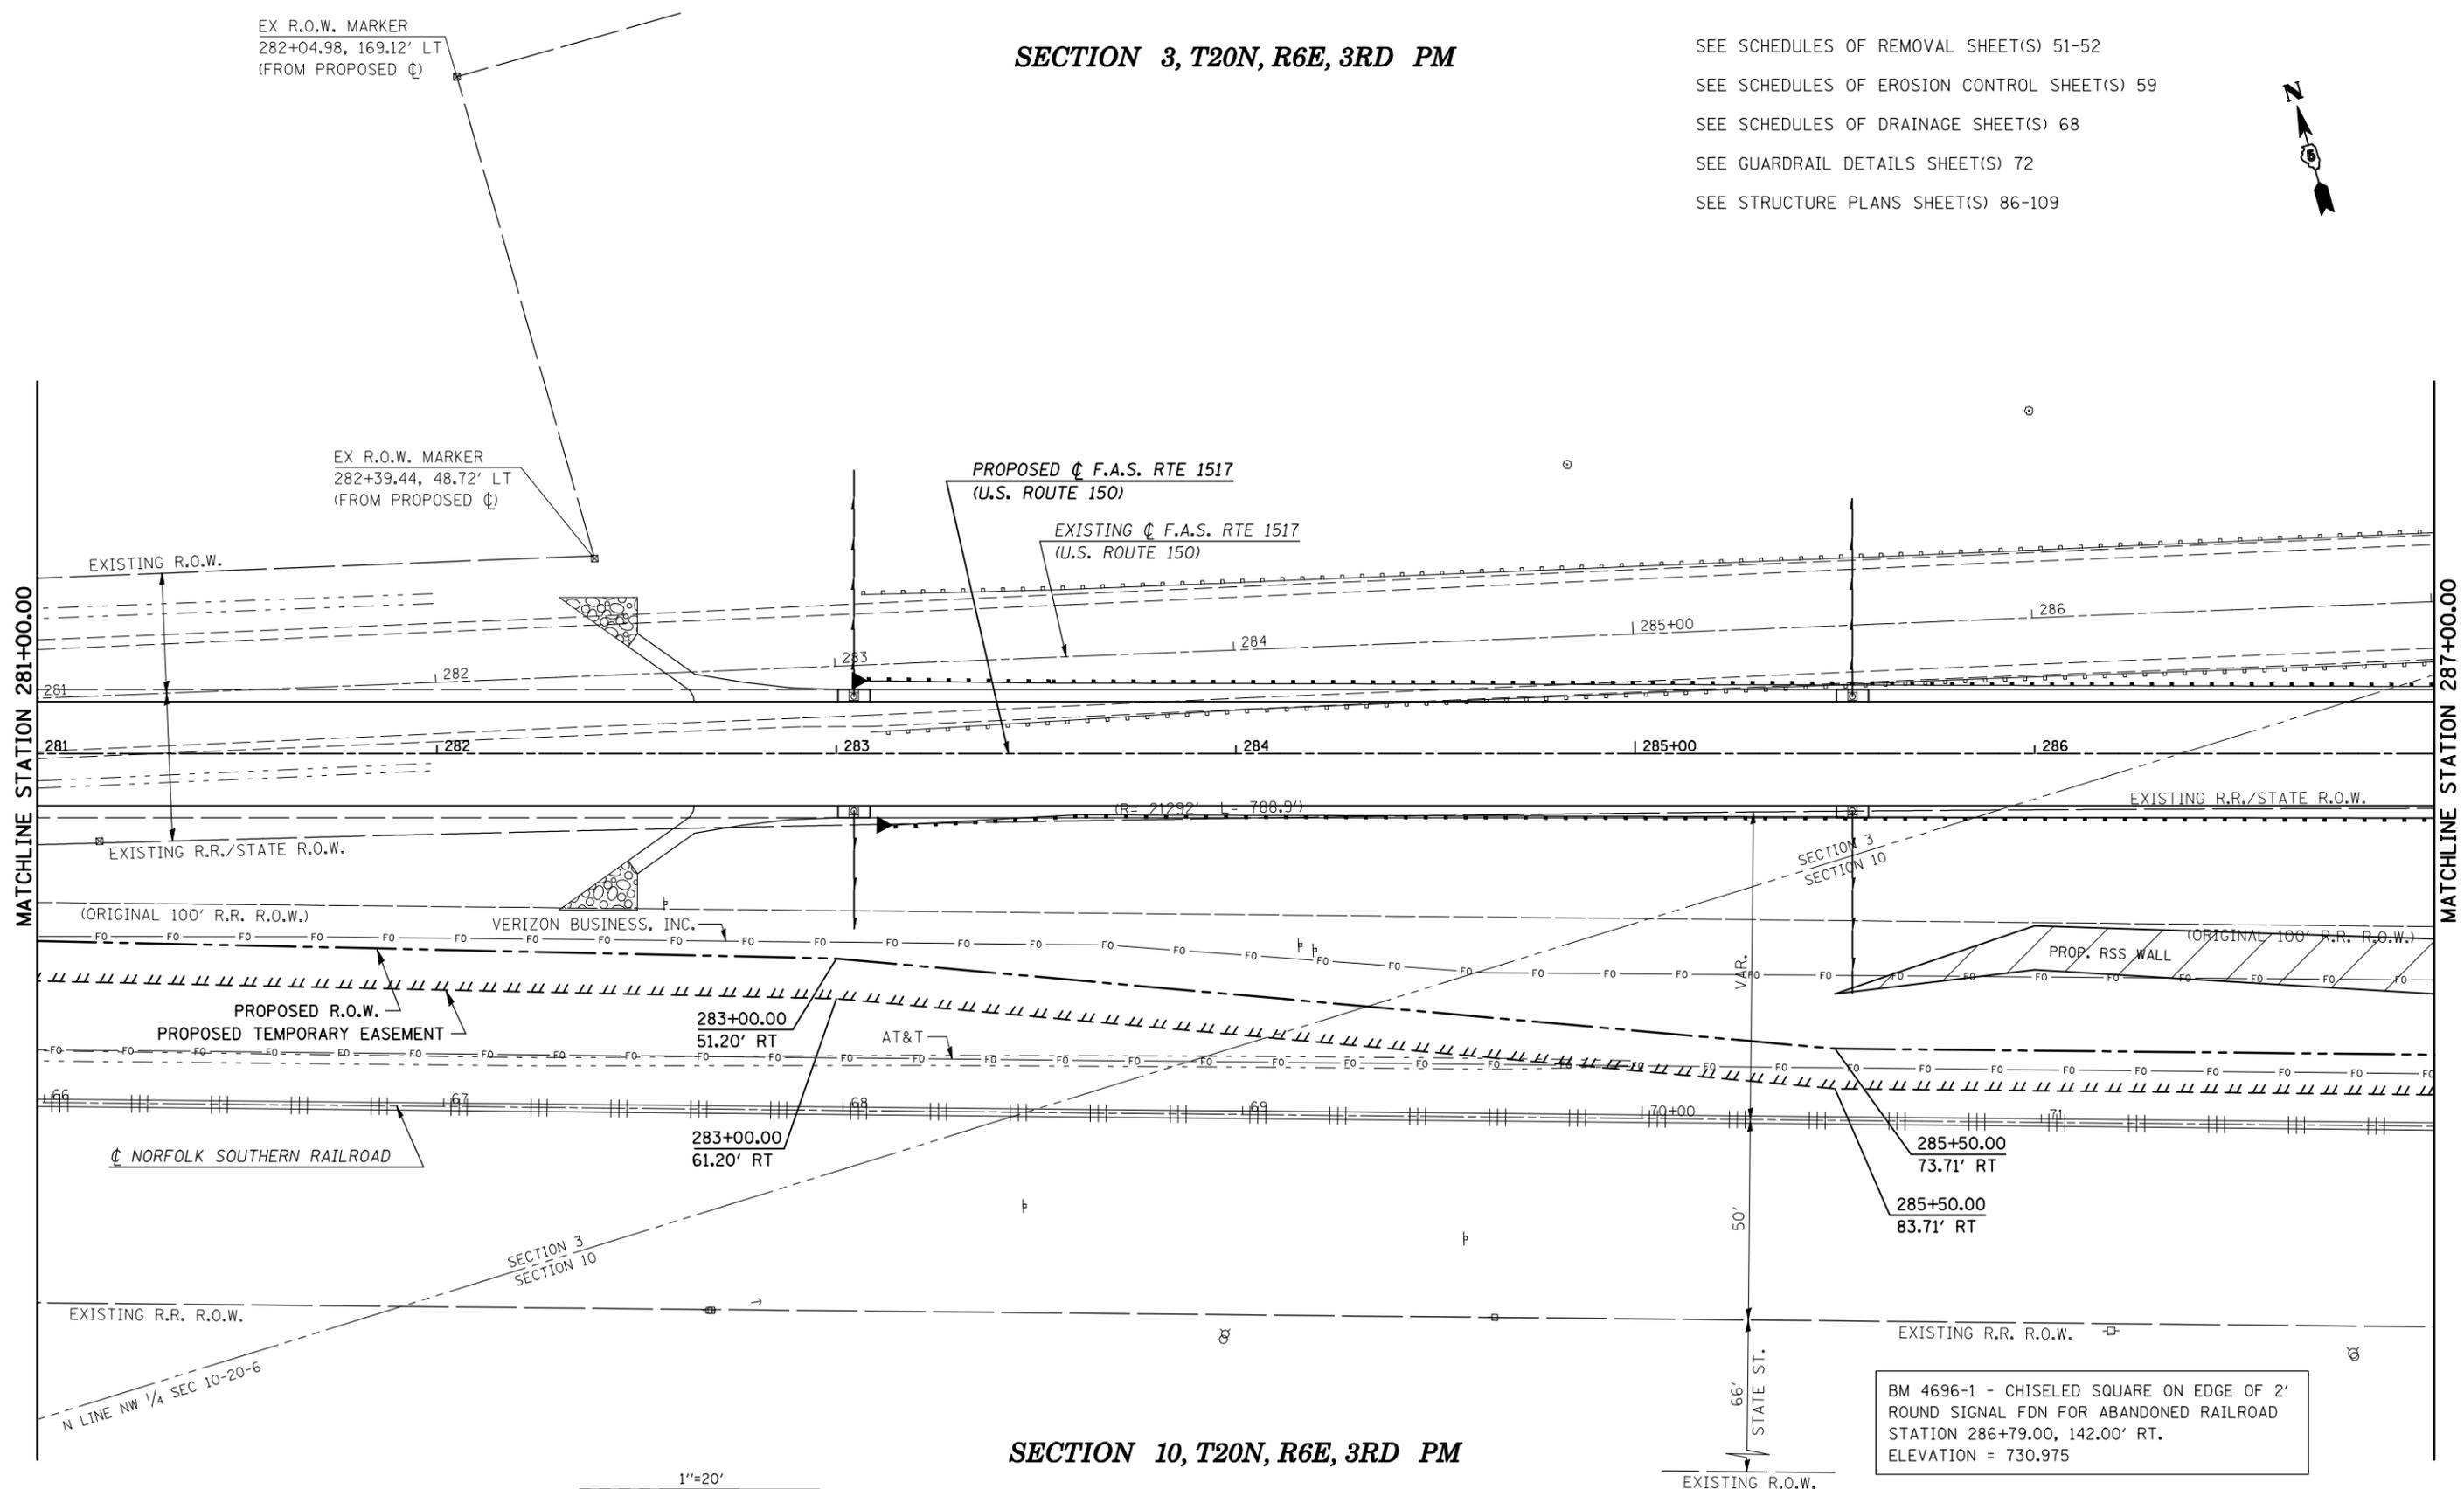

SECTION 10, T20N, R6E, 3RD PM

 

BM 4696-1 - CHISELED SQUARE ON EDGE OF 2' ROUND SIGNAL FDN FOR ABANDONED RAILROAD STATION 286+79.00, 142.00' RT. ELEVATION = 730.975

FILE NAME =	USER NAME = shererjm	DESIGNED - CMS	REVISED -	STATE OF ILLINOIS DEPARTMENT OF TRANSPORTATION	PLAN (U.S. ROUTE 150)	F.A.S. RTE.	SECTION	COUNTY	TOTAL SHEETS	SHEET NO.
ct:\pw\work\PIWIDOT\SHERERJM\dms86674\70888plansheets.dgn	DRAWN - JRP	REVISED -	1517			12VBR-1	PIATT	168	22	
PLOT SCALE = 40.0000' / IN.	CHECKED -	REVISED -	CONTRACT NO. 70388							
PLOT DATE = 10/13/2009	DATE - 03-25-2008	REVISED -	FED. ROAD DIST. NO.			ILLINOIS	FED. AID PROJECT			