


SECTION 10, T20N, R6E, 3RD PM

VILLAGE OF MANSFIELD

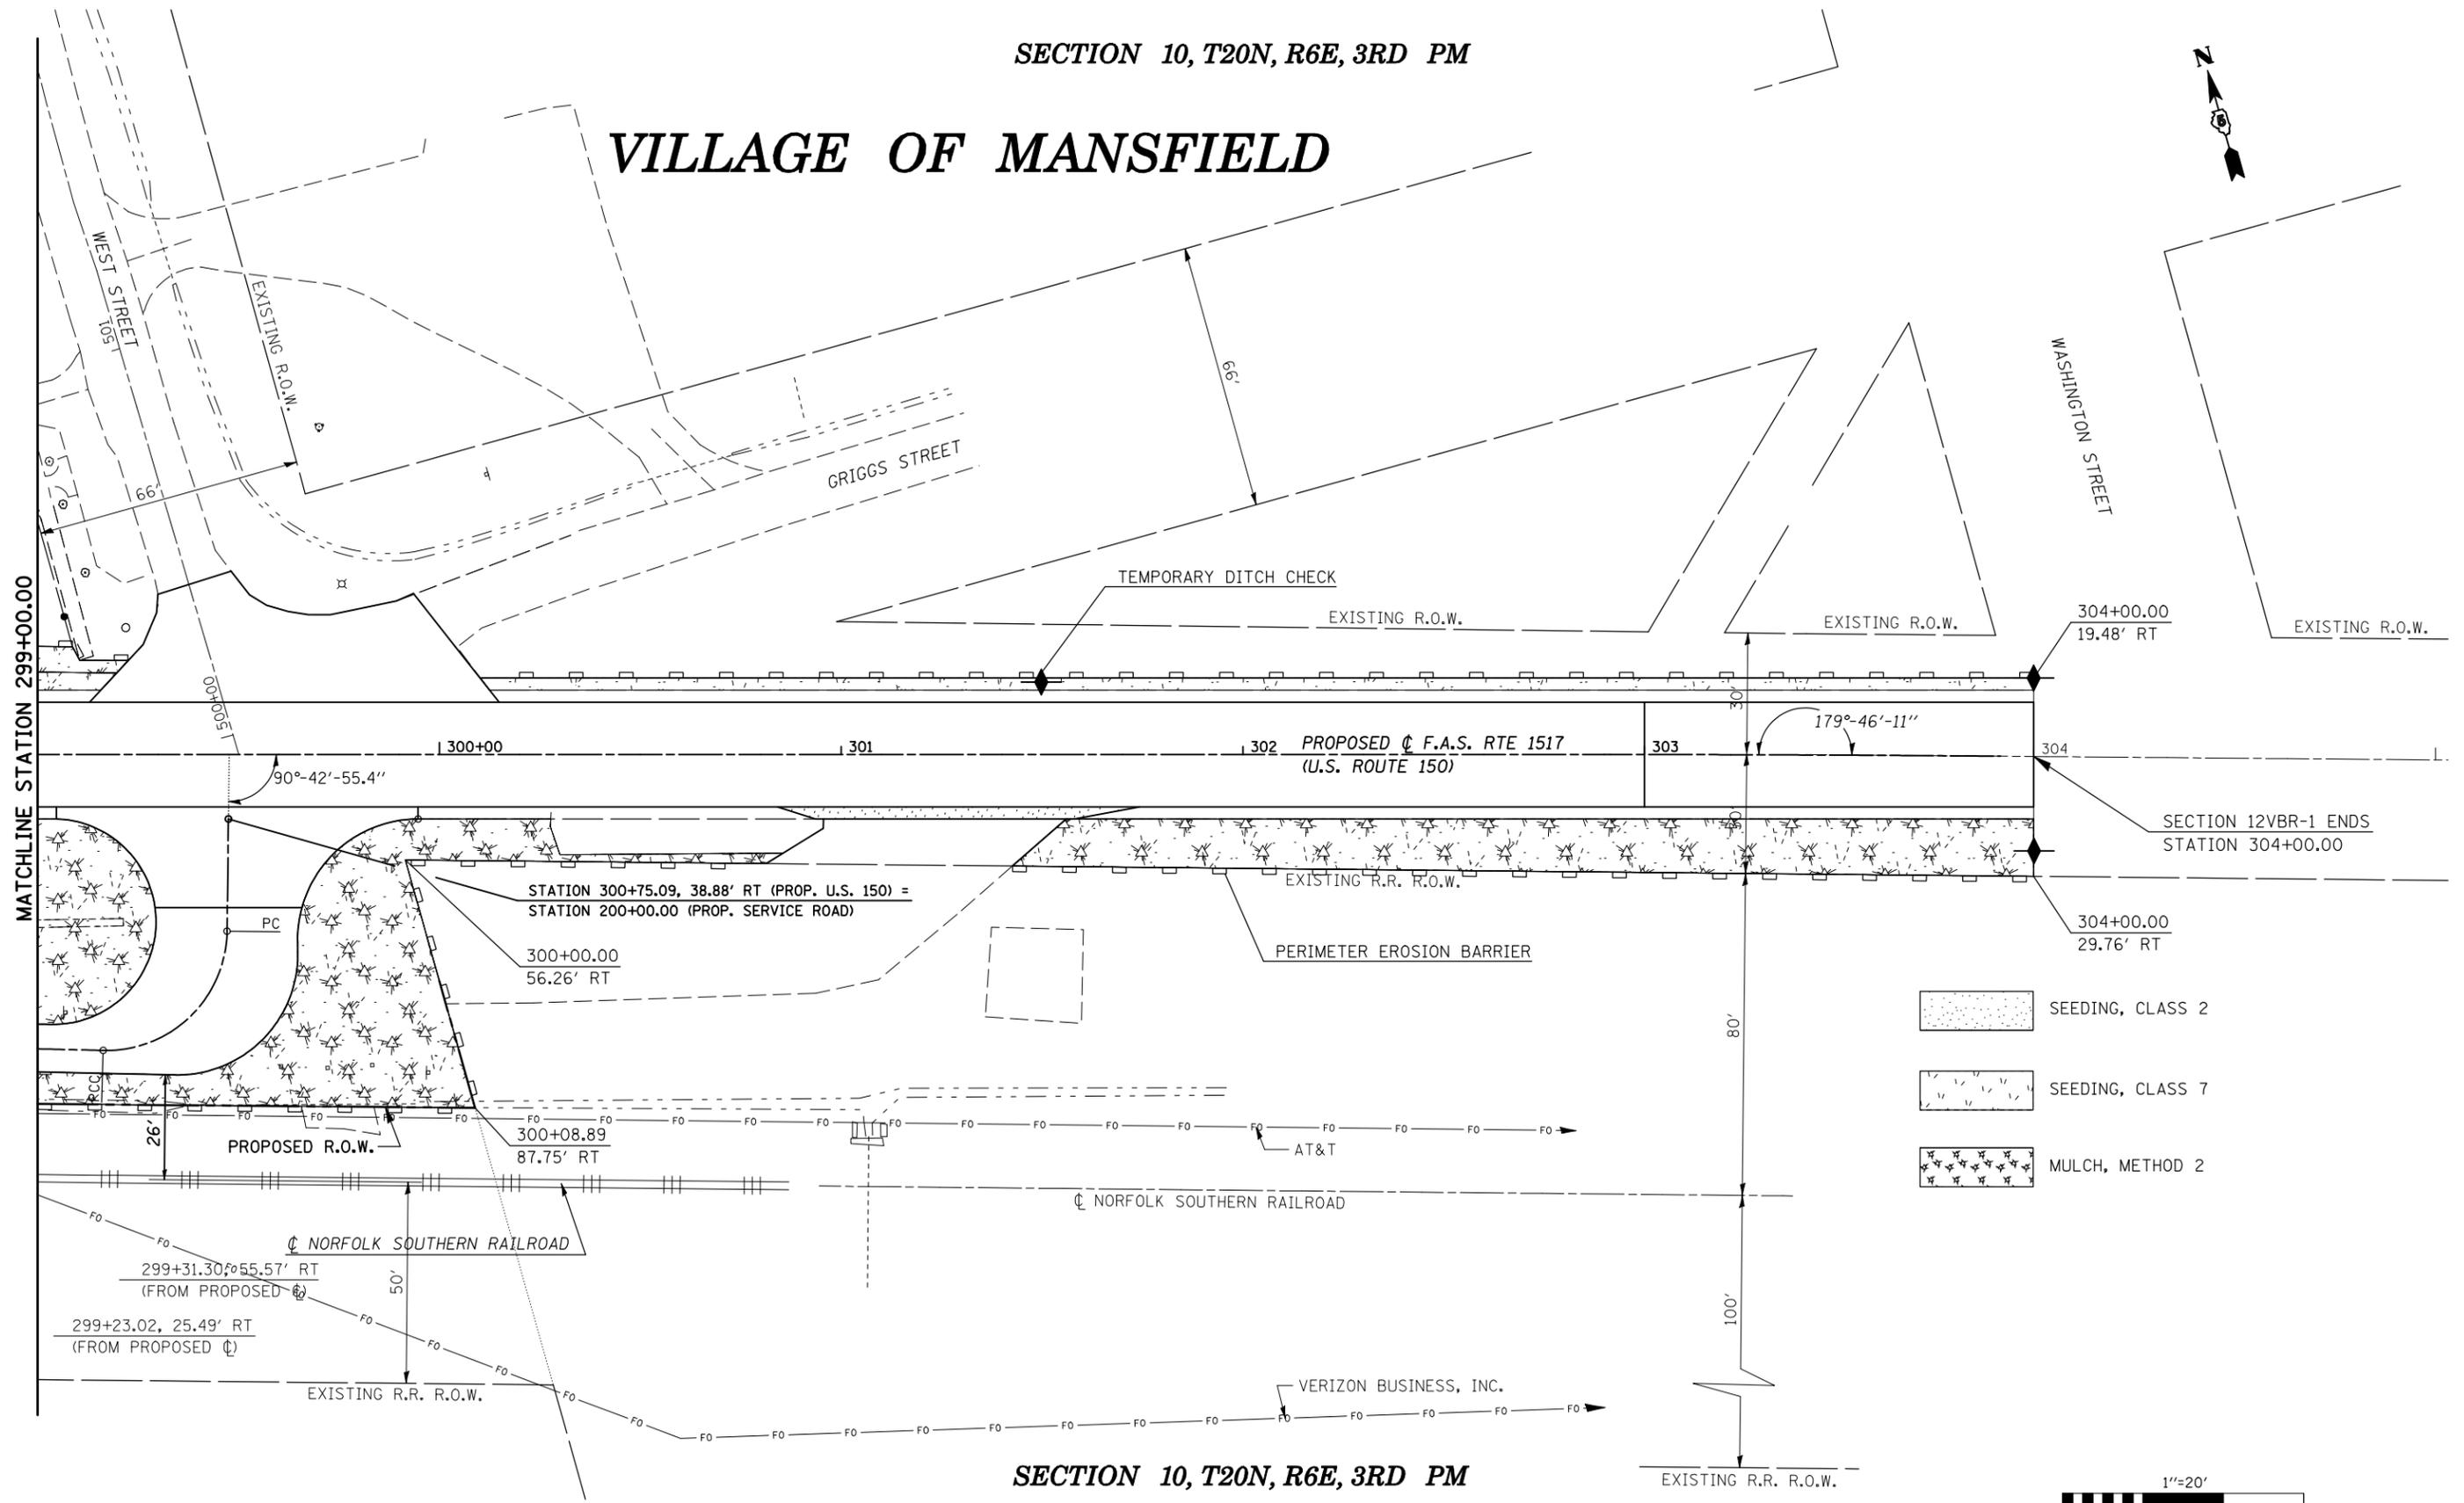

SECTION 10, T20N, R6E, 3RD PM

FILE NAME =	USER NAME = shererjm	DESIGNED - CMS	REVISED -
ct:\pw\work\PIWIDOT\SHERRERJM\dms86674\0570388-sht-eros.dgn	DRAWN - JRP	REVIS	REVISED -
PLOT SCALE = 40.0000 ' / IN.	CHECKED -	REVIS	REVISED -
PLOT DATE = 10/13/2009	DATE - 03-25-2008	REVIS	REVISED -

STATE OF ILLINOIS
DEPARTMENT OF TRANSPORTATION

EROSION CONTROL DETAILS

SCALE: 1" = 20' SHEET NO. 7 OF 9 SHEETS STA. TO STA.

F.A.S. RTE.	SECTION	COUNTY	TOTAL SHEETS	SHEET NO.
1517	12VBR-1	PIATT	168	65
CONTRACT NO. 70388				
FED. ROAD DIST. NO. ILLINOIS FED. AID PROJECT				