


PARTIAL GRADING PLAN

NOTES

1. THE EXISTING SW RETAINING WALL IS PROPERTY OF CANADIAN NATIONAL (CN) RAILWAY. ALL REMOVAL WORK SHALL BE COORDINATED WITH CN.
2. ALL REMOVAL WORK SHALL BE PERFORMED ACCORDING TO APPLICABLE PORTIONS OF SECTION 501 OF THE STANDARD SPECIFICATIONS.
3. THE RE-SHAPED SLOPE SHALL BE SEEDED WITH CLASS 3A MIXTURE AND COVERED WITH EROSION CONTROL BLANKET.

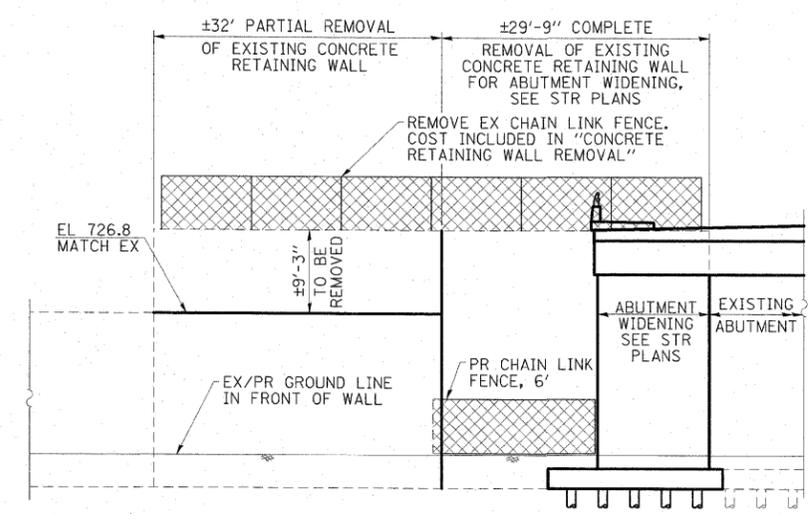

SECTION A-A

FILE NAME = D774149-SHT-Details23.dgn	USER NAME = HAS	DESIGNED - MTD	REVISED -
		DRAWN - HAS	REVISED -
		CHECKED - MTD	REVISED -
		DATE - AUGUST 3, 2009	REVISED -

**STATE OF ILLINOIS
DEPARTMENT OF TRANSPORTATION**

SW RETAINING WALL REMOVAL AND GRADING DETAILS

SCALE: 1"=20' SHEET NO. 1 OF 1 SHEETS STA. TO STA.

F.A.P. RTE. 325	SECTION (19VBR)BR	COUNTY COLES	TOTAL SHEETS 92	SHEET NO. 23
CONTRACT NO. 74149				
FED. ROAD DIST. NO. [ILLINOIS] FED. AID PROJECT AID				