


SCALES:
PLAN: 1" = 20'

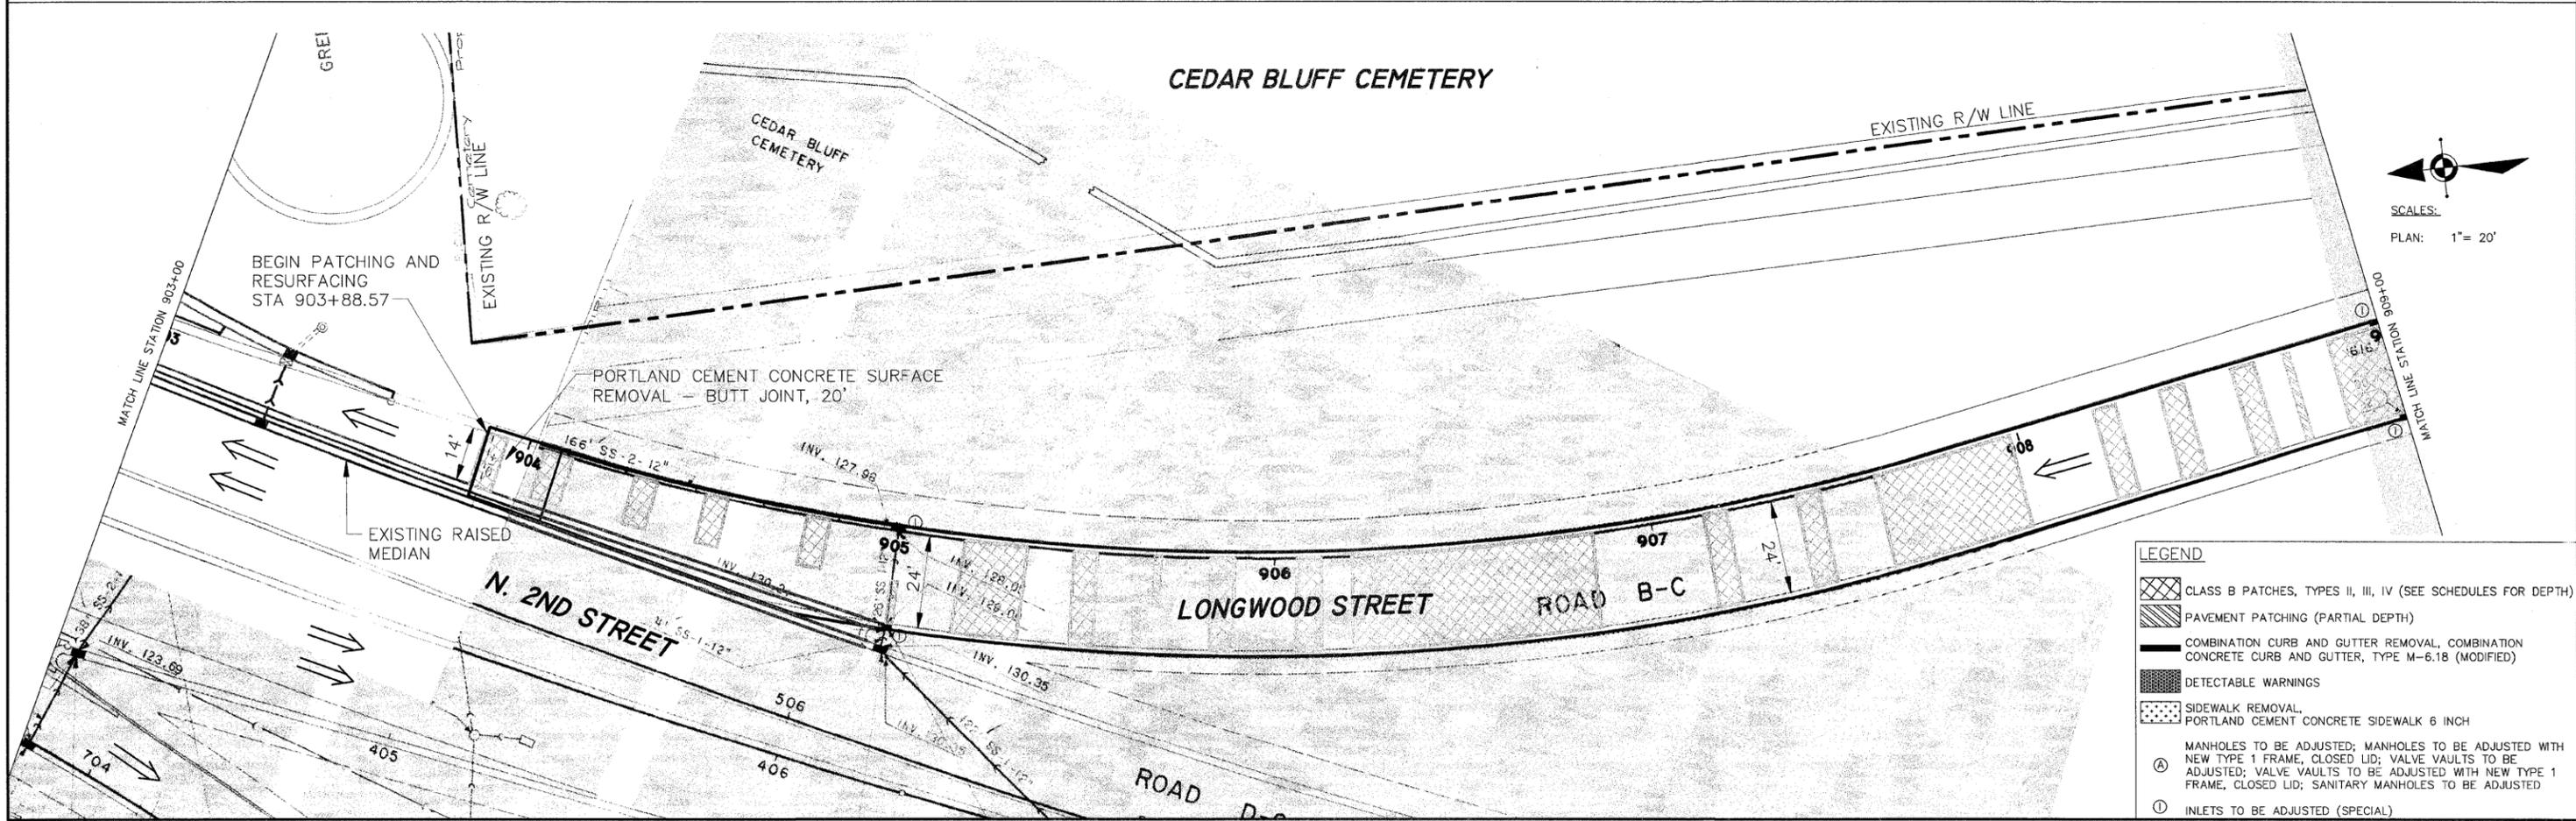

SCALES:
PLAN: 1" = 20'

- LEGEND**
- CLASS B PATCHES, TYPES II, III, IV (SEE SCHEDULES FOR DEPTH)
 - PAVEMENT PATCHING (PARTIAL DEPTH)
 - COMBINATION CURB AND GUTTER REMOVAL, COMBINATION CONCRETE CURB AND GUTTER, TYPE M-6.18 (MODIFIED)
 - DETECTABLE WARNINGS
 - SIDEWALK REMOVAL, PORTLAND CEMENT CONCRETE SIDEWALK 6 INCH
 - MANHOLES TO BE ADJUSTED; MANHOLES TO BE ADJUSTED WITH NEW TYPE 1 FRAME, CLOSED LID; VALVE VAULTS TO BE ADJUSTED; VALVE VAULTS TO BE ADJUSTED WITH NEW TYPE 1 FRAME, CLOSED LID; SANITARY MANHOLES TO BE ADJUSTED
 - INLETS TO BE ADJUSTED (SPECIAL)

SHEET REVIEW	
AGENCY	DATE

REVISIONS		
NO.	ITEM	DATE

SCALE:	1" = 20'
DRAWN BY:	KRL
CHECKED BY:	PDS
DATE:	10/16/09

McClure
Engineering Associates, Inc.

7282 Argus Drive
(815) 398-2332
Design Firm License: Illinois 184-000816
Copyright 2009 By McClure Engineering Associates, Inc.

Rockford, Illinois 61107-5837
FAX (815) 398-2496

PLAN AND PROFILE
LONGWOOD STREET (SECTION 09-00568-00-RS)
WHITMAN STREET INTERCHANGE
ROCKFORD, ILLINOIS

FILE: H:109-024 WHITMAN INTERCHANGE\DESIGN\DRAWINGS\109-024 LONGWOOD P&P.DWG
JOB: 04-28-09-024

SHEET NO.
7
OF
23