


DATE: _____ BY: _____
 SURVEYED _____ PLOTTED _____
 NOTE BOOK _____ CHECKED _____
 NO. _____ RT. OF WAY CHECKED _____
 CADD FILE NAME _____

DATE: _____ BY: _____
 SURVEYED _____ PLOTTED _____
 NOTE BOOK _____ CHECKED _____
 NO. _____ STRUCTURE NOTATION: CHKD _____



LEGEND

- PERIMETER EROSION BARRIER
- PCC SIDEWALK REMOVAL AND REPLACEMENT
- TREE ROOT PRUNING
- TEMPORARY FENCE
- TREE REMOVAL

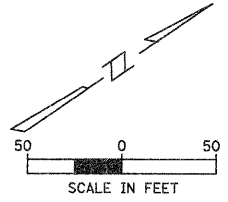

BIKE PATH

- HMA SURFACE COURSE, MIX "C", N50 - 3"
- AGGREGATE BASE COURSE TYPE B, 9"

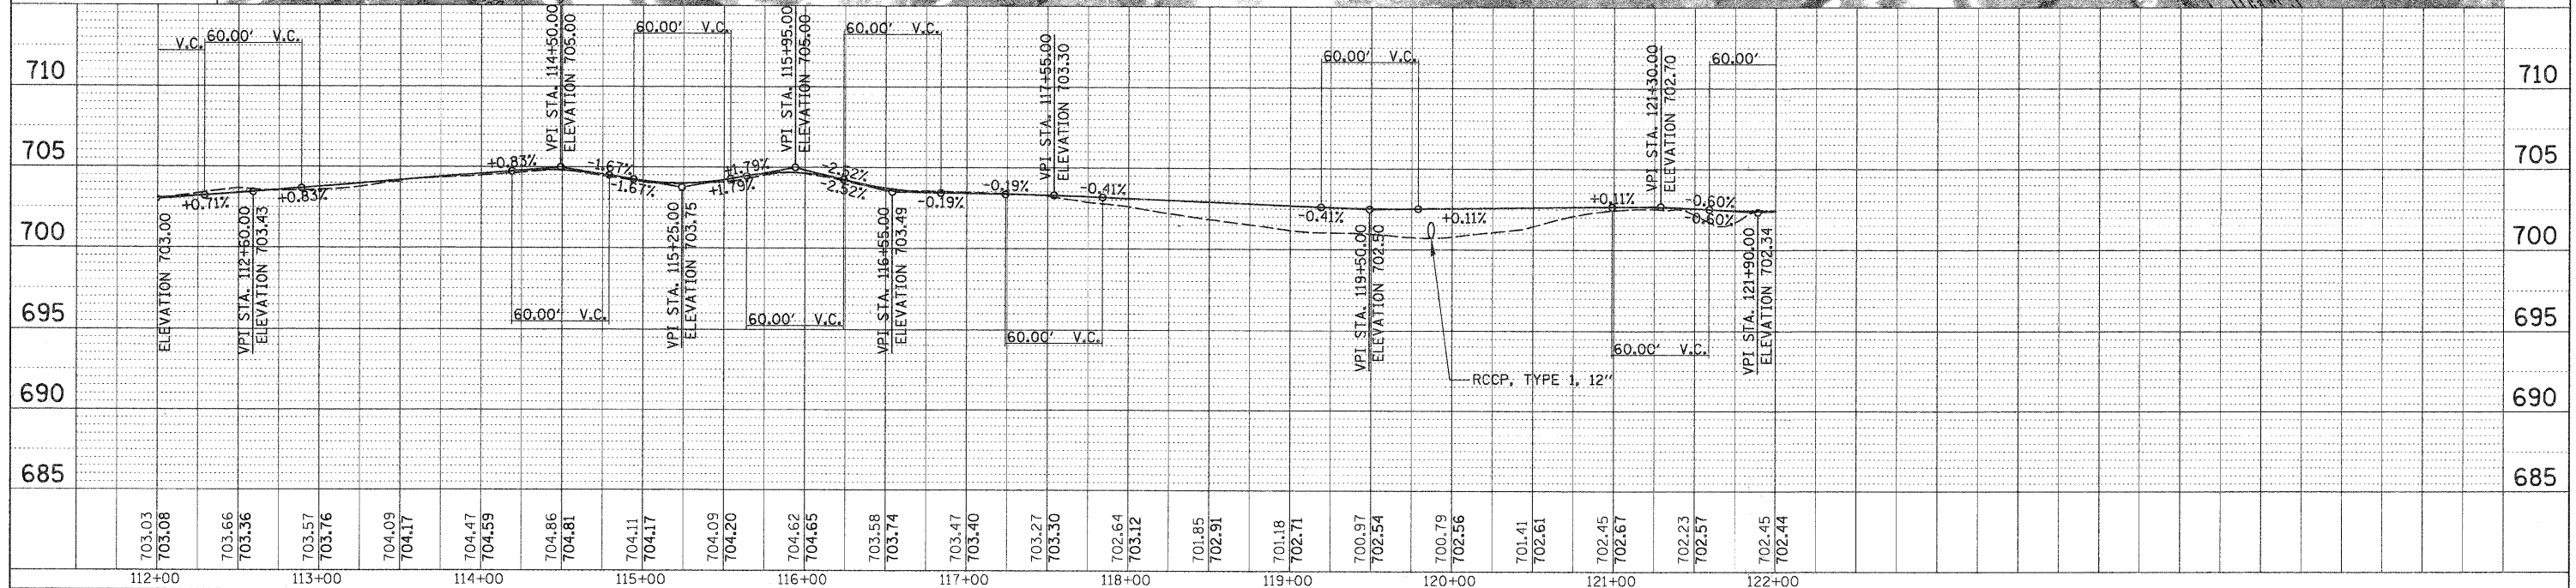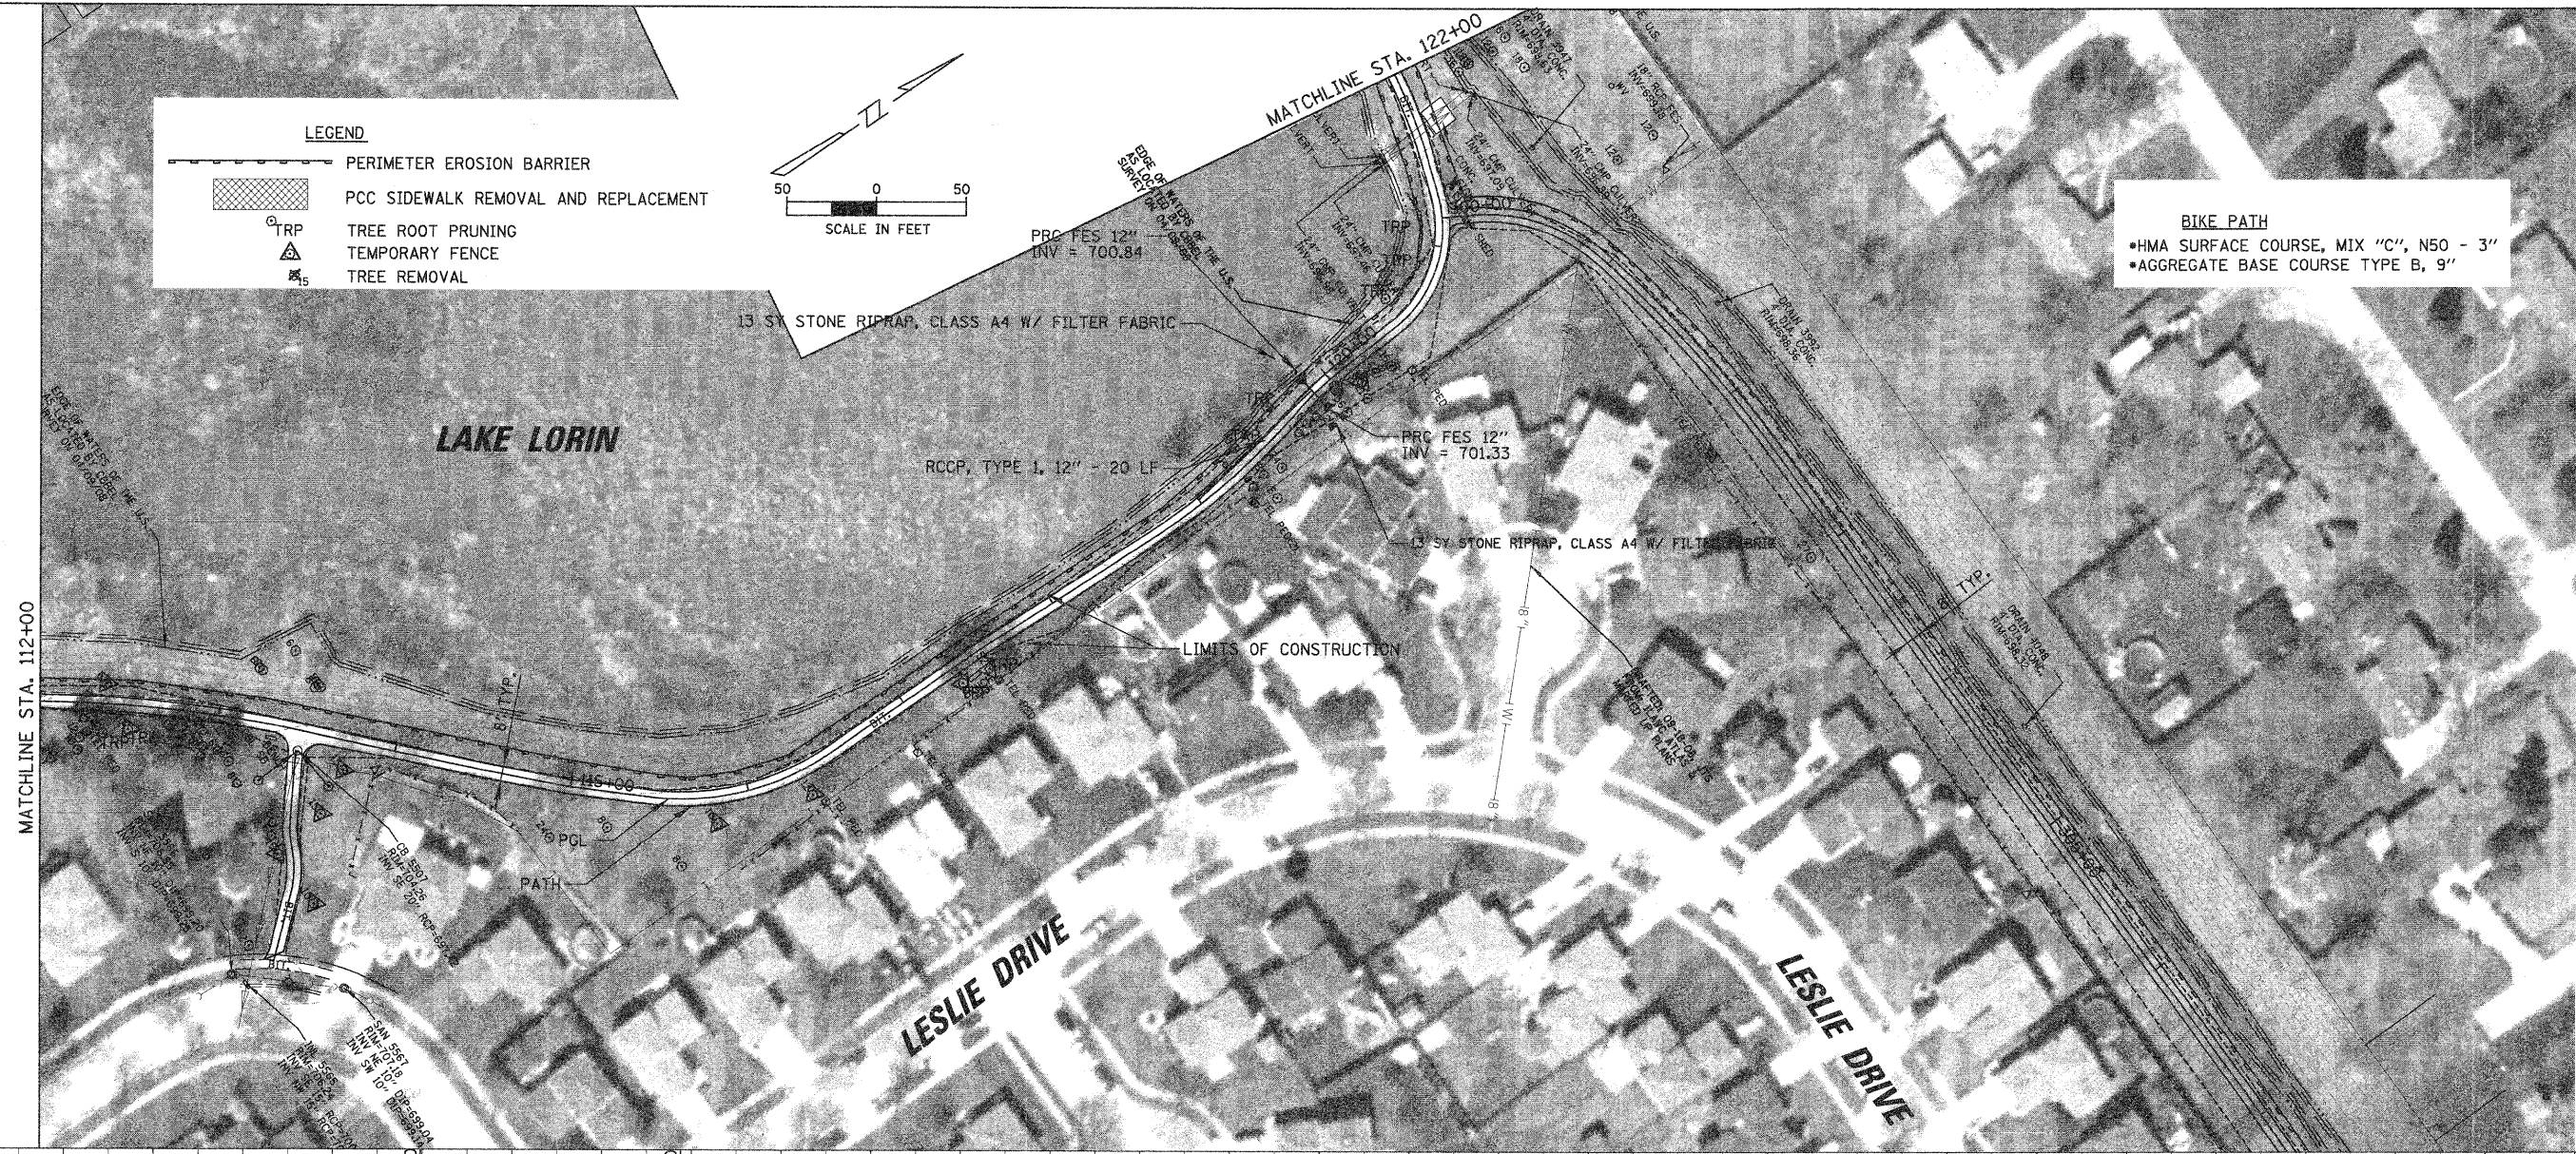

FILE NAME =	USER NAME = MAGOLDEN	DESIGNED - LMF	REVISED -	F.A. RTE.	SECTION	COUNTY	TOTAL SHEETS	SHEET NO.
N:\Or-Land\Hills\080156\Cv1\080156_PLN6.p1r		DRAWN - MG	REVISED -	06-00021-00-BT	COOK	60	14	
		CHECKED - LMF	REVISED -	CONTRACT NO. 63084				
		DATE - 10/28/2008	REVISED -	ILLINOIS FED. AID PROJECT				

STATE OF ILLINOIS
DEPARTMENT OF TRANSPORTATION

BIKE PATH PLAN AND PROFILE - LAKE LORIN

SCALE: 50' SHEET NO. OF SHEETS STA. 112+00 TO STA. 122+00