
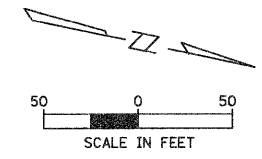



PLAN	SURVEYED	BY	DATE
	PLOTTED		
	CHECKED		
	FILED		
	DATE		
	BY		
	NO.		
	FILE NAME		

PROFILE	SURVEYED	BY	DATE
	PLOTTED		
	CHECKED		
	FILED		
	DATE		
	BY		
	NO.		
	STRUCTURE NOTATIONS CHFD		

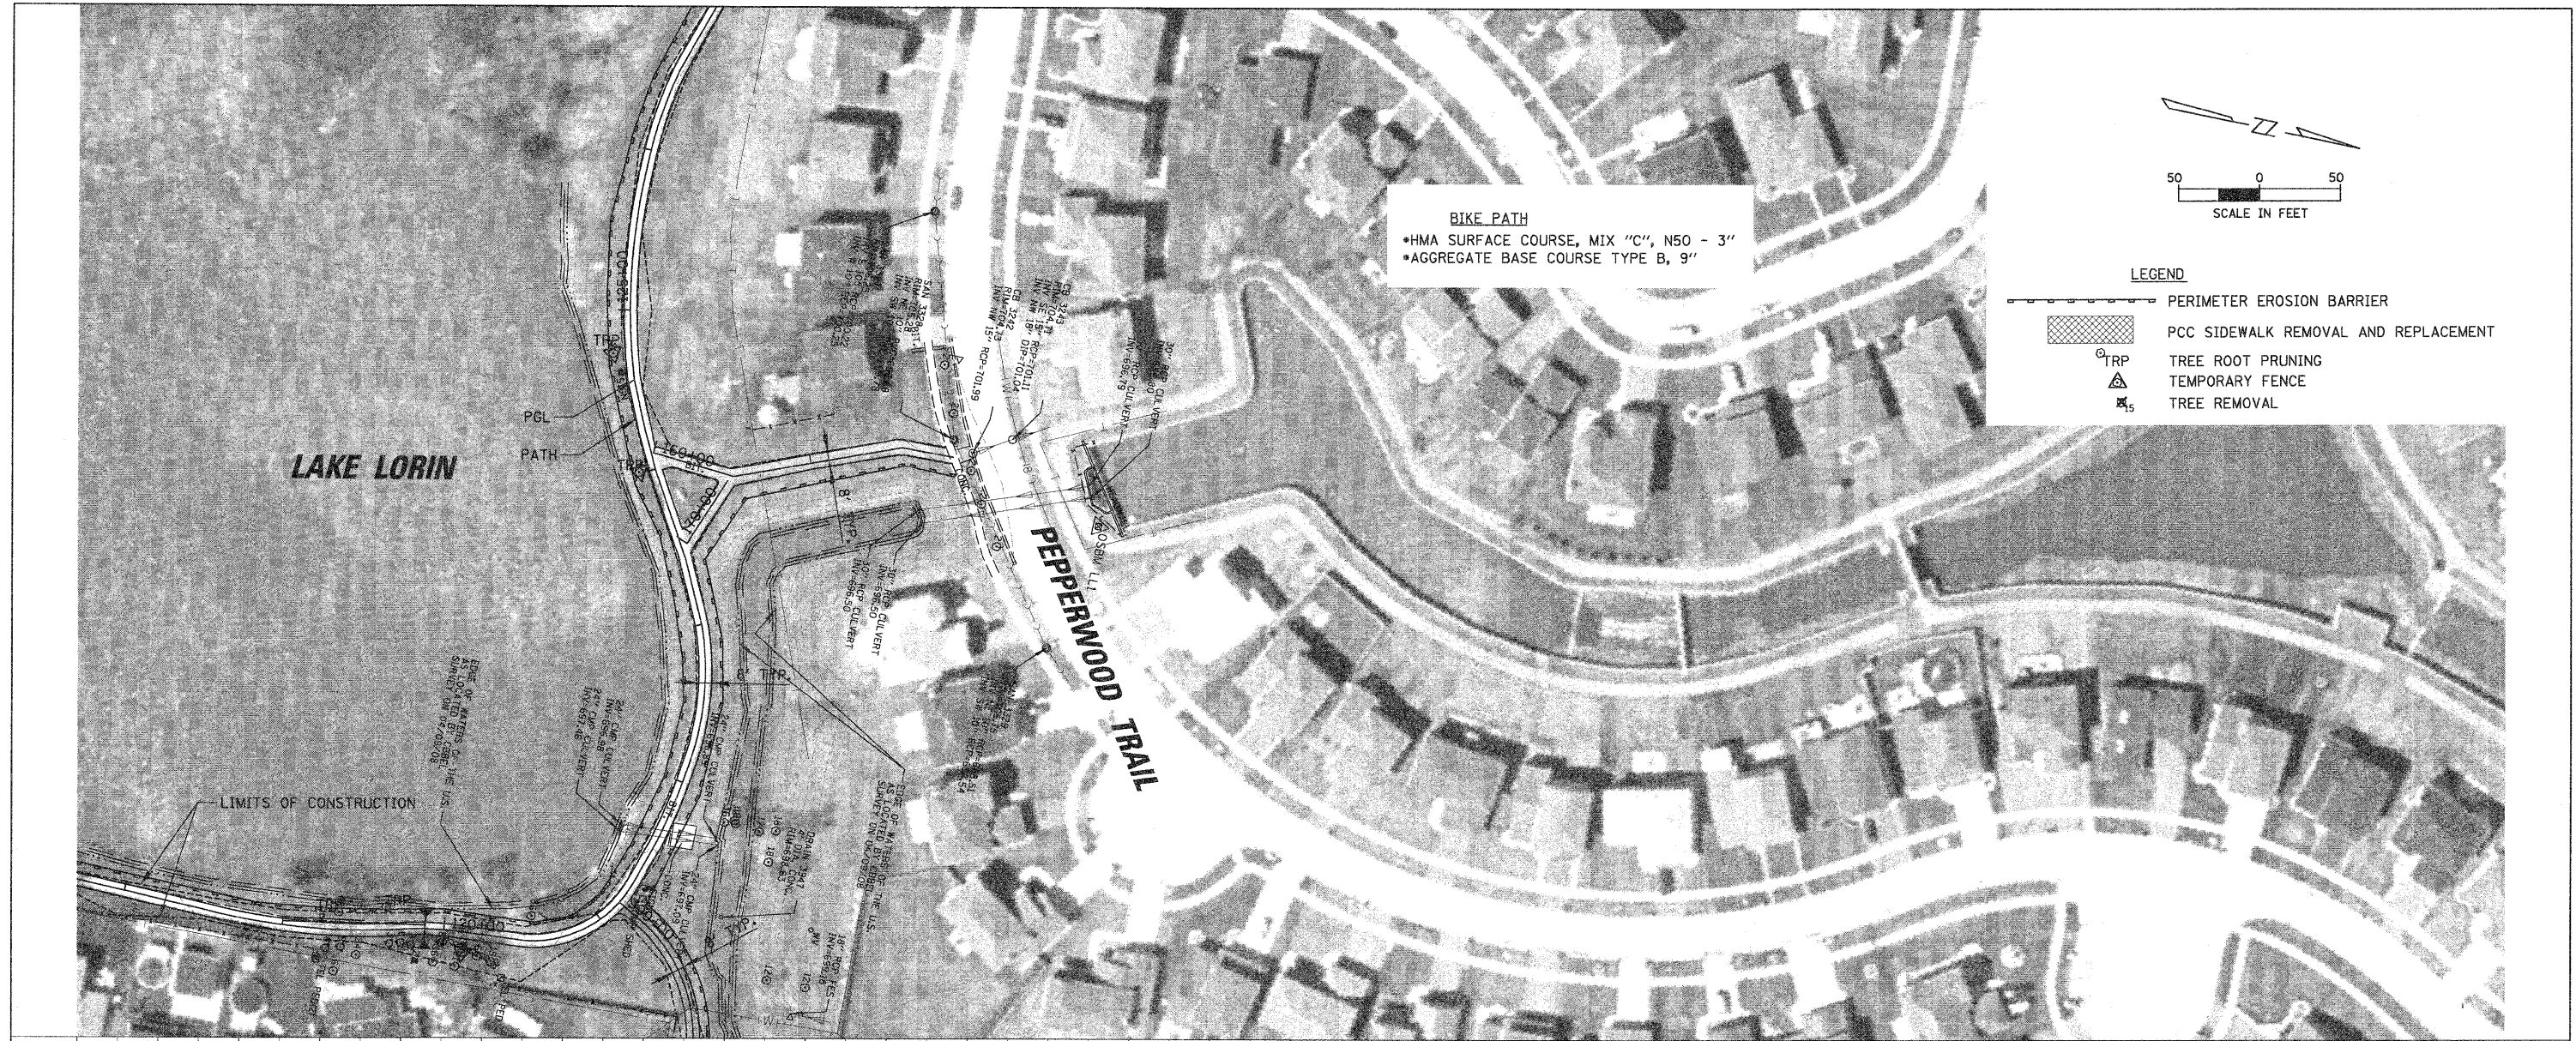

LEGEND

	PERIMETER EROSION BARRIER
	PCC SIDEWALK REMOVAL AND REPLACEMENT
	TREE ROOT PRUNING
	TEMPORARY FENCE
	TREE REMOVAL

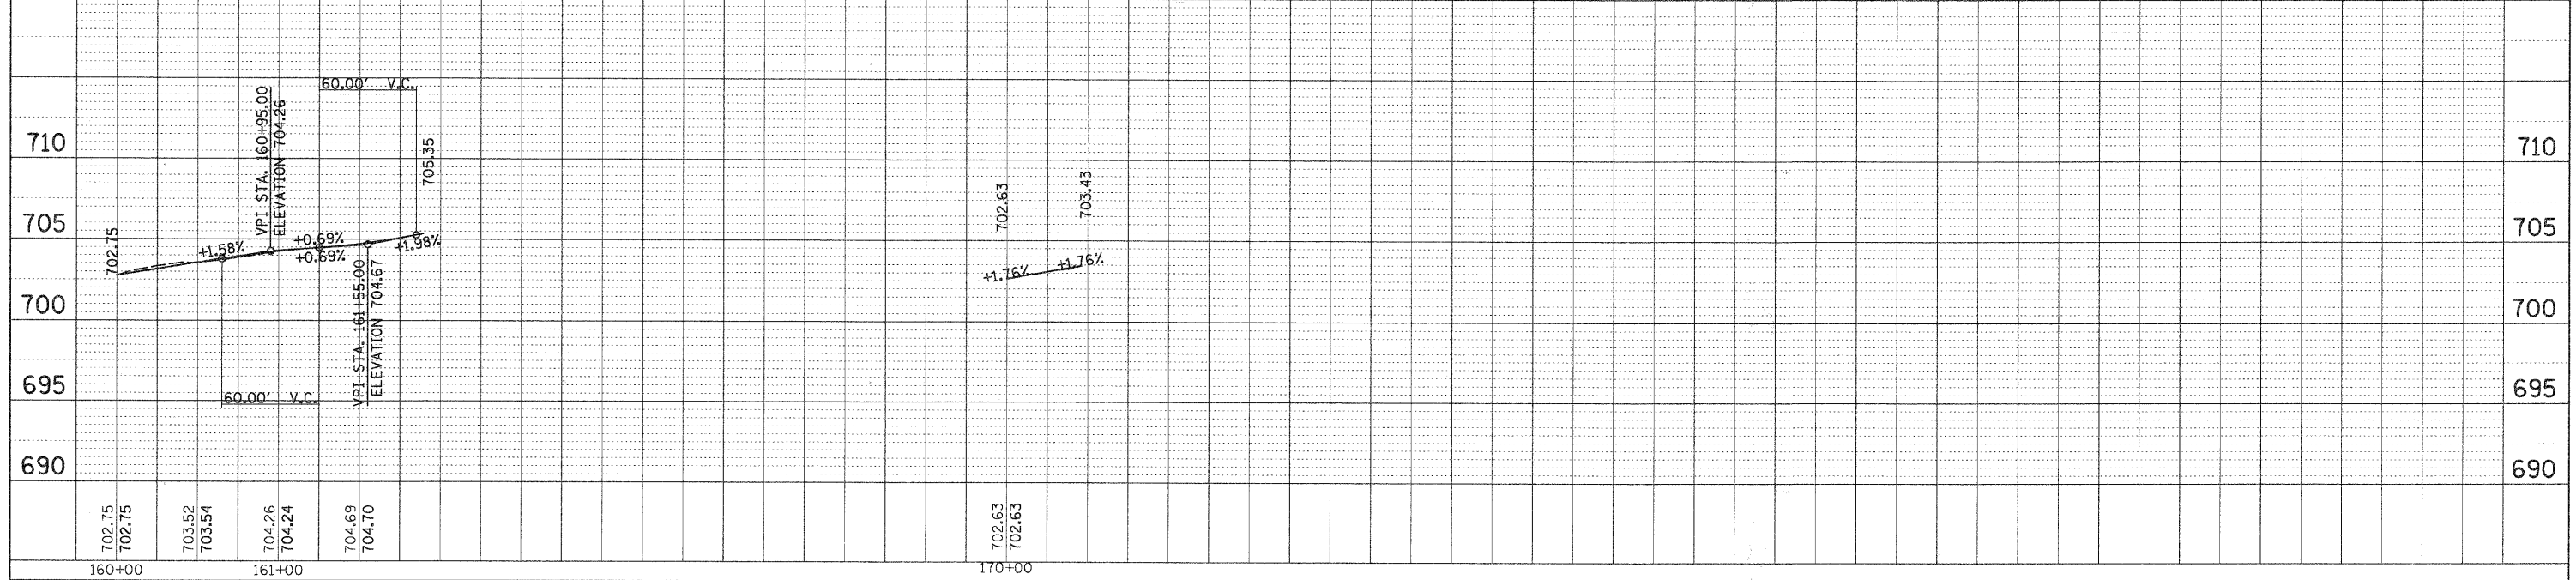

FILE NAME = N:\Dr\land\113e\080156\Civi\1\080156_PLN9.pln	USER NAME = MAGOLDEN	DESIGNED - LMF	REVISED -	STATE OF ILLINOIS DEPARTMENT OF TRANSPORTATION	BIKE PATH PLAN AND PROFILE - LAKE LORIN				F.A. RTE.	SECTION	COUNTY	TOTAL SHEETS	SHEET NO.	
	PLOT SCALE = 50'	DRAWN - MG	REVISED -		SCALE: 50'	SHEET NO.	OF	SHEETS	STA. 160+00	TO STA. 170+46.23	COOK	60	17	
	PLOT DATE = 10/28/2008	CHECKED - LMF	REVISED -											
		DATE - 10/28/2008	REVISED -											
											CONTRACT NO. 63084		ILLINOIS FED. AID PROJECT	