


DATE	
BY	
PLAN	
SURVEYED	
PLOTTED	
CHECKED	
REVISIONS	
NOTE BOOK NO.	
DATE	
BY	
PROFILE	
SURVEYED	
PLOTTED	
CHECKED	
REVISIONS	
NOTE BOOK NO.	
DATE	
BY	

DATE	
BY	
PROFILE	
SURVEYED	
PLOTTED	
CHECKED	
REVISIONS	
NOTE BOOK NO.	
DATE	
BY	

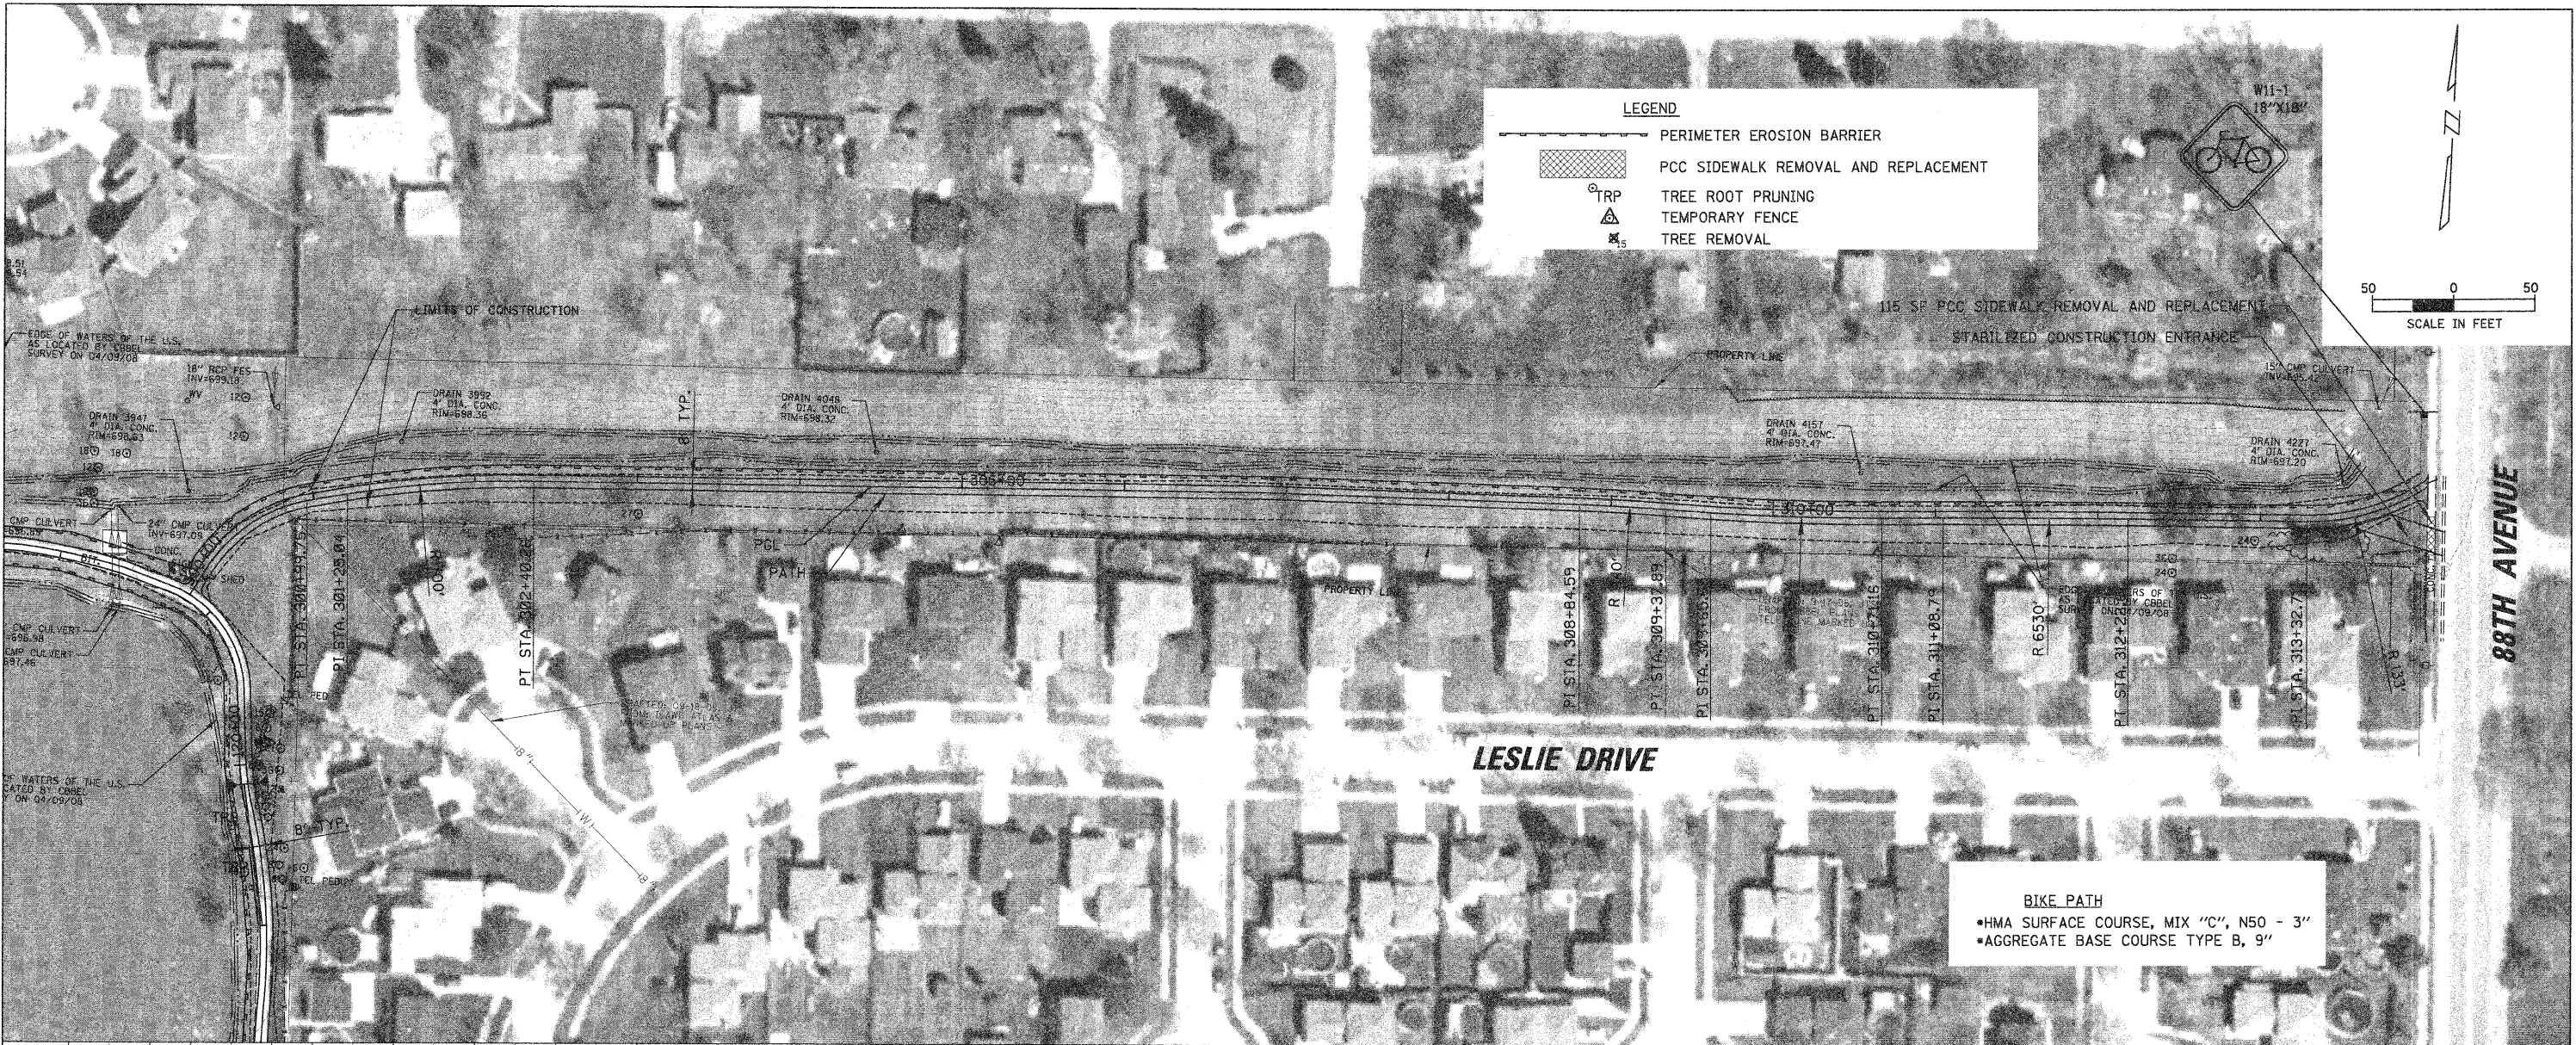

LEGEND


- PERIMETER EROSION BARRIER
- PCC SIDEWALK REMOVAL AND REPLACEMENT
- TREE ROOT PRUNING
- TEMPORARY FENCE
- TREE REMOVAL

W11-1
18"X18"

SCALE IN FEET

BIKE PATH

- HMA SURFACE COURSE, MIX "C", N50 - 3"
- AGGREGATE BASE COURSE TYPE B, 9"

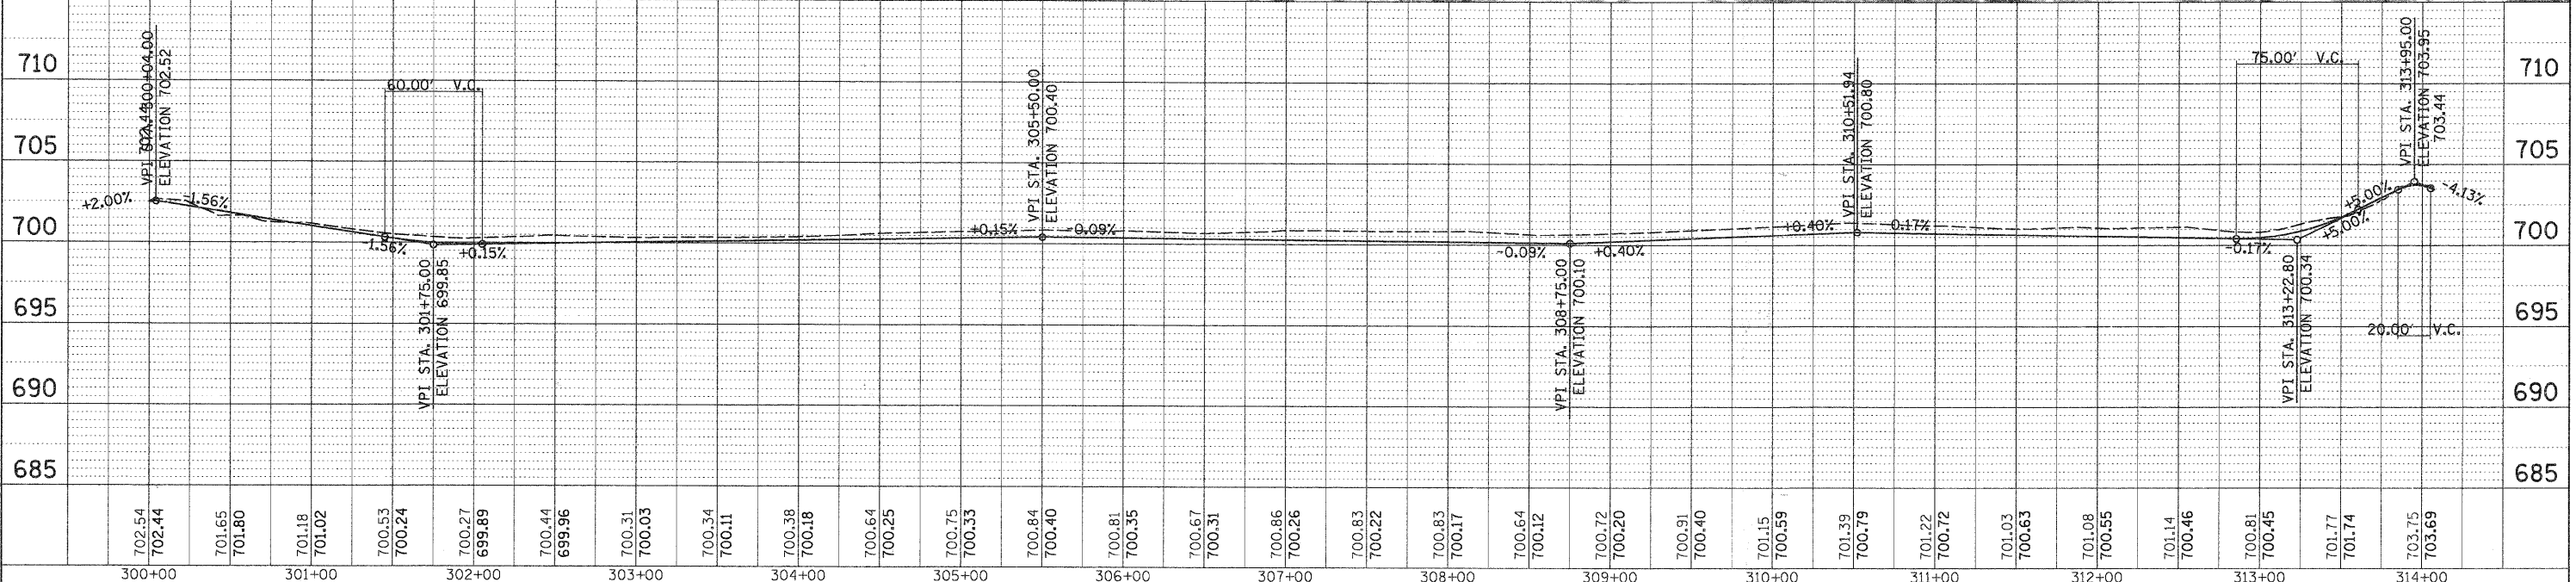

FILE NAME =	USER NAME = MAGOLDEN	DESIGNED - LMF	REVISED -	<p align="center">STATE OF ILLINOIS DEPARTMENT OF TRANSPORTATION</p>	<p align="center">BIKE PATH PLAN AND PROFILE - LAKE LORIN</p>	F.A. RTE.	SECTION	COUNTY	TOTAL SHEETS	SHEET NO.
Na:\OrLandHills\080156\Csv1\080156_PLN11.pln		DRAWN - MG	REVISED -			06-00021-00-BT	COOK	60	19	
PLOT SCALE = 50'		CHECKED - LMF	REVISED -			CONTRACT NO. 63084				
PLOT DATE = 10/28/2008		DATE - 10/28/2008	REVISED -			ILLINOIS FED. AID PROJECT				
SCALE: 50'						SHEET NO.	OF	SHEETS	STA. 300+00	TO STA. 314+07.32