


IL 116
Sta. 236+77 to 242+02
note: for turn lane slope - see detail p. 99

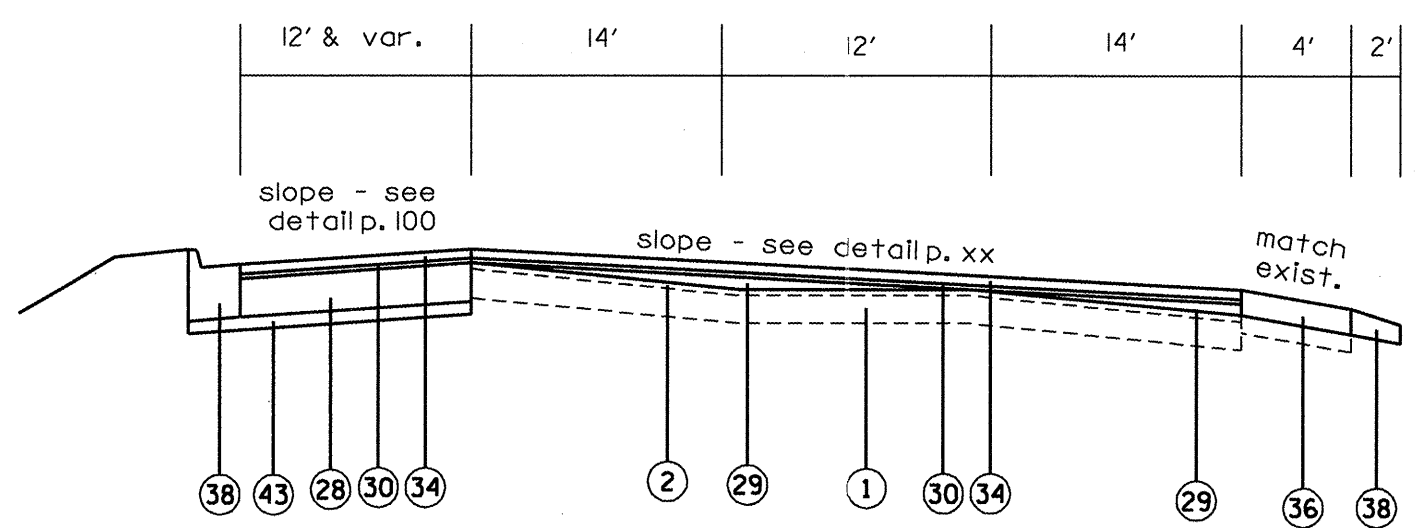

KICKAPOO CREEK ROAD SPUR
Sta. 51+00 TO 54+88

- LEGEND
- 1 EXISTING PCC PAVEMENT 10"
 - 2 EXISTING HOT-MIX ASPHALT OVERLAY
 - 3 EXISTING HOT-MIX ASPHALT SHOULDER 10"
 - 4 EXISTING CURB AND GUTTER
 - 5 EXISTING PCC ABSE COURSE 8"
 - 6 EXISTING STABILIZED SUB BASE 4" (BAM)
 - 7 EXISTING BITUMINOUS CURB
 - 8 EXISTING STEEL PLATE BEAM GUARDRAIL
 - 9 EXISTING PCC MEDIAN
-
- 20 PROPOSED HOT-MIX ASPHALT SURFACE REMOVAL, 2"
 - 21 PROPOSED HOT-MIX ASPHALT SURFACE REMOVAL, VAR.
 - 22 PROPOSED MEDIAN REMOVAL
 - 23 PROPOSED PAVEMENT REMOVAL
 - 24 PROPOSED CURB AND GUTTER REMOVAL
 - 25 PROPOSED CURB REMOVAL
 - 26 PROPOSED PAVED SHOULDER REMOVAL
 - 27 PROPOSED PAVED DITCH (SPECIAL)
 - 28 PROPOSED PCC BASE COURSE 10"
 - 29 PROPOSED HOT-MIX ASPHALT BINDER COURSE IL-19.0, N50, VAR.
 - 30 PROPOSED POLYMERIZED LEVELING BINDER (MACHINE METHOD), IL-4.75, N50, 3/4"
 - 31 PROPOSED POLYMERIZED HOT-MIX ASPHALT SURFACE COURSE, MIX "D", N50, 1 3/4"
 - 32 PROPOSED POLYMERIZED HOT-MIX ASPHALT SURFACE COURSE, MIX "D", N50, 2"
 - 33 PROPOSED POLYMERIZED HOT-MIX ASPHALT SURFACE COURSE, MIX "D", N50, VAR.
 - 34 PROPOSED HOT-MIX ASPHALT SHOULDERS 2"
 - 35 PROPOSED HOT-MIX ASPHALT SHOULDERS 4.5"
 - 36 PROPOSED HOT-MIX ASPHALT SHOULDERS VAR
 - 37 PROPOSED HOT-MIX ASPHALT SHOULDERS 10"
 - 38 PROPOSED AGGREGATE SHOULDERS, TYPE B
 - 39 PROPOSED COMBINATION CONCRETE CURB AND GUTTER B-6.24
 - 40 PROPOSED CONCRETE GUTTER, TYPE A (MODIFIED)
 - 41 PROPOSED STEEL PLATE BEAM GUARDRAIL, TYPE A
 - 42 PROPOSED GUARDRAIL AGGREGATE EROSION CONTROL

FILE NAME = c:\projects\hormhwj\misc.dgn	USER NAME = everacl	DESIGNED -	REVISD -	STATE OF ILLINOIS DEPARTMENT OF TRANSPORTATION	Typical Sections	F.A.U. RTE. 6758	SECTION (1-R), (1-VC)BR	COUNTY PEORIA	TOTAL SHEETS 142/15
PLOT SCALE = 100.0000' / IN.	DRAWN -	REVISD -	SCALE: _____			SHEET NO. _____ OF _____ SHEETS	FED. ROAD DIST. NO. _____	ILLINOIS FED. AID PROJECT	CONTRACT NO. 68092
PLOT DATE = 10/28/2008	CHECKED -	REVISD -	STA. _____ TO STA. _____						
	DATE -	REVISD -							