



PAVEMENT MARKINGS LEGEND

1	4" SOLID (WHITE)
2	4" SOLID (YELLOW)
3	6" SKIP DASH (WHITE) TAPE
4	8" SOLID (WHITE)
5	12" SOLID (WHITE)
6	12" SOLID (YELLOW)
7	24" SOLID (WHITE)
8	4" DOUBLE SOLID (YELLOW)
9	LETTERS & SYMBOLS (WHITE)
A	1-WAY CRYSTAL
B	1-WAY AMBER
C	2-WAY AMBER

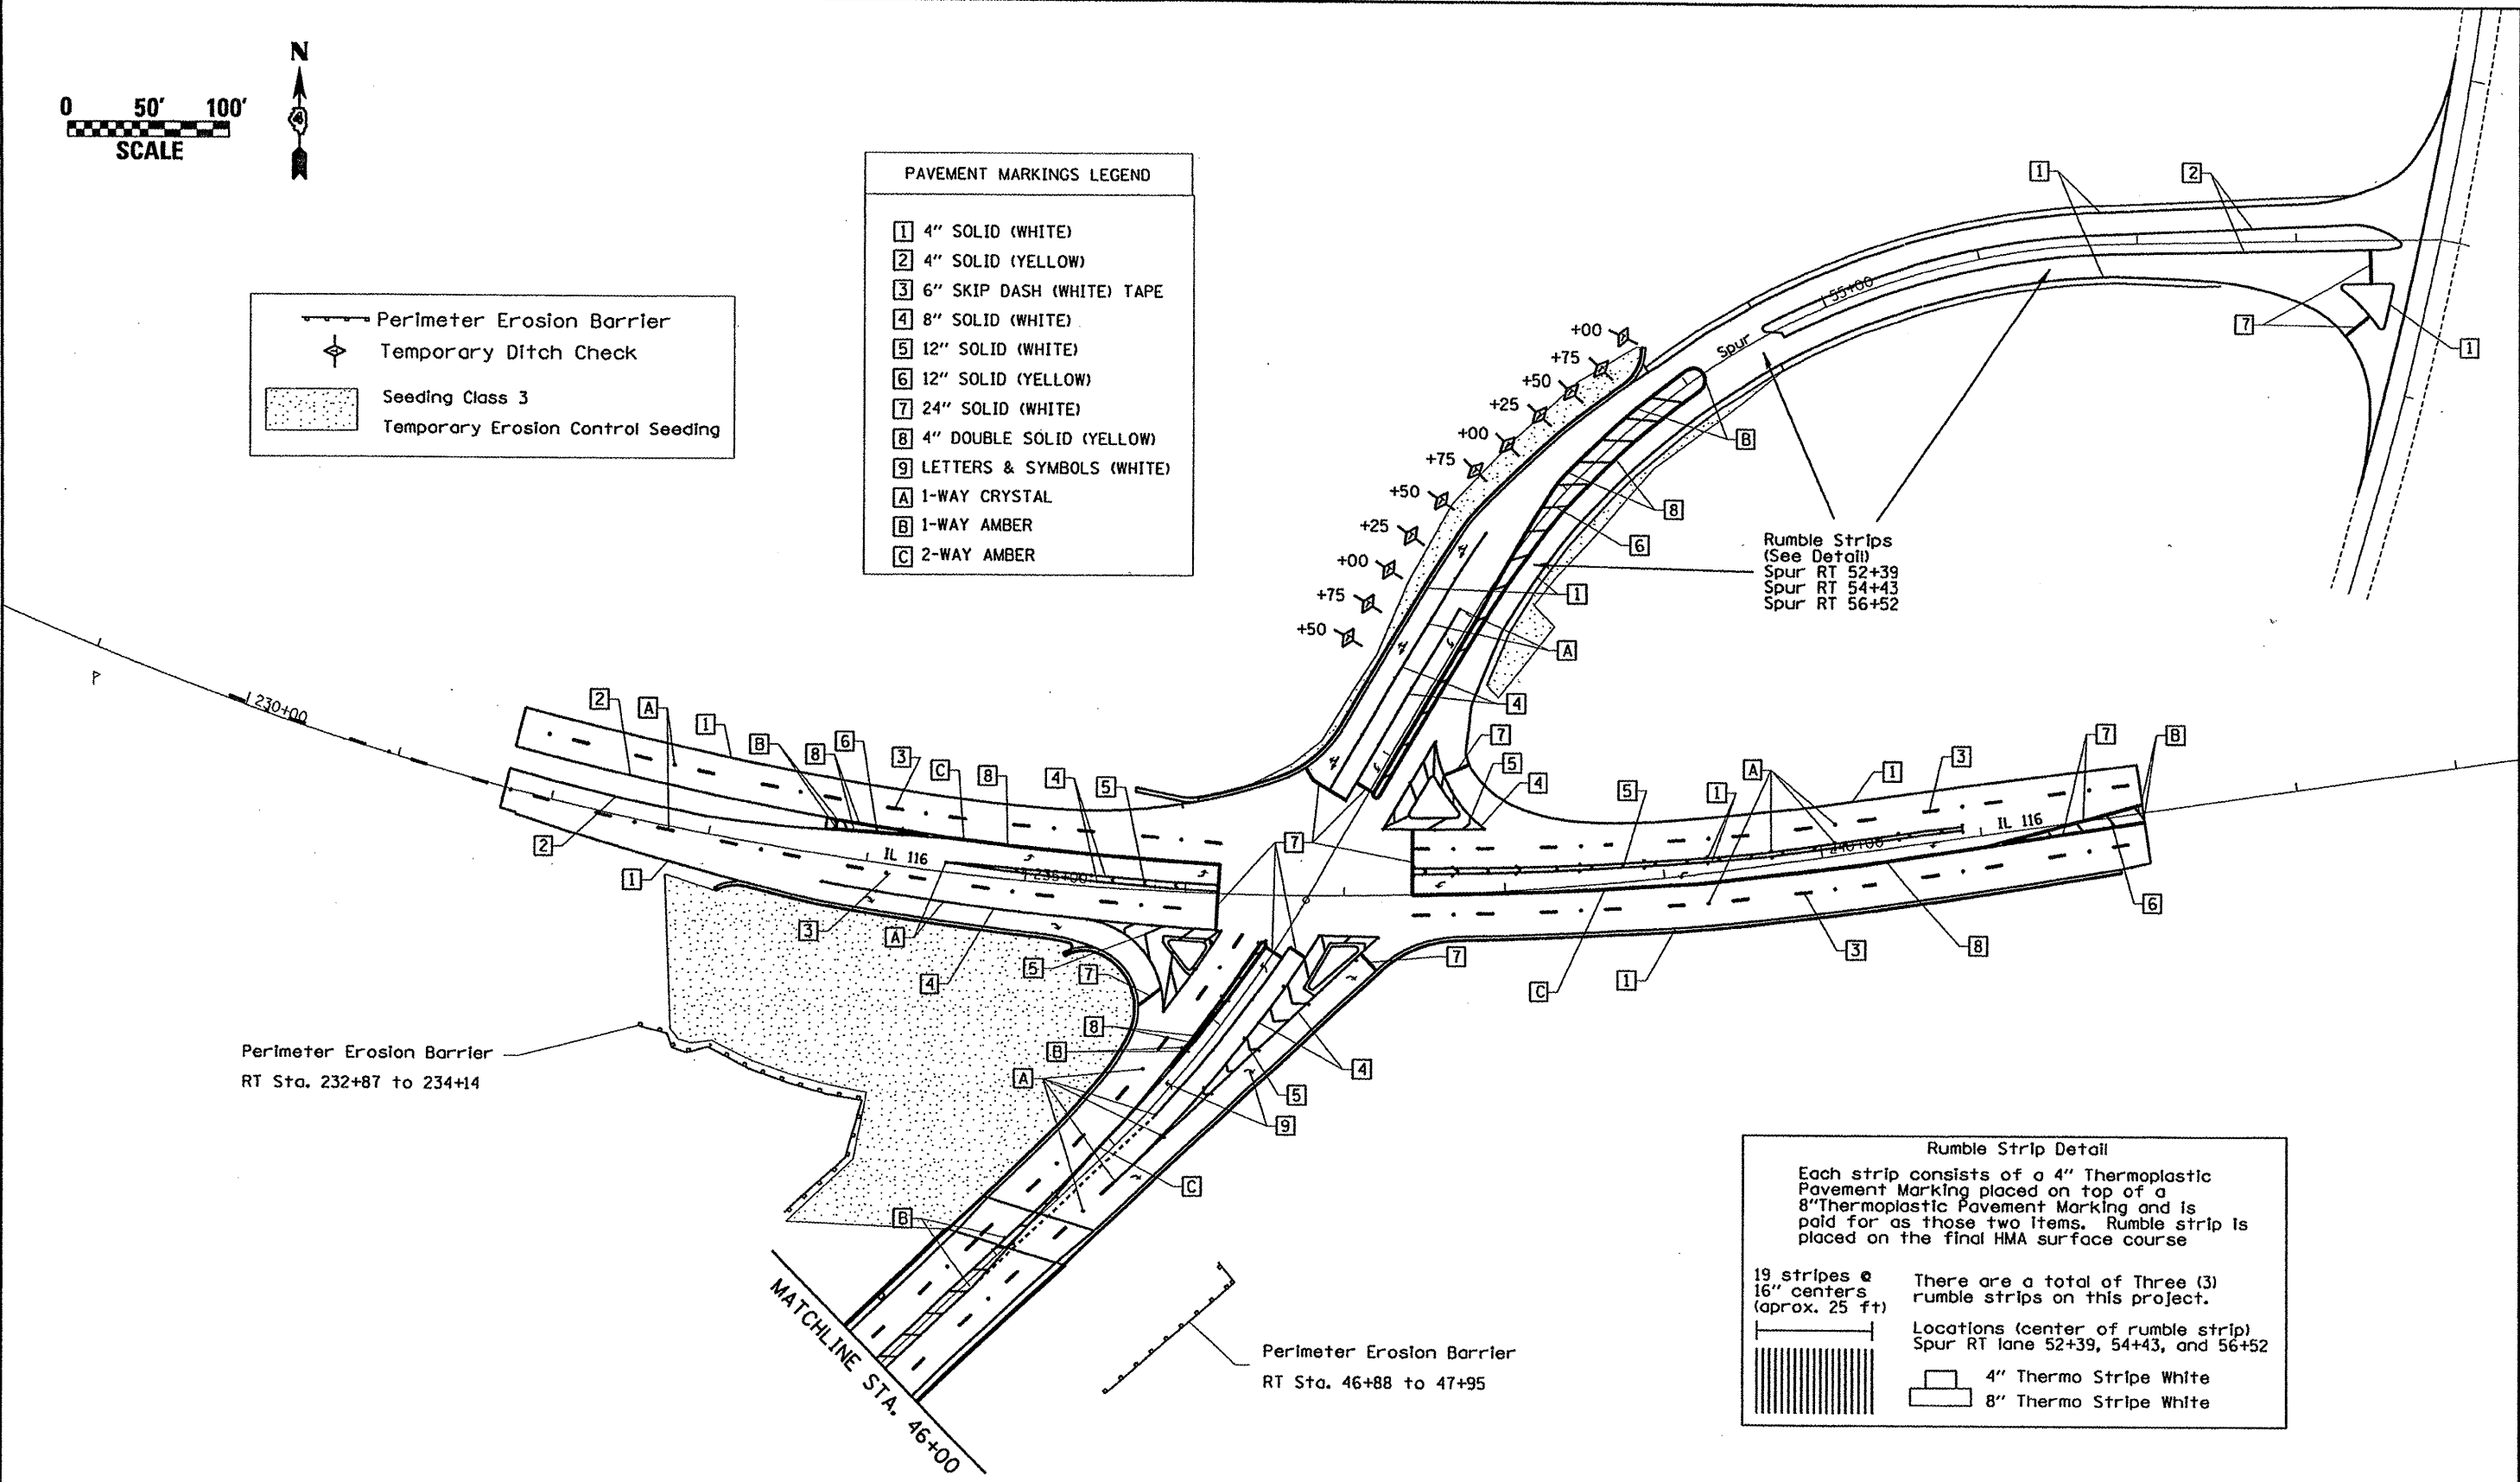

Rumble Strips  
(See Detail)  
Spur RT 52+39  
Spur RT 54+43  
Spur RT 56+52

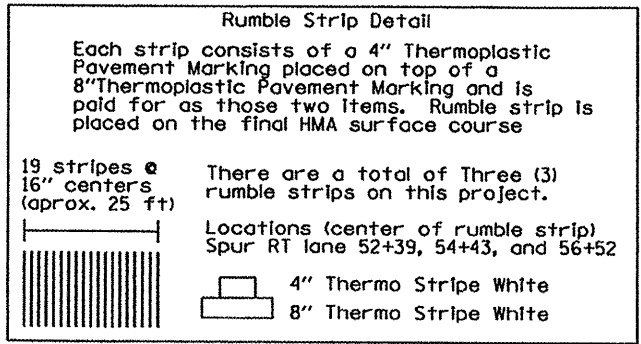

FILE NAME =	USER NAME = brucebm	DESIGNED -	REVISED -
C:\Documents and Settings\everact\Desktop\Harmon Highway\misc.dgn		DRAWN -	REVISED -
Revised 11/2008	PLOT SCALE = 1/8" = 1' / IN.	CHECKED -	REVISED -
	PLOT DATE = 11/19/2008	DATE -	REVISED -

STATE OF ILLINOIS  
DEPARTMENT OF TRANSPORTATION

Temporary Erosion Control,  
Landscaping & Pavement Markings

SCALE: SHEET NO. OF SHEETS STA. TO STA.

F.A.U. RTE.	SECTION	COUNTY	TOTAL SHEETS	SHEET NO.
6758	(1-R),(1-VC)BR	PEORIA	142	43
FED. ROAD DIST. NO. (ILLINOIS) FED. AID PROJECT			CONTRACT NO. 68092	