
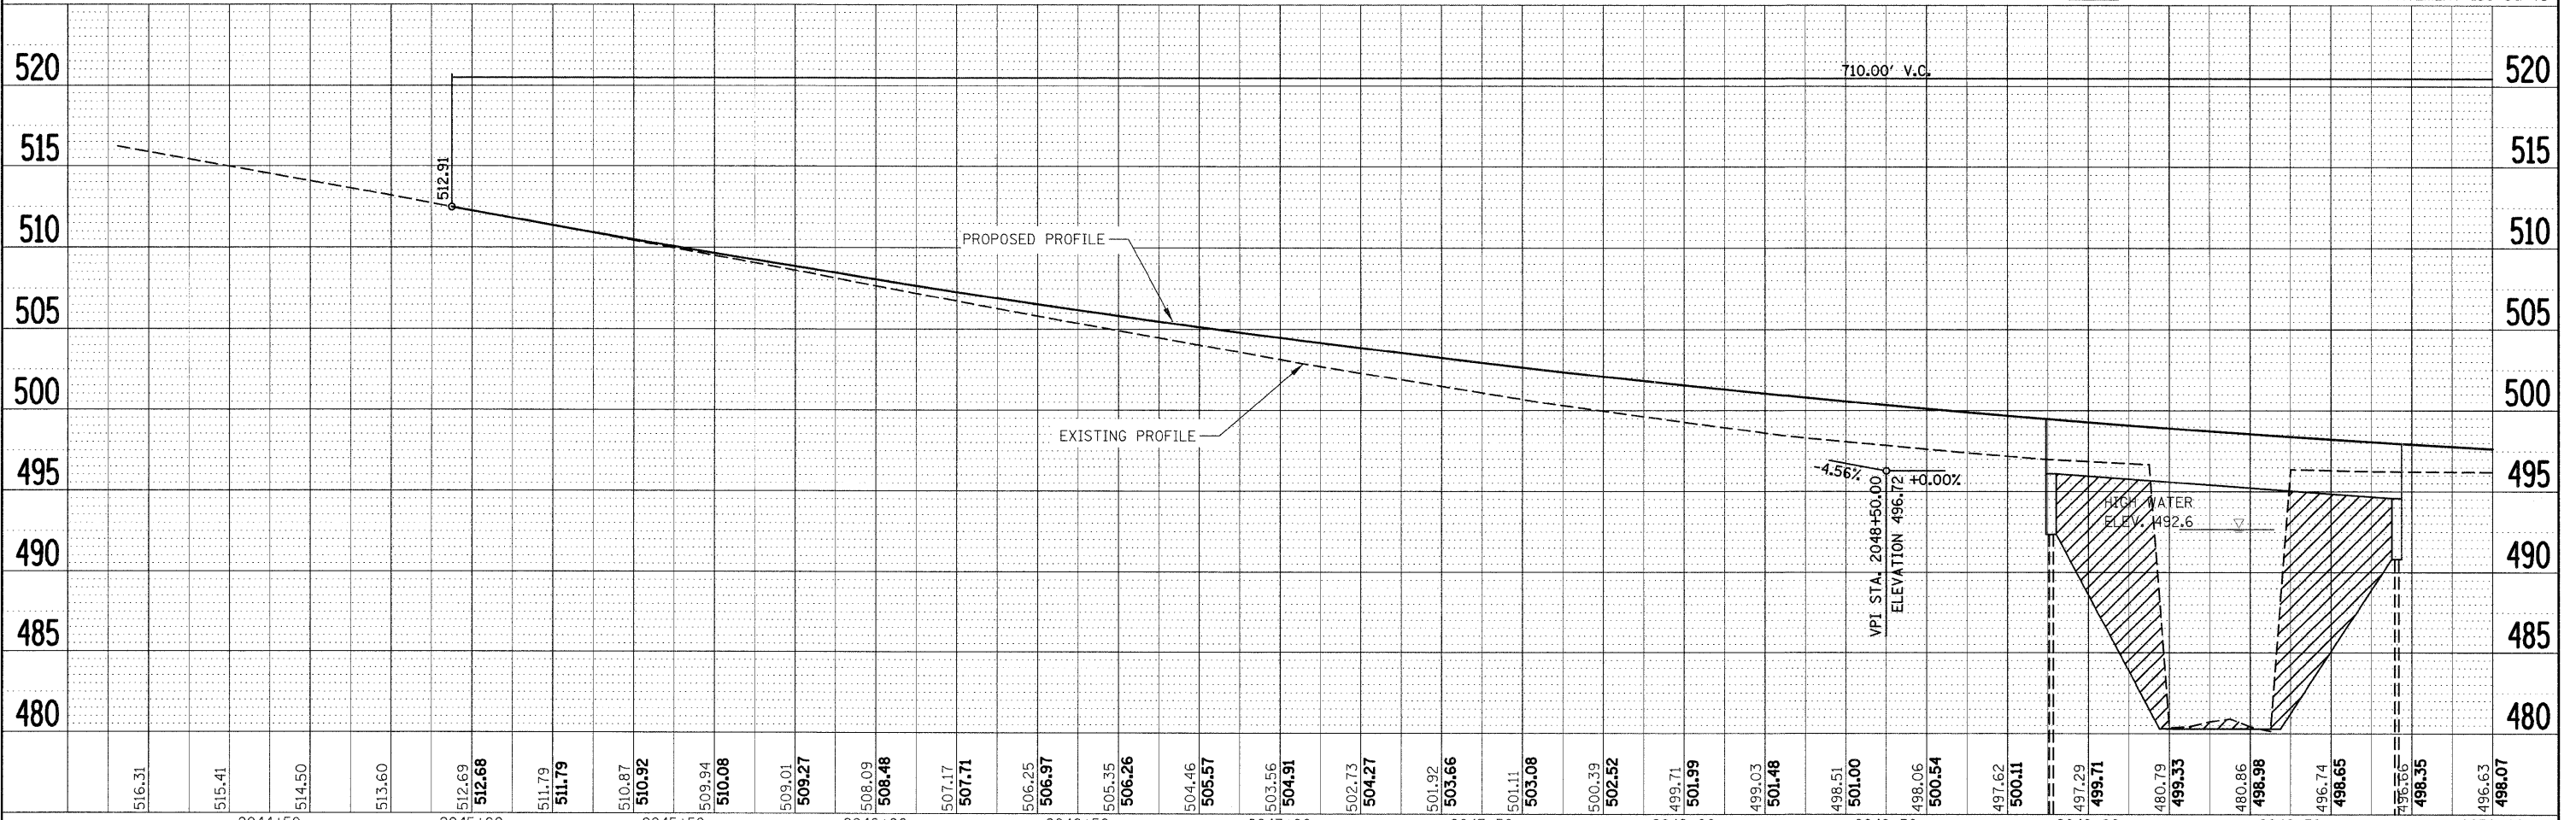


PLAN	SUBMITTED	DATE
	PLOTTED	BY
	ALIGNED	CHECKED
	NO. _____	NO. _____
	NO. _____	NO. _____
	NO. _____	NO. _____

PROFILE	SUBMITTED	DATE
	PLOTTED	BY
	GRADES CHECKED	CHECKED
	NO. _____	NO. _____
	NO. _____	NO. _____
	NO. _____	NO. _____

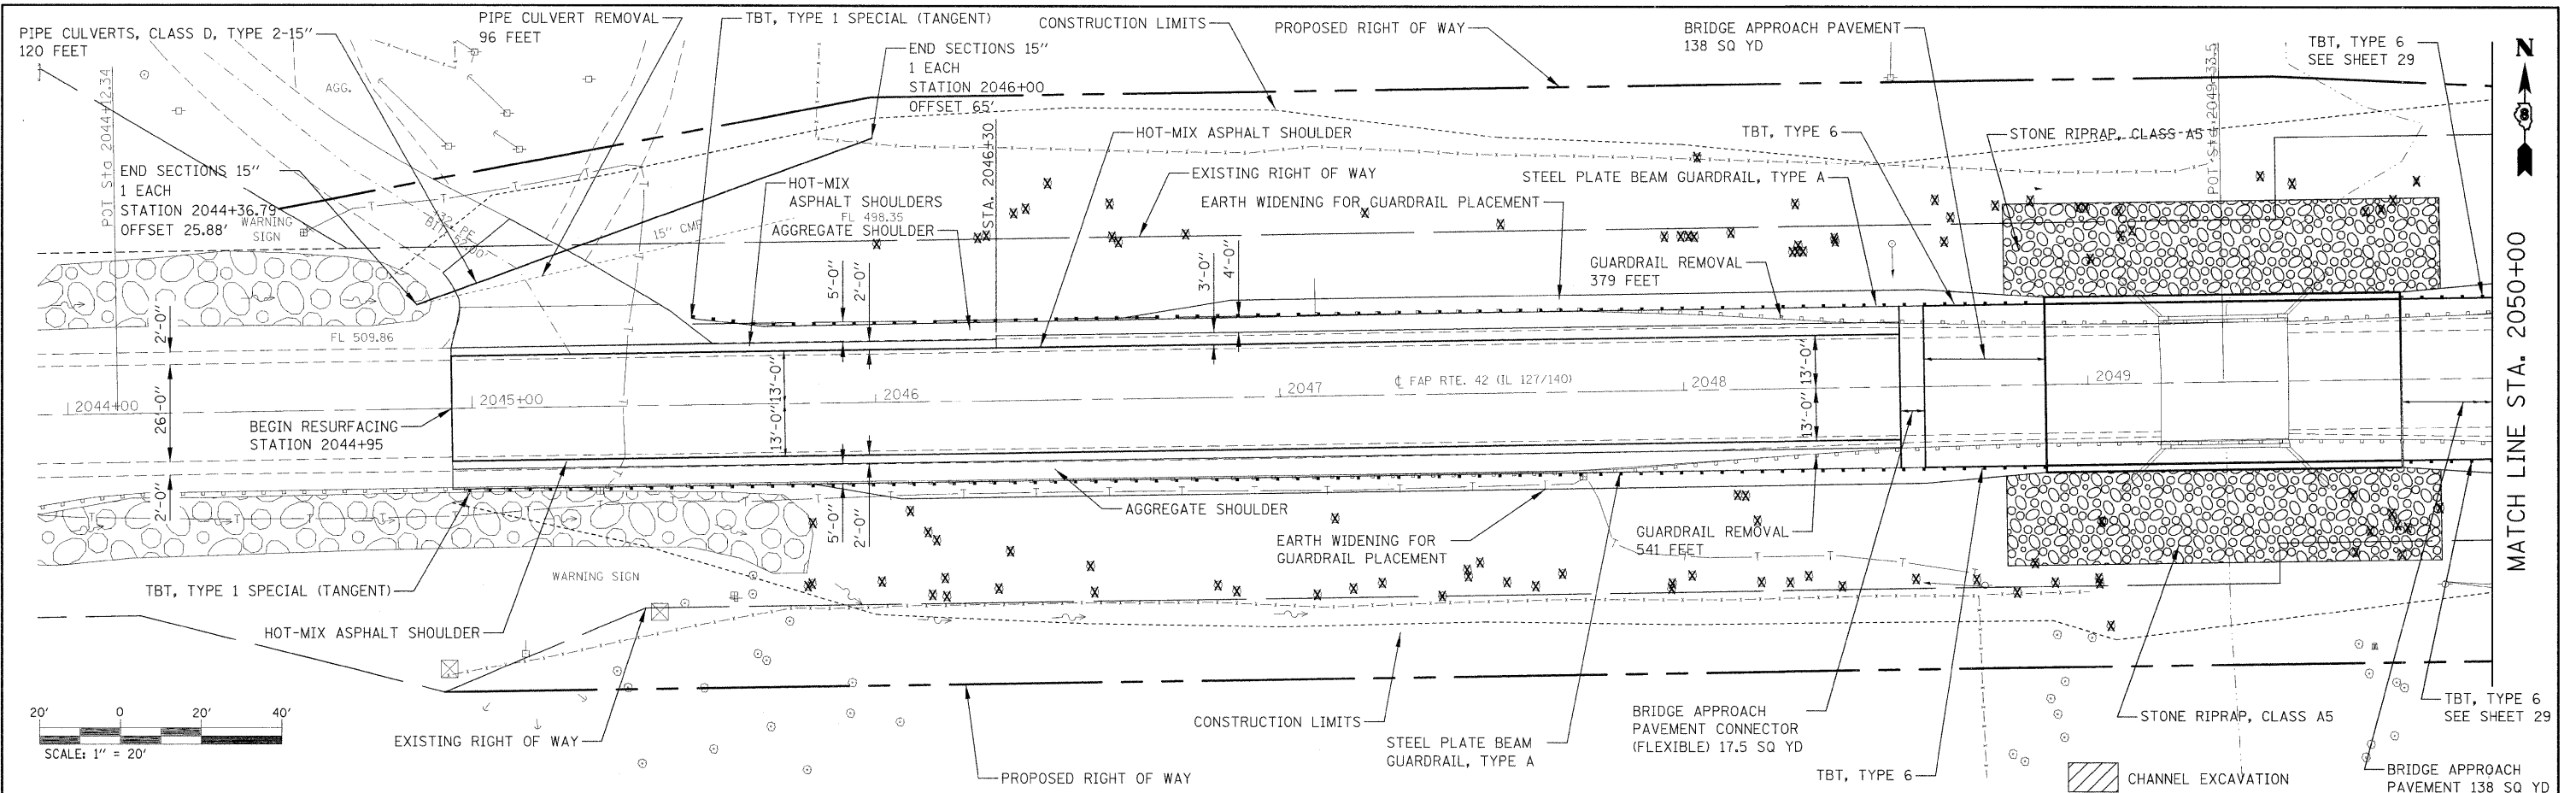

FILE NAME =	USER NAME = challandeske	DESIGNED -	REVISED -	STATE OF ILLINOIS DEPARTMENT OF TRANSPORTATION	PLAN AND PROFILE			F.A.P. RTE. 42	SECTION 139BR	COUNTY	TOTAL SHEETS 59	SHEET NO. 12
c:\p\work\p\dot\challandeske\dms51755\p	of sheet 210005.dgn	DRAWN -	REVISED -		SCALE:	SHEET NO. OF	SHEETS	STA. 2044+12.34 TO STA. 2050+00	CONTRACT NO. 76391		ILLINOIS FED. AID PROJECT	
		CHECKED -	REVISED -									
		DATE -	REVISED -									