




F.A.P. RTE.	SECTION	COUNTY	TOTAL SHEETS	SHEET NO.
781	1YRS, 2ZRS-1	CRAWFORD	378	59
STA. 0+915		TO STA. 1+225		
FED. ROAD DIST. NO.		ILLINOIS	FED. AID PROJECT	

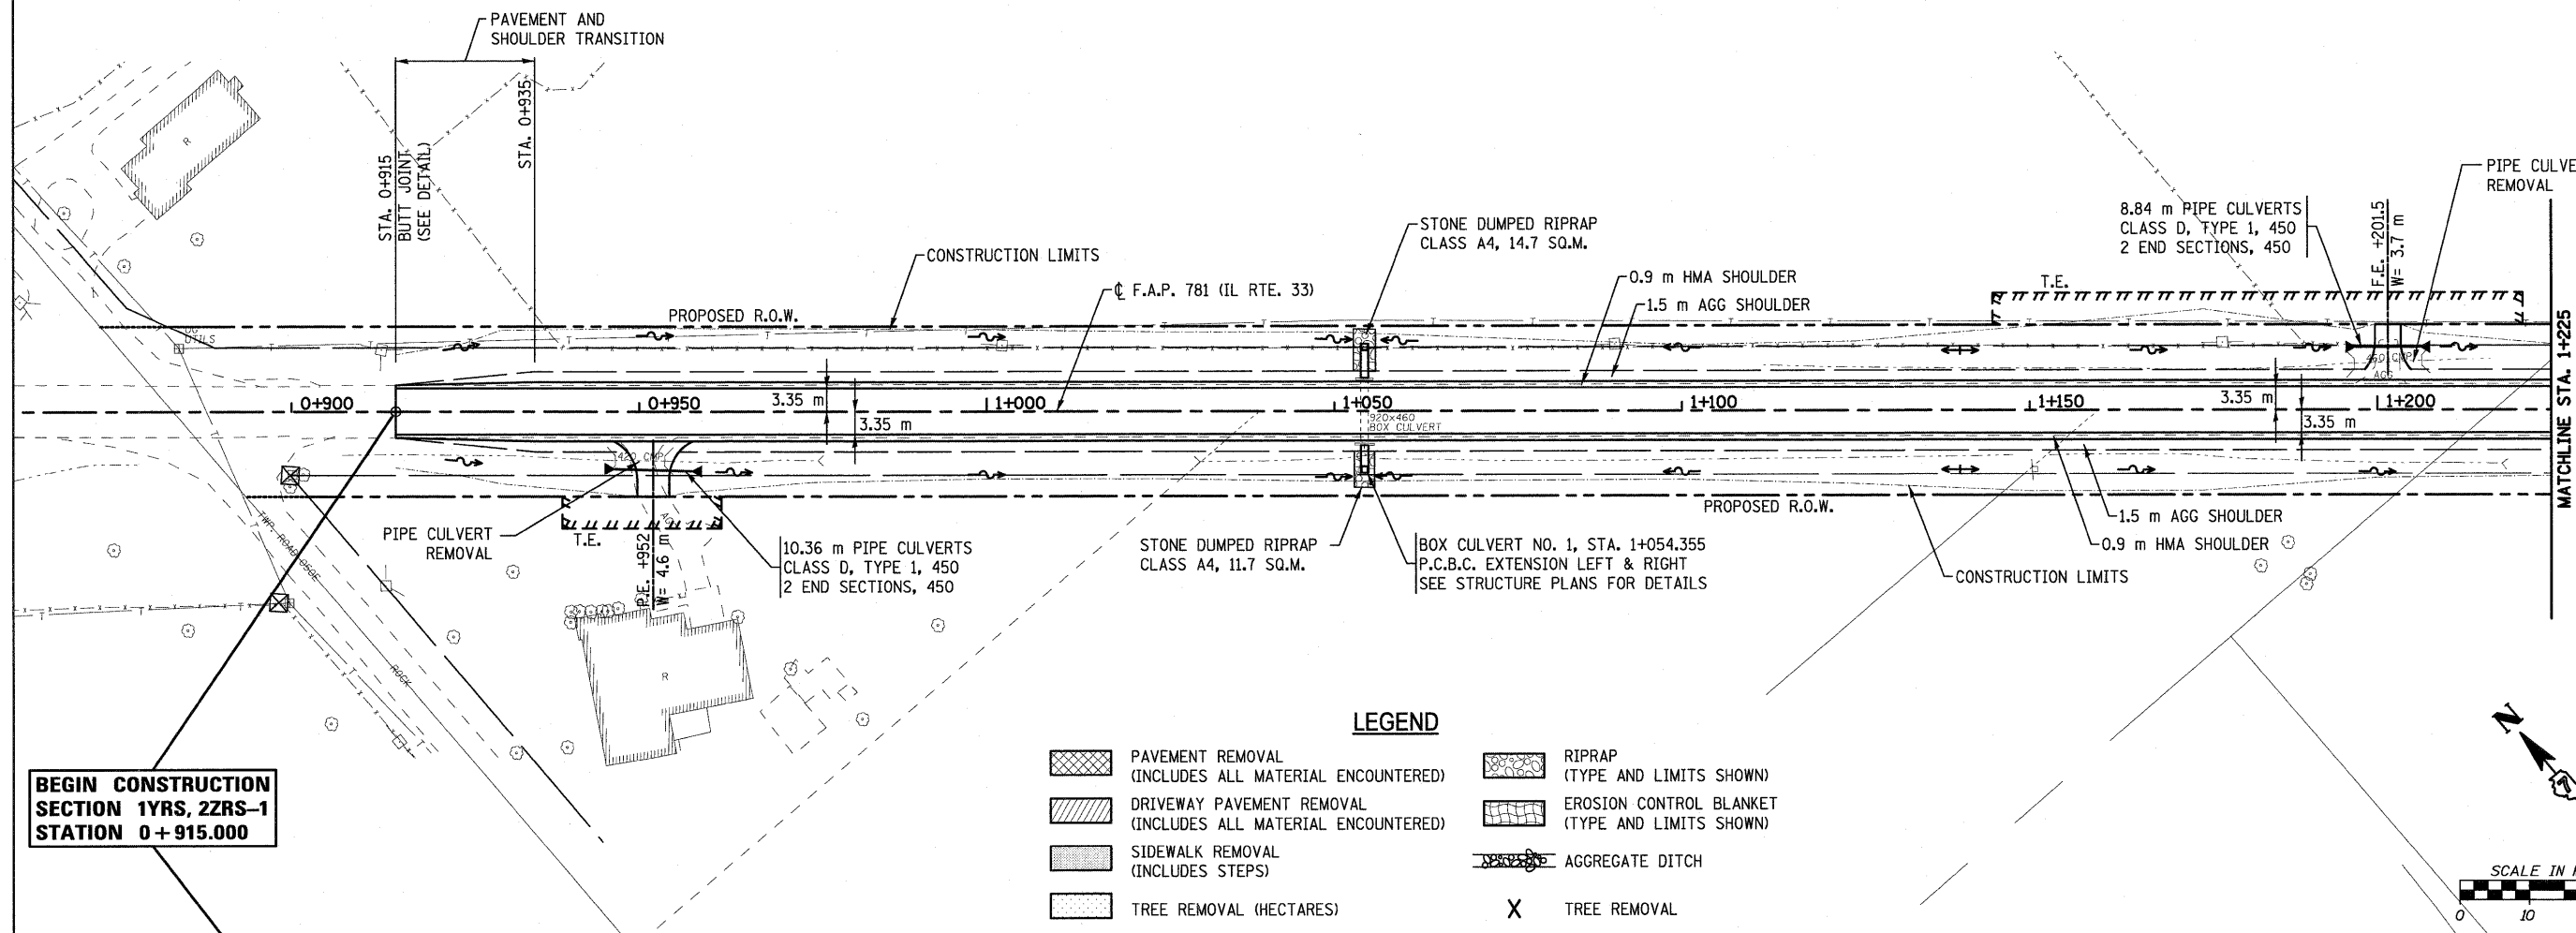

BEGIN CONSTRUCTION SECTION 1YRS, 2ZRS-1 STATION 0+915.000

LEGEND

	PAVEMENT REMOVAL (INCLUDES ALL MATERIAL ENCOUNTERED)		RIPRAP (TYPE AND LIMITS SHOWN)
	DRIVEWAY PAVEMENT REMOVAL (INCLUDES ALL MATERIAL ENCOUNTERED)		EROSION CONTROL BLANKET (TYPE AND LIMITS SHOWN)
	SIDEWALK REMOVAL (INCLUDES STEPS)		AGGREGATE DITCH
	TREE REMOVAL (HECTARES)		TREE REMOVAL

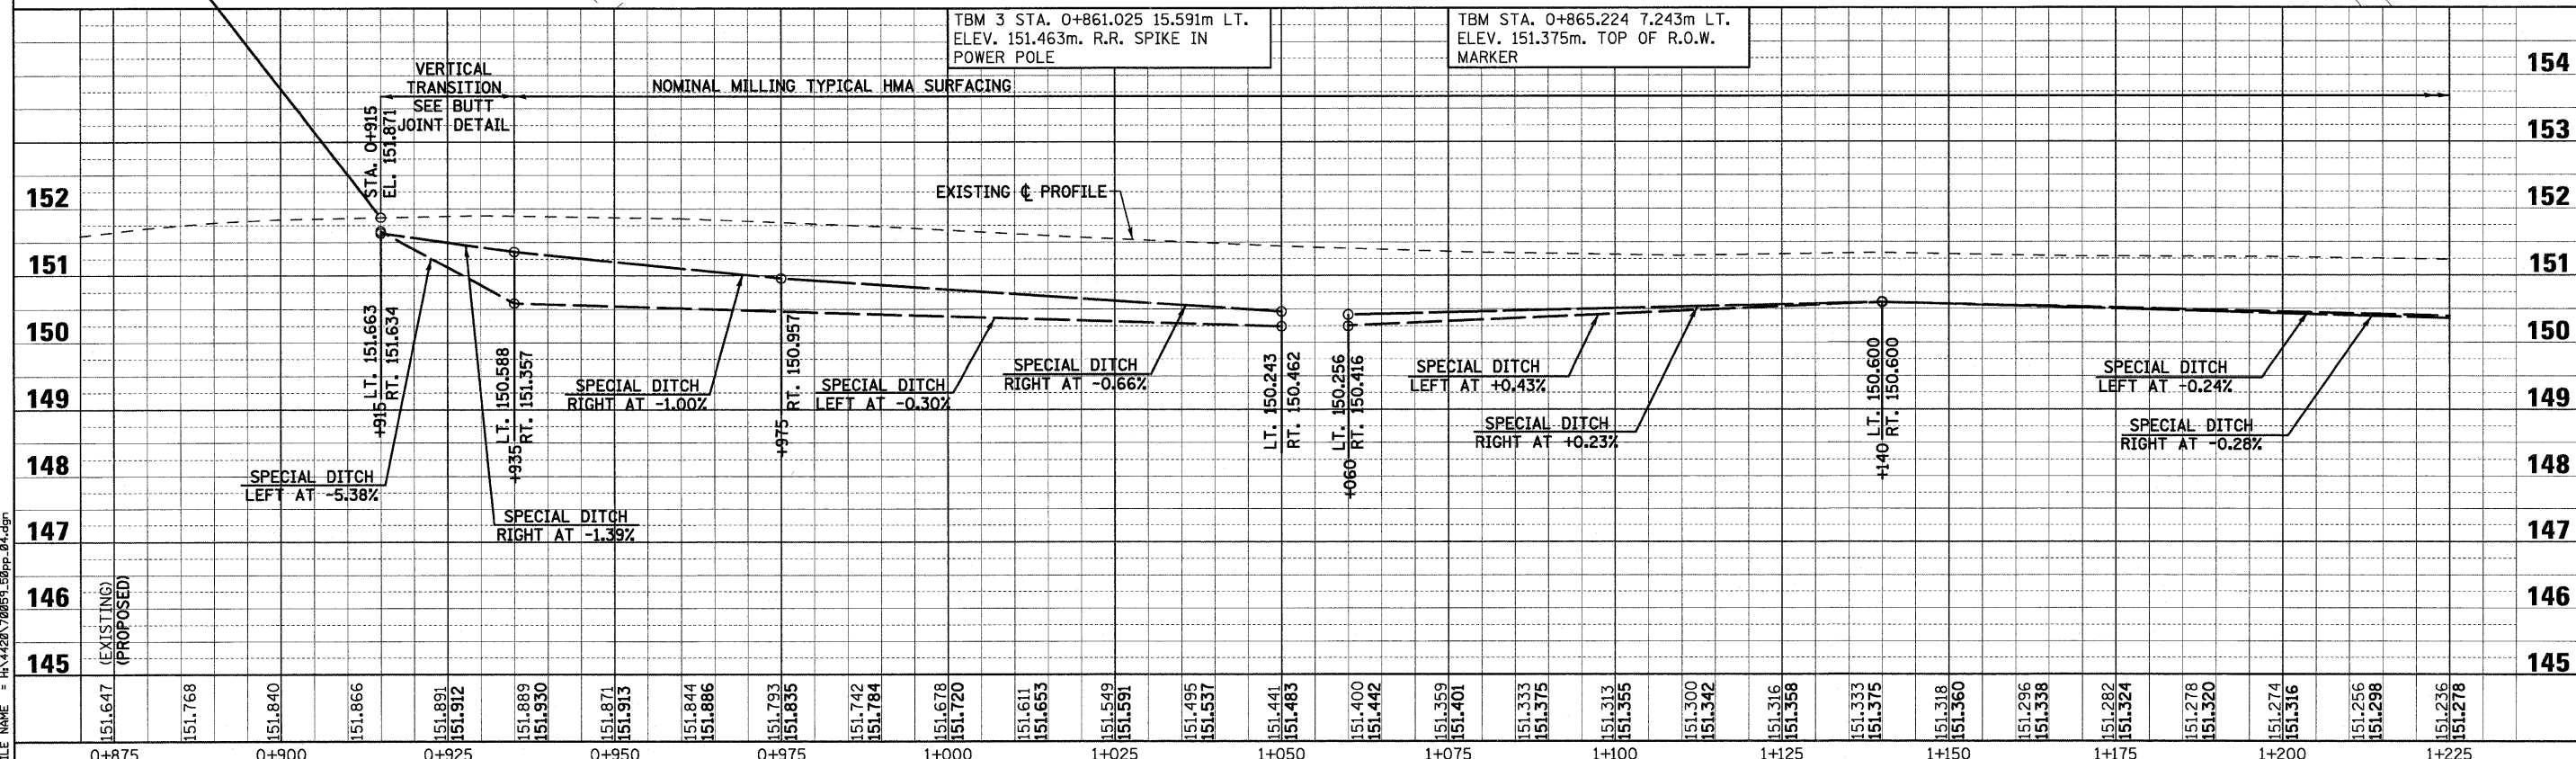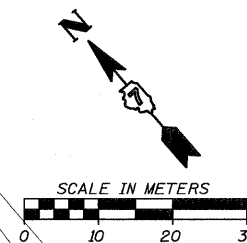

PLOT DATE = 4/19/2008
 FILE NAME = H:\4428\70859_59pp_04.dgn