


F.A.P. RTE.	SECTION	COUNTY	TOTAL SHEETS	SHEET NO.
781	1YRS, 2ZRS-1	CRAWFORD	378	65
STA. 2+800		TO STA. 2+975		
FED. ROAD DIST. NO.		ILLINOIS	FED. AID PROJECT	

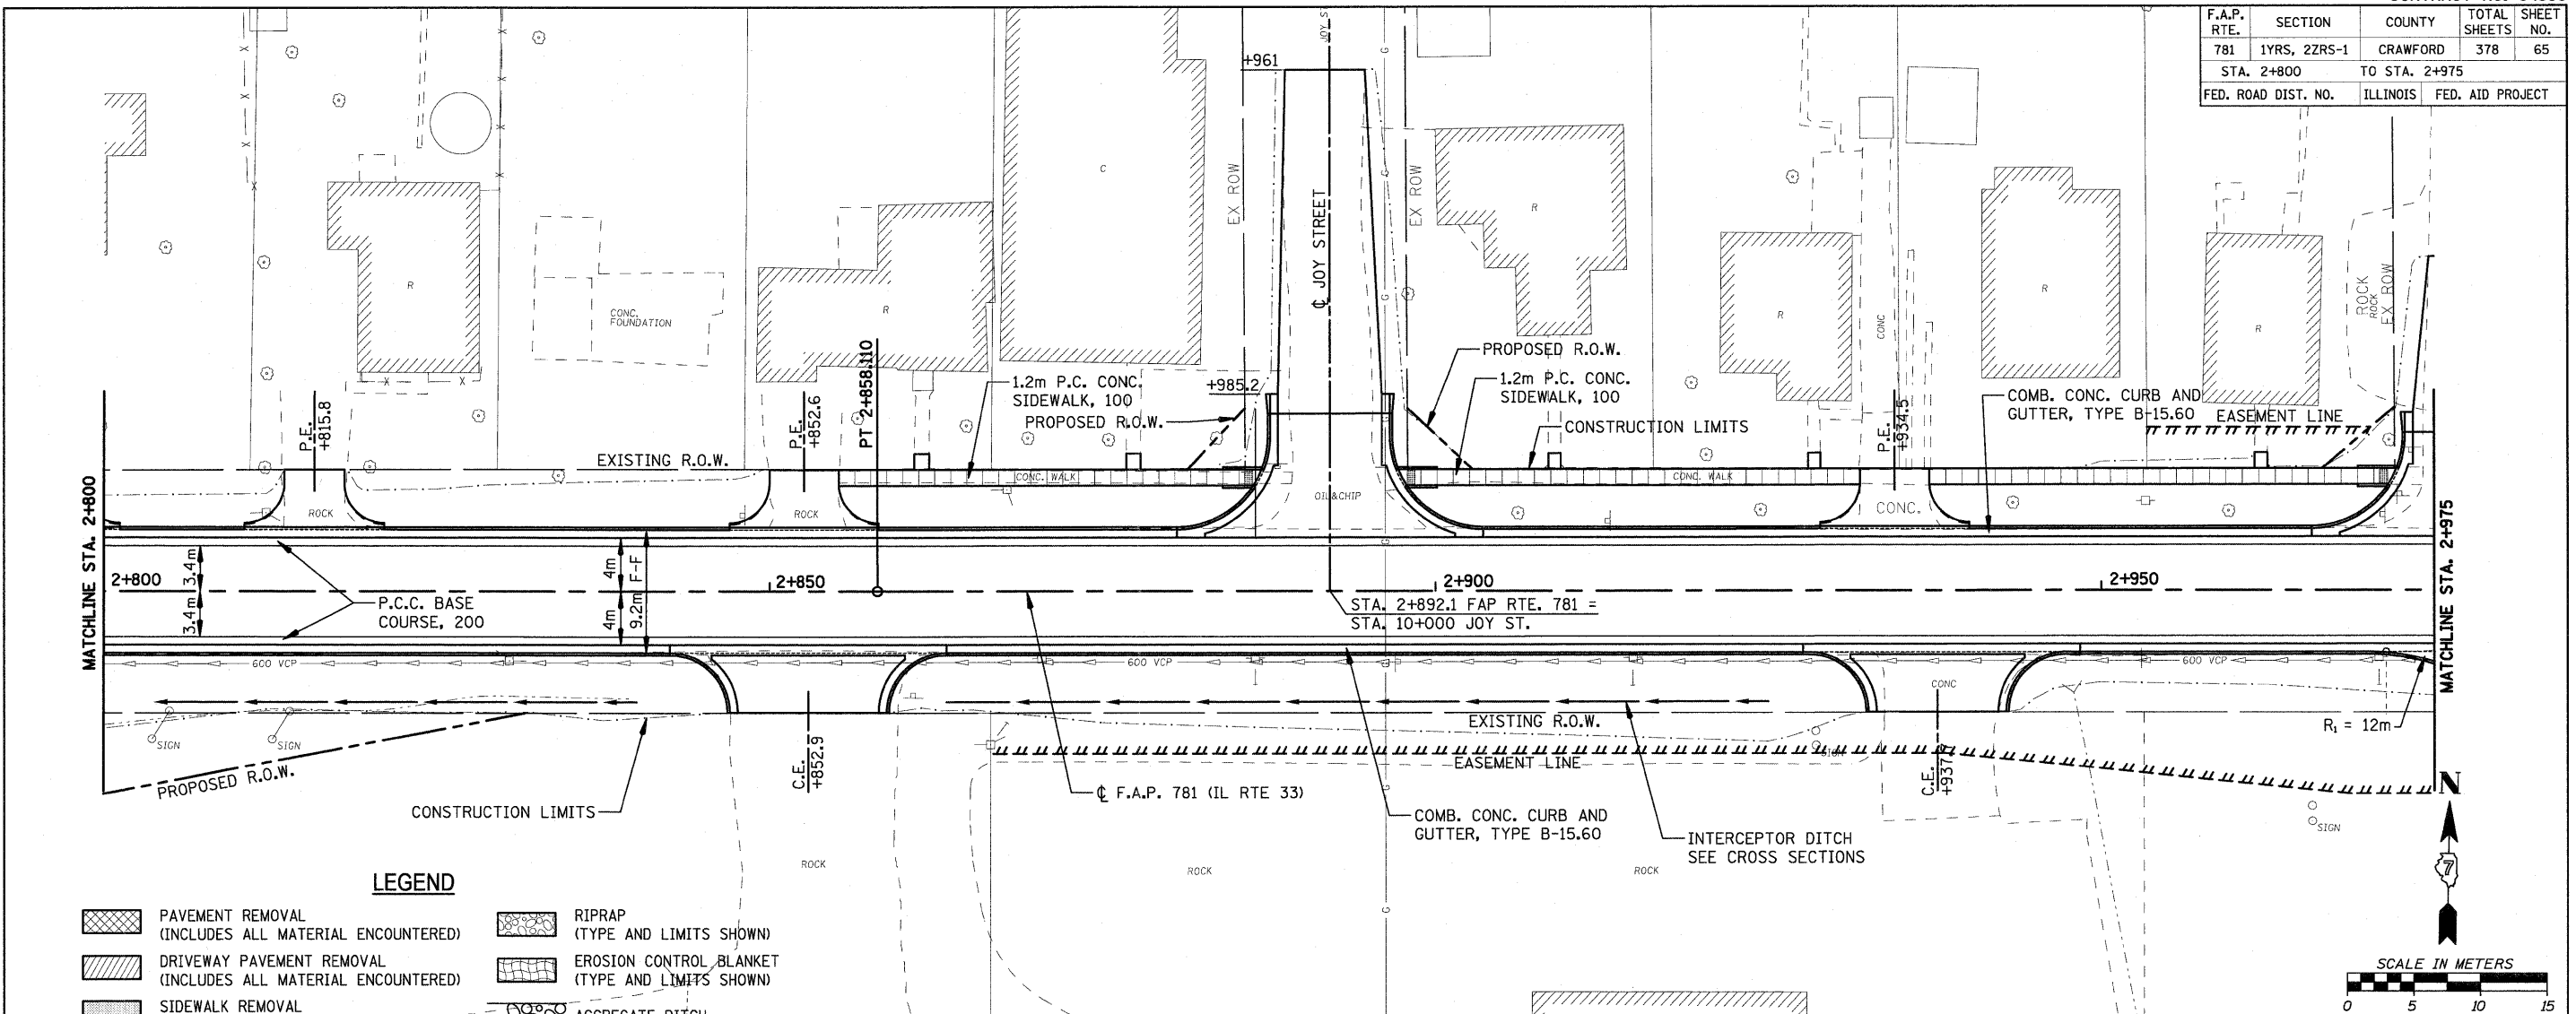

- LEGEND**
- PAVEMENT REMOVAL (INCLUDES ALL MATERIAL ENCOUNTERED)
 - DRIVEWAY PAVEMENT REMOVAL (INCLUDES ALL MATERIAL ENCOUNTERED)
 - SIDEWALK REMOVAL (INCLUDES STEPS)
 - TREE REMOVAL (HECTARES)
 - RIPRAP (TYPE AND LIMITS SHOWN)
 - EROSION CONTROL BLANKET (TYPE AND LIMITS SHOWN)
 - AGGREGATE DITCH
 - TREE REMOVAL

