

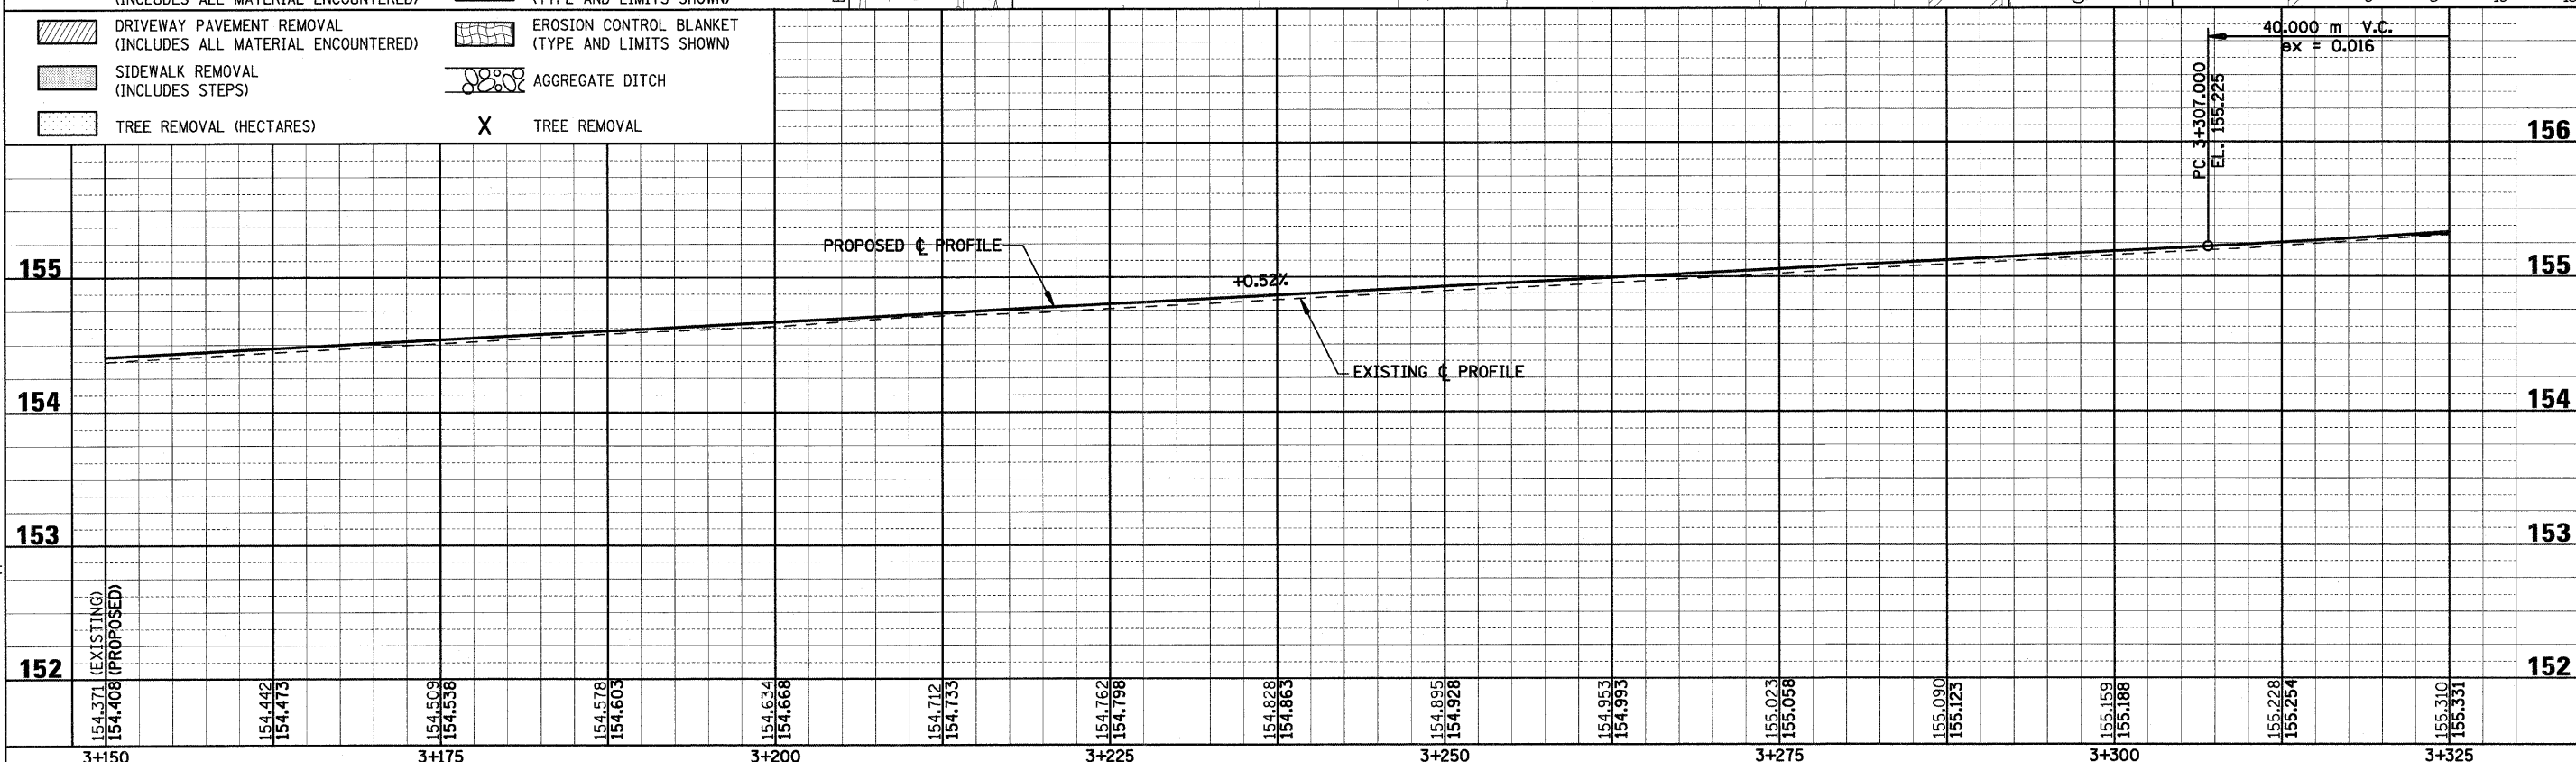


F.A.P. RTE.	SECTION	COUNTY	TOTAL SHEETS	SHEET NO.
781	1YRS, 2ZRS-1	CRAWFORD	378	67
STA. 3+150		TO STA. 3+325		
FED. ROAD DIST. NO.	ILLINOIS	FED. AID PROJECT		

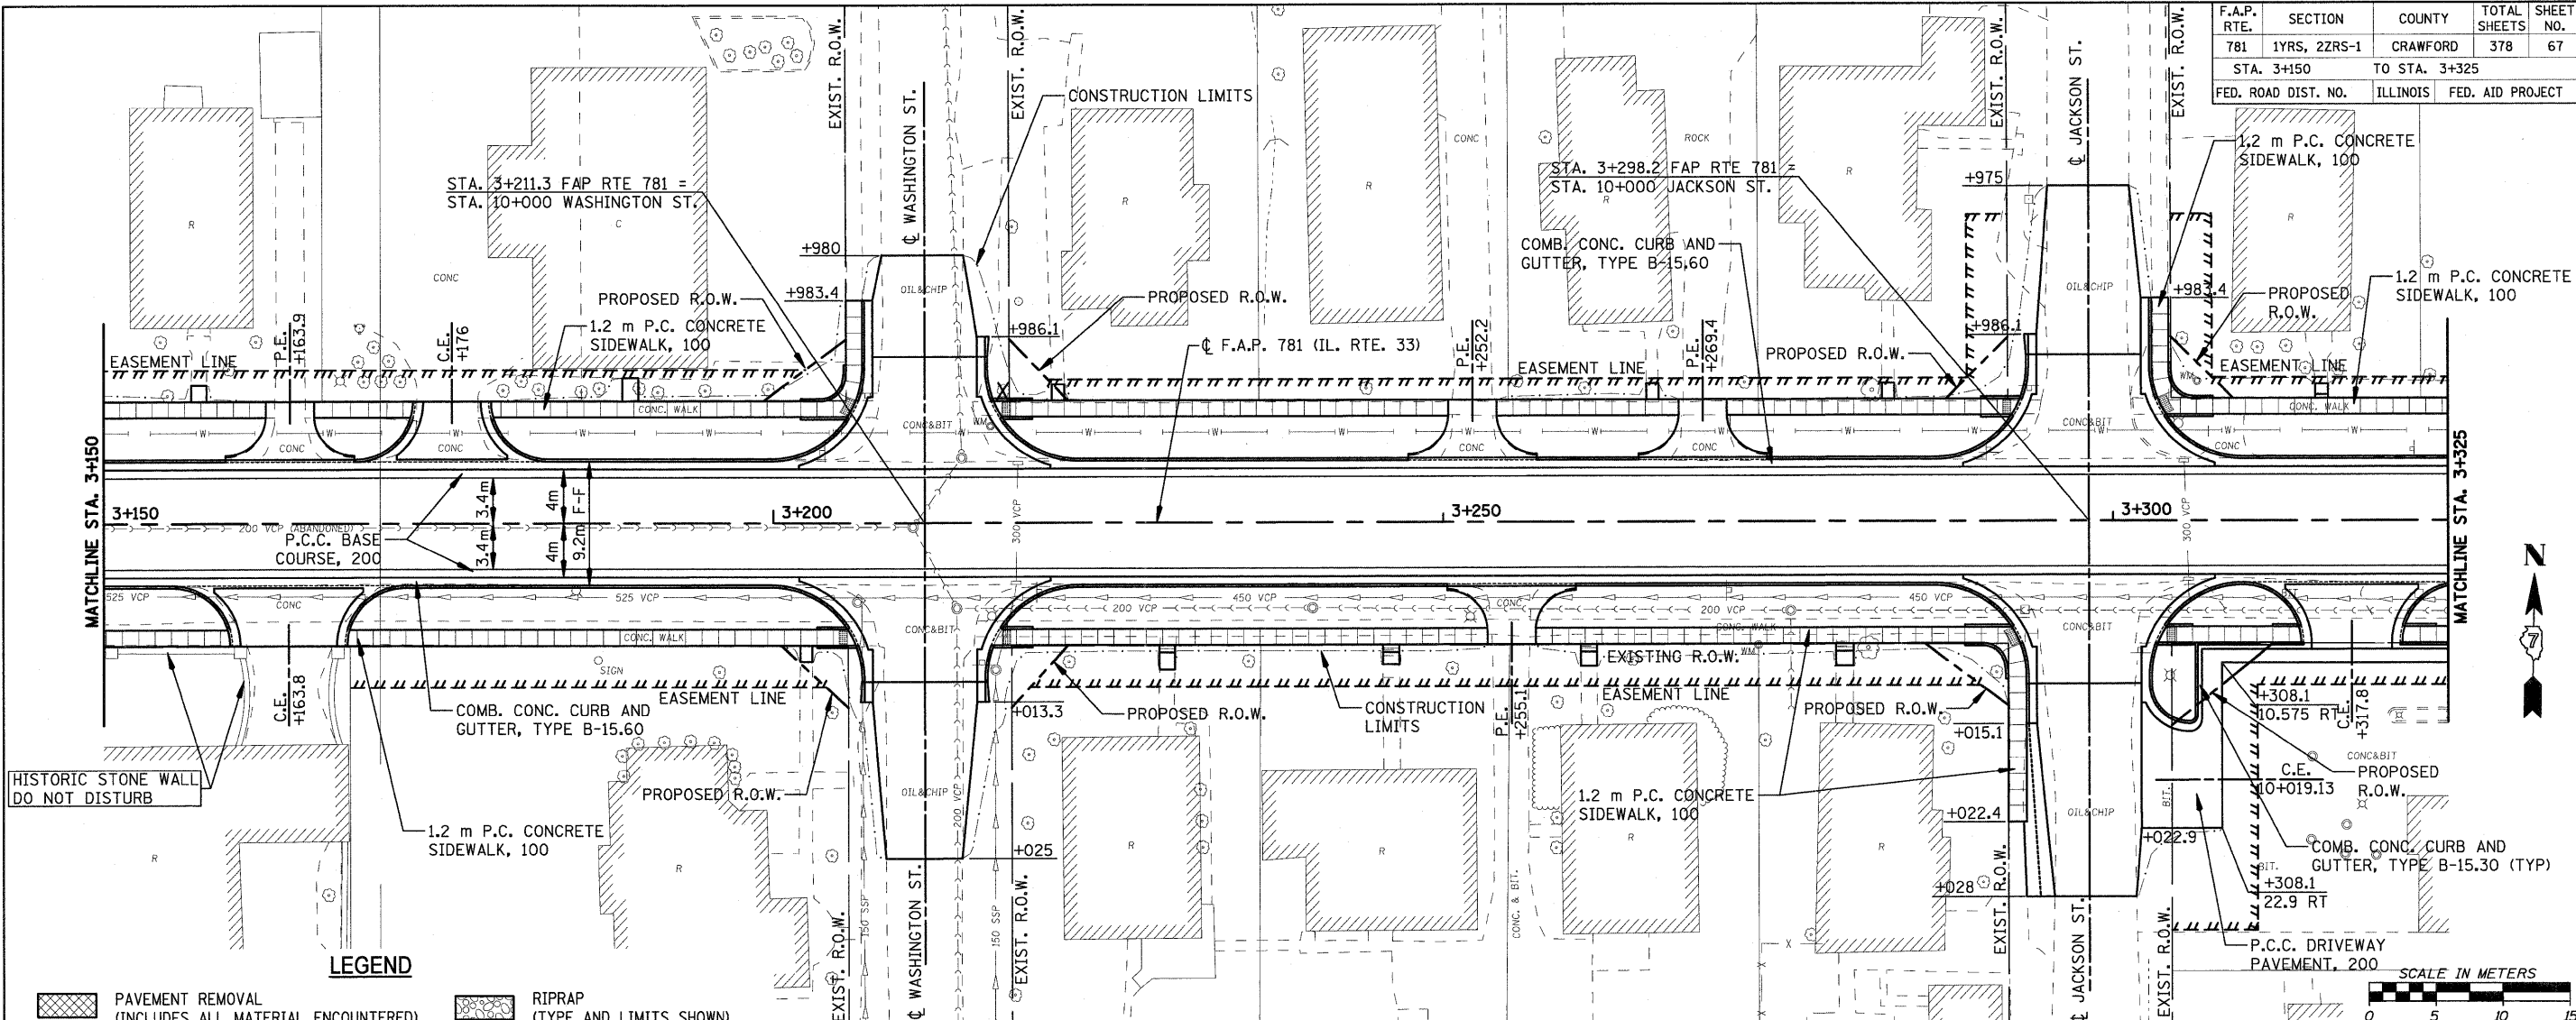

LEGEND

PAVEMENT REMOVAL (INCLUDES ALL MATERIAL ENCOUNTERED)	RIPRAP (TYPE AND LIMITS SHOWN)
DRIVEWAY PAVEMENT REMOVAL (INCLUDES ALL MATERIAL ENCOUNTERED)	EROSION CONTROL BLANKET (TYPE AND LIMITS SHOWN)
SIDEWALK REMOVAL (INCLUDES STEPS)	AGGREGATE DITCH
TREE REMOVAL (HECTARES)	TREE REMOVAL

 

Sheet: 4
 Angle: 0.9785
 Chain: P_IL33

PLOT DATE = 4/19/2008
 FILE NAME = H:\4428\70667_25pp_04.DGN

HMG JOB NO. 4420