


F.A.P. RTE.	SECTION	COUNTY	TOTAL SHEETS	SHEET NO.
781	1YRS, 2ZRS-1	CRAWFORD	378	77
STA. 5+400		TO STA. 5+750		
FED. ROAD DIST. NO.		ILLINOIS	FED. AID PROJECT	

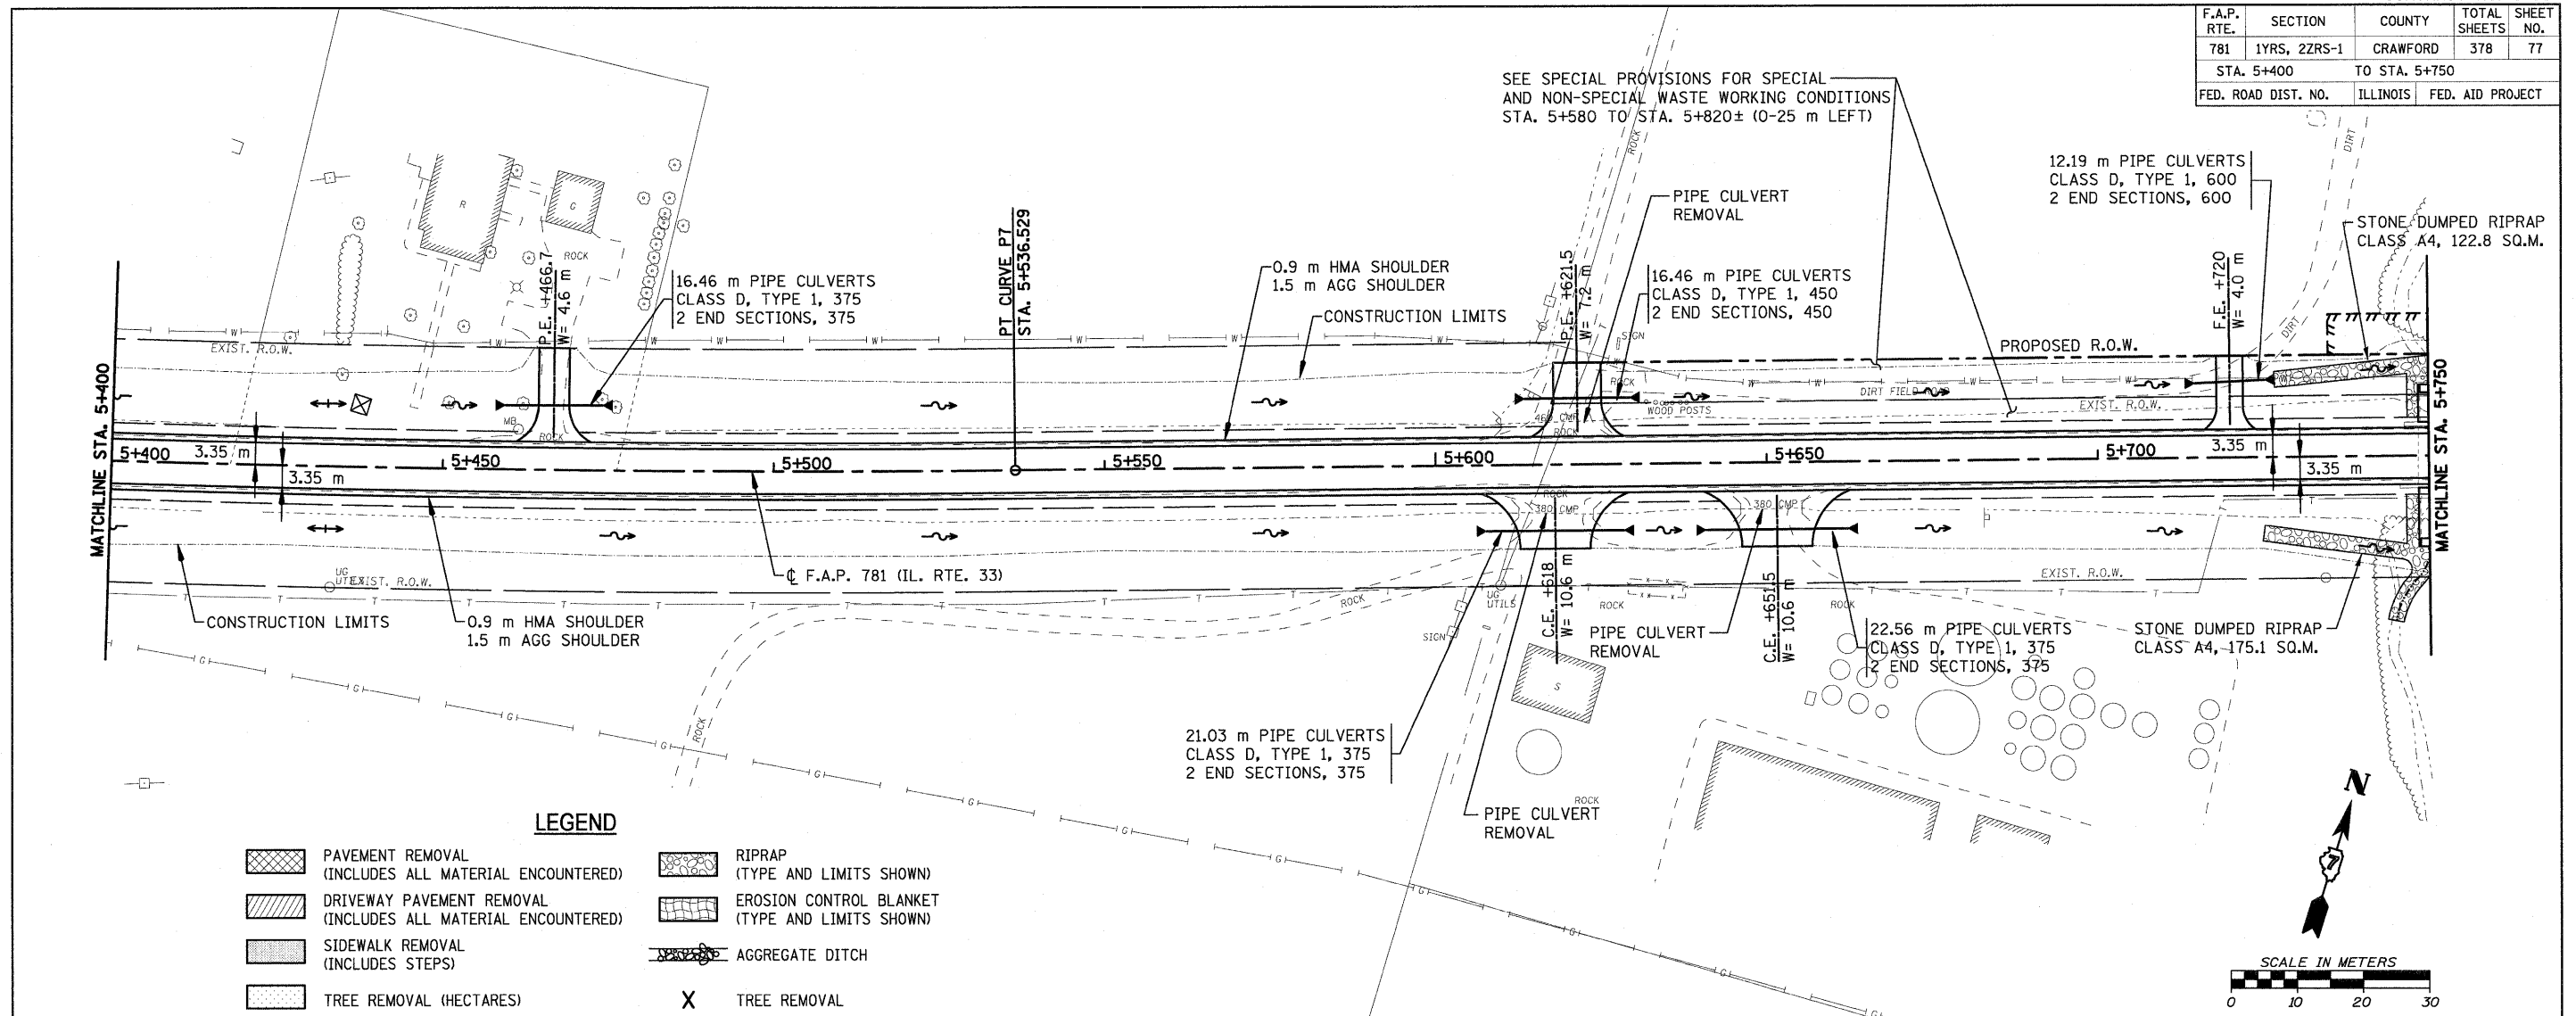

LEGEND

- | | |
|---------------------------------------------------------------|-------------------------------------------------|
| PAVEMENT REMOVAL (INCLUDES ALL MATERIAL ENCOUNTERED) | RIPRAP (TYPE AND LIMITS SHOWN) |
| DRIVEWAY PAVEMENT REMOVAL (INCLUDES ALL MATERIAL ENCOUNTERED) | EROSION CONTROL BLANKET (TYPE AND LIMITS SHOWN) |
| SIDEWALK REMOVAL (INCLUDES STEPS) | AGGREGATE DITCH |
| TREE REMOVAL (HECTARES) | TREE REMOVAL |

