


F.A.P. RTE.	SECTION	COUNTY	TOTAL SHEETS	SHEET NO.
781	1YRS, 2ZRS-1	CRAWFORD	378	92
STA. 10+650		TO STA. 11+000		
FED. ROAD DIST. NO.	ILLINOIS	FED. AID PROJECT		

CURVE P15 DATA
 PI STA. 10+871.558
 $\Delta = 1^\circ 50' 24''$ (LT)
 T = 113.888 m
 R = 7,091.872 m
 L = 227.756 m
 E = 0.914 m
 $\theta =$ NORMAL CROWN
 T.R. = ---
 S.E. RUN (L₁) = ---
 PC STA. 10+757.670
 PT STA. 10+985.426

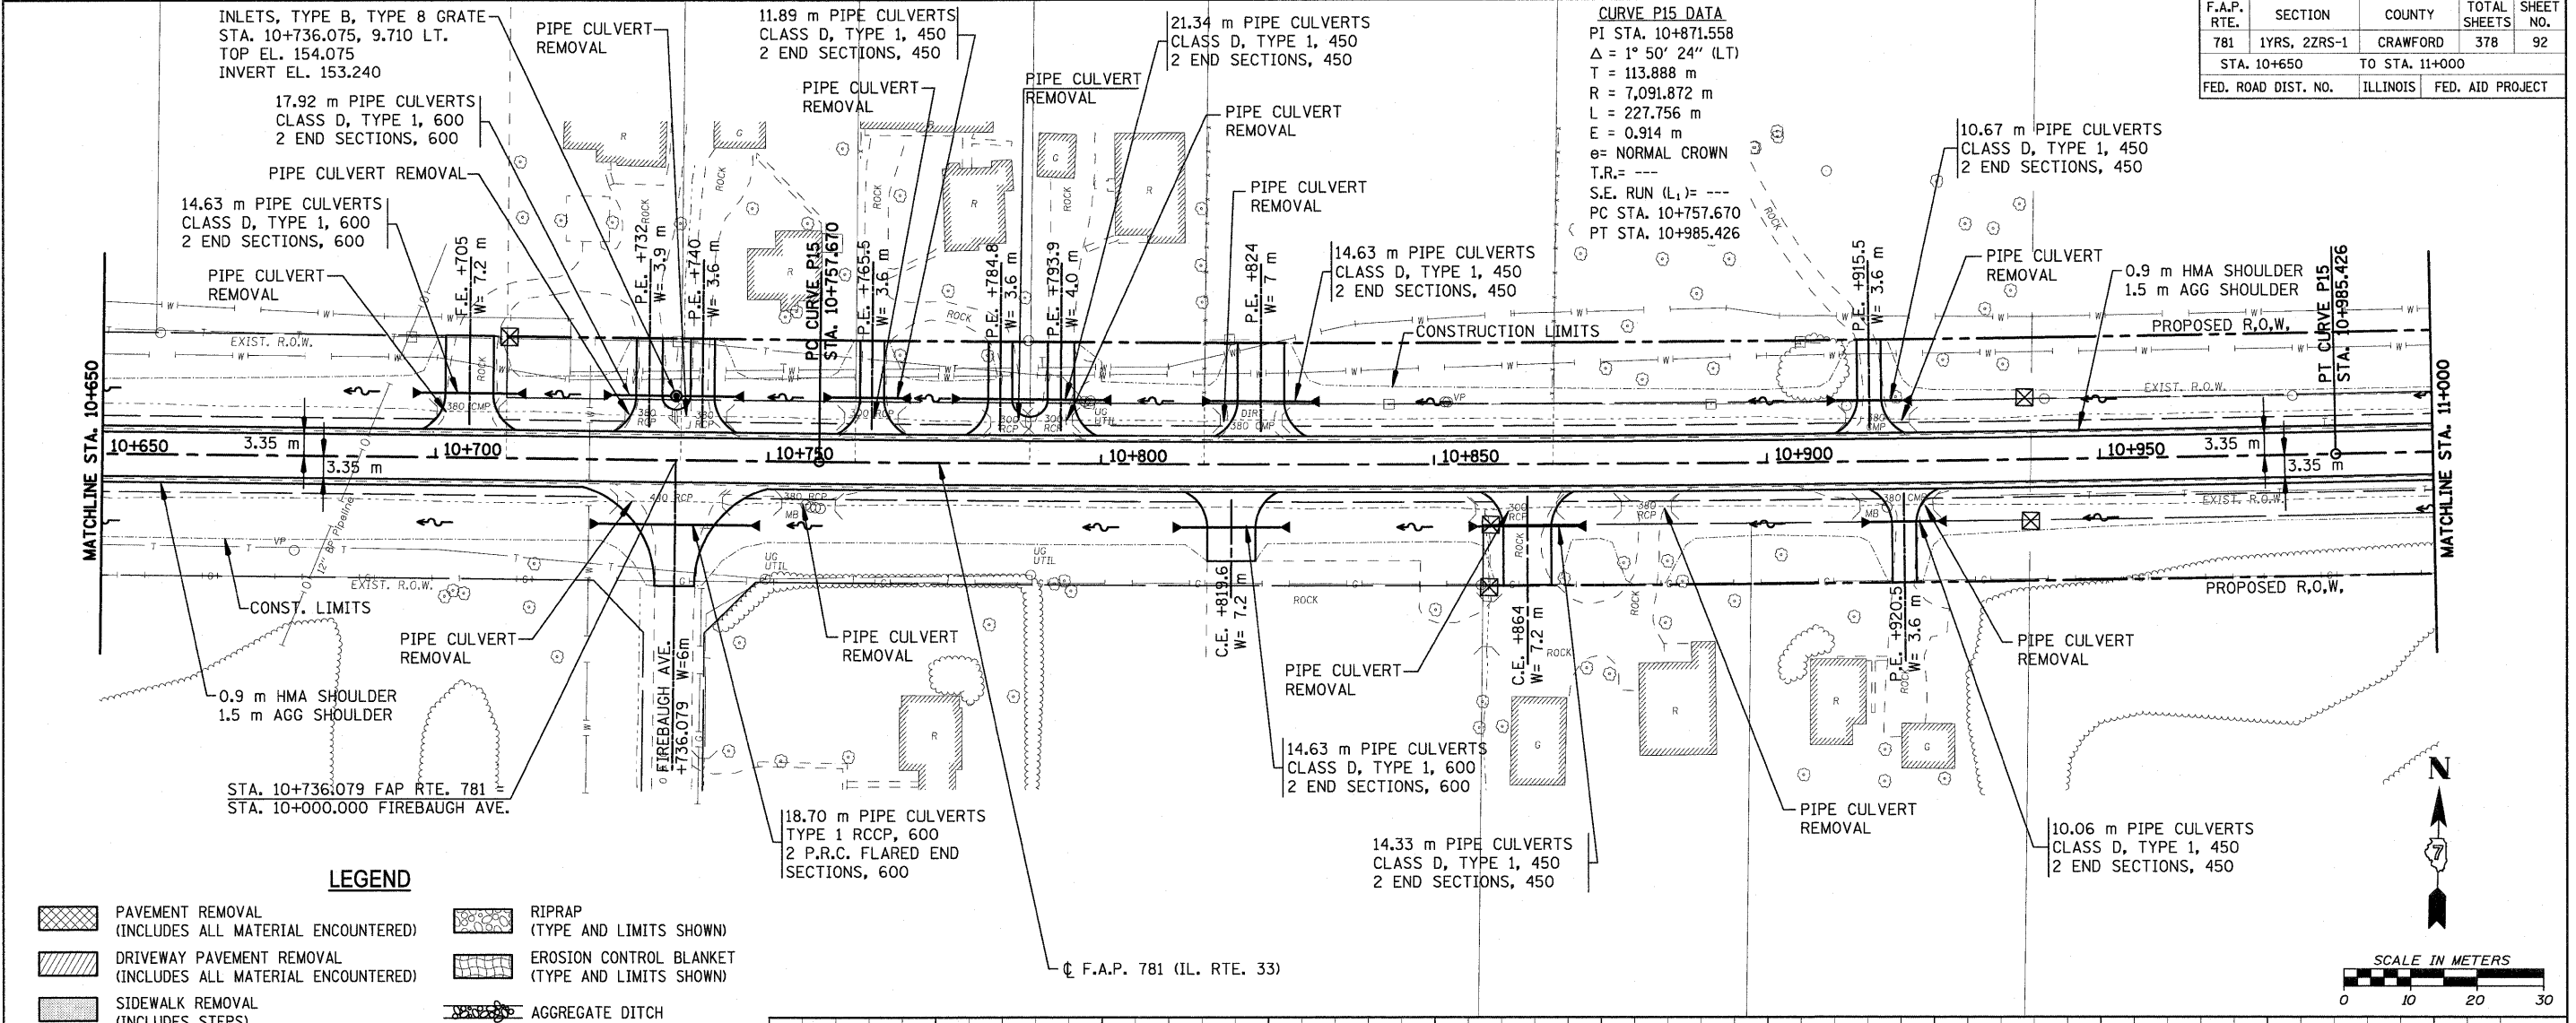

LEGEND

	PAVEMENT REMOVAL (INCLUDES ALL MATERIAL ENCOUNTERED)		RIPRAP (TYPE AND LIMITS SHOWN)
	DRIVEWAY PAVEMENT REMOVAL (INCLUDES ALL MATERIAL ENCOUNTERED)		EROSION CONTROL BLANKET (TYPE AND LIMITS SHOWN)
	SIDWALK REMOVAL (INCLUDES STEPS)		AGGREGATE DITCH
	TREE REMOVAL (HECTARES)		TREE REMOVAL

