
 


FMP ROUTE	SECTION	COUNTY	TOTAL SHEETS	SHEET NO.
	05-00016-03-BR	MADISON	129	24
STA.	38+00	TO STA.	43+50	
CONTRACT NO.: 97351				

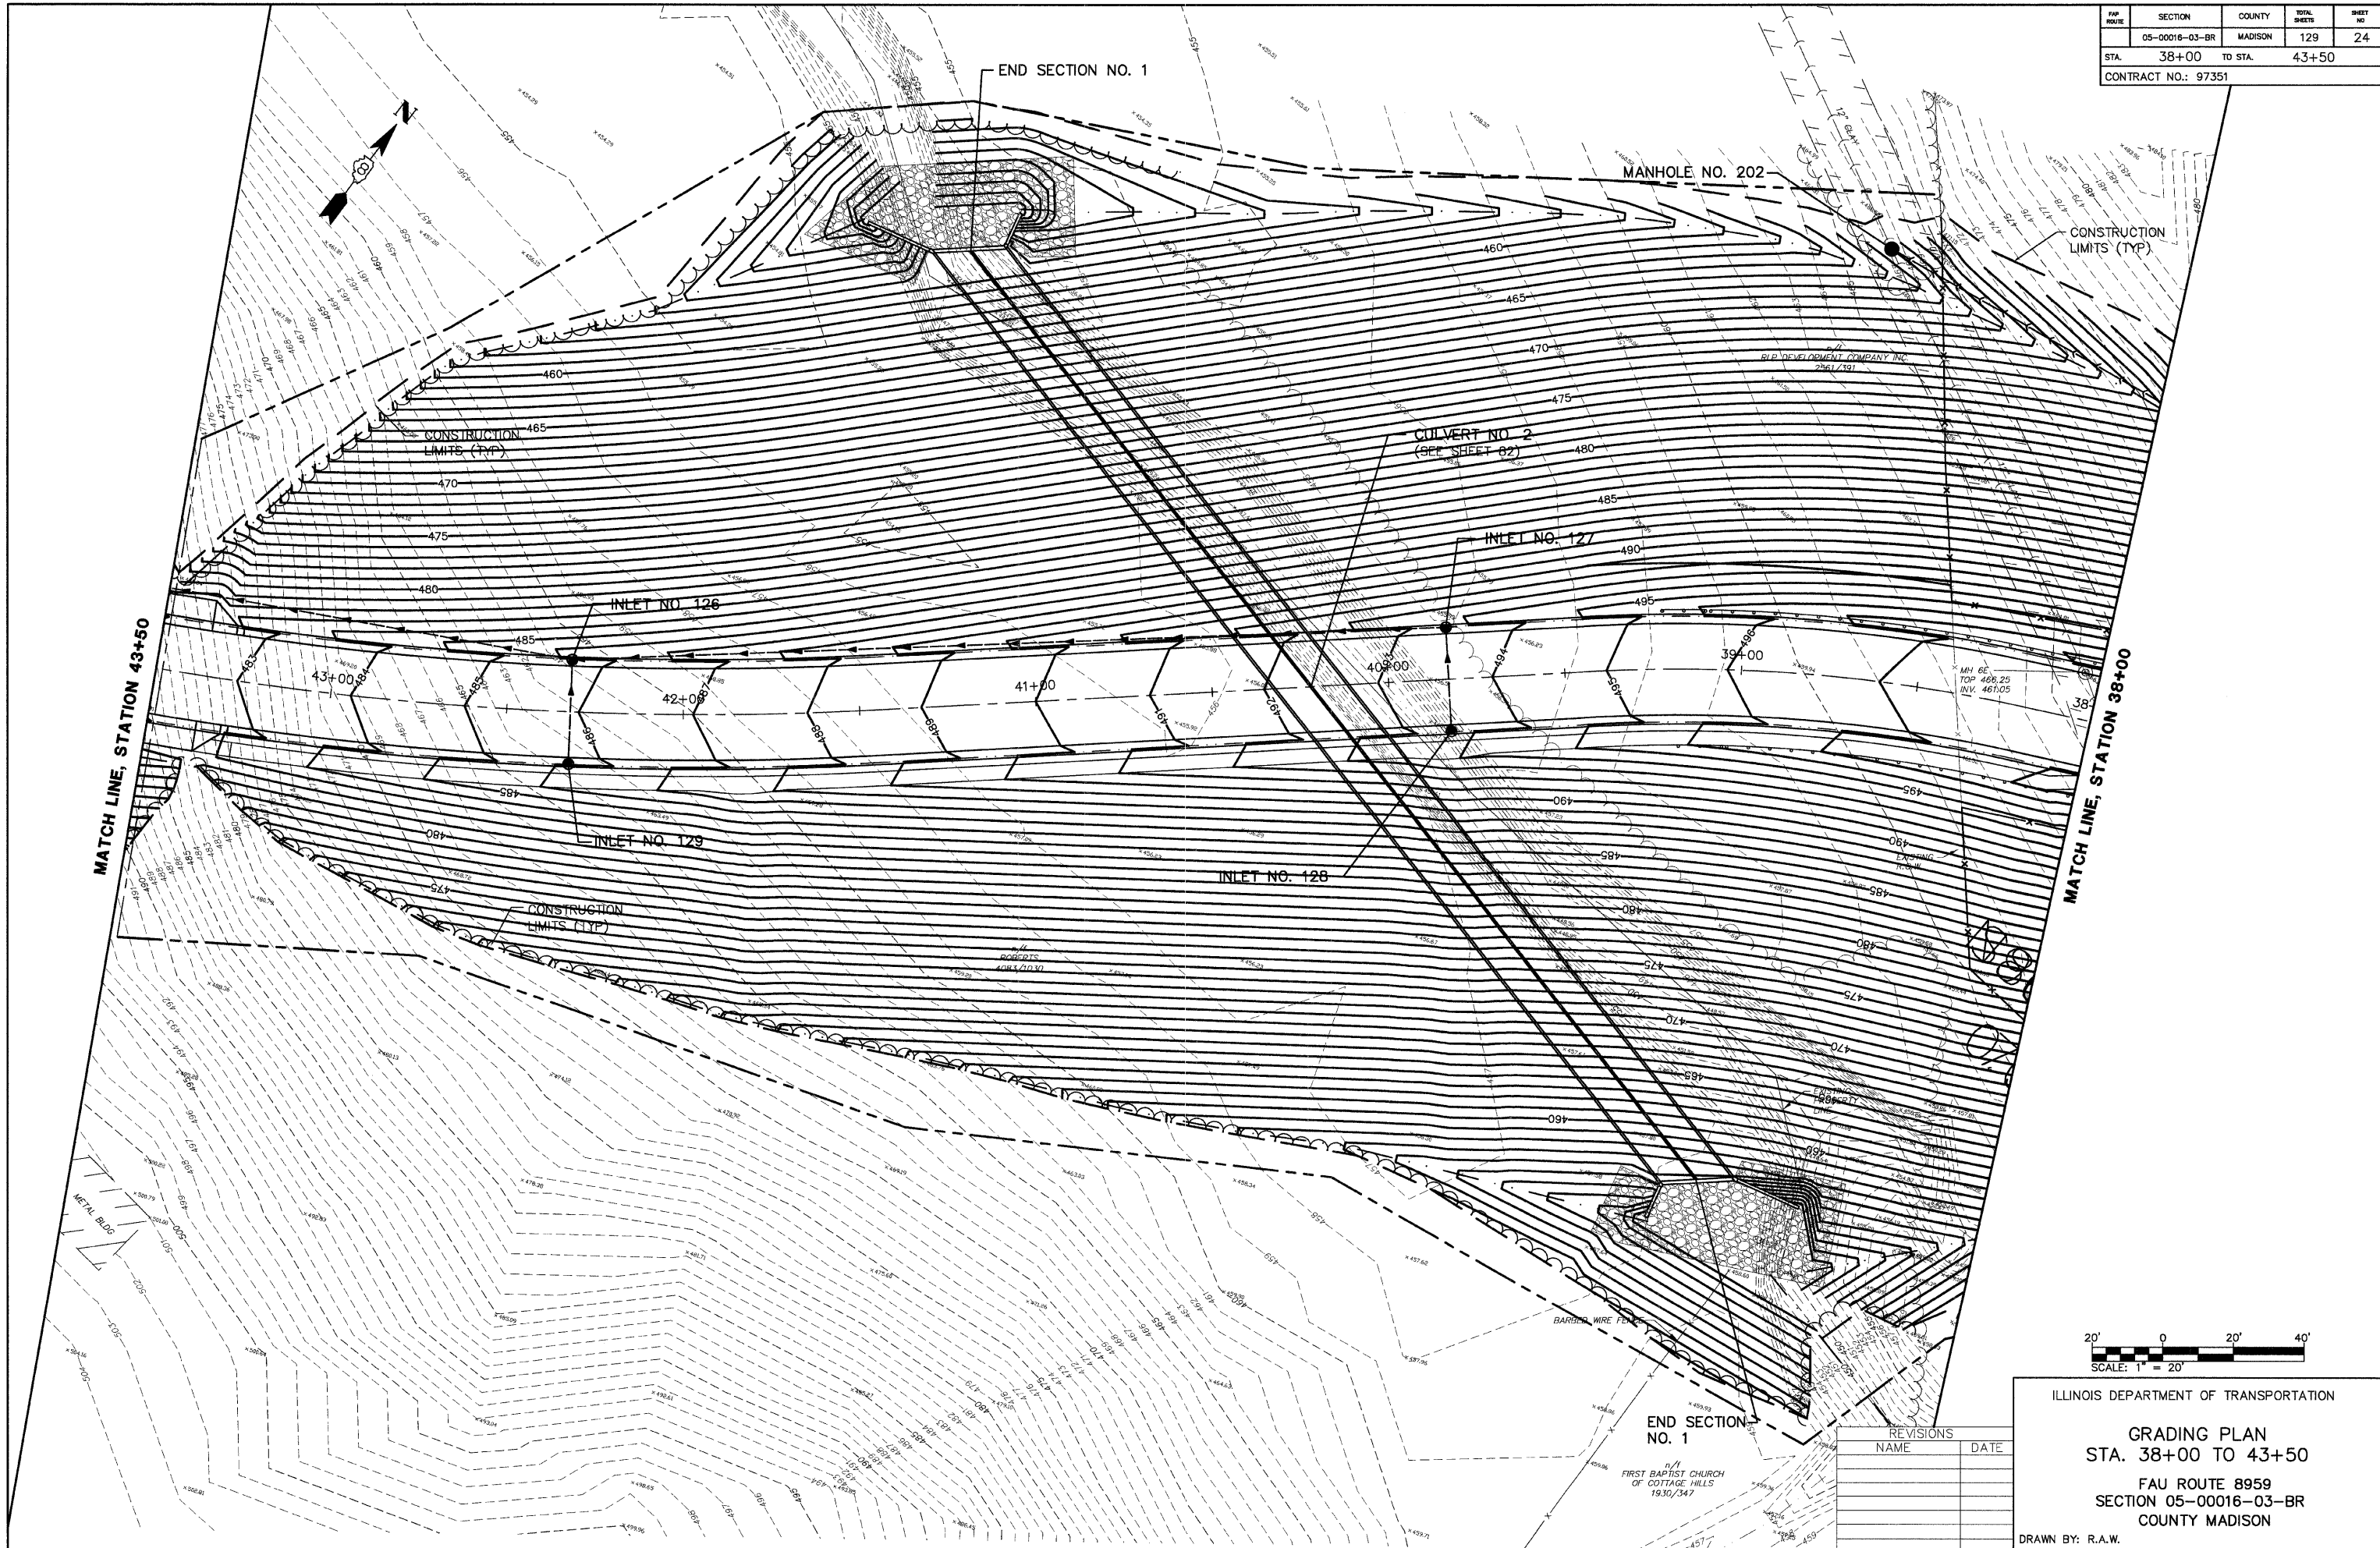

ILLINOIS DEPARTMENT OF TRANSPORTATION

**GRADING PLAN**  
**STA. 38+00 TO 43+50**  
**FAU ROUTE 8959**  
**SECTION 05-00016-03-BR**  
**COUNTY MADISON**

DRAWN BY: R.A.W.

REVISIONS	
NAME	DATE