


**EXISTING TYPICAL SECTION
I-290 EXPRESSWAY UNDER PEORIA STREET BRIDGE
(LOOKING EAST)**

EXISTING

- (A) HOT-MIX ASPHALT PAVEMENT, 5 1/2" - 5 3/4"
- (B) PORTLAND CEMENT CONCRETE PAVEMENT, 10"
- (C) GRANULAR SUB-BASE, 6"
- (D) PREPARED SUBGRADE, 12"
- (E) CONCRETE CURB AND GUTTER

PROPOSED

- (1) PORTLAND CEMENT CONCRETE DRIVEWAY PAVEMENT, 8 INCH
- (2) SUB-BASE GRANULAR MATERIAL, TYPE B, 6"
- (3) CONCRETE CURB, TYPE B (SPECIAL) (CDOT)
- (4) PORTLAND CEMENT CONCRETE SIDEWALK (SEE ROADWAY PLAN & PROFILE FOR DEPTHS)
- (5) SAND CUSHION, 4 INCH, (CDOT)
- (6) #5 TIE BARS, 30" LONG AT 30" C-C (INCLUDED IN PRICE FOR BID FOR CURB)
- (7) TOPSOIL FURNISH AND PLACE, 4"
- (8) RETAINING WALL (SEE RETAINING WALL PLANS)
- (9) TEMPORARY PAVEMENT (SEE TYPICAL SHT 3 FOR DETAILS)
- (10) SUB-BASE GRANULAR MATERIAL, TYPE B, 4"
- (11) COMBINATION CONCRETE CURB AND GUTTER, TYPE B-6.24
- (12) CONCRETE BARRIER WALL (SPECIAL)
- (13) CONCRETE BARRIER BASE (SPECIAL)
- (14) SEAT WALL

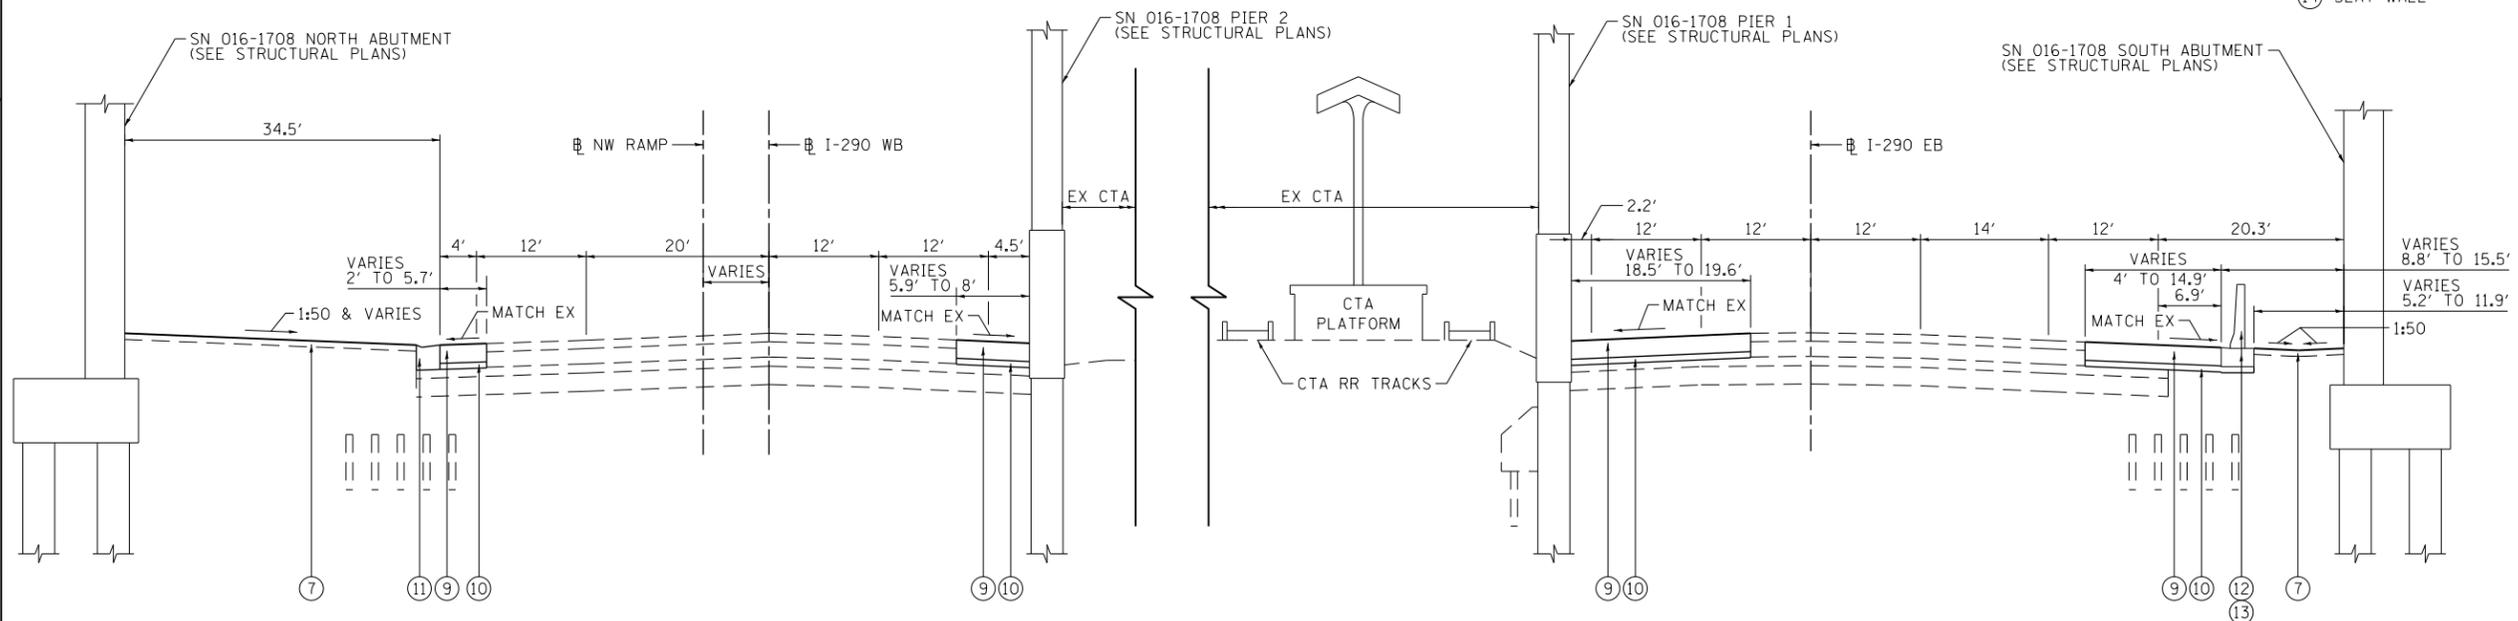

**PROPOSED TYPICAL SECTION
I-290 EXPRESSWAY UNDER PEORIA STREET BRIDGE
(LOOKING EAST)**

NOTES:

1. AS INDICATED ON THE ROADWAY PLANS, TYPICALLY AT LEAST 6' (4' MIN) OF PROPOSED SIDEWALK WIDTH MUST HAVE A CROSS SLOPE OF 1:64 OR LESS.
2. TYPICAL LOCAL ROADWAY CROSS SLOPE VARIES BETWEEN 1.4% AND 3.6% AS INDICATED ON THE PLANS. SEE ROADWAY AND GRADING PLAN DETAILS FOR ROADWAY SLOPE TRANSITIONS.

FILE PATH = p:\388035\pmt\lsc\comon\lme\local\p\ae\cd\00\Documents\01_Americas\Transportation\60269938_Circle\Phase_1\000_CAD\006_Roadway\Sheets\60W29_Contract\0160W29-sht-Typical-02.dgn



| | | |
|-----------------------------|-------------------|-----------|
| D:\60W29-sht-Typical-02.dgn | DESIGNED - YSK | REVISED - |
| USER NAME = BAW\lort | DRAWN - YSK | REVISED - |
| PLOT SCALE = 20.0000' / 1" | CHECKED - JMG | REVISED - |
| PLOT DATE = 10/29/2013 | DATE - 10/30/2013 | REVISED - |

| | |
|-------------------|-----------|
| DESIGNED - YSK | REVISED - |
| DRAWN - YSK | REVISED - |
| CHECKED - JMG | REVISED - |
| DATE - 10/30/2013 | REVISED - |

**STATE OF ILLINOIS
DEPARTMENT OF TRANSPORTATION**

| | | | |
|-----------------------------------|---------|-------------|--------------|
| TYPICAL SECTIONS I-290 | | | |
| SCALE: NONE | SHEET 2 | OF 3 SHEETS | STA. TO STA. |

| | | | | |
|--------------------|-----------|--------|---------------------------|-----------|
| F.A.I. RTE. | SECTION | COUNTY | TOTAL SHEETS | SHEET NO. |
| 90/94/290 | 2013-011R | COOK | 356 | 24 |
| CONTRACT NO. 60W29 | | | ILLINOIS FED. AID PROJECT | |