


NOTES:
 1. FOR EXISTING BRIDGE REMOVAL DETAILS, SEE BRIDGE STRUCTURAL DRAWINGS.

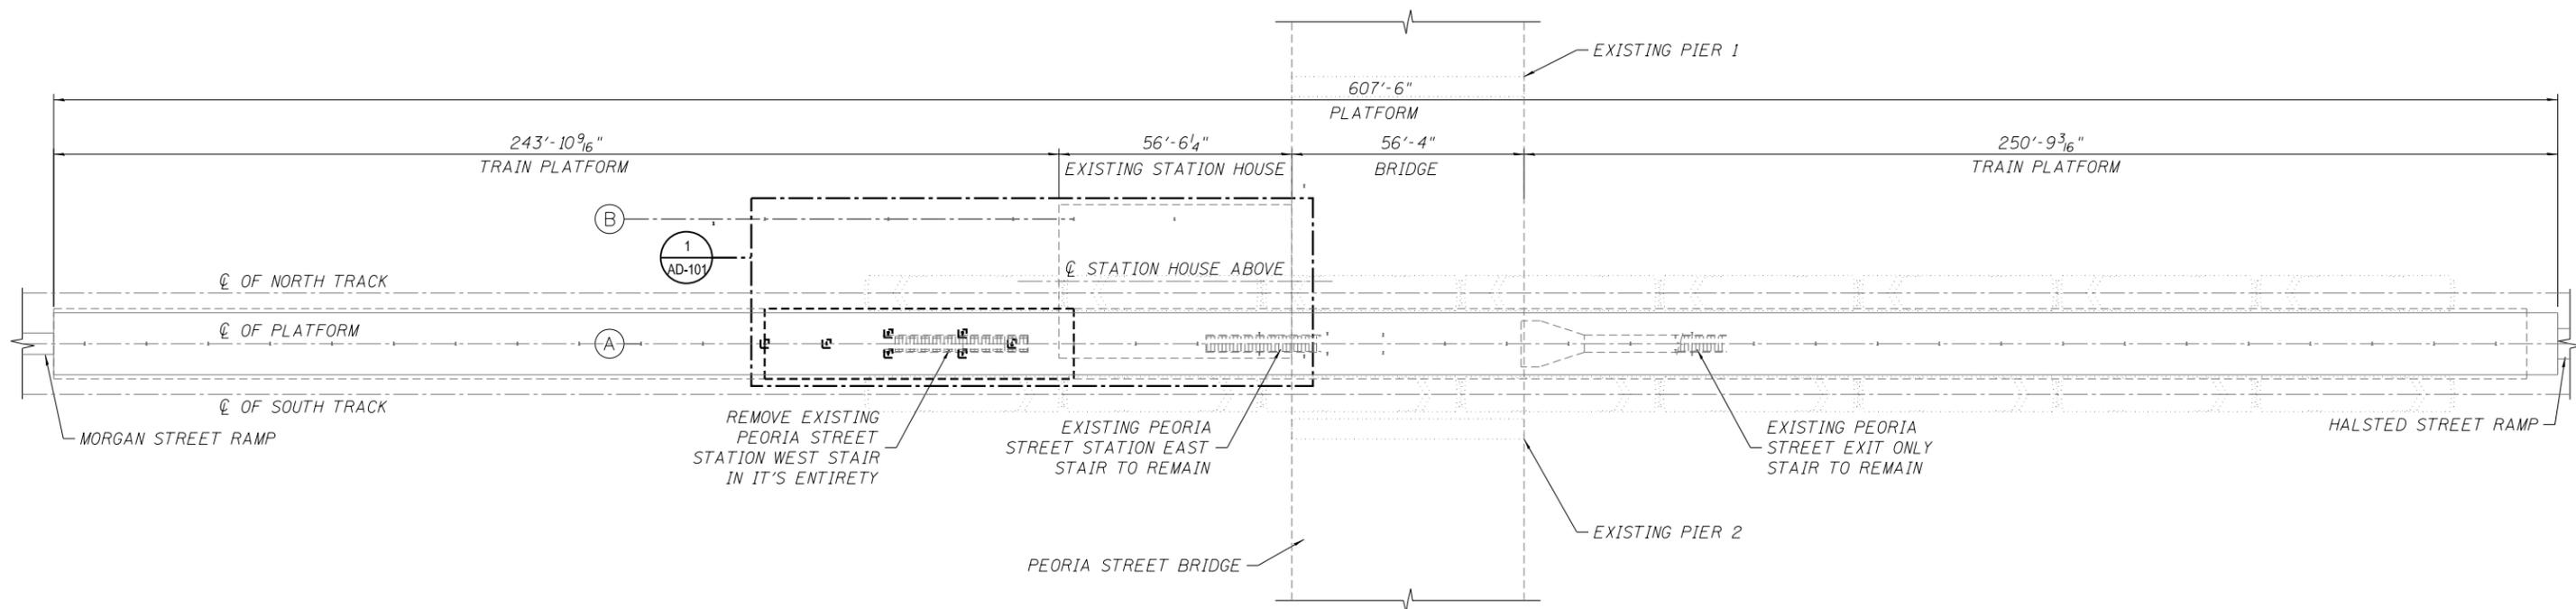

1 DEMOLITION OVERALL PLATFORM FLOOR PLAN
 SCALE: 1" = 20'-0"



10/16/17 AM 0161708-60W29-AD-100.dgn



USER NAME = BAWitor†	DESIGNED - WHB	REVISED
	CHECKED - CRR	REVISED
PLOT SCALE = 40:0.0046 ' : ' / in.	DRAWN - WHB	REVISED
PLOT DATE = 10/29/2013	CHECKED - CRR	REVISED

STATE OF ILLINOIS
 DEPARTMENT OF TRANSPORTATION

PEORIA STREET STATION
 DEMOLITION OVERALL PLATFORM FLOOR PLAN

SHEET NO. AD-100 OF 117 SHEETS

PRELIMINARY NOT FOR CONSTRUCTION

MUN	SECTION	COUNTY	TOTAL SHEETS	SHEET NO.
2090	2013-011R	COOK	356	215
CONTRACT NO. 60W29				
ILLINOIS FED. AID PROJECT		FED. AID PROJECT		