


- KEY NOTES:
1. REMOVE GLAZING STOPS AND SCREWS.
 2. NOT USED.
 3. REMOVE EXISTING PLATFORM CANOPY DECKING TO NEAREST FULL PANEL, ASSOCIATED STRUCTURE, DRAINAGE, COMMUNICATIONS AND LIGHTING. COORDINATE WITH STRUCTURAL, PLUMBING, COMMUNICATION, AND ELECTRICAL. SALVAGE EXISTING LIGHTING FIXTURES.
 4. REMOVE GUARDRAIL AT WINDOW WALL AND STAIR IN ITS ENTIRETY
 5. EXISTING PLATFORM CANOPY STRUCTURE TO REMAIN
 6. REMOVE EXISTING PEORIA STREET STATION WEST STAIR IN ITS ENTIRETY.
 7. EXISTING STEEL TUBE STRUCTURE TO REMAIN, REMOVE FASTENERS.
 8. REMOVE EXISTING MASONRY WALL AND METAL DOOR FRAME IN IT'S ENTIRETY AT EAST FACADE
 9. EXISTING PEORIA STREET STATION EAST STAIRS TO REMAIN
 10. EXISTING 3"x3" VERTICAL STEEL COLUMNS TO REMAIN
 11. NEW BRIDGE. SEE BRIDGE STRUCTURAL DRAWINGS
 12. REMOVE EXISTING CONCRETE FLOOR TOPPING ABOVE PRECAST CONCRETE PLANKS. SEE PLAN SHEET 36.

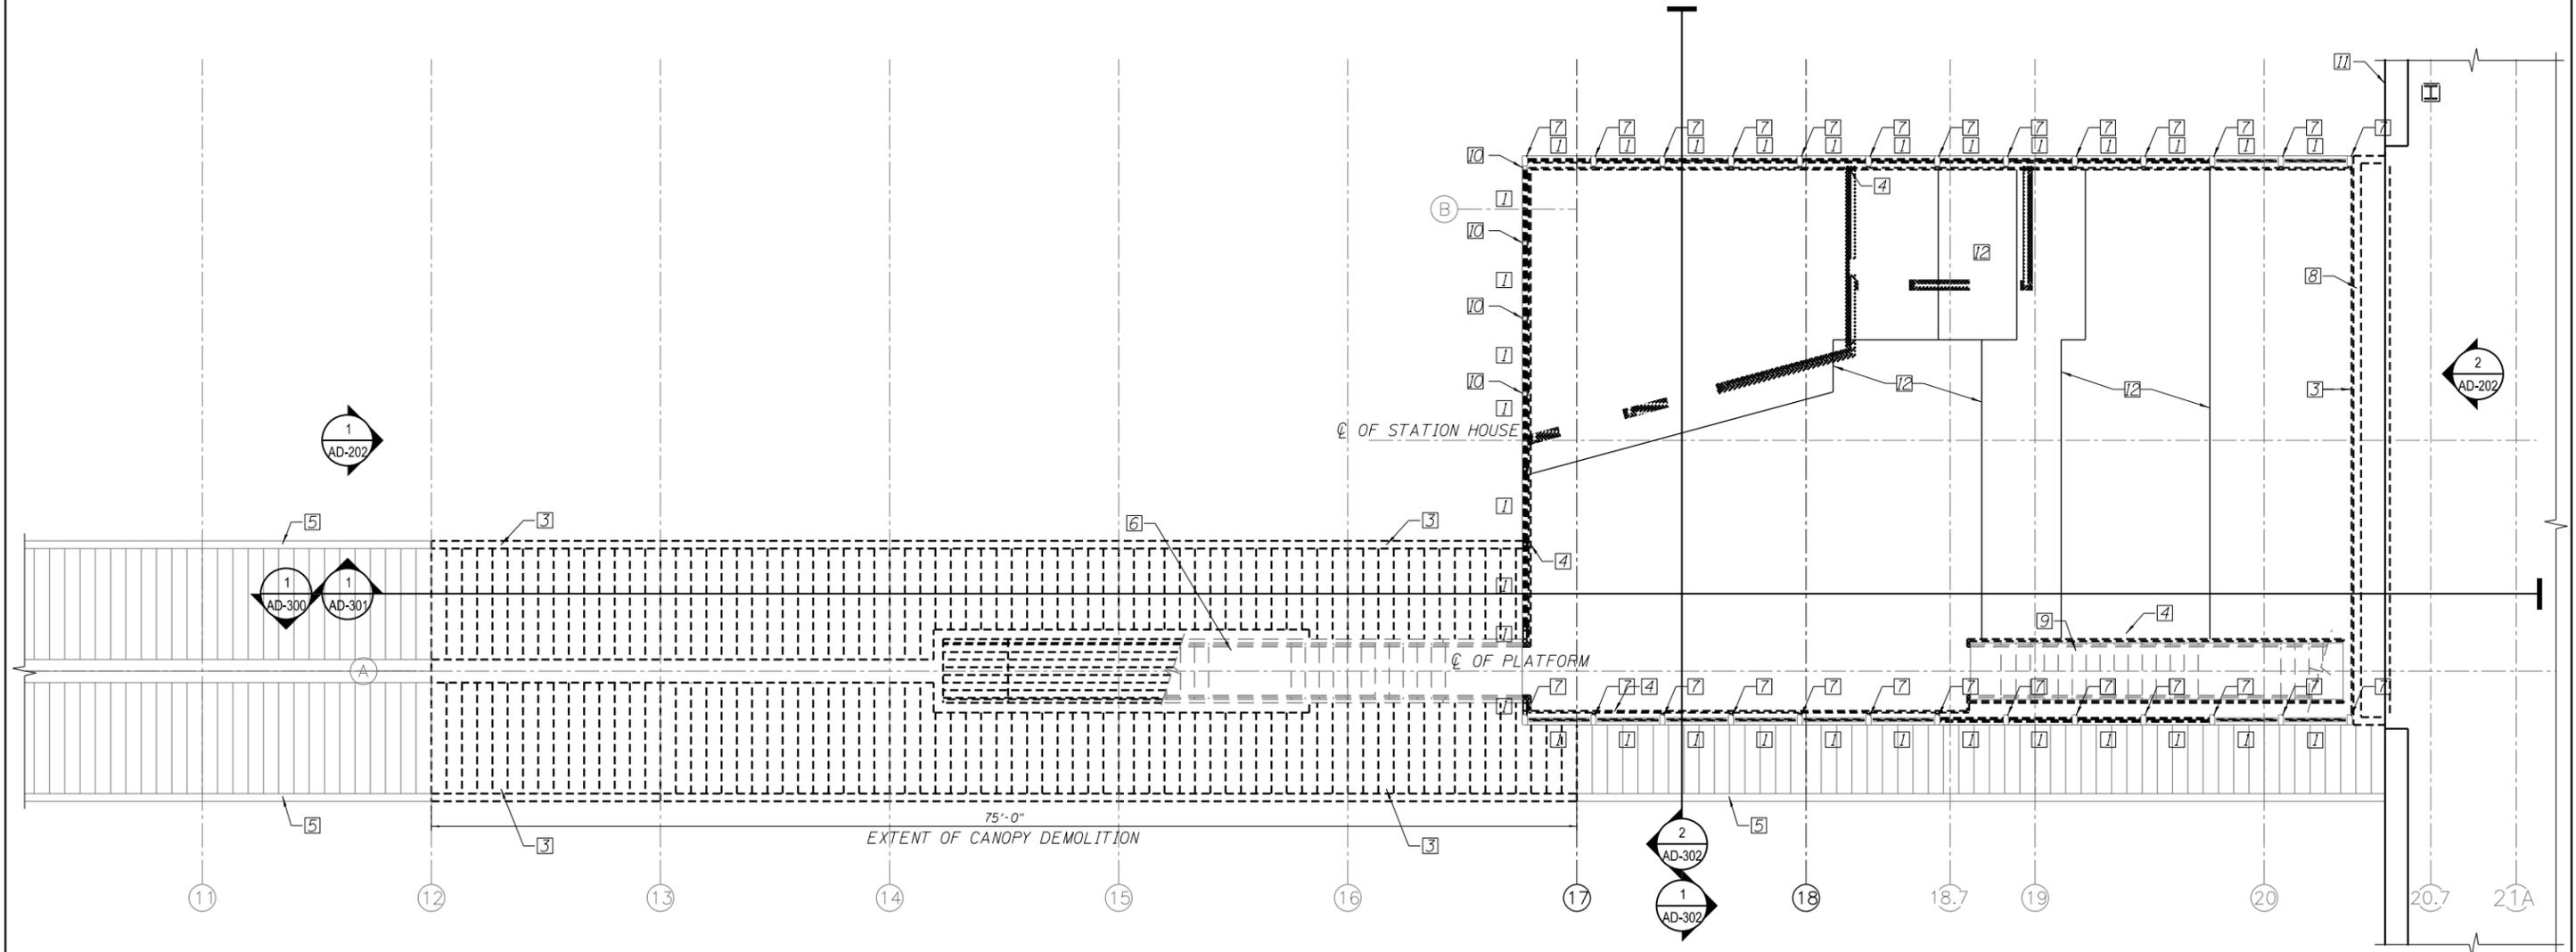

1 DEMOLITION STATION FLOOR PLAN
SCALE: 3/16" = 1'-0"

PRELIMINARY NOT FOR CONSTRUCTION

10/16/13 9:49 AM
0161708-60W29-AD-120.dgn



USER NAME = BAWitorf	DESIGNED - WHB	REVISED
CHECKED - CRR	REVISIONS	
PLOT SCALE = 10:8.0012 'x' / in.	DRAWN - WHB	REVISIONS
PLOT DATE = 10/29/2013	CHECKED - CRR	REVISIONS

STATE OF ILLINOIS
DEPARTMENT OF TRANSPORTATION

PEORIA STREET STATION
DEMOLITION STATION FLOOR PLAN

SHEET NO. 120 OF 117 SHEETS

MUN	SECTION	COUNTY	TOTAL SHEETS	SHEET NO.
2090	2013-011R	COOK	356	217
CONTRACT NO. 60W29				
ILLINOIS FED. AID PROJECT / FED. AID PROJECT				