


- KEY NOTES:
1. REMOVE SKYLIGHT UNITS AND SCREWS IN THEIR ENTIRETY, TYP.
 2. EXISTING STRUCTURALFRAMING TO REMAIN, TYP.
 3. EXISTING STEEL TUBE STRUCTURE TO REMAIN
 4. REMOVE STAIR ROOF IN ITS ENTIRETY

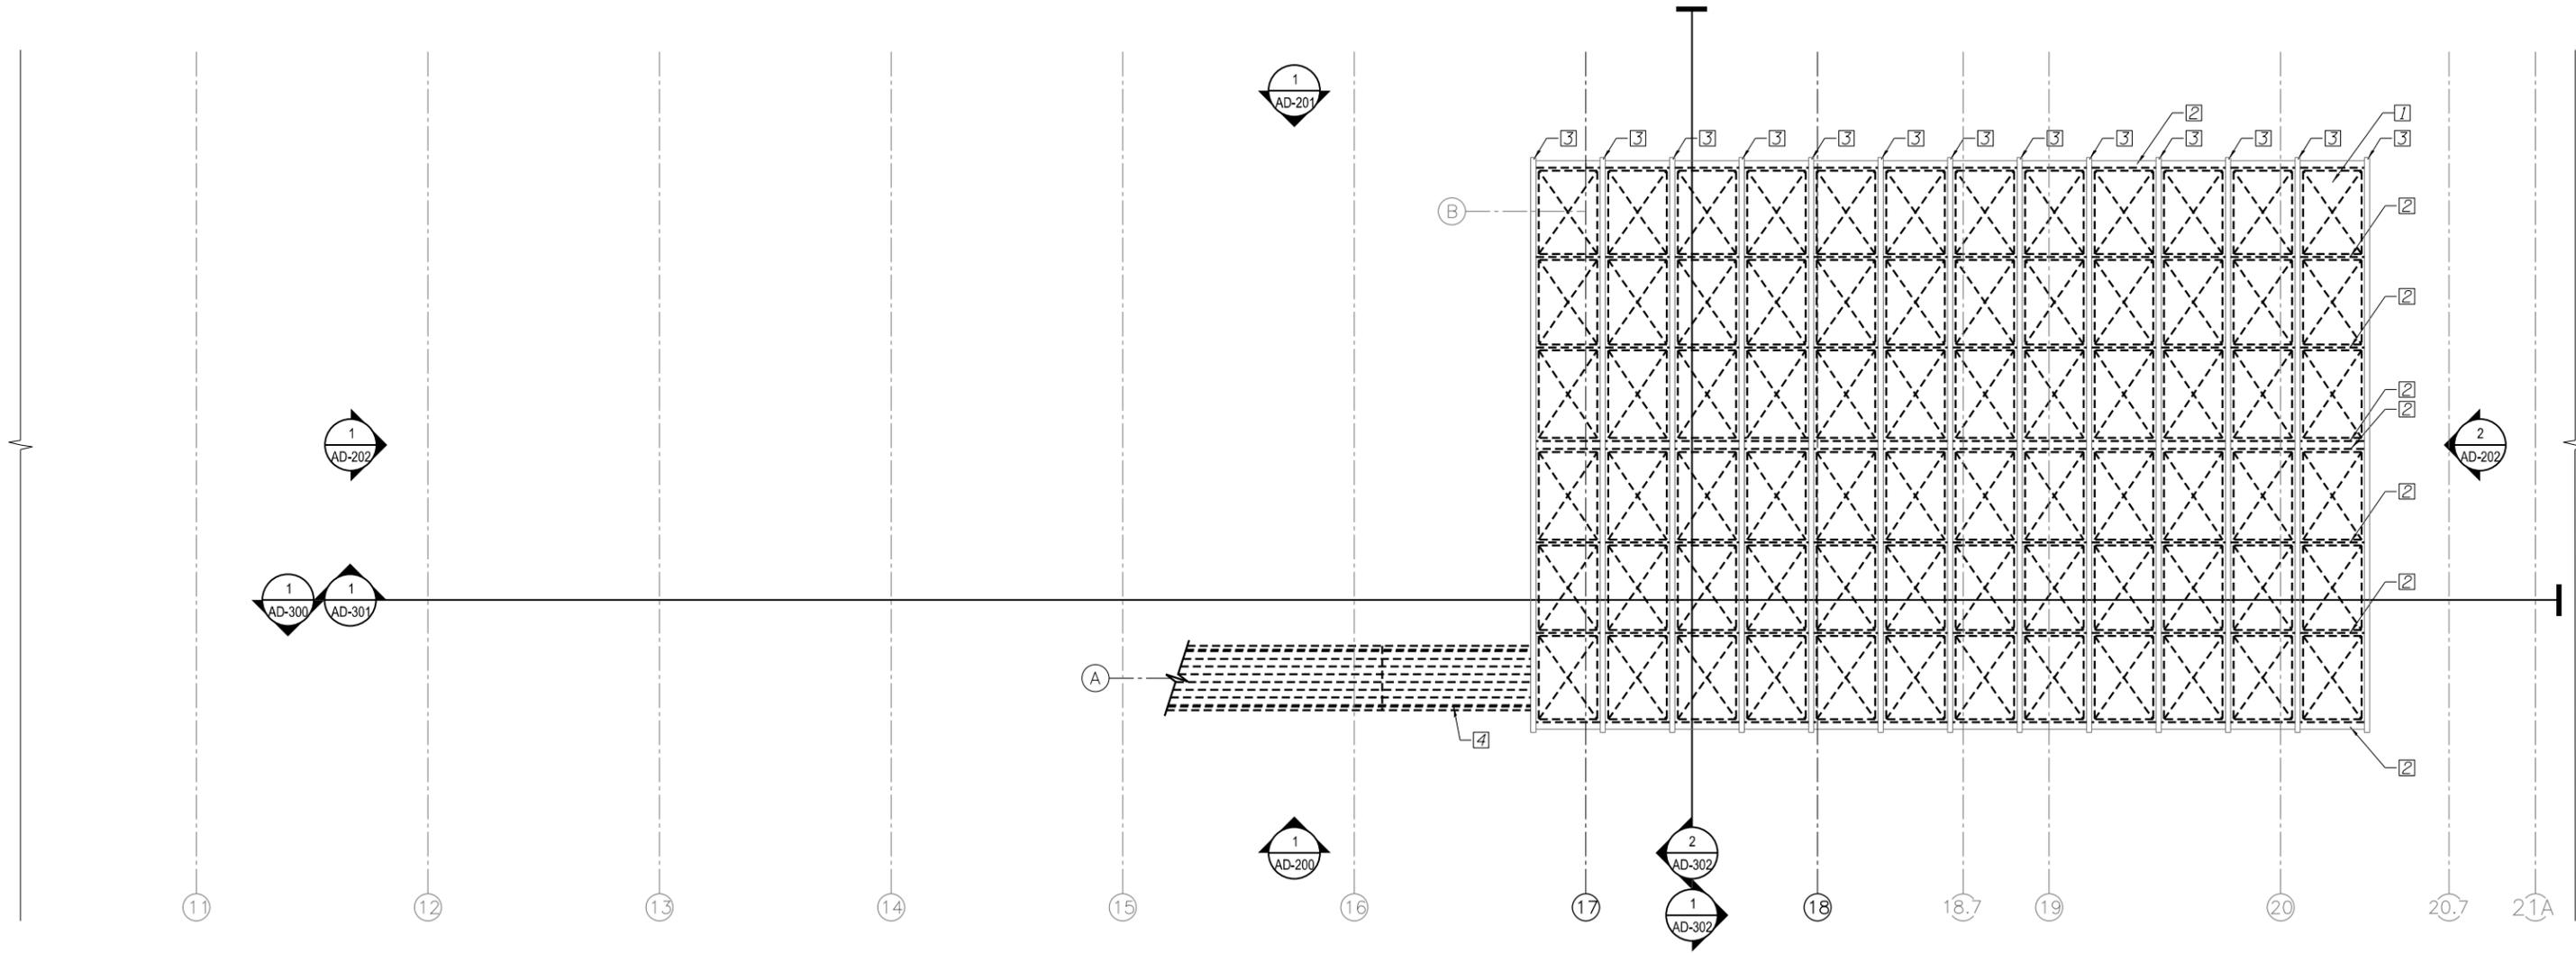

1 DEMOLITION STATION ROOF PLAN
SCALE: 3/16" = 1'-0"

10:16:21 AM
0161708-60W29-AD-130.dgn



USER NAME = BAWitorf	DESIGNED - WHB	REVISED
	CHECKED - CRR	REVISED
PLOT SCALE = 10:8.0015 ft:in / in.	DRAWN - WHB	REVISED
PLOT DATE = 10/29/2013	CHECKED - CRR	REVISED

STATE OF ILLINOIS
DEPARTMENT OF TRANSPORTATION

PEORIA STREET STATION
DEMOLITION STATION ROOF PLAN

SHEET NO. AD-130 OF 117 SHEETS

PRELIMINARY NOT FOR CONSTRUCTION

MUN	SECTION	COUNTY	TOTAL SHEETS	SHEET NO.
2090	2013-011R	COOK	356	219
CONTRACT NO. 60W29				
ILLINOIS FED. AID PROJECT		FED. AID PROJECT		

