


- KEY NOTES
1. REMOVE GLAZING AND GLAZING STOPS AND SCREWS.
 2. NOT USED.
 3. REMOVE CANOPY COLUMN IN ITS ENTIRETY - SEE STRUCTURAL DRAWINGS.
 4. EXISTING STATION COLUMN TO REMAIN.
 5. REMOVE SKYLIGHT UNITS AND SCREWS IN ITS ENTIRETY.
 6. NOT USED.
 7. EXISTING STEEL TUBE STRUCTURE TO REMAIN, TYP.
 8. PLATFORM LEVEL.
 9. FINISH GRADE.
 10. FINISH FLOOR LEVEL.
 11. EXISTING STRUCTURAL STEEL BEAM TO REMAIN.
 - REMOVE EXISTING PEORIA STREET STATION WEST STAIR IN ITS ENTIRETY.
 12. EXISTING PEORIA STREET STATION EAST STAIR TO REMAIN.
 13. PLATFORM CANOPY DASHED FOR CLARITY.

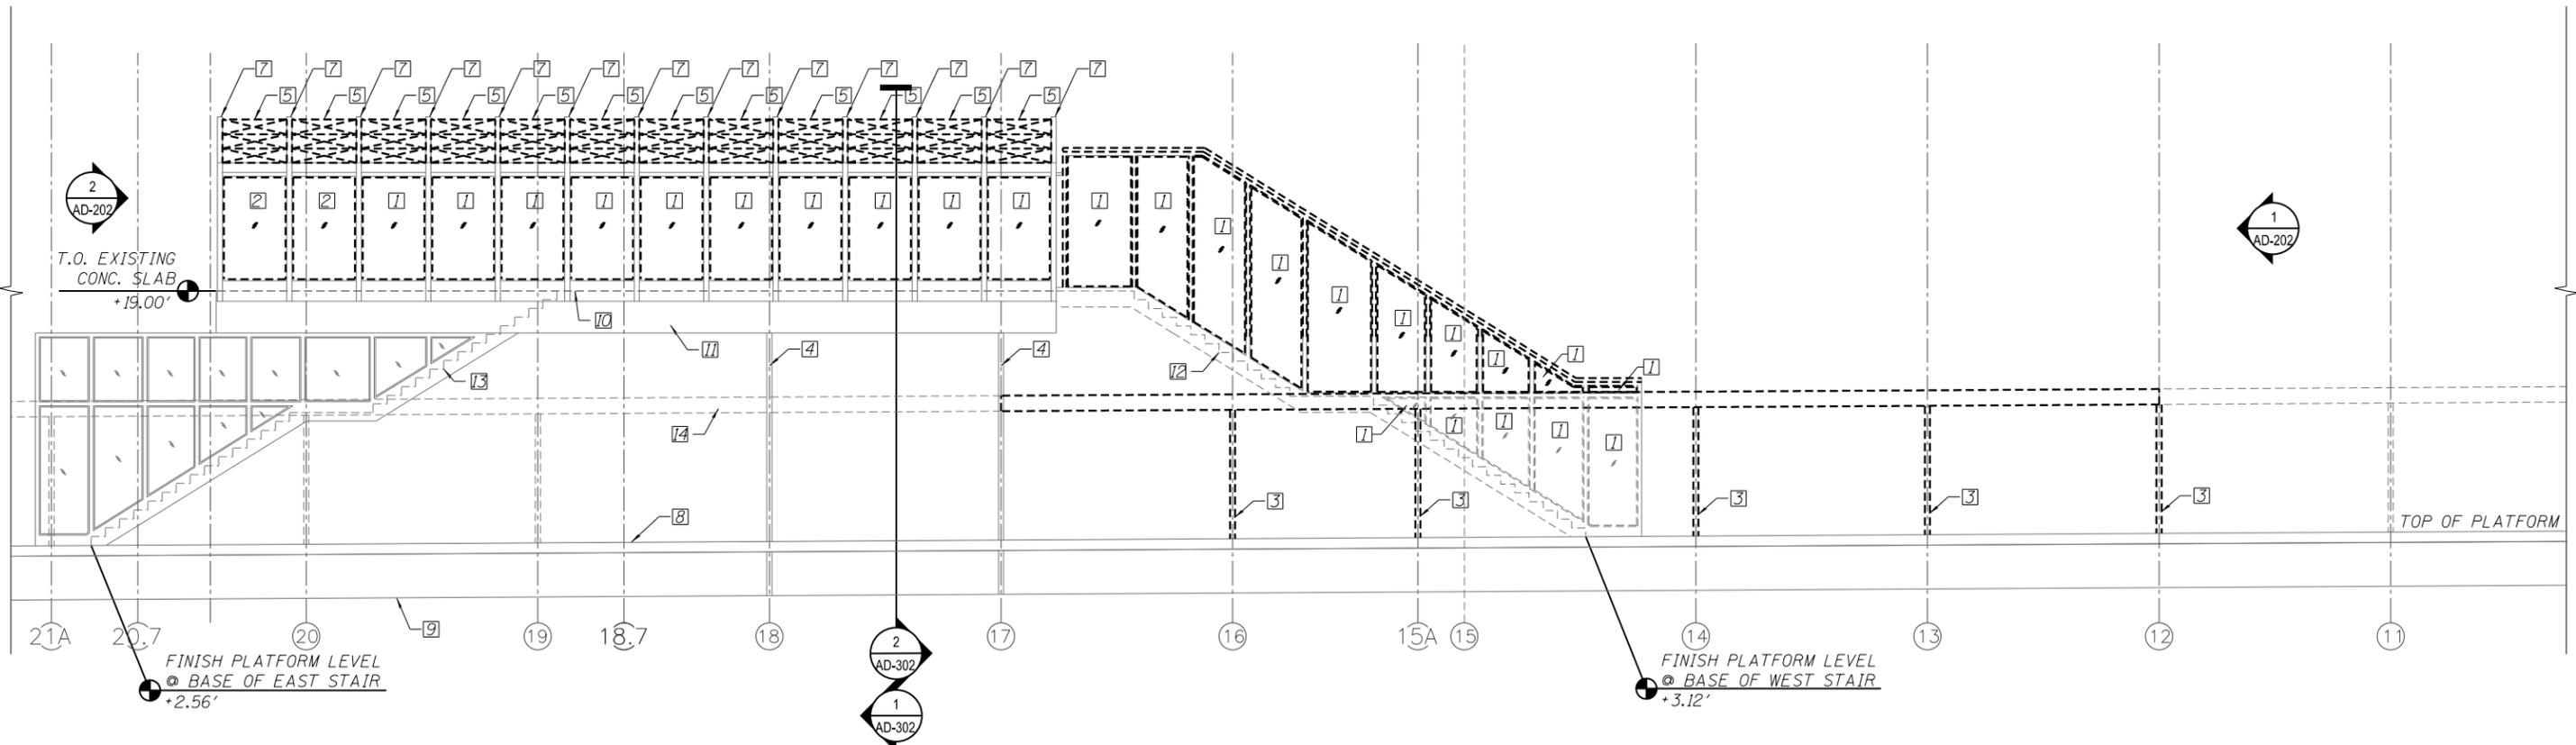

1 DEMOLITION STATION NORTH ELEVATION
SCALE: 3/16" = 1'-0"

10/16/23 AM 0161708-60W29-AD-201.dgn



USER NAME = BAWitorf	DESIGNED - WHB	REVISED
	CHECKED - CRR	REVISED
PLOT SCALE = 10:8.0000 ' / in.	DRAWN - WHB	REVISED
PLOT DATE = 10/29/2013	CHECKED - CRR	REVISED

**STATE OF ILLINOIS
DEPARTMENT OF TRANSPORTATION**

**PEORIA STREET STATION
DEMOLITION STATION ELEVATIONS**

SHEET NO. AD-201 OF 117 SHEETS

PRELIMINARY NOT FOR CONSTRUCTION

MUN	SECTION	COUNTY	TOTAL SHEETS	SHEET NO.
2090	2013-011R	COOK	356	221
CONTRACT NO.			60W29	
ILLINOIS FED. AID PROJECT		FED. AID PROJECT		