


- KEY NOTES:
1. PLATFORM CANOPY ABOVE.
 2. PLATFORM EDGE.
 3. EXISTING STATION COLUMN TO REMAIN.
 4. EXISTING PLATFORM CANOPY COLUMN TO REMAIN, TYP.
 5. NEW PLATFORM CANOPY COLUMN.
 6. EXISTING CANE RAIL.
 7. NEW CAN RAIL. MATCH EXISTING CANE RAIL.
 8. RELOCATE EXISTING STEEL STAIR STRINGERS AND TUBE FRAME AND GLAZING. PREP / PAINT ALL STEEL. NEW CAST IRON

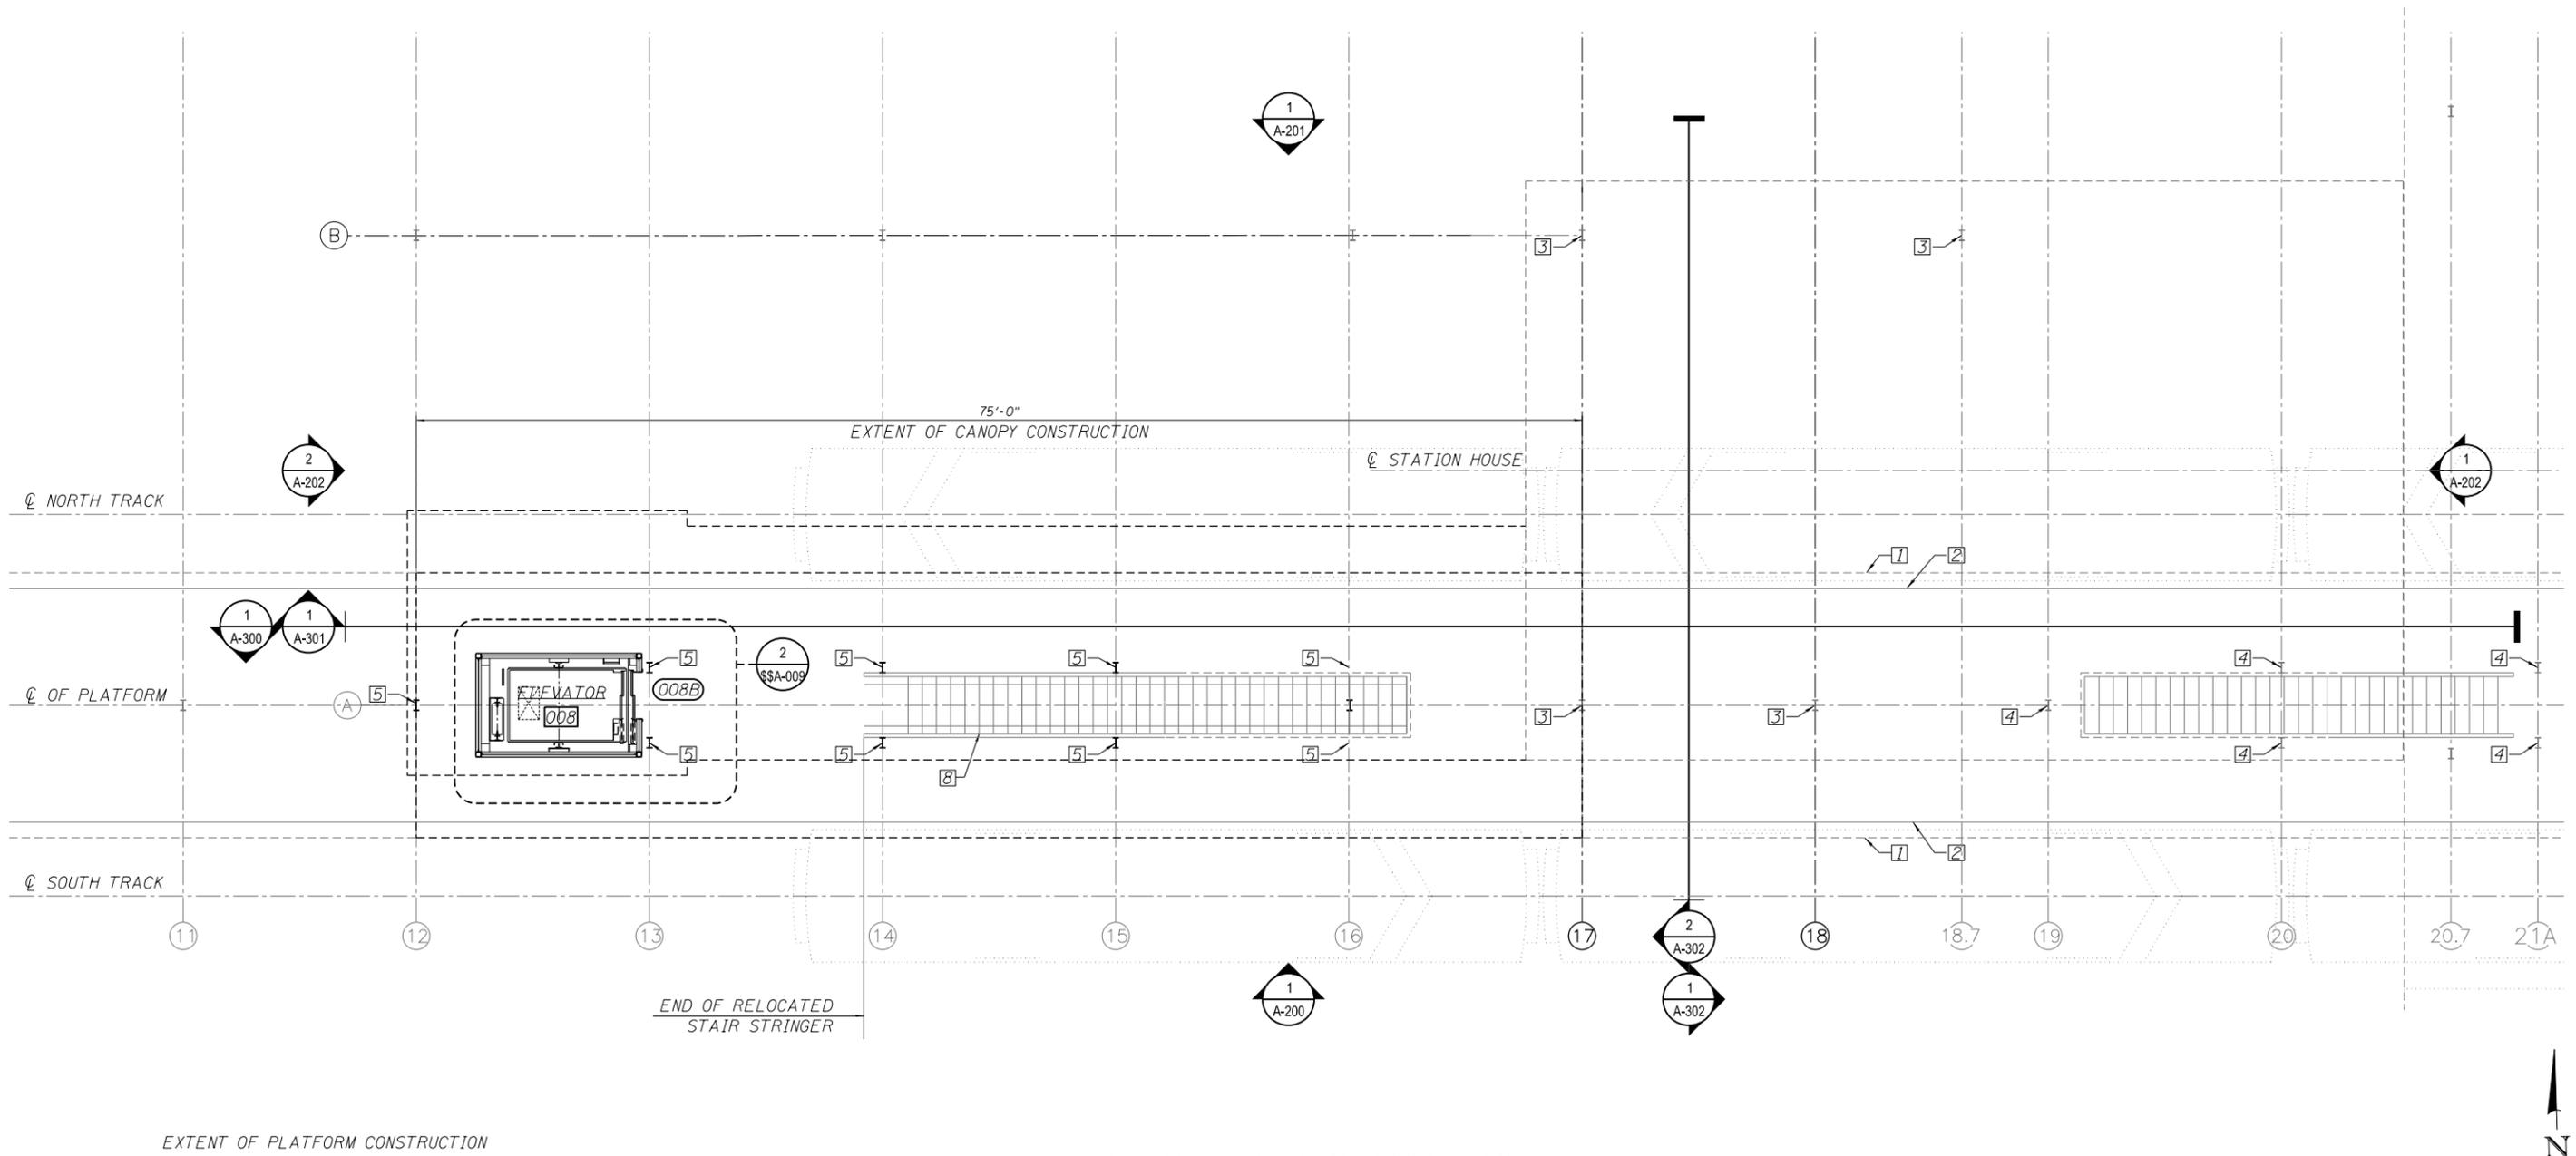

1 OVERALL PLATFORM FLOOR PLAN
SCALE: 3/16" = 1'-0"



10:16:37 AM
0161708-60W29-A-101.dgn



USER NAME = BAWitorf	DESIGNED - WHB	REVISED
	CHECKED - CRR	REVISED
PLOT SCALE = 10:8.0012 '4" / in.	DRAWN - WHB	REVISED
PLOT DATE = 10/29/2013	CHECKED - CRR	REVISED

STATE OF ILLINOIS
DEPARTMENT OF TRANSPORTATION

PEORIA STREET STATION
OVERALL PLATFORM FLOOR PLAN

SHEET NO. A-101 OF 117 SHEETS

PRELIMINARY NOT FOR CONSTRUCTION

MUN	SECTION	COUNTY	TOTAL SHEETS	SHEET NO.
2090	2013-011R	COOK	356	230
CONTRACT NO. 60W29				
ILLINOIS FED. AID PROJECT		FED. AID PROJECT		