
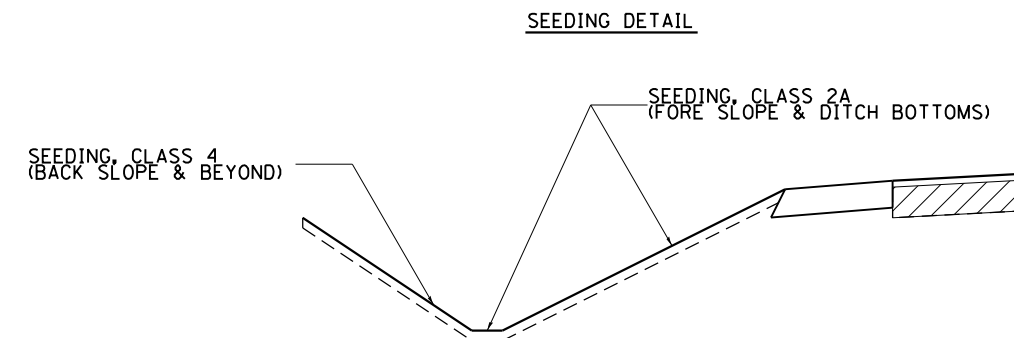


# R.O.W., EROSION CONTROL, & SEEDING DETAILS

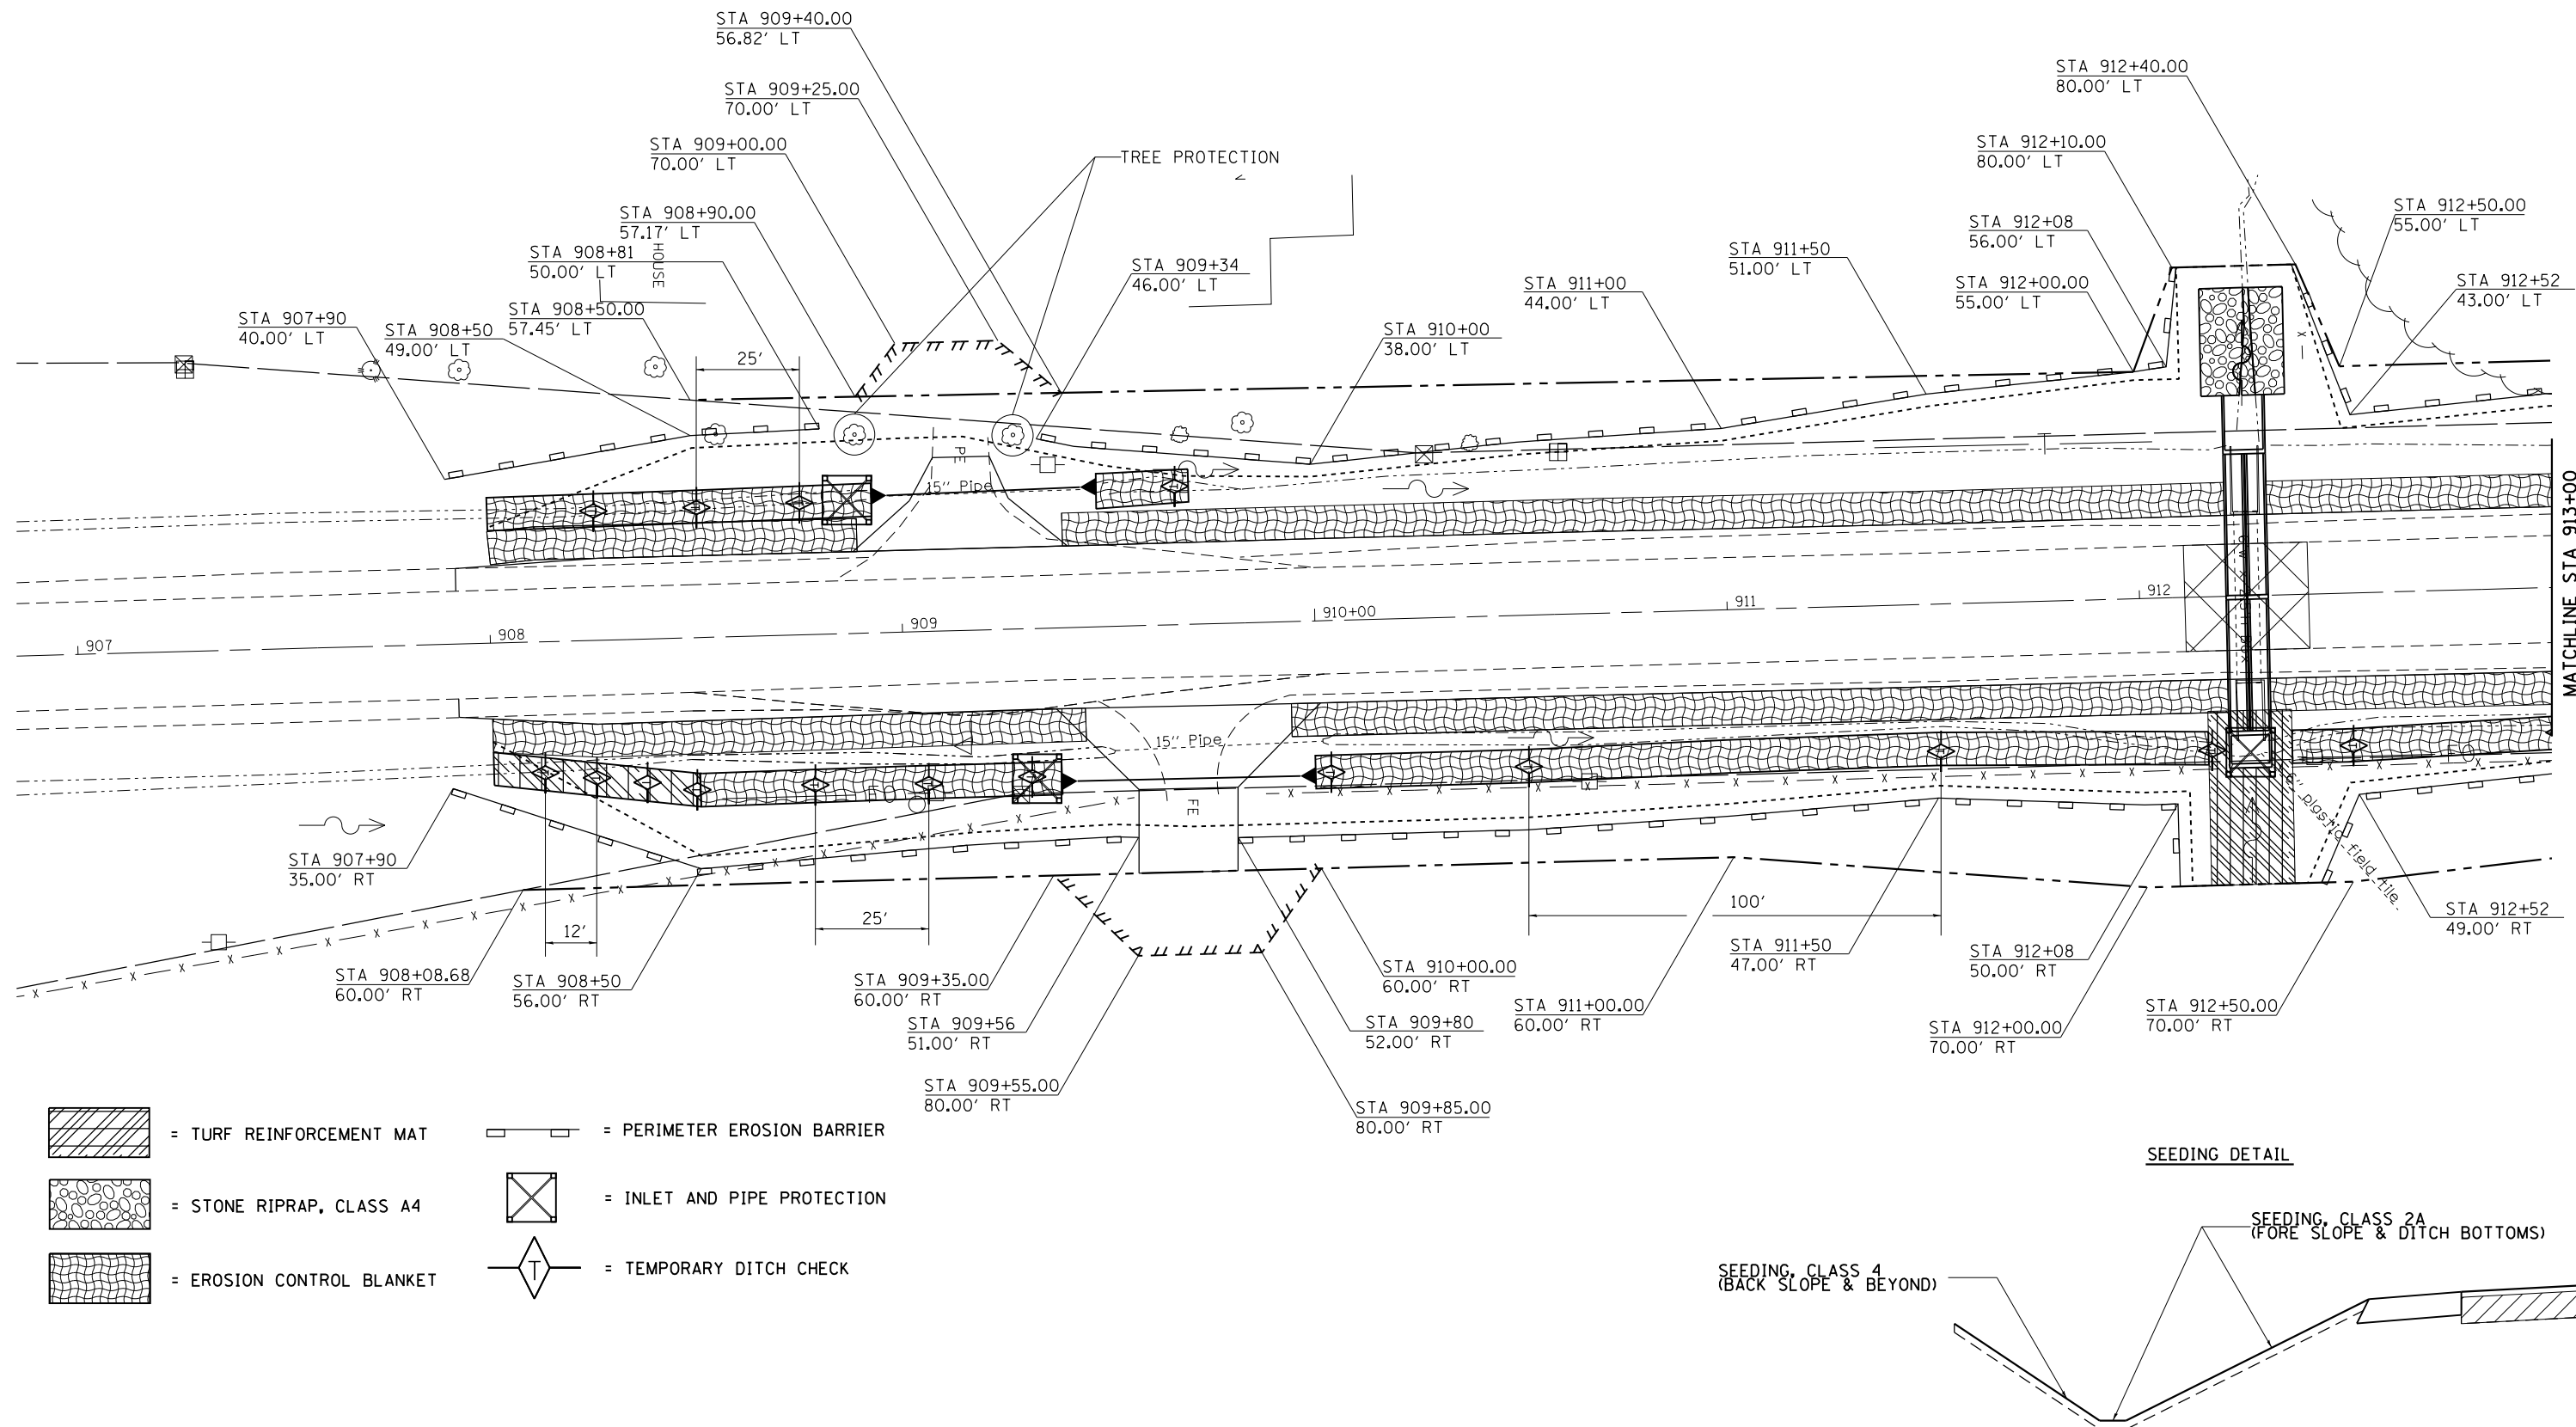

FILE NAME =	USER NAME = rundbladerr	DESIGNED -	REVISED -	<b>STATE OF ILLINOIS DEPARTMENT OF TRANSPORTATION</b>	<b>EROSION CONTROL PLANS IL 78</b>				F.A.P. RTE.	SECTION	COUNTY	TOTAL SHEETS	SHEET NO.
et:\pw\work\p\dot\rundbladerr\d0232736	D201310-shr-eros.dgn	DRAWN -	REVISED -		650	104T-3	JO DAVISS	97	48				
Default	PLOT SCALE = 40.0000' / in.	CHECKED -	REVISED -		CONTRACT NO. 64F74								
	PLOT DATE = Thu Oct 10 07:25:28 2013	DATE -	REVISED -		ILLINOIS FED. AID PROJECT								
					SCALE:	SHEET	OF	SHEETS	STA.	TO	STA.		