



R.O.W., EROSION CONTROL, & SEEDING DETAILS

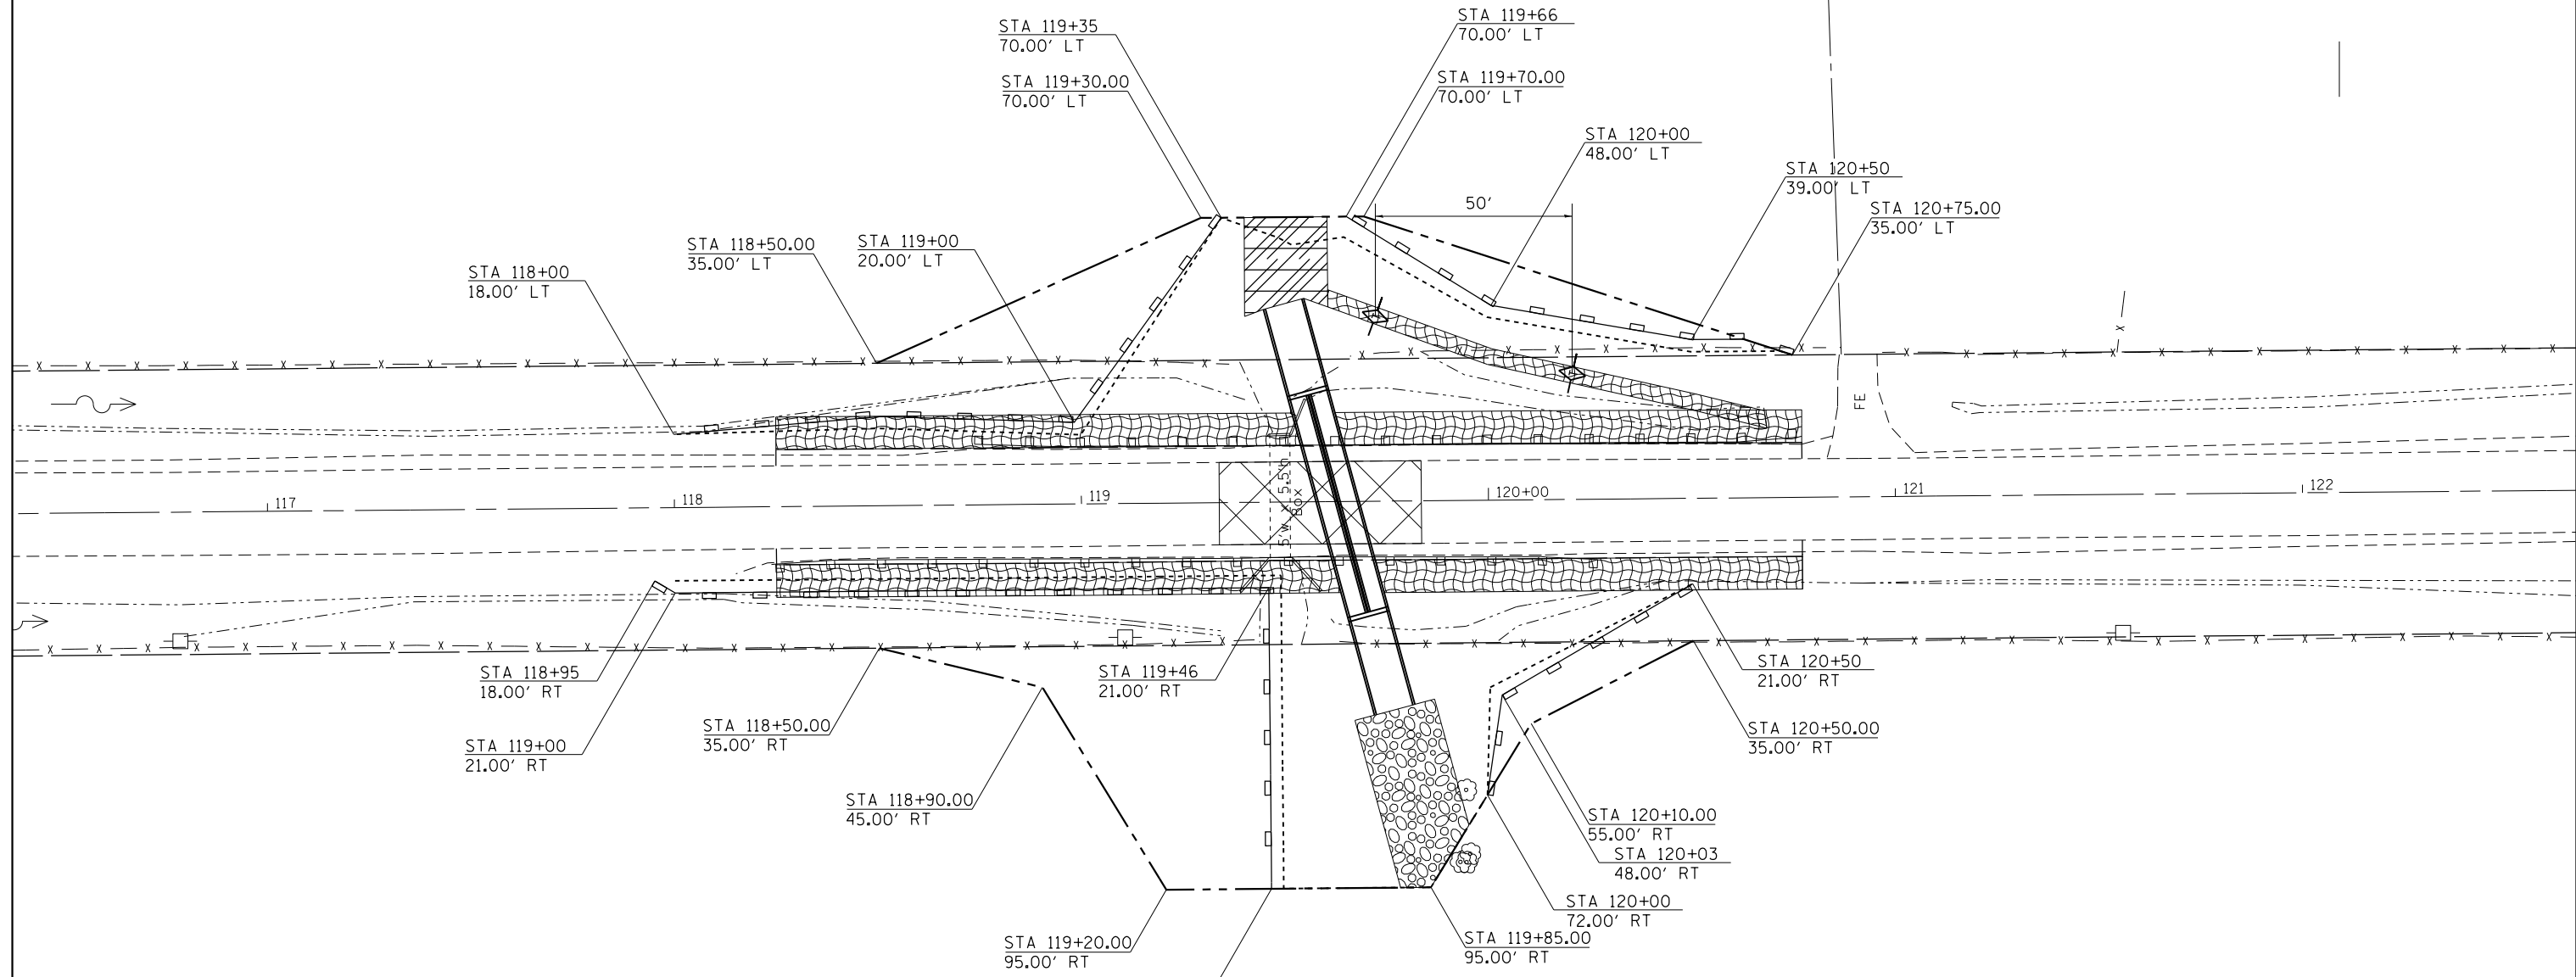

- = TURF REINFORCEMENT MAT
- = STONE RIPRAP, CLASS A4
- = EROSION CONTROL BLANKET
- = PERIMETER EROSION BARRIER
- = INLET AND PIPE PROTECTION
- = TEMPORARY DITCH CHECK

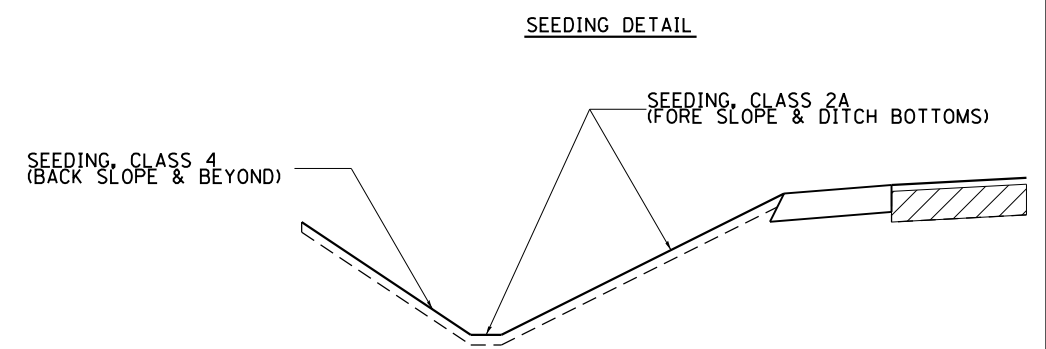

FILE NAME =	USER NAME = rundbladerr	DESIGNED -	REVISED -
et:\pw\work\p\dot\rundbladerr\d0232736	D201310-shr-eros.dgn	DRAWN -	REVISED -
Default	PLOT SCALE = 40.0000' / in.	CHECKED -	REVISED -
	PLOT DATE = Thu Oct 10 07:26:41 2013	DATE -	REVISED -

**STATE OF ILLINOIS
DEPARTMENT OF TRANSPORTATION**

**EROSION CONTROL PLANS
CANYON RD.**

SCALE: SHEET OF SHEETS STA. TO STA.

F.A.P. RTE.	SECTION	COUNTY	TOTAL SHEETS	SHEET NO.
650	104T-3	JO DAVIESS	97	52
CONTRACT NO. 64F74				
ILLINOIS FED. AID PROJECT				