

F.A.P. RTE.	SECTION	COUNTY	TOTAL SHEETS	SHEET NO.
619	120BR.CR	PUTNAM	77	25
STA.		TO STA.		
FED. ROAD DIST. NO.		ILLINOIS FED. AID PROJECT		


CONTRACT #68740

LEGEND

- EROSION CONTROL BLANKET
- BUTT JOINT




PLAN	SURVEYED	BY	DATE
	PLOTTED		
	NOTE BOOK		
	ALIGNMENT CHECKED		
	RT. OF WAY CHECKED		
	NO.		
	CADD FILE NAME		

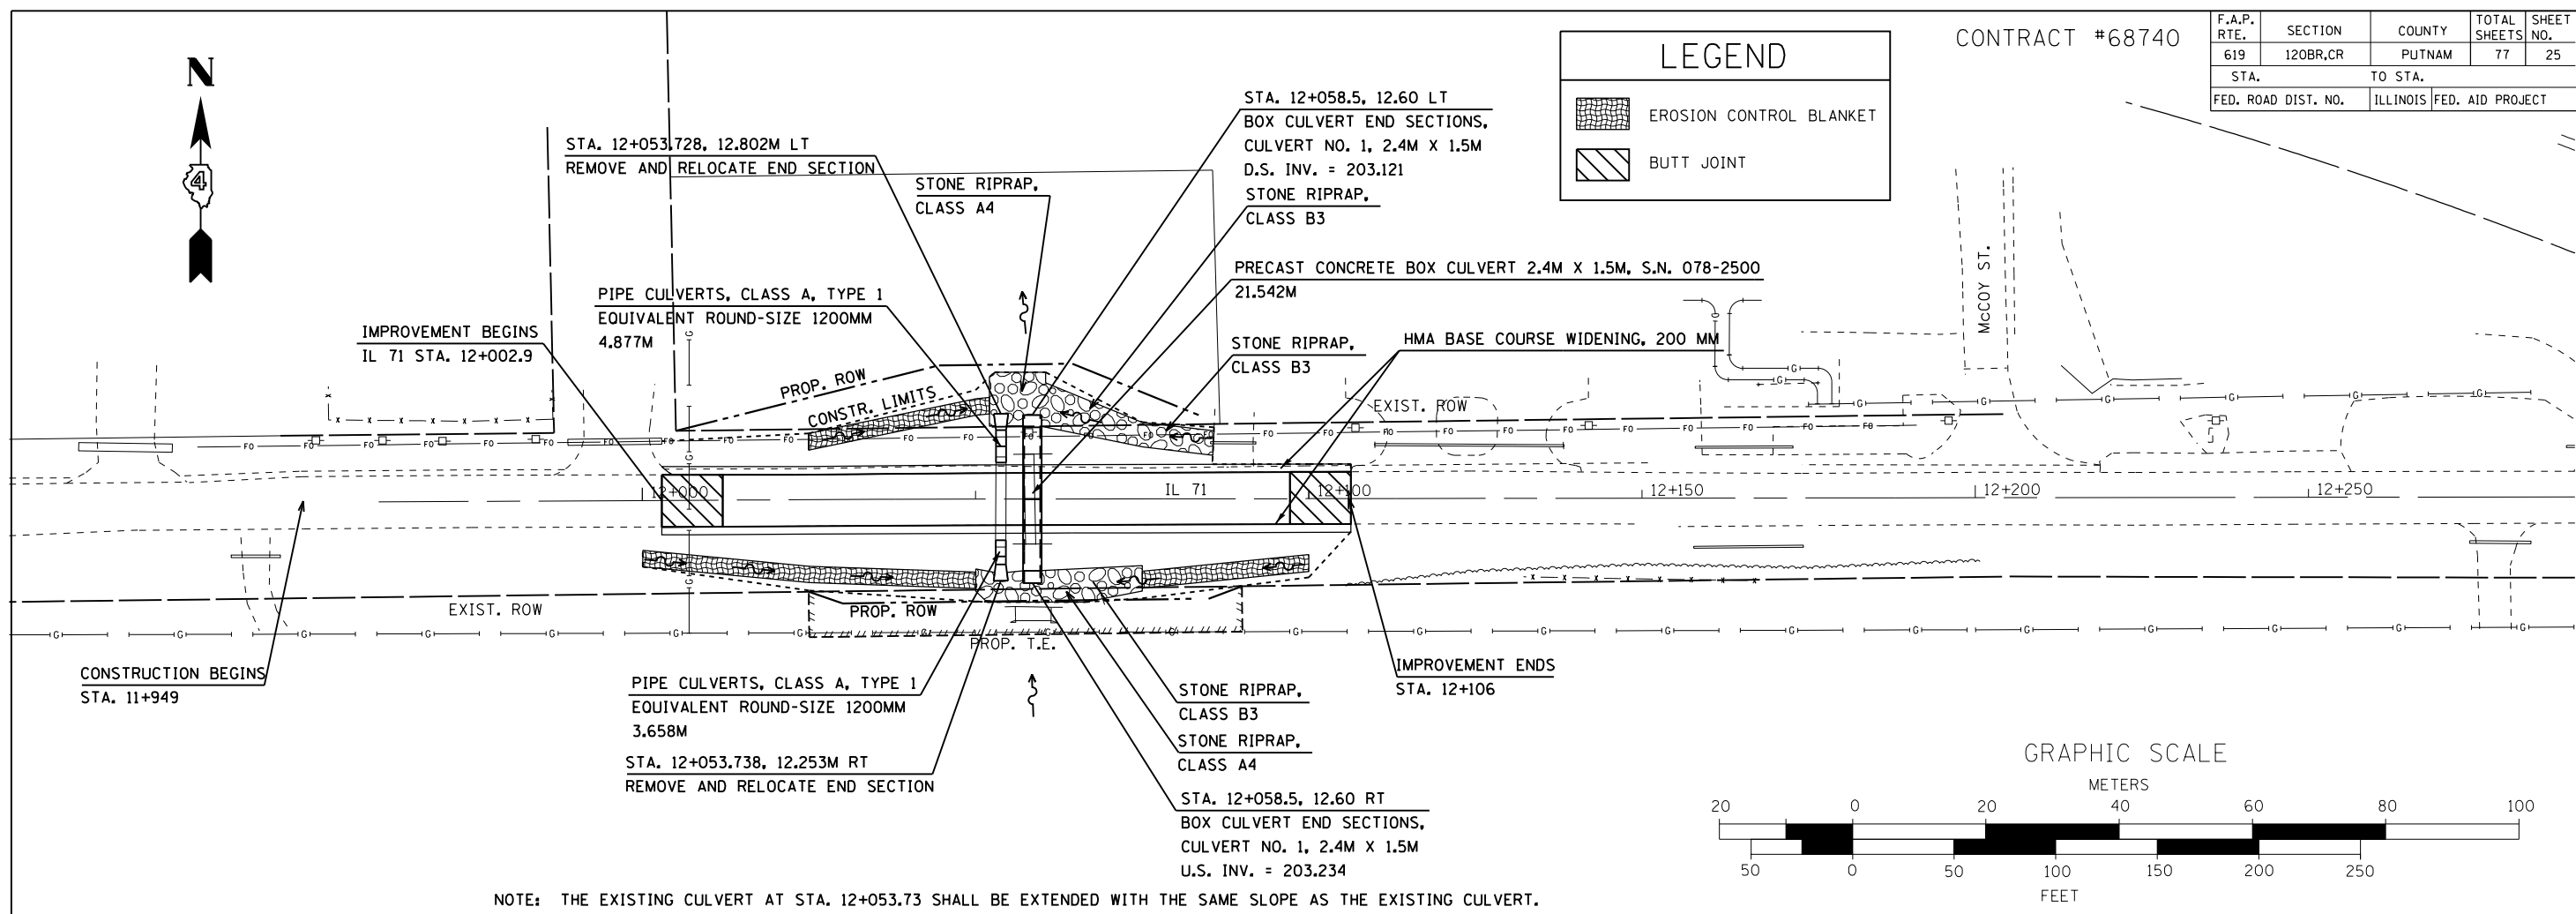

NOTE: THE EXISTING CULVERT AT STA. 12+053.73 SHALL BE EXTENDED WITH THE SAME SLOPE AS THE EXISTING CULVERT.

PROFILE	SURVEYED	BY	DATE
	PLOTTED		
	NOTE BOOK		
	GRADES CHECKED		
	B.M. NOTED		
	NO.		
	STRUCTURE NOTATIONS CHKD		

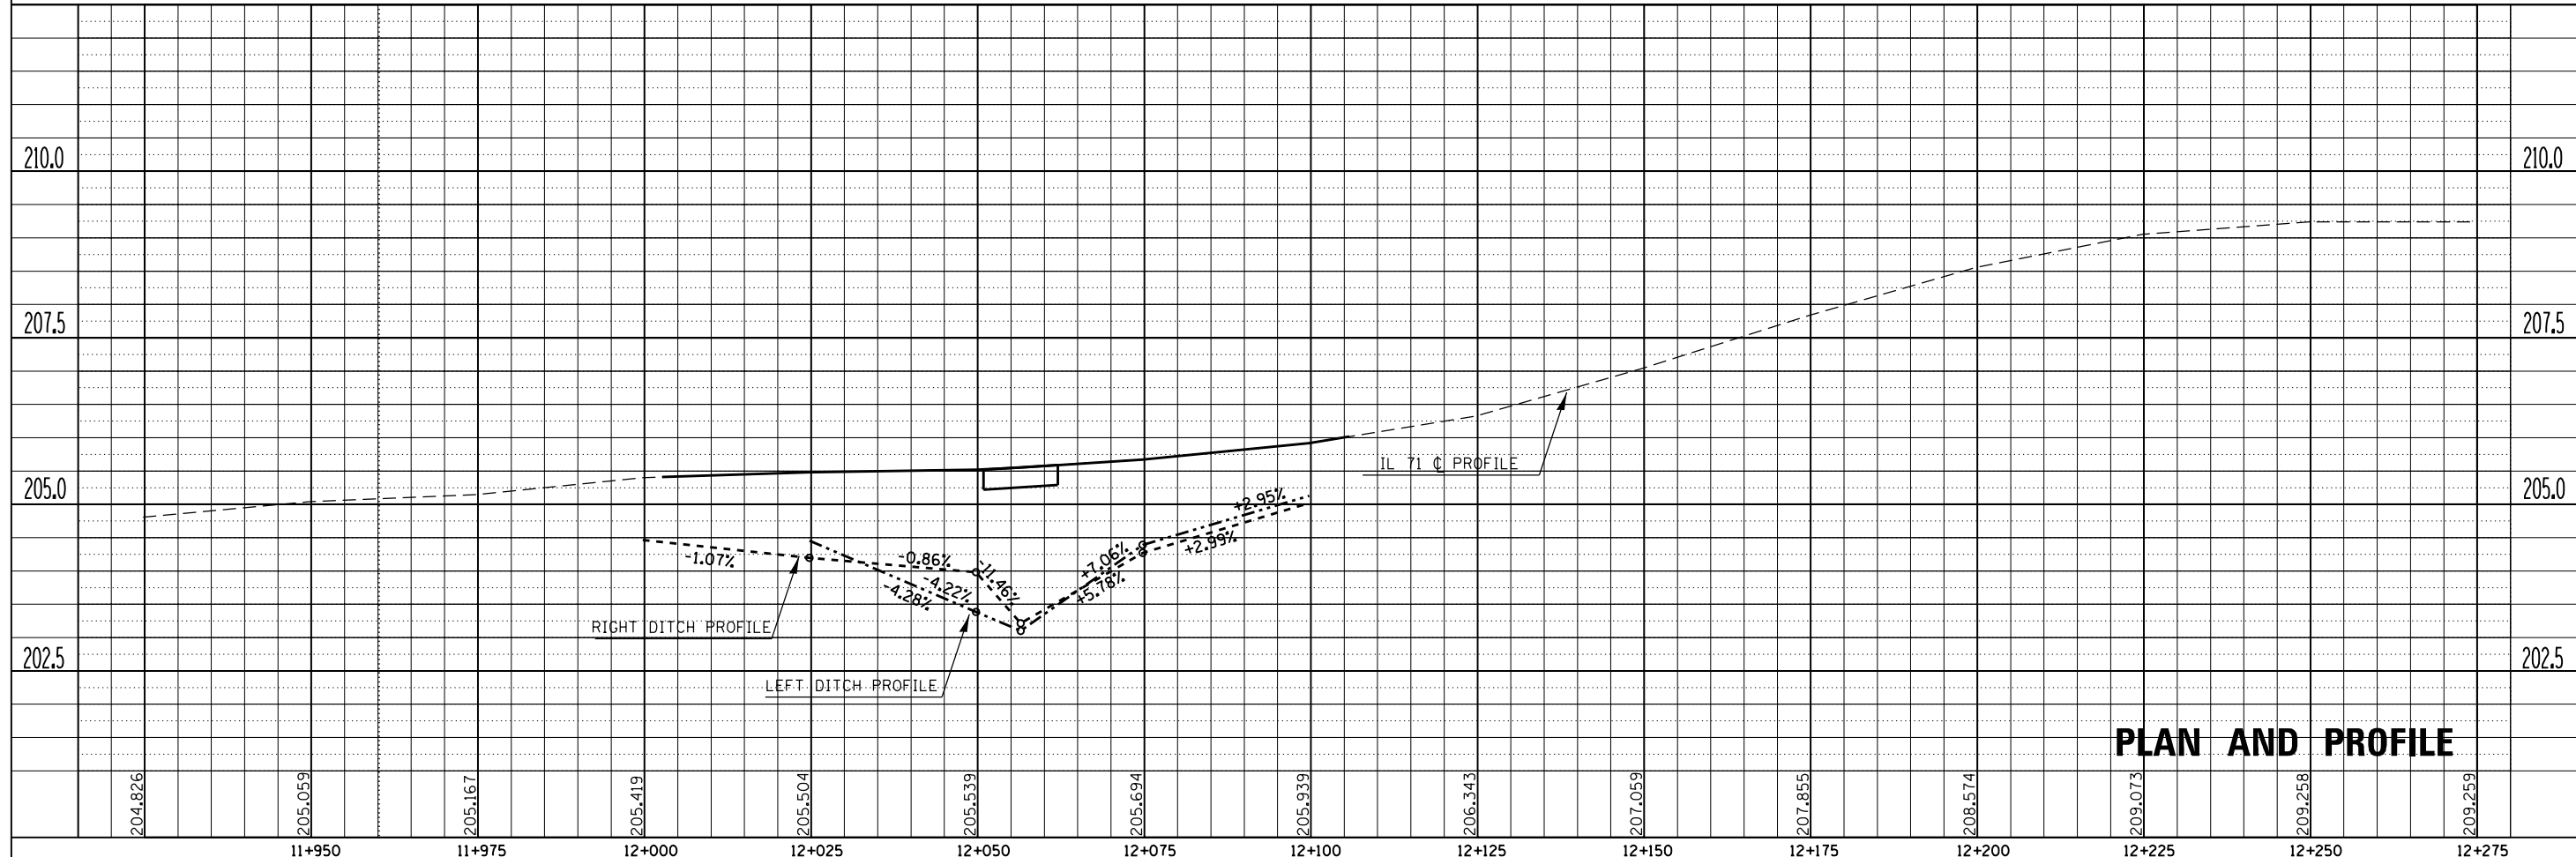

PLAN AND PROFILE