 



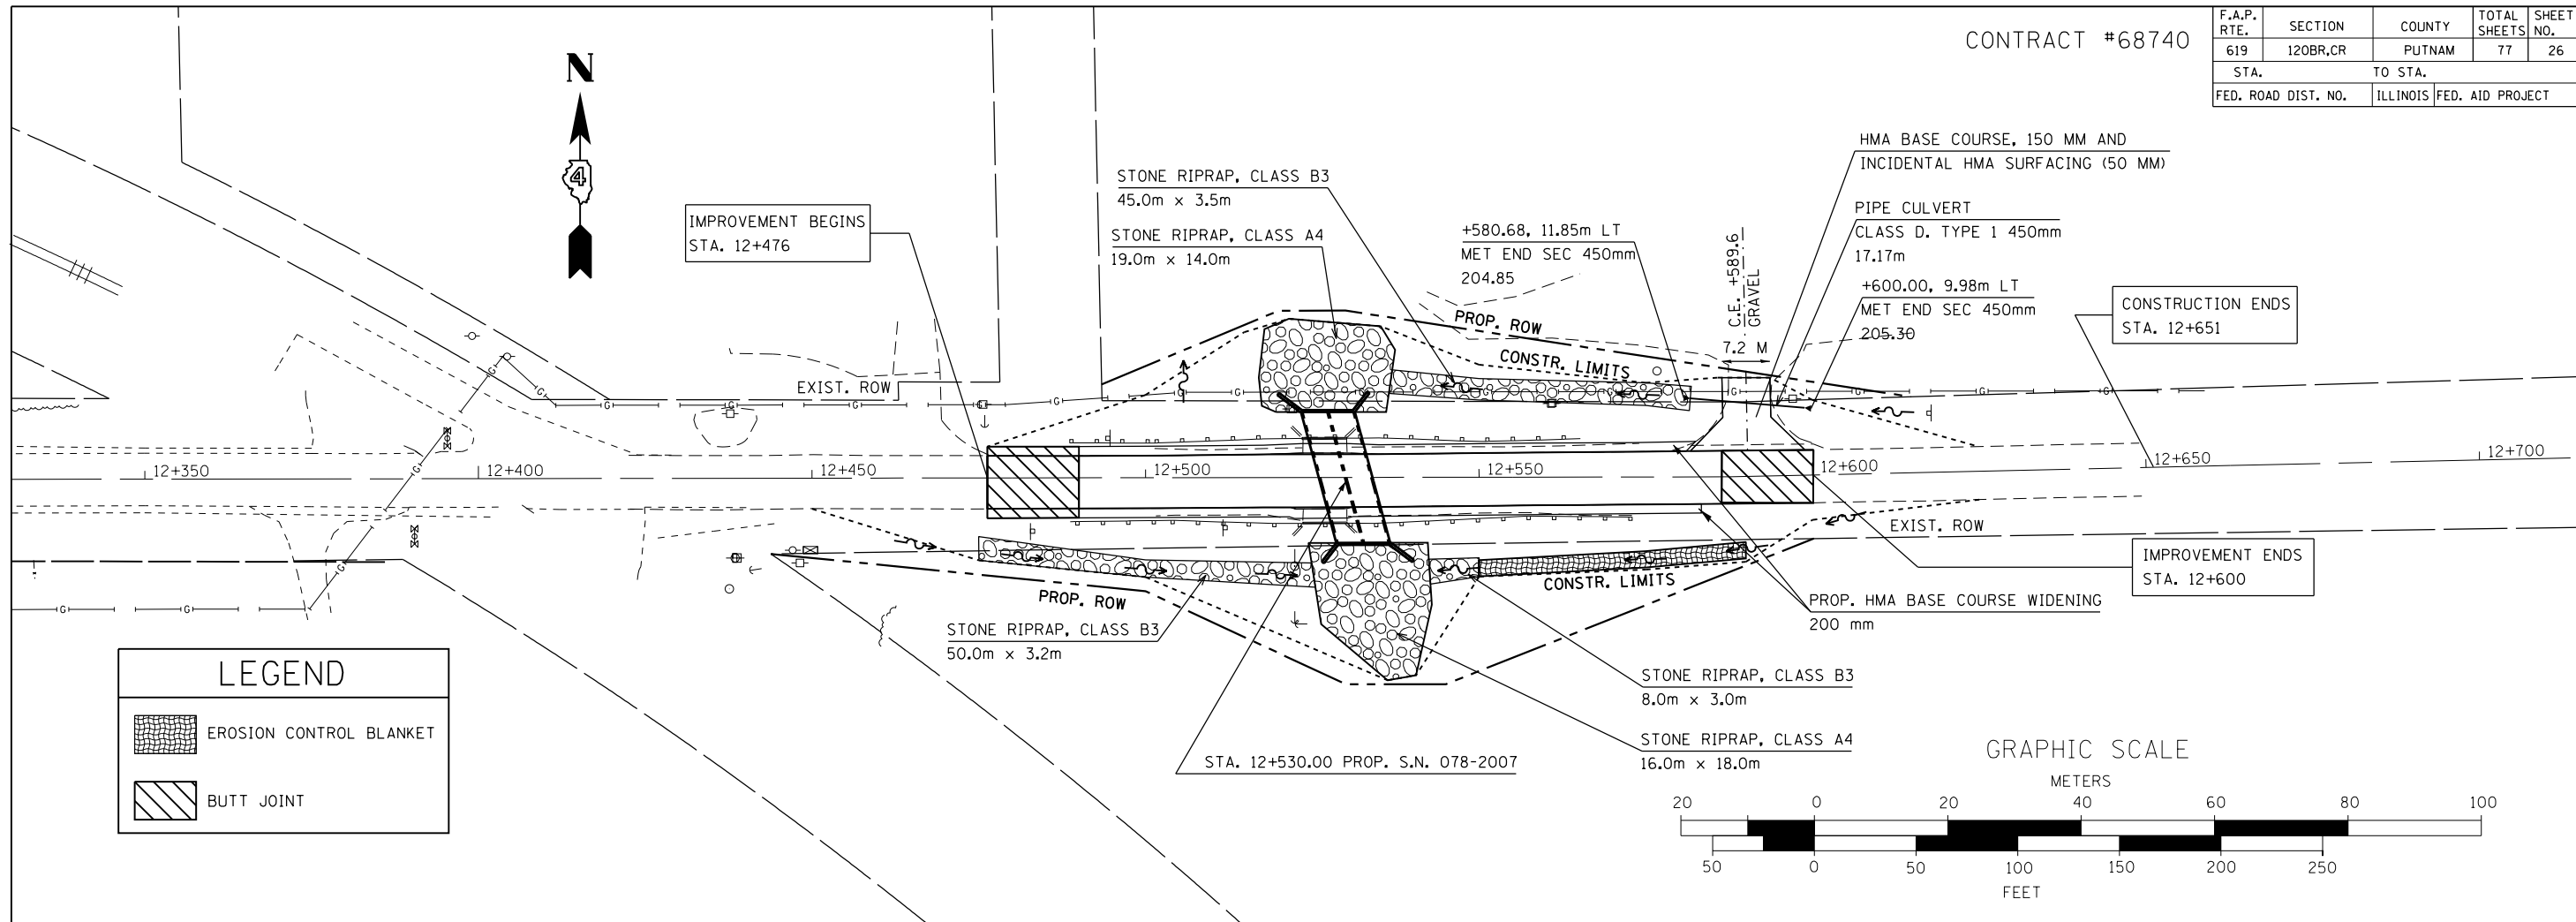
| F.A.P. RTE.         | SECTION  | COUNTY                    | TOTAL SHEETS | SHEET NO. |
|---------------------|----------|---------------------------|--------------|-----------|
| 619                 | 120BR.CR | PUTNAM                    | 77           | 26        |
| STA.                |          | TO STA.                   |              |           |
| FED. ROAD DIST. NO. |          | ILLINOIS FED. AID PROJECT |              |           |

|      |                    |    |      |
|------|--------------------|----|------|
| PLAN | SURVEYED           | BY | DATE |
|      | PLOTTED            |    |      |
|      | NOTE BOOK          |    |      |
|      | ALIGNMENT CHECKED  |    |      |
|      | RT. OF WAY CHECKED |    |      |
|      | NO.                |    |      |
|      | CADD FILE NAME     |    |      |


**LEGEND**

 EROSION CONTROL BLANKET

 BUTT JOINT



|         |                          |    |      |
|---------|--------------------------|----|------|
| PROFILE | SURVEYED                 | BY | DATE |
|         | PLOTTED                  |    |      |
|         | GRADES CHECKED           |    |      |
|         | B.M. NOTED               |    |      |
|         | STRUCTURE NOTATIONS CHKD |    |      |
|         | NO.                      |    |      |

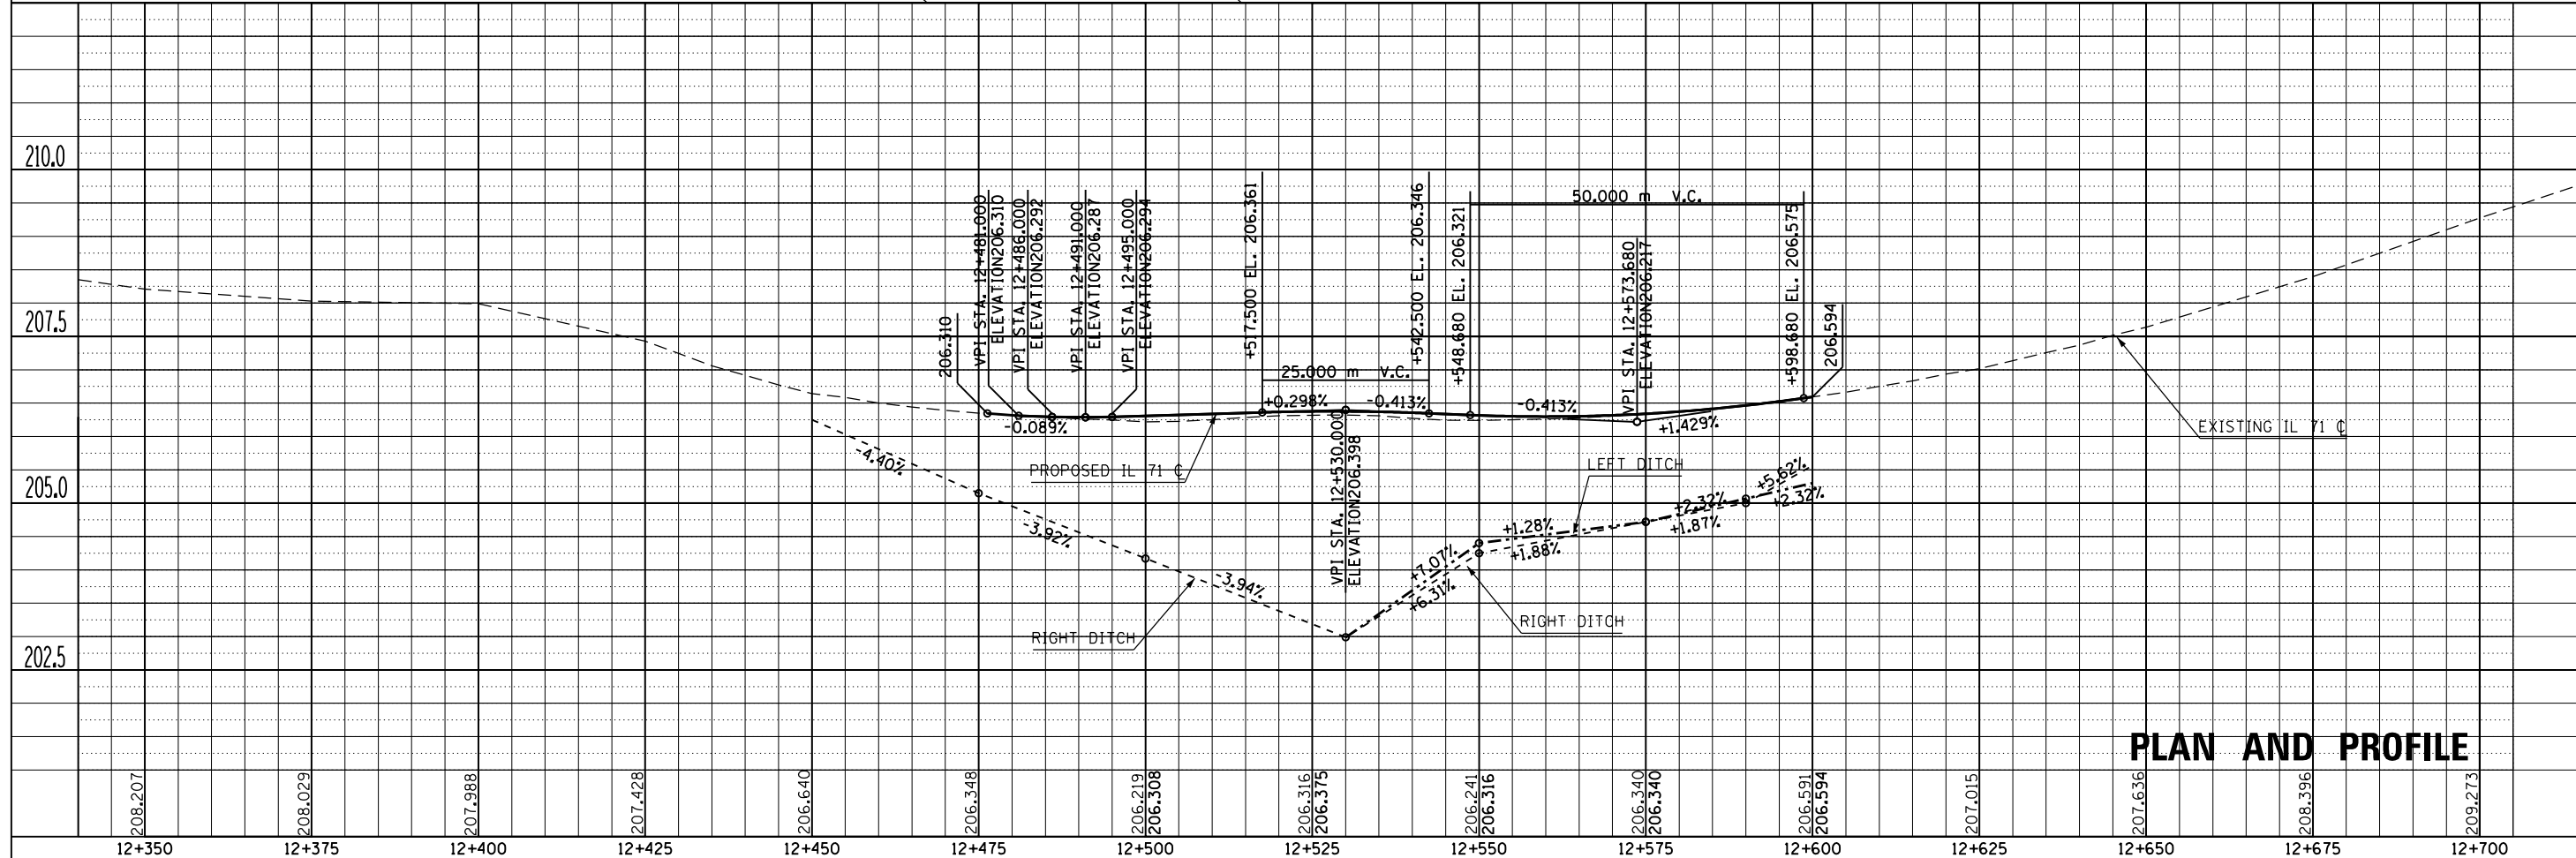

**PLAN AND PROFILE**