
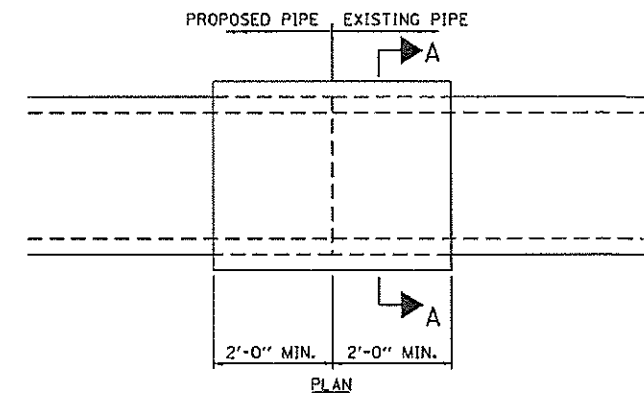



BILL OF MATERIALS			
PAY ITEM NO.	DESCRIPTION	UNIT	QUANTITY
21400100	GRADING AND SHAPING DITCHES	FOOT	200
28000500	INLET AND PIPE PROTECTION	EACH	3
28100103	STONE RIPRAP, CLASS A2	SD YD	37
54246405	INLET BOX, STANDARD 542531	EACH	1
54248570	CONCRETE COLLAR	CU YD	1.4
55101200	STORM SEWER REMOVAL 24"	FOOT	11
550A0070	STORM SEWERS, CLASS A, TYPE 1 15"	FOOT	5
550A0120	STORM SEWERS, CLASS A, TYPE 1 24"	FOOT	161
60224005	MANHOLES, TYPE A, 6'-DIAMETER, TYPE 8 GRATE	EACH	1
X2500920	SEEDING CLASS 1A (SPECIAL)	ACRE	0.2
X6050700	REMOVE INLET BOX	EACH	1

**STANDARDS:**


- 280001-07 EROSION CONTROL SYSTEMS, TEMPORARY
- 542531-04 INLET BOX
- 602406-06 MANHOLE, TYPE A, 6' DIAMETER
- 602701-02 MANHOLE STEPS
- 604036-02 TYPE 8 GRATE

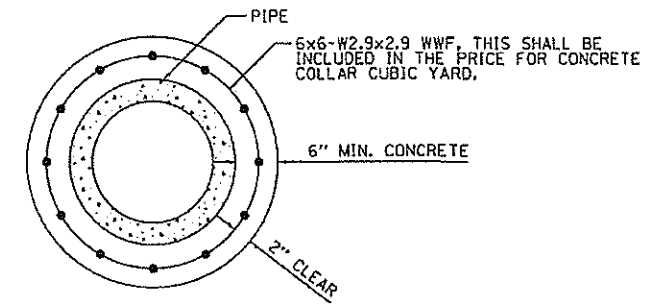

**CONCRETE COLLAR**  
 STA. 498+61  
 STA. 499+38 LT  
 STA. 499+38 RT

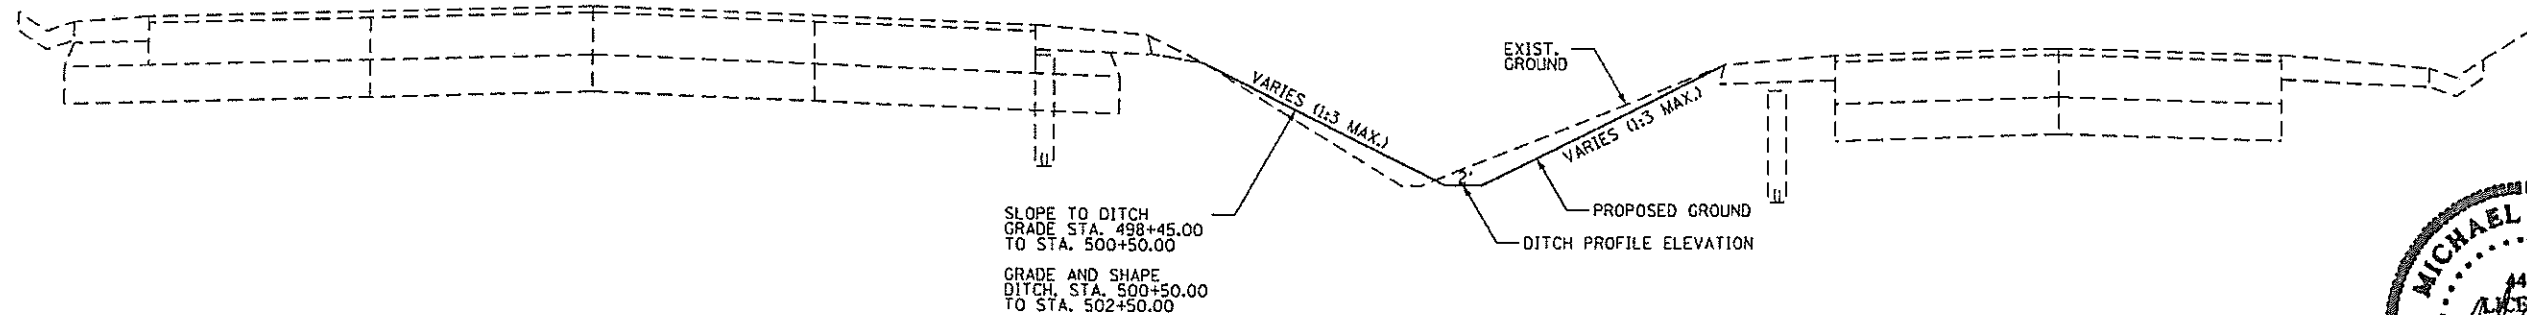

**PROPOSED TYPICAL SECTION**  
 PROPOSED IL RTE 15  
 STA. 498+45.00 TO STA. 502+50.00

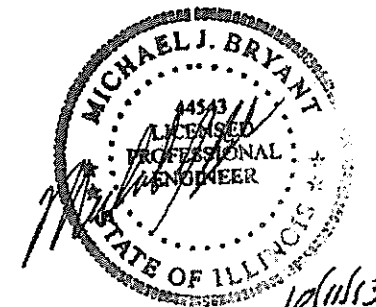

*10/11/13*  
 EXPIRES 11/30/13  
 SHEETS 96-97 ONLY

FILE NAME = X:\CHN\1201111188+13\CAD\User_Temp\d	USER NAME = jdk1	DESIGNED - JMS	REVISED -	<b>STATE OF ILLINOIS DEPARTMENT OF TRANSPORTATION</b>	<b>CULVERT DETAIL</b>	F.A.P. R.T.E.	SECTION	COUNTY	TOTAL SHEETS	SHEET NO.	
image points.dgn	PLOT SCALE = 10.0000 ' / in.	DRAWN - JDK	REVISED -			103	(29-1, 28-1, 28-2, 26-1) 95-2	ST. CLAIR	97	97	
4MODELNAME	PLOT DATE = 10/11/2013	CHECKED - JLF	REVISED -			SCALE: HTS SHEET 2 OF 2 SHEETS STA. 497+00.00 TO STA. 503+00.00					
		DATE - 10/11/2013	REVISED -			ILLINOIS FED. AID PROJECT CONTRACT NO. 76G38					