

C.H.	SECTION	COUNTY	TOTAL SHEETS	SHEET NO.
5	20-00145-00-PV	MONTGOMERY	26	1
V2L4 (333)		ILLINOIS	CONTRACT NO. 93803	

INDEX OF SHEETS


- 1 COVER SHEET
- 2 TYPICAL SECTIONS AND GENERAL NOTES
- 3 SUMMARY OF QUANTITIES
- 4-5 SCHEDULE OF QUANTITIES
- 6-9 PLAN AND PROFILE SHEETS
- 10-12 EROSION CONTROL SHEETS
- 13-15 PAVEMENT MARKING PLAN SHEETS
- 16-26 CROSS SECTIONS

LIST OF APPLICABLE HIGHWAY STANDARDS

- 000001-08 STANDARD SYMBOLS, ABBREVIATIONS AND PATTERNS
- 280001-07 TEMPORARY EROSION CONTROL SYSTEMS
- 482001-02 HMA SHOULDER ADJACENT TO FLEXIBLE PAVEMENT
- 666001-01 RIGHT OF WAY MARKERS
- 701301-04 LANE CLOSURE, 2L, 2W, SHORT TIME OPERATIONS
- 701901-10 TRAFFIC CONTROL DEVICES
- BLR 21-9 TYPICAL APPLICATION OF TRAFFIC CONTROL DEVICES FOR CONSTRUCTION ON RURAL LOCAL HIGHWAYS

UTILITY CONTACTS

- | | | | |
|-----------------------------|-----------------|---------------|--------------|
| AMEREN IP | ELECTRICAL | STEVE RALSTON | 618.236.6207 |
| CONSOLIDATED COMMUNICATIONS | TELEPHONE/OTHER | BARB WILLIAMS | 217.235.3326 |
| FRONTIER COMMUNICATIONS | TELEPHONE/OTHER | R. MARK BURKS | 217.854.2222 |
| EJ WATER COOPERATIVE | WATER | ZACK THULL | 217.925.5566 |

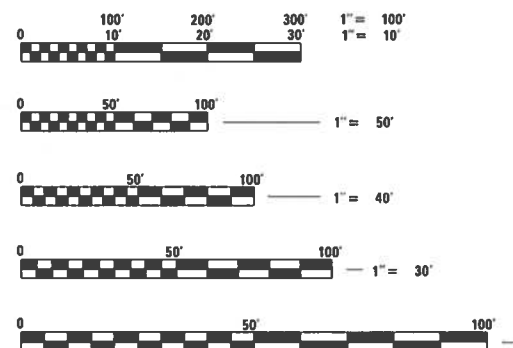

FULL SIZE PLANS HAVE BEEN PREPARED USING STANDARD ENGINEERING SCALES, REDUCED SIZED PLANS WILL NOT CONFORM TO STANDARD SCALES, IN MAKING MEASUREMENTS ON REDUCED PLANS, THE ABOVE SCALES MAY BE USED.

J.U.L.I.E.
JOINT UTILITY LOCATION INFORMATION FOR EXCAVATION
1-800-892-0123
IRVING TOWNSHIP

CONTRACT NO. 93803

PROJECT ENGINEER:
SQUAD LEADER:


STATE OF ILLINOIS DEPARTMENT OF TRANSPORTATION

PROPOSED HIGHWAY PLANS

COUNTY HIGHWAY 5 FAS 2723A
SECTION 20-00145-00-PV
HSIP FUNDS
PROJECT V2L4 (333)
INTERSECTION IMPROVEMENTS
MONTGOMERY COUNTY

END CONSTRUCTION
STATION 118+00.00


BEGIN CONSTRUCTION
STATION 103+00.00

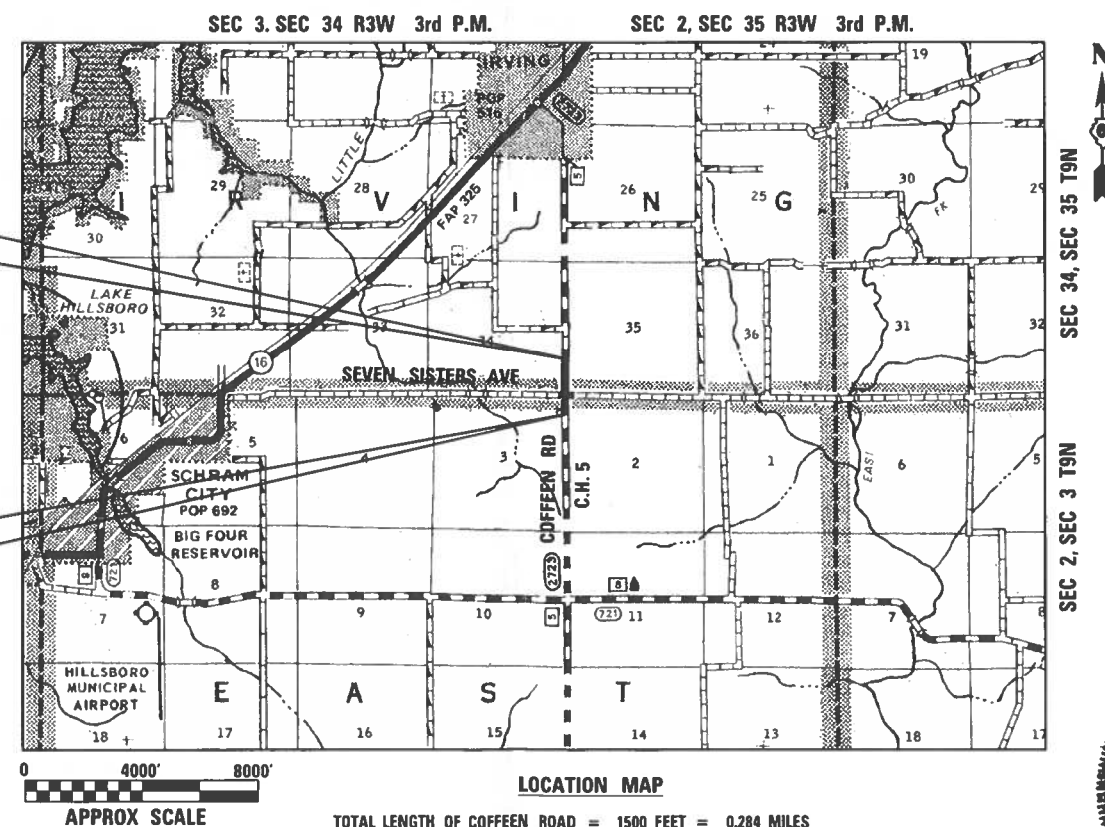

DESIGN DESIGNATION

COFFEEN ROAD (C.H. 5)
SEVEN SISTERS AVE
LOCAL (RURAL COLLECTOR)
CURRENT ADT=175
DESIGN SPEED: 55 MPH

TOTAL LENGTH OF COFFEEN ROAD = 1500 FEET = 0.284 MILES
TOTAL LENGTH OF SEVEN SISTERS AVE = 250 FEET = 0.047 MILES

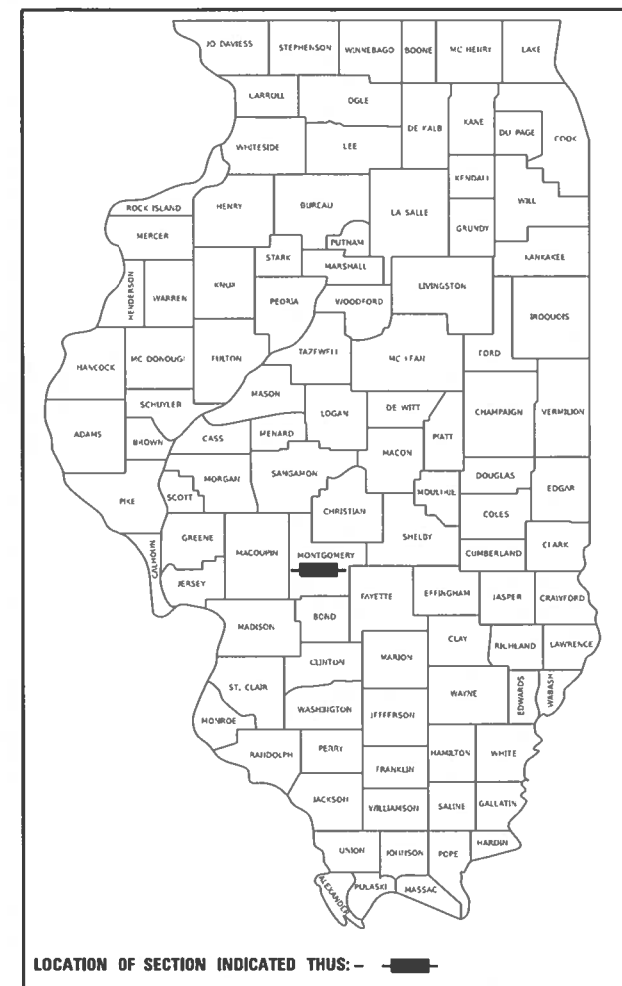

APPROVED AUGUST 27TH 2024
(COUNTY ENGINEER OR CITY ENGINEER/MAYOR)
Passed Sept. 17 2024
DISTRICT SIX ENGINEER OF LOCAL ROADS & STREETS
RELEASING FOR BID
BASED ON LIMITED
REVIEW Sept. 17 2024
REGION FOUR ENGINEER
STATE OF ILLINOIS
DEPARTMENT OF TRANSPORTATION



JEREMY J. CONNOR P.E. # 062-057938
LICENSE EXPIRES: NOVEMBER 30, 2025
HURST-ROSCHKE ENGINEERS, INC.

8-27-24


DATE

Hurst-Rosche, Inc.
1400 E. TREMONT ST.
HILLSBORO IL
PH: 217.532.3959
Job Number - 192-2980
www.hurst-rosche.com




GENERAL NOTES

- THIS SECTION SHALL BE CONSTRUCTED IN ACCORDANCE WITH THE PLANS, "STANDARD SPECIFICATIONS FOR ROAD AND BRIDGE CONSTRUCTION", ADOPTED JAN 1,2022, AND THE SPECIAL PROVISIONS.
- ALL STATIONING REFERS TO THE CENTERLINE OF NEW CONSTRUCTION
- THE EXISTING ROAD SHALL REMAIN CLOSED TO THROUGH TRAFFIC DURING CONSTRUCTION; SEE SPECIAL PROVISIONS.
- THE HIGHWAY STANDARD NUMBERS LISTED SHALL NOT BE SUPERCEDED BY LATER REVISIONS OF THE STANDARDS LISTED IN THE PLANS.
- THE LOCATIONS AND/OR DEPTHS OF UNDERGROUND UTILITIES SHOWN HAVE BEEN TAKEN FROM AVAILABLE RECORD INFORMATION FURNISHED BY THE UTILITY OWNERS AND MUST BE CONSIDERED APPROXIMATE. FIELD MARKING OF FACILITIES IN CRITICAL AREAS MAY BE OBTAINED BY PROVIDING A MINIMUM OF 48 HOURS ADVANCE NOTICE TO J.U.L.I.E. @ (800) 892-0123.
- THE FOLLOWING CONSTANTS WERE USED IN THE CALCULATIONS OF QUANTITIES FOR THIS PROJECT.
BITUMINOUS MATERIALS (PRIME COAT) - 0.25 POUND / SQ FT
BITUMINOUS MATERIALS (TACK COAT) - 0.025 POUND / SQ FT
AGGREGATE BASE, TYPE A - 2.05 TONS/ CU YD
HMA SURFACE COURSE - 112 LBS / IN / SQ YD
FERTILIZER NUTRIENTS - 90 LBS / ACRE
MULCH, METHOD 2 - 2 TONS / ACRE
- THE FINISHED EARTHWORK SHALL HAVE A VEGETATION SUSTAINING SOIL COVERING THE TOP 0.3 FT. IN ACRES TO BE SEEDED.
- THE PROPOSED PAVEMENT SHALL BE FEATHERED INTO THE EXISTING ROAD IN ACCORDANCE WITH THE BUTT JOINT DETAIL.

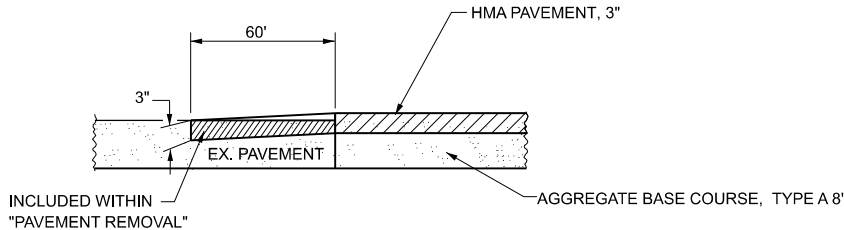


BUTT JOINT DETAIL

CONTROL POINTS				
POINT NO.	COORDINATES		ELEVATION	DESCRIPTION
CP #1	N 913626.24	E 2513884.75	653.31	IRON PIN W/HRE CAP SET
CP #2	N 913626.41	E 2513282.93	653.35	IRON PIN W/HRE CAP SET

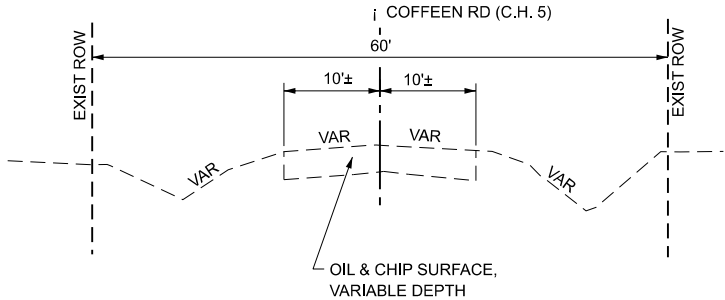


COFFEE RD (C.H. 5)
EXISTING TYPICAL SECTION

STA 102+00.00 TO STA 119+00.00

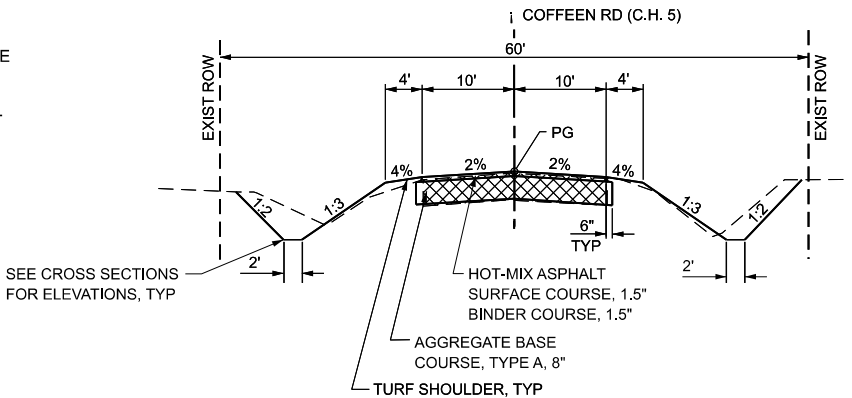


COFFEE RD (C.H. 5)
PROPOSED TYPICAL SECTION

STA 103+00.00 TO STA 104+60.00
STA 107+00.00 TO STA 118+00.00

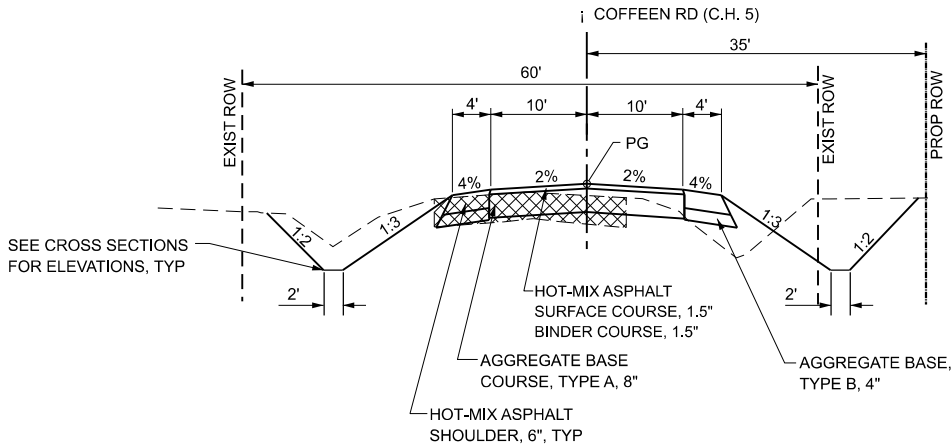


COFFEE RD (C.H. 5)
PROPOSED TYPICAL SECTION

STA 104+60.00 TO STA 107+00.00

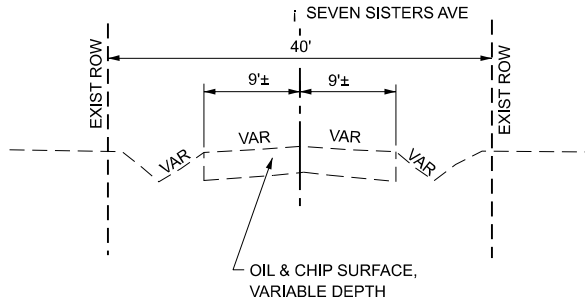

SEVEN SISTERS AVE
EXISTING TYPICAL SECTION

STA 201+00.00 TO STA 205+00.00

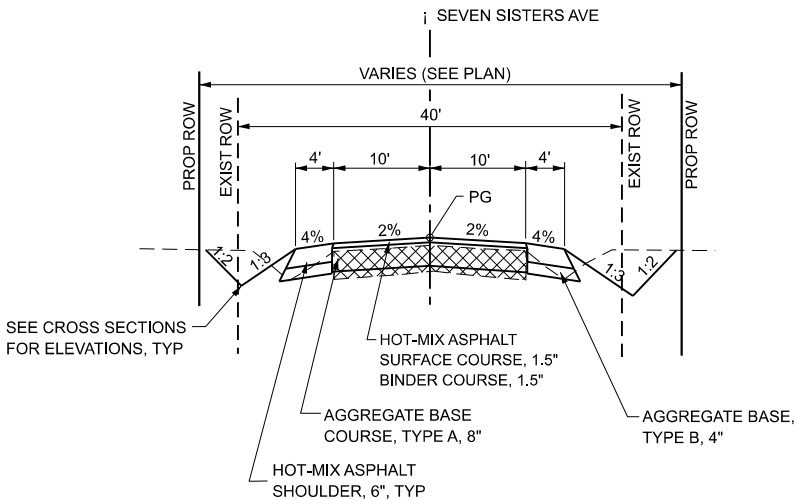

SEVEN SISTERS AVE
PROPOSED TYPICAL SECTION

STA 201+50.00 TO STA 204+00.00

MIXTURE TABLE

MIXTURE USE:	SURFACE COURSE	BINDER COURSE	SHOULDER
AC/PG	PG 64-22	PG 64-22	PG 64-22
DESIGN AIR VOIDS	4.0% @ N50	4.0% @ N50	2.0% @ N30
MIXTURE COMPOSITION	IL-9.5FG	IL-9.5	
FRICITON AGGREGATE	MIXTURE C	MIXTURE C	BAM

NOTE: PLACE BITUMINOUS MATERIALS (TACK COAT) PRIOR TO SURFACE COURSE CONSTRUCTION


USER NAME = khartran	DESIGNED - CMV	REVISED -
	DRAWN - BP	REVISED -
PLOT SCALE = 40,0000' / 1in.	CHECKED -	REVISED -
PLOT DATE = 10/23/2024	DATE -	REVISED -

STATE OF ILLINOIS
DEPARTMENT OF TRANSPORTATION

TYPICAL SECTIONS AND GENERAL NOTES
COFFEE ROAD AND SEVEN SISTERS AVE

SCALE: NONE SHEET 1 OF 1 SHEETS STA. TO STA.

C.H.	SECTION	COUNTY	TOTAL SHEETS	SHEET NO.
5	20-00145-00-PV	MONTGOMERY	26	2
CONTRACT NO. 93803				
V2L4 (333)	ILLINOIS	FED. AID PROJECT		

 

SUMMARY OF QUANTITIES

CODE NO.	ITEM	UNIT	TOTAL
20200100	EARTH EXCAVATION	CU YD	1690
20400800	FURNISHED EXCAVATION	CU YD	756
* 25000200	SEEDING, CLASS 2	ACRE	2.00
* 25000400	NITROGEN FERTILIZER NUTRIENT	POUND	180
* 25000500	PHOSPHOROUS FERTILIZER NUTRIENT	POUND	180
* 25000600	POTASSIUM FERTILIZER NUTRIENT	POUND	180
* 25000700	AGRICULTURAL GROUND LIMESTONE	TON	4
* 25100115	MULCH, METHOD 2	ACRE	2.00
28000305	TEMPORARY DITCH CHECKS	FOOT	220
28000400	PERIMETER EROSION BARRIER	FOOT	3152
35100100	AGGREGATE BASE COURSE, TYPE A	TON	2096
35101600	AGGREGATE BASE COURSE, TYPE B 4"	SQ YD	406
40600275	BITUMINOUS MATERIALS (PRIME COAT)	POUND	9658
40600290	BITUMINOUS MATERIALS (TACK COAT)	POUND	966
40602978	HOT-MIX ASPHALT BINDER COURSE, IL- 9.5, N50	TON	368
40604000	HOT-MIX ASPHALT SURFACE COURSE, IL-9.5FG, MIX "C", N50	TON	361
44000100	PAVEMENT REMOVAL	SQ YD	4354
48203021	HOT-MIX ASPHALT SHOULDERS, 6"	SQ YD	338
66600105	FURNISHING AND ERECTING RIGHT OF WAY MARKERS	EACH	15
67100100	MOBILIZATION	L SUM	1
* 72000100	SIGN PANEL - TYPE 1	SQ FT	12
72400310	REMOVE SIGN PANEL - TYPE 1	SQ FT	17
* 72900100	METAL POST - TYPE A	FOOT	24
* 78001110	PAINT PAVEMENT MARKING - LINE 4"	FOOT	3832
* 78001180	PAINT PAVEMENT MARKING - LINE 24"	FOOT	20
X7010216	TRAFFIC CONTROL AND PROTECTION, (SPECIAL)	L SUM	1
Z0013798	CONSTRUCTION LAYOUT	L SUM	1

* SPECIALTY ITEMS


USER NAME = khartman	DESIGNED - CMV	REVISED -
	DRAWN - BP	REVISED -
PLOT SCALE = 10.0000 ' / in.	CHECKED -	REVISED -
PLOT DATE = 9/9/2024	DATE -	REVISED -

STATE OF ILLINOIS
DEPARTMENT OF TRANSPORTATION

SUMMARY OF QUANTITIES
COFFEEN ROAD AND SEVEN SISTERS AVE

SCALE: NONE SHEET 1 OF 1 SHEETS STA. TO STA.

C.H.	SECTION	COUNTY	TOTAL SHEETS	SHEET NO.
5	20-00145-00-PV	MONTGOMERY	26	3
CONTRACT NO. 93803				
V2L4 (333)	ILLINOIS	FED. AID PROJECT		

 

EARTHWORK SCHEDULE

STATION	STATION	EARTH EXCAVATION	EARTH EXCAVATION ADJUSTED FOR SHRINKAGE (NOTE 1)	EMBANKMENT	EARTHWORK BALANCE WASTE (+) OR SHORTAGE (-)	FURNISHED EXCAVATION
		(CU YD)	(CU YD)	(CU YD)	(CU YD)	(CU YD)
COFFEEN RD						
103+00	118+00	1636	1227	1954	-727	727
SEVEN SISTERS AVE						
201+50	204+00	54	41	70	-29	29
TOTAL		1690	1268	2024	-756	756
USE		1690	1268	2024	-756	756

NOTE 1: 25% SHIRINKAGE FACTOR USED

SEEDING SCHEDULE

STATION	STATION	RT/LT	SEEDING, CLASS 2A	NITROGEN FERTILIZER NUTRIENT	PHOSPHORUS FERTILIZER NUTRIENT	POTASSIUM FERTILIZER NUTRIENT	MULCH, METHOD 2	AGRICULTURAL GROUND LIMESTONE
			(ACRE)	(POUND)	(POUND)	(POUND)	(ACRE)	(TON)
COFFEEN RD	SEVEN SISTERS AVE							
103+00	204+00	RT	0.12	10.8	10.8	10.8	0.12	0.24
103+00	201+50	LT	0.15	13.5	13.5	13.5	0.15	0.30
SEVEN SISTERS AVE	COFFEEN RD							
201+00	118+00	LT	1.01	90.9	90.9	90.9	1.01	2.02
204+00	118+00	RT	0.58	52.2	52.2	52.2	0.58	1.16
	TOTAL (USE)		2.00	180	180	180	2.00	4.0

FURNISHING AND ERECTING RIGHT-OF-WAY MARKERS

SEVEN SISTERS AVE		OFFSET (FT)	EACH
204+00.00	RT	20	1
204+00.00	LT	20	1
201+50.00	LT	20	1
202+50.00	RT	20	1
202+20.00	LT	76.93	1
		SUBTOTAL	5

COFFEEN RD		OFFSET (FT)	EACH
105+40.00	RT	30	1
105+50.00	LT	47.75	1
106+40.00	RT	40	1
106+20.00	LT	76.93	1
107+00.00	RT	35	1
		SUBTOTAL	5

PAVEMENT MARKING SCHEDULE

STATION	STATION	PAINT PAVEMENT MARKING, LINE 4"	PAINT PAVEMENT MARKING, LINE 24"
		(FOOT) (TYPE)	(FOOT) (TYPE)
COFFEEN RD			
103+00	105+20.97	230 SOLID WHITE-RT	
103+00	104+92.01	200 SOLID WHITE-LT	
105+20.97	105+78.41	113 SOLID WHITE-RT	
104+92.01	105+81.20	120 SOLID WHITE-LT	
105+98.87	106+73.66	104 SOLID WHITE-RT	
106+01.60	106+59.77	115 SOLID WHITE-LT	
106+73.66	118+00	1130 SOLID WHITE-RT	
106+59.77	118+00	1150 SOLID WHITE-LT	
103+00	118+00	380 YELLOW SKIP DASH	
SEVEN SISTERS AVE			
201+50	202+16.00	20 YELLOW SKIP DASH	
203+50	204+00	20 YELLOW SKIP DASH	
201+00	202+14.18	120 SOLID WHITE-RT	
201+00	201+41.36	50 SOLID WHITE-LT	
203+78.83	204+00	30 SOLID WHITE-RT	
203+51.47	204+00	50 SOLID WHITE-LT	
202+16 RT			10 WHITE STOP BAR
203+51 RT			10 WHITE STOP BAR
TOTAL		3832	20

COFFEEN RD		OFFSET (FT)	EACH
111+00.00	LT	55.95	1
111+00.00	RT	34.96	1
111+23.22	RT	35	1
116+00.00	RT	35	1
116+50.00	RT	30	1
		SUBTOTAL	5
		TOTAL	15

USER NAME = jethington	DESIGNED - CMV	REVISED -
	DRAWN - BP	REVISED -
PLOT SCALE = 10,0000 ' / in.	CHECKED -	REVISED -
PLOT DATE = 2/6/2023	DATE -	REVISED -

STATE OF ILLINOIS
DEPARTMENT OF TRANSPORTATION

SCHEDULE OF QUANTITIES COFFEEN ROAD AND SEVEN SISTERS AVE.			
SCALE: NONE	SHEET 1	OF 2 SHEETS	STA. TO STA.

C.H.	SECTION	COUNTY	TOTAL SHEETS	SHEET NO.
5	20-00145-00-PV	MONTGOMERY	26	4
CONTRACT NO. 93803				
V2L4 (333)	ILLINOIS	FED. AID PROJECT		

PAVING SCHEDULE

STATION	AGGREGATE BASE COURSE TYPE A	HMA SURFACE COURSE, MIX C, N50 (1.5")	HMA BINDER COURSE, N50 (1.5")	BIT MAT (PRIME COAT)	BIT MAT (TACK COAT)	PAVEMENT REMOVAL	HMA SHOULDERS, 6"	AGG BASE COURSE TYPE B
	(TON)	(TON)	(TON)	(LBS)	(LBS)	(SQ YD)	(SQ YD)	(SQ YD)
104+60 LT (COFFEEN) TO 201+50 RT (7 SISTERS)	21.2						93	112
104+60 RT (COFFEEN) TO 204+00 RT (7 SISTERS)	19.1						84	101
201+50 LT (7 SISTERS) TO 107+00 LT (COFFEEN)	19.0						84	101
204+00 LT (7 SISTERS) TO 107+00 RT (COFFEEN)	17.5						77	92
COFFEEN RD								
103+00 TO 104+60	170.1	29.9	30.5	800	80	596.4		
104+60 TO 105+80	228.8	42.2	43.0	1130.3	113	697.3		
106+00 TO 107+00	197.9	36.5	37.2	977.3	98			
107+00 TO 118+00	1169.3	205.3	209.4	5500.0	550	2818.4		
SEVEN SISTERS AVE								
201+50 TO 204+00	253.1	46.7	47.6	1250.0	125	242.2		
TOTAL	2096	361	368	9658	966	4354	338	406

SIGNING SCHEDULE

STATION	SIGN PANELS, TYPE 1		REMOVE SIGN PANEL, TYPE 1		METAL POST, TYPE A
	(SQ FT)	(DESCRIPTION)	(SQ FT)	(DESCRIPTION)	(FOOT)
SEVEN SISTERS AVE					
202+17 RT	4	R1-1 (STOP SIGN)	4	R1-1 (STOP SIGN)	12
	2	D3-1 (2 EA. ROAD NAME)	2	D3-1 (2 EA. ROAD NAME)	
203+53 LT	4	R1-1 (STOP SIGN)	4	R1-1 (STOP SIGN)	12
	2	D3-1 (2 EA. ROAD NAME)			
COFFEEN RD					
111+32 LT			6.5	W4-1R (CURVE AHEAD)	
TOTAL	12		17		24

EROSION CONTROL SCHEDULE

STATION	STATION	PERIMETER EROSION BARRIER (FOOT)	TEMPORARY DITCH CHECKS (FOOT)
COFFEEN RD			
103+00 LT			10
103+00 RT			10
103+00 LT	105+50 LT	250	
103+00 RT	105+40 RT	240	
105+00 LT			10
105+00 RT			10
106+20 LT	118+00 LT	1,180	
106+40 RT	118+00 RT	1,160	
106+48.80 LT			10
106+48.80 RT			10
108+00 LT			10
108+00 RT			10
110+00 LT			10
110+00 RT			10
112+00 LT			10
112+00 RT			10
114+00 LT			10
114+00 RT			10
116+00 LT			10
116+00 RT			10
118+00 LT			10
118+00 RT			10
SEVEN SISTERS AVE.			
201+50 RT	202+38 RT	93	
201+50 LT	202+07 LT	58	
203+16 RT	204+00 RT	89	
203+24 LT	204+00 LT	82	
201+50 LT			10
201+50 RT			10
204+00 LT			10
204+00 RT			10
TOTAL		3,152	220

Hurst-Rosche, Inc.
1400 E. TREMONT ST.
HILLSBORO IL
PH: 217.532.3959
Job Number: 192-2980
www.hurst-rosche.com



USER NAME = HURST-ROSCH	DESIGNED - CMV	REVISED -
	DRAWN - BP	REVISED -
PLOT SCALE = 10.0007 ' / in.	CHECKED -	REVISED -
PLOT DATE = 12/19/2023	DATE -	REVISED -

STATE OF ILLINOIS
DEPARTMENT OF TRANSPORTATION

SCHEDULE OF QUANTITIES			
COFFEEN ROAD AND SEVEN SISTERS AVE.			
SCALE: NONE	SHEET 2	OF 2 SHEETS	STA. TO STA.

C.H.	SECTION	COUNTY	TOTAL SHEETS	SHEET NO.
5	20-00145-00-PV	MONTGOMERY	26	5
CONTRACT NO. 93803				
V2L4 (333)	ILLINOIS	FED. AID PROJECT		




PLAN	SURVEYED	BY	DATE
NO.	PLOTTED		
	ALIGNMENT CHECKED		
	AS SHOWN		
	CADD FILE NAME		

PROFILE	SURVEYED	BY	DATE
NO.	PLOTTED		
	GRADES CHECKED		
	STRUCTURE NOTATION CHNG		

HR

HURST-ROSCHKE, INC.
HILLSBORO, ILLINOIS 62049
PHONE (217) 632-9859
HR # 192-2880
www.hurst-roschke.com

MODIFIED: 10/20/2023
FILE NAME: X:\projects\Current\192-2880 MC-HD Co. en Rd-Seven Sisters Intersection\Drawings\sh-schiro_1.dgn

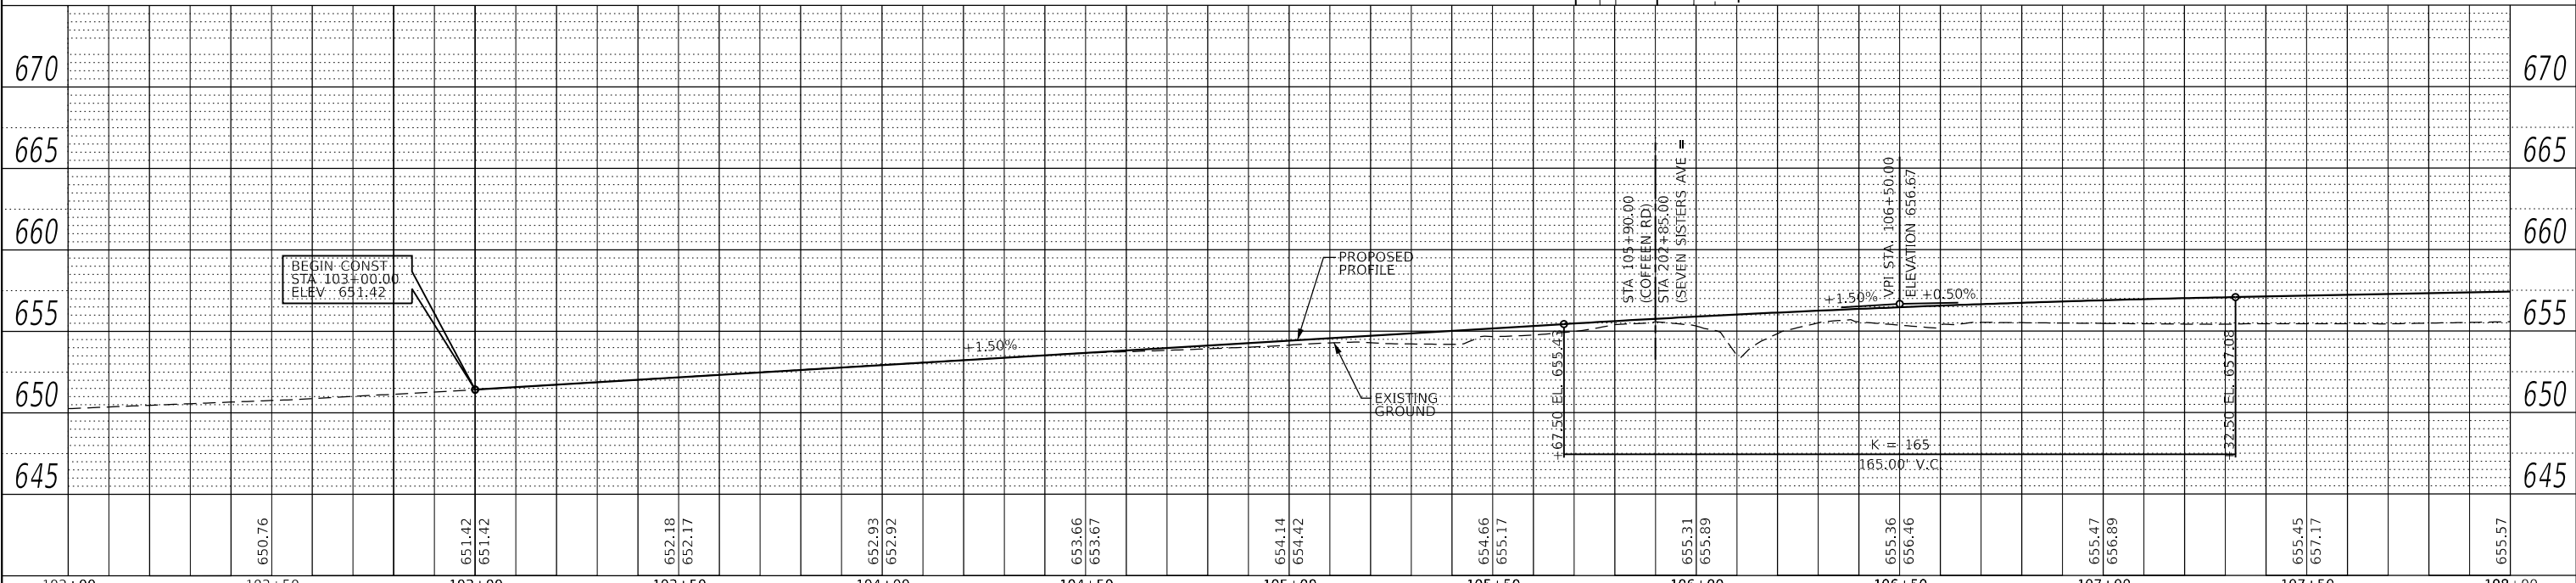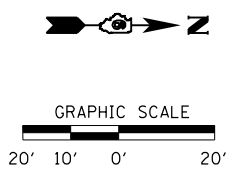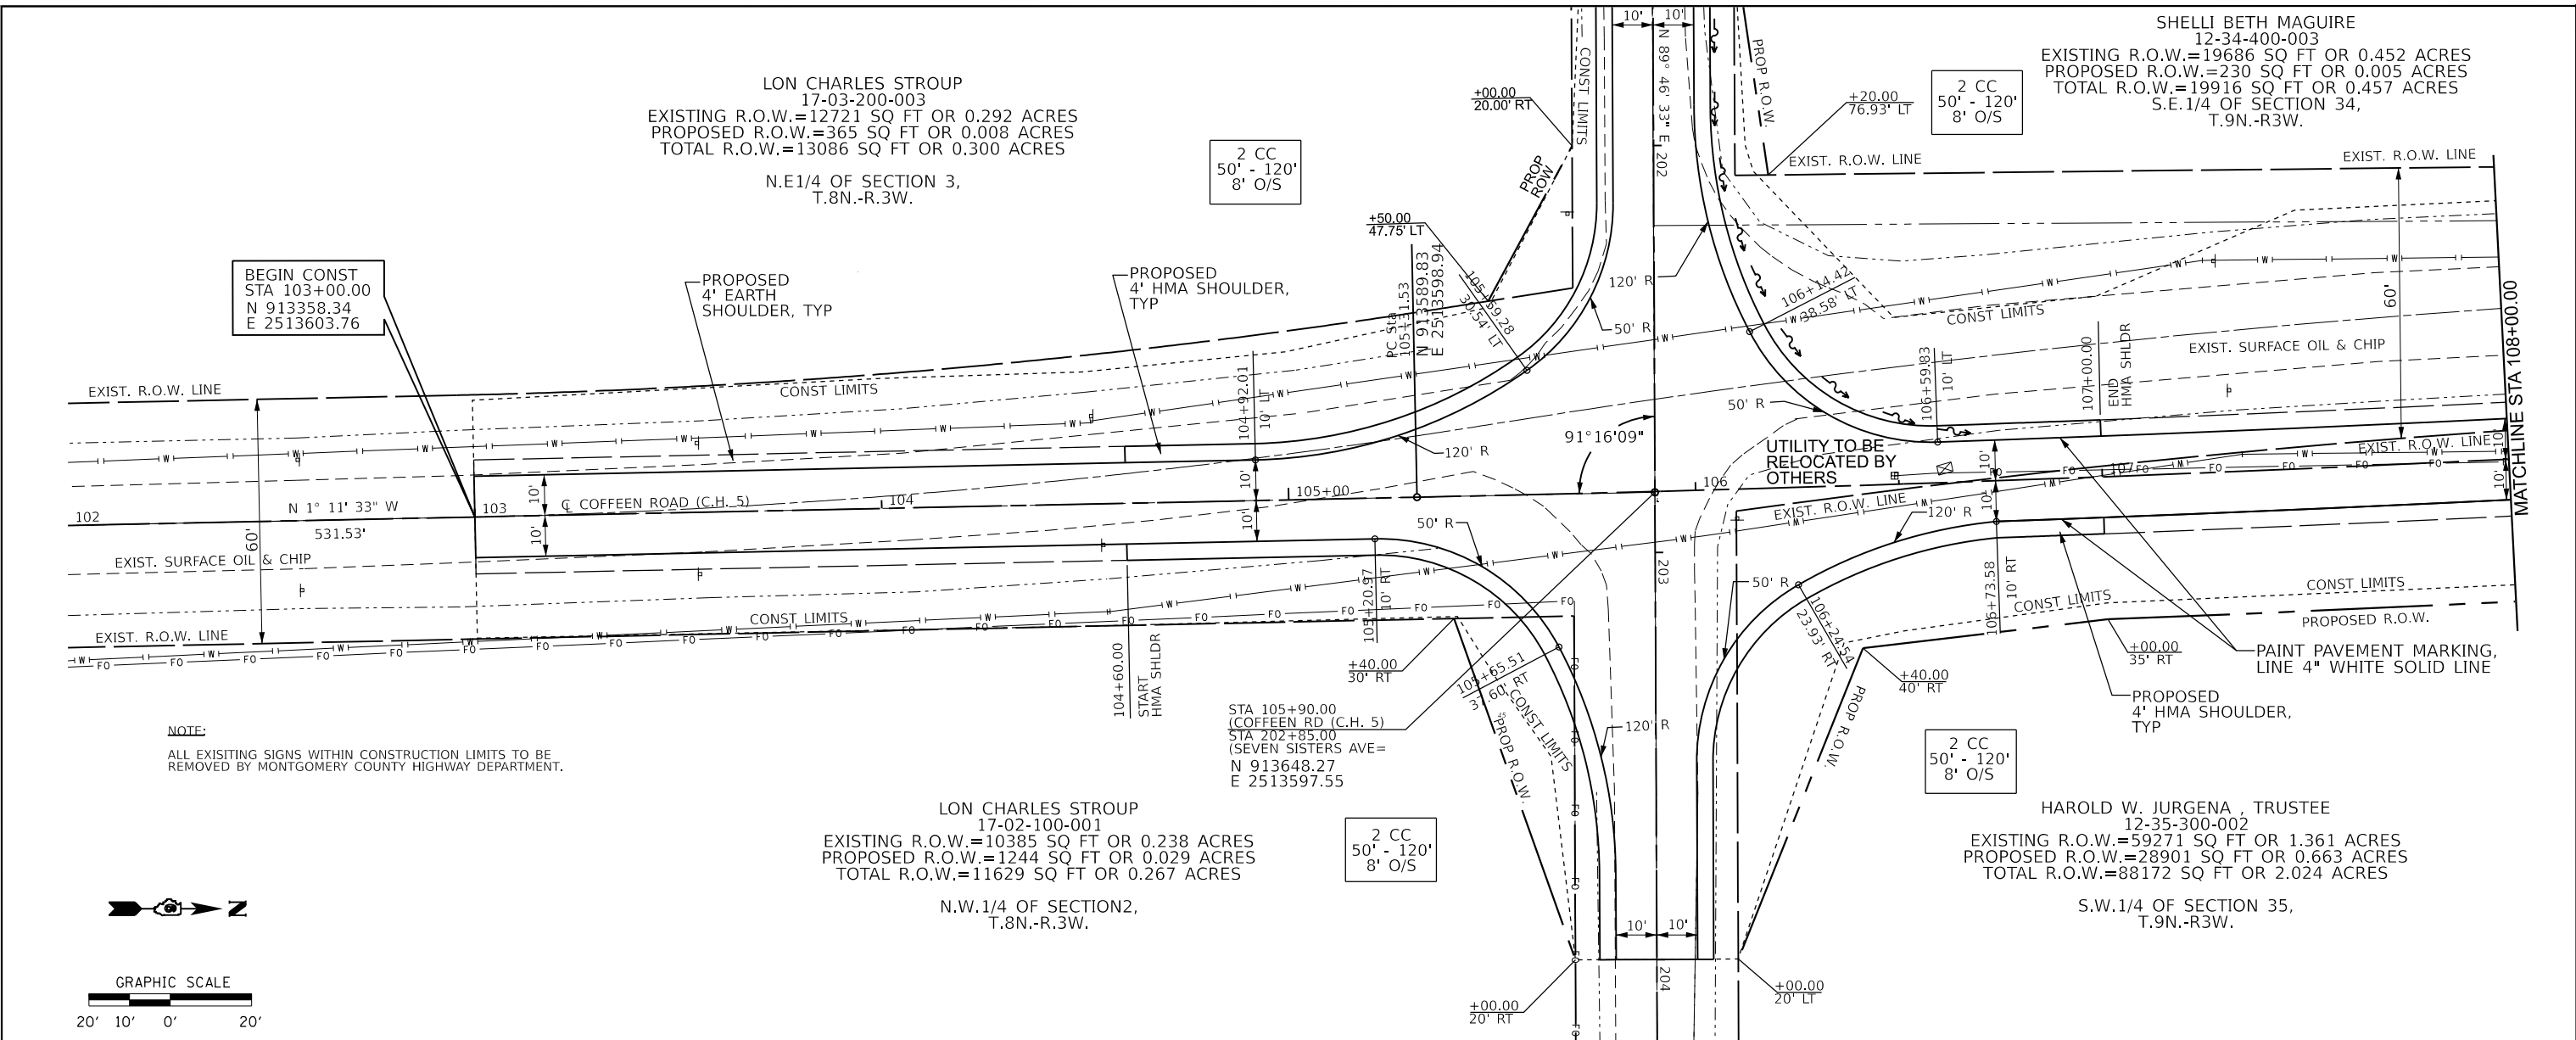


USER NAME = jethington				DESIGNED - CMV				REVISED -			
DRAWN - BP				REVISED -				REVISED -			
PLOT SCALE = 40,000' / in.				CHECKED -				REVISED -			
PLOT DATE = 2/6/2023				DATE -				REVISED -			

STATE OF ILLINOIS DEPARTMENT OF TRANSPORTATION				PLAN AND PROFILE COFFEEN ROAD AND SEVEN SISTERS AVE				C.H. SECTION COUNTY TOTAL SHEETS SHEET NO.			
SCALE: 1"=20'				SHEET 1 OF 4 SHEETS				5 20-00145-00-PV MONTGOMERY 26 6			
STA. 102+00.00 TO STA. 108+00.00				V2L4 (333) ILLINOIS FED. AID PROJECT				CONTRACT NO. 93803			


PLAN	SURVEYED	BY	DATE
NOTE BOOK NO.	PLOTTED		
	ALIGNMENT CHECKED		
	FILE NAME		

PROFILE	SURVEYED	BY	DATE
NOTE BOOK NO.	PLOTTED		
	GRADES CHECKED		
	STRUCTURE NOTATION CHRG		

HURST-ROSCHKE, INC.
HILLSBORO ILLINOIS 62049
PHONE (217)532-3959
HF # 192-2980
www.hurst-roschke.com

 

MODIFIED: 11/11/2011
FILE NAME: X:\projects\Current\192-2980 MC-HP Co. gen Rd-Seven Sisters Intersection\Draw\07 sh-ehpno 2.dgn

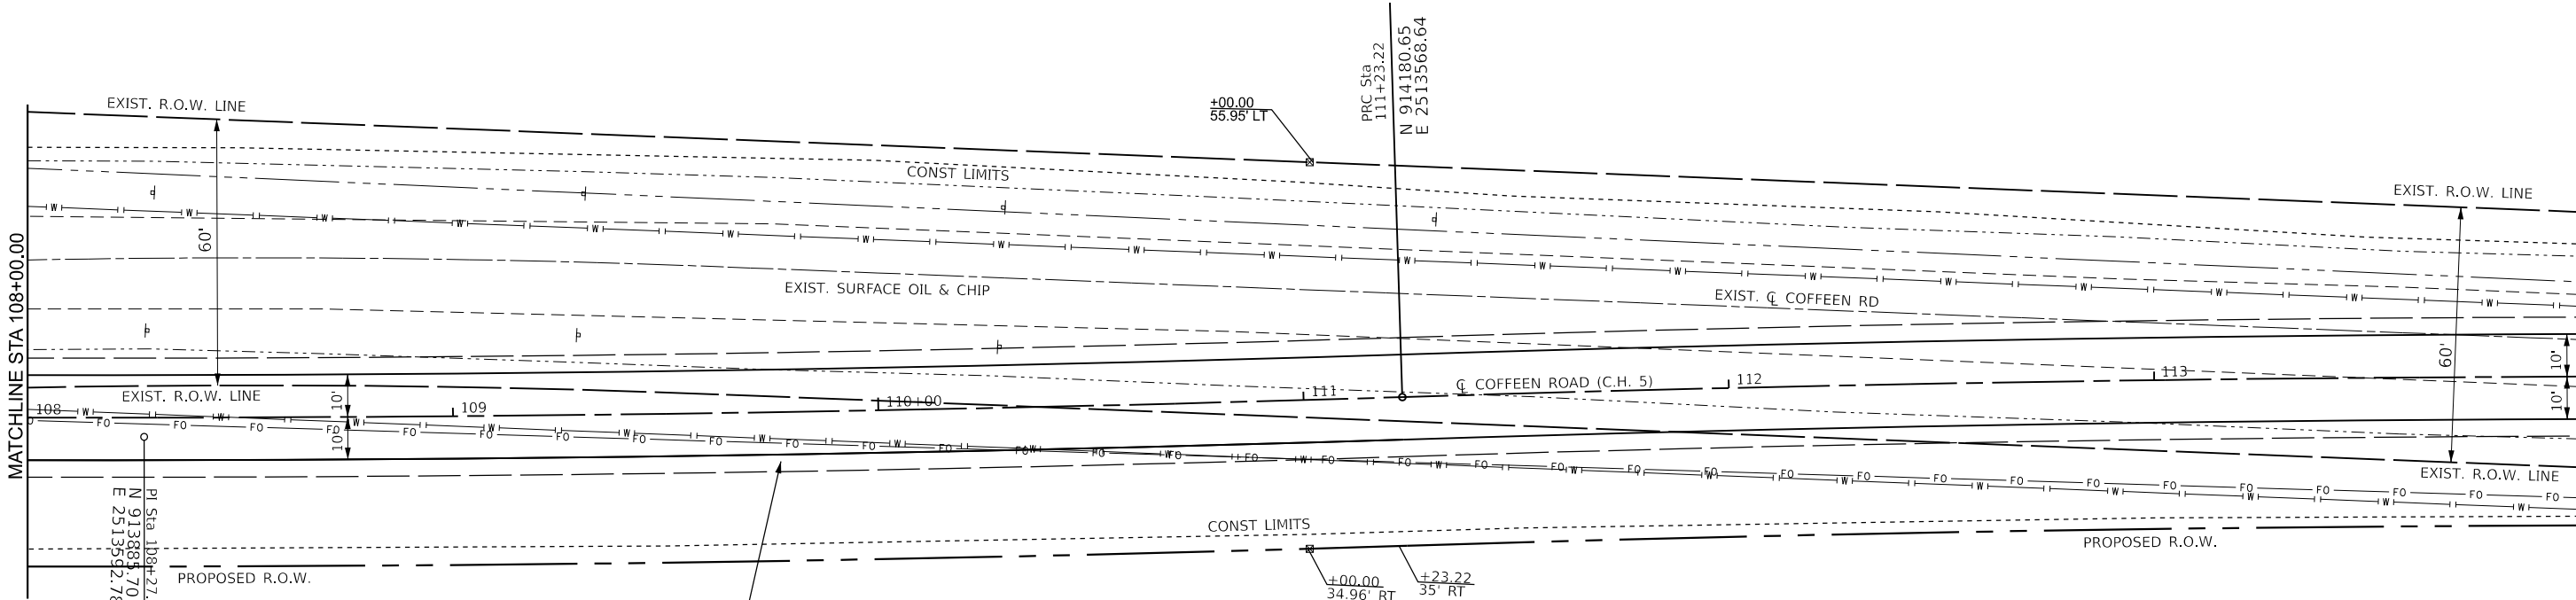


PROP. CURVE CL COF1
PI STA. = 108+27.47
Δ = 3° 29' 16" (LT)
D = 0° 35' 22"
R = 9,720.00'
T = 295.94'
L = 591.69'
E = 4.50'
e = N.C.
P.C. STA. = 105+31.53
P.T. STA. = 111+23.22

PROPOSED
4' EARTH
SHOULDER, TYP

HAROLD W. JURGENA, TRUSTEE
12-35-300-002
EXISTING R.O.W.=59271 SQ FT OR 1.361 ACRES
PROPOSED R.O.W.=28901 SQ FT OR 0.663 ACRES
TOTAL R.O.W.=88172 SQ FT OR 2.024 ACRES

S.W.1/4 OF SECTION 35,
T.9N.-R.3W.

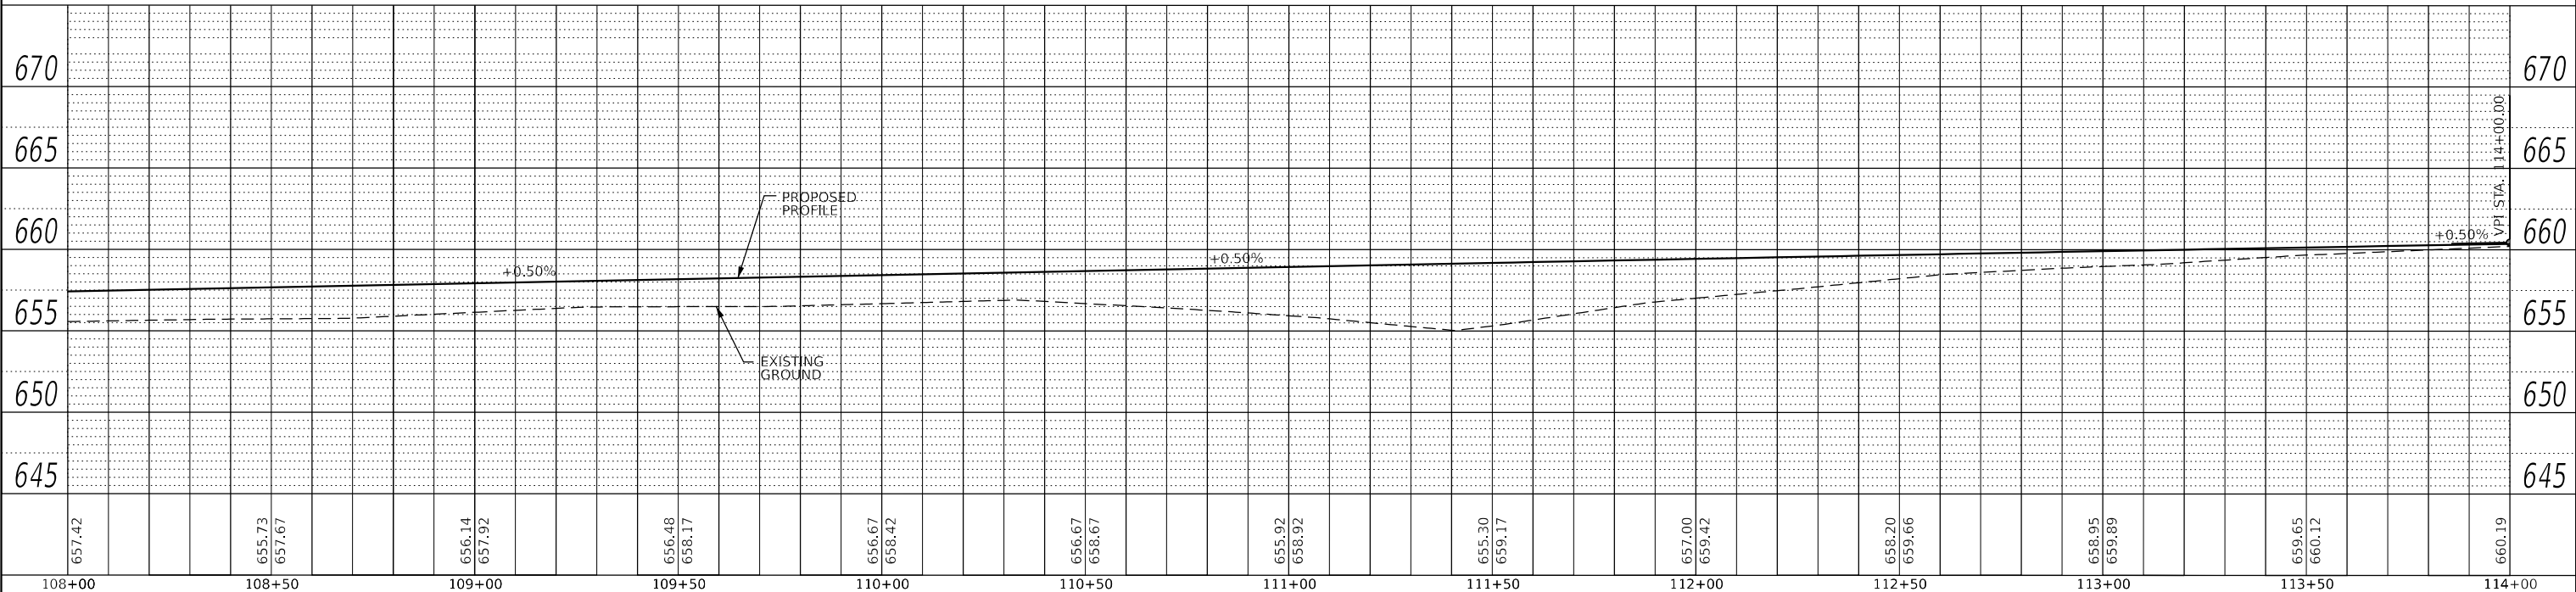

USER NAME = jethington	DESIGNED - CMV	REVISED -
	DRAWN - BP	REVISED -
PLOT SCALE = 40,0000 ' / in.	CHECKED -	REVISED -
PLOT DATE = 2/6/2023	DATE -	REVISED -

STATE OF ILLINOIS
DEPARTMENT OF TRANSPORTATION

PLAN AND PROFILE	
COFFEEN ROAD AND SEVEN SISTERS AVE	
SCALE: 1"=20'	SHEET 2 OF 4 SHEETS
STA. 108+00.00 TO STA. 114+00.00	

C.H.	SECTION	COUNTY	TOTAL SHEETS	SHEET NO.
5	20-00145-00-PV	MONTGOMERY	26	7
CONTRACT NO. 93803				
V2L4 (333)	ILLINOIS	FED. AID PROJECT		


PLAN	SURVEYED	BY	DATE
NOTE BOOK	PLOTTED		
NO.	ALIGNMENT CHECKED		
	CADD FILE NAME		

PROFILE	SURVEYED	BY	DATE
NOTE BOOK	PLOTTED		
NO.	GRADES CHECKED		
	STRUCTURE NOTATION CHRG		

HURST-ROSCH, INC.
HILLSBORO ILLINOIS 62049
PHONE (217)532-3859
HF # 192-2980
www.hurst-rosch.com





MODIFIED: 2/6/2023
FILE NAME: X:\projects\Current\192-2980 MC-HP Co een Rd-Seven Sisters Intersection\Draw08 sh-chiprds 3.dgn

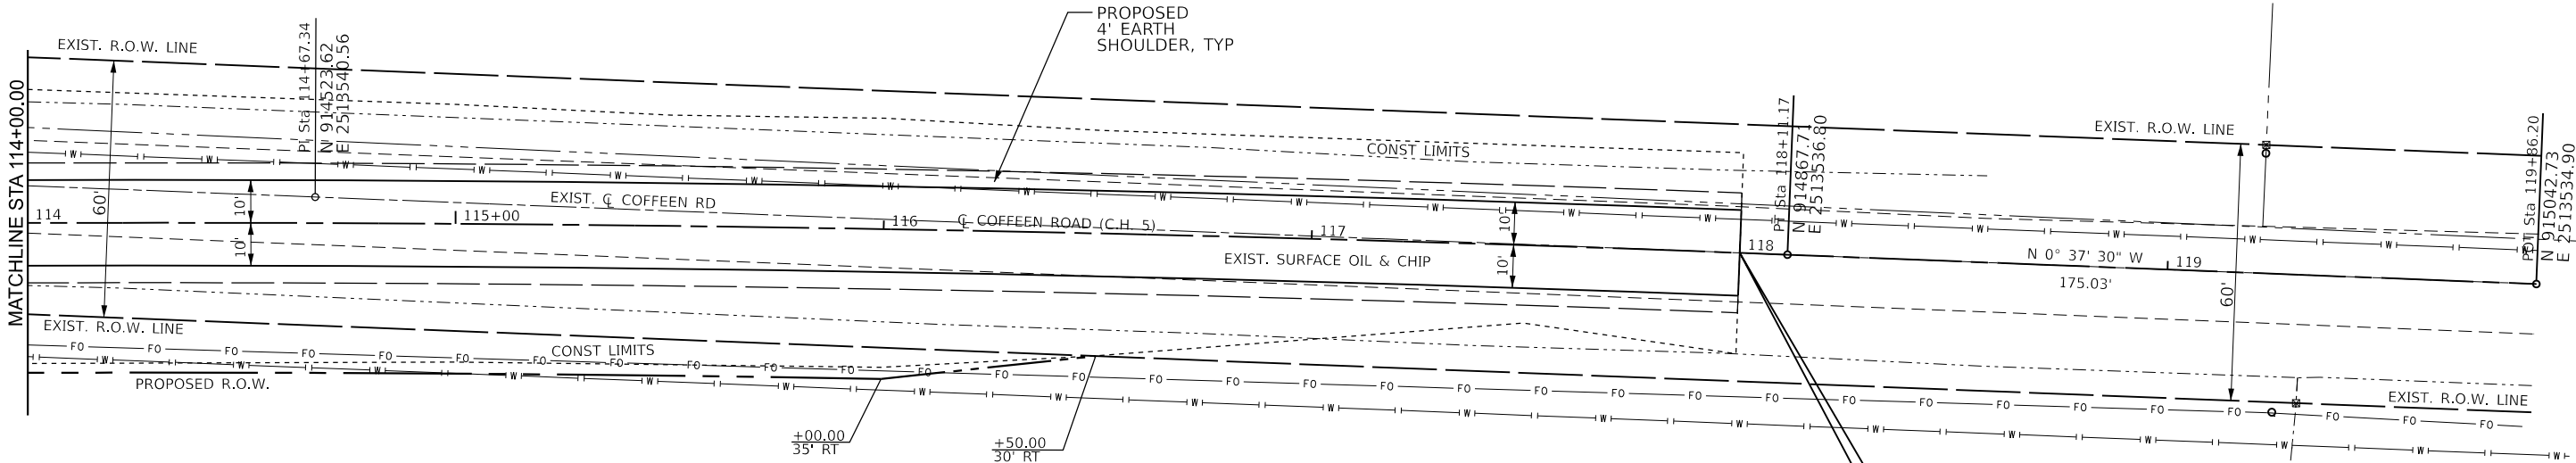

PROP. CURVE CL COF2
PI STA. = 114+67.34
 $\Delta = 4^\circ 03' 19''$ (RT)
 $D = 0^\circ 35' 22''$
 $R = 9,720.00'$
 $T = 344.12'$
 $L = 687.94'$
 $E = 6.09'$
 $e = N.C.$
P.C. STA. = 111+23.22
P.T. STA. = 118+11.17

HAROLD W. JURGENA, TRUSTEE
12-35-300-002
EXISTING R.O.W.=59271 SQ. FT OR 1.361 ACRES
PROPOSED R.O.W.=28901 SQ. FT OR 0.663 ACRES
TOTAL R.O.W.=88172 SQ. FT OR 2.024 ACRES
S.W.1/4 OF SECTION 35,
T.9N.-R.3W.

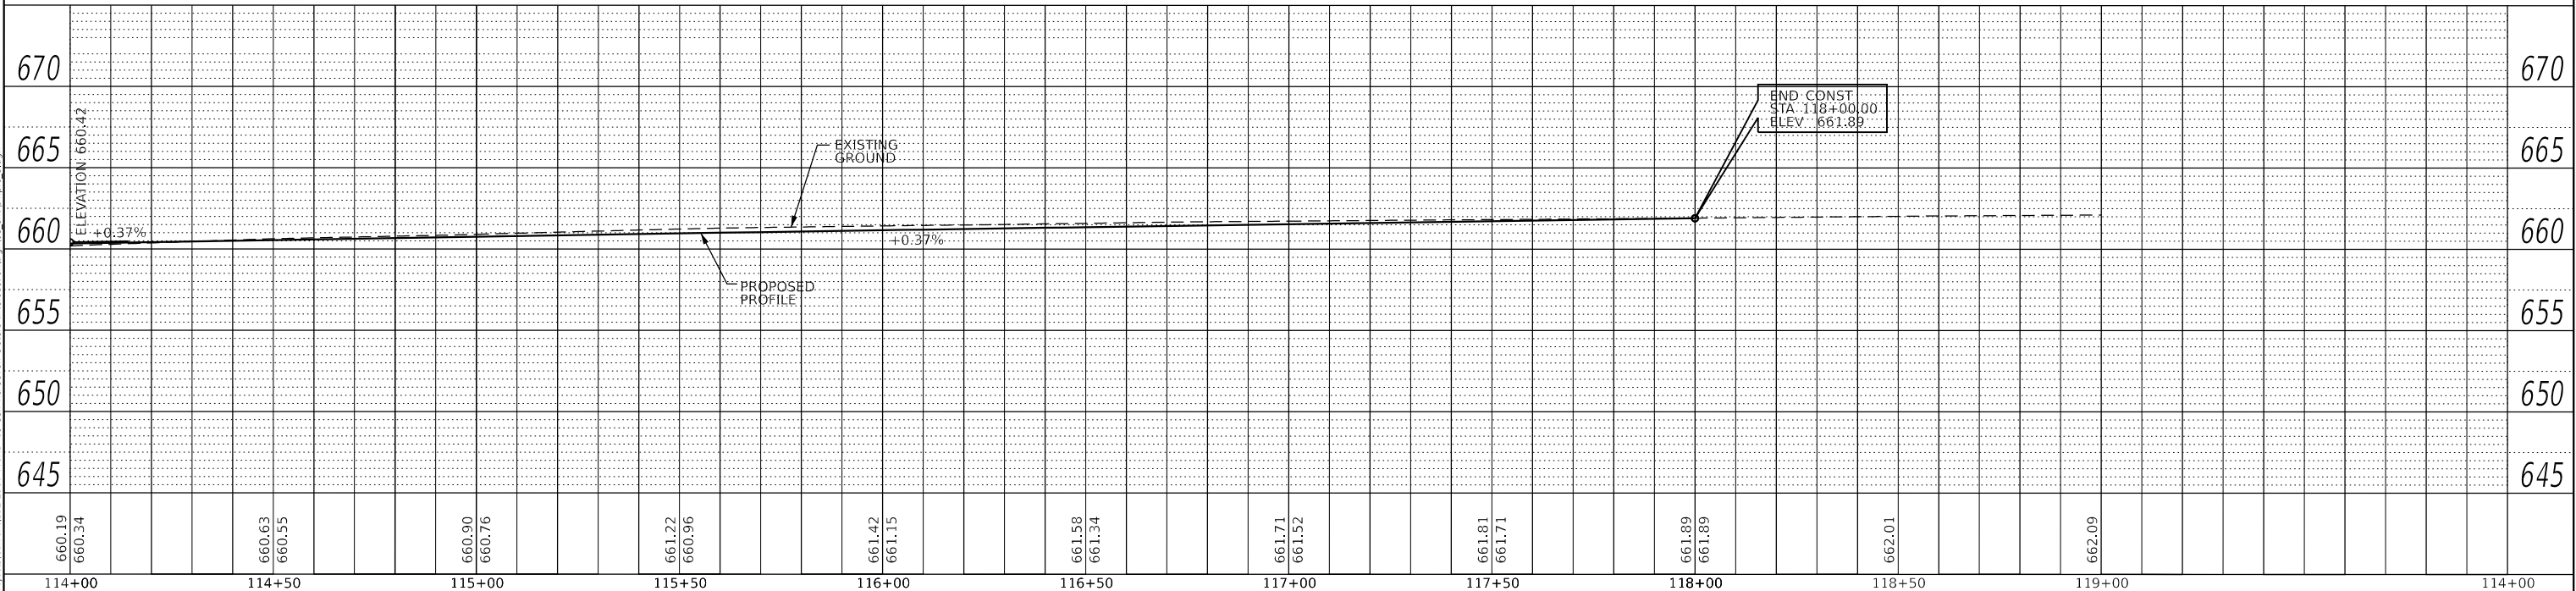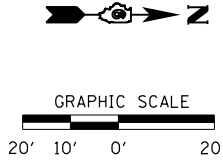

USER NAME = jethington	DESIGNED - CMV	REVISED -
	DRAWN - BP	REVISED -
PLOT SCALE = 40,0000 ' / in.	CHECKED -	REVISED -
PLOT DATE = 2/6/2023	DATE -	REVISED -

STATE OF ILLINOIS
DEPARTMENT OF TRANSPORTATION

PLAN AND PROFILE
COFFEEN ROAD AND SEVEN SISTERS AVE


SCALE: 1"=20' SHEET 3 OF 4 SHEETS STA. 114+00.00 TO STA. 119+00.00

C.H.	SECTION	COUNTY	TOTAL SHEETS	SHEET NO.
5	20-00145-00-PV	MONTGOMERY	26	8
CONTRACT NO. 93803				
V2L4 (333) ILLINOIS FED. AID PROJECT				

PROFILE	SURVEYED _____	BY _____	DATE _____
	PLOTTED _____		
NOTE BOOK _____	GRADES CHECKED _____		
NO. _____	B.M. NOTED _____		
	STRUCTURE NOTATIONS CHK'D _____		

HR

MODIFIED BY: **hursch@rosche.com**
 FILE NAME: X:\Projects\Current\1192-2980 MCHD Co een Rd-Seven Sisters Intersection\Dgm\09_sht-plnpro_4.dgn

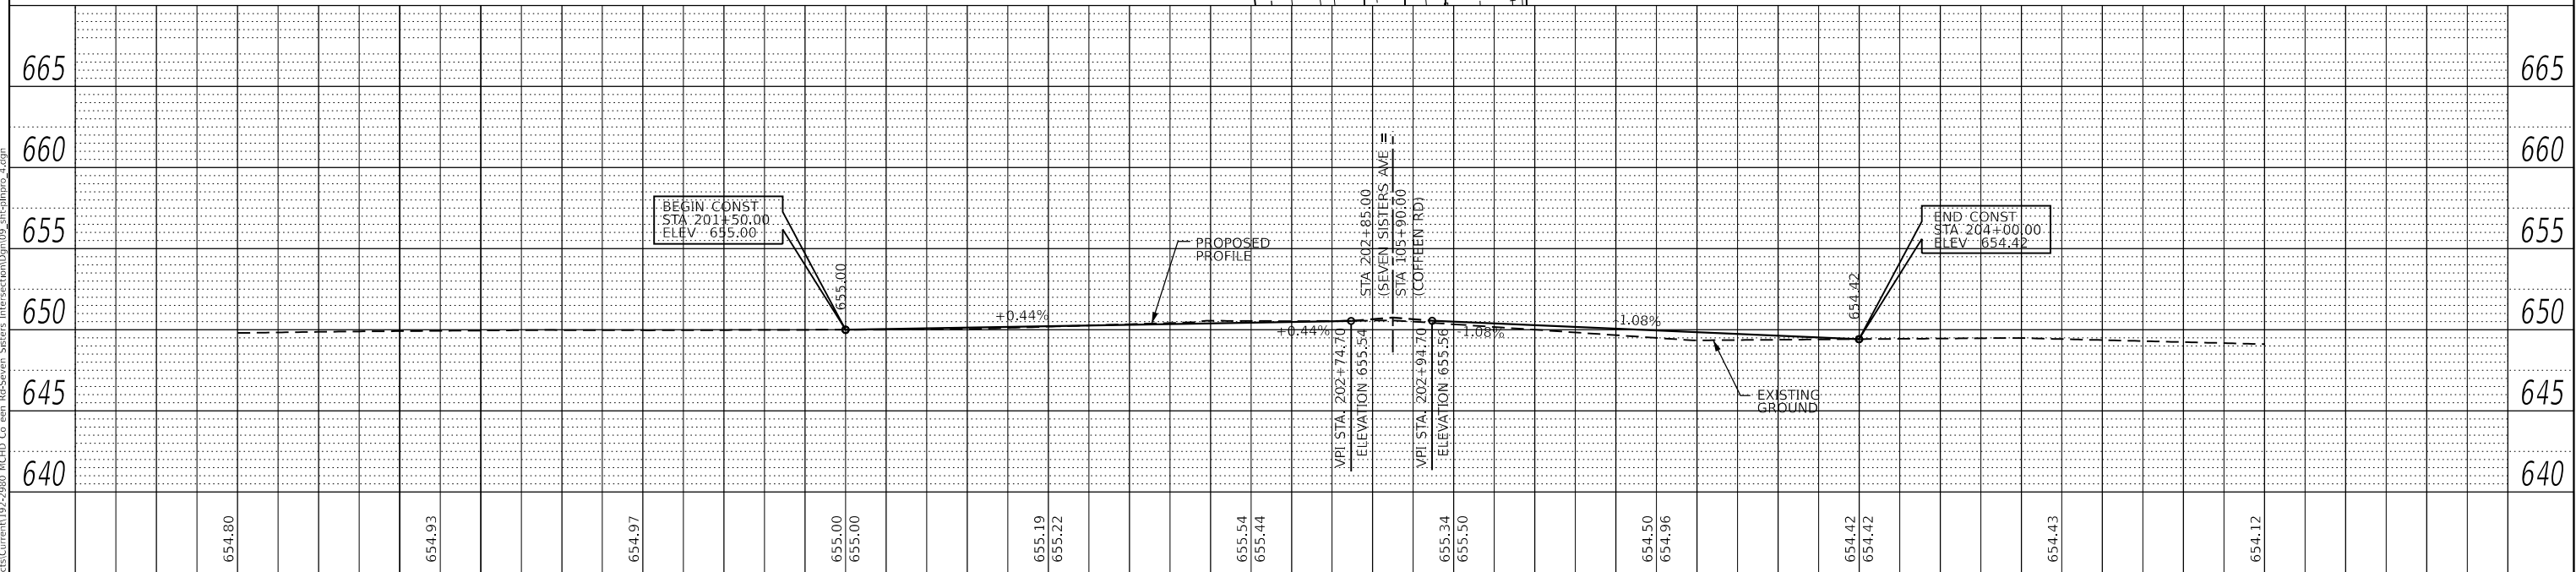

USER NAME = jethington	DESIGNED - CMV	REVISED -
	DRAWN - BP	REVISED -
PLOT SCALE = 40,0000 ' / in.	CHECKED -	REVISED -
PLOT DATE = 2/6/2023	DATE -	REVISED -

**STATE OF ILLINOIS
DEPARTMENT OF TRANSPORTATION**

**PLAN AND PROFILE
COFFEEN ROAD AND SEVEN SISTERS AVE**


SCALE: 1"=20'	SHEET 4 OF 4 SHEETS	STA. 200+00.00 TO STA. 205+00.00
---------------	---------------------	----------------------------------

C.H.	SECTION	COUNTY	TOTAL SHEETS	SHEET NO.
5	20-00145-00-PV	MONTGOMERY	26	9
		CONTRACT NO. 93803		
V2L4 (333)		ILLINOIS FED. AID PROJECT		

PLAN	SURVEYED	BY	DATE
NOTE BOOK NO.	PLOTTED		
	ALIGNMENT CHECKED		
	AS SHOWN		
	CADD FILE NAME		

PROFILE	SURVEYED	BY	DATE
NOTE BOOK NO.	GRADES CHECKED		
	STRUCTURE NOTATION CHNG		

HURST-ROSCHKE, INC.
HILLSBORO, ILLINOIS 62049
PHONE (217) 532-9859
HR # 192-2880
www.hurst-roschke.com

 

MODIFIED: Hurst-Roschke, Inc.
FILE NAME: X:\projects\Current\192-2880 MCHD Co een Rd-Seven Sisters Intersection\Dgn\10-sh-sers_1.dgn

BEGIN CONST
STA 103+00.00
N 913358.34
E 2513603.76

LON CHARLES STROUP
17-03-200-003
EXISTING R.O.W.=12721 SQ FT OR 0.292 ACRES
PROPOSED R.O.W.=365 SQ FT OR 0.008 ACRES
TOTAL R.O.W.=13086 SQ FT OR 0.300 ACRES

N.E.1/4 OF SECTION 3,
T.8N.-R.3W.


LON CHARLES STROUP
17-02-100-001
EXISTING R.O.W.=10385 SQ FT OR 0.238 ACRES
PROPOSED R.O.W.=1244 SQ FT OR 0.029 ACRES
TOTAL R.O.W.=11629 SQ FT OR 0.267 ACRES

N.W.1/4 OF SECTION 2,
T.8N.-R.3W.

SHELLI BETH MAGUIRE
12-34-400-003
EXISTING R.O.W.=19686 SQ FT OR 0.452 ACRES
PROPOSED R.O.W.=230 SQ FT OR 0.005 ACRES
TOTAL R.O.W.=19916 SQ FT OR 0.457 ACRES
S.E.1/4 OF SECTION 34,
T.9N.-R.3W.

HAROLD W. JURGENA , TRUSTEE
12-35-300-002
EXISTING R.O.W.=59271 SQ FT OR 1.361 ACRES
PROPOSED R.O.W.=28901 SQ FT OR 0.663 ACRES
TOTAL R.O.W.=88172 SQ FT OR 2.024 ACRES

S.W.1/4 OF SECTION 35,
T.9N.-R.3W.

 

NOTE: LOCATION OF DITCH CHECKS MAY BE ADJUSTED AS DIRECTED BY ENGINEER
TO SUIT FIELD CONDITIONS. SPACING NOT TO EXCEED 200'.
PERIMETER EROSION BARRIER TO BE PLACED ALONG R.O.W. LINES.

USER NAME = jethington	DESIGNED - CMV	REVISED -
	DRAWN - BP	REVISED -
PLOT SCALE = 40,0000 ' / in.	CHECKED -	REVISED -
PLOT DATE = 2/6/2023	DATE -	REVISED -

STATE OF ILLINOIS
DEPARTMENT OF TRANSPORTATION

EROSION CONTROL
COFFEEN ROAD AND SEVEN SISTERS AVE

SCALE: 1"=20' SHEET 1 OF 3 SHEETS STA. 102+00.00 TO STA. 108+00.00

LEGEND	
	SEEDING, CLASS 2A
	PERIMETER EROSION BARRIER
	DITCH CHECKS

C.H.	SECTION	COUNTY	TOTAL SHEETS	SHEET NO.
5	20-00145-00-PV	MONTGOMERY	26	10
CONTRACT NO. 93803				
V2L4 (333)	ILLINOIS	FED. AID PROJECT		


PLAN	SURVEYED	BY	DATE
	PLOTTED		
NOTE BOOK	ALIGNMENT CHECKED		
	AS SHOWN		
NO.	CADD FILE NAME		

PROFILE	SURVEYED	BY	DATE
	PLOTTED		
NOTE BOOK	GRADES CHECKED		
	STRUCTURE NOTATIONS CHRG		
NO.			

HURST-ROSCHKE, INC.
HILLSBORO ILLINOIS 62049
PHONE (217)532-3959
HR # 192-2980
www.hurst-roschke.com



MODIFIED: 2/6/2023
FILE NAME: X:\projects\Current\192-2980 MC&D Co een Rd-Seven Sisters Intersection\Dgn\11_sht-eros_2.dgn

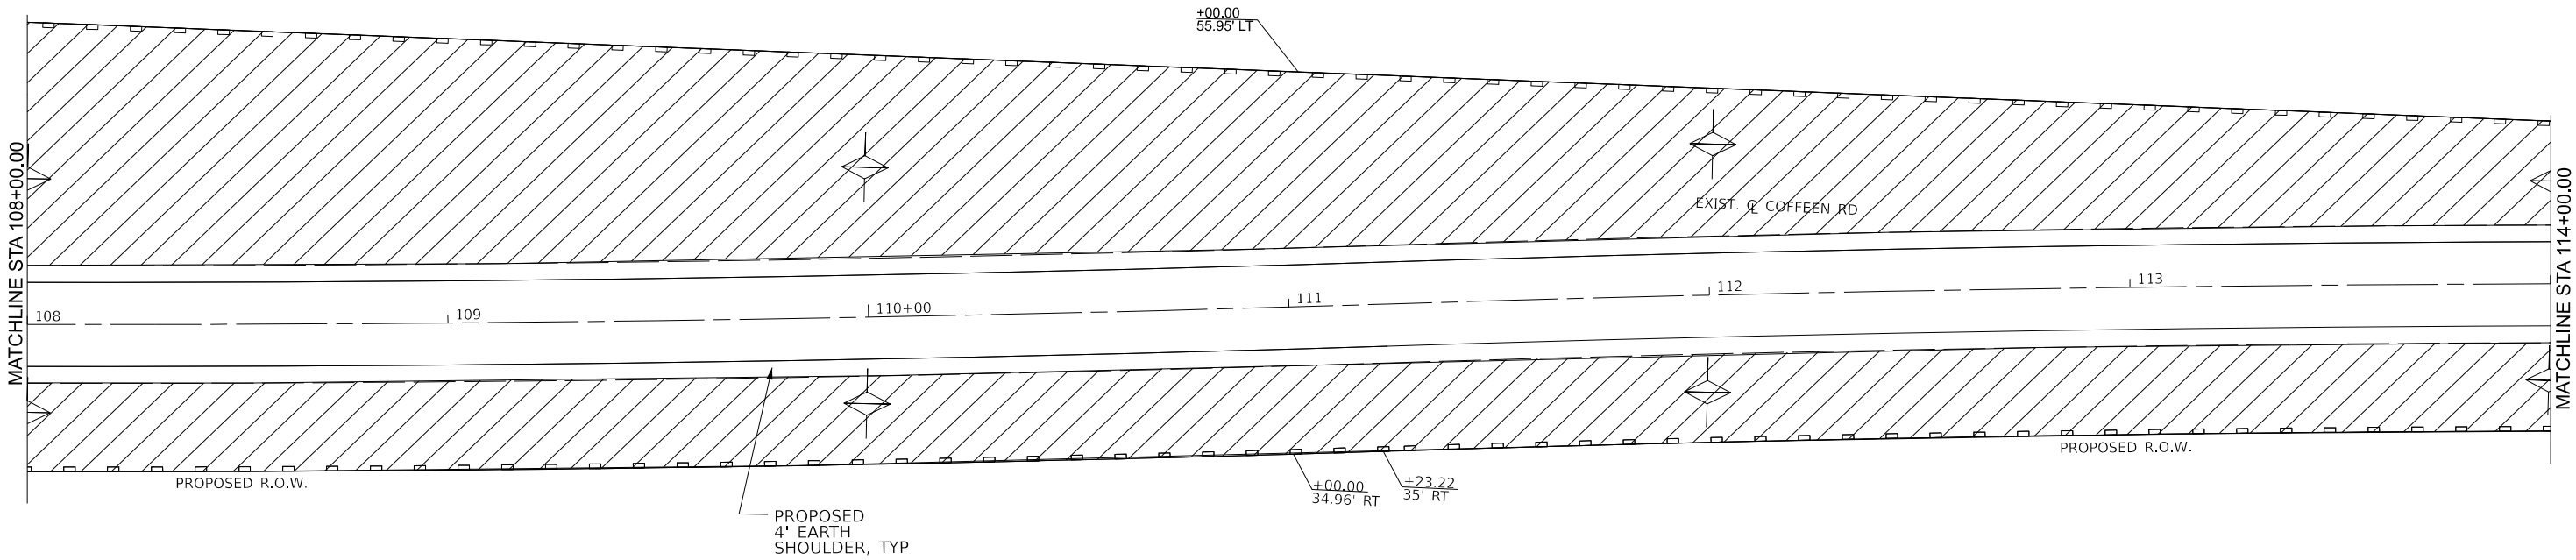

HAROLD W. JURGENA , TRUSTEE
12-35-300-002
EXISTING R.O.W.=59271 SQ FT OR 1.361 ACRES
PROPOSED R.O.W.=28901 SQ FT OR 0.663 ACRES
TOTAL R.O.W.=88172 SQ FT OR 2.024 ACRES
S.W.1/4 OF SECTION 35,
T.9N.-R3W.

LEGEND

- SEEDING, CLASS 2A
- PERIMETER EROSION BARRIER
- DITCH CHECKS

NOTE: LOCATION OF DITCH CHECKS MAY BE ADJUSTED AS DIRECTED BY ENGINEER TO SUIT FIELD CONDITIONS. SPACING NOT TO EXCEED 200'. PERIMETER EROSION BARRIER TO BE PLACED ALONG R.O.W. LINES.

USER NAME = jethington	DESIGNED - CMV	REVISED -
	DRAWN - BP	REVISED -
PLOT SCALE = 40,0000 ' / in.	CHECKED -	REVISED -
PLOT DATE = 2/6/2023	DATE -	REVISED -

STATE OF ILLINOIS
DEPARTMENT OF TRANSPORTATION

EROSION CONTROL
COFFEEN ROAD AND SEVEN SISTERS AVE

SCALE: 1"=20' SHEET 2 OF 3 SHEETS STA. 108+00.00 TO STA. 114+00.00

C.H.	SECTION	COUNTY	TOTAL SHEETS	SHEET NO.
5	20-00145-00-PV	MONTGOMERY	26	11
CONTRACT NO. 93803				
V2L4 (333) ILLINOIS FED. AID PROJECT				


PLAN	SURVEYED	BY	DATE
	PLOTTED		
NOTE BOOK NO.	ALIGNMENT CHECKED		
	AS SHOWN		
	CADD FILE NAME		

PROFILE	SURVEYED	BY	DATE
	PLOTTED		
NOTE BOOK NO.	GRADES CHECKED		
	STRUCTURE NOTATIONS CHNG		

HURST-ROSCHKE, INC.
HILLSBORO ILLINOIS 62049
PHONE (217)532-3959
HF # 192-2980
www.hurst-roschke.com




MODIFIED: Hurst-Roschke, Inc.
FILE NAME: X:\projects\Current\192-2980 MC&D Co een Rd-Seven Steers Intersection\Dgn\12_sht-eros_3.dgn

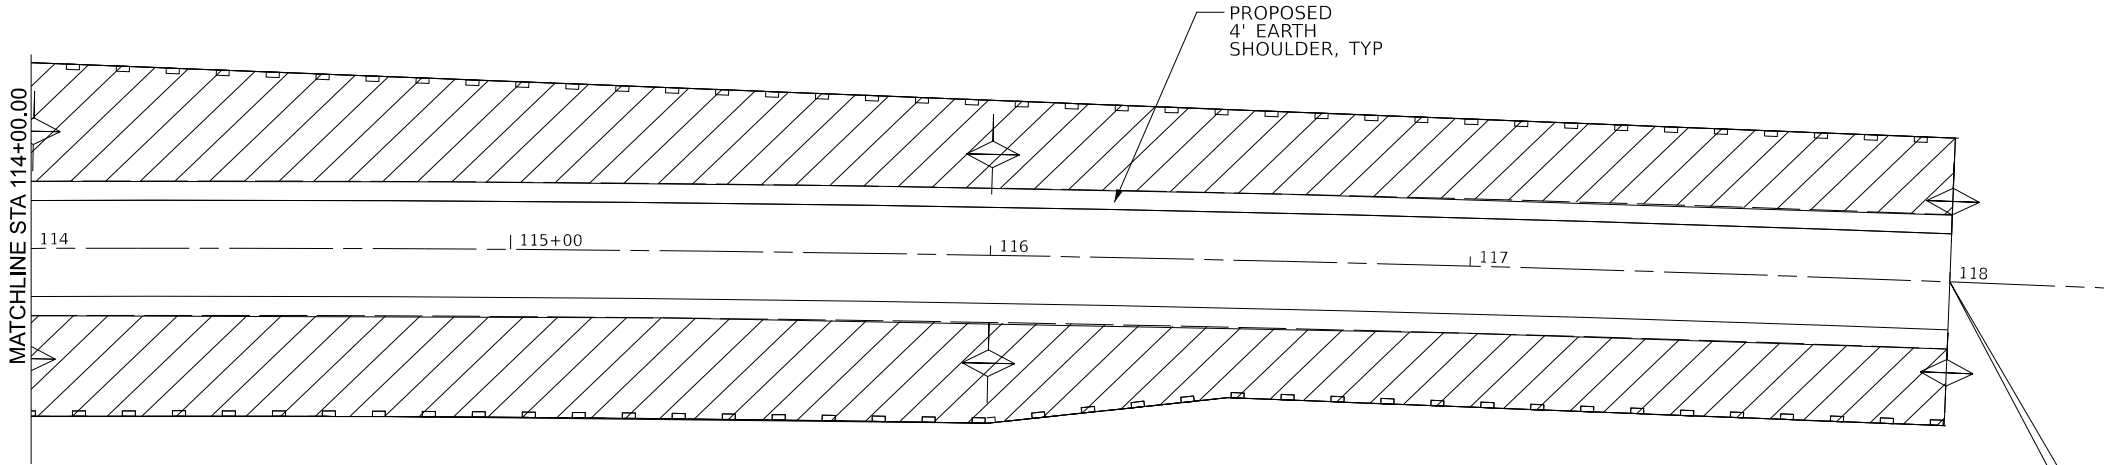

HAROLD W. JURGENA, TRUSTEE
12-35-300-002
EXISTING R.O.W.=59271 SQ FT OR 1.361 ACRES
PROPOSED R.O.W.=28901 SQ FT OR 0.663 ACRES
TOTAL R.O.W.=88172 SQ FT OR 2.024 ACRES

S.W.1/4 OF SECTION 35,
T.9N.-R3W.

END CONST
STA 118+00.00
N 914856.55
E 2513536.93

 

NOTE: LOCATION OF DITCH CHECKS MAY BE ADJUSTED AS DIRECTED BY ENGINEER
TO SUIT FIELD CONDITIONS. SPACING NOT TO EXCEED 200'.
PERIMETER EROSION BARRIER TO BE PLACED ALONG R.O.W. LINES.

LEGEND




USER NAME = jethington	DESIGNED - CMV	REVISED -
	DRAWN - BP	REVISED -
PLOT SCALE = 40,0000 ' / in.	CHECKED -	REVISED -
PLOT DATE = 2/6/2023	DATE -	REVISED -

STATE OF ILLINOIS
DEPARTMENT OF TRANSPORTATION

EROSION CONTROL
COFFEEN ROAD AND SEVEN SISTERS AVE

SCALE: 1"=20' SHEET 3 OF 3 SHEETS STA. 114+00.00 TO STA. 119+00.00

C.H.	SECTION	COUNTY	TOTAL SHEETS	SHEET NO.
5	20-00145-00-PV	MONTGOMERY	26	12
CONTRACT NO. 93803				
V2L4 (333)		ILLINOIS	FED. AID PROJECT	

 


HURST-ROSCH, INC.
HILLSBORO, ILLINOIS 62049
PHONE (217) 532-3959
HR # 192-2880
www.hurst-rosch.com

MOD: Hurst-Rosch, Inc.

FILE NAME: X:\projects\Current\192-2880 MCHD Co een Rd-Seven Sisters Intersection\Dgn\13_sht-plan1c.dgn

PROFILE	SURVEYED	BY	DATE
GRADES CHECKED			
STRUCTURE NOTATIONS CHKD			
NOTE BOOK NO.			

PLAN	SURVEYED	BY	DATE
ALIGNED			
ADJUSTED			
CADD FILE NAME			
NOTE BOOK NO.			

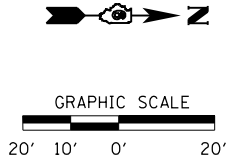

BEGIN CONST
STA 103+00.00
N 913358.34
E 2513603.76

PAINT PAVEMENT MARKINGS,
LINE 4" SOLID WHITE LINE, TYP.

PAINT PAVEMENT MARKINGS,
LINE 4" YELLOW SKIP DASH

PAINT PAVEMENT MARKINGS,
LINE 24" WHITE STOP BAR

SIGN PANELS, TYPE I
R1-1 STOP SIGN
D3-1 ROAD NAME
(2 EACH)

PAINT PAVEMENT MARKINGS,
LINE 4" YELLOW SKIP DASH,
TYP.

PAINT PAVEMENT MARKINGS,
LINE 4" WHITE SOLID LINE,
TYP.

MATCHLINE STA 108+00.00

STA. 204+00.00


USER NAME = jethington	DESIGNED - CMV	REVISED -
	DRAWN - BP	REVISED -
PLOT SCALE = 40,0000 ' / in.	CHECKED -	REVISED -
PLOT DATE = 2/6/2023	DATE -	REVISED -

STATE OF ILLINOIS
DEPARTMENT OF TRANSPORTATION

SIGNAGE AND PAVEMENT MARKING PLAN
COFFEEN ROAD AND SEVEN SISTERS AVE

SCALE: 1"=20' SHEET 1 OF 3 SHEETS STA. 102+00.00 TO STA. 108+00.00

C.H.	SECTION	COUNTY	TOTAL SHEETS	SHEET NO.
5	20-00145-00-PV	MONTGOMERY	26	13
CONTRACT NO. 93803				
V2L4 (333)	ILLINOIS	FED. AID PROJECT		


 


HURST-ROSCHKE, INC.
HILLSBORO ILLINOIS 62049
PHONE (217)532-3959
HF # 192-2980
www.hurst-roschke.com

MODIFIED BY: jethington
FILE NAME: X:\projects\Current\192-2980 ICHD Co een Rd-Seven Sisters Intersection\Dgn\14_sht-smk_2.dgn

PROFILE	SURVEYED	BY	DATE
	PLOTTED		
	GRADES CHECKED		
NOTE BOOK NO.	STRUCTURE NOTATIONS CHRG		

PLAN	SURVEYED	BY	DATE
	PLOTTED		
	ALIGNMENT CHECKED		
NOTE BOOK NO.	CADD FILE NAME		

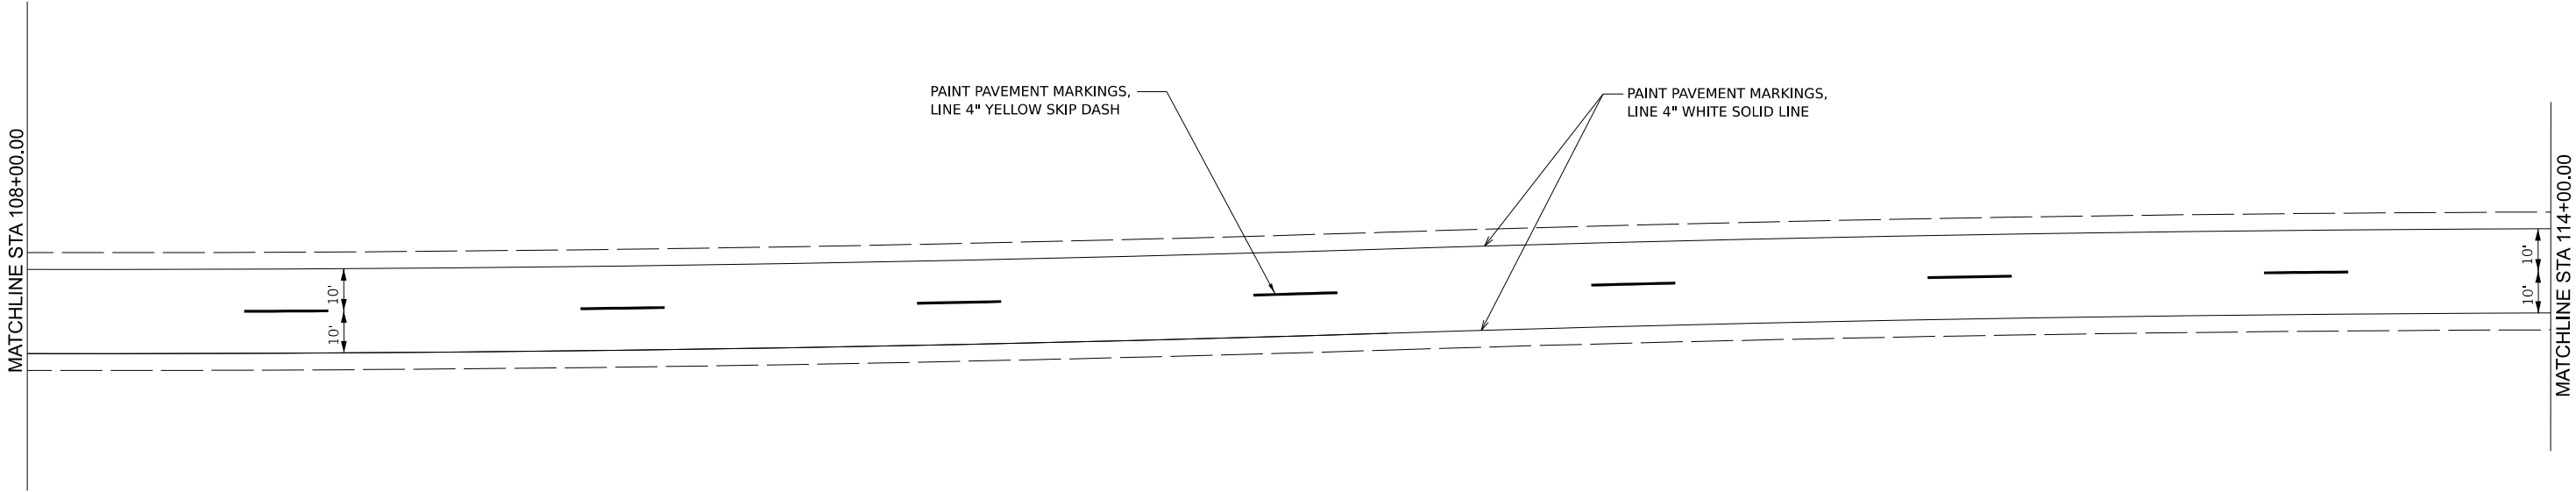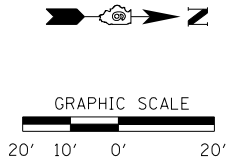


USER NAME = jethington	DESIGNED - CMV	REVISED -
	DRAWN - BP	REVISED -
PLOT SCALE = 40,0000 ' / in.	CHECKED -	REVISED -
PLOT DATE = 2/6/2023	DATE -	REVISED -

STATE OF ILLINOIS
DEPARTMENT OF TRANSPORTATION

SIGNAGE AND PAVEMENT MARKING PLAN
COFFEEN ROAD AND SEVEN SISTERS AVE

SCALE: 1"=20'	SHEET 2 OF 3 SHEETS	STA. 108+00.00 TO STA. 114+00.00
---------------	---------------------	----------------------------------

C.H.	SECTION	COUNTY	TOTAL SHEETS	SHEET NO.
5	20-00145-00-PV	MONTGOMERY	26	14
CONTRACT NO. 93803				
V2L4 (333)	ILLINOIS	FED. AID PROJECT		


 


HURST-ROSCHE, INC.
HILLSBORO, ILLINOIS 62049
PHONE (217)632-3859
HF # 192-2980
www.hurst-rosche.com

MODIFIED: 11/15/2023
FILE NAME: X:\projects\Current\192-2980 ICHD Co een Rd-Seven Sisters Intersection\Dgn\15_shepmk_3.dgn

PROFILE	SURVEYED	BY	DATE
PLANNED			
DESIGNED			
NOTED			
NO.			

PLAN	SURVEYED	BY	DATE
PLANNED			
DESIGNED			
NOTED			
NO.			

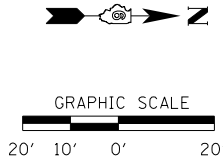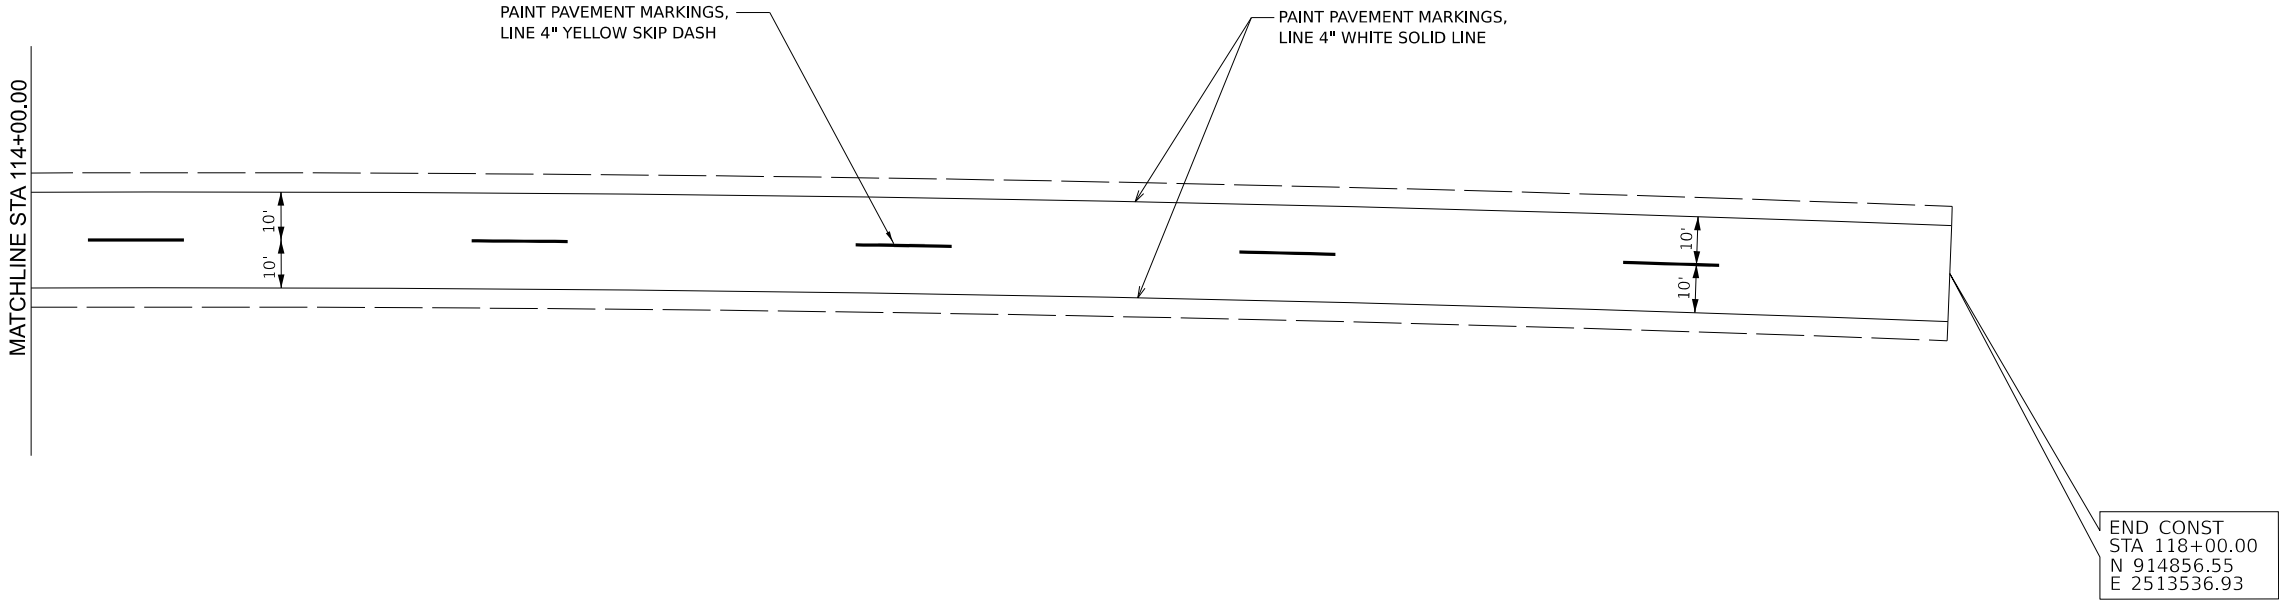

USER NAME = jethington	DESIGNED - CMV	REVISED -
	DRAWN - BP	REVISED -
PLOT SCALE = 40.0000 ' / in.	CHECKED -	REVISED -
PLOT DATE = 2/6/2023	DATE -	REVISED -

STATE OF ILLINOIS
DEPARTMENT OF TRANSPORTATION

SIGNAGE AND PAVEMENT MARKING PLAN
COFFEEN ROAD AND SEVEN SISTERS AVE


SCALE: 1"=20' SHEET 3 OF 3 SHEETS STA. 114+00.00 TO STA. 119+00.00

C.H.	SECTION	COUNTY	TOTAL SHEETS	SHEET NO.
5	20-00145-00-PV	MONTGOMERY	26	15
CONTRACT NO. 93803				
V2L4 (333)	ILLINOIS	FED. AID PROJECT		

FINAL	SURVEYED	DATE
SURVEY	PLOTTED	BY
NOTE BOOK	TEMPLATE	
NO.	AREAS CHECKED	

ORIGINAL	SURVEYED	DATE
SURVEY	PLOTTED	BY
NOTE BOOK	TEMPLATE	
NO.	AREAS CHECKED	

MODEL Default
FILE Name: X:\projects\Current\192-2980 MC+D Coffeen Rd-Seven Sisters Intersection\Geopak\16-24 Xsec.corr.dgn

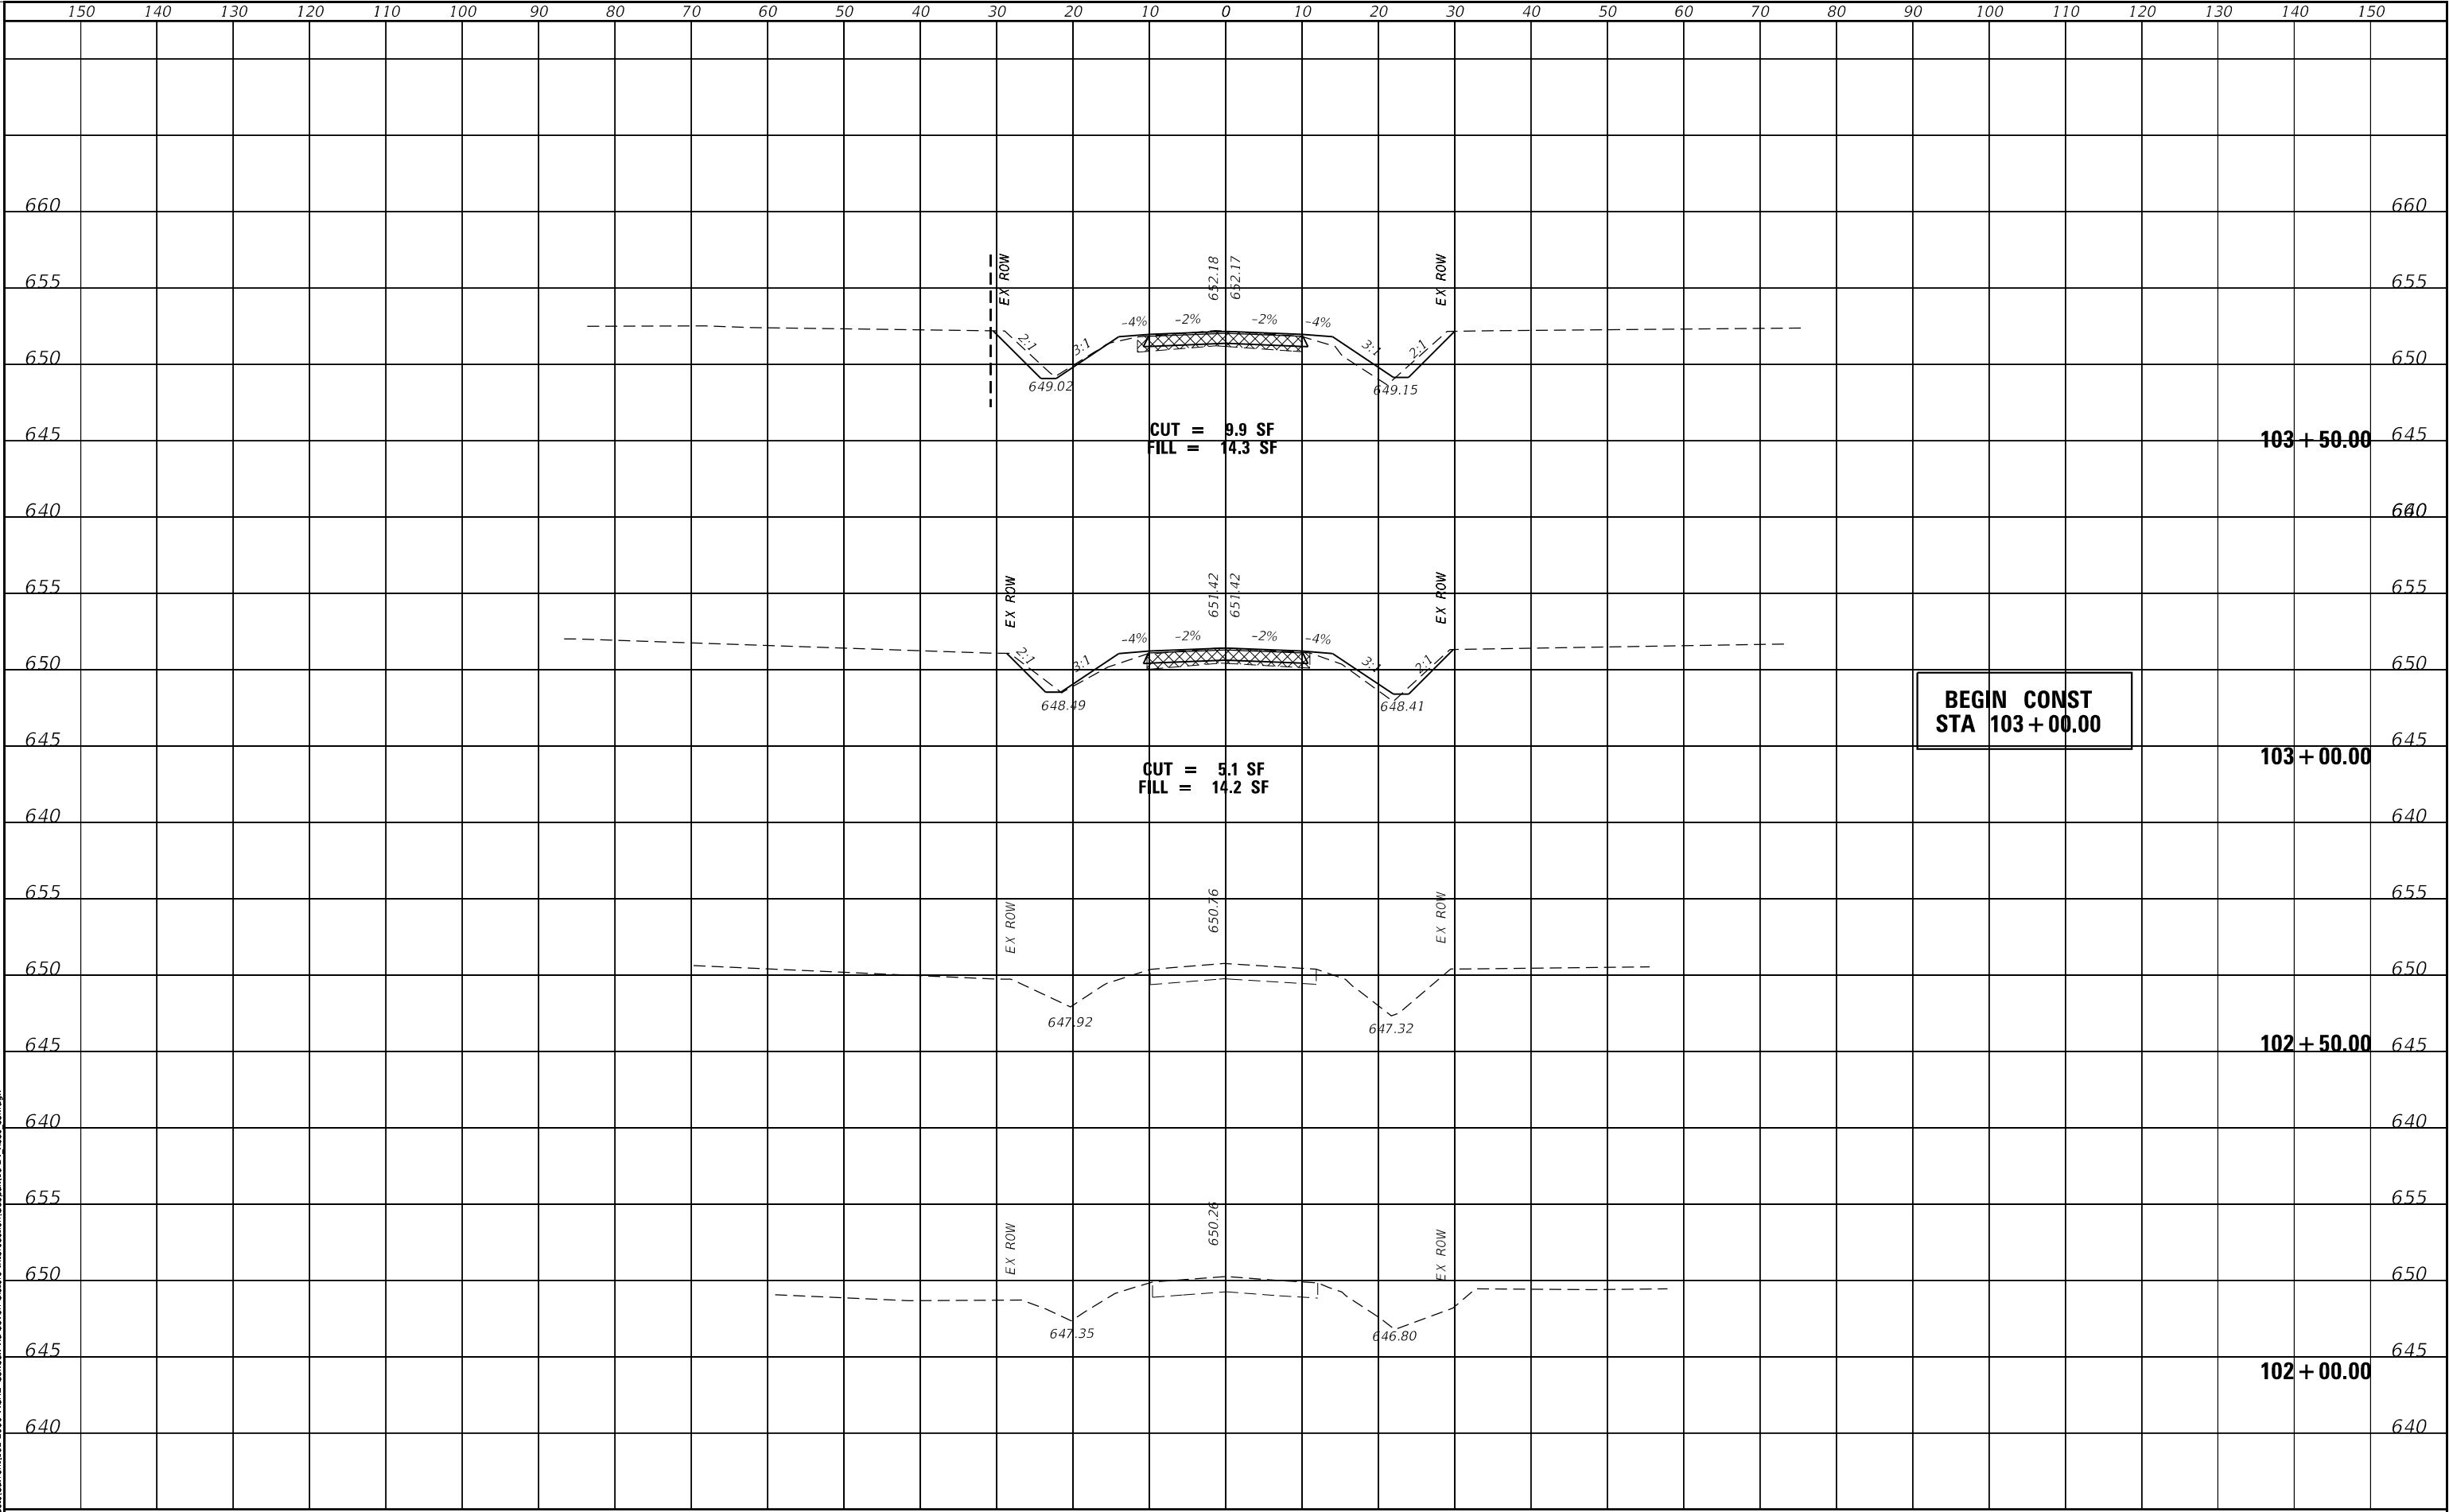

USER NAME	= jethington
PLOT SCALE	= 20.0000 ' / in.
PLOT DATE	= 2/6/2023

DESIGNED	- CMV
DRAWN	- BP
CHECKED	-
DATE	-

REVISED	-
REVISED	-
REVISED	-
REVISED	-

STATE OF ILLINOIS
DEPARTMENT OF TRANSPORTATION


CROSS SECTIONS			
COFFEEN ROAD AND SEVEN SISTERS AVE			
SCALE: 1"=10'	SHEET 1	OF 9 SHEETS	STA. 102+00.00 TO STA. 103+50.00

C.H.	SECTION	COUNTY	TOTAL SHEETS	SHEET NO.
5	20-00145-00-PV	MONTGOMERY	26	16
CONTRACT NO. 93803				
V2L4 (333)		ILLINOIS	FED. AID PROJECT	

DATE	BY	SURVEYED	PLOTTED	AREAS CHECKED
FINAL		SURVEY	NOTE BOOK	NO.

DATE	BY	SURVEYED	PLOTTED	AREAS CHECKED
ORIGINAL		SURVEY	NOTE BOOK	NO.

MODEL: Default
FILE NAME: X:\Projects\Current\192-2980 MC4D Coffeen Rd-Seven Sisters Intersection\Gordaki16-24_Xsec_coff.dgn

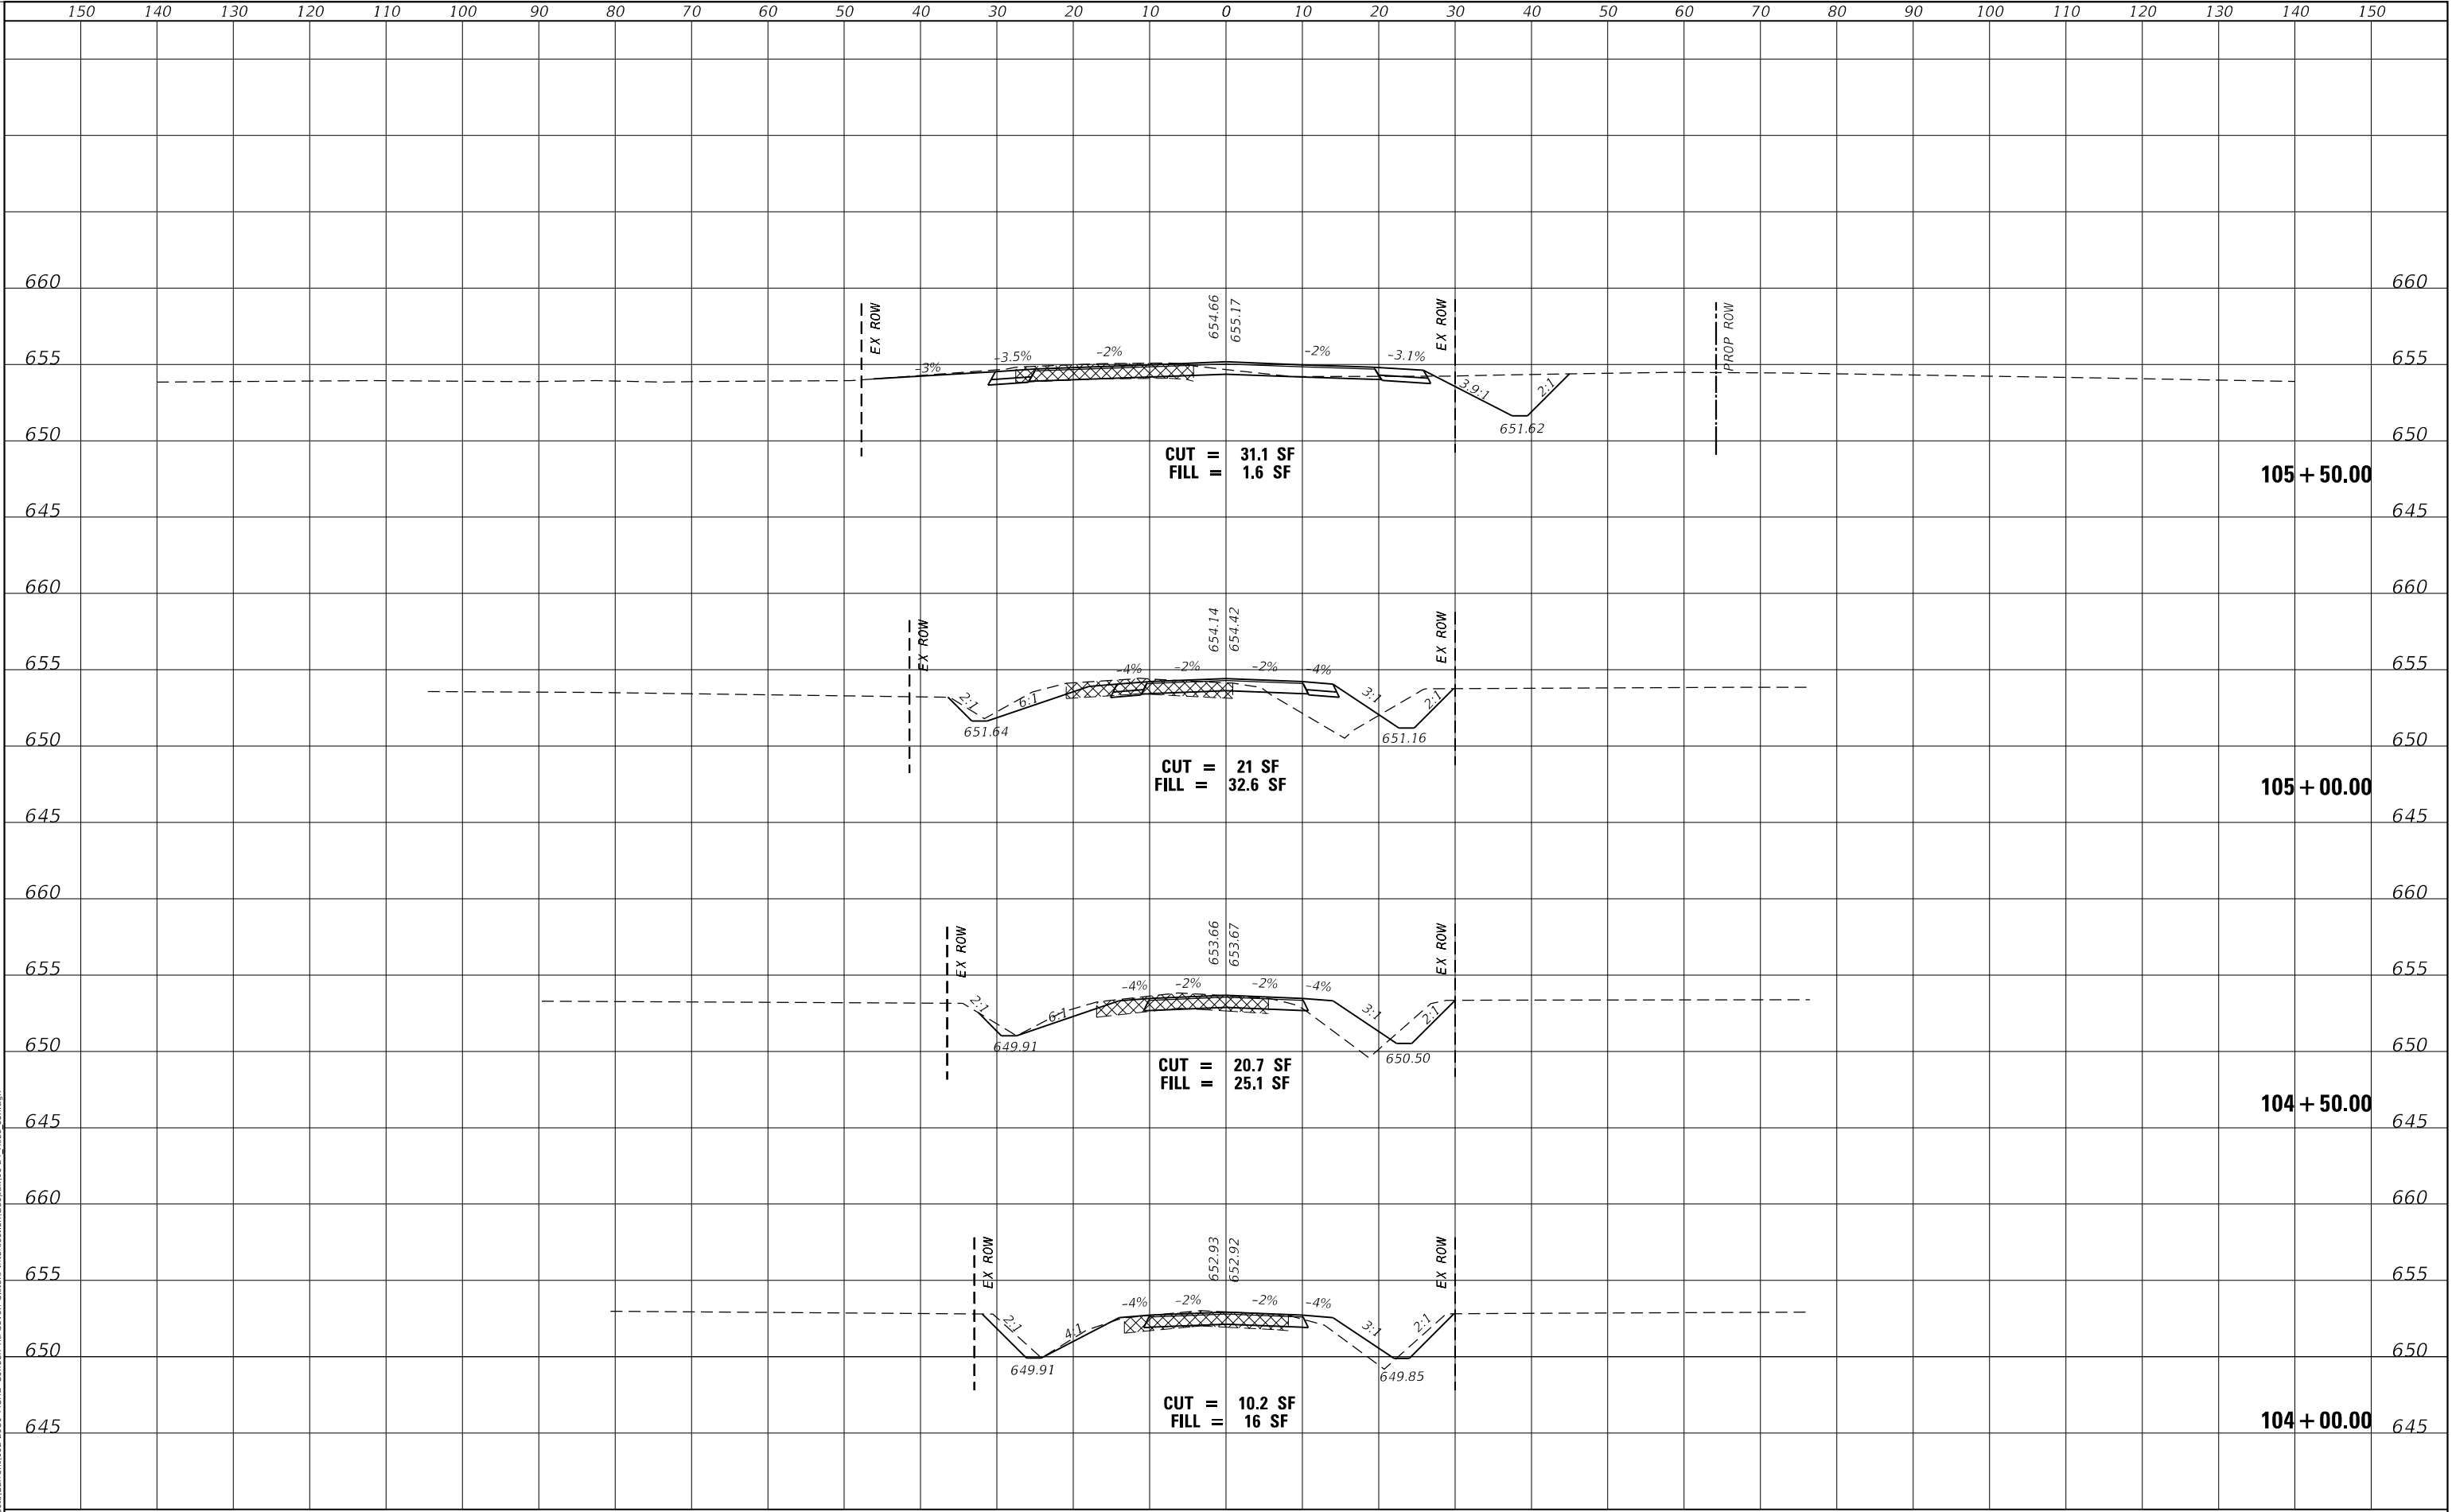

USER NAME = jethington	DESIGNED - CMV	REVISED -
	DRAWN - BP	REVISED -
PLOT SCALE = 20,0000 ' / in.	CHECKED -	REVISED -
PLOT DATE = 2/6/2023	DATE -	REVISED -

STATE OF ILLINOIS
DEPARTMENT OF TRANSPORTATION


CROSS SECTIONS			
COFFEEN ROAD AND SEVEN SISTERS AVE			
SCALE: 1"=10'	SHEET 2	OF 9 SHEETS	STA. 104+00.00 TO STA. 105+50.00

C.H.	SECTION	COUNTY	TOTAL SHEETS	SHEET NO.
5	20-00145-00-PV	MONTGOMERY	26	17
CONTRACT NO. 93803				
V2L4 (333)	ILLINOIS	FED. AID PROJECT		

DATE	BY	SURVEYED	PLOTTED	TEMPLATE	AREAS CHECKED
		NO.			
FINAL		SURVEY	NO. BOOK	NO.	

DATE	BY	SURVEYED	PLOTTED	TEMPLATE	AREAS CHECKED
		NO.			
ORIGINAL		SURVEY	NO. BOOK	NO.	

MODEL: Default
FILE NAME: X:\Projects\Current\192-2980 MCAD Coffee Road and Seven Sisters Intersection\Grids\16-24 Xsec.cof\den

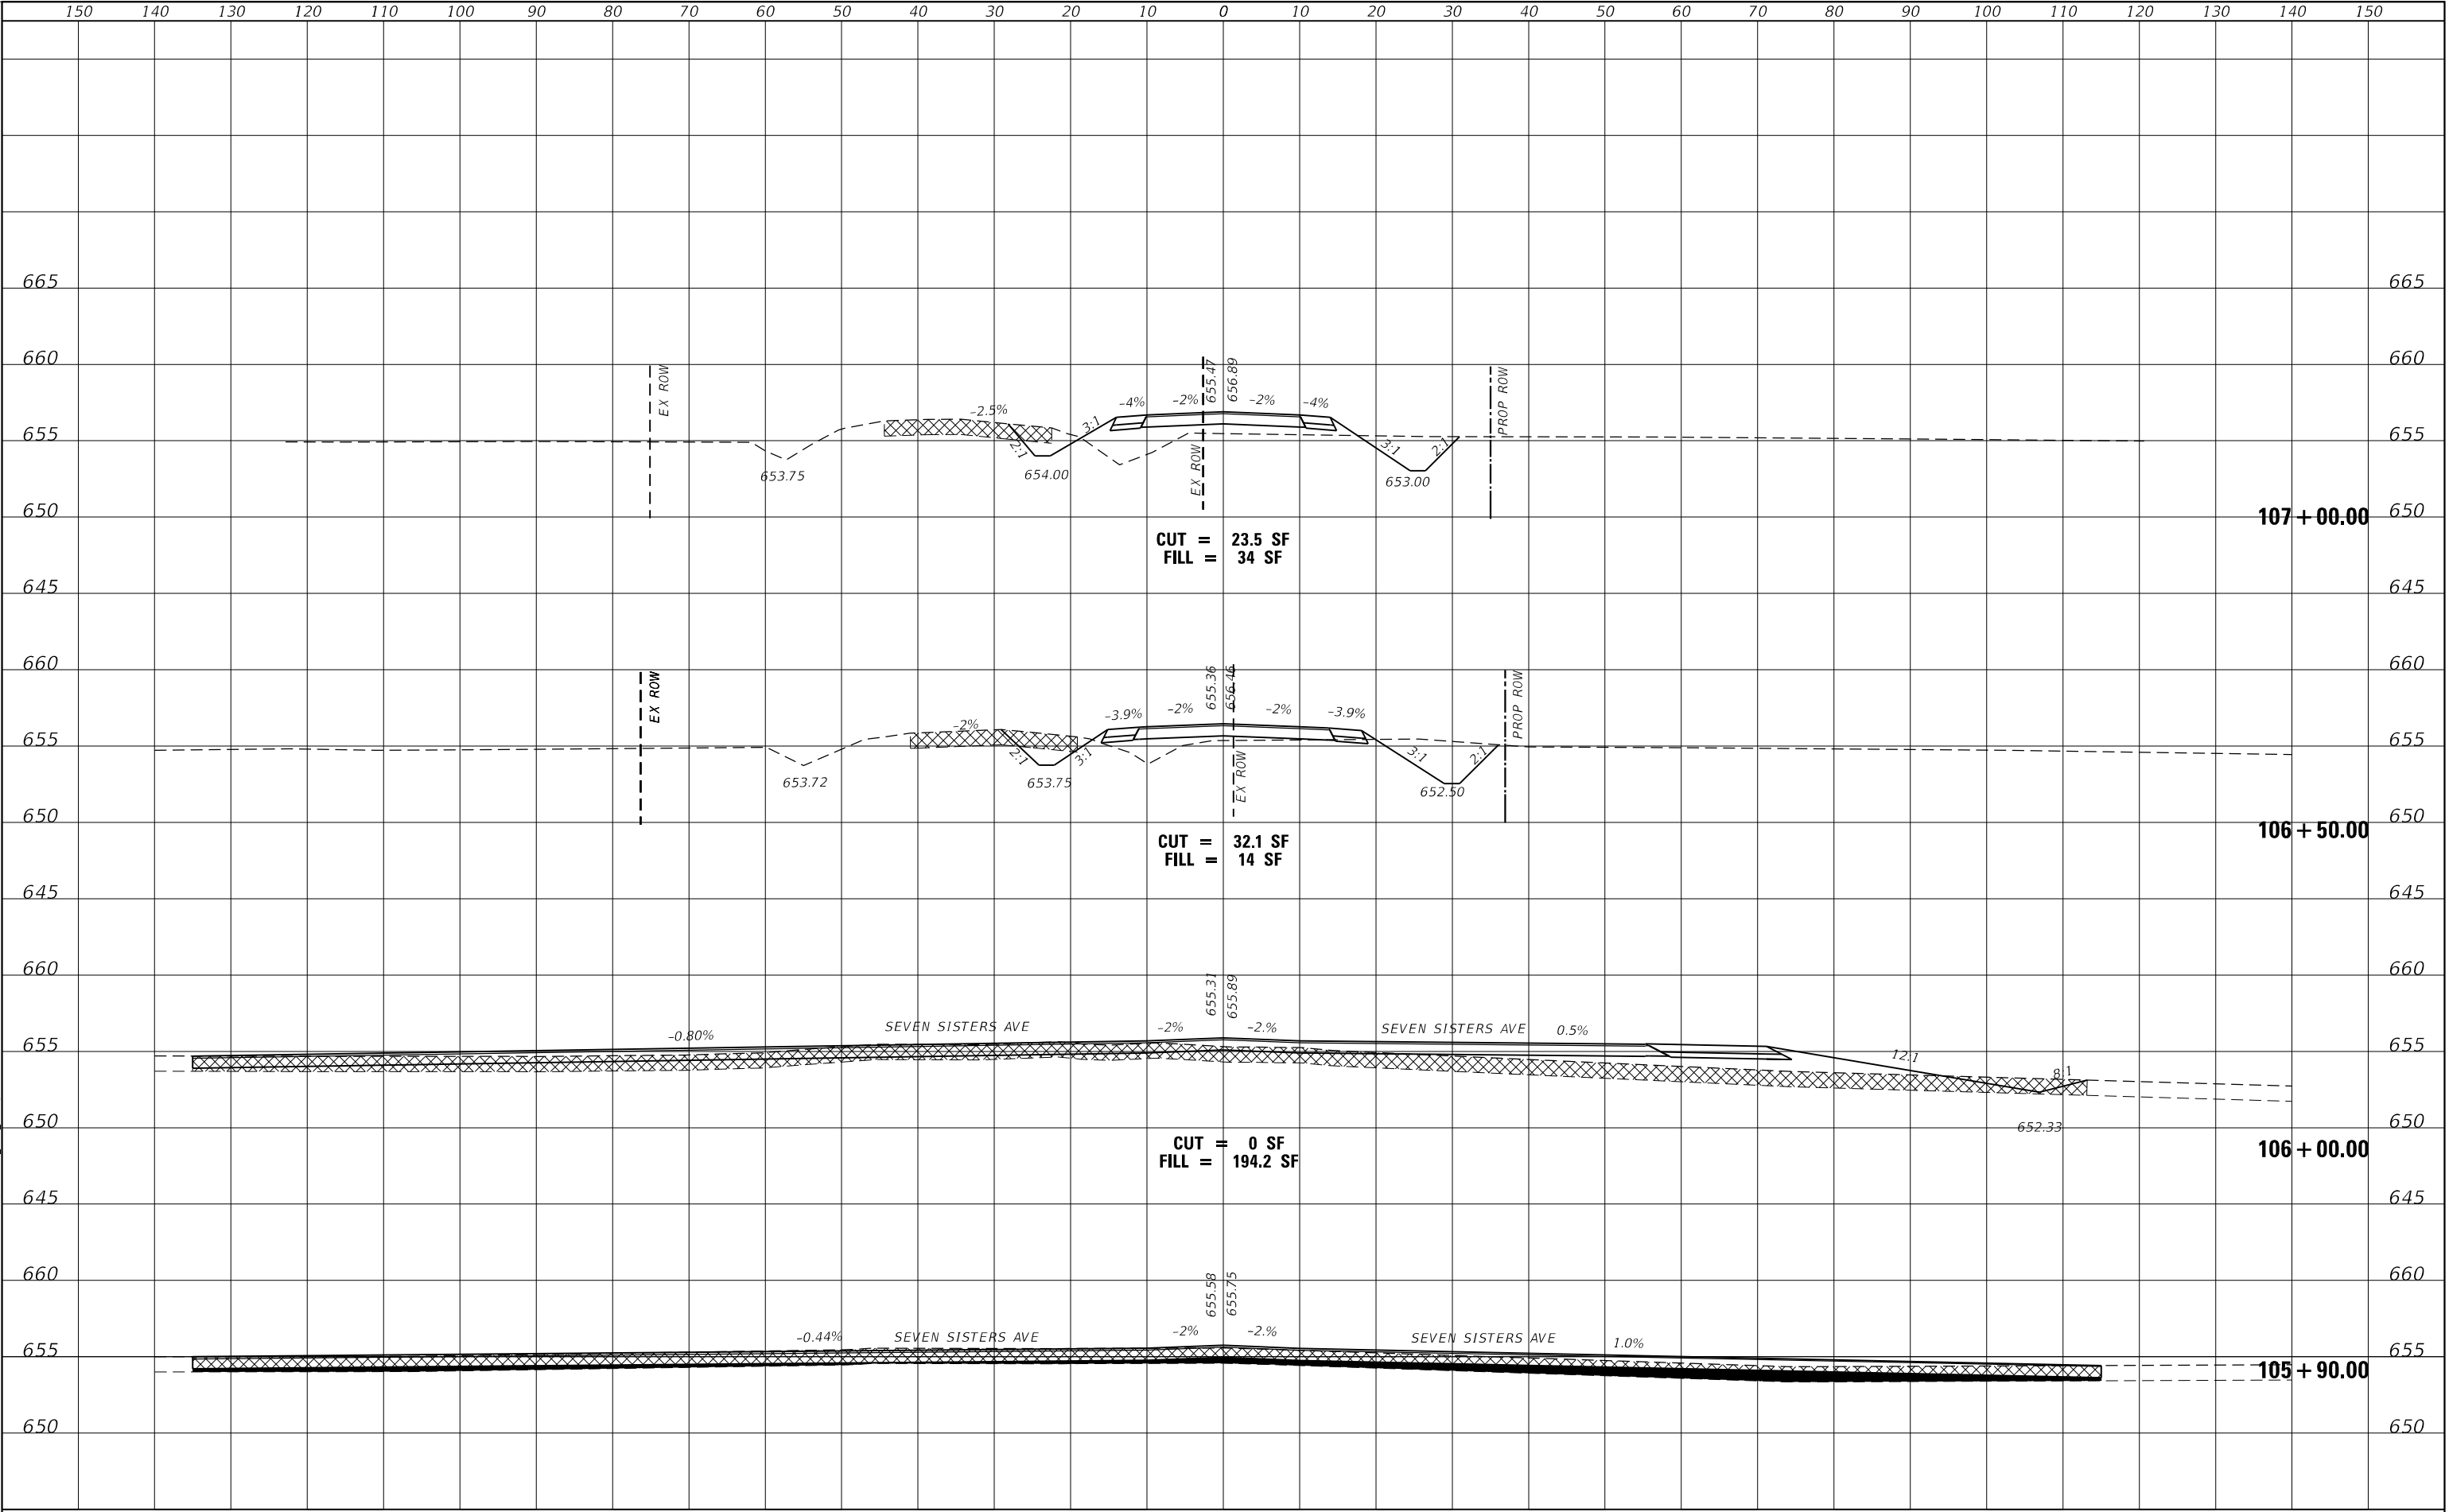

USER NAME = jethington	DESIGNED - CMV	REVISED -
	DRAWN - BP	REVISED -
PLOT SCALE = 20.0001 ' / in.	CHECKED -	REVISED -
PLOT DATE = 2/6/2023	DATE -	REVISED -

STATE OF ILLINOIS
DEPARTMENT OF TRANSPORTATION

CROSS SECTIONS			
COFFEEN ROAD AND SEVEN SISTERS AVE			
SCALE: 1"=10'	SHEET 3	OF 9 SHEETS	STA. 105+90.00 TO STA. 107+00.00


C.H.	SECTION	COUNTY	TOTAL SHEETS	SHEET NO.
5	20-00145-00-PV	MONTGOMERY	26	18
CONTRACT NO. 93803				
V2L4 (333)	ILLINOIS	FED. AID PROJECT		

FINAL SURVEY		BY		DATE
NOTE BOOK		SURVEYED		
		PLOTTED		
		TEMPLATE		
		AREAS		
NO.		AREAS CHECKED		

ORIGINAL	SURVEYED _____ BY _____	DATE _____
NOTE BOOK	PLOTTED _____	
	TEMPLATE _____	
	AREAS _____	
	AREAS CHECKED _____ NO. _____	

MODEL: Default	NO.	AREAS CHECKED
----------------	-----	---------------


FILE NAME: X:\Projects\Current\192-2980 MCHD Coffeen Rd-Seven Sisters Intersection\Geopak\16-24 Xsect. coeff.dgn

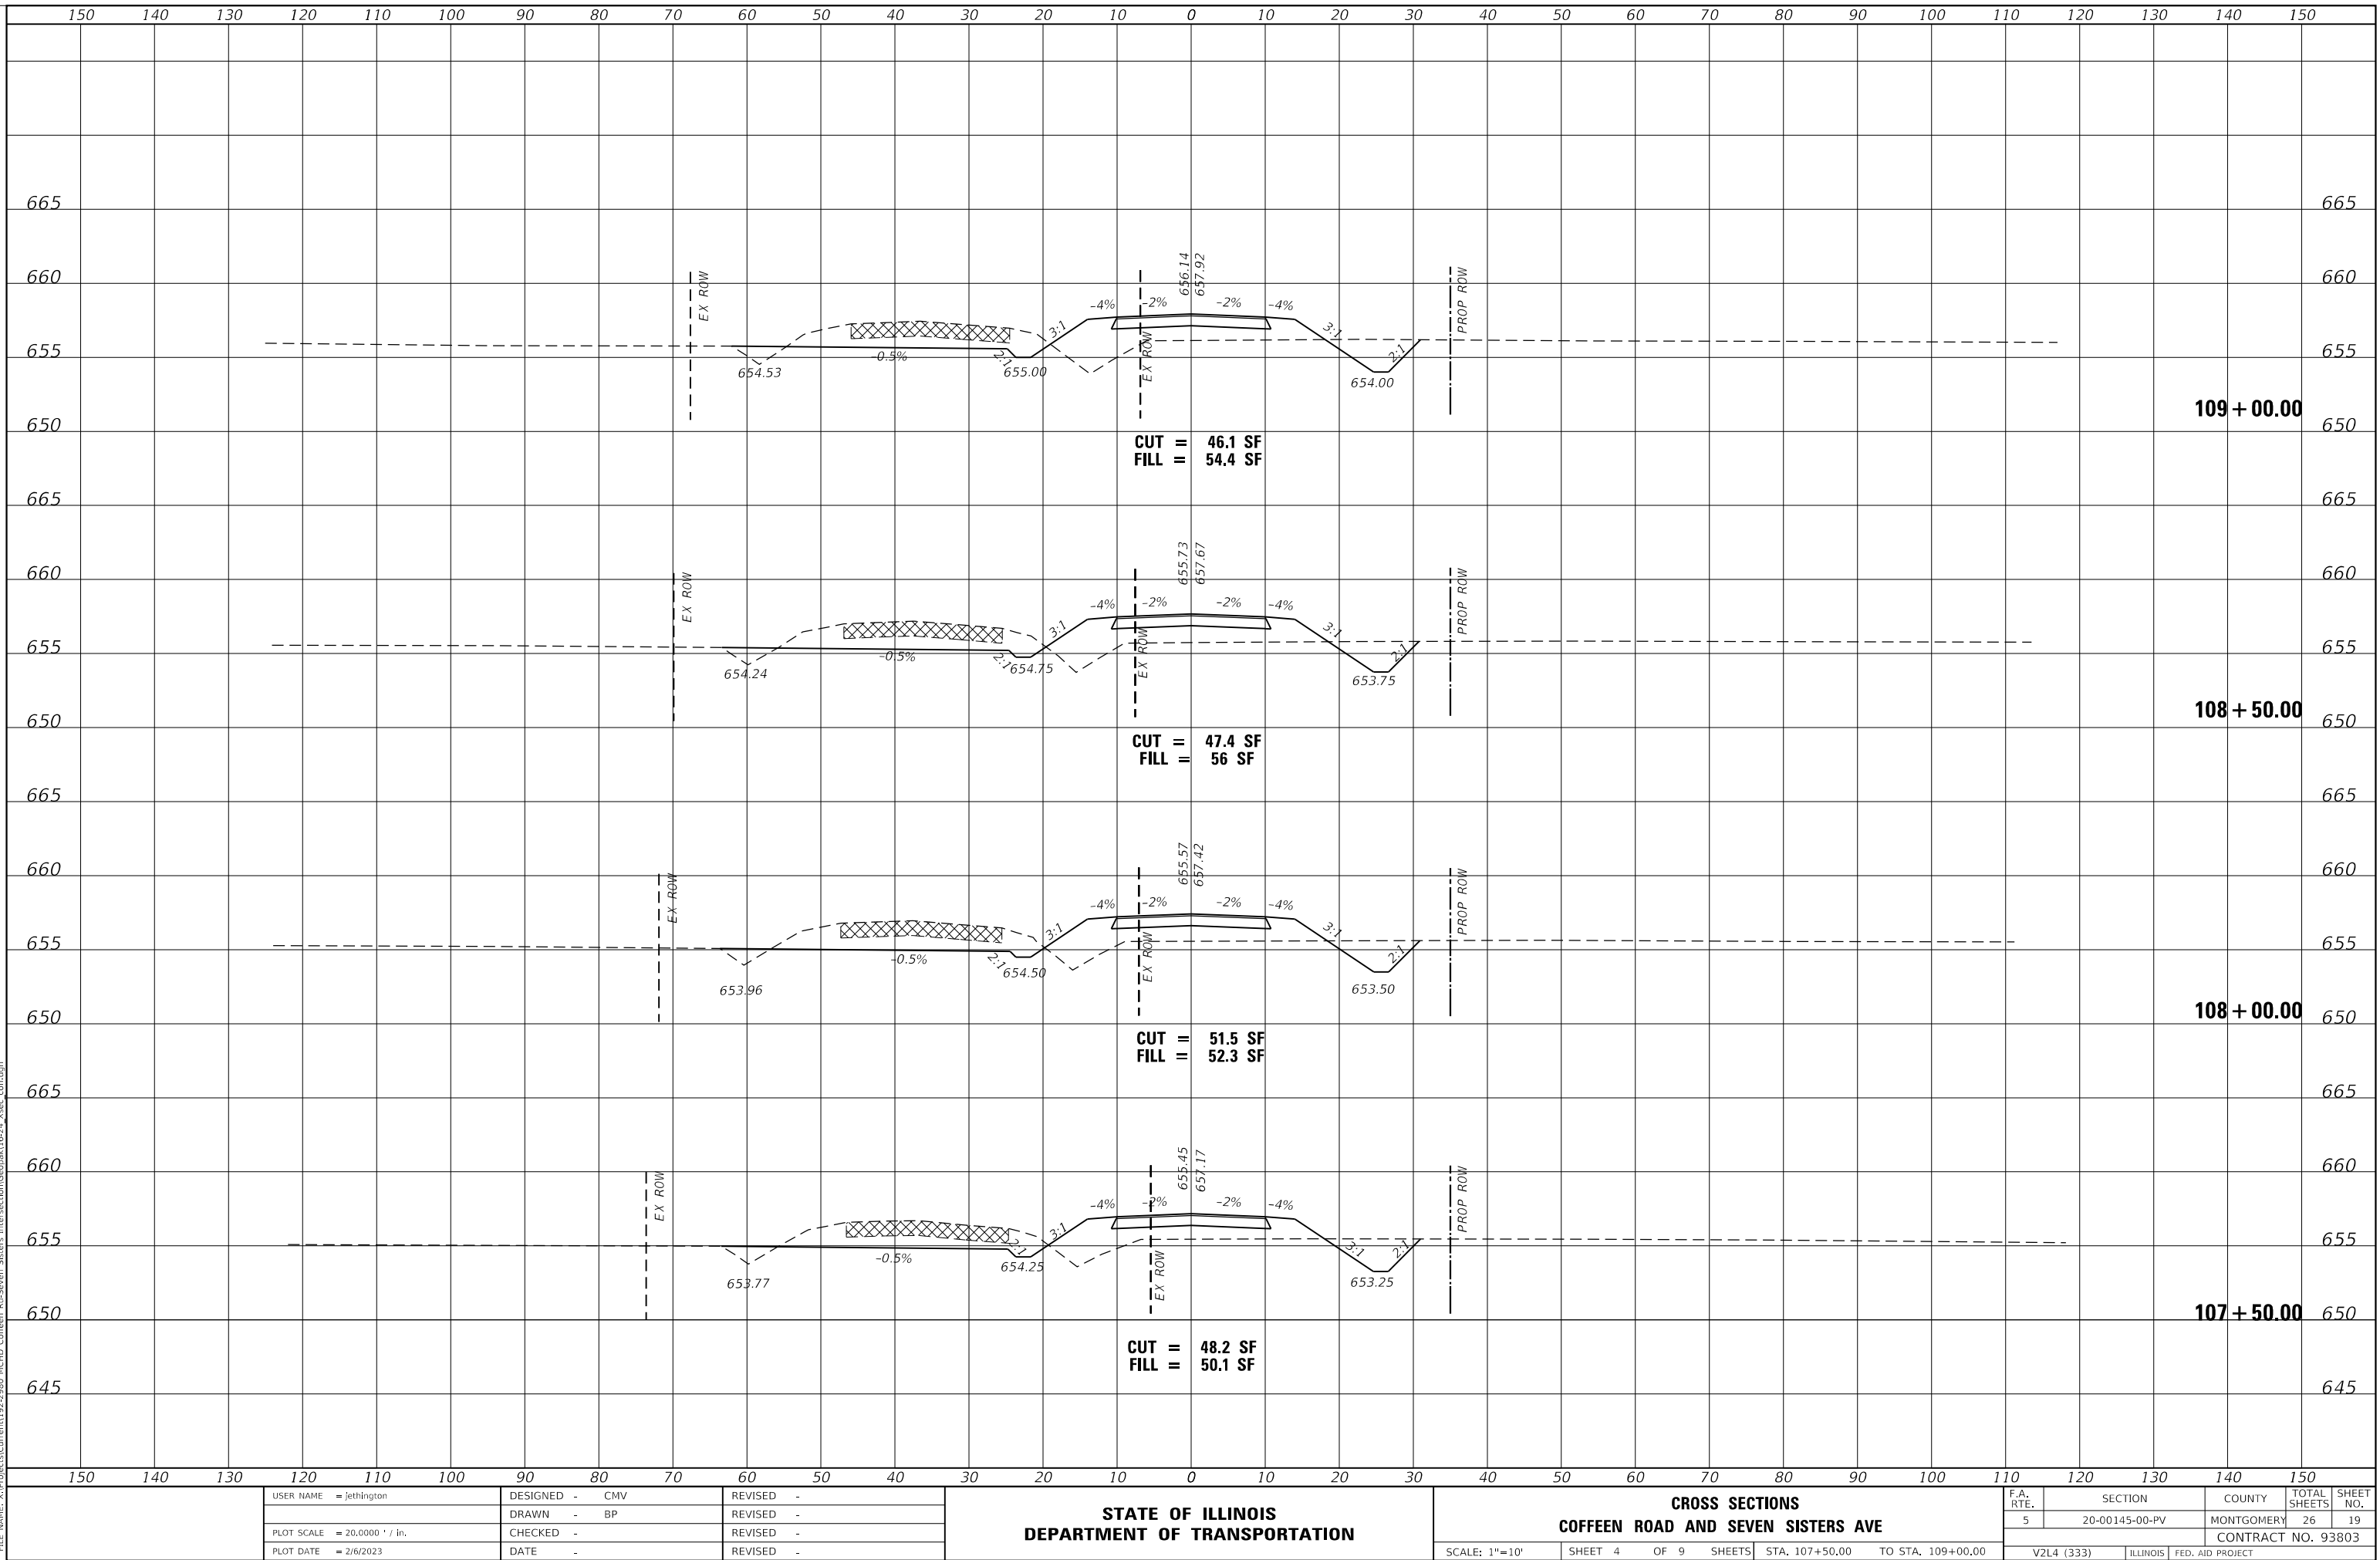

DATE	BY	SURVEYED	PLOTTED	TEMPLATE	AREAS	CHECKED
FINAL	SURVEY	NO.	NO.	NO.	NO.	NO.

DATE	BY	SURVEYED	PLOTTED	TEMPLATE	AREAS	CHECKED
ORIGINAL	SURVEY	NO.	NO.	NO.	NO.	NO.

MODEL: Default
FILE NAME: X:\Projects\Current\192-2980 MCAD Coffeen Rd-Seven Sisters Intersection\Gordaki16-24_Xsec_coff.den

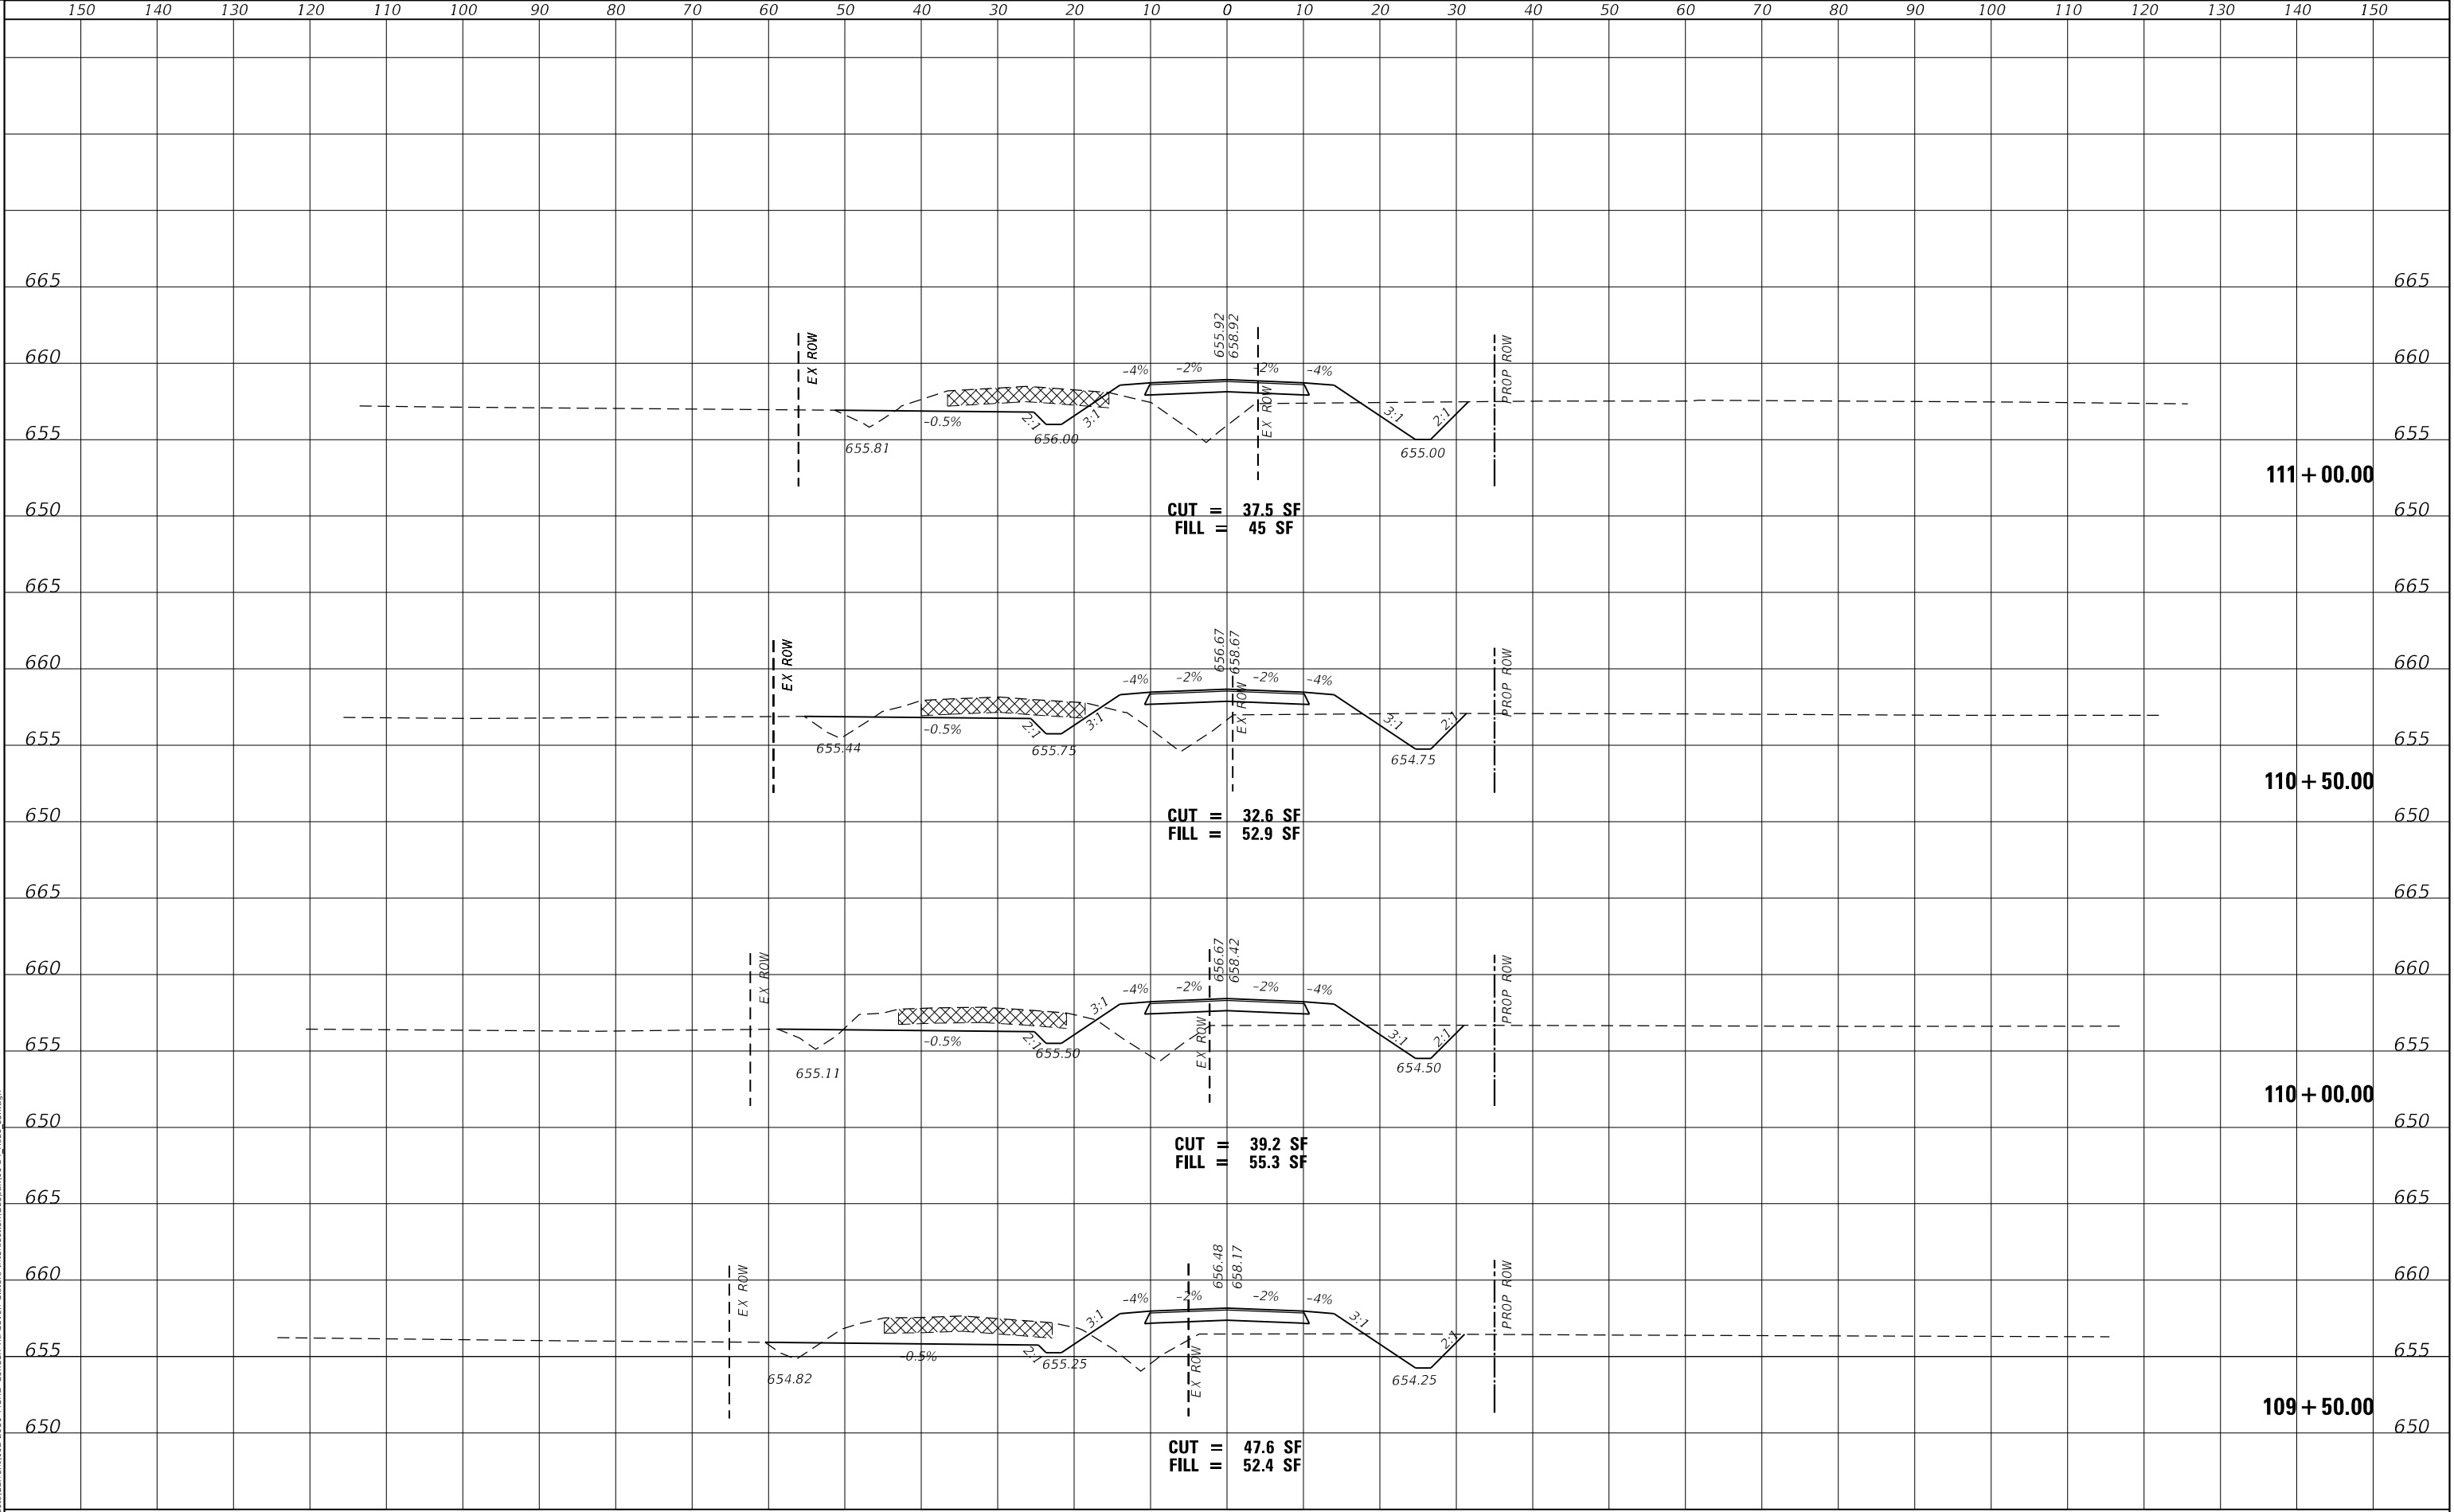

USER NAME = jethington	DESIGNED - CMV	REVISED -
	DRAWN - BP	REVISED -
PLOT SCALE = 20,0000 ' / in.	CHECKED -	REVISED -
PLOT DATE = 2/6/2023	DATE -	REVISED -

STATE OF ILLINOIS
DEPARTMENT OF TRANSPORTATION

CROSS SECTIONS			
COFFEEN ROAD AND SEVEN SISTERS AVE			
SCALE: 1"=10'	SHEET 5	OF 9 SHEETS	STA. 109+50.00 TO STA. 111+00.00

C.H.	SECTION	COUNTY	TOTAL SHEETS	SHEET NO.
5	20-00145-00-PV	MONTGOMERY	26	20
CONTRACT NO. 93803				
V2L4 (333) ILLINOIS FED. AID PROJECT				

DATE

BY

FINAL SURVEY

SURVEYED

PLOTTED

TEMPLATE

AREAS

CHECKED

NO.

NOTE BOOK

AREAS

CHECKED

DATE

BY

ORIGINAL SURVEY

SURVEYED

PLOTTED

TEMPLATE

AREAS

CHECKED


NO.

NOTE BOOK

AREAS

CHECKED


MODEL Default
FILE NAME: X:\projects\current\192-2980 MCAD Coffee Road and Seven Sisters Intersection\Gordaki16-24_Xsec_coff.dgn

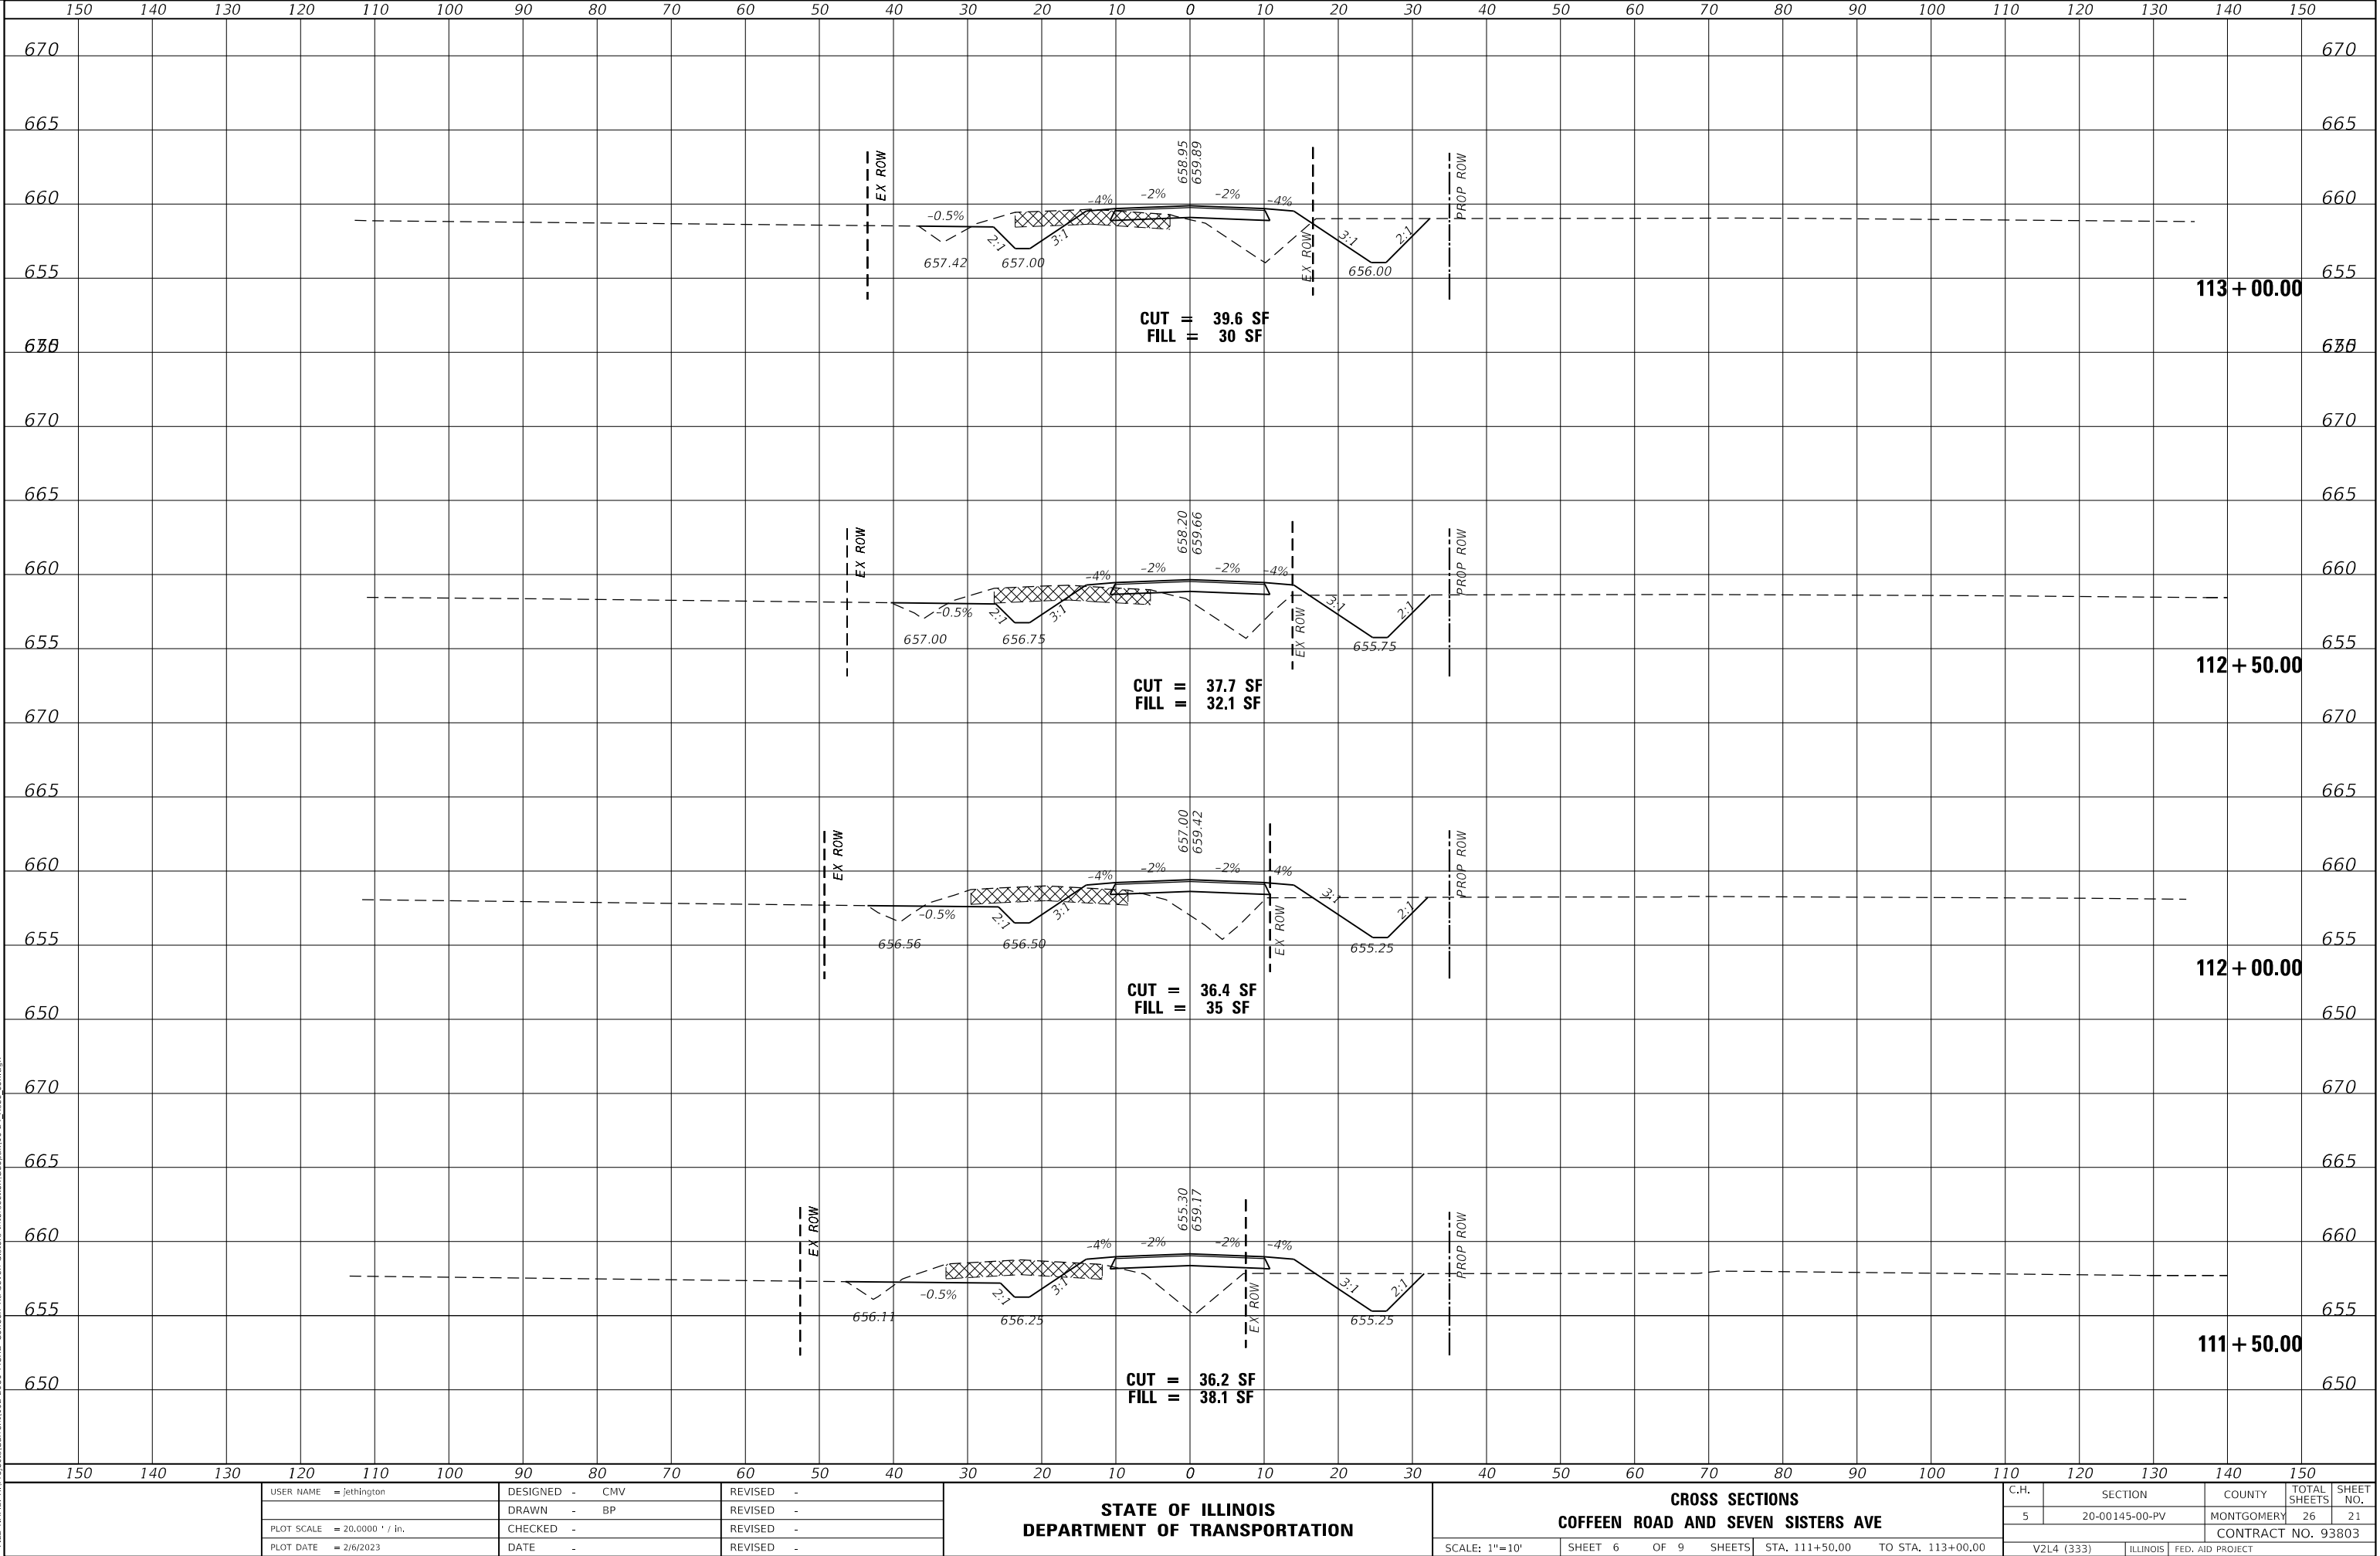

FINAL SURVEY NO.	SURVEYED PLOTTED AREAS CHECKED	BY	DATE
FINAL SURVEY NO.	SURVEYED PLOTTED AREAS CHECKED	BY	DATE

ORIGINAL SURVEY NO.	SURVEYED PLOTTED AREAS CHECKED	BY	DATE
ORIGINAL SURVEY NO.	SURVEYED PLOTTED AREAS CHECKED	BY	DATE

MODEL: Default
FILE NAME: X:\Projects\Current\192-2980 MCAD Coffeen Rd-Seven Sisters Intersection\Gordaki16-24_Xsec_coff.dgn

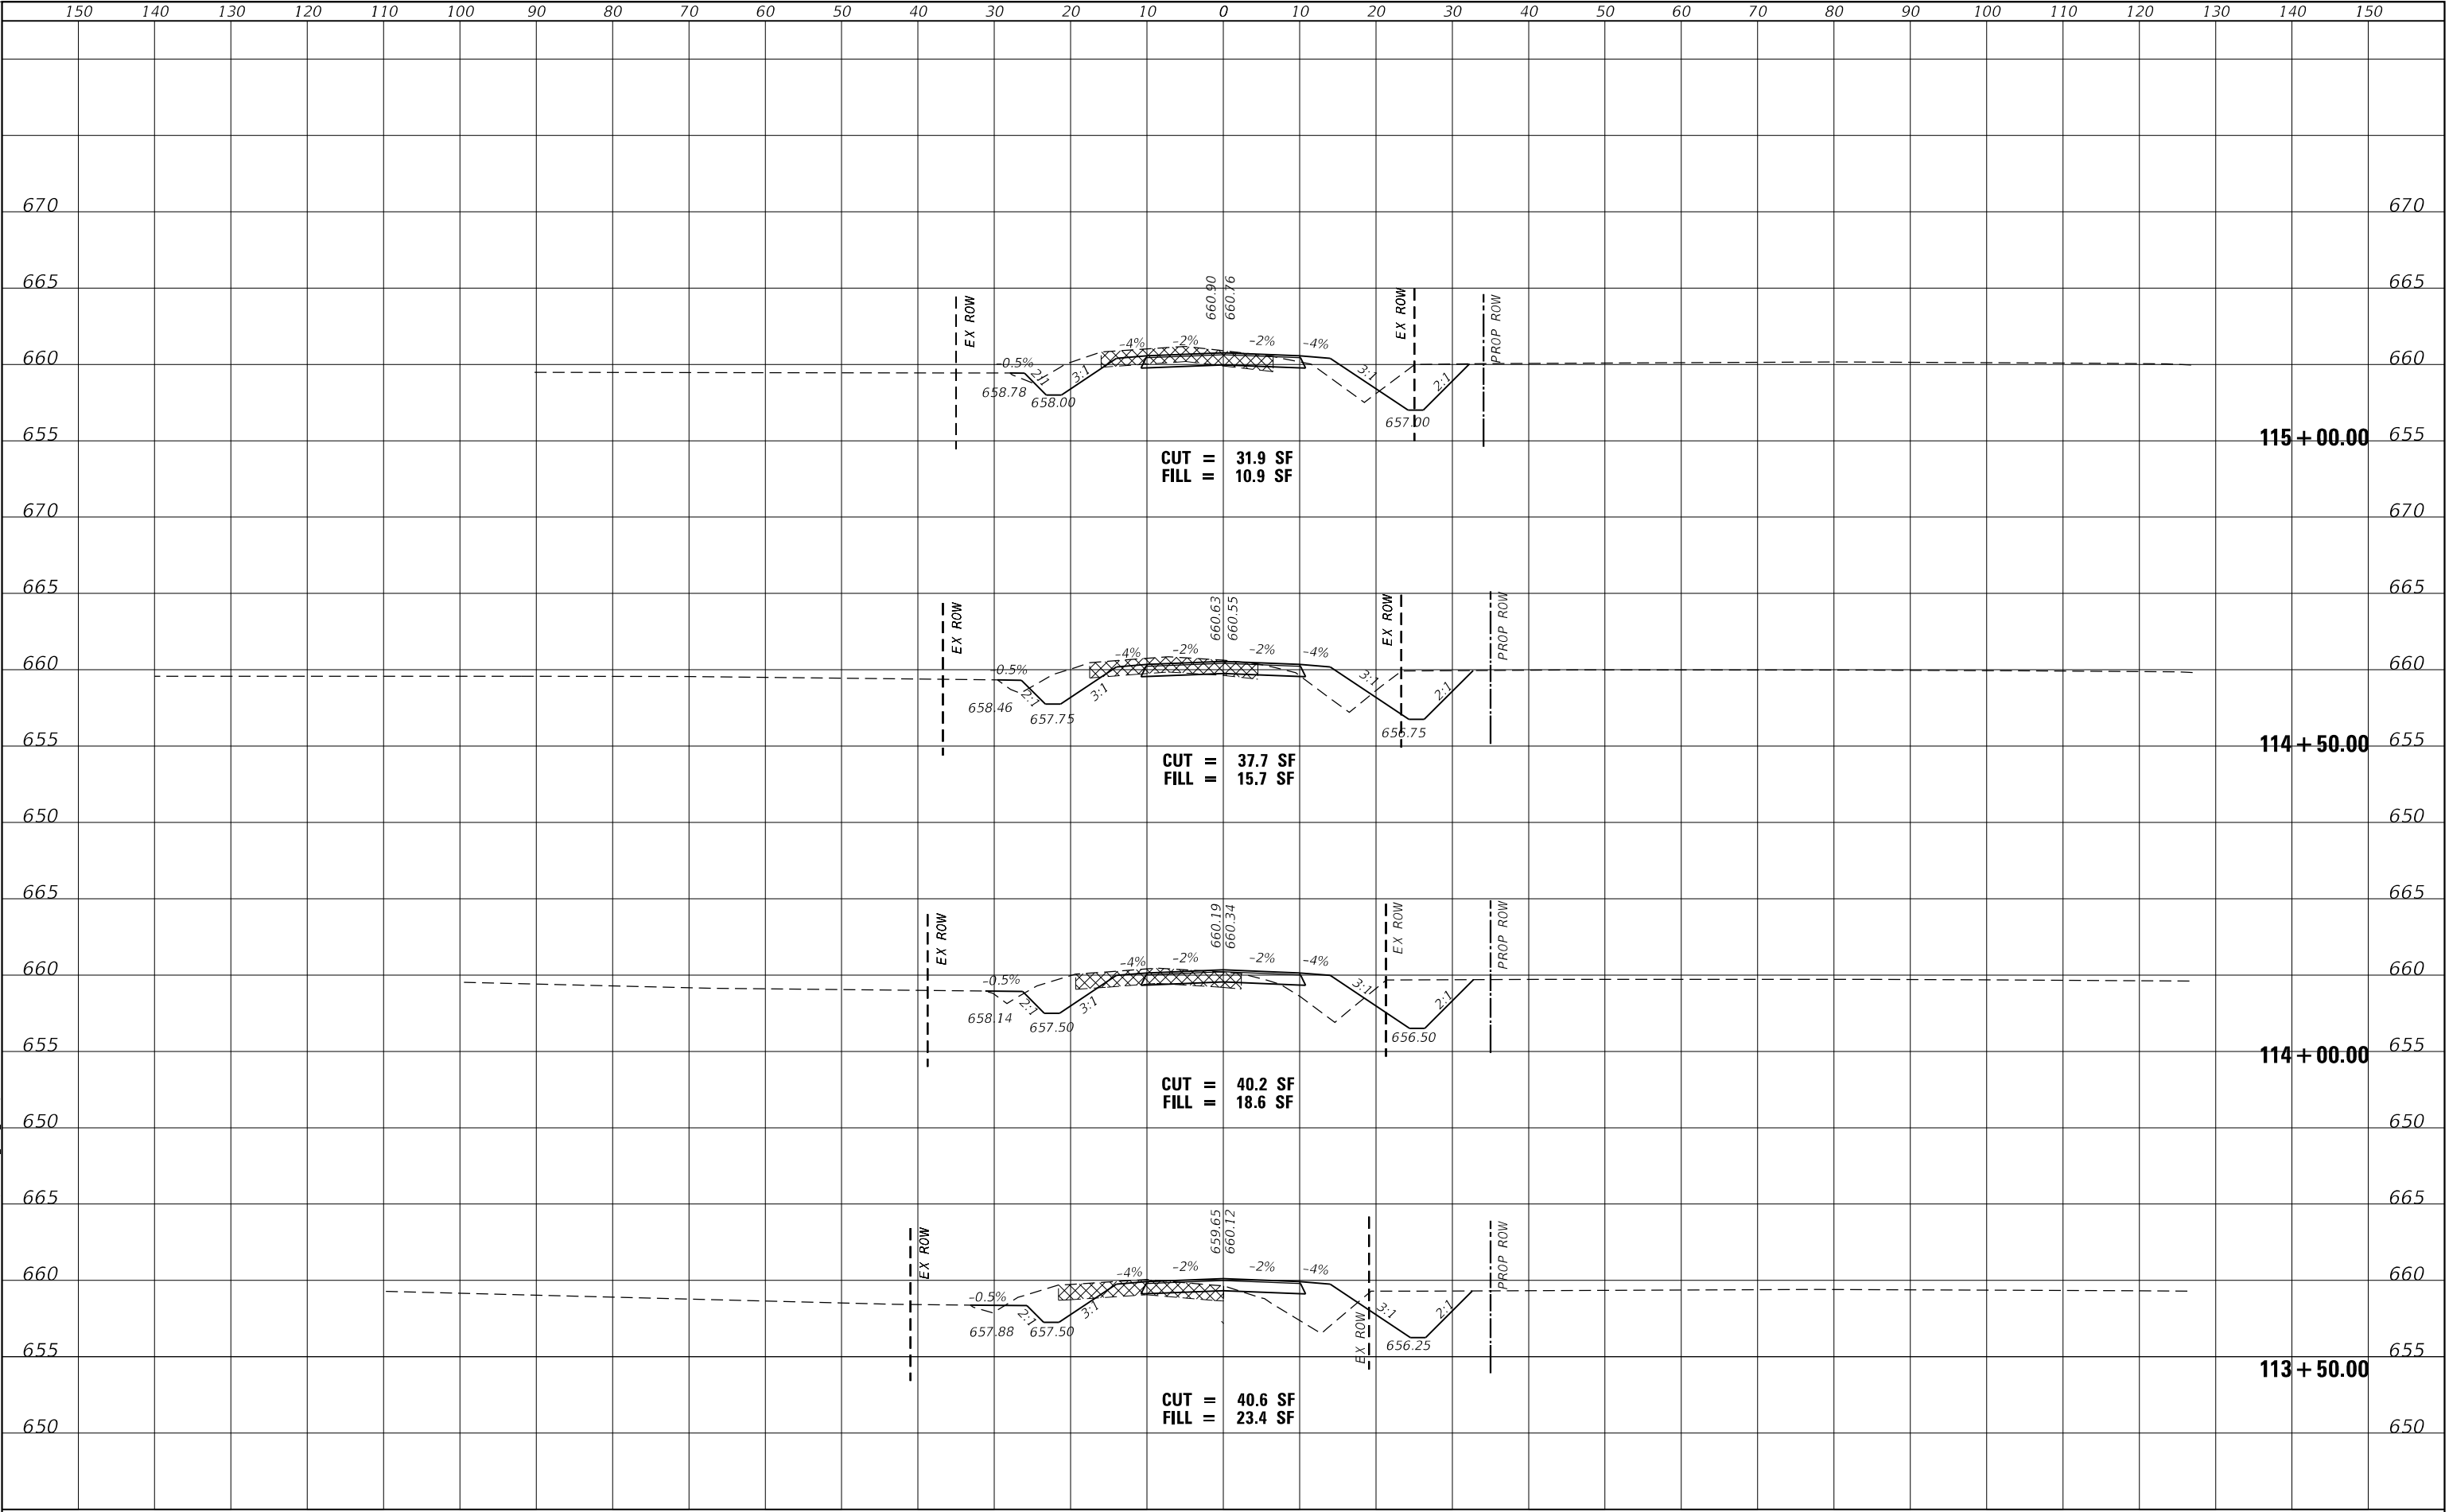

USER NAME = jethington	DESIGNED - CMV	REVISED -
	DRAWN - BP	REVISED -
PLOT SCALE = 20.0000 ' / in.	CHECKED -	REVISED -
PLOT DATE = 2/6/2023	DATE -	REVISED -

STATE OF ILLINOIS
DEPARTMENT OF TRANSPORTATION

CROSS SECTIONS			
COFFEEN ROAD AND SEVEN SISTERS AVE			
SCALE: 1"=10'	SHEET 7	OF 9 SHEETS	STA. 113+50.00 TO STA. 115+00.00

C.H.	SECTION	COUNTY	TOTAL SHEETS	SHEET NO.
5	20-00145-00-PV	MONTGOMERY	26	22
CONTRACT NO. 93803				
V2L4 (333) ILLINOIS FED. AID PROJECT				

DATE

BY

FINAL SURVEY NO.

SURVEYED PLOTTED TEMPLATE AREAS CHECKED


DATE

BY

ORIGINAL SURVEY NO.

SURVEYED PLOTTED TEMPLATE AREAS CHECKED

MODEL: Default
FILE NAME: X:\Projects\Current\192-2980 MCAD Coffee Rd-Seven Sisters Intersection\Gordaki16-24_Xsec_coff.dgn

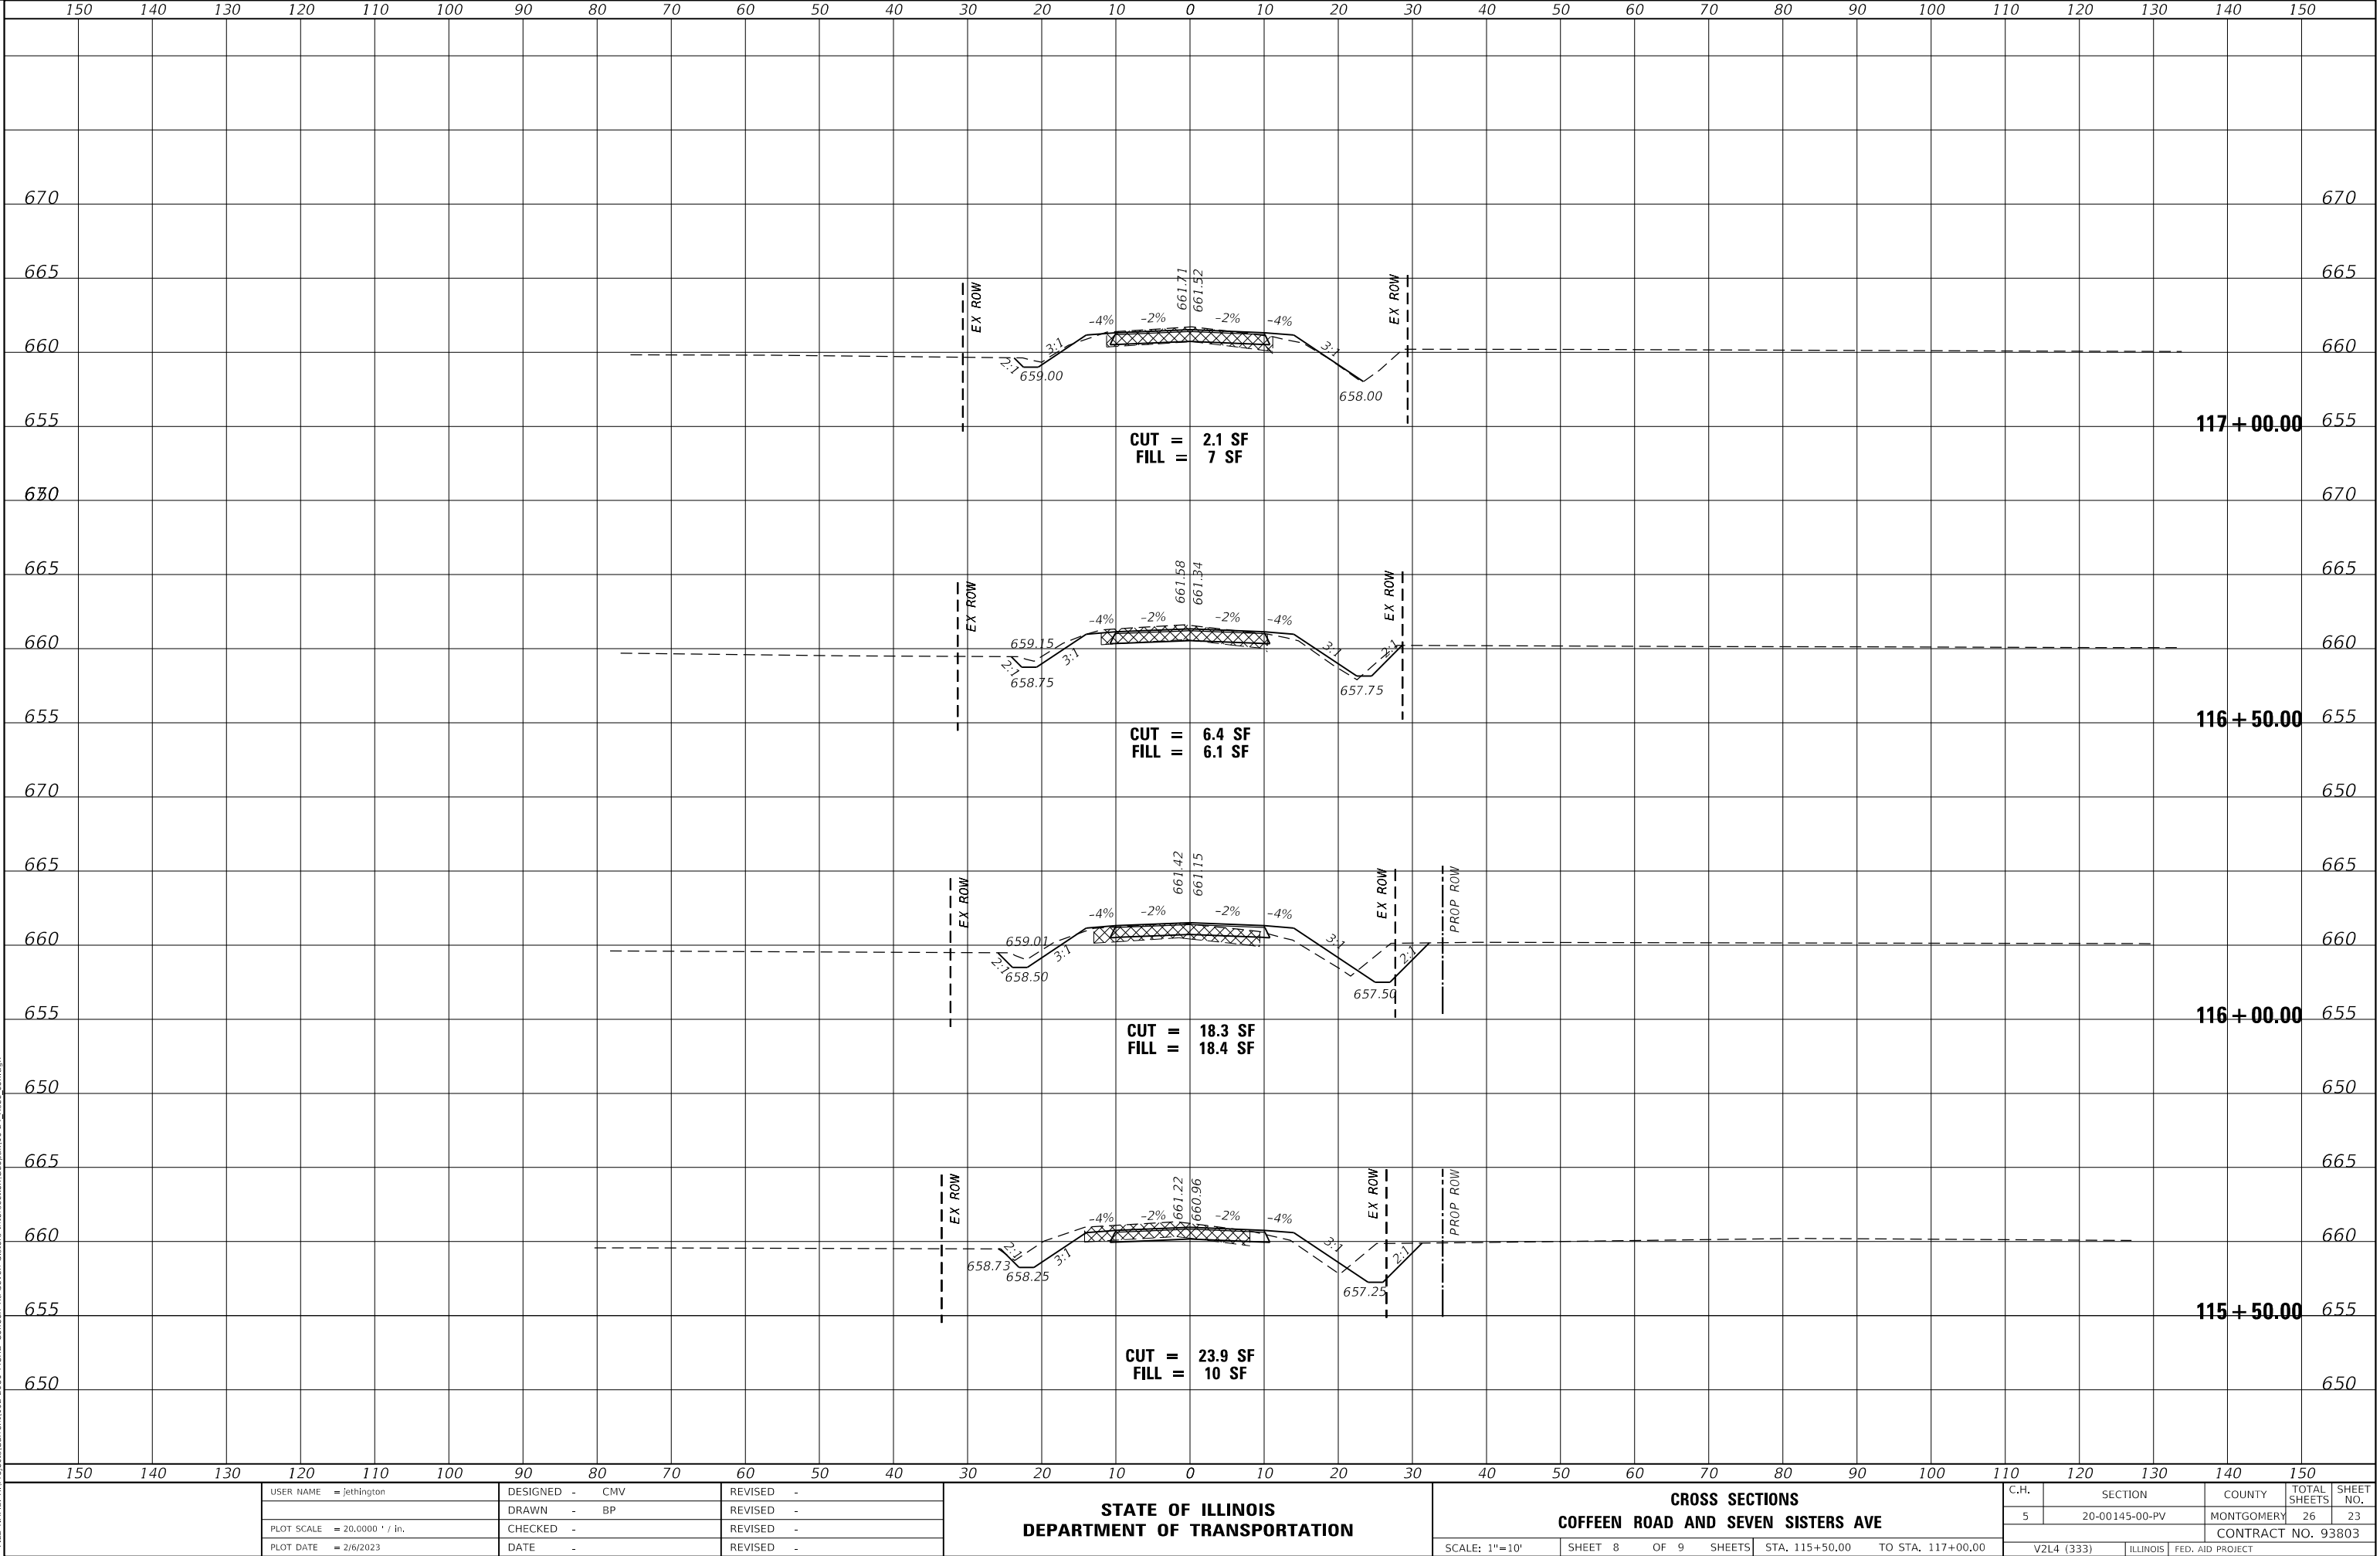

USER NAME	= jethington	DESIGNED -	CMV	REVISED -	
		DRAWN -	BP	REVISED -	
PLOT SCALE	= 20.0000 ' / in.	CHECKED -		REVISED -	
PLOT DATE	= 2/6/2023	DATE -		REVISED -	

STATE OF ILLINOIS
DEPARTMENT OF TRANSPORTATION


CROSS SECTIONS			
COFFEEN ROAD AND SEVEN SISTERS AVE			
SCALE: 1"=10'	SHEET 8	OF 9 SHEETS	STA. 115+50.00 TO STA. 117+00.00

C.H.	SECTION	COUNTY	TOTAL SHEETS	SHEET NO.
5	20-00145-00-PV	MONTGOMERY	26	23
CONTRACT NO. 93803				
V2L4 (333)	ILLINOIS	FED. AID PROJECT		

FINAL SURVEY NO.	SURVEYED PLOTTED NO.	DATE
SURVEYED PLOTTED NO.	DATE	BY

ORIGINAL SURVEY NO.	SURVEYED PLOTTED NO.	DATE
SURVEYED PLOTTED NO.	DATE	BY

MODEL: Default
FILE NAME: X:\Projects\Current\192-2980 MCAD Coffee Road Intersection\Grid\16-24_Xsec_coff.dgn

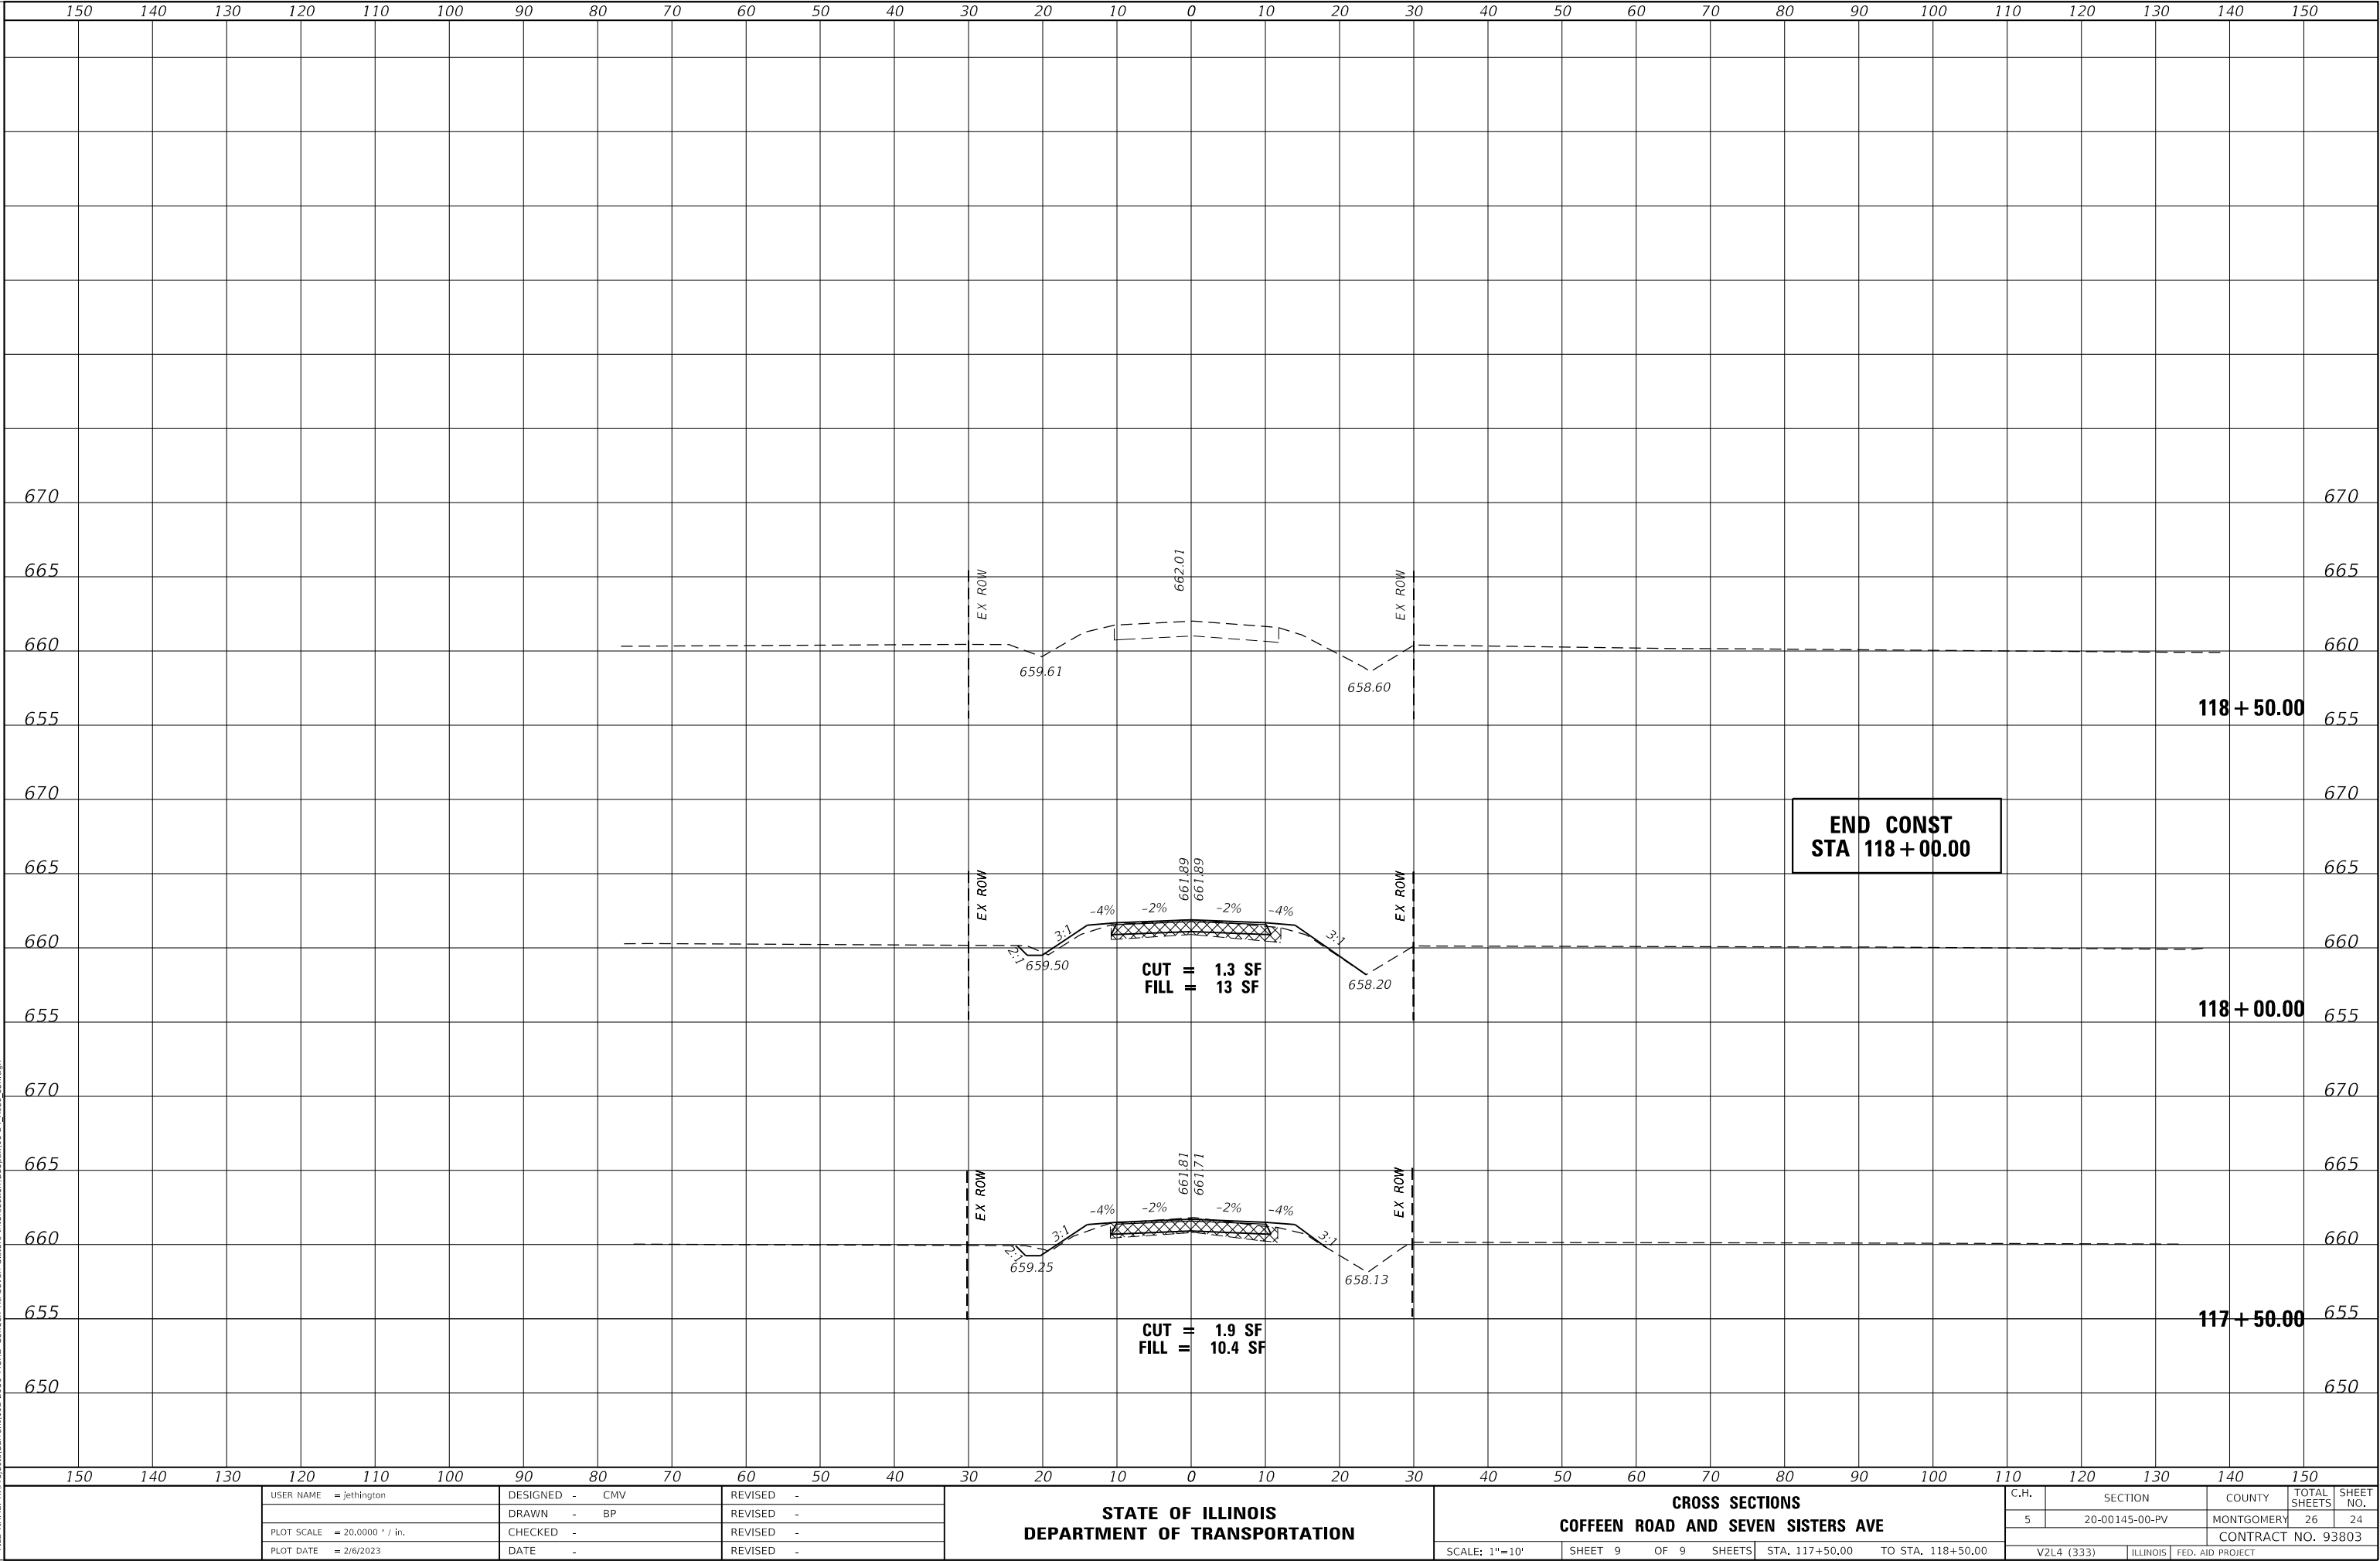

USER NAME = jethington	DESIGNED - CMV	REVISED -
	DRAWN - BP	REVISED -
PLOT SCALE = 20.0000 ' / in.	CHECKED -	REVISED -
PLOT DATE = 2/6/2023	DATE -	REVISED -

STATE OF ILLINOIS
DEPARTMENT OF TRANSPORTATION

CROSS SECTIONS			
COFFEEN ROAD AND SEVEN SISTERS AVE			
SCALE: 1"=10'	SHEET 9	OF 9 SHEETS	STA. 117+50.00 TO STA. 118+50.00

C.H.	SECTION	COUNTY	TOTAL SHEETS	SHEET NO.
5	20-00145-00-PV	MONTGOMERY	26	24
CONTRACT NO. 93803				
V2L4 (333)	ILLINOIS	FED. AID PROJECT		

DATE

BY

SURVEYED

PLOTTED

TEMPLATE

AREAS

CHECKED

NO.

FINAL

SURVEY

NOTE BOOK

AREAS

CHECKED

NO.

DATE

BY

SURVEYED

PLOTTED

TEMPLATE

AREAS

CHECKED

NO.

ORIGINAL

SURVEY

NOTE BOOK


AREAS

CHECKED

NO.

MODEL Default

FILE NAME: X:\Projects\Current\192-2980 MC4D Coffeen Rd-Seven Sisters Intersection\Goodman25-26 Xsec.dwg

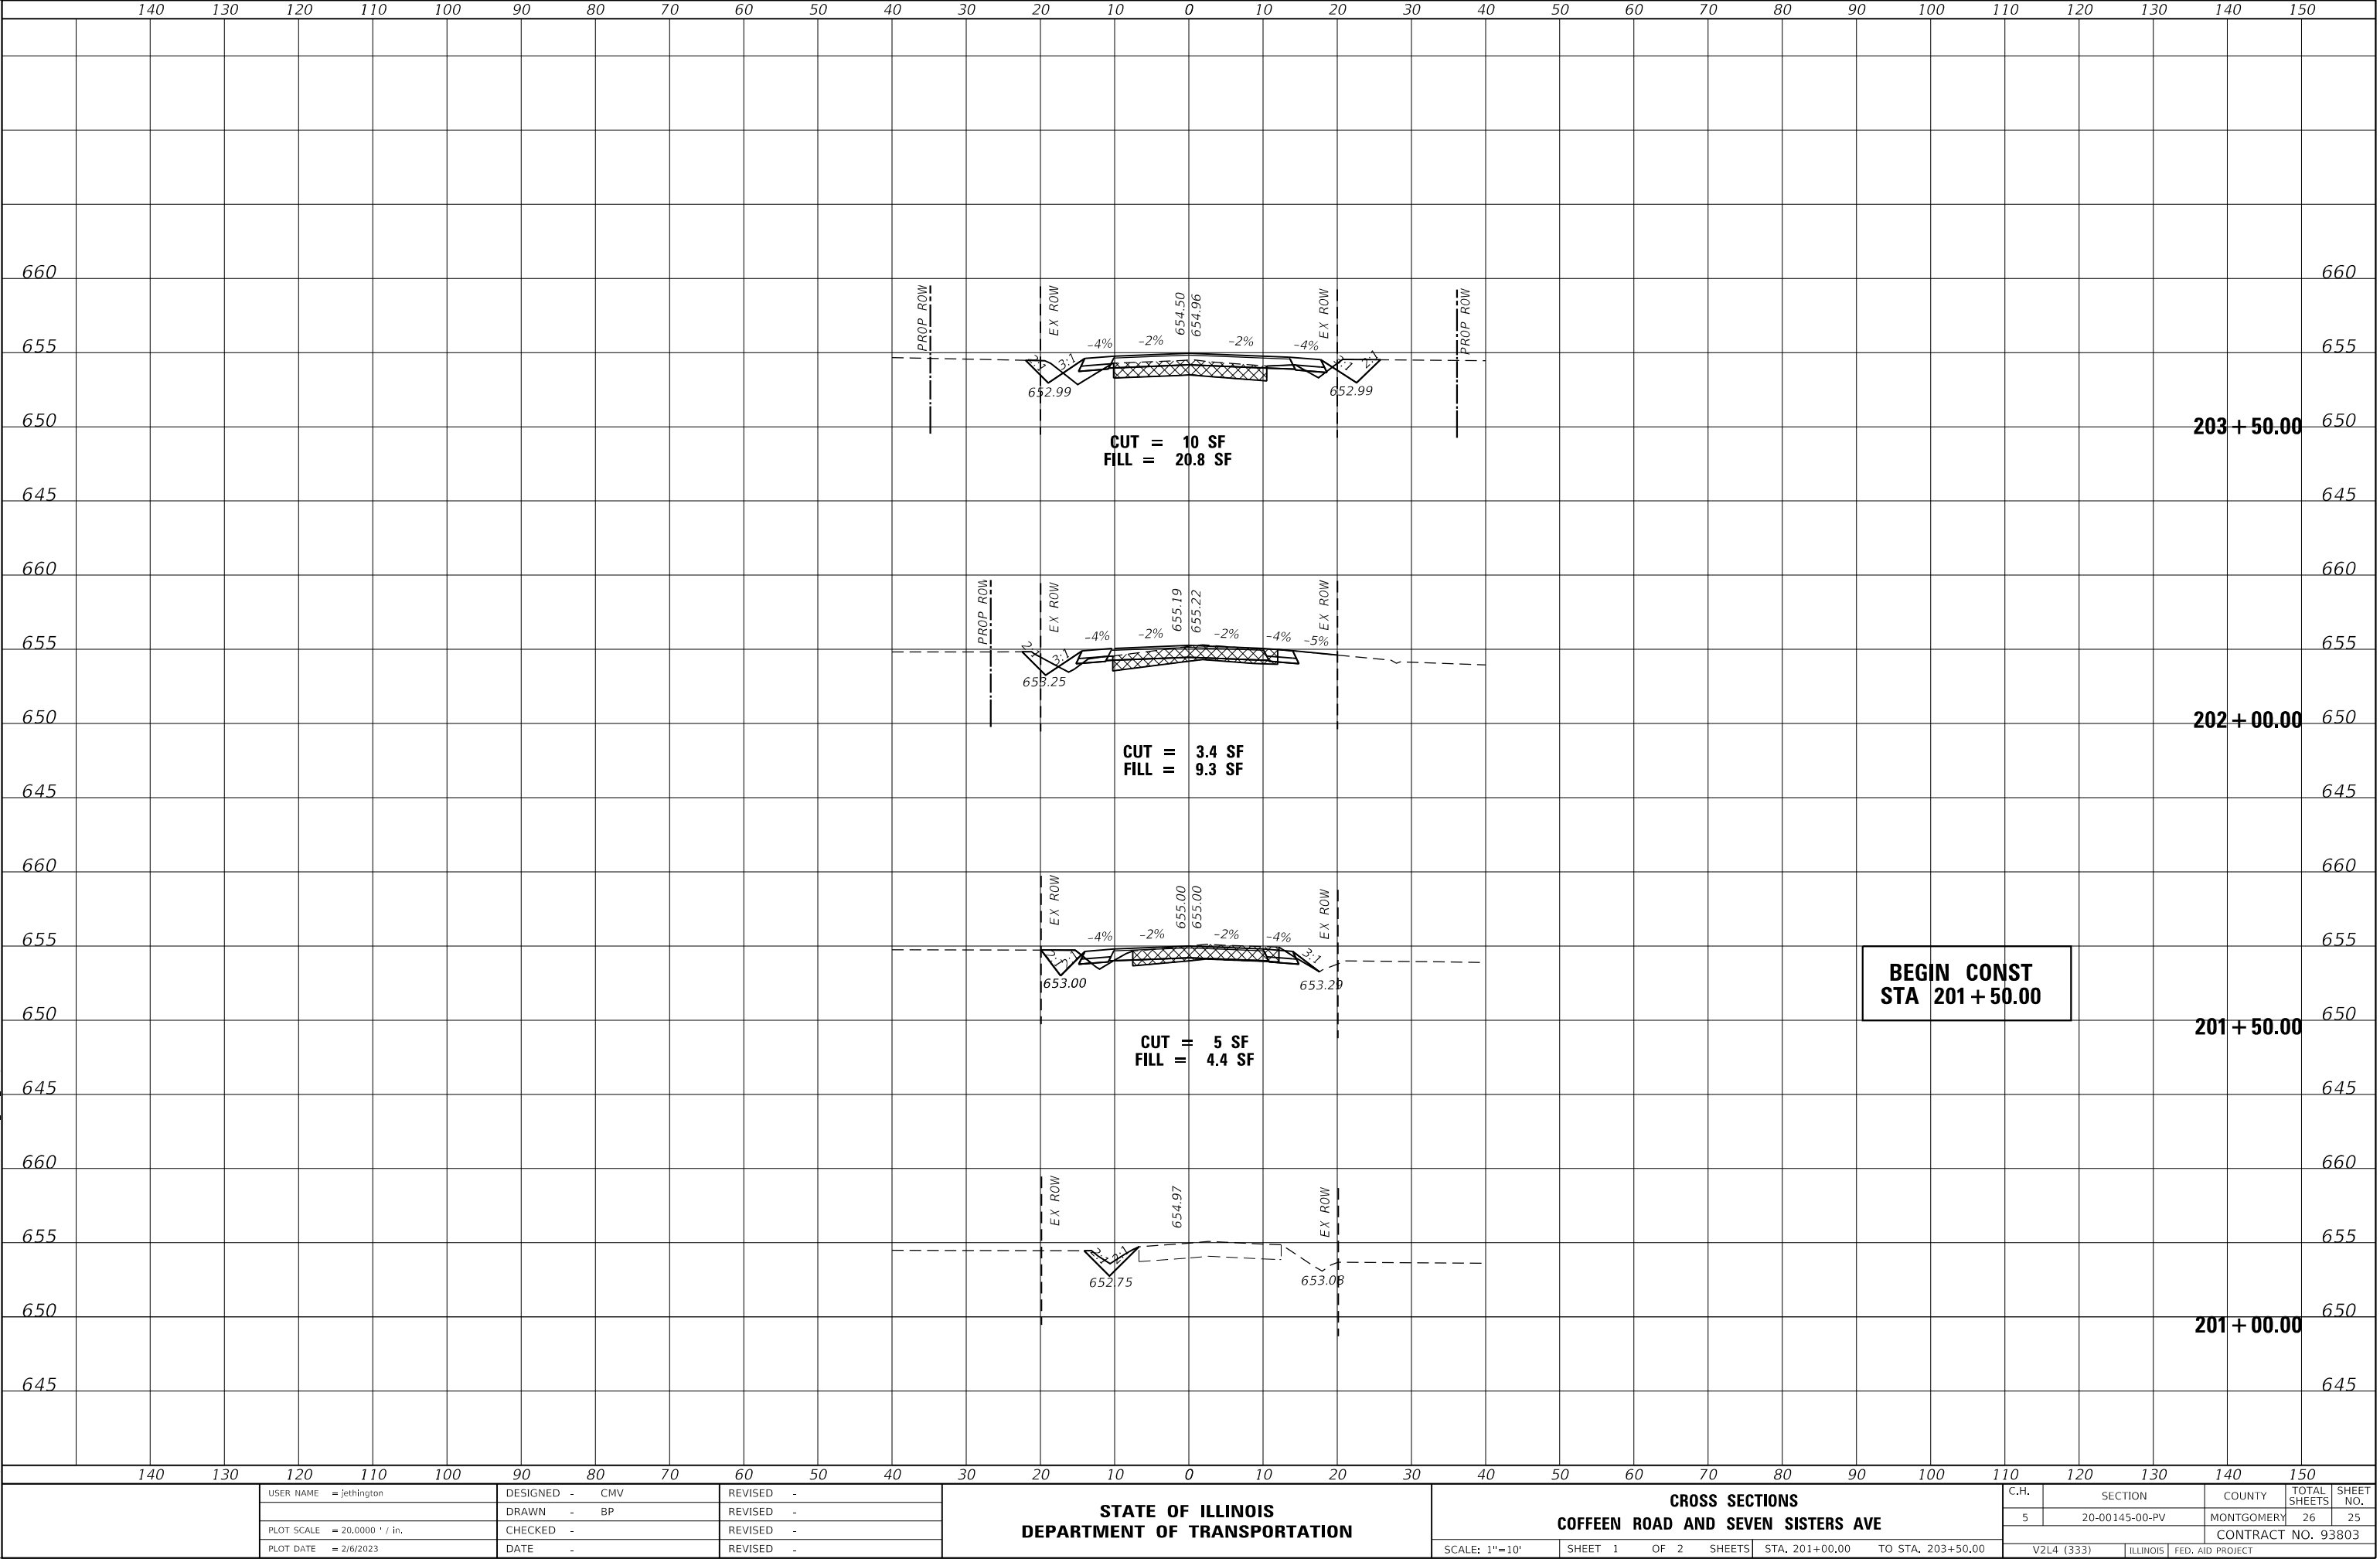

USER NAME	= jethington	DESIGNED -	CMV	REVISED -	
		DRAWN -	BP	REVISED -	
PLOT SCALE	= 20.0000 ' / in.	CHECKED -		REVISED -	
PLOT DATE	= 2/6/2023	DATE -		REVISED -	

STATE OF ILLINOIS
DEPARTMENT OF TRANSPORTATION

CROSS SECTIONS			
COFFEEN ROAD AND SEVEN SISTERS AVE			
SCALE: 1"=10'	SHEET 1	OF 2 SHEETS	STA. 201+00.00 TO STA. 203+50.00

C.H.	SECTION	COUNTY	TOTAL SHEETS	SHEET NO.
5	20-00145-00-PV	MONTGOMERY	26	25
CONTRACT NO. 93803				
V2L4 (333)		ILLINOIS	FED. AID PROJECT	

FINAL
SURVEY
NOTE BOOK
NO.

SURVEYED
PLOTTED
TEMPLATE
AREAS
CHECKED

BY

DATE


ORIGINAL
SURVEY
NOTE BOOK
NO.

SURVEYED
PLOTTED
TEMPLATE
AREAS
CHECKED

BY

DATE

MODEL Default
FILE NAME: X:\Projects\Current\192-2080 MCAD Coffee Road and Seven Sisters Intersection\Grids\25-26 Xsec.dwg

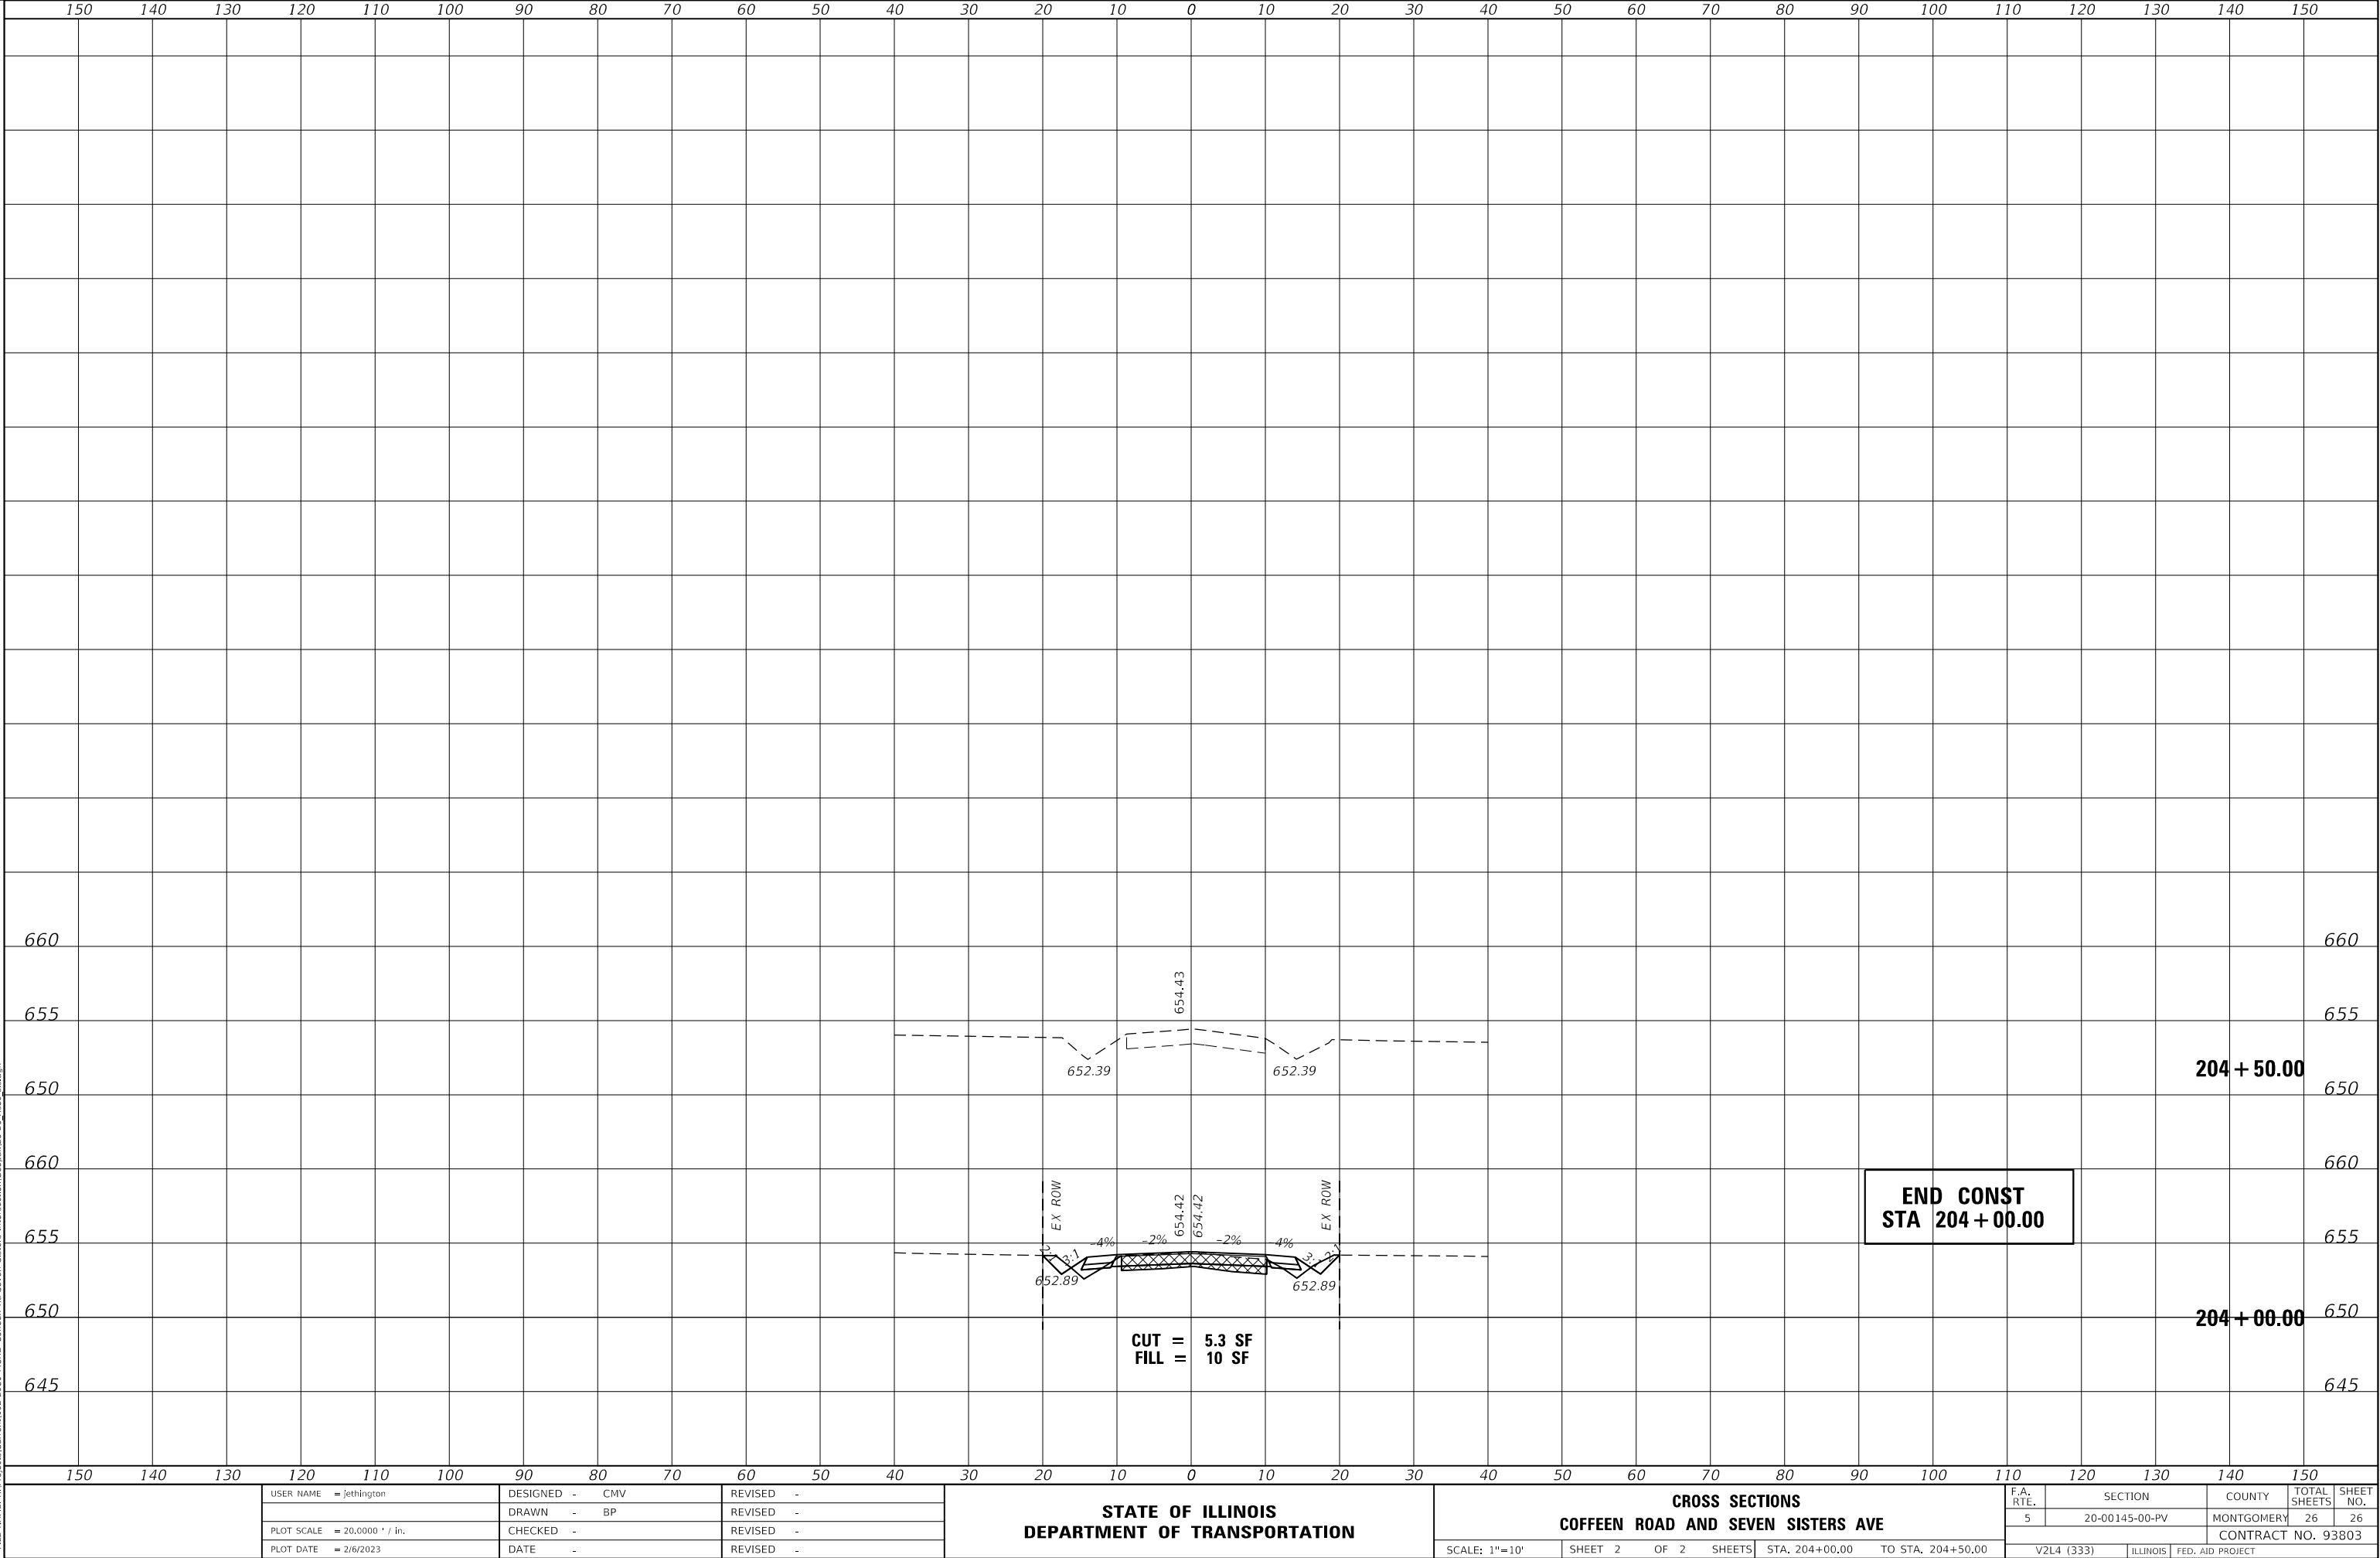

USER NAME = jethington	DESIGNED - CMV	REVISED -
	DRAWN - BP	REVISED -
PLOT SCALE = 20.0000 ' / in.	CHECKED -	REVISED -
PLOT DATE = 2/6/2023	DATE -	REVISED -

STATE OF ILLINOIS
DEPARTMENT OF TRANSPORTATION

CROSS SECTIONS COFFEEN ROAD AND SEVEN SISTERS AVE			
SCALE: 1"=10'	SHEET 2	OF 2 SHEETS	STA. 204+00.00 TO STA. 204+50.00

F.A. RTE.	SECTION	COUNTY	TOTAL SHEETS	SHEET NO.
5	20-00145-00-PV	MONTGOMERY	26	26
CONTRACT NO. 93803				
V2L4 (333)	ILLINOIS	FED. AID PROJECT		