

INDEX OF SHEETS

1	COVER SHEET
2	GENERAL NOTES, HIGHWAY STANDARDS & COMMITMENTS
3	SUMMARY OF QUANTITIES
4	TYPICAL SECTIONS
5-6	SCHEDULE OF QUANTITIES
7-10	REMOVAL PLAN
11-17	PLAN AND PROFILE SHEETS
18-21	PAVEMENT MARKING & SIGNAGE SHEETS
22	FLASHING BEACON DETAIL
23-25	CURB RAMP DETAILS
26-40	CROSS SECTIONS

STATE OF ILLINOIS
DEPARTMENT OF TRANSPORTATION
PROPOSED HIGHWAY PLANS
ITEP FUNDS
F.A.U. ROUTE 6560 & 6552 (BRADLEY AVE & CLOVERDALE)
SECTION 23-00042-00-BT
CITY OF CHILLICOTHE
PEORIA COUNTY
C-94-078-23


F.A.U. RTE.	SECTION	COUNTY	TOTAL SHEETS	SHEET NO.
6560/6552	23-00042-00-BT	PEORIA	40	1
		ILLINOIS	CONTRACT NO. 89865	

LIST OF HIGHWAY STANDARDS

SEE SHEET 2 FOR LIST OF HIGHWAY STANDARDS

DESIGN DESIGNATION

ROUTE NUMBER 6560 (N BRADLEY AVE)
ROADWAY CLASSIFICATION = LOCAL ROAD
DESIGN SPEED = 45 MPH
ADT (2022) = 2500 VPD
ADT (2042) = 3050 VPD
ROUTE NUMBER 6552 (E CLOVERDALE RD)
ROADWAY CLASSIFICATION = LOCAL ROAD
DESIGN SPEED = 45 MPH
ADT (2022) = 3650 VPD
ADT (2042) = 4453 VPD

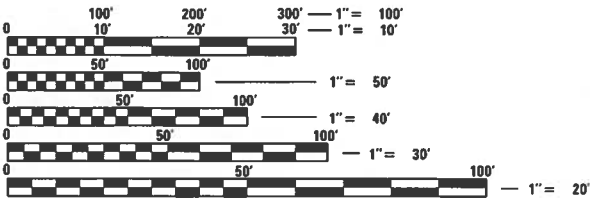

FULL SIZE PLANS HAVE BEEN PREPARED USING STANDARD ENGINEERING SCALES. REDUCED SIZED PLANS WILL NOT CONFORM TO STANDARD SCALES. IN MAKING MEASUREMENTS ON REDUCED PLANS, THE ABOVE SCALES MAY BE USED.


J.U.L.I.E.
JOINT UTILITY LOCATION INFORMATION FOR EXCAVATORS
1-800-892-0123
OR 811

PLANS PREPARED BY:



4940 Old Collinsville Road
Swansea, Illinois 62226
Tel: 618.624.4488
www.twm-inc.com
Illinois Professional Design Firm
No. 184-001220
License Expires: 04/30/2023


CONTRACT NO. 89865
CATALOG NO. 036436-00D

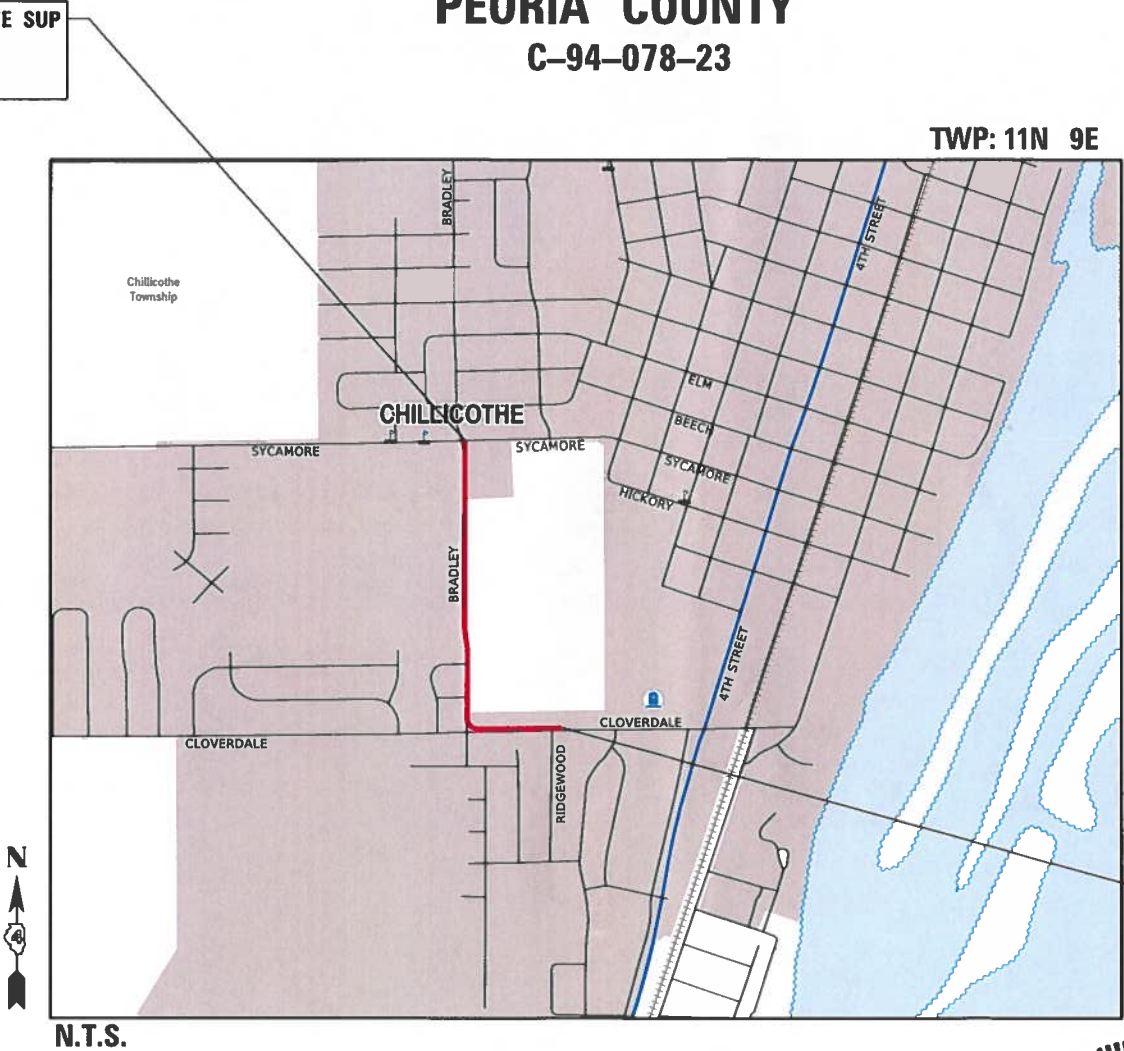

GROSSNET LENGTH = 3421.51 FT. = 0.648 MILE



TRE M. GRIGSBY, PE
LICENSE NO. 062-072918
10-15-24
EXPIRATION DATE
11-30-2025

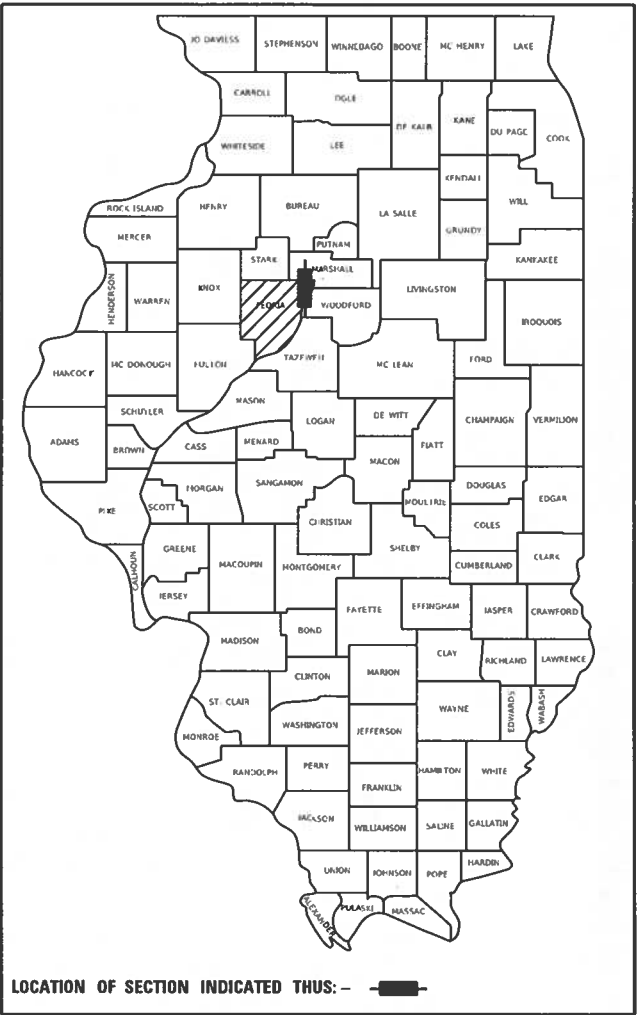

STATE OF ILLINOIS DEPARTMENT OF TRANSPORTATION	
APPROVED <u>10/21/24</u>	20 <u>24</u>
<u>Michael R. Skypala</u> CITY OF CHILLICOTHE	
APPROVED <u>October 23rd</u>	
20 <u>24</u>	
<u>Tim J. Gorman</u> DISTRICT 4 ENGINEER LOCAL ROADS & STREETS	
RELEASED FOR BID BASED ON LIMITED REVIEW	<u>October 23</u>
	20 <u>24</u>
	<u>Sam A. Shaver</u> REGION 3 ENGINEER

**PRINTED BY THE AUTHORITY
OF THE STATE OF ILLINOIS**

GENERAL NOTES

1.

THE CONTRACTOR SHALL NOTIFY THE CITY OF CHILLICOTHE AT LEAST TWO WEEKS PRIOR TO IMPLEMENTING ANY TRAFFIC CONTROL.
2.

ALL CONSTRUCTION SIGNS SHALL BE 48" FLUORESCENT ORANGE.
3.

PRIOR TO CONSTRUCTING ANY ENTRANCE, THE PROPERTY OWNER WILL BE NOTIFIED IN WRITING, INFORMING THEM OF CONSTRUCTION AND ESTIMATED DATES CONSTRUCTION WILL TAKE PLACE.
4.

ACCESS MUST BE MAINTAINED TO ALL EXISTING PROPERTIES DURING CONSTRUCTION, UNLESS ARRANGEMENTS ARE MADE IN WRITING BY THE CONTRACTOR WITH THE PROPERTY OWNERS WITH A COPY TO THE ENGINEER FOR SHORT-TERM CLOSURE.
5.

ANY EXCAVATION ADJACENT TO EDGE OF PAVEMENTS SHALL BE PROTECTED WITH EXTENDED LEG BARRICADES AND APPROPRIATE LIGHTS.
6.

THE CONTRACTOR IS RESPONSIBLE FOR MAINTAINING DRAINAGE THROUGH OUT THE CONSTRUCTION PROJECT. THE EMBANKMENT SURFACES SHALL BE SLOPED TO DRAIN OFF THE EMBANKMENT TO SIDE SLOPES. DITCHES ALONG THE SIDES OF THE EMBANKMENT SHALL BE GRADED TO DRAIN THROUGH THE EMBANKMENT UNTIL SUCH TIME THAT PIPE CULVERTS ARE INSTALLED AND FUNCTIONAL. THIS WORK SHALL NOT BE PAID FOR SEPARATELY BUT SHALL BE INCLUDED IN EARTH EXCAVATION AND/OR FURNISHED EXCAVATION.
7.

EXISTING DITCHES/SWALES WILL NEED TO BE REGRADED/SHAPED TO ENSURE ALL FLOWS ENTER THE PROPER DITCH, CROSSROAD CULVERT OR OTHER DRAINAGE APPURTENANCES, UNLESS OTHERWISE INDICATED. THIS WORK SHALL BE INCLUDED IN THE COST OF EARTHWORK, UNLESS NOTED OTHERWISE.
8.

ALL DRAINAGE STRUCTURES THAT ARE CONSTRUCTED, RECONSTRUCTED OR ADJUSTED SHALL BE CLEANED OF ANY ACCUMULATED SILT OR DEBRIS. THIS WORK WILL BE INCLUDED IN THE THE COST OF VARIOUS DRAINAGE STRUCTURE PAY ITEMS.
9.

THE CONTRACTOR SHALL VERIFY ALL DIMENSIONS AND CONDITIONS IN THE FIELD PRIOR TO ORDERING MATERIALS AND COMMENCING CONSTRUCTION.
10.

THE CONTRACTOR IS RESPONSIBLE FOR CONSTRUCTING THE PROPOSED SIDEWALK, SHARED-USE PATH, AND ADJOINING RAMPS IN ACCORDANCE WITH APPLICABLE ADA STANDARDS.
11.

ALL DETECTABLE WARNING PANELS SHALL BE PLACED IN ACCORDANCE WITH APPLICABLE HIGHWAY STANDARDS.
12.

EXISTING UNDERGROUND AND ABOVE-GRADE UTILITY STRUCTURES AND FACILITIES HAVE BEEN PLOTTED ON THESE PLANS BASED ON TOPOGRAPHIC SURVEYS CONDUCTED DURING DESIGN. THE LOCATIONS OF THESE FEATURES MUST BE CONSIDERED APPROXIMATE ONLY. IN ADDTION, THERE MAY BE OTHER FACILITIES WHICH DID NOT EXIST OR WERE NOT KNOWN DURING PREPARATION OF THESE DRAWINGS. IT IS THE RESPONSIBILITY OF THE CONTRACTOR TO HAVE ALL EXISTING FACILITIES LOCATED IN THE FIELD PRIOR TO ANY CONSTRUCTION ACTIVITIES AND TO PROTECT ALL SUCH FACILITIES THROUGHOUT CONSTRUCTION.

GENERAL NOTES

13.

THE FOLLOWING UTILITY COMPANIES MAY HAVE FACILITIES LOCATED WITHIN THE LIMITS OF CONSTRUCTION WHICH MAY REQUIRE ADJUSTMENT, RELOCATION OR REMOVAL. REFER TO THE SPECIAL PROVISIONS "STATUS OF UTILITIES TO BE ADJUSTED" FOR ADDTIONAL INFORMATION:

AMEREN IP

13 BROADBAND

METRO COMMUNICATIONS

FRONTIER COMMUNICATIONS

MEDIACOM

CITY OF CHILLICOTHE
14.

OFFSET - = LT
OFFSET + = RT
15.

ENVIRONMENTAL REVIEWS (D4 204.00)
PRIOR TO THE USE OF ANY PROPOSED BORROW AREAS, USE AREAS (TEMPORARY ACCESS ROADS, DETOURS, RUN-AROUNDS, ETC.) AND/OR WASTE AREAS, THE CONTRACTOR SHALL FILE THE REQUIRED ENVIRONMENTAL RESOURCE REQUEST SURVEYS ACCORDING TO SECTION 107.22 OF THE STANDARD SPECIFICATIONS. THESE SURVEYS ARE REQUIRED IN ORDER FOR THE DEPARTMENT TO CONDUCT CULTURAL AND BIOLOGICAL RESOURCE SURVEYS FOR THE PROPOSED SITE.

THE REQUIRED ENVIRONMENTAL RESOURCE DOCUMENTATION SHALL INCLUDE THE FOLLOWING:
-BDE FORM 2289 (BORROW SITE REVIEW)
-BDE FORM 2290 (WASTE/USE AREA REVIEW)
-A LOCATION MAP SHOWING THE SIZE LIMITS AND LOCATION OF THE USE AREA
-COLOR PHOTOGRAPHS DEPICTING THE USE AREA
-BORROW AREA ENTRY AGREEMENT FORM - D4 PI0101
- PRIOR TO ANY WASTE MATERIALS BEING REMOVED FROM THE CONSTRUCTION SITE THE REQUIRED ENVIRONMENTAL RESOURCE SURVEYS SHALL BE OBTAINED AND FILED BY THE CONTRACTOR. EXCESS WASTE PRODUCTS REMOVED FROM THE CONSTRUCTION SITE SHALL BE DISPOSED OF AS REQUIRED IN SECTION 202.03 OF THE STANDARD SPECIFICATIONS.

ANY PROTRUDING METAL BARS SHALL BE REMOVED PRIOR TO THE DISPOSAL OF BROKEN CONCRETE AT APPROVED DISPOSAL SITES.

PLEASE NOTE THAT A MINIMUM OF FOUR WEEKS SHALL BE ALLOWED FOR THE DISTRICT TO OBTAIN THE REQUIRED WASTE SITE ENVIRONMENTAL CLEARANCES AND SIX WEEKS FOR THE REQUIRED BORROW SITE ENVIRONMENTAL CLEARANCES.

16.

ORDERING LENGTH CONFIRMATION - DRAINAGE ITEMS (D4 542.00)
THE CONTRACTOR SHALL CONSULT WITH THE ENGINEER IN REGARD TO THE EXACT LENGTH OF THE BOX/PIPE CULVERTS, STORM SEWERS, AND/OR PIPE DRAINS REQUIRED PRIOR TO ORDERING THESE ITEMS.

17.

SIGNING (D4 720.00)
SIGN LOCATIONS MAY VARY FROM THE STATIONS SHOWN ON THE PLANS IN ACCORDANCE WITH DIRECTIONS FROM THE ENGINEER AT THE TIME OF CONSTRUCTION. SIGN LOCATIONS MAY BE ADJUSTED IN THE FIELD TO AVOID ANY FOUND UTILITIES.

ALL WOOD POST LOCATIONS SHALL BE VERIFIED WITH THE BUREAU OF OPERATIONS, TRAFFIC SECTION, BEFORE INSTALLATION.
- HIGHWAY STANDARDS
- | | |
|-----------|---|
| 000001-08 | STANDARD SYMBOLS, ABBREVIATIONS AND PATTERNS |
| 001006 | DECIMAL OF AN INCH AND OF A FOOT |
| 280001-07 | TEMPORARY EROSION CONTROL SYSTEMS |
| 424001-12 | PERPENDICULAR CURB RAMPS FOR SIDEWALKS |
| 424006-06 | DIAGONAL CURB RAMPS FOR SIDEWALKS |
| 424011-05 | CORNER PARALLEL CURB RAMPS FOR SIDEWALKS |
| 424016-06 | MID-BLOCK CURB RAMPS FOR SIDEWALK |
| 424021-07 | DEPRESSED CORNER FOR SIDEWALKS |
| 542301-03 | PRECAST REINFORCED CONCRETE FLARED END SECTION |
| 606001-08 | CONCRETE CURB TYPE B AND COMBINATION CONCRETE CURB AND GUTTER |
| 701001-02 | OFF-RD OPERATIONS, 2L, 2W, MORE THAN 15' (4.5 m) AWAY |
| 701006-05 | OFF-RD OPERATIONS, 2L, 2W, 15' (4.5 m) TO 24" (600 mm) FROM PAVEMENT EDGE |
| 701201-05 | LANE CLOSURE, 2L 2W, DAY ONLY, FOR SPEEDS ≥ 45 MPH |
| 701306-04 | LANE CLOSURE, 2L 2W, SLOW MOVING OPERATIONS DAY ONLY, FOR SPEEDS ≥ 45 |
| 701801-06 | MPHSIDEWALK, CORNER OR CROSSWALK CLOSURE |
| 701901-10 | TRAFFIC CONTROL DEVICES |
| 720001-01 | SIGN PANEL MOUNTING DETAILS |
| 720006-04 | SIGN PANEL ERECTION DETAILS |
| 728001-01 | TELESCOPING STEEL SIGN SUPPORT |
| 780001-05 | TYPICAL PAVEMENT MARKINGS |
- COMMITMENTS
- THE DECORATIVE CERAMIC/WOOD LIBRARY SIGN IS TO BE PROTECTED AND REMAIN IN PLACE AND NOT DISTURBED, INCLUDING LIGHTING. THE EXISTING LANDSCAPING IS TO BE PROTECTED AND REMAIN IN PLACE EXCEPT WHERE PHYSICALLY IT INTERFERES WITH THE SHARED-USE PATH.
- APPLICATION RATES
- THE FOLLOWING RATES OF APPLICATION WERE UTILIZED TO CALCULATE CONTRACT QUANTITIES:
- | | |
|---|-----------------------|
| AGGREGATES (SURFACE, BASE, BACKFILL) | 2.10 TON/CY |
| BITUMINOUS MATERIALS - TACK COAT (EX. HMA, MILLED SURFACE, CONCRETE, MILLED/TINED CONCRETE) | 0.05 LB/SF |
| BITUMINOUS MATERIALS - TACK COAT (BETWEEN HMA LIFTS, IL 4.75, BRICK) | 0.025 LB/SF |
| BITUMINOUS MATERIAL - PRIME COAT (AGGREGATE BASES) | 0.25 LB/SF |
| HOT-MIX ASPHALT SURFACE/BINDER/BASE | 0.056 TON/SY PER INCH |
| NITROGEN FERTILIZER NUTRIENT | 90 LB/ACRE |
| PHOSPHOROUS FERTILIZER NUTRIENT | 90 LB/ACRE |
| POTASSIUM FERTILIZER NUTRIENT | 90 LB/ACRE |
| AGRICULTURE GROUND LIMESTONE | 2 TON/ACRE |
| MULCH | 2 TON/ACRE |
| TEMPORARY EROSION CONTROL SEEDING | 100 LB/ACRE |
- HOT-MIX ASPHALT MIXTURE REQUIREMENTS
- | | | |
|-------------------------------------|----------------|----------------|
| MIXTURE USE | SURFACE | INCIDENTAL HMA |
| AC/PG | PG 58-28 | PG 58-28 |
| RAP % (MAX) | 10% | 10% |
| DESIGN AIR VOIDS | 4.0% @ Ndes=30 | 4.0% @ Ndes=30 |
| MIX COMPOSITION (GRADATION MIXTURE) | IL 9.5 | IL 9.5 |
| FRICTION AGG | MIXTURE "C" | MIXTURE "C" |
-
- CITY OF CHILLICOTHE
- GENERAL NOTES, HIGHWAY STANDARDS AND COMMITMENTS
- CHILLICOTHE
SHARED-USE PATH
- | | | |
|--------------------|--------------|-----------|
| COUNTY | TOTAL SHEETS | SHEET NO. |
| PEORIA | 40 | 2 |
| CONTRACT NO. 89865 | | |
- SCALE: SHEET 1 OF 1 SHEETS STA. TO STA.
- MODEL Default
FILE NAME: 12/20/20231230509M CADD - DWG.dwg, 7 TranSheets320509-sh-gennotes.dgn
-
- TWM, INC.
www.twm-inc.com
IL DESIGN FIRM
LICENSE NO:
184-001220
- | | |
|------------------------------|-----------------|
| USER NAME = tgrigsby | DESIGNED - TMG |
| | DRAWN - TMG |
| PLOT SCALE = 10.0000 ' / in. | CHECKED - SJK |
| PLOT DATE = 11/6/2024 | DATE - 10-11-24 |
- | |
|-----------|
| REVISED - |
| REVISED - |
| REVISED - |
| REVISED - |

MODEL: Default
FILE NAME: P:\2023\20230904 CAD - DWG\4.7 TranSheet202309-sht-500.dwg



TWM, INC.
WWW.TWM-INC.COM
IL DESIGN FIRM
LICENSE NO:
184-001220

USER NAME = tgrigsby
PLOT SCALE = 2,000' = 1 in.
PLOT DATE = 11-6-2024

DESIGNED - TMG
DRAWN - TMG
CHECKED - SJK
DATE - 10-11-24

REVISED -
REVISED -
REVISED -
REVISED -



CITY OF CHILLICOTHE

SUMMARY OF QUANTITIES

SCALE: N.T.S. SHEET 1 OF 1 SHEETS STA. TO STA.

CHILLICOTHE
SHARED-USE PATH

COUNTY	TOTAL SHEETS	SHEET NO.
PEORIA	40	3
CONTRACT NO. 89865		


CODE NO.	PAY ITEM	UNIT	TOTAL QUANTITY
20200100	EARTH EXCAVATION	CU YD	325
20400800	FURNISHED EXCAVATION	CU YD	975
25000200	SEEDING, CLASS 2	ACRE	1
25000400	NITROGEN FERTILIZER NUTRIENT	POUND	100
25000500	PHOSPHORUS FERTILIZER NUTRIENT	POUND	100
25000800	POTASSIUM FERTILIZER NUTRIENT	POUND	100
25100115	MULCH, METHOD 2	ACRE	1
28000250	TEMPORARY EROSION CONTROL SEEDING	POUND	220
28000305	TEMPORARY DITCH CHECKS	FOOT	117
28000400	PERIMETER EROSION BARRIER	FOOT	2902
28000500	INLET AND PIPE PROTECTION	EACH	10
28100107	STONE RIPRAP, CLASS A4	SQ YD	9
28200200	FILTER FABRIC	SQ YD	9
35101400	AGGREGATE BASE COURSE, TYPE B	TON	1460
35300200	PORTLAND CEMENT CONCRETE BASE COURSE 7"	SQ YD	38
40600275	BITUMINOUS MATERIALS (PRIME COAT)	POUND	8445
40600290	BITUMINOUS MATERIALS (TACK COAT)	POUND	17
40604090	HOT-MIX ASPHALT SURFACE COURSE, IL-9.5L, MIX "C", N30	TON	414
40800050	INCIDENTAL HOT-MIX ASPHALT SURFACING	TON	4
42300200	PORTLAND CEMENT CONCRETE DRIVEWAY PAVEMENT, 6 INCH	SQ YD	61
42400100	PORTLAND CEMENT CONCRETE SIDEWALK 4 INCH	SQ FT	1800
42400800	DETECTABLE WARNINGS	SQ FT	202

CODE NO.	PAY ITEM	UNIT	TOTAL QUANTITY
44000200	DRIVEWAY PAVEMENT REMOVAL	SQ YD	61
44000600	SIDEWALK REMOVAL	SQ FT	3238
54213657	PRECAST REINFORCED CONCRETE FLARED END SECTIONS 12"	EACH	2
54213880	PRECAST REINFORCED CONCRETE FLARED END SECTIONS 15"	EACH	10
542A0217	PIPE CULVERTS, CLASS A, TYPE 1 12"	FOOT	26
542A0220	PIPE CULVERTS, CLASS A, TYPE 1 15"	FOOT	330
60236200	INLETS, TYPE A, TYPE 8 GRATE	EACH	1
60260500	INLETS TO BE ADJUSTED WITH NEW TYPE 3 FRAME AND GRATE	EACH	1
60603800	COMBINATION CONCRETE CURB AND GUTTER, TYPE B-6.12	FOOT	237
67100100	MOBILIZATION	L SUM	1
* 72000100	SIGN PANEL - TYPE 1	SQ FT	79
72400500	RELOCATE SIGN PANEL ASSEMBLY - TYPE A	EACH	5
* 72800100	TELESCOPING STEEL SIGN SUPPORT	FOOT	154
* 78001110	PAINT PAVEMENT MARKING - LINE 4"	FOOT	832
* 78001180	PAINT PAVEMENT MARKING - LINE 24"	FOOT	669
Z0013798	CONSTRUCTION LAYOUT	L SUM	1
* X0328899	SOLAR-POWERED FLASHING BEACON ASSEMBLY (COMPLETE)	EACH	4
X4400500	COMBINATION CURB AND GUTTER REMOVAL (SPECIAL)	FOOT	110
X6026050	SANITARY MANHOLES TO BE ADJUSTED	EACH	6
X7010216	TRAFFIC CONTROL AND PROTECTION, (SPECIAL)	L SUM	1
* X8140115	HANDHOLE TO BE ADJUSTED	EACH	1

* SPECIALTY ITEM


LEGEND

- ☐ EX. GROUND
☐ EX. HMA PAVEMENT
- ☒ PR. AGGREGATE BASE COURSE, TYPE B, 4"
☒ PR. HOT-MIX ASPHALT SURFACE COURSE, IL-9.5, MIX "C", N30, 2"
☒ PR. BITUMINOUS MATERIALS (PRIME COAT)

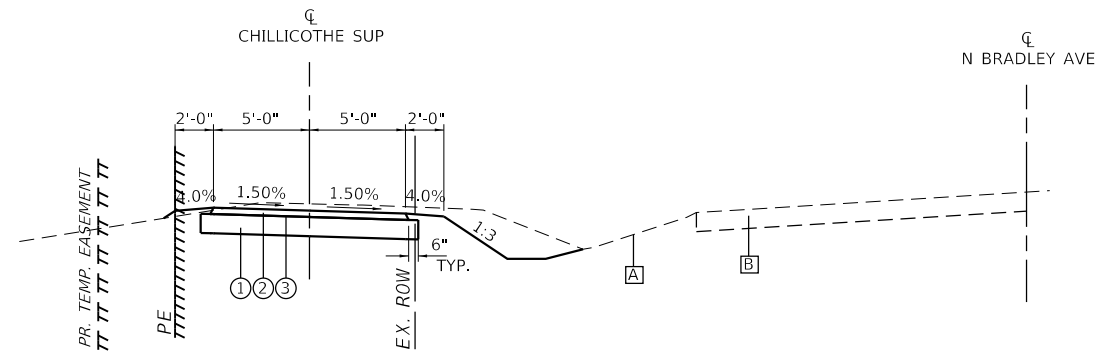


PROPOSED TYPICAL SECTION
CHILLICOTHE SHARED USED PATH

STA. 0+19.25 TO STA. 2+50.00

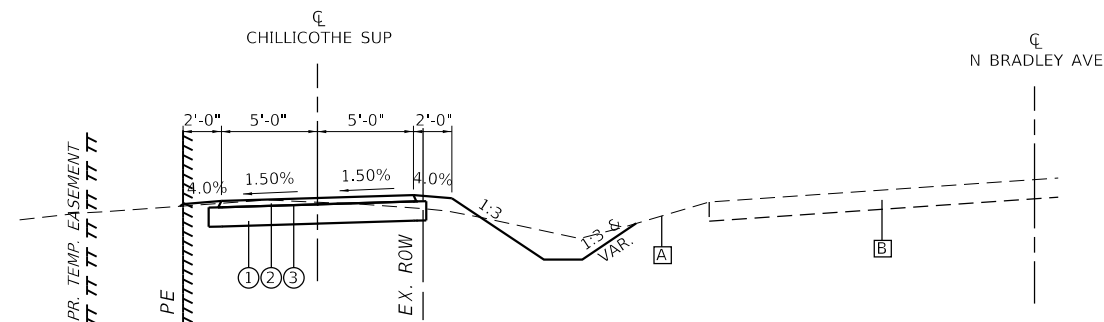


PROPOSED TYPICAL SECTION
CHILLICOTHE SHARED USED PATH

STA. 2+50.00 TO STA. 16+00.00

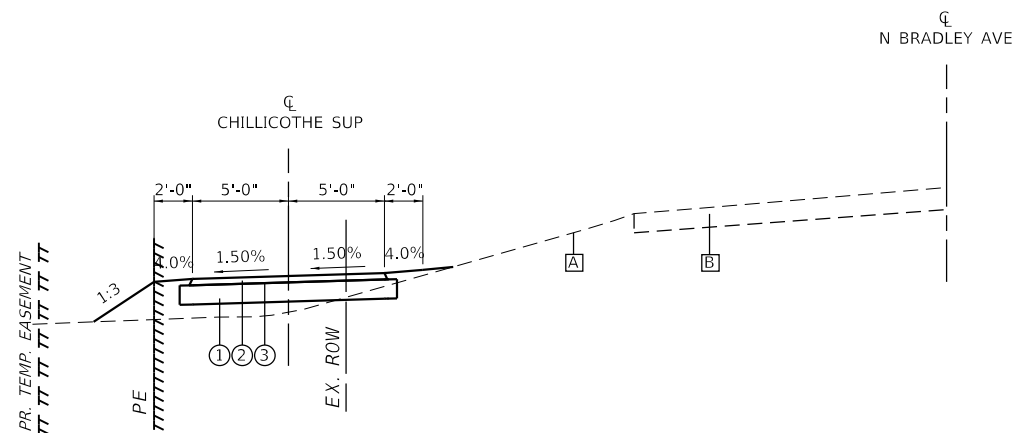

PROPOSED TYPICAL SECTION
CHILLICOTHE SHARED USED PATH

STA. 16+00.00 TO STA. 27+00.00

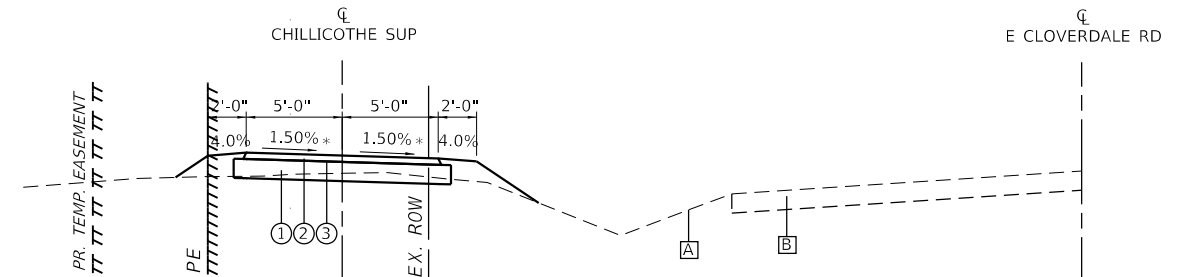

PROPOSED TYPICAL SECTION
CHILLICOTHE SHARED USED PATH

STA. 27+00.00 TO STA. 34+40.76
* TRANSITION FROM -1.50% AT STA.
27+00.00 TO 1.50% AT STA. 29+00.00

PIPE CULVERTS SCHEDULE											
LOCATION							PIPE CULVERTS, CLASS A, TYPE 1 12"	PIPE CULVERTS, CLASS A, TYPE 1 15"	PRECAST REINFORCED CONCRETE FLARED END SECTIONS 12"	PRECAST REINFORCED CONCRETE FLARED END SECTIONS 15"	INLETS, TYPE A, TYPE 8 GRATE
STATION	OFFSET	LT/RT	TO	STATION	OFFSET	LT/RT	FOOT	FOOT	EACH	EACH	EACH
CHILLICOTHE SUP											
11+01.07	13.72	RT		11+18.93	13.75	RT	17.9		2		
14+05.07	11.50	RT		14+91.79	12.57	LT		90.0		2	
14+10.70	12.53	RT		14+97.42	11.54	LT		90.0		2	
15+05.87	12.13	RT		15+94.13	11.96	LT		91.5		2	
26+34.51	11.14	RT		26+69.97	14.83	RT		40.0		2	
34+26.27	12.48	RT		34+44.16	12.30	RT		18.0		2	
34+38.59	59.35	RT		34+40.67	66.02	RT	8.5				1
TOTAL:							26	330	2	10	1

SEEDING SCHEDULE								
LOCATION			SEEDING, CLASS 2	NITROGEN FERTILIZER NUTRIENT	PHOSPHORUS FERTILIZER NUTRIENT	POTASSIUM FERTILIZER NUTRIENT	MULCH, METHOD 2	TEMP. EROSION CONTROL SEEDING (POUND) (2 APPL.)
STATION	TO	STATION	ACRE	POUND	POUND	POUND	ACRE	POUND
CHILLICOTHE SUP								
+15.37	TO	34+63.27	1.10	99.3	99.3	99.3	1.10	220.6
TOTAL:			1.10	99.3	99.3	99.3	1.10	220.6
PAY TOTAL:			1.00	100	100	100	1.00	220

CURB AND GUTTER SCHEDULE					
LOCATION				COMBINATION CONCRETE CURB AND GUTTER, TY B- 6.12	AGGREGATE BASE COURSE, TYPE B *
STATION	TO	STATION	LT/RT	FOOT	TON
CHILLICOTHE SUP					
NE QUAD				24.0	1.5
0+20.93	TO	0+49.35	LT	46.1	2.8
3+34.40			LT/RT	10.0	0.6
3+64.91			LT/RT	10.0	0.6
11+00.38	TO	11+18.38	RT	18.0	1.1
11+03.53	TO	11+15.01	RT	17.5	1.1
26+27.21	TO	26+33.14	RT	26.6	1.6
26+40.40	TO	26+54.66	RT	20.4	1.3
34+17.70	TO	34+53.54	RT	46.1	2.8
34+26.84	TO	34+44.84	RT	18.0	1.1
TOTAL:				237	15

*SEE HOT-MIX ASPHALT PAVING AND ENTRANCE SCHEDULE FOR ADDITIONAL QUANTITY

EROSION CONTROL SCHEDULE							
LOCATION				TEMPORARY DITCH CHECKS	INLET AND PIPE PROTECTION	PERIMETER EROSION BARRIER	
STATION	TO/AT	STA/OFF	LT/RT	EACH	FOOT	EACH	FOOT
CHILLICOTHE SUP							
0+56.99	AT	15.24	RT			1	
0+77.92	AT	15.00	LT	1	9		
1+75.75	AT	12.00	RT	1	9		
2+75.75	AT	11.75	LT	1	9		
3+75.55	AT	26.31				1	
4+00.00	TO	34+48.61	LT				2902
4+05.00	AT	11.75	RT	1	9		
5+05.00	AT	12.30	RT	1	9		
6+05.00	AT	12.30	RT	1	9		
7+05.00	AT	12.30	RT	1	9		
8+05.00	AT	12.30	RT	1	9		
9+05.00	AT	13.40	RT	1	9		
10+05.00	AT	14.10	RT	1	9		
11+01.07	AT	13.72	RT			1	
11+68.50	AT	13.30	RT	1	9		
12+68.50	AT	13.30	RT	1	9		
13+68.50	AT	13.30	RT	1	9		
14+05.07	AT	11.50	RT			1	
14+10.70	AT	12.53	RT			1	
15+05.87	AT	12.13	RT			1	
26+34.51	AT	11.14	RT			1	
26+80.13	AT	14.06	RT			1	
34+26.27	AT	12.48	RT			1	
34+41.14	AT	67.54	RT			1	
TOTAL:				117	10	2902	

ENTRANCE SCHEDULE					
LOCATION			PORTLAND CEMENT CONCRETE DRIVEWAY PAVEMENT, 6 INCH	AGGREGATE BASE COURSE, TYPE B *	BITUMINOUS MATERIALS (PRIME COAT) *
STATION	LT/RT	TYPE	SQ YD	TON	POUND
CHILLICOTHE SUP					
3+49.62	LT/RT	C.E.	61.4	21.5	138.2
TOTAL:			61	21	138
*SEE HOT-MIX ASPHALT PAVING AND CURB AND GUTTER SCHEDULE FOR ADDITIONAL QUANTITY					

RIPRAP SCHEDULE		
LOCATION	STONE RIPRAP, CLASS A4	FILTER FABRIC
STATION	SQ YD	SQ YD
CHILLICOTHE SUP		
34+56.90	12.25	LT
TOTAL:		8.7
		8.7
		9
		9

REMOVAL SCHEDULE						
LOCATION				COMBINATION CURB AND GUTTER REMOVAL (SPECIAL)	DRIVEWAY PAVEMENT REMOVAL	SIDEWALK REMOVAL
STATION	TO	STATION	NOTES	FOOT	SQ YD	SQ FT
CHILLICOTHE SUP						
BEFORE	TO	STATION		24.4		116.5
+21.17	TO	+52.30		49.8		
+22.95	TO	3+35.24				2140.8
3+35.30	TO	3+63.92			61.4	
3+63.58	TO	5+30.01				846.0
11+03.53	TO	11+15.01		17.7		
26+31.17	TO	26+33.61				80.5
34+17.54	TO	34+34.35		18.5		
34+28.35	TO	34+42.94				54.7
TOTAL:				110	61	3238

PAVING SCHEDULE								
LOCATION			AGGREGATE BASE COURSE, TYPE B *	HOT-MIX ASPHALT SURFACE COURSE, MIX "C", N30	INCIDENTAL HOT- MIX ASPHALT SURFACING	BITUMINOUS MATERIALS (PRIME COAT) *	PORTLAND CEMENT CONCRETE BASE COURSE 7"	BITUMINOUS MATERIALS (TACK COAT)
STATION	TO	STATION	TON	TON	TON	POUND	SQ YD	POUND
CHILLICOTHE SUP								
BEFORE	TO	STATION			0.6		5.6	2.5
+18.13	TO	+52.30			1.2		10.7	4.8
+48.09	TO	3+22.31	117.3	34.1		685.6		
3+77.55	TO	34+25.50	1304.0	379.4		7621.1		
11+04.31	TO	11+17.63			0.4		4.0	1.8
26+30.57	TO	26+34.92			0.8		7.3	3.3
34+14.82	TO	34+53.51			1.2		10.8	4.9
34+35.50		34+40.76	2.3	0.7				
TOTAL:			1424	414	4	8307	38	17

MODEL: Default
FILE NAME: 10-2023020509a CADD - DWG.dwg
TRANSMISSION: 20230909-ehb-schedules.dgn

PAVEMENT MARKING SCHEDULE						
LOCATION					PAINT PAVEMENT MARKINGS	
					LINE 4"	LINE 24"
					YELLOW	WHITE
STATION	TO	STATION	LOCATION	TYPE	FOOT	FOOT
CHILLICOTHE SUP						
before sta.	TO	+25.62	Crosswalk	Single		108.0
before sta.	TO		Stop Bar	Single		15.0
+30.04	TO	+39.04	Crosswalk	Single		144.0
+40.60	TO	+42.62	Stop Bar	Single		15.0
+48.09	TO	3+16.81	Centerline	Skip-Dash	68.4	
3+35.90	TO	3+49.75	Stop Bar	Single		13.8
3+38.90	TO	3+60.90	Crosswalk	Single		66.0
3+82.55	TO	34+25.50	Centerline	Skip-Dash	762.0	
11+05.10	TO	11+14.10	Crosswalk	Single		117.0
26+31.35	TO	26+44.13	Crosswalk	Single		108.0
34+00.86	TO	34+15.86	Stop Bar	Single		15.0
34+27.06	TO	34+25.50	Crosswalk	Single		67.5
34+35.50	TO	34+40.76	Centerline	Skip-Dash	1.3	
TOTAL:					832	669

MISCELLANEOUS ADJUSTMENTS					
LOCATION			HANDHOLE TO BE ADJUSTED	SANITARY MANHOLE TO BE ADJUSTED	INLETS TO BE ADJUSTED WITH NEW TYPE 3 FRAME AND GRATE
STATION	OFFSET	LT/RT	EACH	EACH	EACH
CHILLICOTHE SUP					
+26.58	9.06	RT			1
5+46.73	11.43	RT		1	
8+45.68	10.78	RT		1	
11+30.95	11.03	RT		1	
11+34.89	15.06	RT		1	
14+25.92	16.23	RT		1	
17+23.93	10.60	RT		1	
28+22.19	8.77	RT	1		
PAY TOTAL:			1	6	1

SIGNAGE SCHEDULE												
LOCATION			DESCRIPTION					TELESCOPING STEEL SIGN SUPPORT	RELOCATE SIGN PANEL ASSEMBLY - TYPE A	SIGN PANEL TYPE 1	SOLAR-POWERED FLASHING BEACON ASSEMBLY (COMPLETE)	
STATION			SIGN		SHAPE	SIZE		FOOT	EACH	EACH	EACH	
CHILLICOTHE SUP												
N/A	N/A	N/A	R1-1 STOP SIGN			OCT	18 X 18	14.4	1			
+50.06	19.18	RT	STREET NAME SIGNS			OCT	VAR X 12	14.4	1			
3+34.98	7.75	LT	R1-1 STOP SIGN			OCT	18 X 18	15.3	1			
8+02.19	64.00	RT	W11-15			REC	30 X 30	19.5		6.25		
			W16-9P			REC	24 X 12			2.00		
			R1-6A			REC	12 X 36			3.00		
			W11-15			REC	30 X 30			6.25	1	
11+17.49	16.27	RT	W16-7P			REC	21 X 15		2.19			
11+17.49	16.27	RT	W11-15			REC	30 X 30		6.25	1		
11+02.21	72.85	RT	W16-7P			REC	21 X 15		2.19			
11+02.21	72.85	RT	W11-15			REC	30 X 30		6.25			
14+17.49	16.68	RT	W16-9P			REC	24 X 12	19.5		2.00		
			R1-6A			REC	12 X 36			3.00		
			S4-3P, R2-1, S4-2P			REC	VAR X VAR		17.3	1		
31+40.51	55.54	RT	W11-15			REC	30 X 30	19.5		6.25		
			W16-9P			REC	24 X 12			2.00		
			R1-6A			REC	12 X 36			3.00		
34+23.27	70.87	RT	R1-1 STOP SIGN			OCT	18 X 18	14.4	1			
34+40.11	18.67	RT	W11-15			REC	30 X 30			6.25	1	
34+40.11	18.67	RT	W16-7P			REC	21 X 15			2.19		
34+40.55	55.06	RT	W11-15			REC	30 X 30			6.25		1
34+40.55	55.06	RT	W16-7P			REC	21 X 15			2.19		
N/A	N/A	RT	W11-15			REC	30 X 30	19.5		6.25		
			W16-9P			REC	24 X 12			2.00		
			R1-6A			REC	12 X 36			3.00		
TOTAL:								154	5	79	4	

EARTHWORK SCHEDULE						
			EARTH EXCAVATION	FOR INFORMATION ONLY		
				EARTH EXCAVATION ADJUSTED FOR 25% SHRINKAGE	EMBANKMENT	BALANCE WASTE (+) SHORTAGE (-)
STATION	TO	STATION	CU YD	CU YD	CU YD	CU YD
CHILLICOTHE SUP						
+ .00		34+50.00	323	242	1216	-974
SUB-TOTAL:			323	242	1216	-974
PAY TOTAL:			325			975

SIDEWALK SCHDULE			
LOCATION		PORTLAND CEMENT CONCRETE SIDEWALK 4 INCH	DETECTABLE WARNING
STATION		SQ FT	SQ FT
CHILLICOTHE SUP			
NE QUAD		161.2	13.4
0+37.43	TO 0+48.09	347.1	32.2
3+21.81	TO 3+35.90	120.0	20.0
3+28.64	TO 3+35.24	46.4	0.0
3+63.55	TO 3+77.50	120.0	20.0
11+04.38	TO 11+14.38	132.3	20.0
11+06.88	TO 11+11.88	90.3	15.1
26+30.95	TO 26+32.45	91.7	20.0
26+47.68	TO	317.0	20.8
34+30.74	TO 34+40.84	262.3	20.0
34+27.99	TO 34+42.94	111.5	20.0
TOTAL:		1800	202

MODEL Default
FILE NAME: 10/22/2023\230509a CADD - DWG\4.7 Tran\Sheets\230509a-sh-schedules.dgn



TWM, INC.
WWW.TWM-INC.COM

ILL. DESIGN FIRM
LICENSE NO:
184-001220

USER NAME = tgrigsby

PLOT SCALE = 2,0000 ' / in.
PLOT DATE = 10/22/2024

DESIGNED - TMG
DRAWN - TMG
CHECKED - SJK
DATE - 10-11-24

REVISED -
REVISED -
REVISED -
REVISED -





CITY OF CHILLICOTHE

SCHEDULE OF QUANTITIES

SCALE: N.T.S. SHEET 2 OF 2 SHEETS STA. TO STA.

CHILLICOTHE
SHARED-USE PATH

COUNTY TOTAL SHEETS SHEET NO.
PEORIA 40 6
CONTRACT NO. 89865

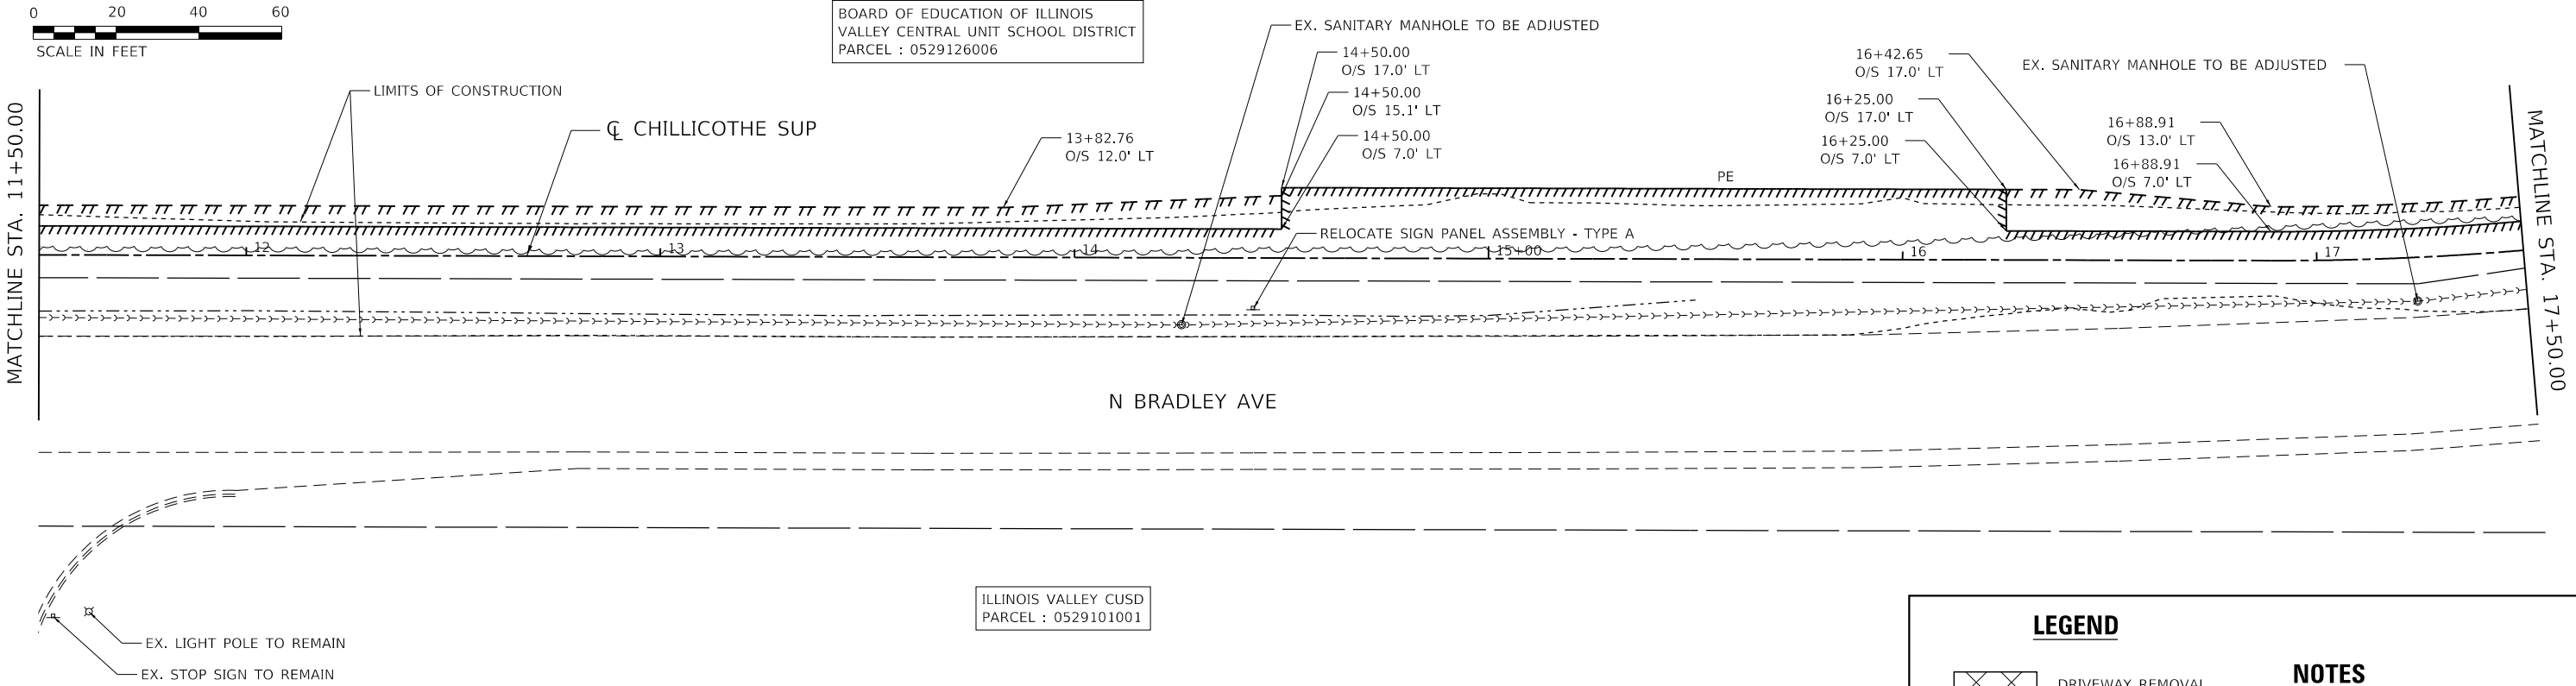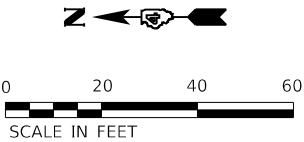



LEGEND

DRIVEWAY REMOVAL




SIDEWALK REMOVAL

PIPE CULVERT / COMB. CURB AND GUTTER REMOVAL

NOTES
1. ALL UTILITIES IN CONFLICT WITH THE PROPOSED IMPROVEMENTS WILL BE ADJUSTED/RELOCATED BY THE UTILITY OWNER.

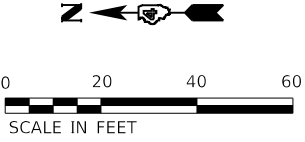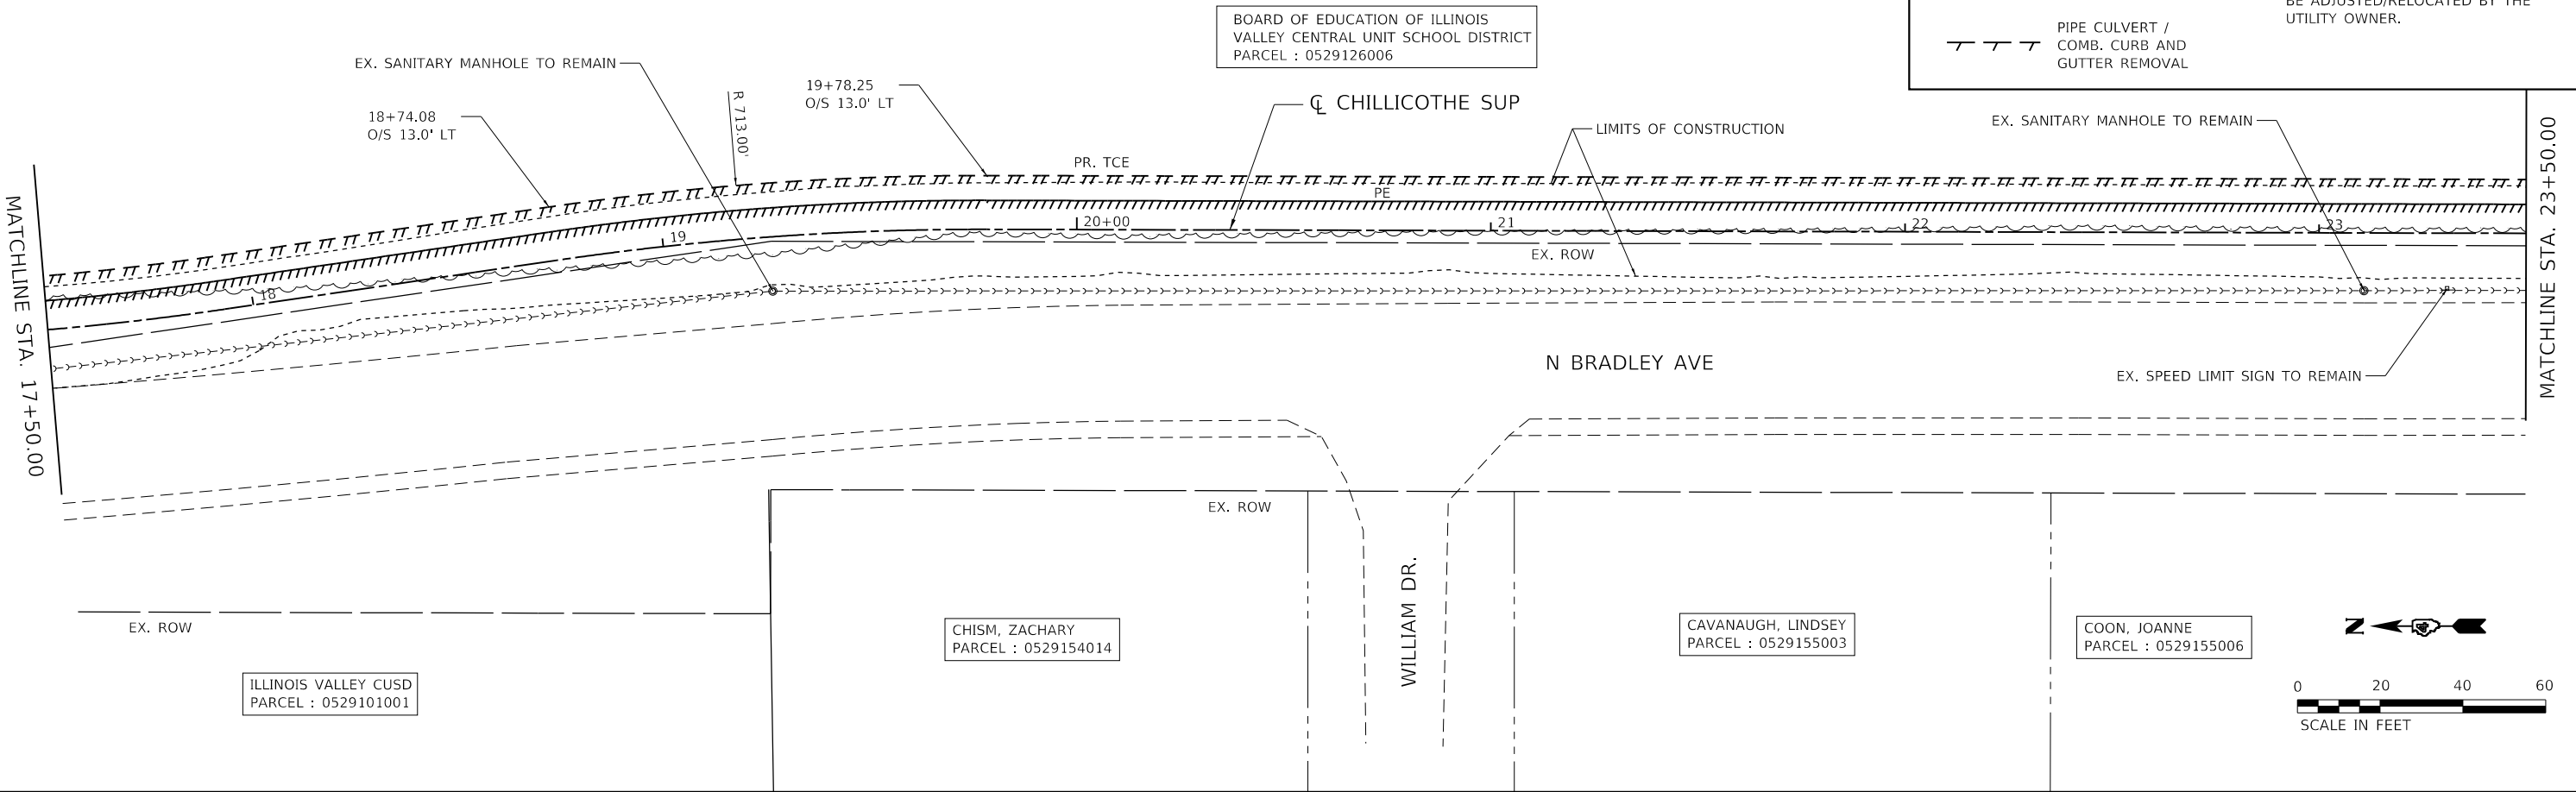

MODEL: Default
FILE NAME: 10-20231230509a CADD - DWG.dwg
TRANSMISSION: 20230909-Removal_02.dgn

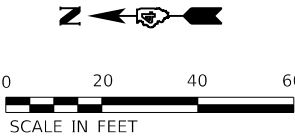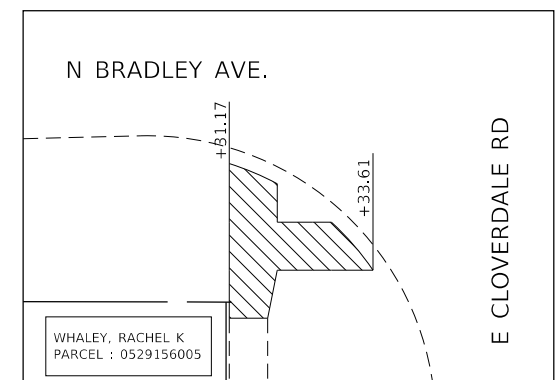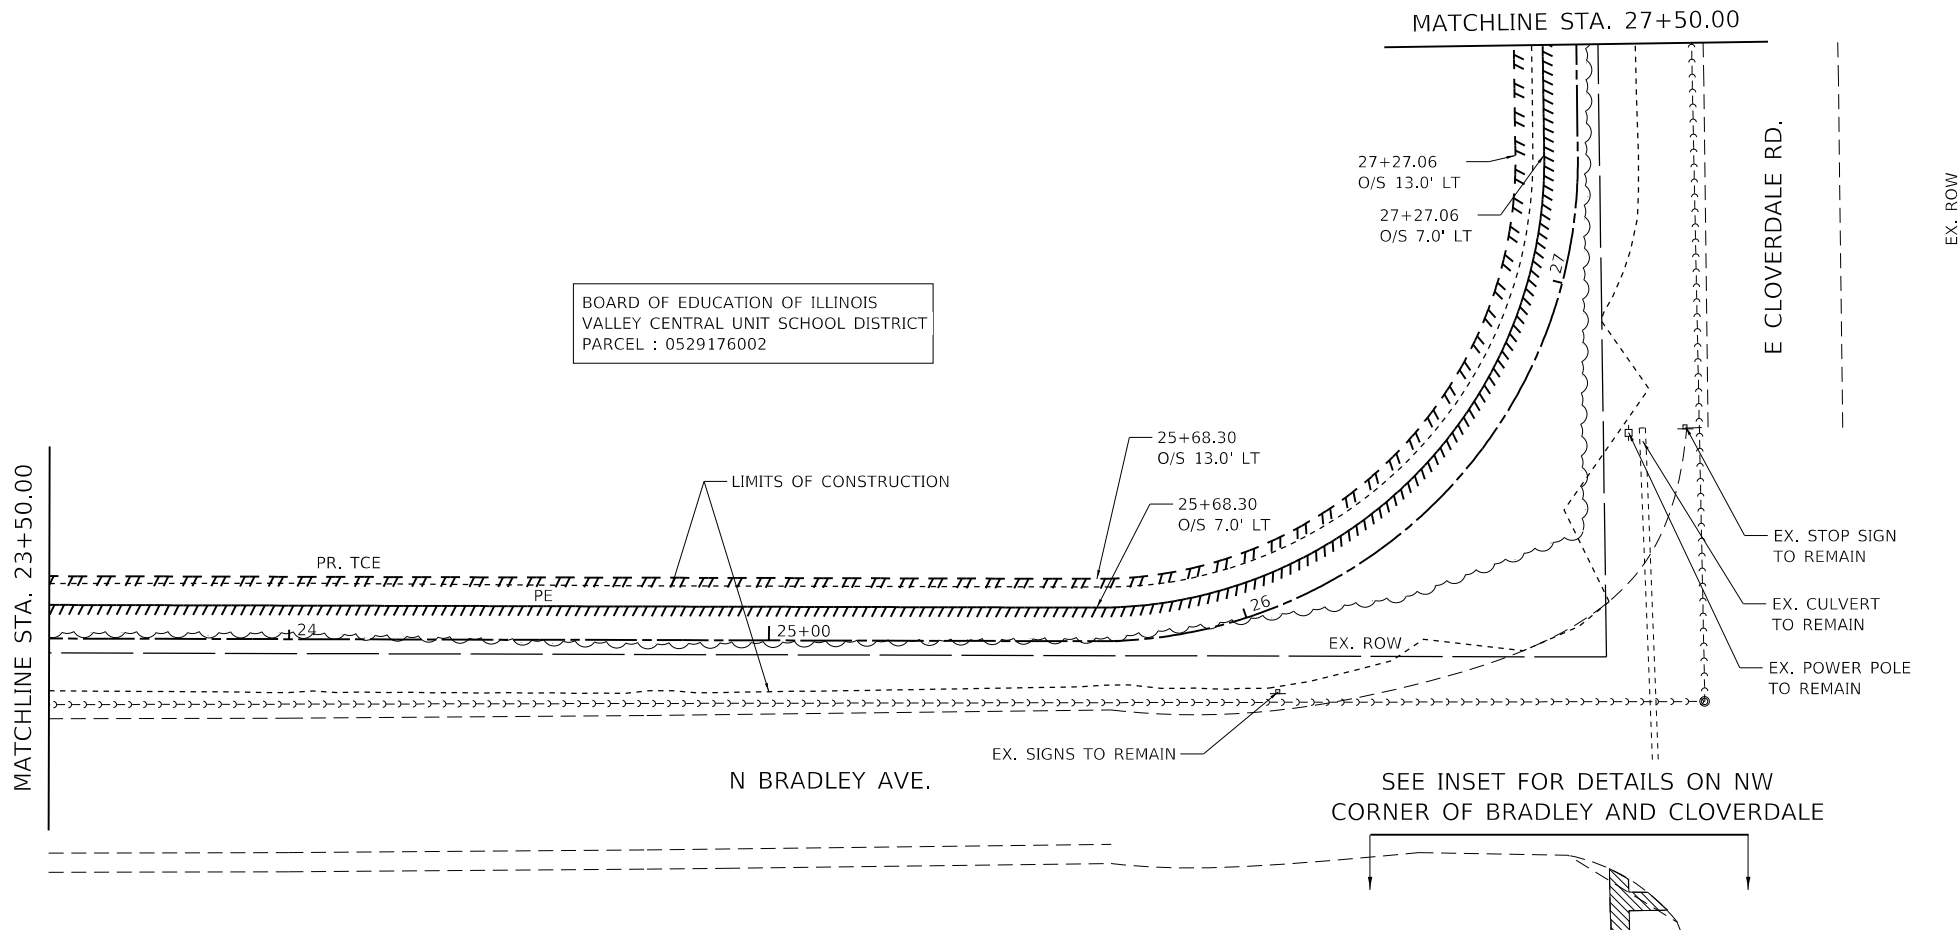


LEGEND

- DRIVEWAY REMOVAL
- SIDEWALK REMOVAL
- PIPE CULVERT / COMB. CURB AND GUTTER REMOVAL

NOTES

1. ALL UTILITIES IN CONFLICT WITH THE PROPOSED IMPROVEMENTS WILL BE ADJUSTED/RELOCATED BY THE UTILITY OWNER.

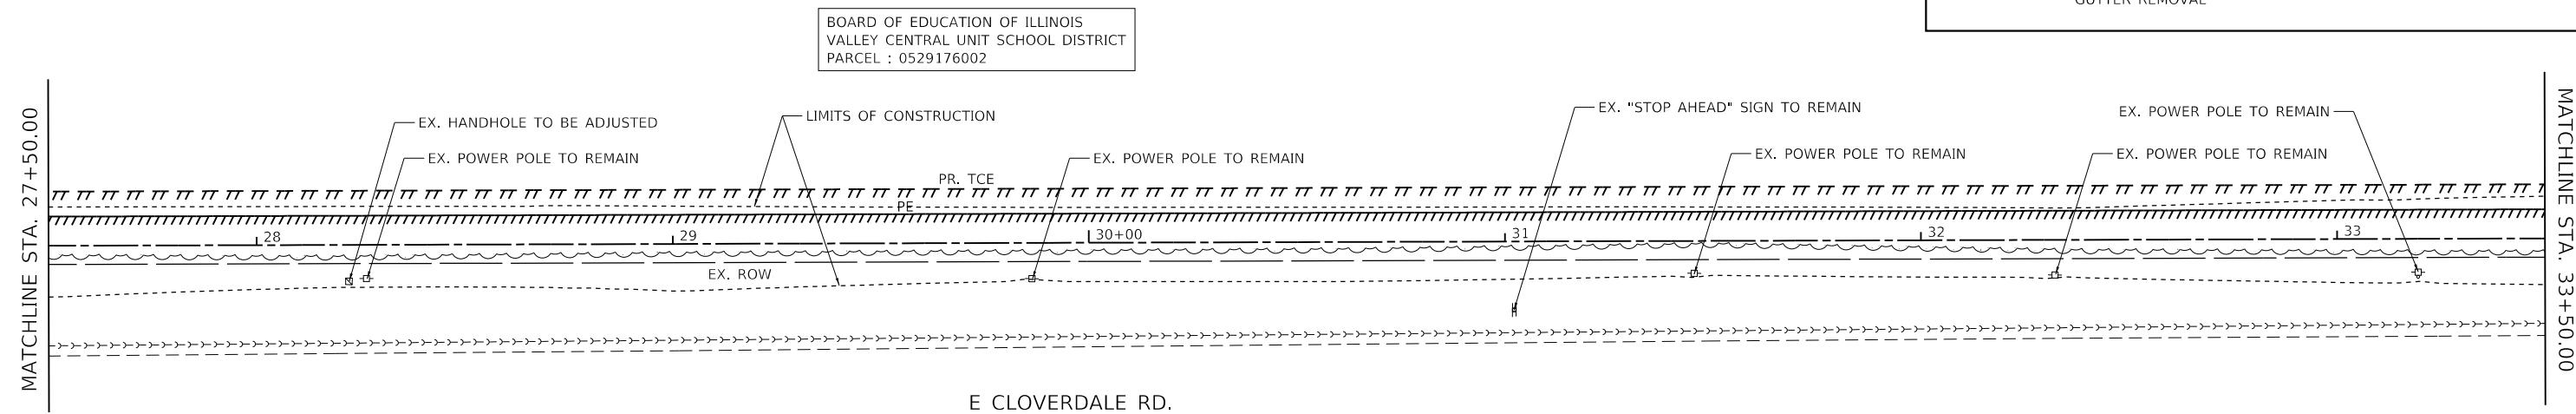


FURKIN, DONALD
PARCEL : 0529329002

WILLIAMS, HOMER III
PARCEL : 0529329003

TORTART, ROBERT
PARCEL : 0529329004

DENNING, DUSTIN
PARCEL : 0529331001

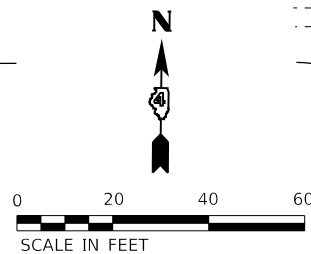

MODEL: Default
FILE NAME: C:\2023\230509\4 CAD - DWG\4.3 TranSheets\230509-Removal_03.dgn

MODEL Default
FILE NAME: C:\Users\32305594\CADD - DWG\4.7 Tran\Sheet320509-Removal_04.dgn



TWM, INC.
WWW.TWM-INC.COM

IL DESIGN FIRM
LICENSE NO:
184-001220

USER NAME	= tgrigsby
PLOT SCALE	= 40,0000 ' / in.
PLOT DATE	= 10/16/2024

DESIGNED -	TMG
DRAWN -	TMG
CHECKED -	SJK
DATE -	10-11-24

REVISED -	
REVISED -	
REVISED -	
REVISED -	




CITY OF CHILLICOTHE

REMOVAL PLAN			
SCALE: 1"=20'	SHEET 4	OF 4 SHEETS	STA. 33+50.00 TO STA. 34+78.75

CHILLICOTHE
SHARED-USE PATH



COUNTY	TOTAL SHEETS	SHEET NO.
PEORIA	40	10
CONTRACT NO. 89865		

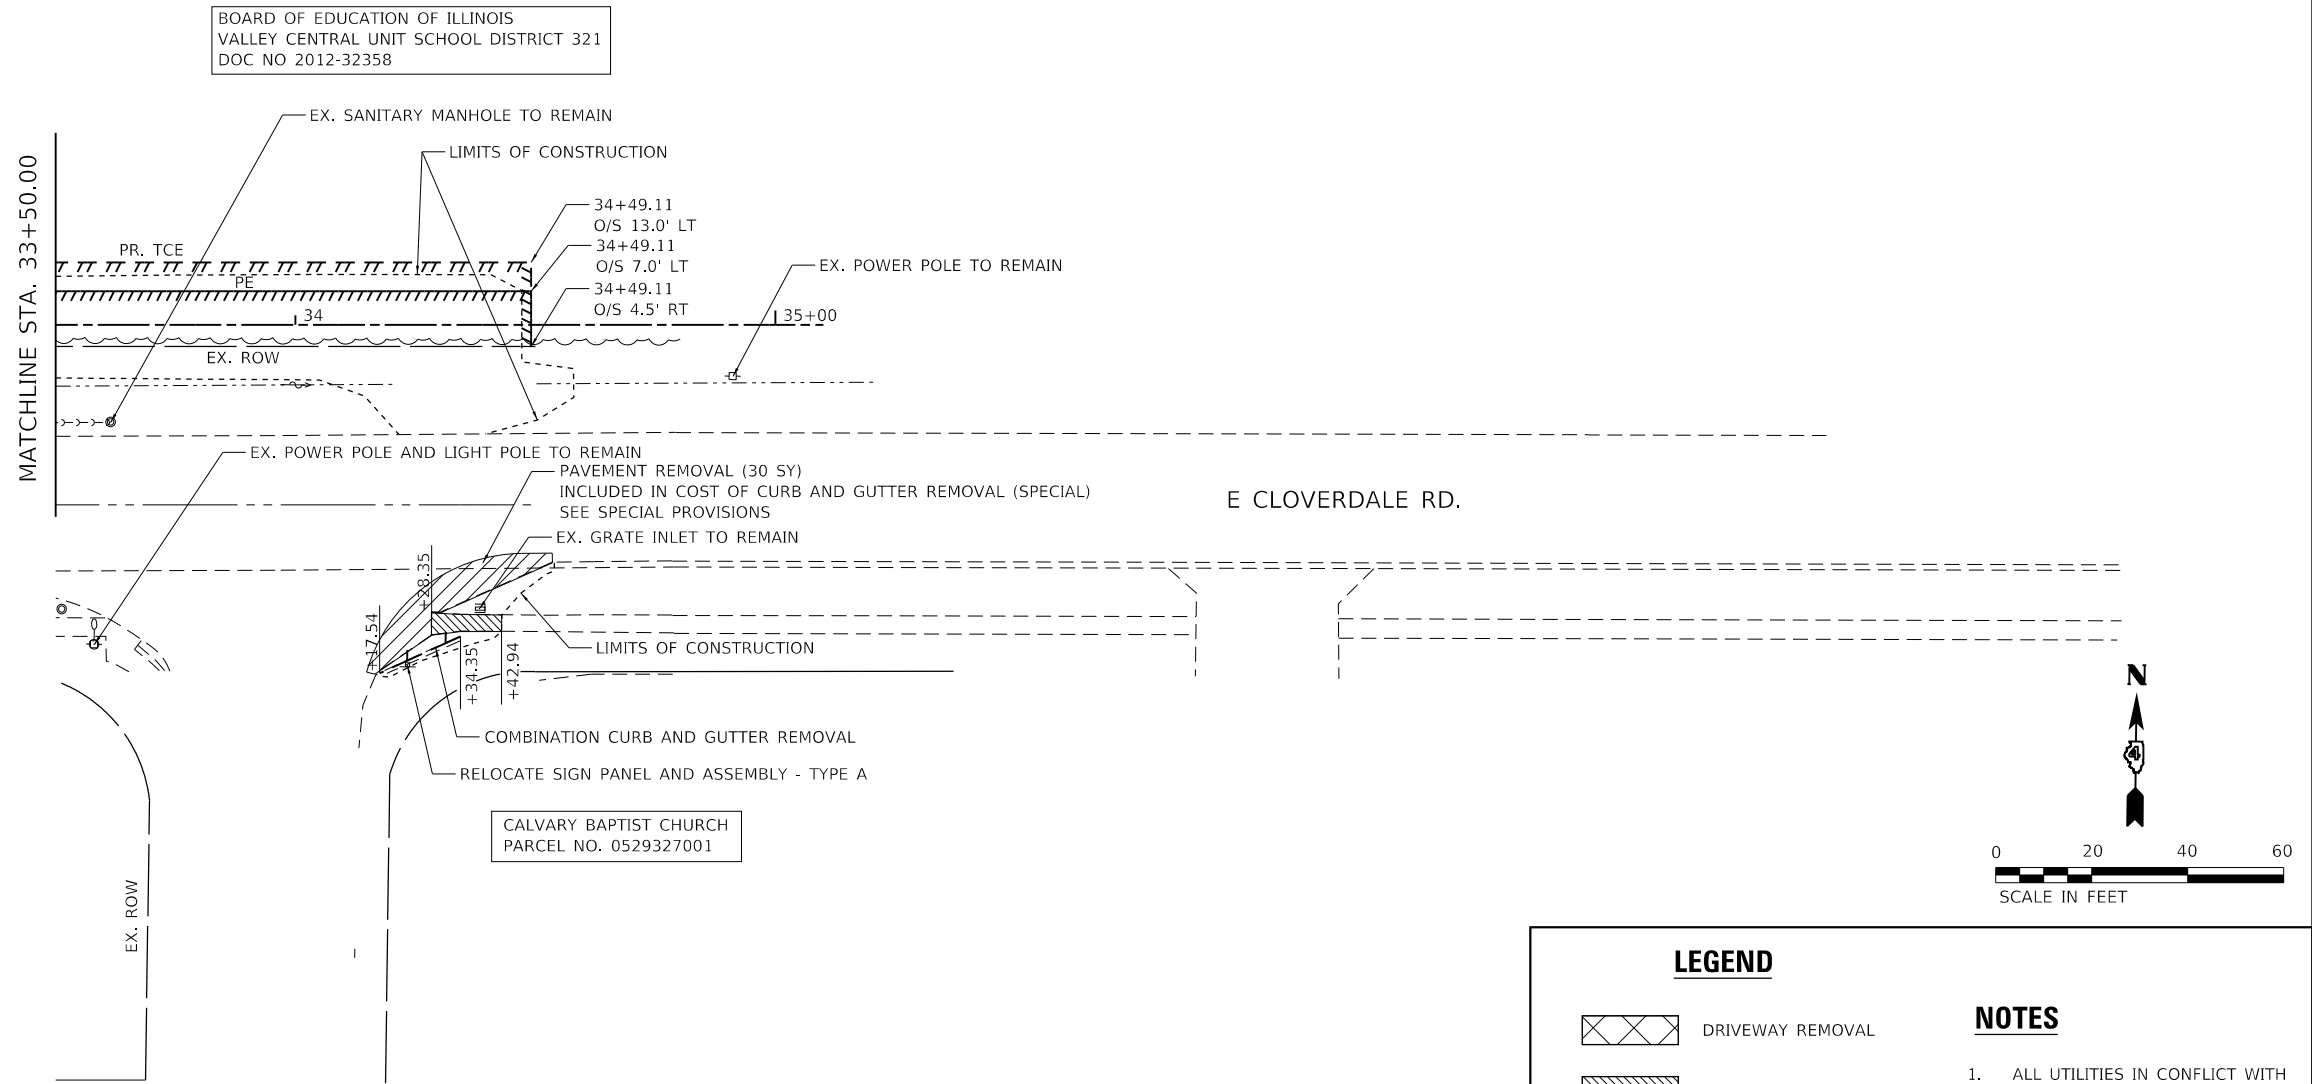


PLAN	SURVEYED	BY	DATE
NOTE BOOK	PLOTTED		
NO.	ALIGNMENT CHECKED		
	STRUCTURE NOTATION CHNG		
	CADD FILE NAME		

PROFILE	SURVEYED	BY	DATE
NOTE BOOK	PLOTTED		
NO.	GRADES CHECKED		
	STRUCTURE NOTATION CHNG		

MODEL: Default
FILE NAME: P:\2023\230509M CADD - DWG\4.7 Tran\Sheets\230509-R&P-01.dgn

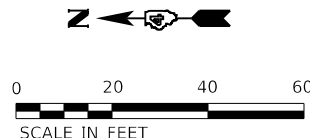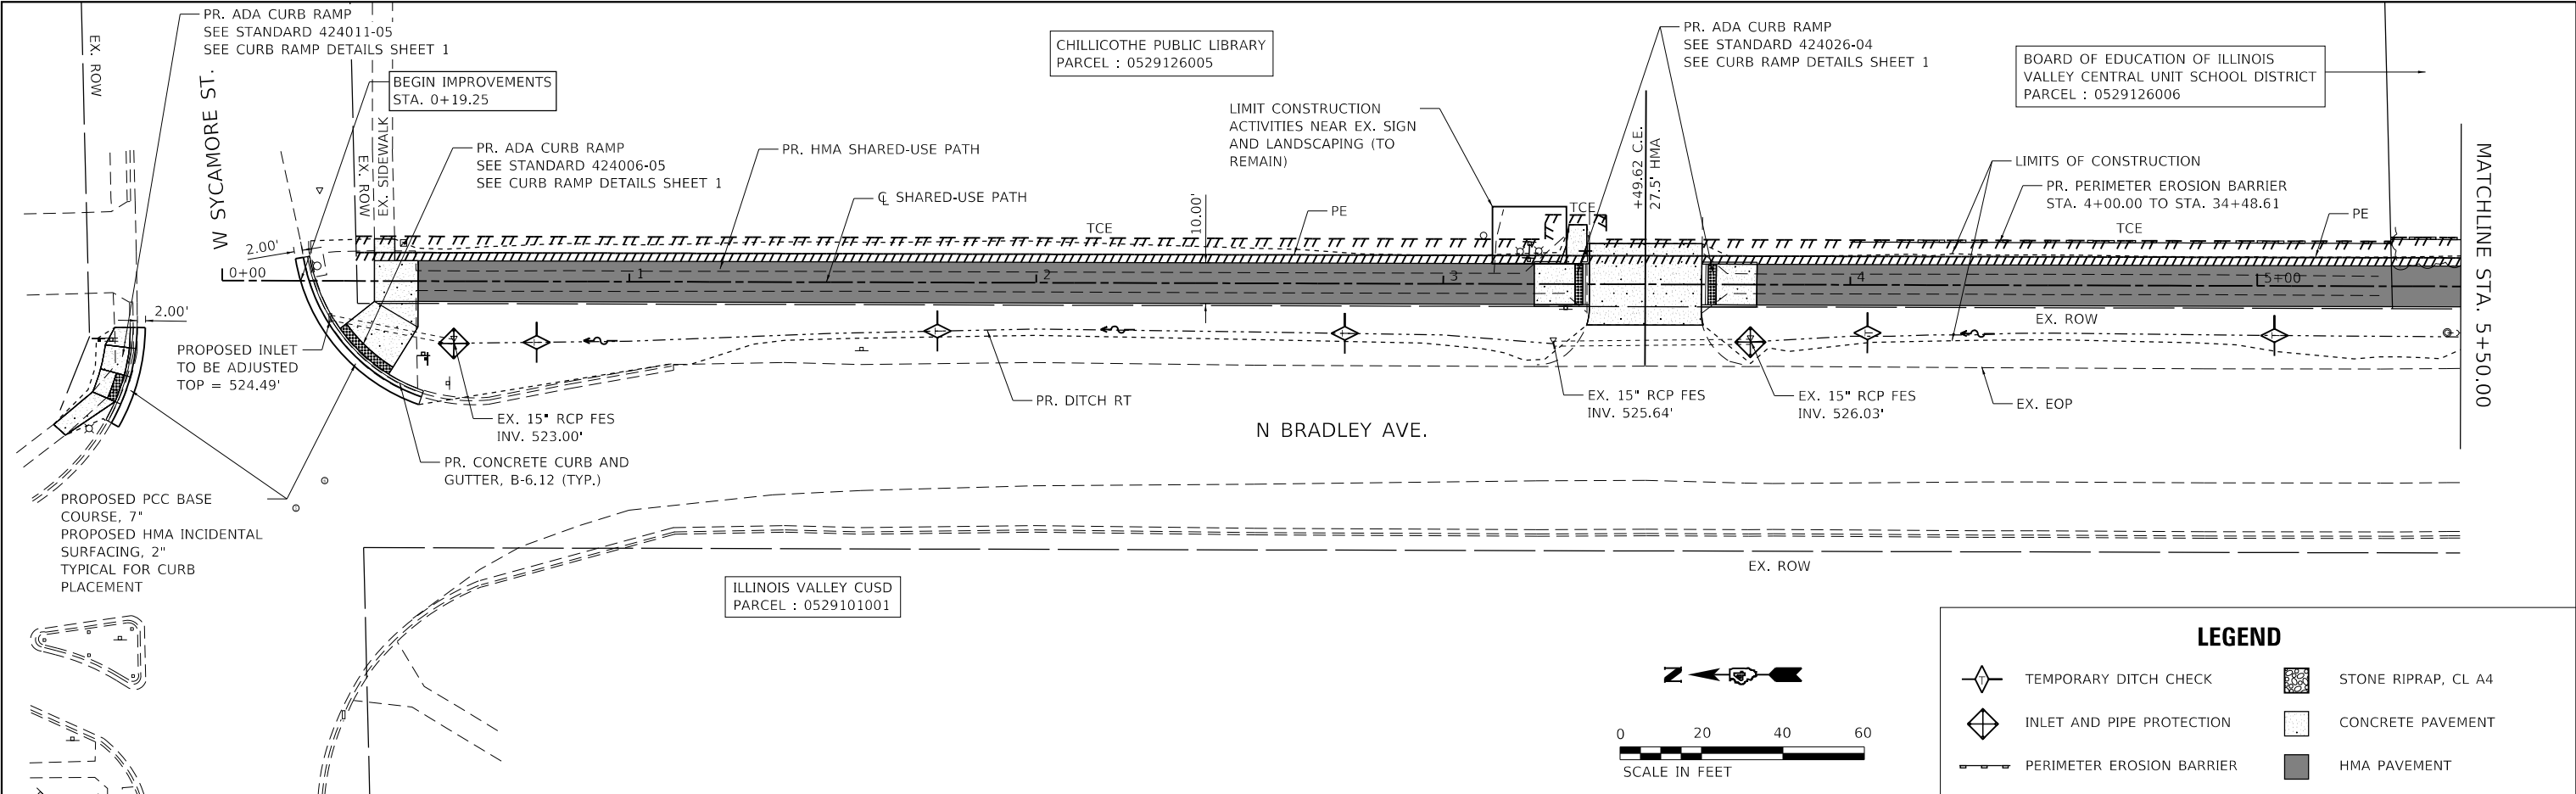

LEGEND	
	TEMPORARY DITCH CHECK
	INLET AND PIPE PROTECTION
	PERIMETER EROSION BARRIER
	STONE RIPRAP, CL A4
	CONCRETE PAVEMENT
	HMA PAVEMENT

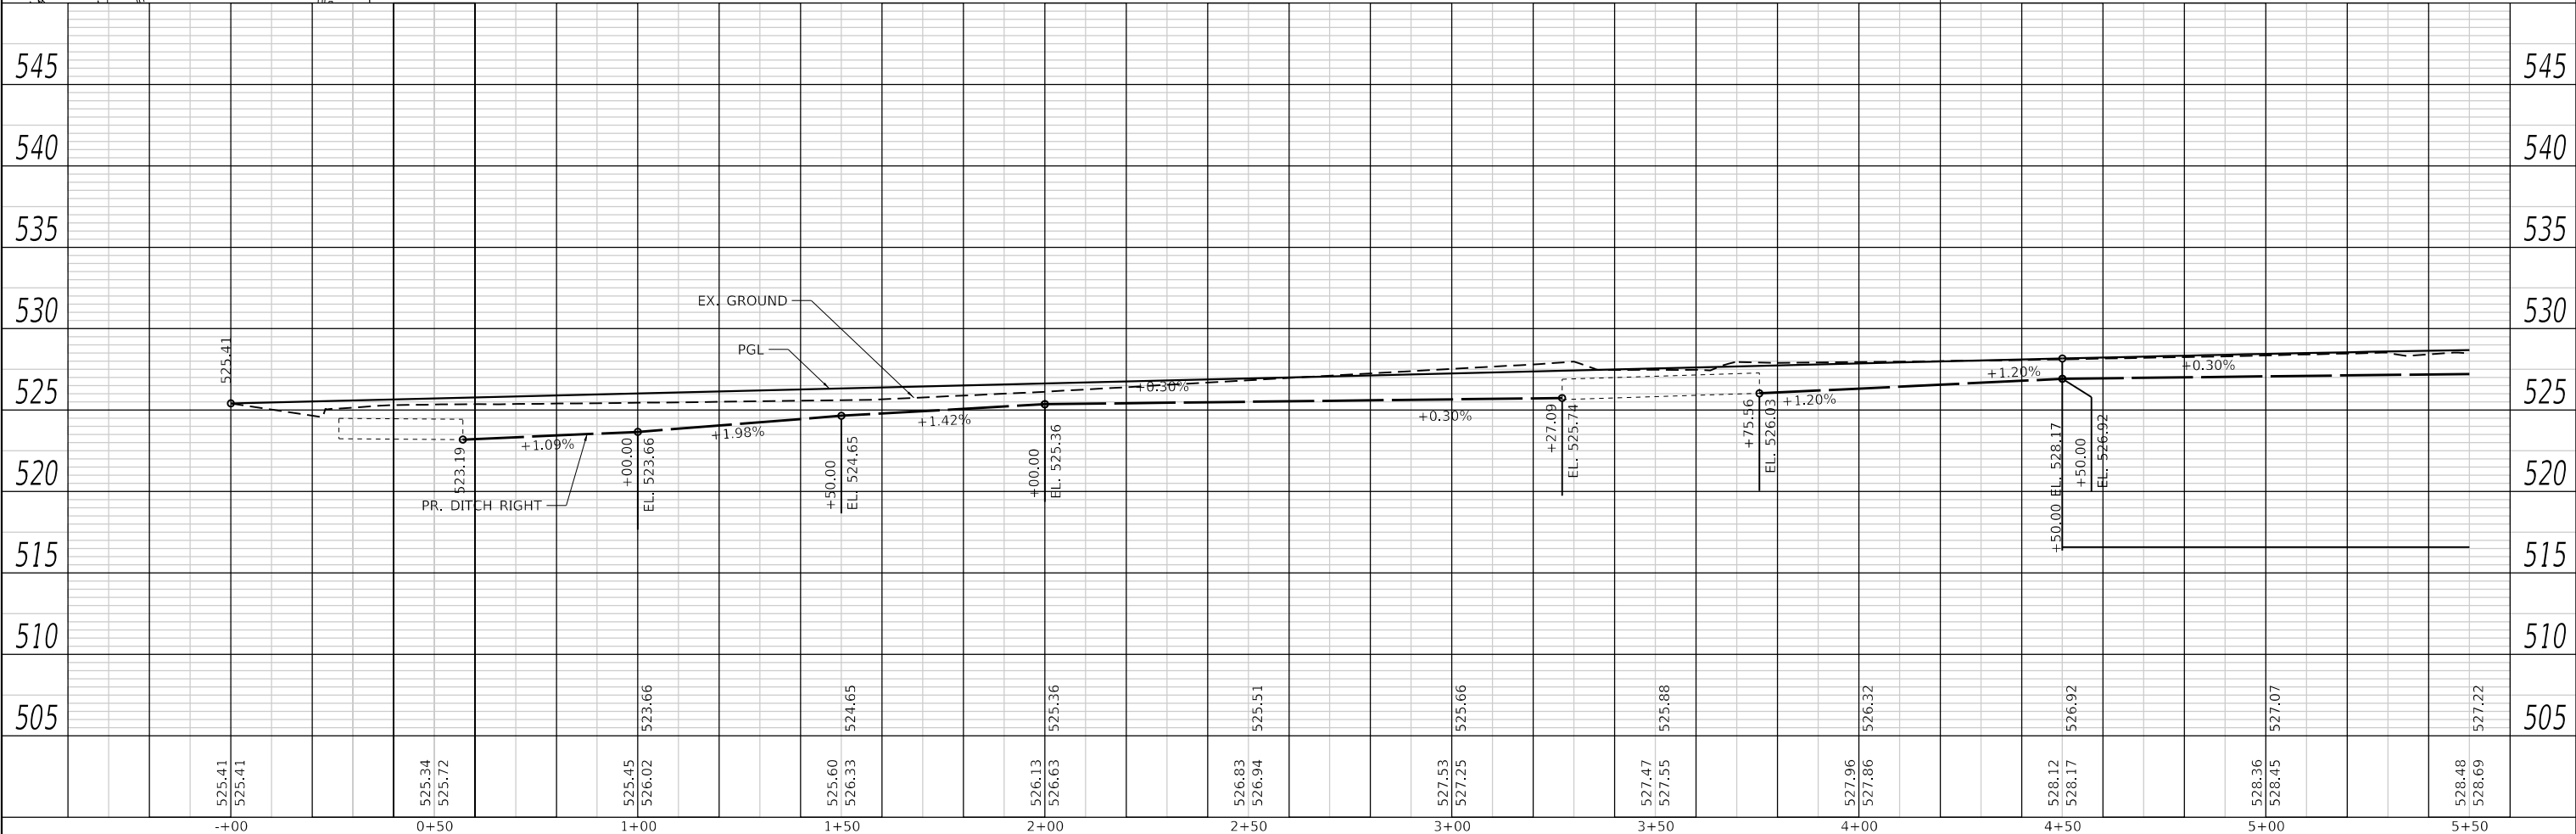

 TWM, INC. WWW.TWM-INC.COM IL DESIGN FIRM LICENSE NO: 184-001220	USER NAME = tgrigsby	DESIGNED - TMG	REVISED -	 CITY OF CHILLICOTHE	PLAN AND PROFILE	F.A.U. RTE. SECTION COUNTY TOTAL SHEETS SHEET NO.				
	PLOT SCALE = 40,000' / in.	DRAWN - TMG	REVISED -			6560		PEORIA	40	11
	CHECKED - SJK	REVISED -	CONTRACT NO. 89865							
	DATE = 10-11-24	REVISED -	SCALE: 1"=20' SHEET 1 OF 7 SHEETS STA. 0+17.47 TO STA. 5+50.00							

TWM, INC.
WWW.TWM-INC.COM
IL DESIGN FIRM
LICENSE NO: 184-001220

USER NAME = tgrigsby	DESIGNED - TMG	REVISED -
PLOT SCALE = 40,0000 ' / in.	DRAWN - TMG	REVISED -
PLOT DATE = 10/22/2024	CHECKED - SJK	REVISED -
	DATE - 10-11-24	REVISED -


CITY OF CHILLICOTHE

PLAN AND PROFILE

SCALE: 1"=20' SHEET 1 OF 7 SHEETS STA. 0+17.47 TO STA. 5+50.00

F.A.U. RTE. 6560	SECTION	COUNTY	TOTAL SHEETS	SHEET NO.
		PEORIA	40	11
CONTRACT NO. 89865				
ILLINOIS FED. AID PROJECT				

PROFILE	SURVEYED _____	BY _____	DATE _____
	PLOTTED _____		
	GRADES CHECKED _____		
	B.M. NOTED _____		
	STRUCTURE NOTATIONS CHK'D _____		
NOTE BOOK _____			
NO. _____			

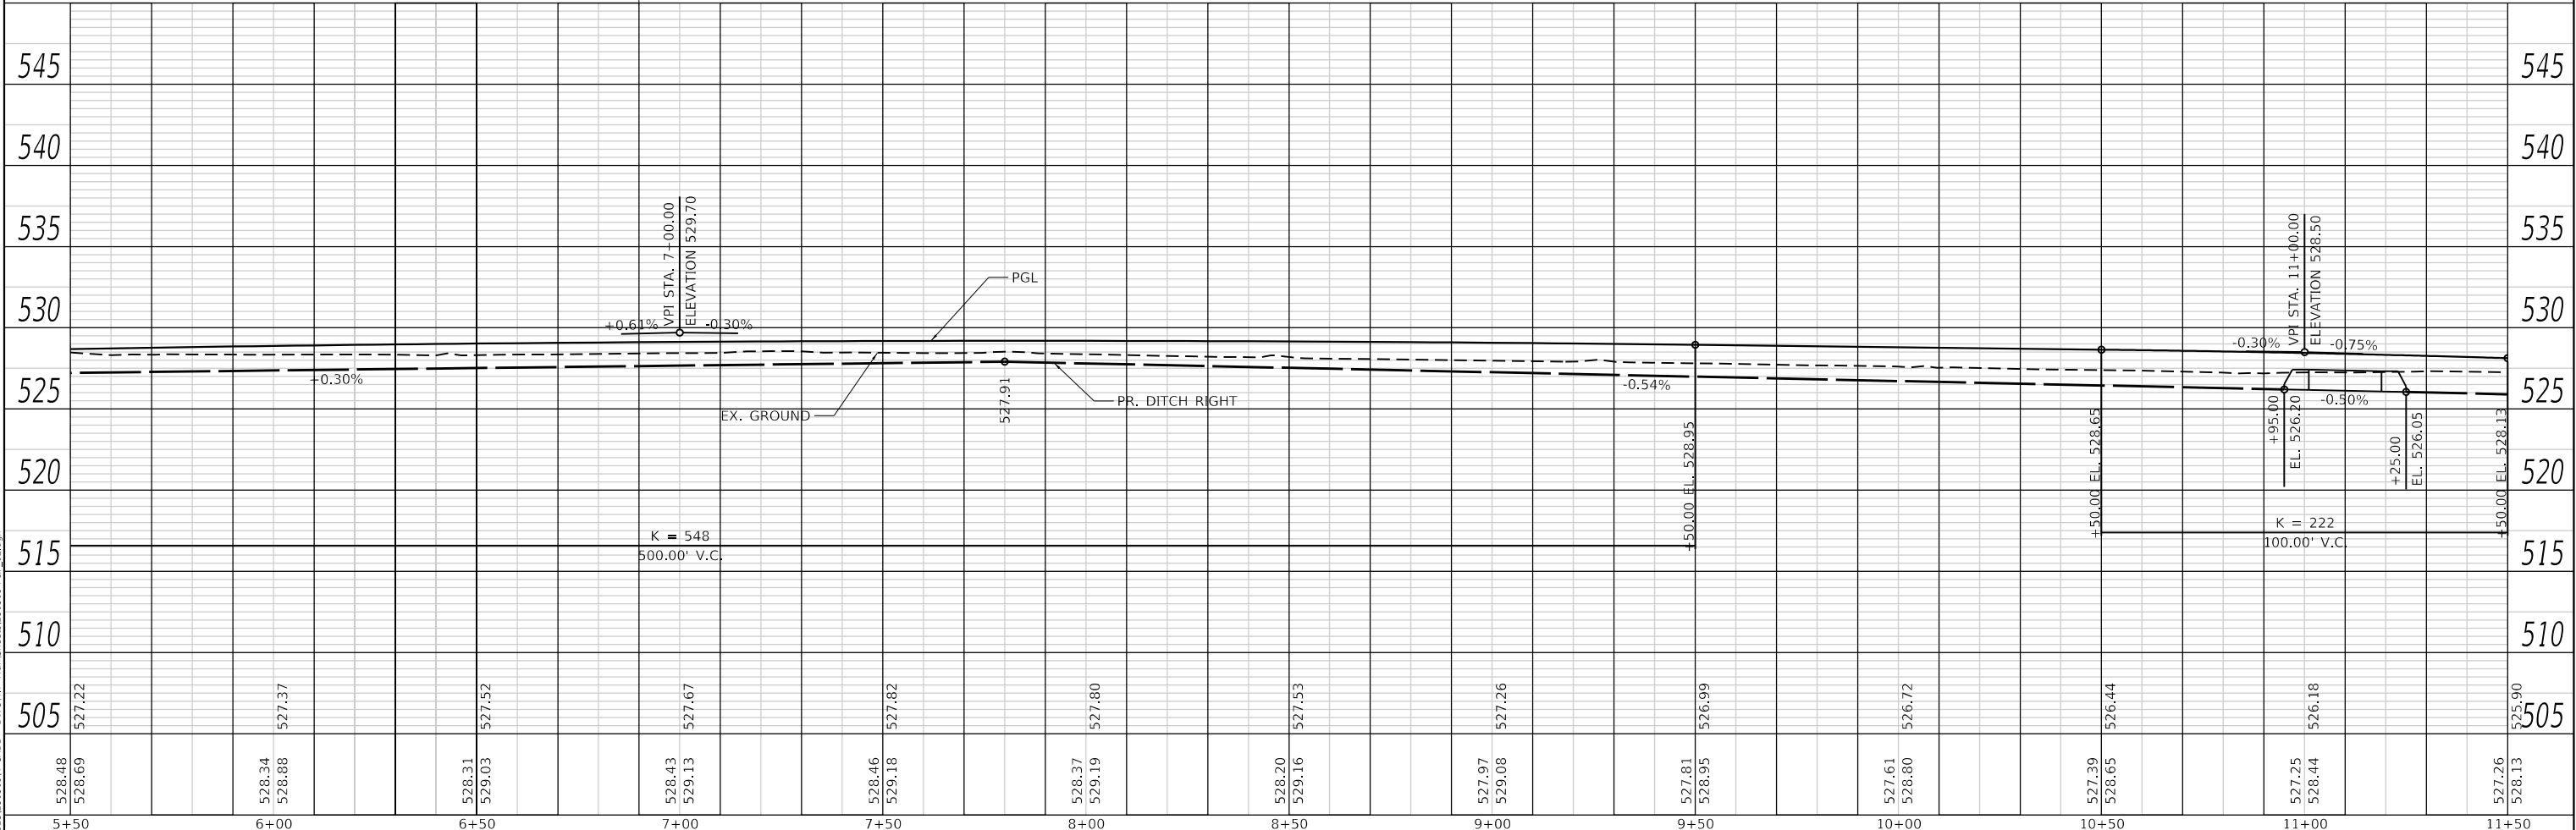


 TWM, INC. WWW.TWM-INC.COM IL DESIGN FIRM LICENSE NO: 184-001220	USER NAME = tgrigsby	DESIGNED - TMG	REVISED -	 CITY OF CHILLICOTHE	PLAN AND PROFILE					F.A.U. RTE.	SECTION	COUNTY	TOTAL SHEETS	SHEET NO.
	PLOT SCALE = 40,000' / in.	DRAWN - TMG	REVISED -							6560		PEORIA	40	12
	PLOT DATE = 10/22/2024	CHECKED - SJK	REVISED -		SCALE: 1"=20' SHEET 2 OF 7 SHEETS STA. 5+50.00 TO STA. 11+50.00					CONTRACT NO. 89865				
	DATE = 10-11-24	REVISED -						ILLINOIS	FED. AID PROJECT					

PROFILE	SURVEYED _____	BY _____	DATE _____
	PLOTTED _____		
NOTE BOOK _____	GRADES CHECKED _____		
NO. _____	B.M. NOTED _____		
	STRUCTURE NOTATIONS CHKD _____		

TWM
ENGINEERING
&
GEOSPATIAL SERVICES


TWM, INC.
WWW.TWM-INC.COM

IL DESIGN FIRM
LICENSE NO:
184-001220

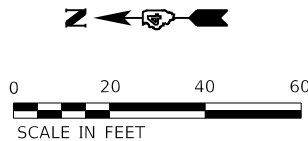

LEGEND

	TEMPORARY DITCH CHECK		STONE RIPRAP, CL A4
	INLET AND PIPE PROTECTION		CONCRETE PAVEMENT
	PERIMETER EROSION BARRIER		HMA PAVEMENT

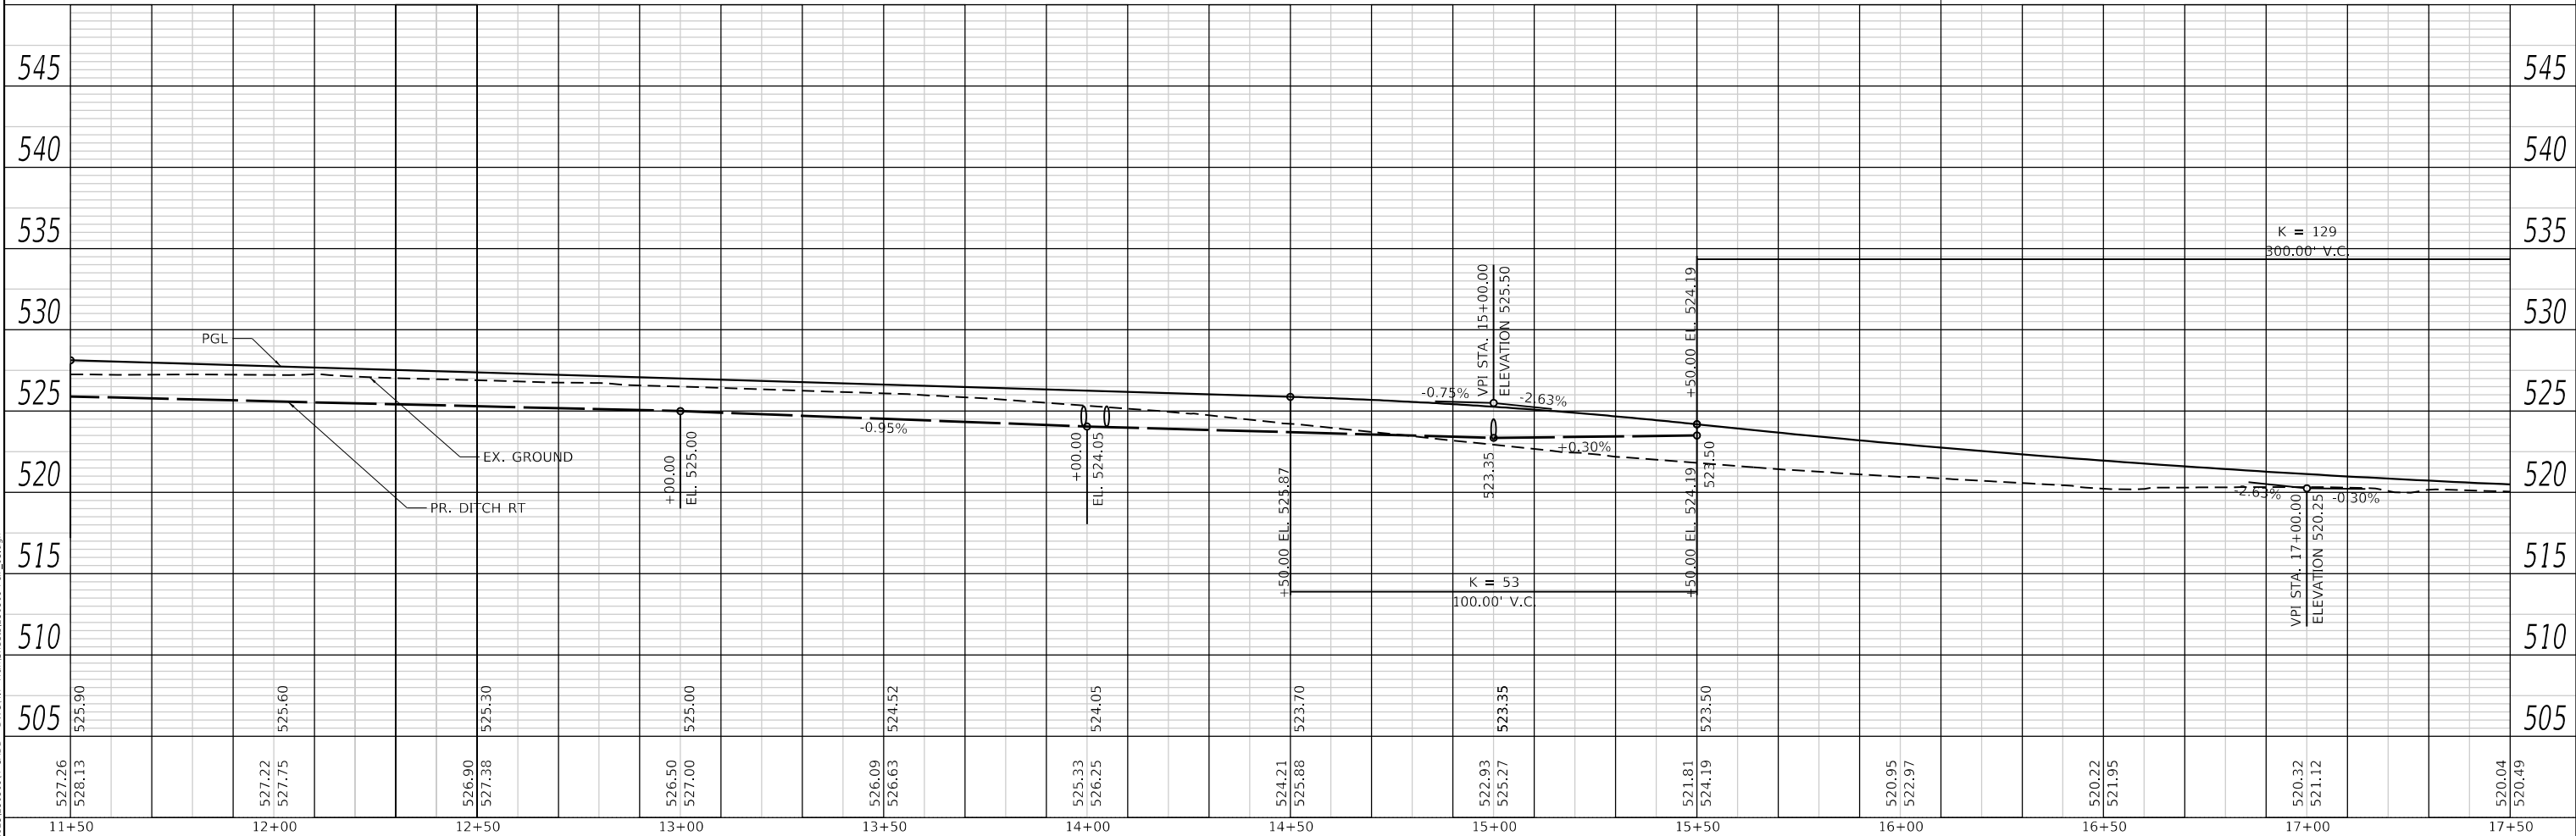

CITY OF CHILLICOTHE

PLAN AND PROFILE

F.A.U. RTE.	SECTION	COUNTY	TOTAL SHEETS	SHEET NO.
6560		PEORIA	40	13
		CONTRACT NO. 89865		
ILLINOIS		FED. AID PROJECT		


PLAN	SURVEYED	BY	DATE
	PLOTTED		
NOTE BOOK	ALIGNMENT CHECKED		
	NO.		

PROFILE	SURVEYED	BY	DATE
	PLOTTED		
NOTE BOOK	GRADES CHECKED		
	NO.		



MODEL: Default
FILE NAME: P:\2023\235094 CADD - DWG\4.7 Tran\Sheets\230909-r6P_04.dgn

LEGEND

-  TEMPORARY DITCH CHECK
-  INLET AND PIPE PROTECTION
-  PERIMETER EROSION BARRIER
-  STONE RIPRAP, CL A4
-  CONCRETE PAVEMENT
-  HMA PAVEMENT

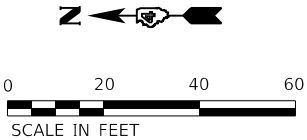

BOARD OF EDUCATION OF ILLINOIS
VALLEY CENTRAL UNIT SCHOOL DISTRICT
PARCEL : 0529126006

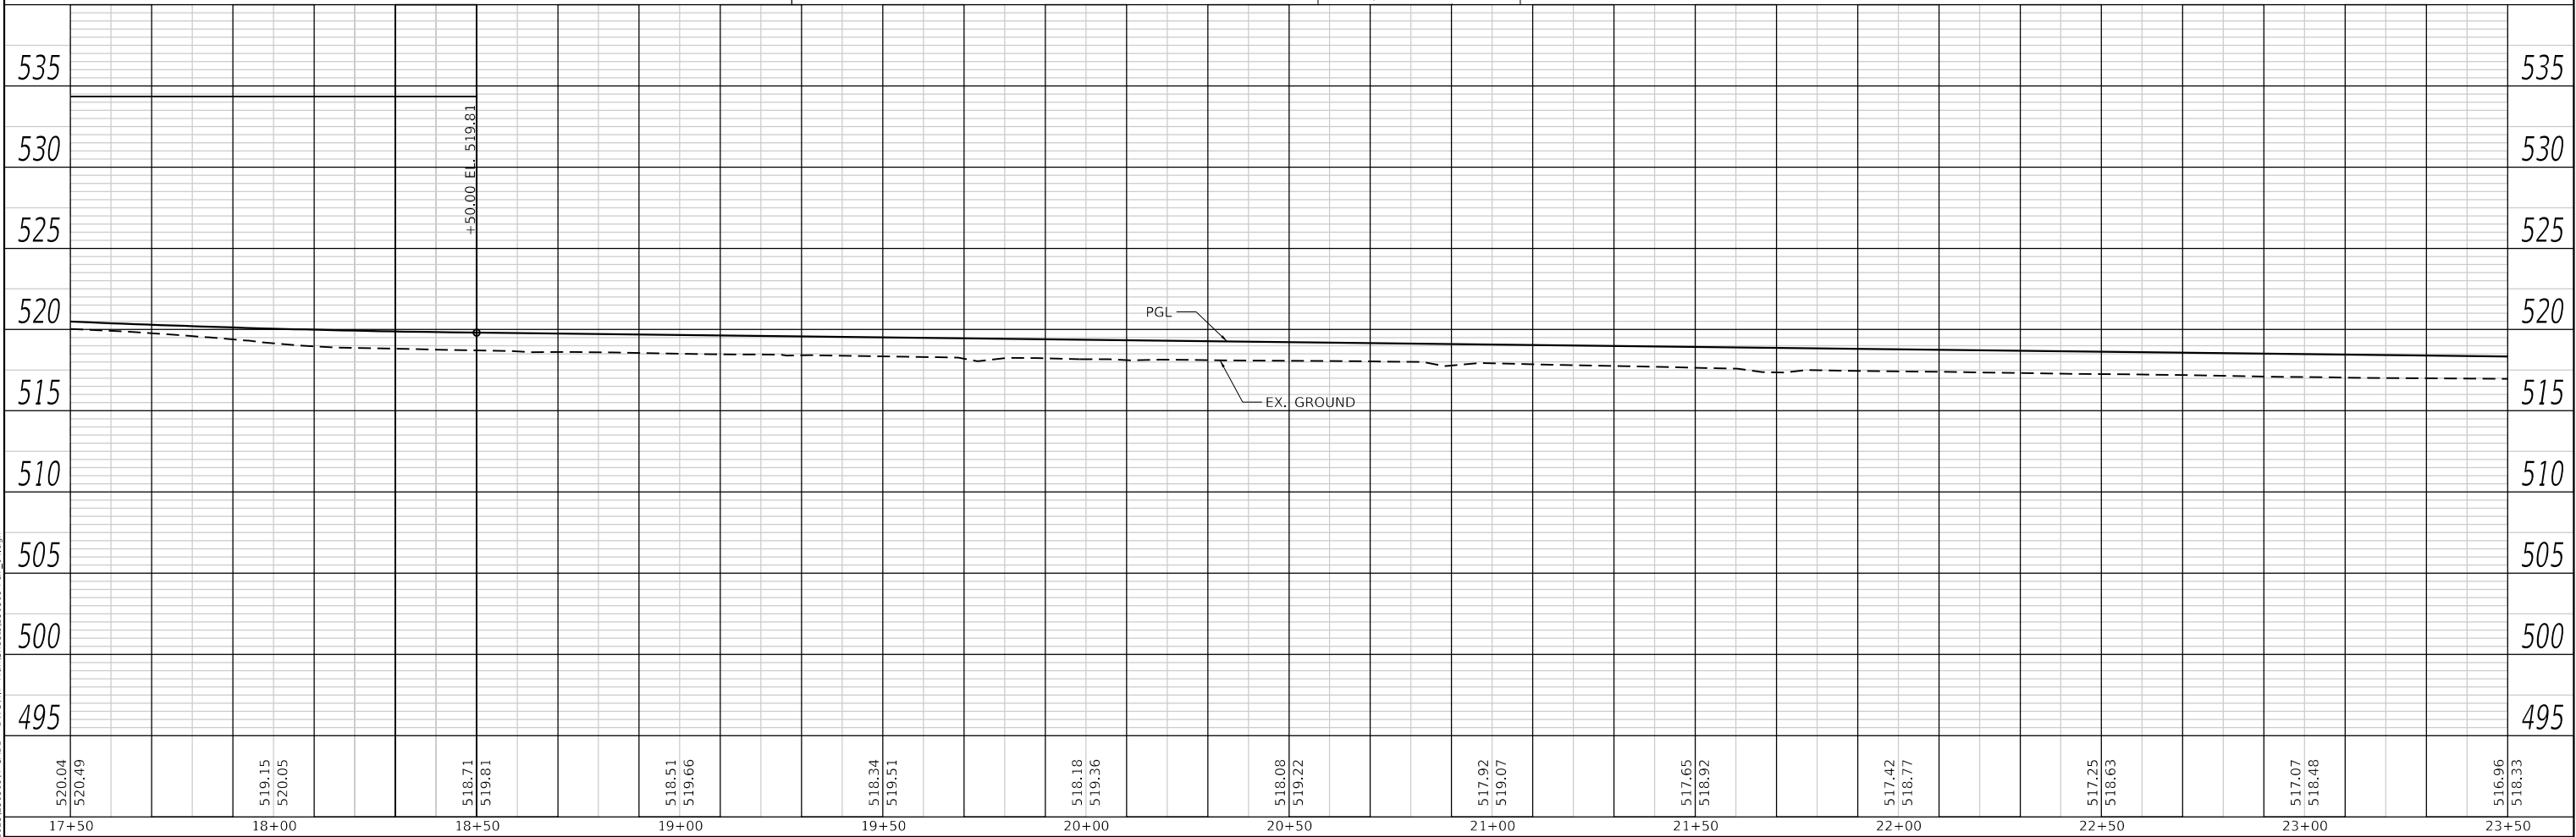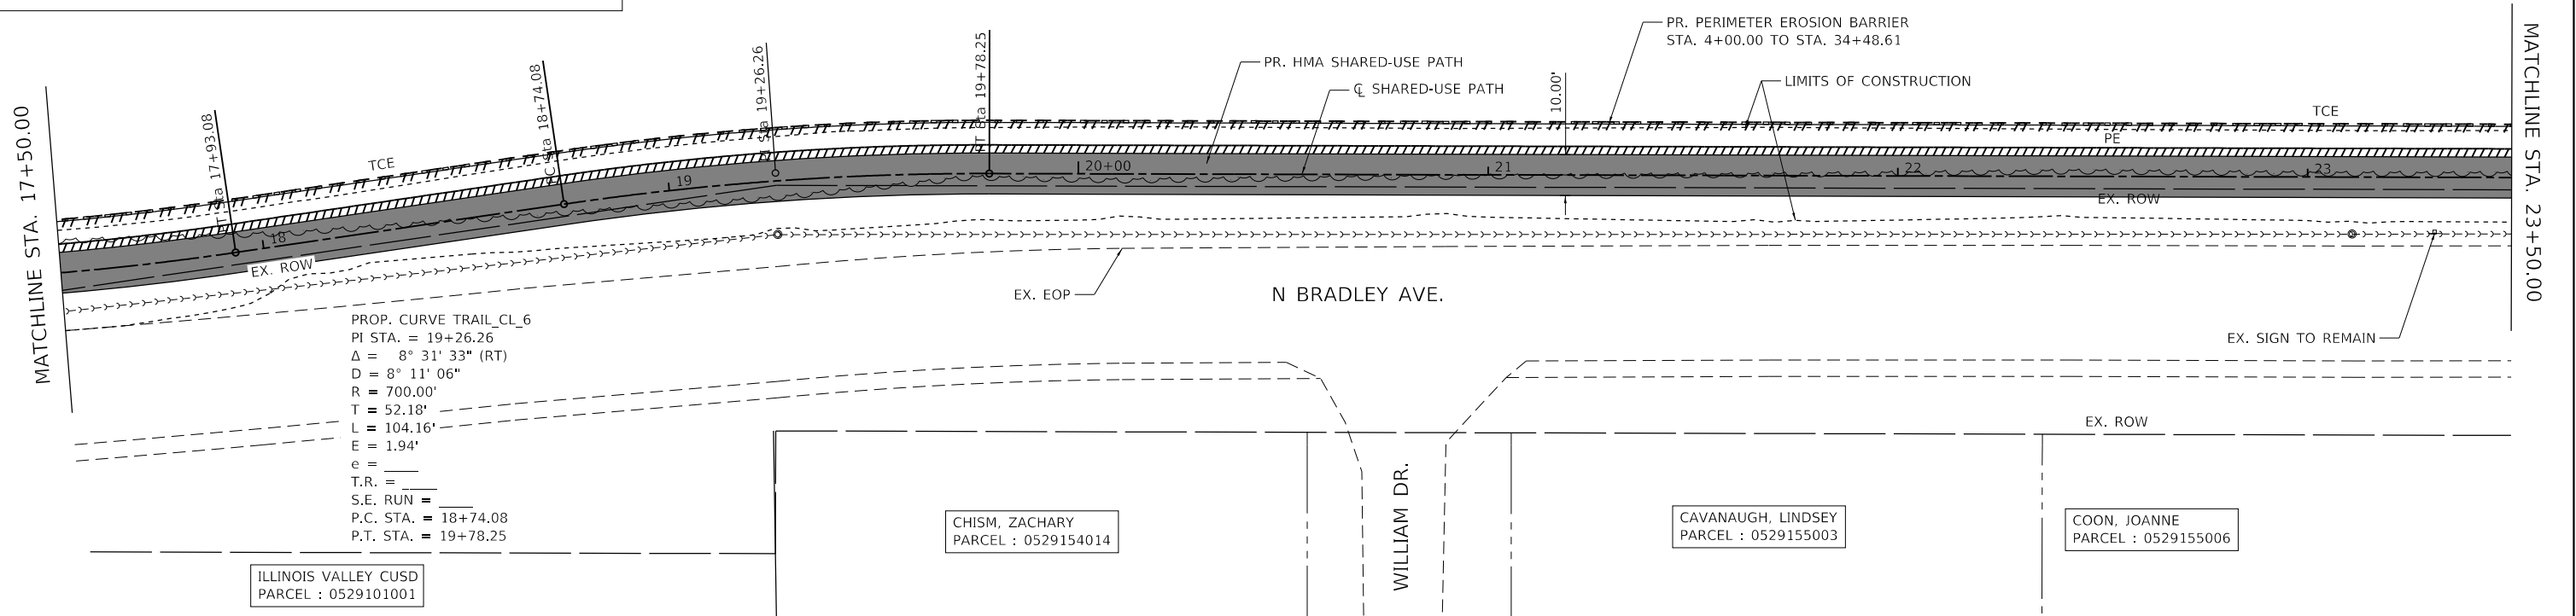


PLAN	SURVEYED PLOTTED	BY	DATE
NOTE BOOK NO.	ALIGNMENT CHECKED DATE		

PROFILE	SURVEYED PLOTTED	BY	DATE
NOTE BOOK NO.	GRADES CHECKED DATE		


MODEL: Default
FILE NAME: P:\2023\230509M CAD - DWG\4.7 Tran\Sheets\230509-R&P-05.dgn

LEGEND

-  TEMPORARY DITCH CHECK
-  INLET AND PIPE PROTECTION
-  PERIMETER EROSION BARRIER
-  STONE RIPRAP, CL A4
-  CONCRETE PAVEMENT
-  HMA PAVEMENT


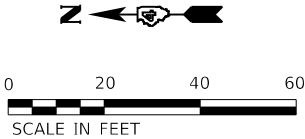


BOARD OF EDUCATION OF ILLINOIS
VALLEY CENTRAL UNIT SCHOOL DISTRICT
PARCEL : 0529176002

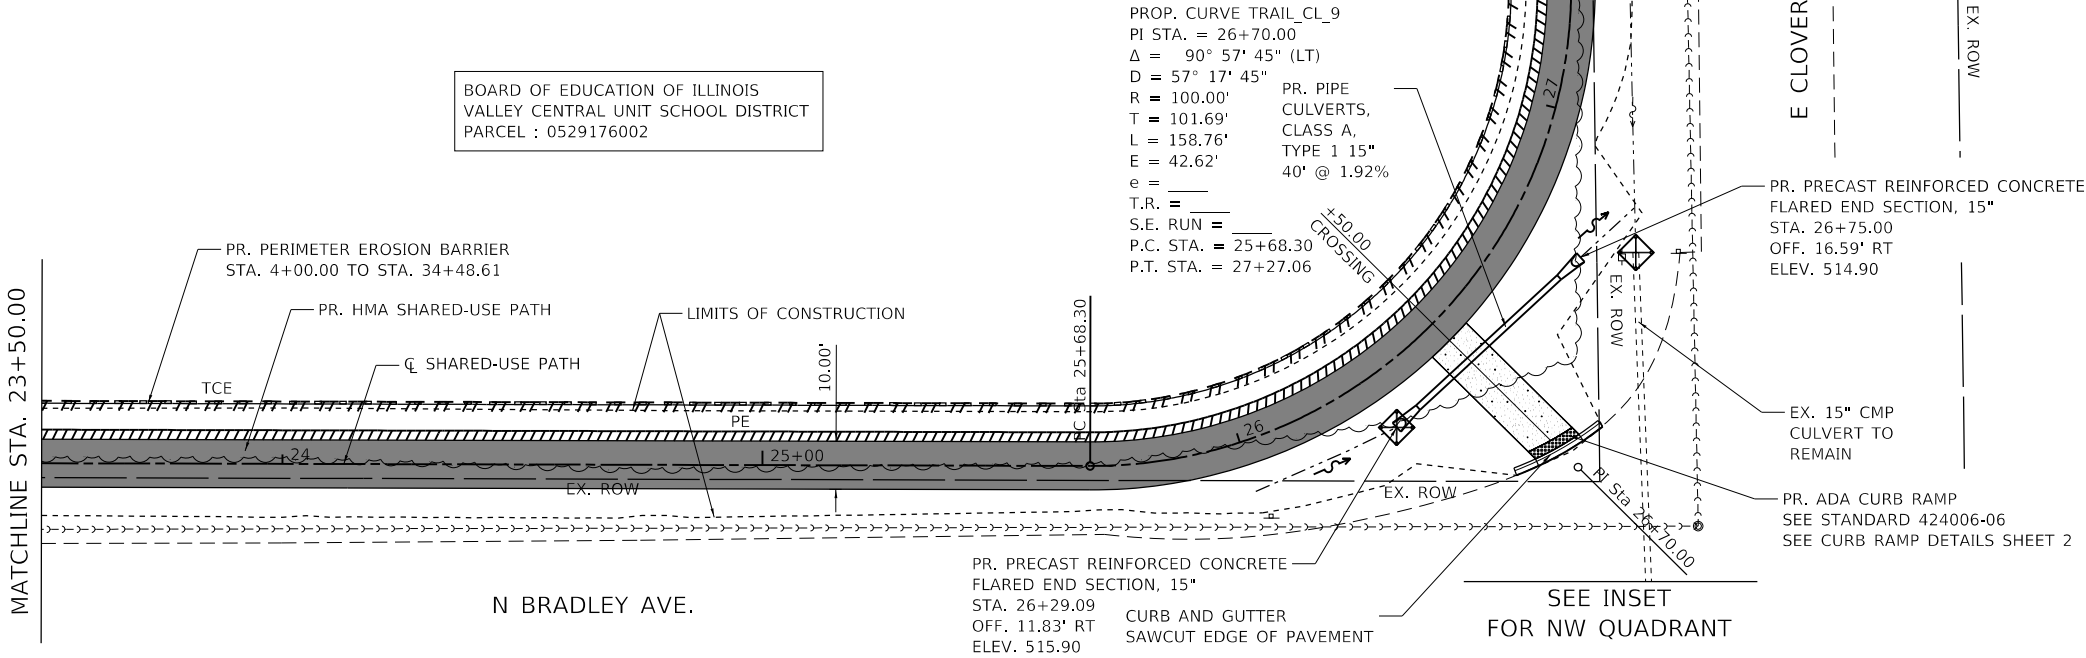

PROP. CURVE TRAIL CL 9
PI STA. = 26+70.00
 $\Delta = 90^\circ 57' 45''$ (LT)
 $D = 57^\circ 17' 45''$
 $R = 100.00'$
 $T = 101.69'$
 $L = 158.76'$
 $E = 42.62'$
 $e =$
 $T.R. =$
 $S.E. RUN =$
 $P.C. STA. = 25+68.30$
 $P.T. STA. = 27+27.06$

PR. PIPE
CULVERTS,
CLASS A,
TYPE 1 15"
40' @ 1.92%

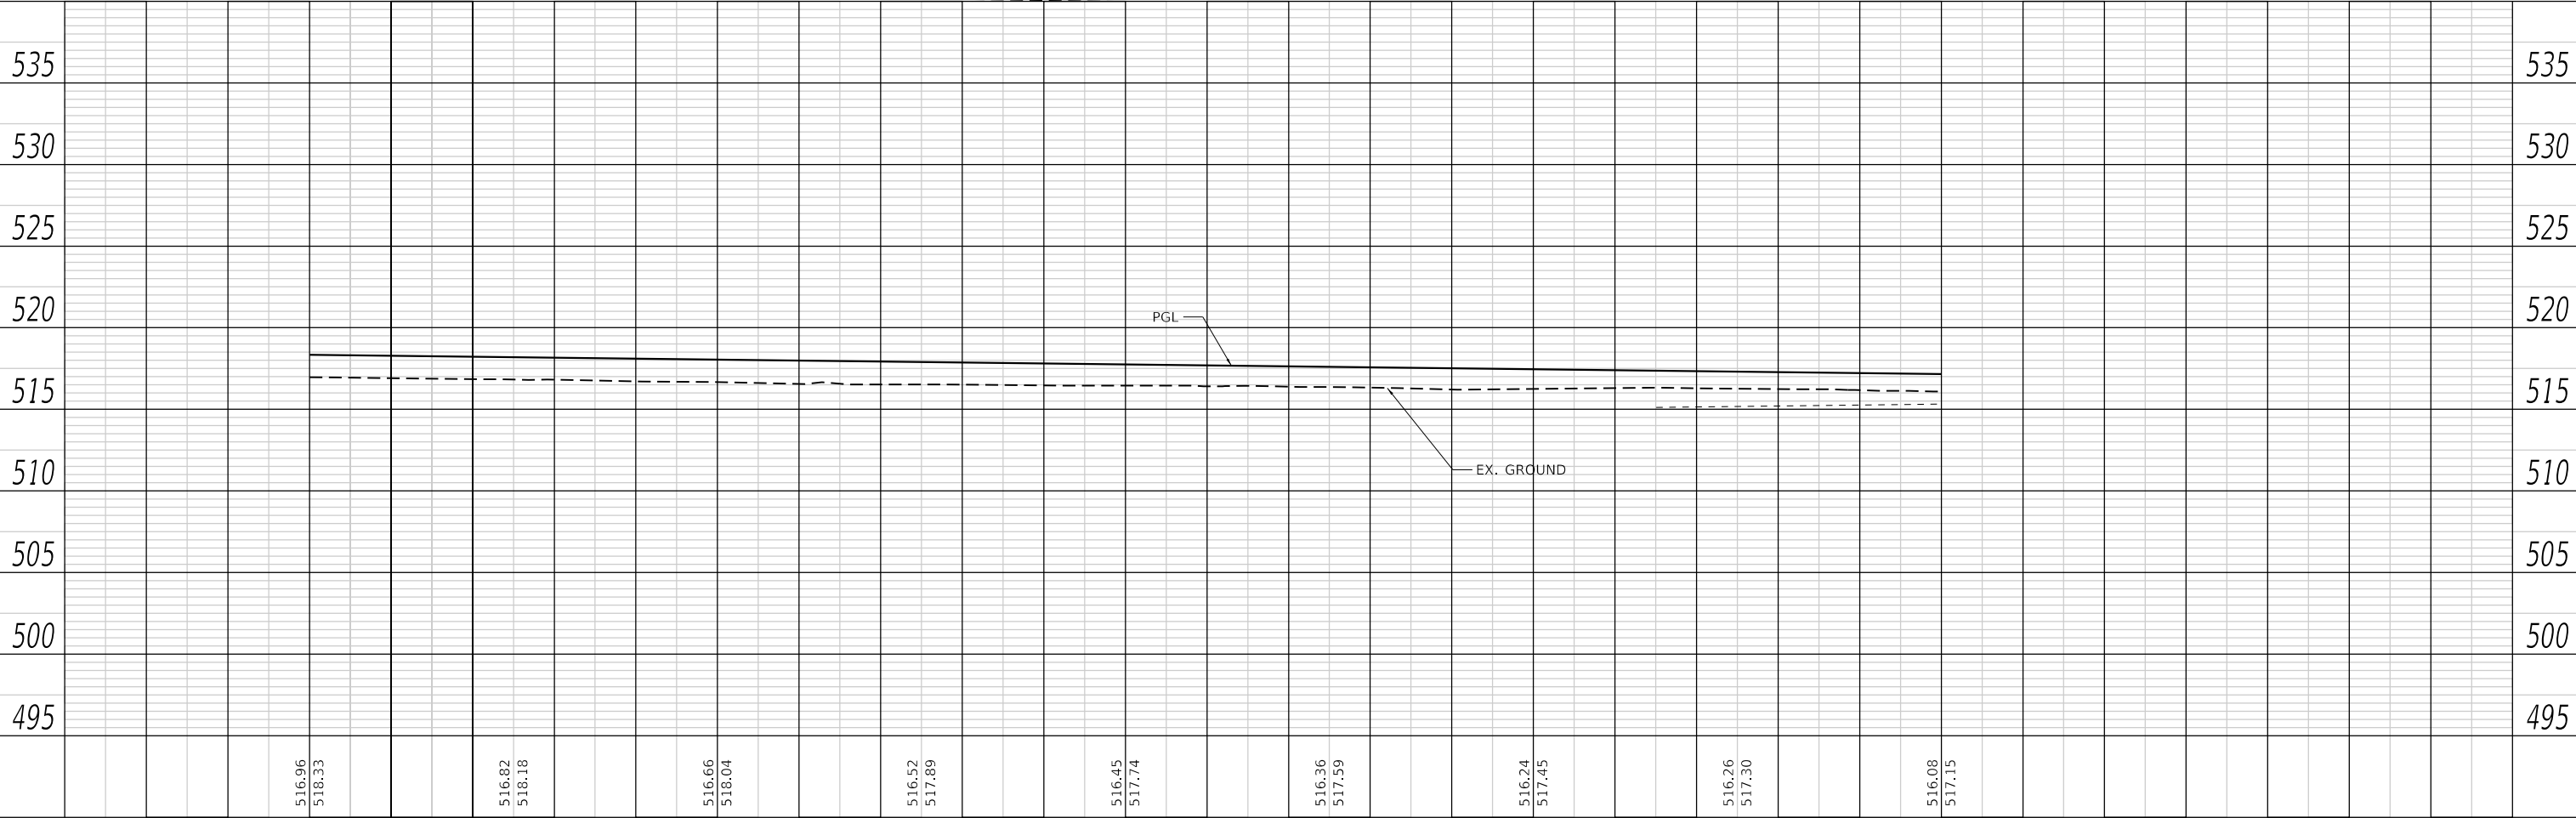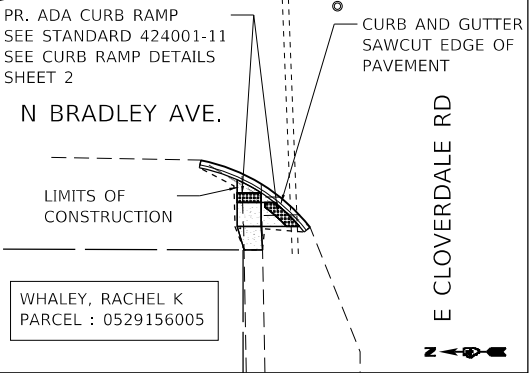




	TWM, INC. www.twm-inc.com IL DESIGN FIRM LICENSE NO: 184-001220	USER NAME = tgrigsby	DESIGNED - TMG	REVISED -		CITY OF CHILLICOTHE	PLAN AND PROFILE	SCALE: 1"=20'	SHEET 5 OF 7 SHEETS	STA. 23+50.00 TO STA. 27+50.00	F.A.U. RTE. 6560	SECTION	COUNTY	TOTAL SHEETS 40	SHEET NO. 15
		PLOT SCALE = 40,0000 ' / in.	DRAWN - TMG	REVISED -									PEORIA		
		PLOT DATE = 10/22/2024	CHECKED - SJK	REVISED -										CONTRACT NO. 89865	
			DATE - 10-11-24	REVISED -									ILLINOIS	FED. AID PROJECT	

PLAN	SURVEYED PLOTTED ALIGNMENT CHECKED AS NOTED CADD FILE NAME	BY	DATE
NOTE BOOK NO.			


PROFILE	SURVEYED PLOTTED GRADES CHECKED STRUCTURE NOTATIONS CHNGD	BY	DATE
NOTE BOOK NO.			

MODEL: Default
FILE NAME: P:\2023\2305094 CADD - DWG\4.7 Tran\Sheets\2305094-RP_06.dgn

BOARD OF EDUCATION OF ILLINOIS
VALLEY CENTRAL UNIT SCHOOL DISTRICT
PARCEL : 0529176002

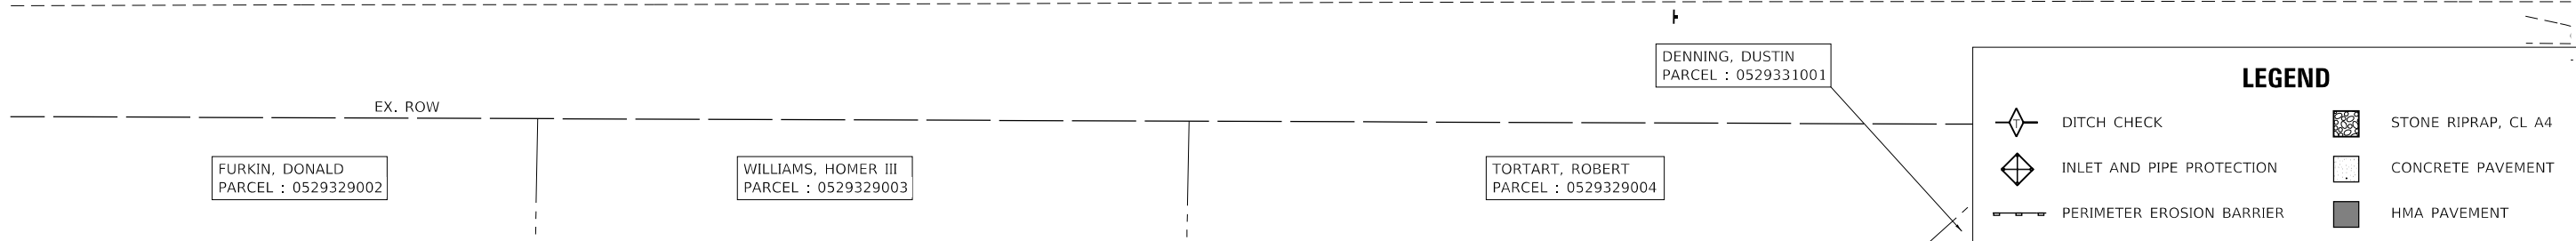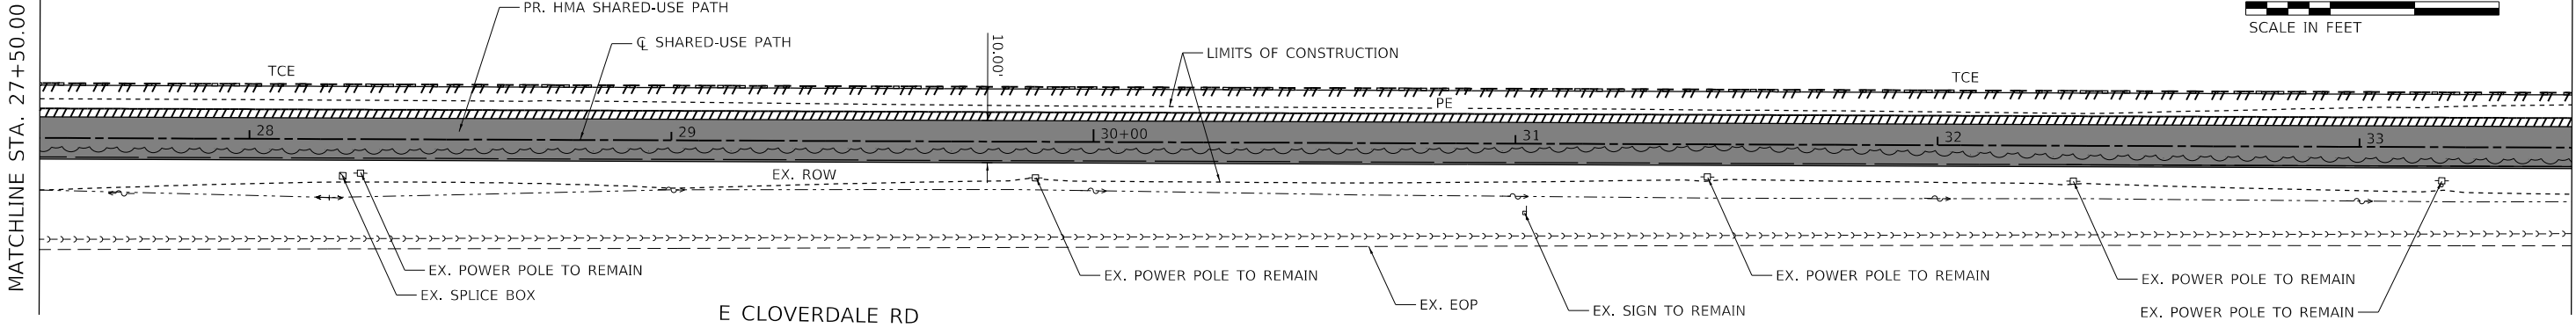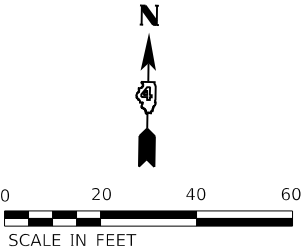

LEGEND	
	DITCH CHECK
	INLET AND PIPE PROTECTION
	PERIMETER EROSION BARRIER
	STONE RIPRAP, CL A4
	CONCRETE PAVEMENT
	HMA PAVEMENT

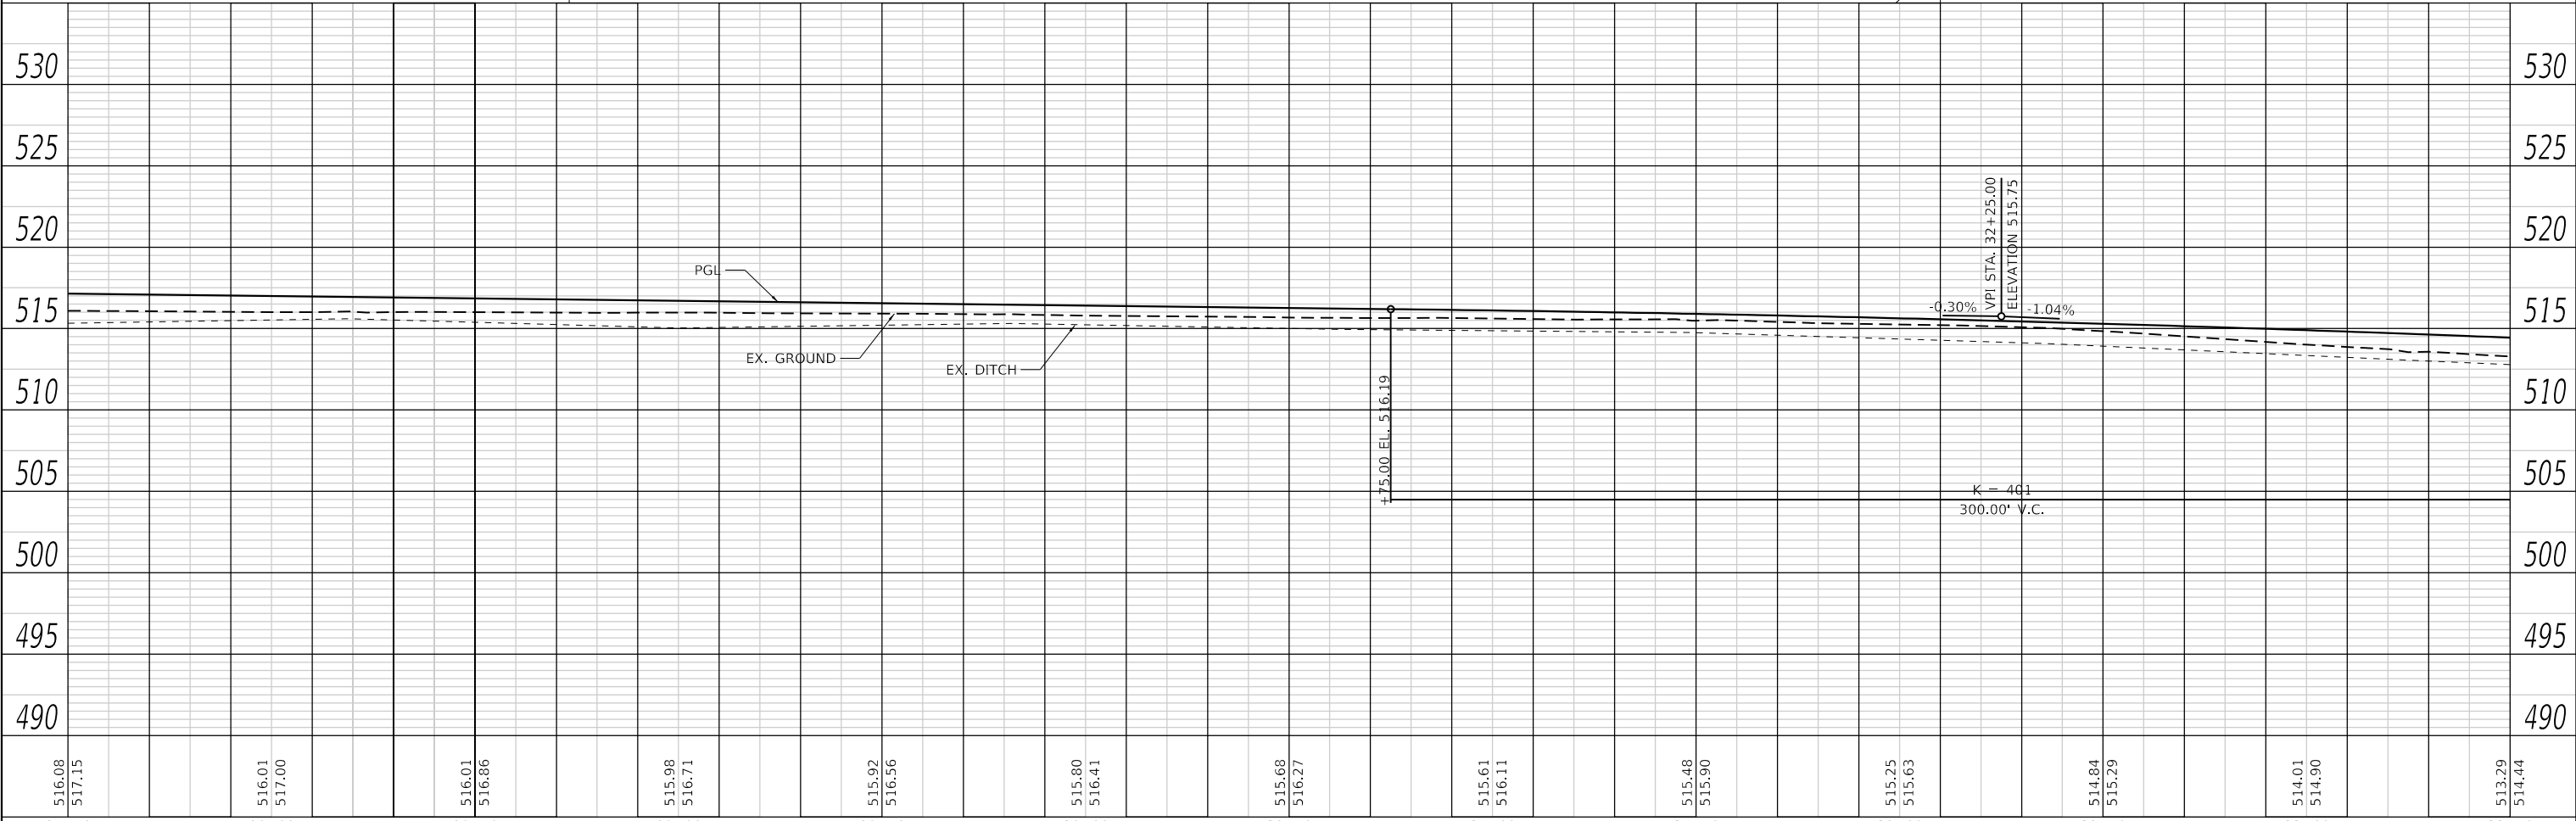

516.08 517.15	516.01 517.00	516.01 516.86	515.98 516.71	515.92 516.56	515.80 516.41	515.68 516.27	515.61 516.11	515.48 515.90	515.25 515.63	514.84 515.29	514.01 514.90	513.29 514.44
27+50	28+00	28+50	29+00	29+50	30+00	30+50	31+00	31+50	32+00	32+50	33+00	33+50

 TWM, INC. www.twm-inc.com IL DESIGN FIRM LICENSE NO: 184-001220	USER NAME = tgrigsby	DESIGNED - TMG	REVISED -
		DRAWN - TMG	REVISED -
	PLOT SCALE = 40,0000 ' / in.	CHECKED - SJK	REVISED -
	PLOT DATE = 10/16/2024	DATE - 10-11-24	REVISED -



		CITY OF CHILLICOTHE	
SCALE: 1"=20'		SHEET 6 OF 7 SHEETS	PLAN AND PROFILE



F.A.U. RTE. 6560	SECTION	COUNTY PEORIA	TOTAL SHEETS 40	SHEET NO. 16
		CONTRACT NO. 89865		
		ILLINOIS FED. AID PROJECT		


PROFILE	SURVEYED _____	BY _____	DATE _____
	PLOTTED _____		
NOTE BOOK _____	GRADES CHECKED _____		
NO. _____	B.M. NOTED _____		
	STRUCTURE NOTATIONS CHKD _____		



	DITCH CHECK		STONE RIPRAP, CL A4
	INLET AND PIPE PROTECTION		CONCRETE PAVEMENT
	PERIMETER EROSION BARRIER		HMA PAVEMENT

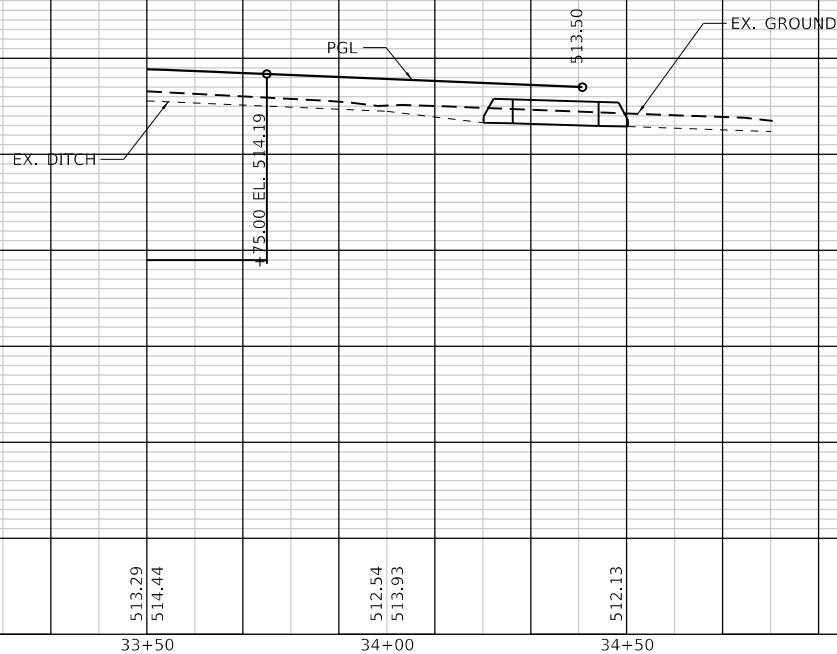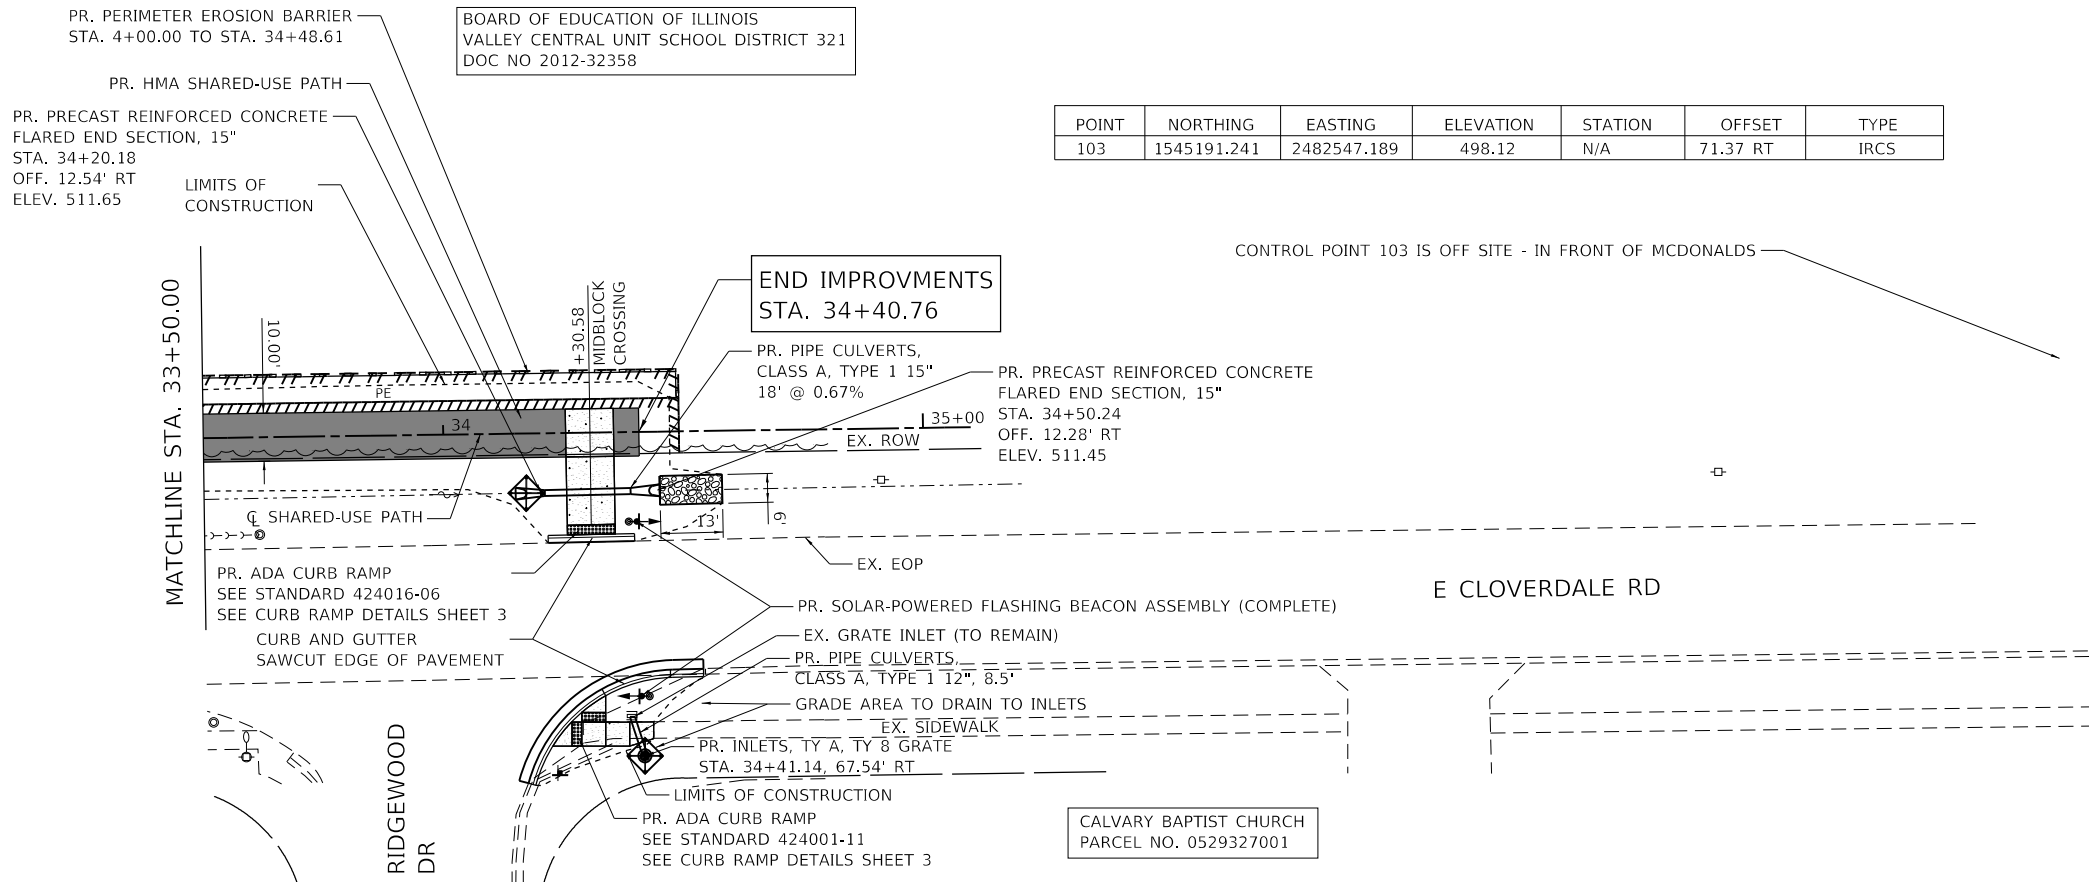

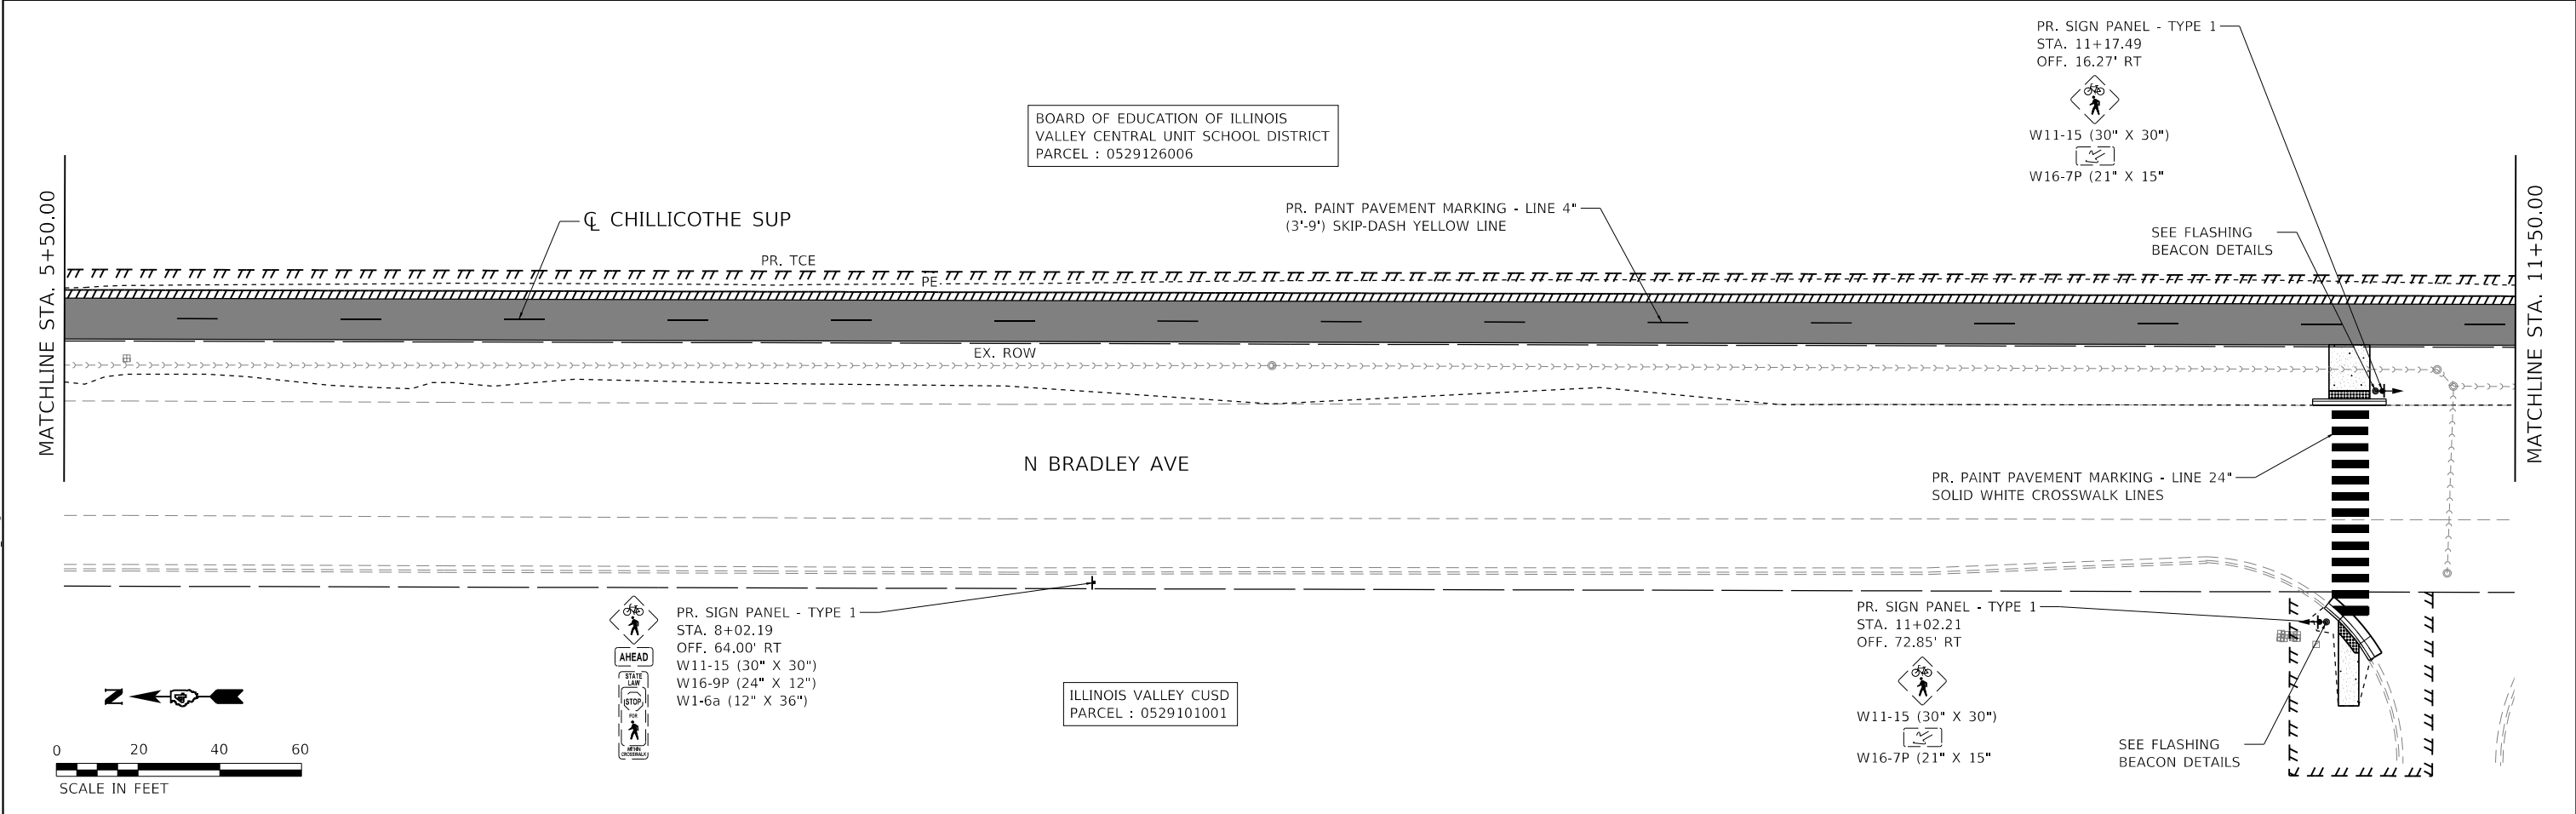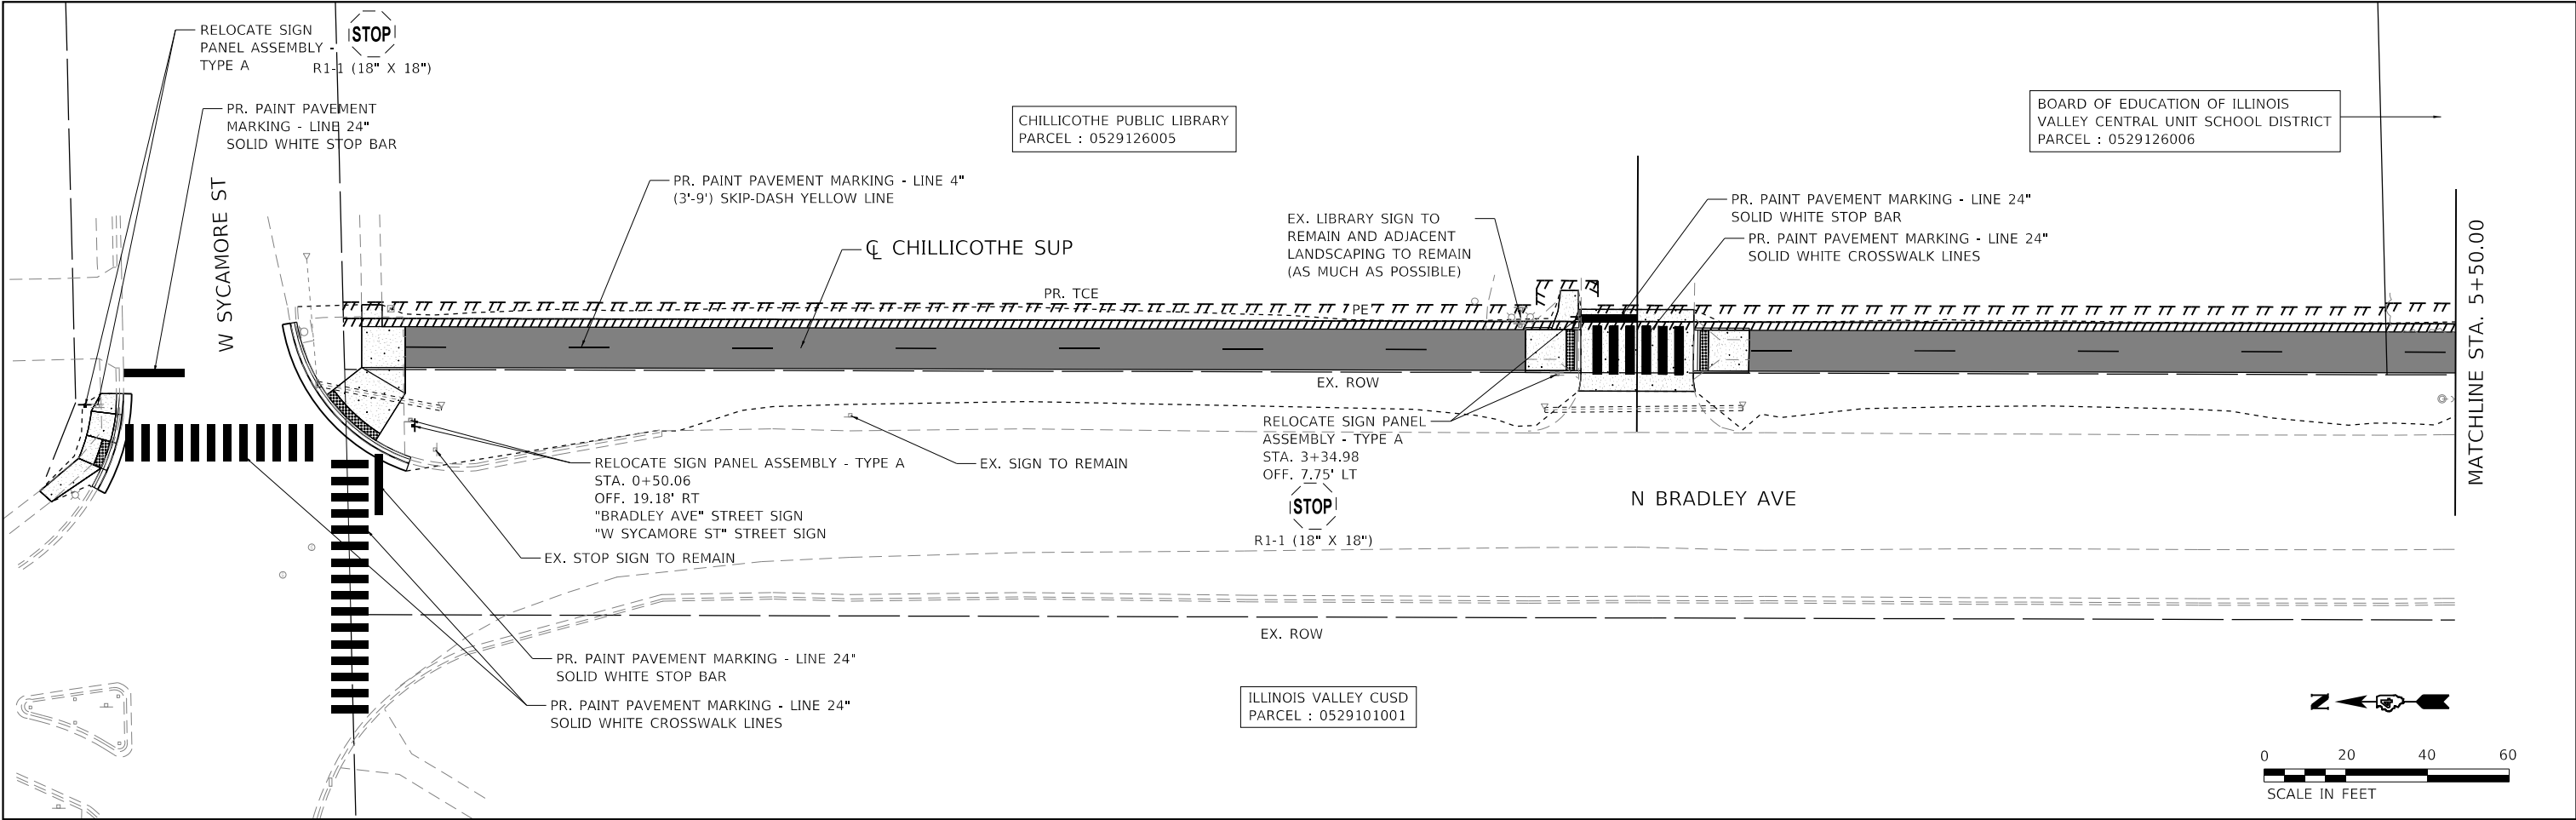

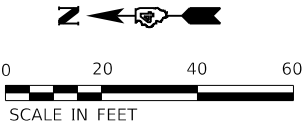

BOARD OF EDUCATION OF ILLINOIS
VALLEY CENTRAL UNIT SCHOOL DISTRICT
PARCEL : 0529126006



PR. SIGN PANEL - TYPE 1
STA. 14+17.49
OFF. 16.68' RT
W11-15 (30" X 30")
W16-9P (24" X 12")
W1-6a (12" X 36")

MATCHLINE STA. 11+50.00

PR. PAINT PAVEMENT MARKING - LINE 4"
(3'-9') SKIP-DASH YELLOW LINE

CHILLICOTHE SUP

PR. TCE

EX. ROW

N BRADLEY AVE

MATCHLINE STA. 17+50.00

EX. STOP SIGN TO REMAIN

ILLINOIS VALLEY CUSD
PARCEL : 0529101001



RELOCATE SIGN PANEL ASSEMBLY - TYPE A
STA. 14+43.15
OFF. 12.14' RT
S4-3P "SCHOOL"
R2-1 SPEED LIMIT
S4-2P "WHEN CHILDREN ARE PRESENT"

BOARD OF EDUCATION OF ILLINOIS
VALLEY CENTRAL UNIT SCHOOL DISTRICT
PARCEL : 0529126006

CHILLICOTHE SUP

PR. TCE

EX. ROW

PR. PAINT PAVEMENT MARKING - LINE 4"
(3'-9') SKIP-DASH YELLOW LINE

EX. SPEED LIMIT SIGN TO REMAIN

MATCHLINE STA. 17+50.00

MATCHLINE STA. 23+50.00

N BRADLEY AVE

EX. ROW

WILLIAM DR.

CHISM, ZACHARY
PARCEL : 0529154014

CAVANAUGH, LINDSEY
PARCEL : 0529155003

COON, JOANNE
PARCEL : 0529155006



ILLINOIS VALLEY CUSD
PARCEL : 0529101001

MODEL Default
FILE NAME: 10/16/2023 12:05:09m CADD - DWG.dwg
TRANSMISSION: 10/16/2023 12:05:09m CADD - DWG.dwg



TWM, INC.
WWW.TWM-INC.COM
IL DESIGN FIRM
LICENSE NO: 184-001220

USER NAME = tgrigsby
PLOT SCALE = 40,0000 ' / in.
PLOT DATE = 10/16/2024

DESIGNED - TMG
DRAWN - TMG
CHECKED - SJK
DATE - 10-11-24

REVISED -
REVISED -
REVISED -
REVISED -





CITY OF CHILLICOTHE

PAVEMENT MARKING AND SIGNAGE PLAN

SCALE: 1"=20' SHEET 2 OF 4 SHEETS STA. 11+50.00 TO STA. 23+50.00

CHILLICOTHE
SHARED-USE PATH

COUNTY	TOTAL SHEETS	SHEET NO.
PEORIA	40	19
CONTRACT NO. 89865		

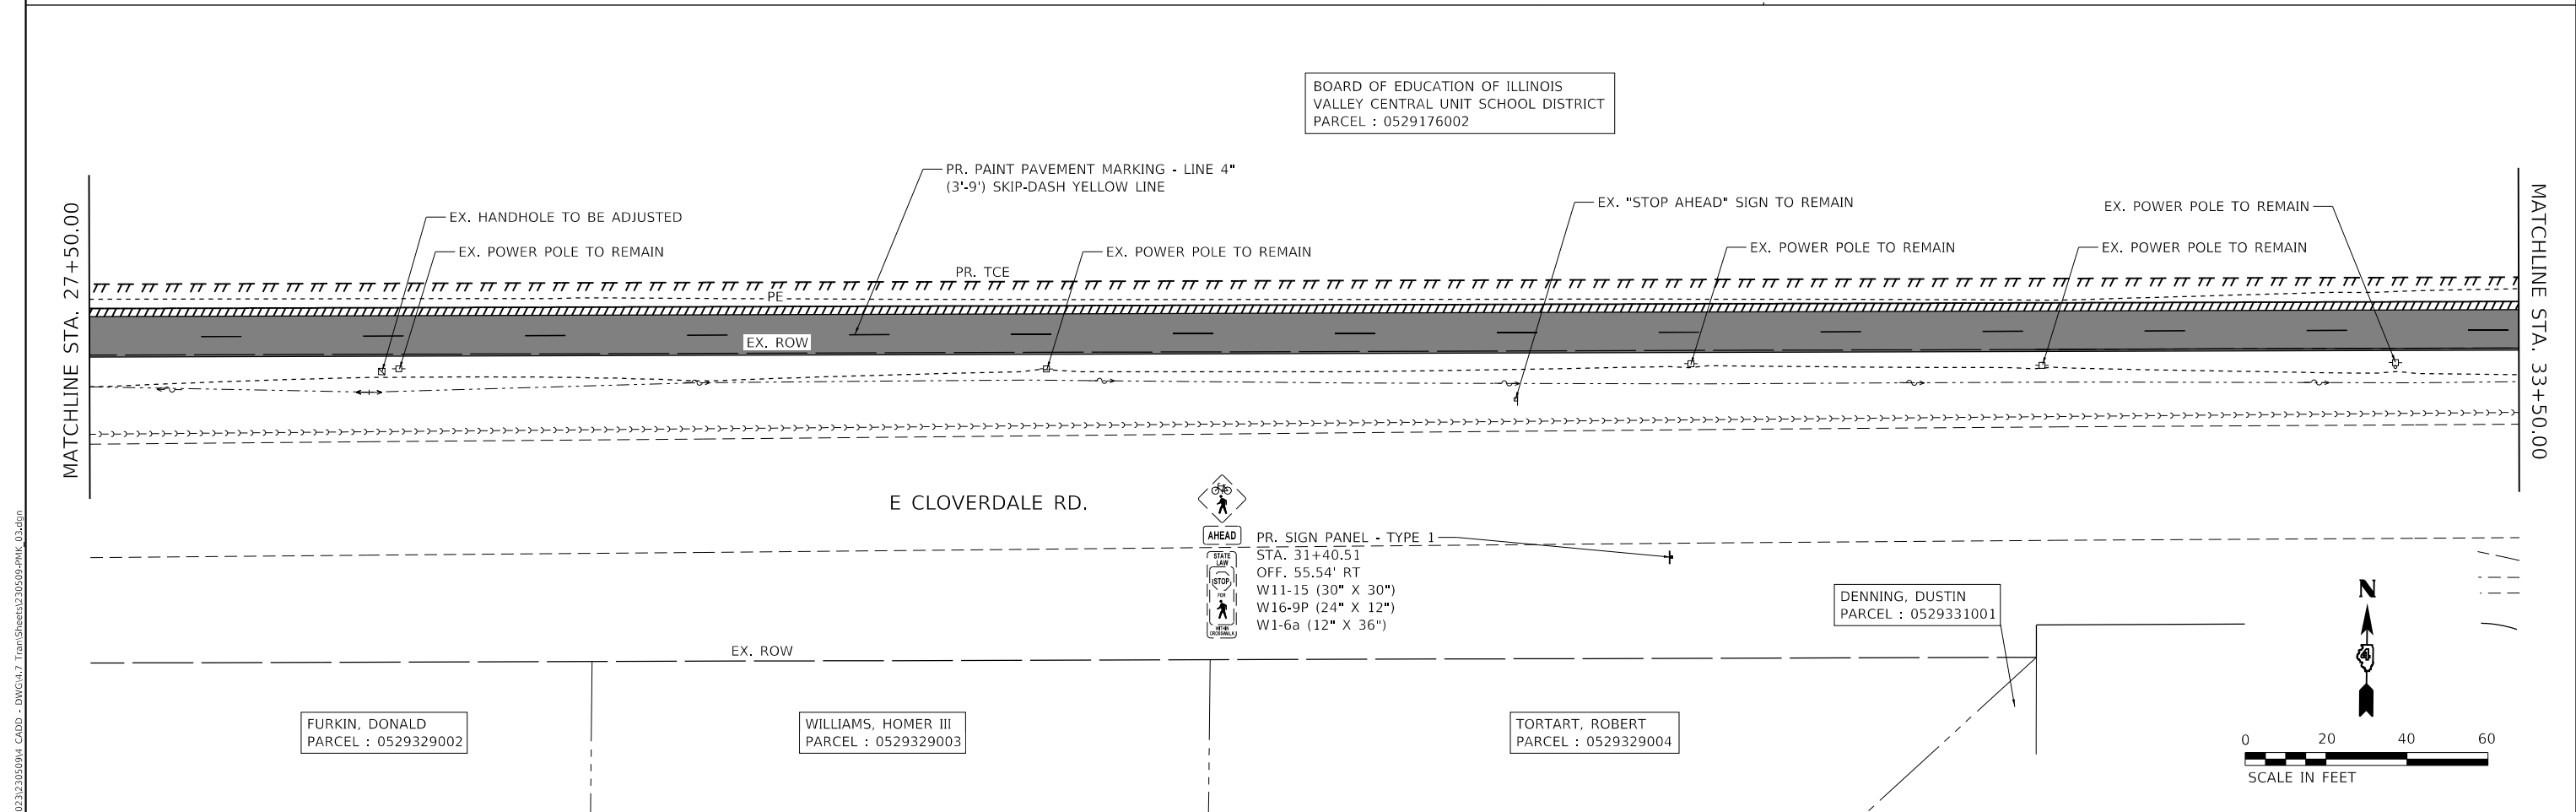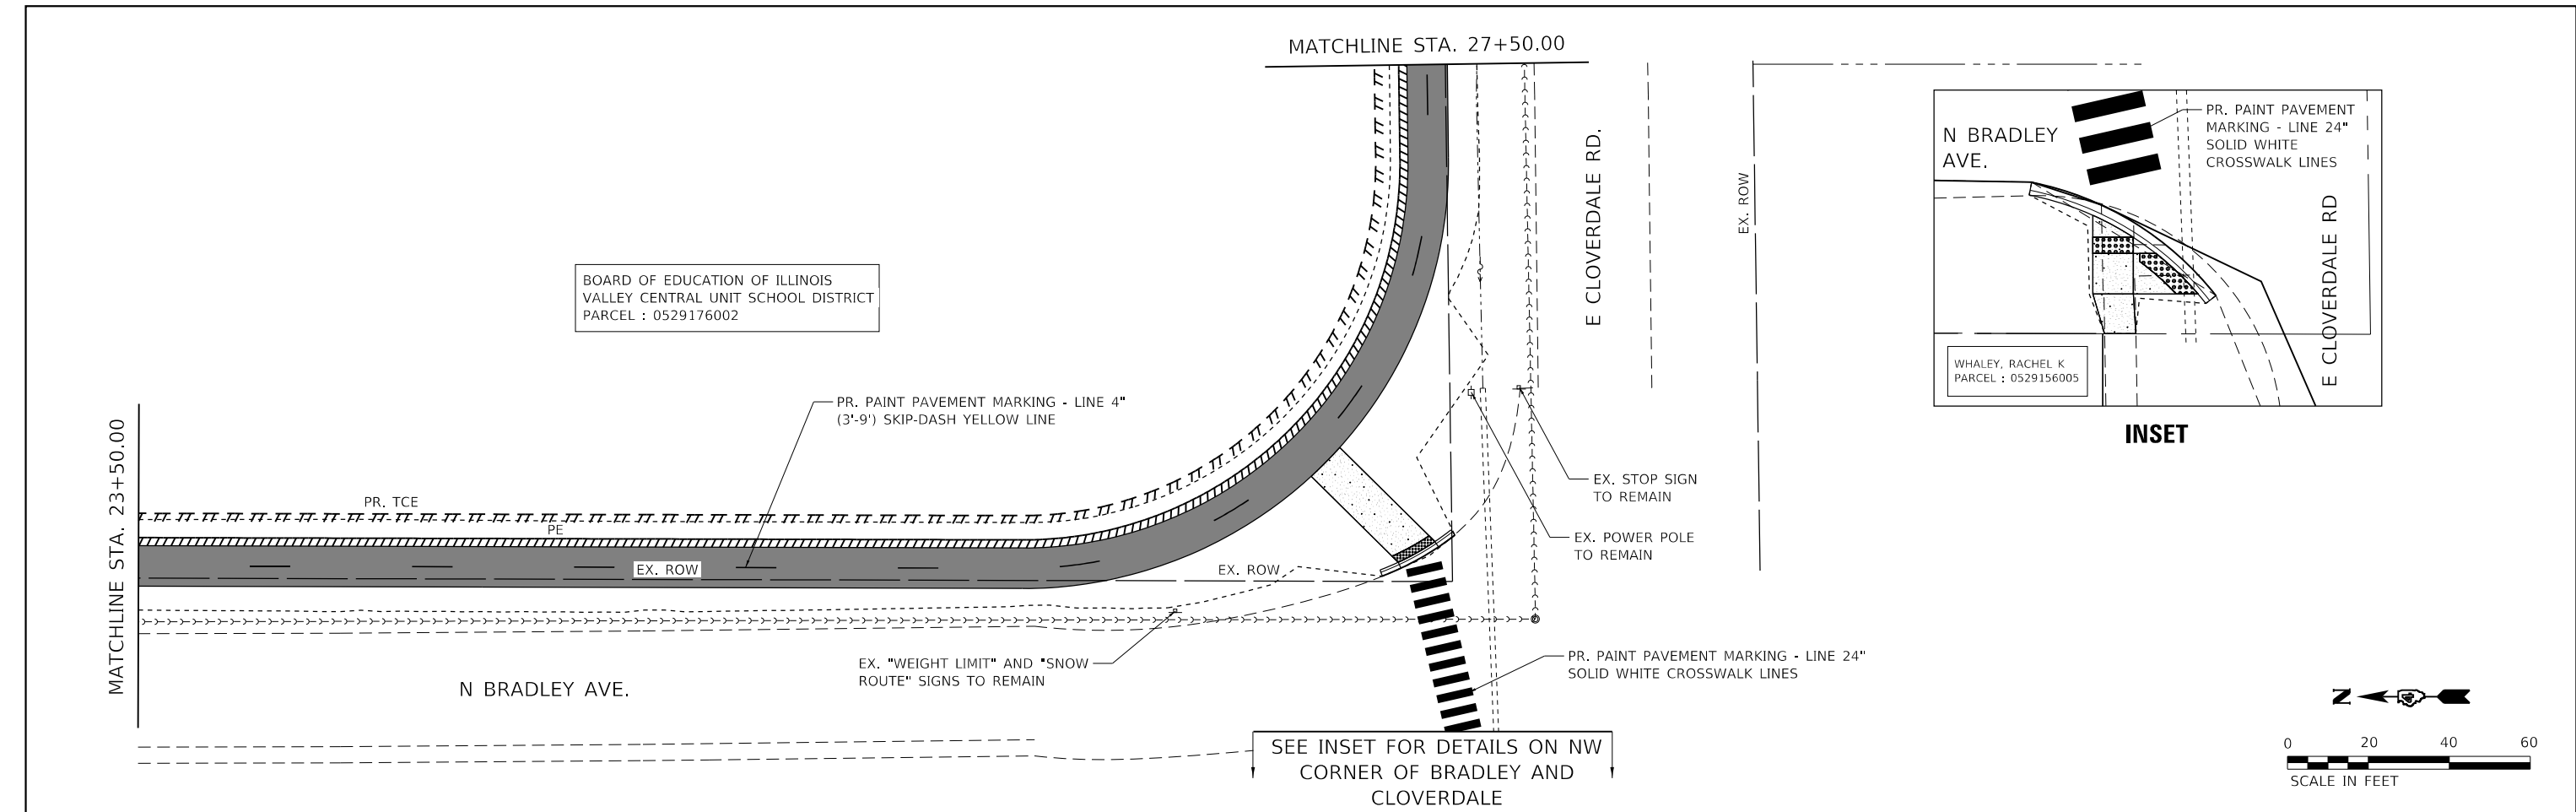

MODEL Default
FILE NAME: C:\2023\230509\4 CADD - DWG\4.7 TranSheets\230509-PMK_04.dgn



TWM, INC.
WWW.TWM-INC.COM
IL DESIGN FIRM
LICENSE NO:
184-001220

USER NAME	= tgrigsby
PLOT SCALE	= 40,0000 ' / in.
PLOT DATE	= 10/16/2024

DESIGNED -	TMG
DRAWN -	TMG
CHECKED -	SIK
DATE -	10-11-24

REVISED -	
REVISED -	
REVISED -	
REVISED -	




CITY OF CHILLICOTHE

PAVEMENT MARKING AND SIGNAGE PLAN



SCALE: 1"=20' SHEET 4 OF 4 SHEETS STA. TO STA.

CHILLICOTHE
SHARED-USE PATH

COUNTY	TOTAL SHEETS	SHEET NO.
PEORIA	40	21
CONTRACT NO. 89865		

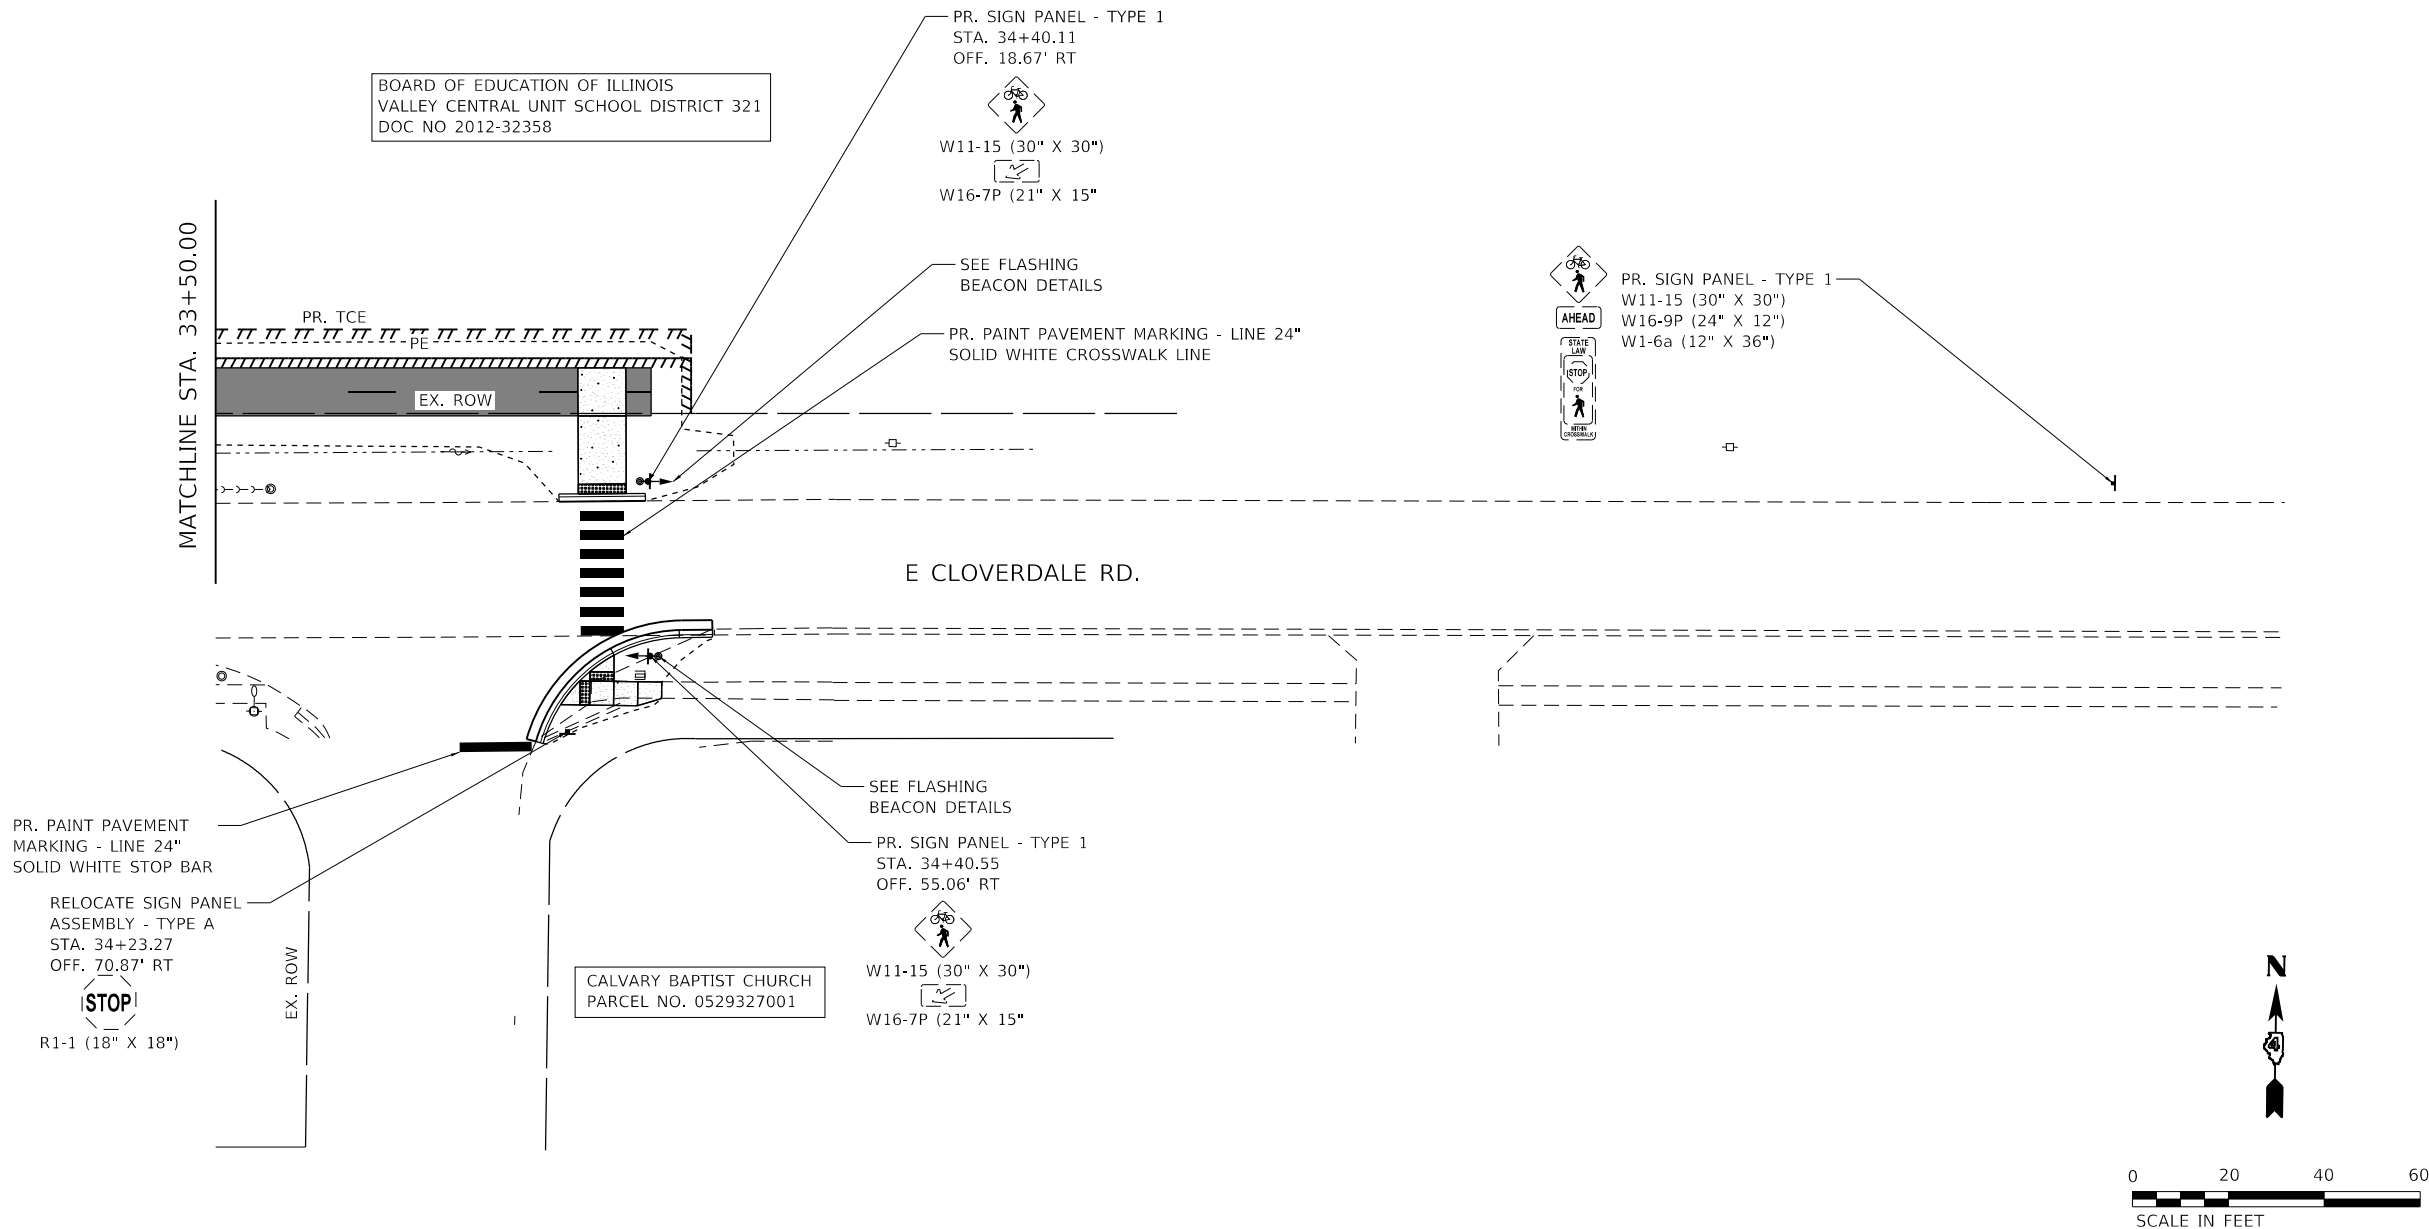

MODEL Default
FILE NAME: C:\Users\j2305904\OneDrive\Documents\202509\CHILLICOTHE\CHILLICOTHE.dgn

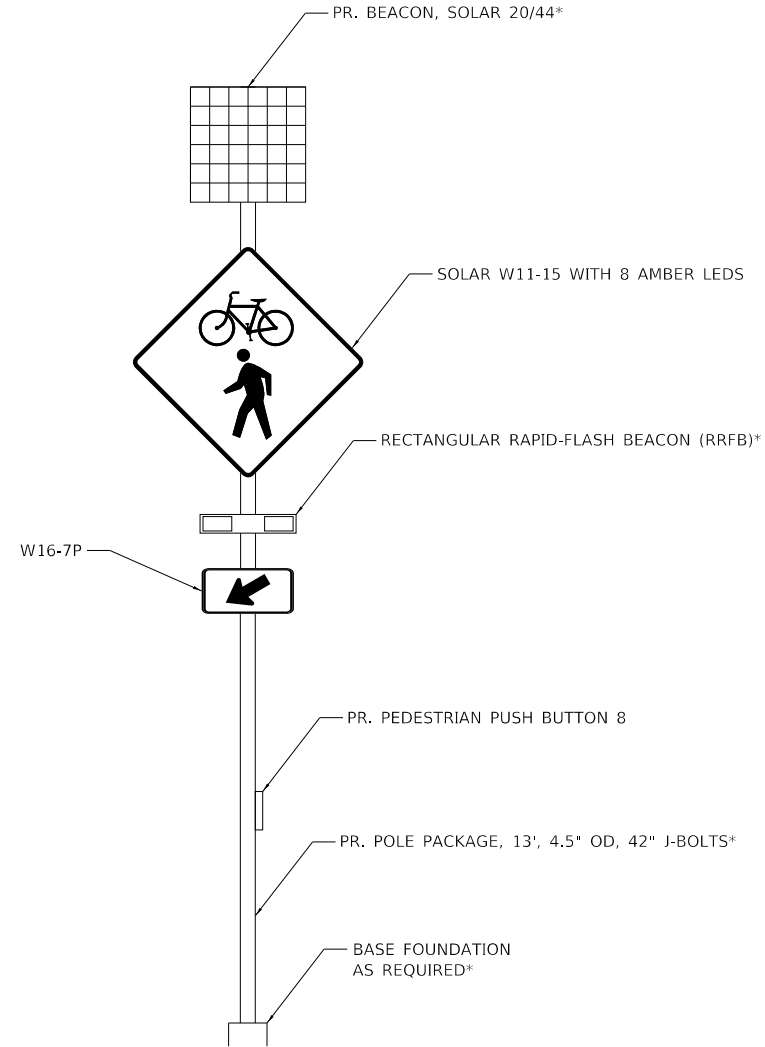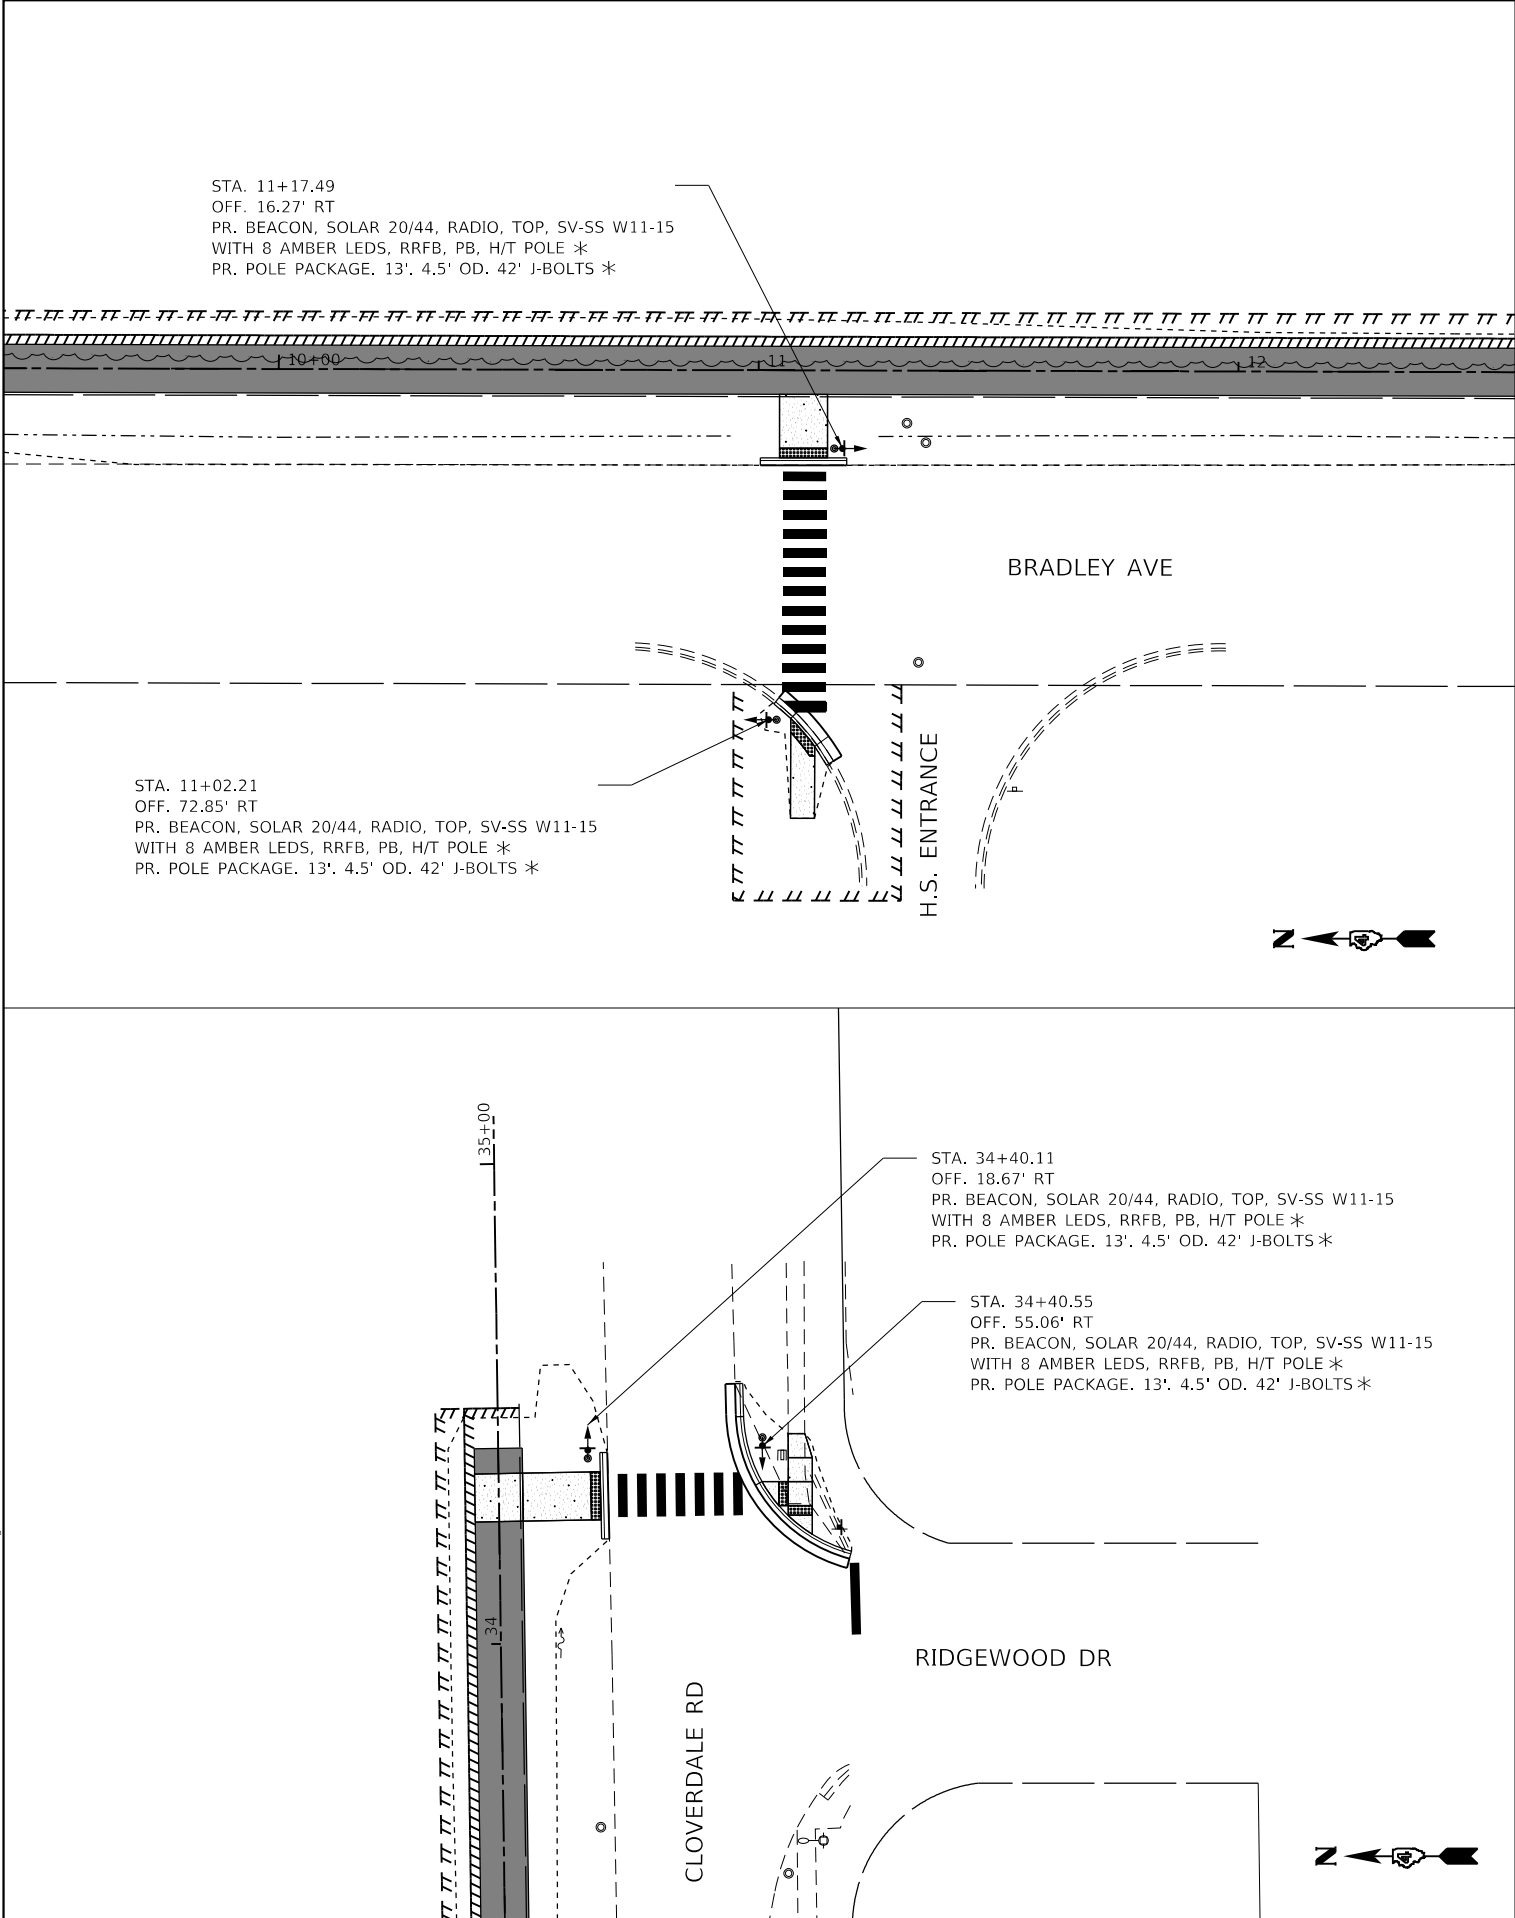

DETAIL

N.T.S.

* INCLUDED IN THE COST OF SOLAR-POWERED FLASHING BEACON ASSEMBLY (COMPLETE). SEE SPECIAL PROVISIONS.



TWM, INC.
WWW.TWM-INC.COM
IL DESIGN FIRM
LICENSE NO:
184-001220

USER NAME = tgrigsby
PLOT SCALE = 40,0000 ' / in.
PLOT DATE = 10/16/2024

DESIGNED - TMG
DRAWN - TMG
CHECKED - SJK
DATE - 10-11-24

REVISED -
REVISED -
REVISED -
REVISED -







CITY OF CHILLICOTHE

FLASHING BEACON DETAIL

SCALE: N.T.S. SHEET 1 OF 1 SHEETS STA. TO STA.

CHILLICOTHE
SHARED-USE PATH

COUNTY	TOTAL SHEETS	SHEET NO.
PEORIA	40	22
CONTRACT NO. 89865		

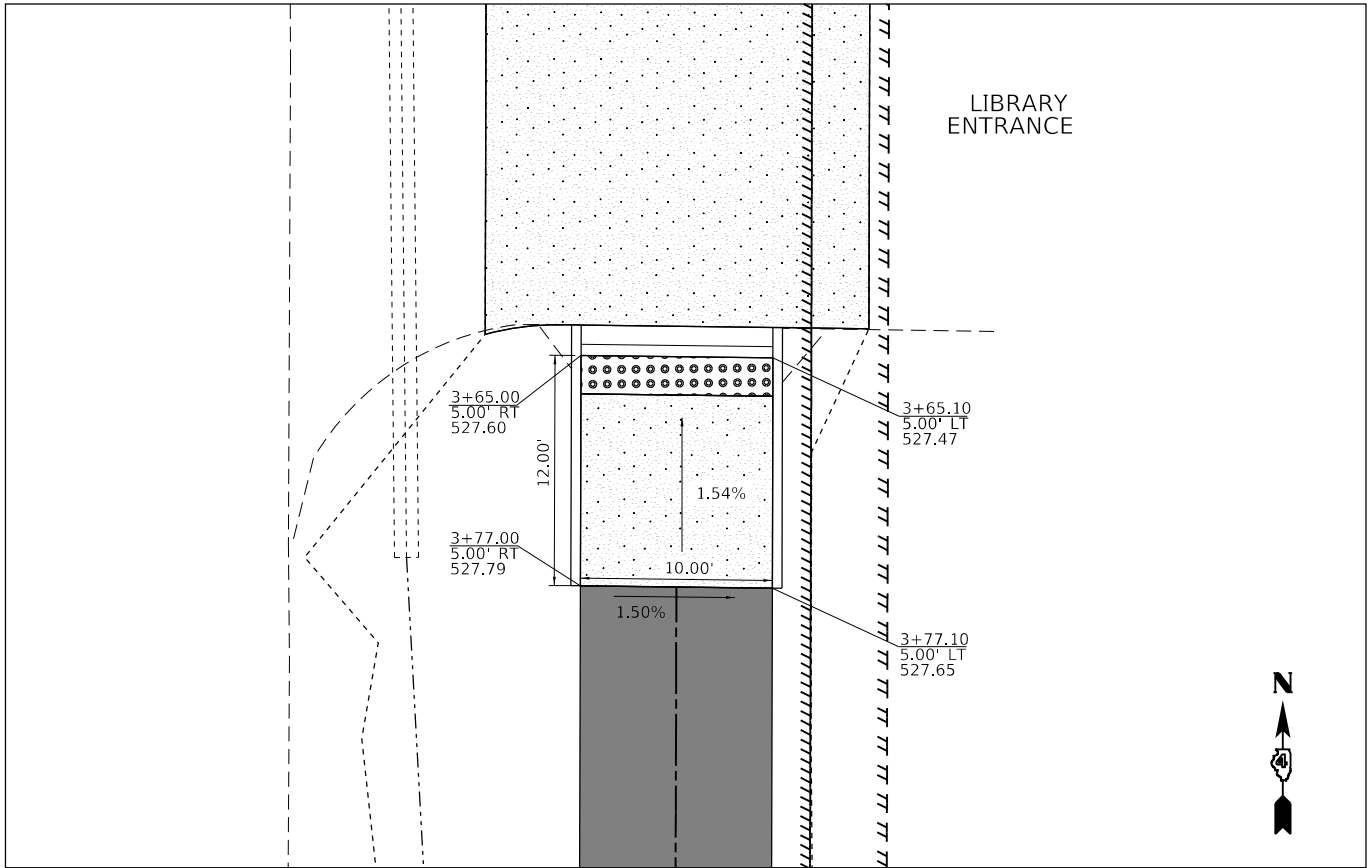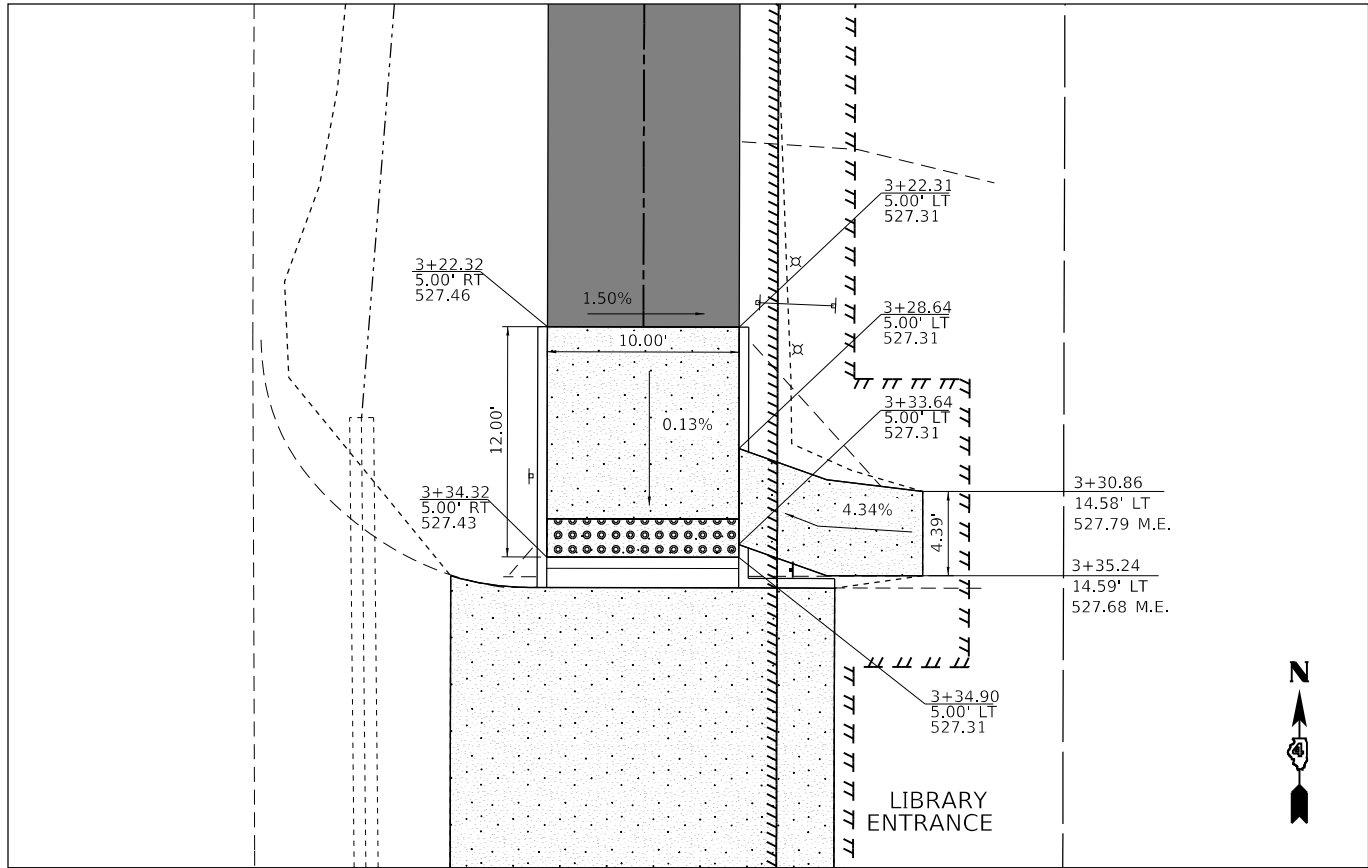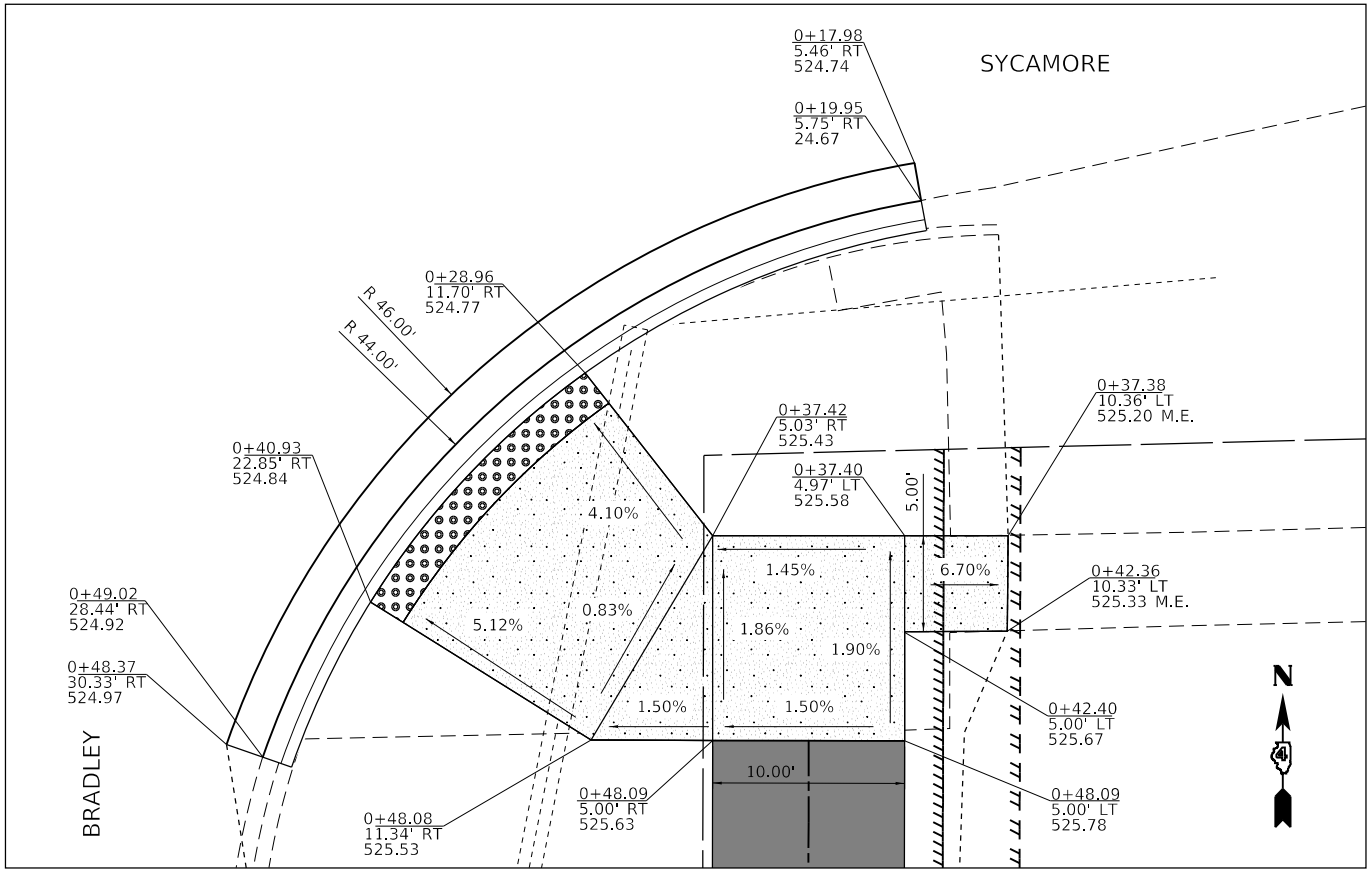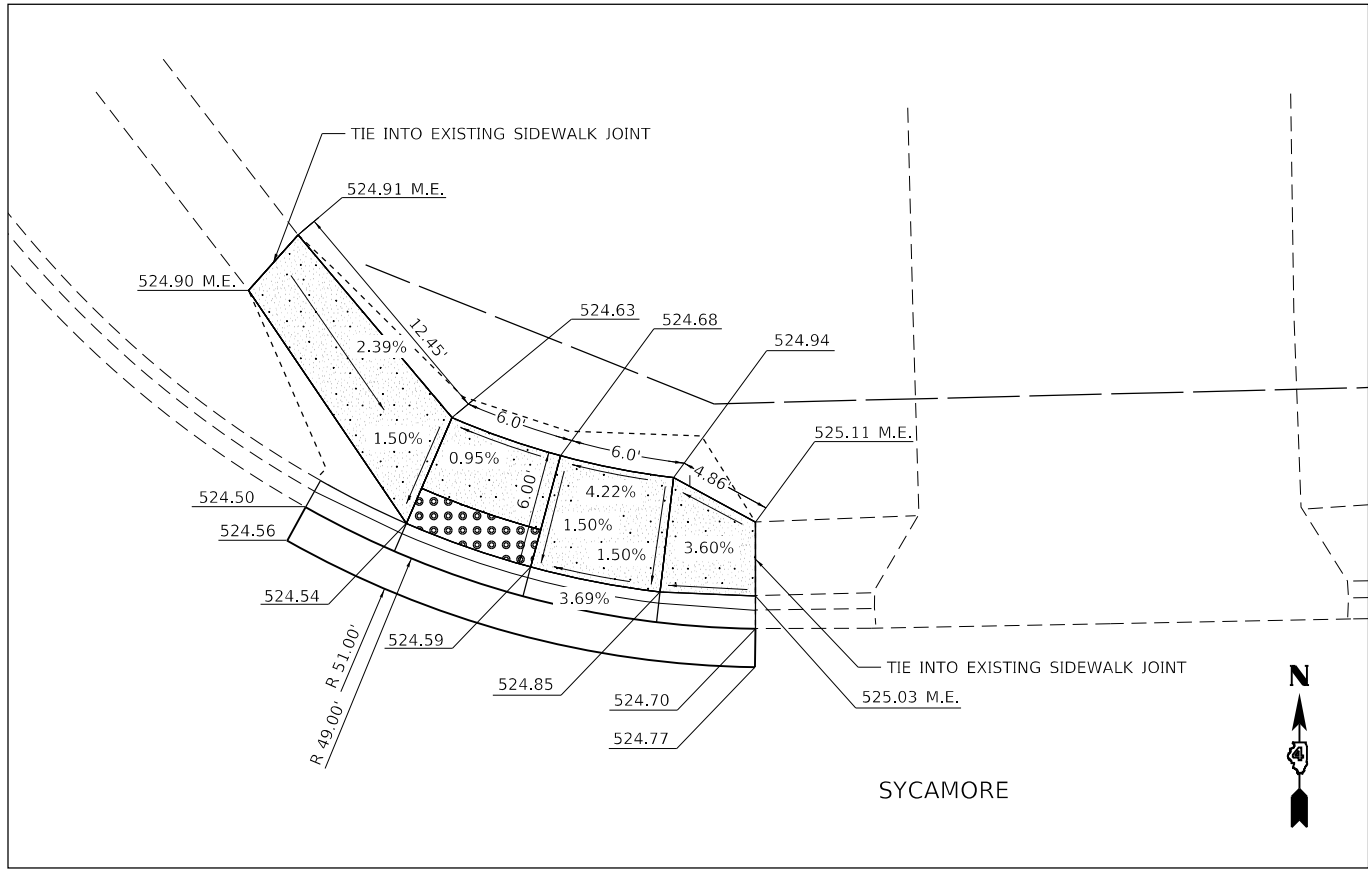

MODEL: Default
FILE NAME: 10/20/2023 12:05:09a CADD - DWG.dwg
TRANSMISSION: 10/20/2023 12:05:09a CADD - DWG.dwg
PROJECT: 10/20/2023 12:05:09a CADD - DWG.dwg
SHEET: 10/20/2023 12:05:09a CADD - DWG.dwg



TWM, INC.
WWW.TWM-INC.COM
ILLINOIS DESIGN FIRM
LICENSE NO.: 184-001220

USER NAME = tgrigsby
PLOT SCALE = 10.0000 ' / in.
PLOT DATE = 10/22/2024

DESIGNED - TMG
DRAWN - TMG
CHECKED - SJK
DATE - 10-11-24

REVISED -
REVISED -
REVISED -
REVISED -







CITY OF CHILLICOTHE

CURB RAMP DETAILS

SCALE: 1"=5' SHEET 1 OF 3 SHEETS STA. TO STA.

CHILLICOTHE
SHARED-USE PATH

COUNTY	TOTAL SHEETS	SHEET NO.
PEORIA	40	23
CONTRACT NO. 89865		

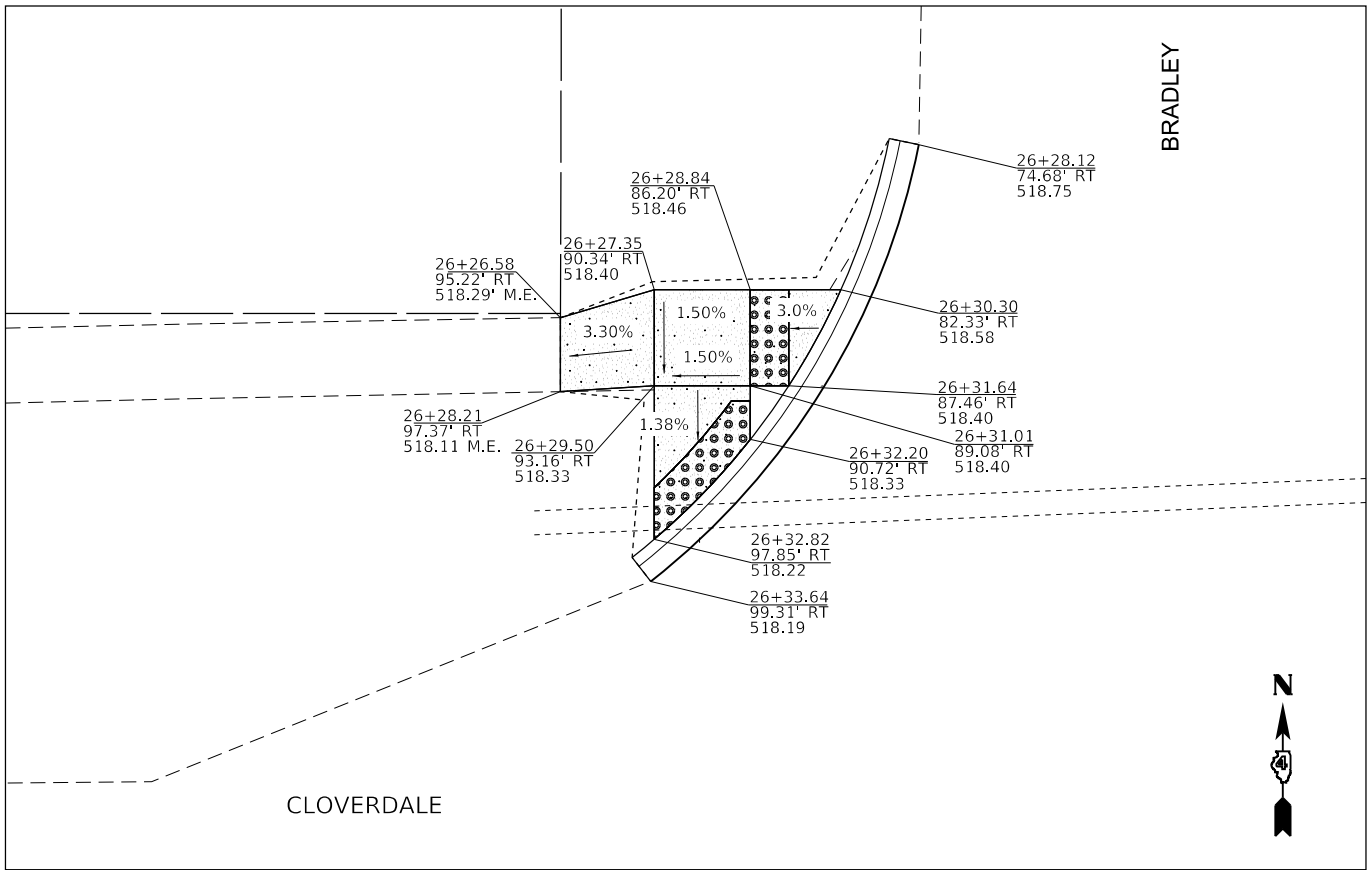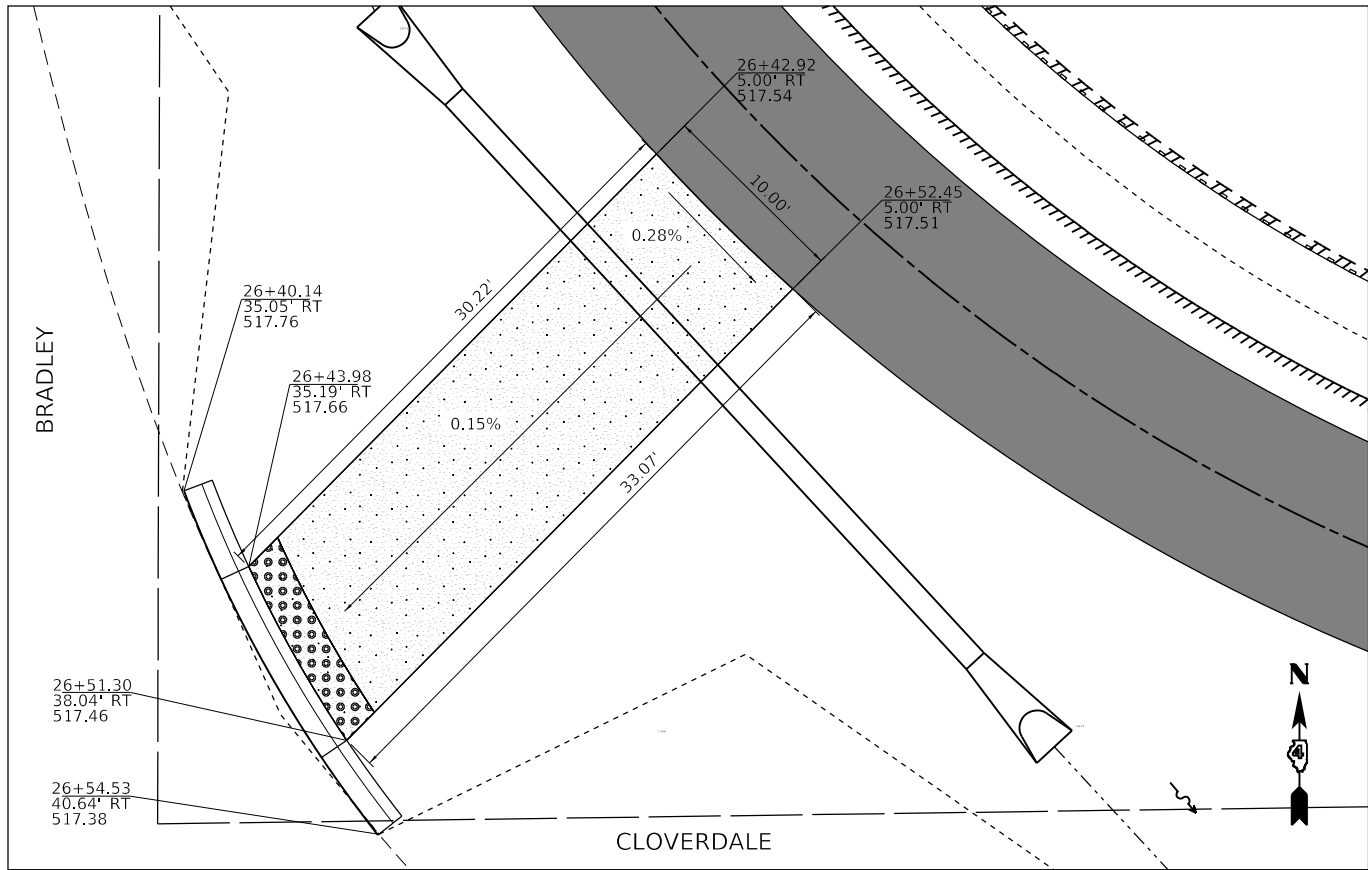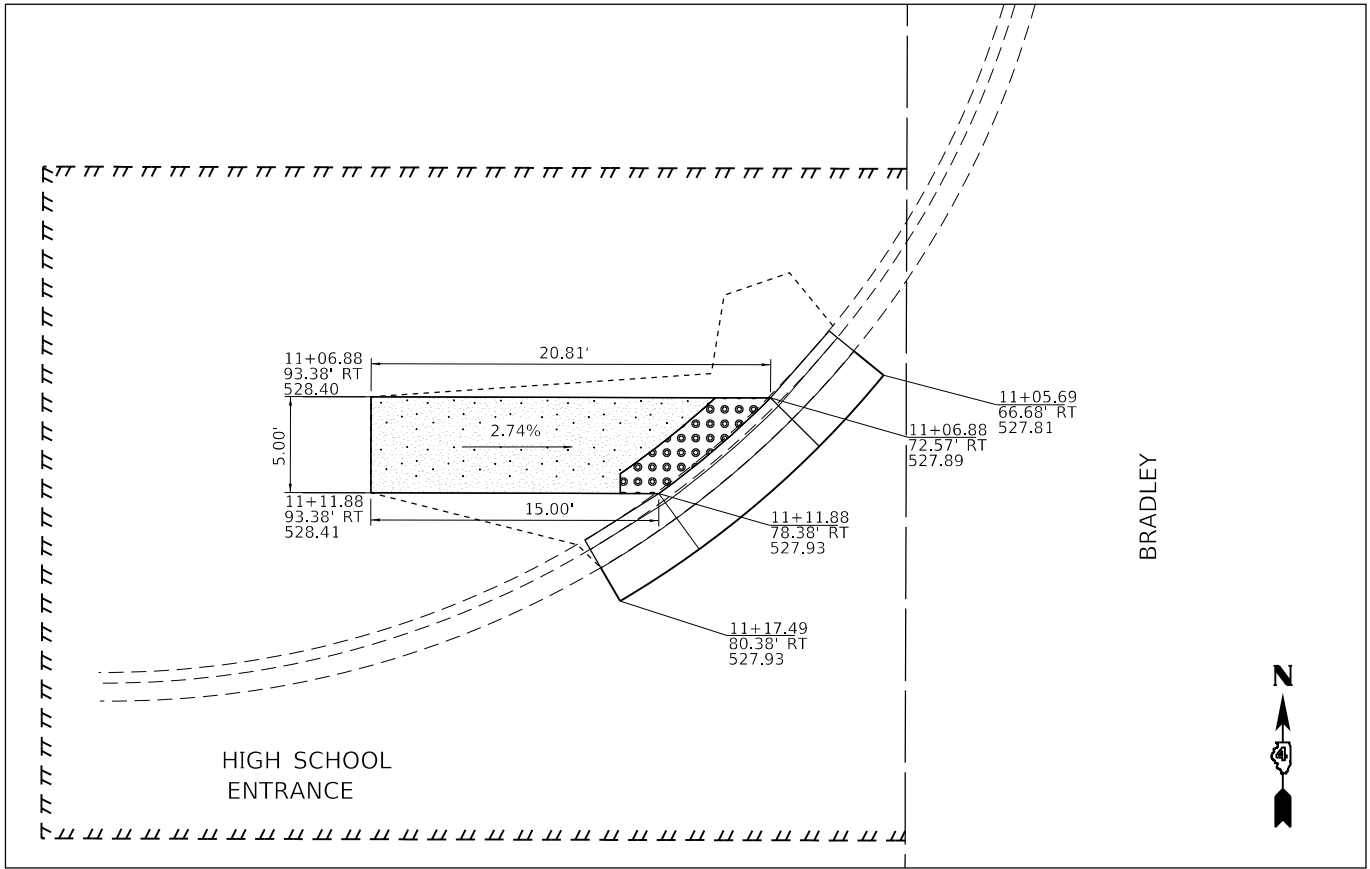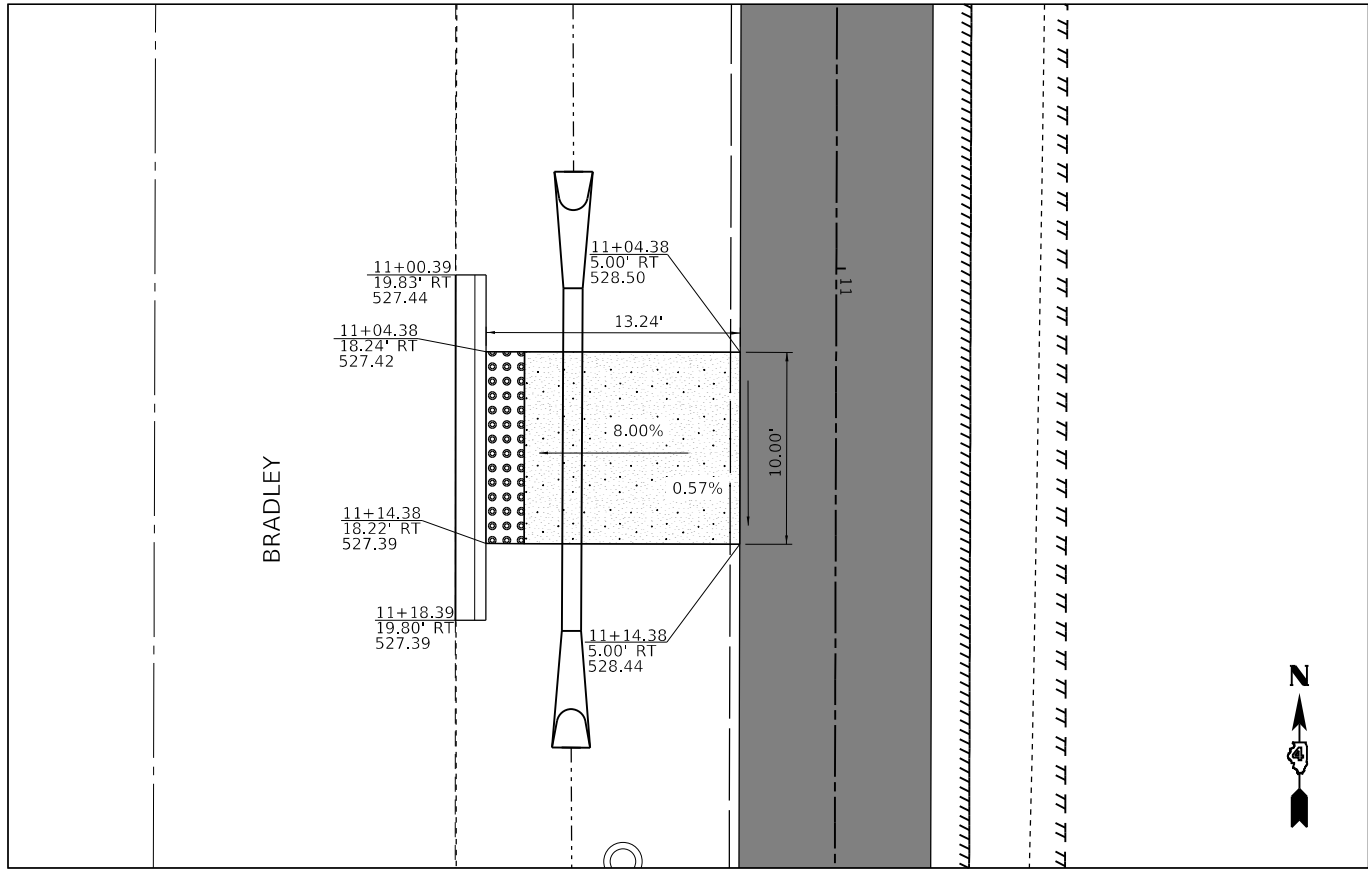

MODEL: Default
FILE NAME: C:\Users\j2305904\OneDrive\Documents\2023\05\09\4 CAD\DWG\4.3 Tran\Sheet3\205904-shr-Ramp_Dtl_02.dgn



TWM, INC.
www.twm-inc.com
ILLINOIS DESIGN FIRM
LICENSE NO: 184-001220

USER NAME	= tgrigsby
PLOT SCALE	= 10.0000 ' / in.
PLOT DATE	= 10/22/2024

DESIGNED -	TMG
DRAWN -	TMG
CHECKED -	SIK
DATE -	10-11-24

REVISED -	
REVISED -	
REVISED -	
REVISED -	



CITY OF CHILLICOTHE



CURB RAMP DETAILS

SCALE: 1"=5' SHEET 2 OF 3 SHEETS STA. TO STA.

CHILLICOTHE
SHARED-USE PATH

COUNTY	TOTAL SHEETS	SHEET NO.
PEORIA	40	24
CONTRACT NO. 89865		

MODEL: Default
FILE NAME: F:\2023\230509\4 CADD - DWG\4.3 TranSheets\320509-shr-Ramp_Dtl_03.dgn

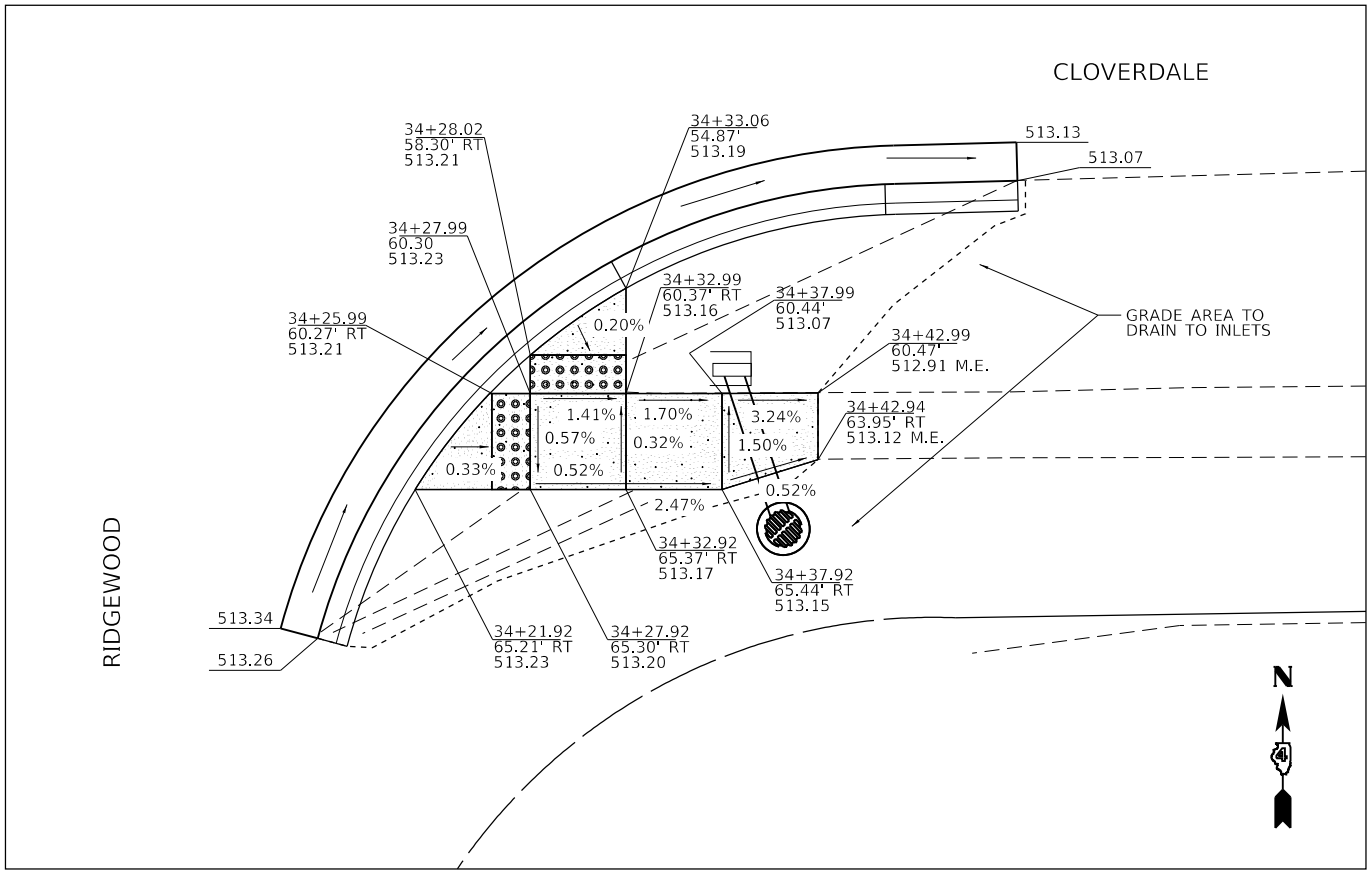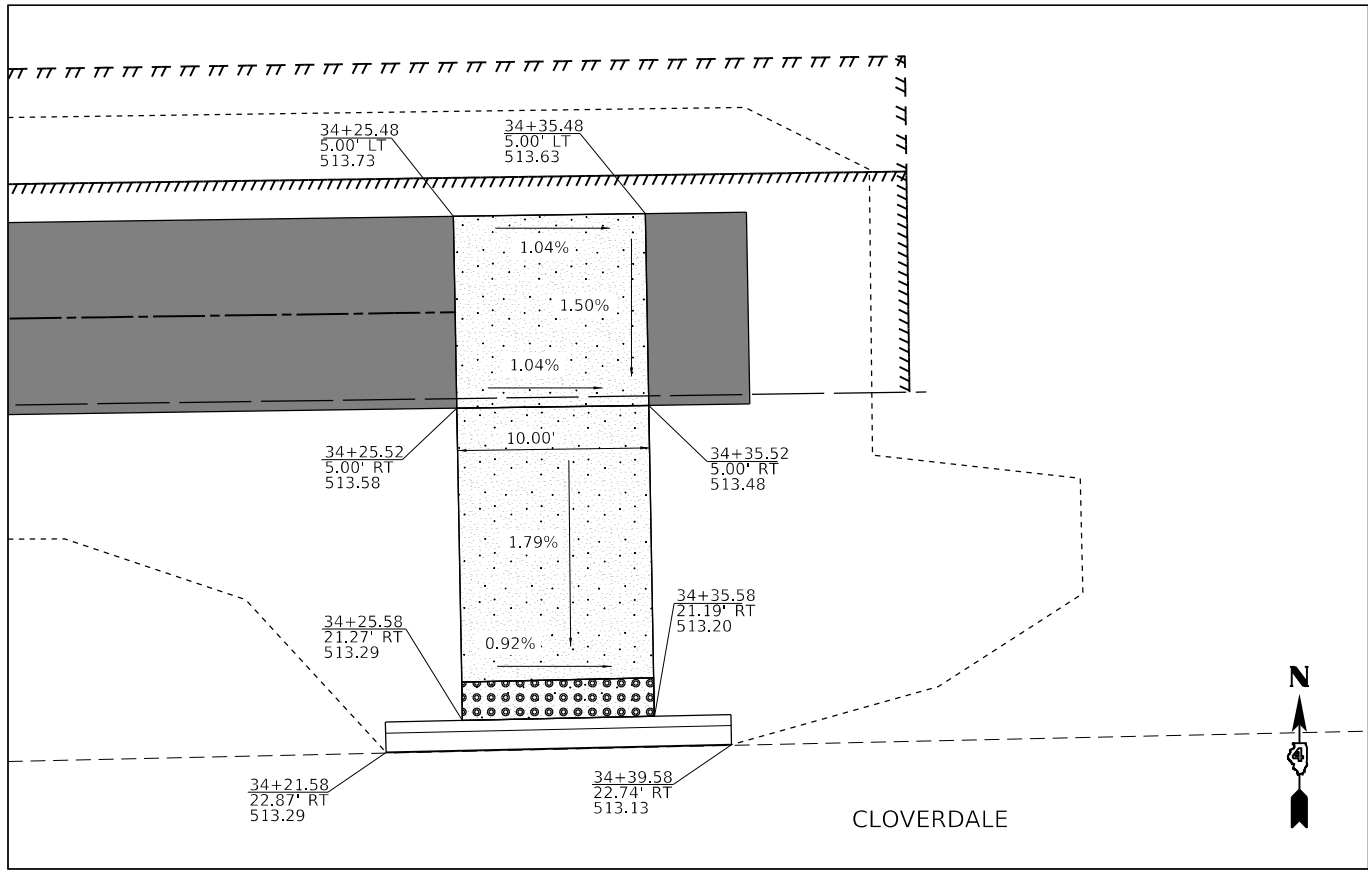

TWM, INC.
WWW.TWM-INC.COM
IL DESIGN FIRM
LICENSE NO:
184-001220

USER NAME	= tgrigsby
PLOT SCALE	= 10.0000 ' / in.
PLOT DATE	= 10/22/2024

DESIGNED -	TMG
DRAWN -	TMG
CHECKED -	SJK
DATE -	10-11-24

REVISED -	
REVISED -	
REVISED -	
REVISED -	



CITY OF CHILLICOTHE


CURB RAMP DETAILS			
SCALE: 1"=5'	SHEET 3	OF 3 SHEETS	STA. TO STA.

CHILLICOTHE SHARED-USE PATH		
--------------------------------	--	--

COUNTY	TOTAL SHEETS	SHEET NO.
PEORIA	40	25
CONTRACT NO. 89865		

FINAL SURVEY NO.	SURVEYED NOTE BOOK AREAS CHECKED	BY	DATE

ORIGINAL SURVEY NO.	SURVEYED PLOTTED AREAS CHECKED	BY	DATE

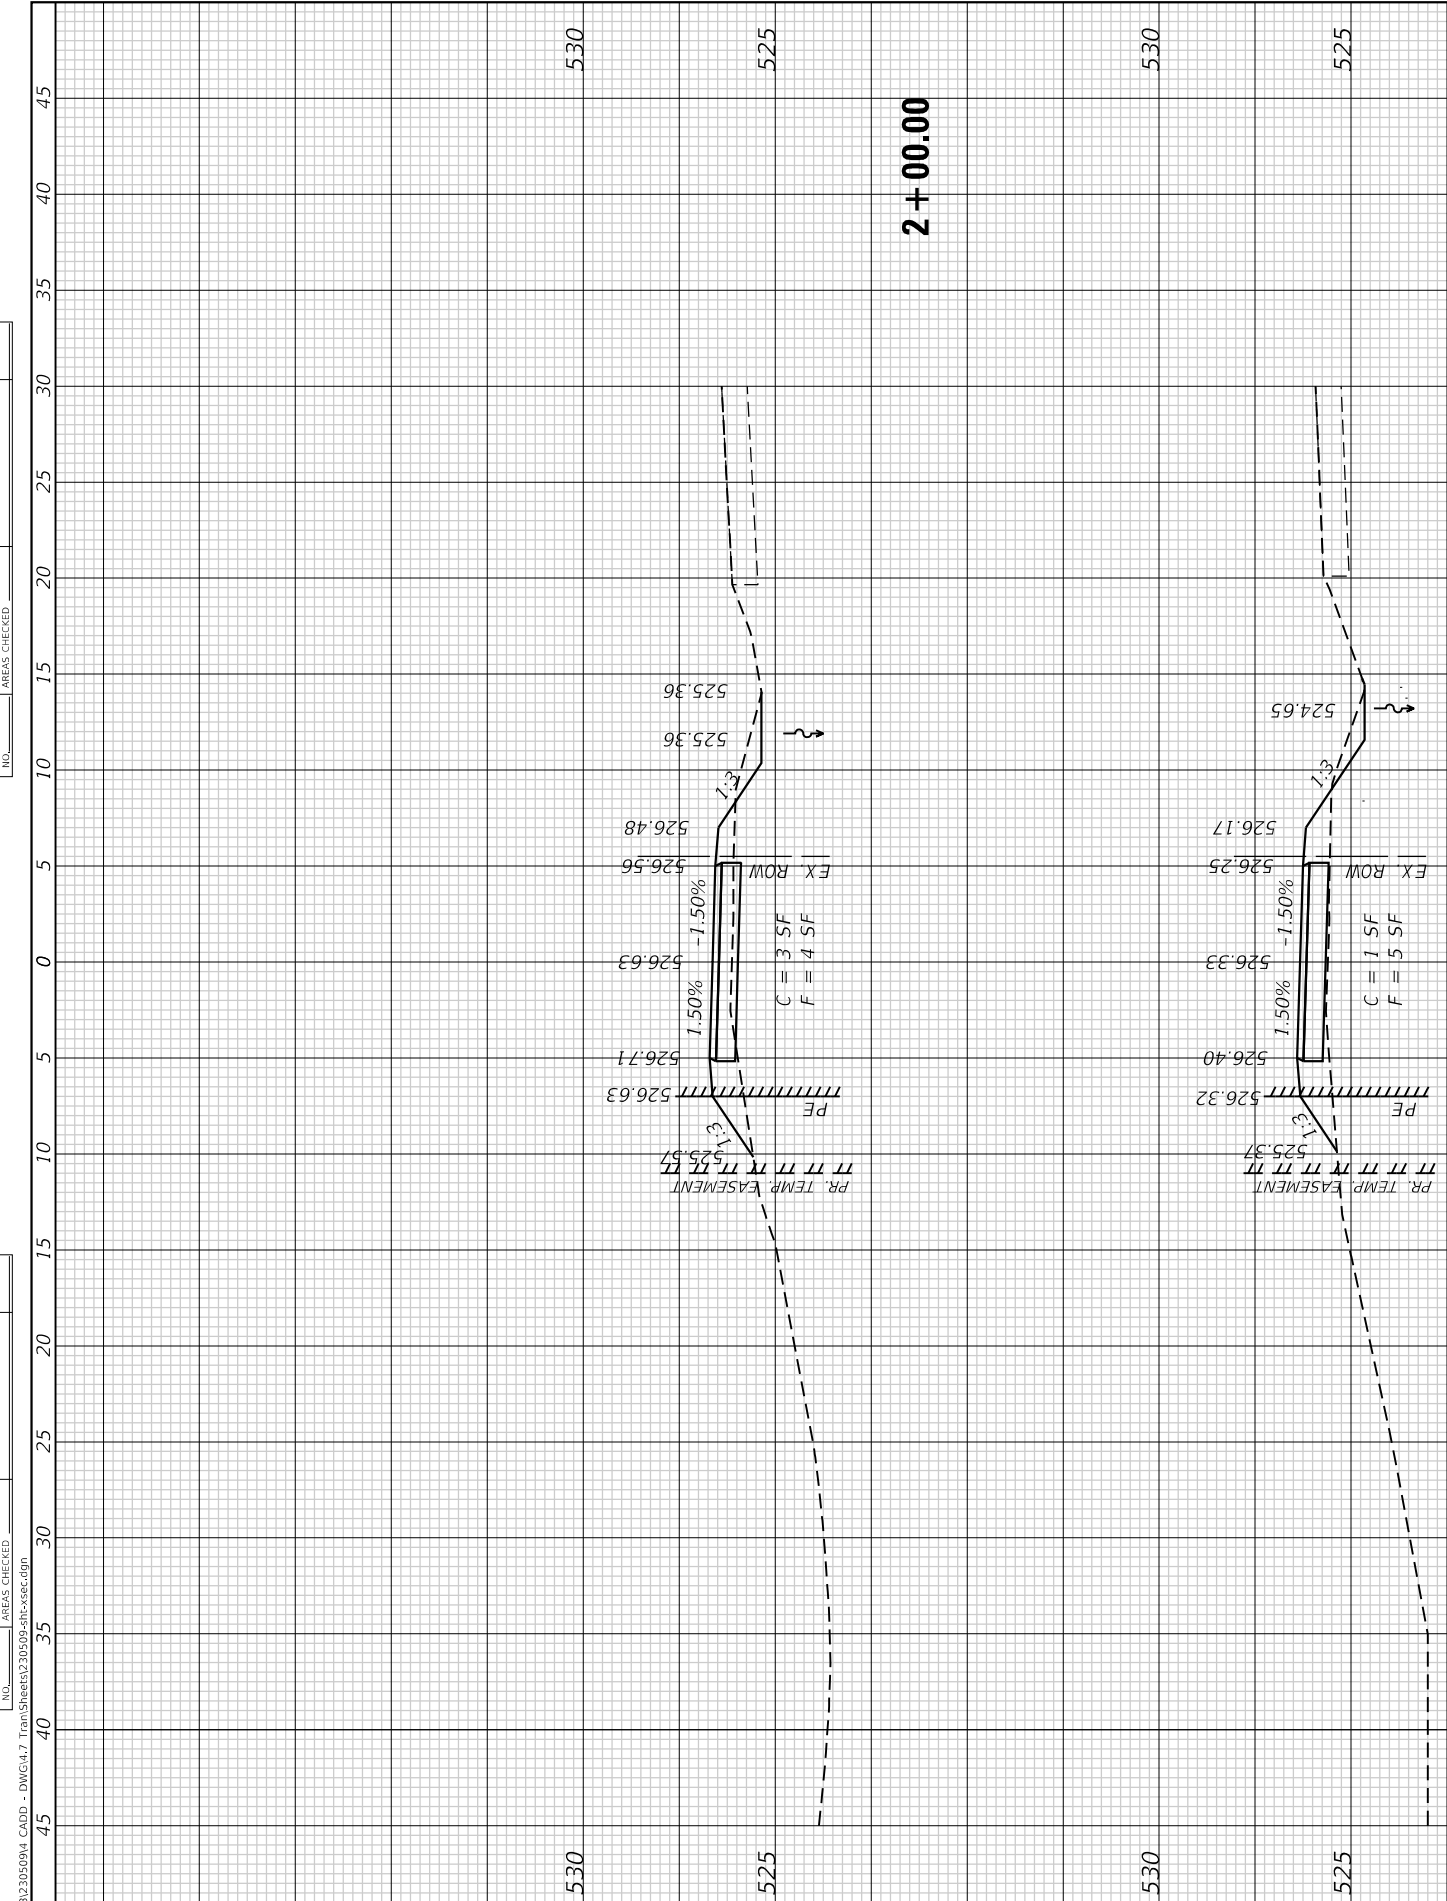

CITY OF CHILLICOTHE

CROSS SECTIONS


SCALE: 1"=10' SHEET 1 OF 15 SHEETS STA. +00.00 TO STA. 2+00.00

F.A.U. RTE.	SECTION	COUNTY	TOTAL SHEETS	SHEET NO.
6560		PEORIA	40	26
CONTRACT NO. 89865				
ILLINOIS FED. AID PROJECT				

FINAL SURVEY NO.	SURVEYED PLOTTED NOTE BOOK AREAS CHECKED	BY	DATE

ORIGINAL SURVEY NO.	SURVEYED PLOTTED NOTE BOOK AREAS CHECKED	BY	DATE


MODEL Default
FILE NAME: P:\2023\23235594 CADD - DWG\4-2 Tran\Sheet3230235594.dwg
T:\Users\T30235594\OneDrive\T30235594.dwg

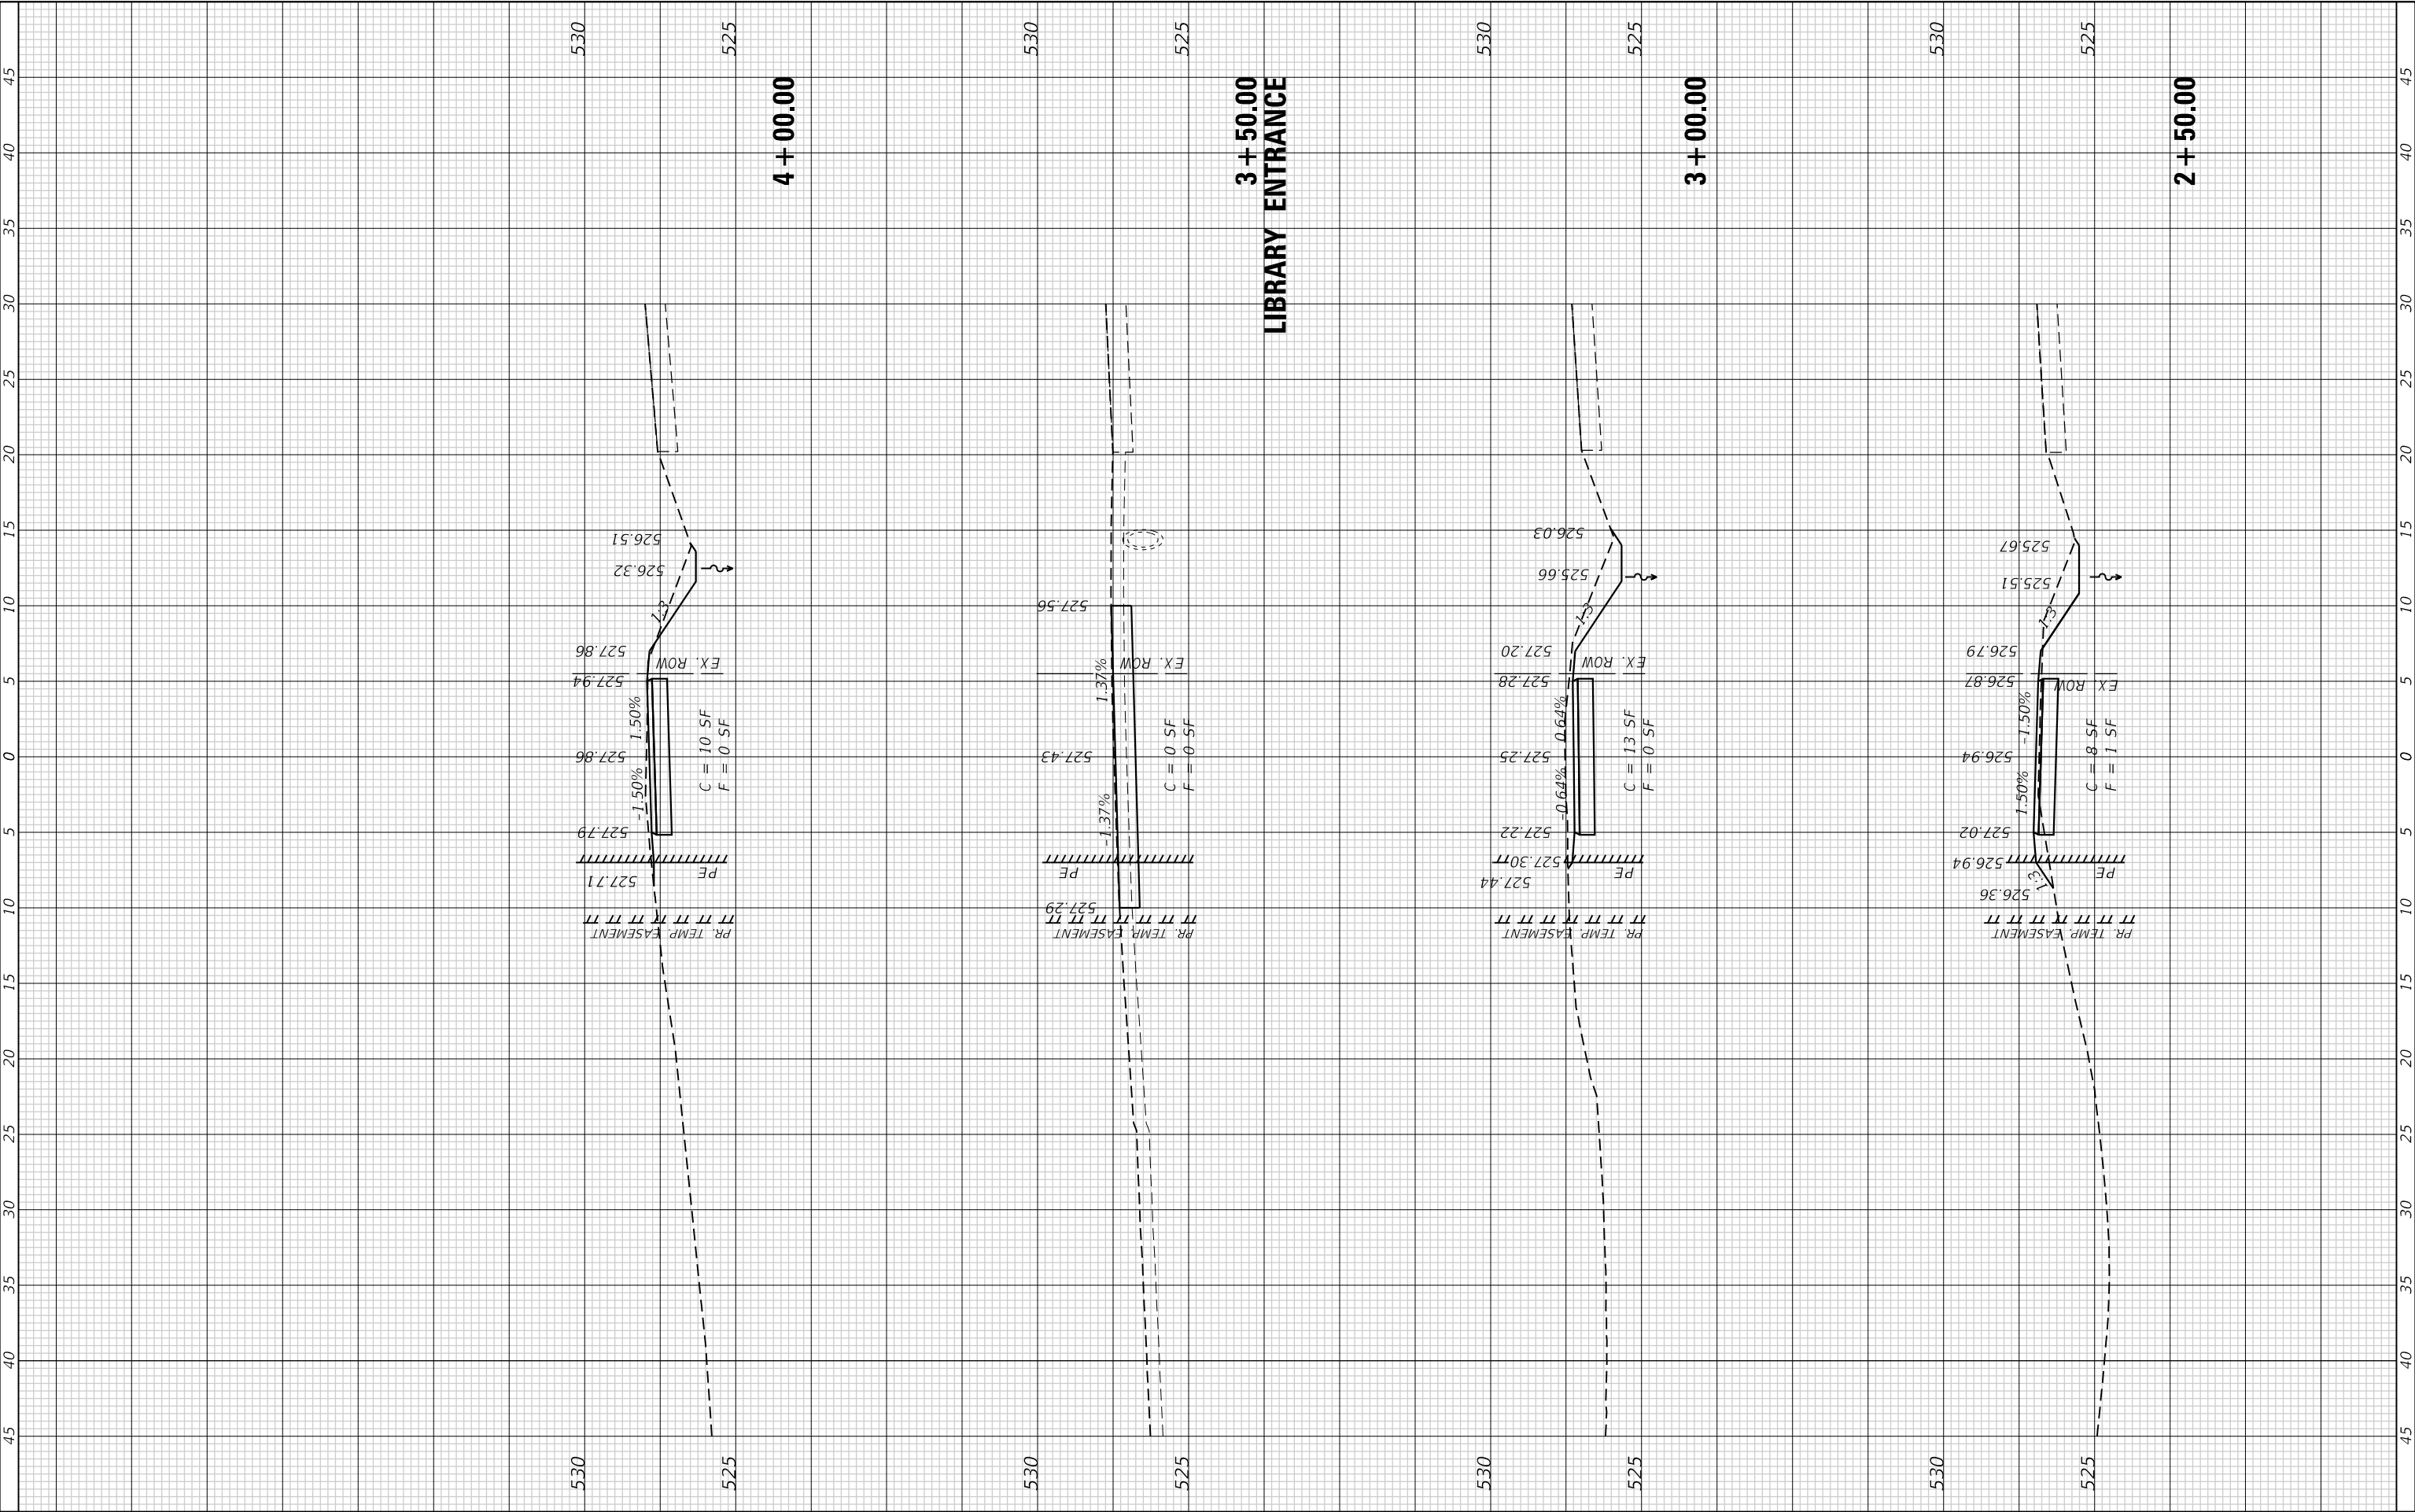

FINAL SURVEY NO.	SURVEYED PLOTTED NOTE BOOK AREAS CHECKED	BY	DATE

ORIGINAL SURVEY NO.	SURVEYED PLOTTED NOTE BOOK AREAS CHECKED	BY	DATE

MODEL Default
FILE NAME: P:\2023\230509M CADD - DWG\4-3 Tran\Sheet3\30209-04-cs-04.dgn

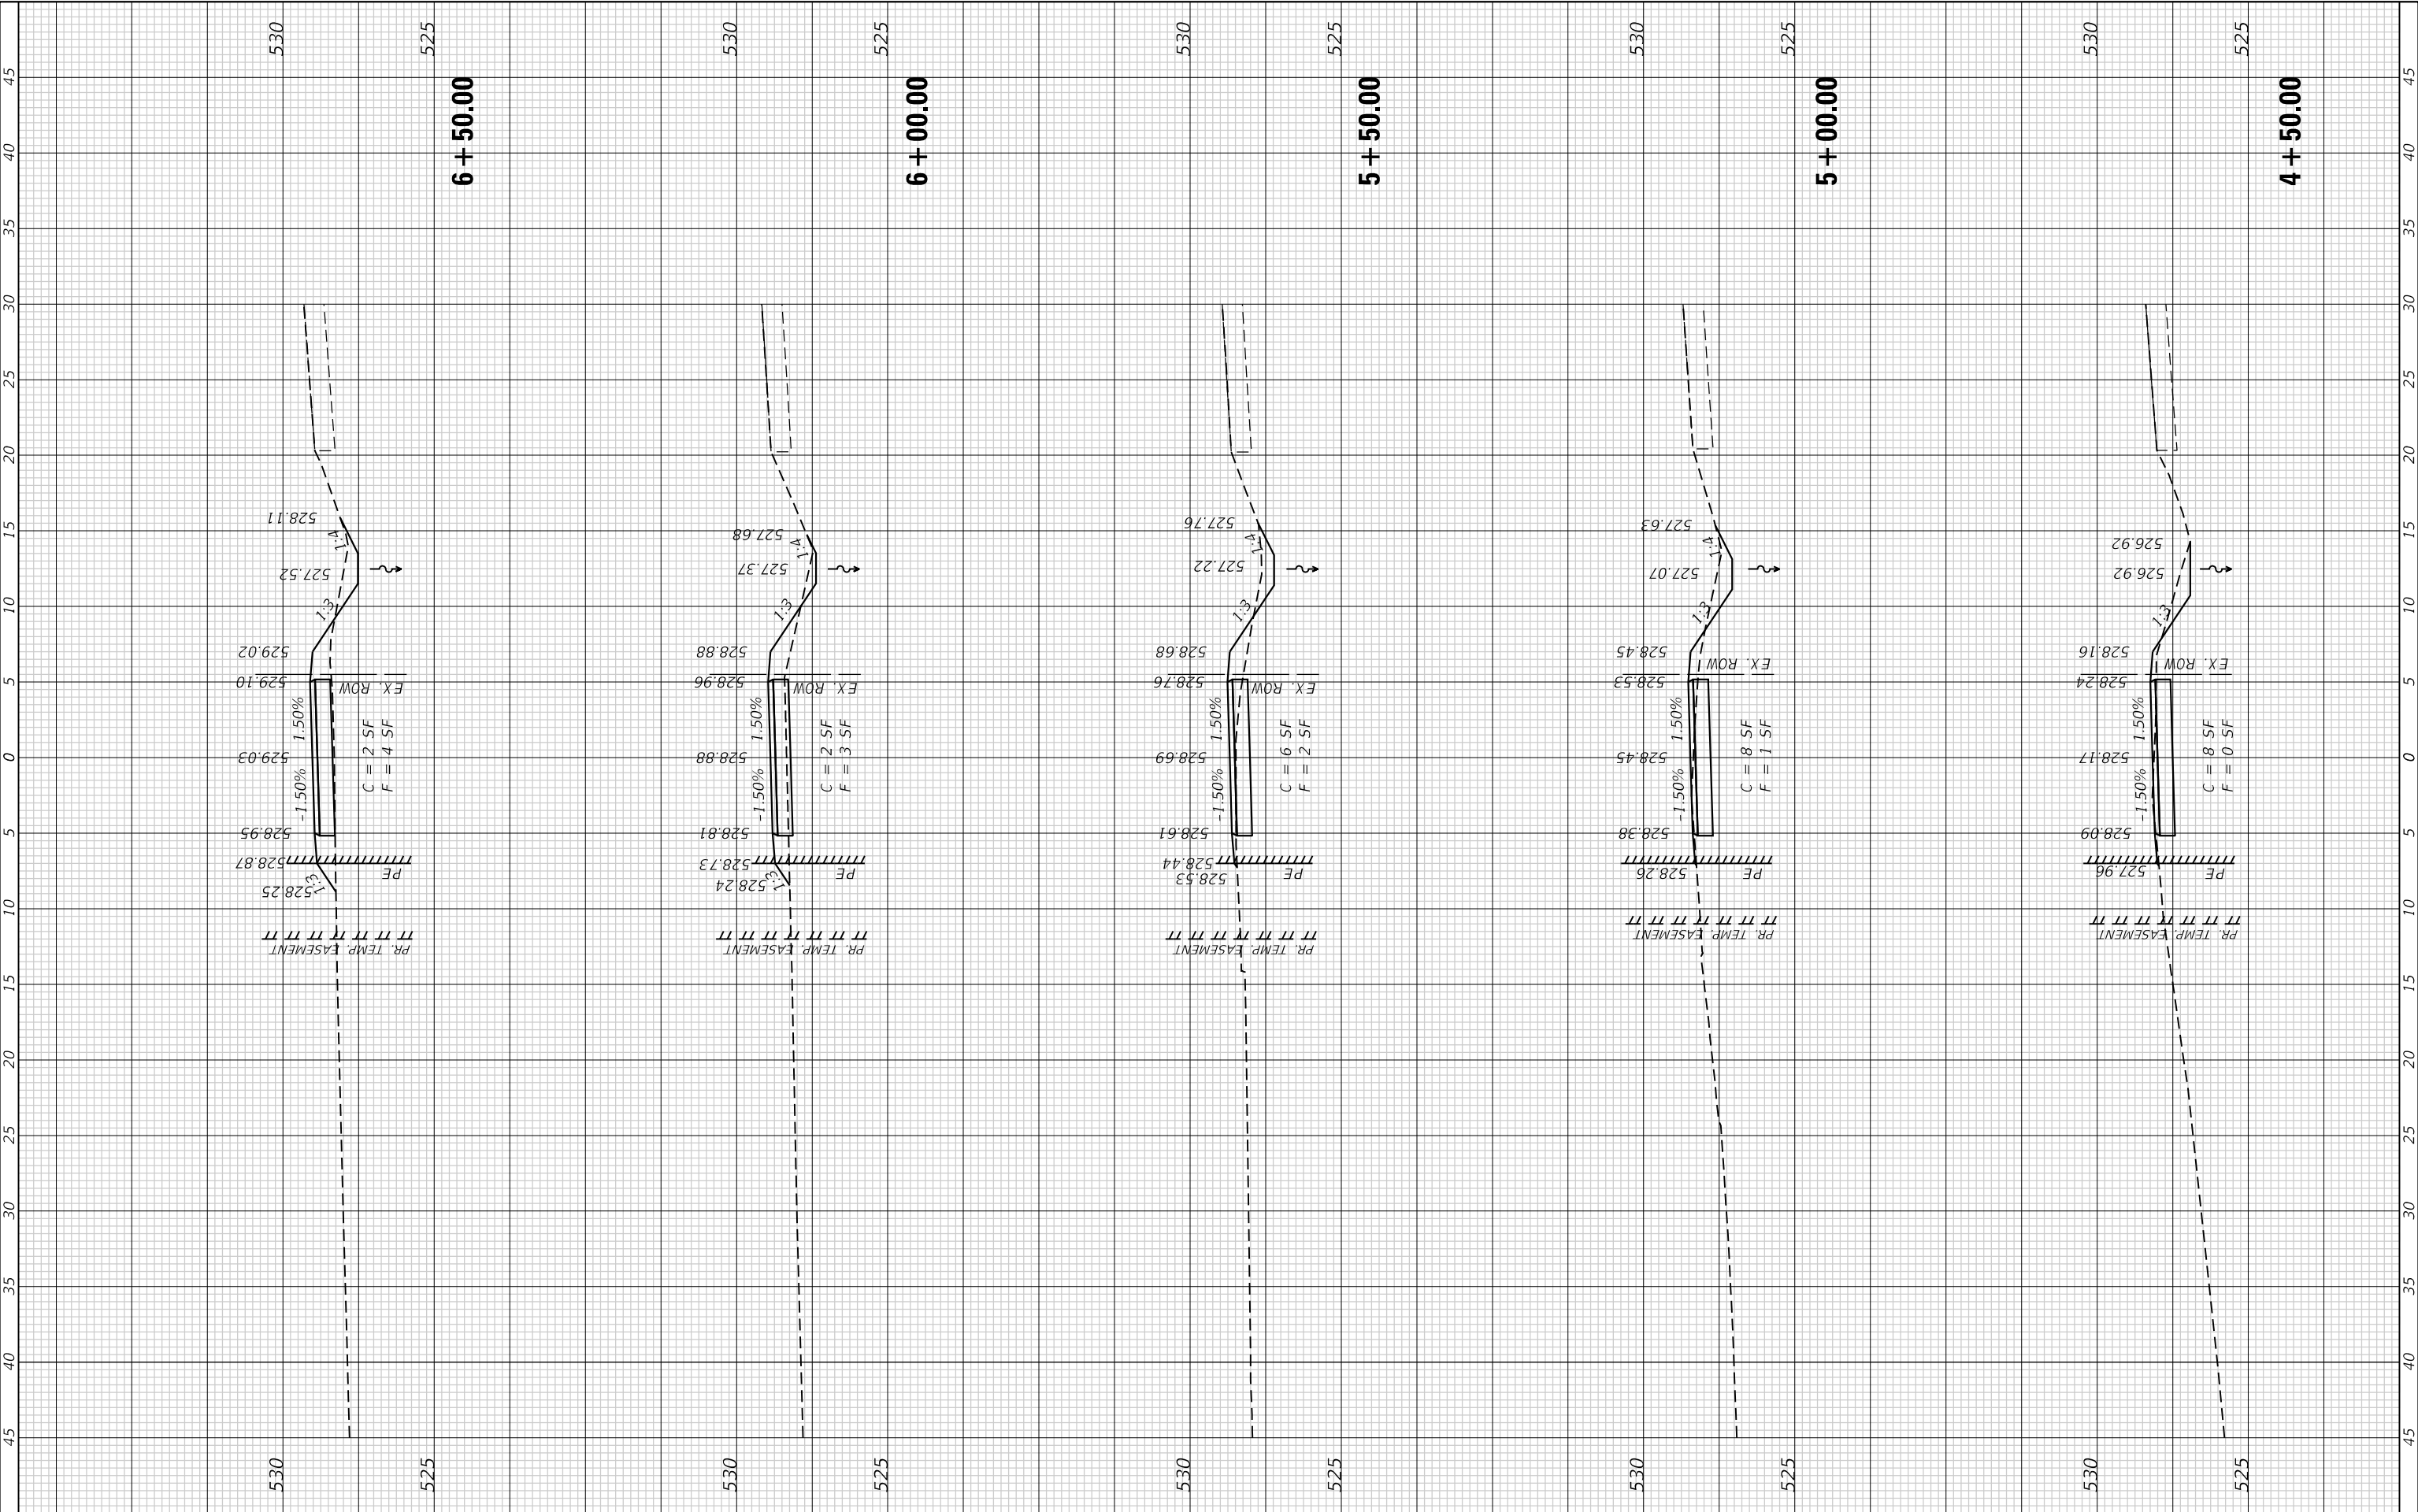

TWM, INC.
WWW.TWM-INC.COM
IL DESIGN FIRM
LICENSE NO:
184-001220

USER NAME	= tgrigsby
PLOT SCALE	= 120,0000 ' / ft.
PLOT DATE	= 10/16/2024

DESIGNED -	TMG
DRAWN -	TMG
CHECKED -	SIK
DATE -	10-11-24

REVISED -	
REVISED -	
REVISED -	
REVISED -	



CITY OF CHILLICOTHE

CROSS SECTIONS


SCALE: 1"=10' SHEET 3 OF 15 SHEETS STA. 4+50.00 TO STA. 6+50.00

F.A.U. RTE. 6560	SECTION	COUNTY PEORIA	TOTAL SHEETS 40	SHEET NO. 28
CONTRACT NO. 89865				
ILLINOIS FED. AID PROJECT				

FINAL SURVEY NOTE BOOK NO.	SURVEYED PLOTTED TEMPLATE AREAS CHECKED	BY	DATE

ORIGINAL SURVEY NOTE BOOK NO.	SURVEYED PLOTTED TEMPLATE AREAS CHECKED	BY	DATE

MODEL Default
FILE NAME: P:\2023\230509M CADD - DWG\4-3 TranS\Sheet3\30209-04-cs-cs-cs.dgn

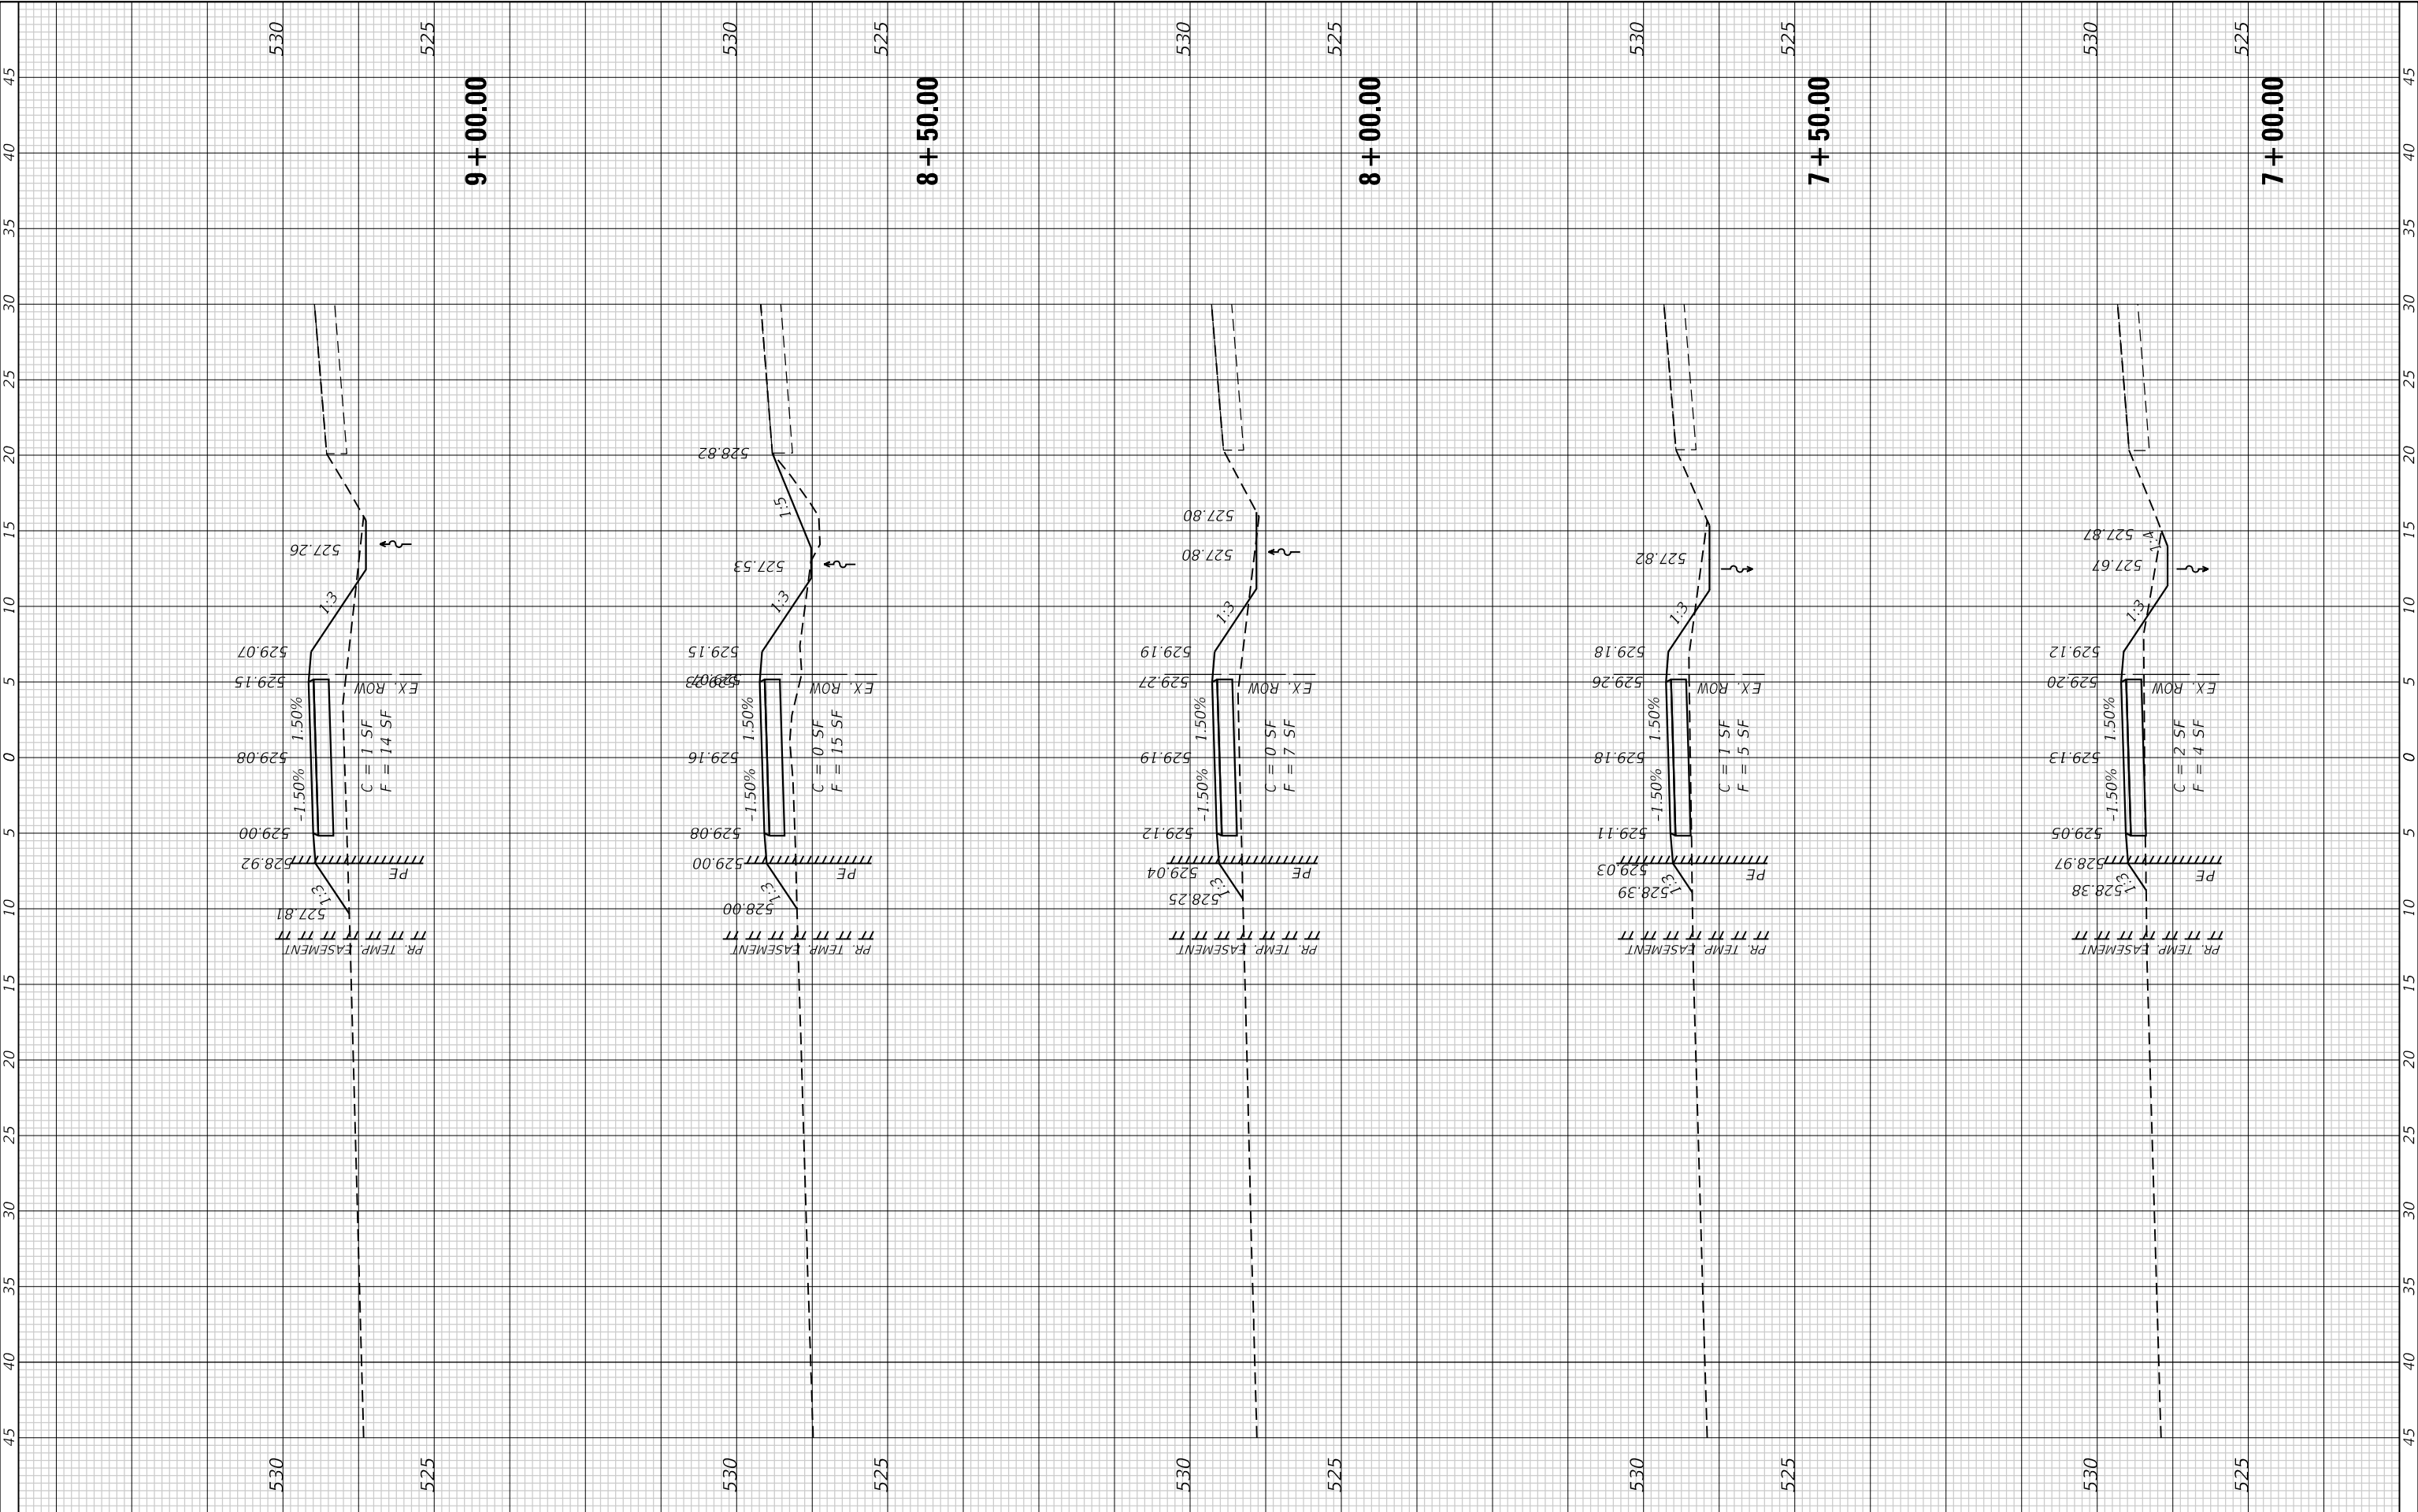

TWM, INC.
WWW.TWM-INC.COM

IL DESIGN FIRM
LICENSE NO: 184-001220

USER NAME = tgrigsby	DESIGNED - TMG	REVISED -
PLOT SCALE = 120,0000 ' / ft.	DRAWN - TMG	REVISED -
PLOT DATE = 10/16/2024	CHECKED - SJK	REVISED -
	DATE - 10-11-24	REVISED -



CITY OF CHILLICOTHE

CROSS SECTIONS

SCALE: 1"=10' SHEET 4 OF 15 SHEETS STA. 7+00.00 TO STA. 9+00.00

F.A.U. RTE.	SECTION	COUNTY	TOTAL SHEETS	SHEET NO.
6560		PEORIA	40	29
CONTRACT NO. 89865				
ILLINOIS FED. AID PROJECT				

FINAL	SURVEYED	BY	DATE
SURVEY	PLOTTED		
NOTE BOOK	TEMPLATE		
NO.	AREAS CHECKED		

ORIGINAL	SURVEYED	BY	DATE
SURVEY	PLOTTED		
NOTE BOOK	TEMPLATE		
NO.	AREAS CHECKED		

MODEL: Default
FILE: M:\11162\2023\230559M CADD - DWG\4-3 Tran\Sheet5230209-24-24-24-24.dgn



TWM, INC.
WWW.TWM-INC.COM

IL DESIGN FIRM
LICENSE NO: 184-001220

USER NAME	= tgrigsby	DESIGNED -	TMG	REVISED -	
		DRAWN -	TMG	REVISED -	
PLOT SCALE	= 120,0000 ' / ft.	CHECKED -	SIK	REVISED -	
PLOT DATE	= 10/16/2024	DATE -	10-11-24	REVISED -	




CITY OF CHILLICOTHE

CROSS SECTIONS

SCALE: 1"=10' SHEET 5 OF 15 SHEETS STA. 9+50.00 TO STA. 11+10.00

F.A.U. RTE.	SECTION	COUNTY	TOTAL SHEETS	SHEET NO.
6560		PEORIA	40	30
CONTRACT NO. 89865				
ILLINOIS FED. AID PROJECT				

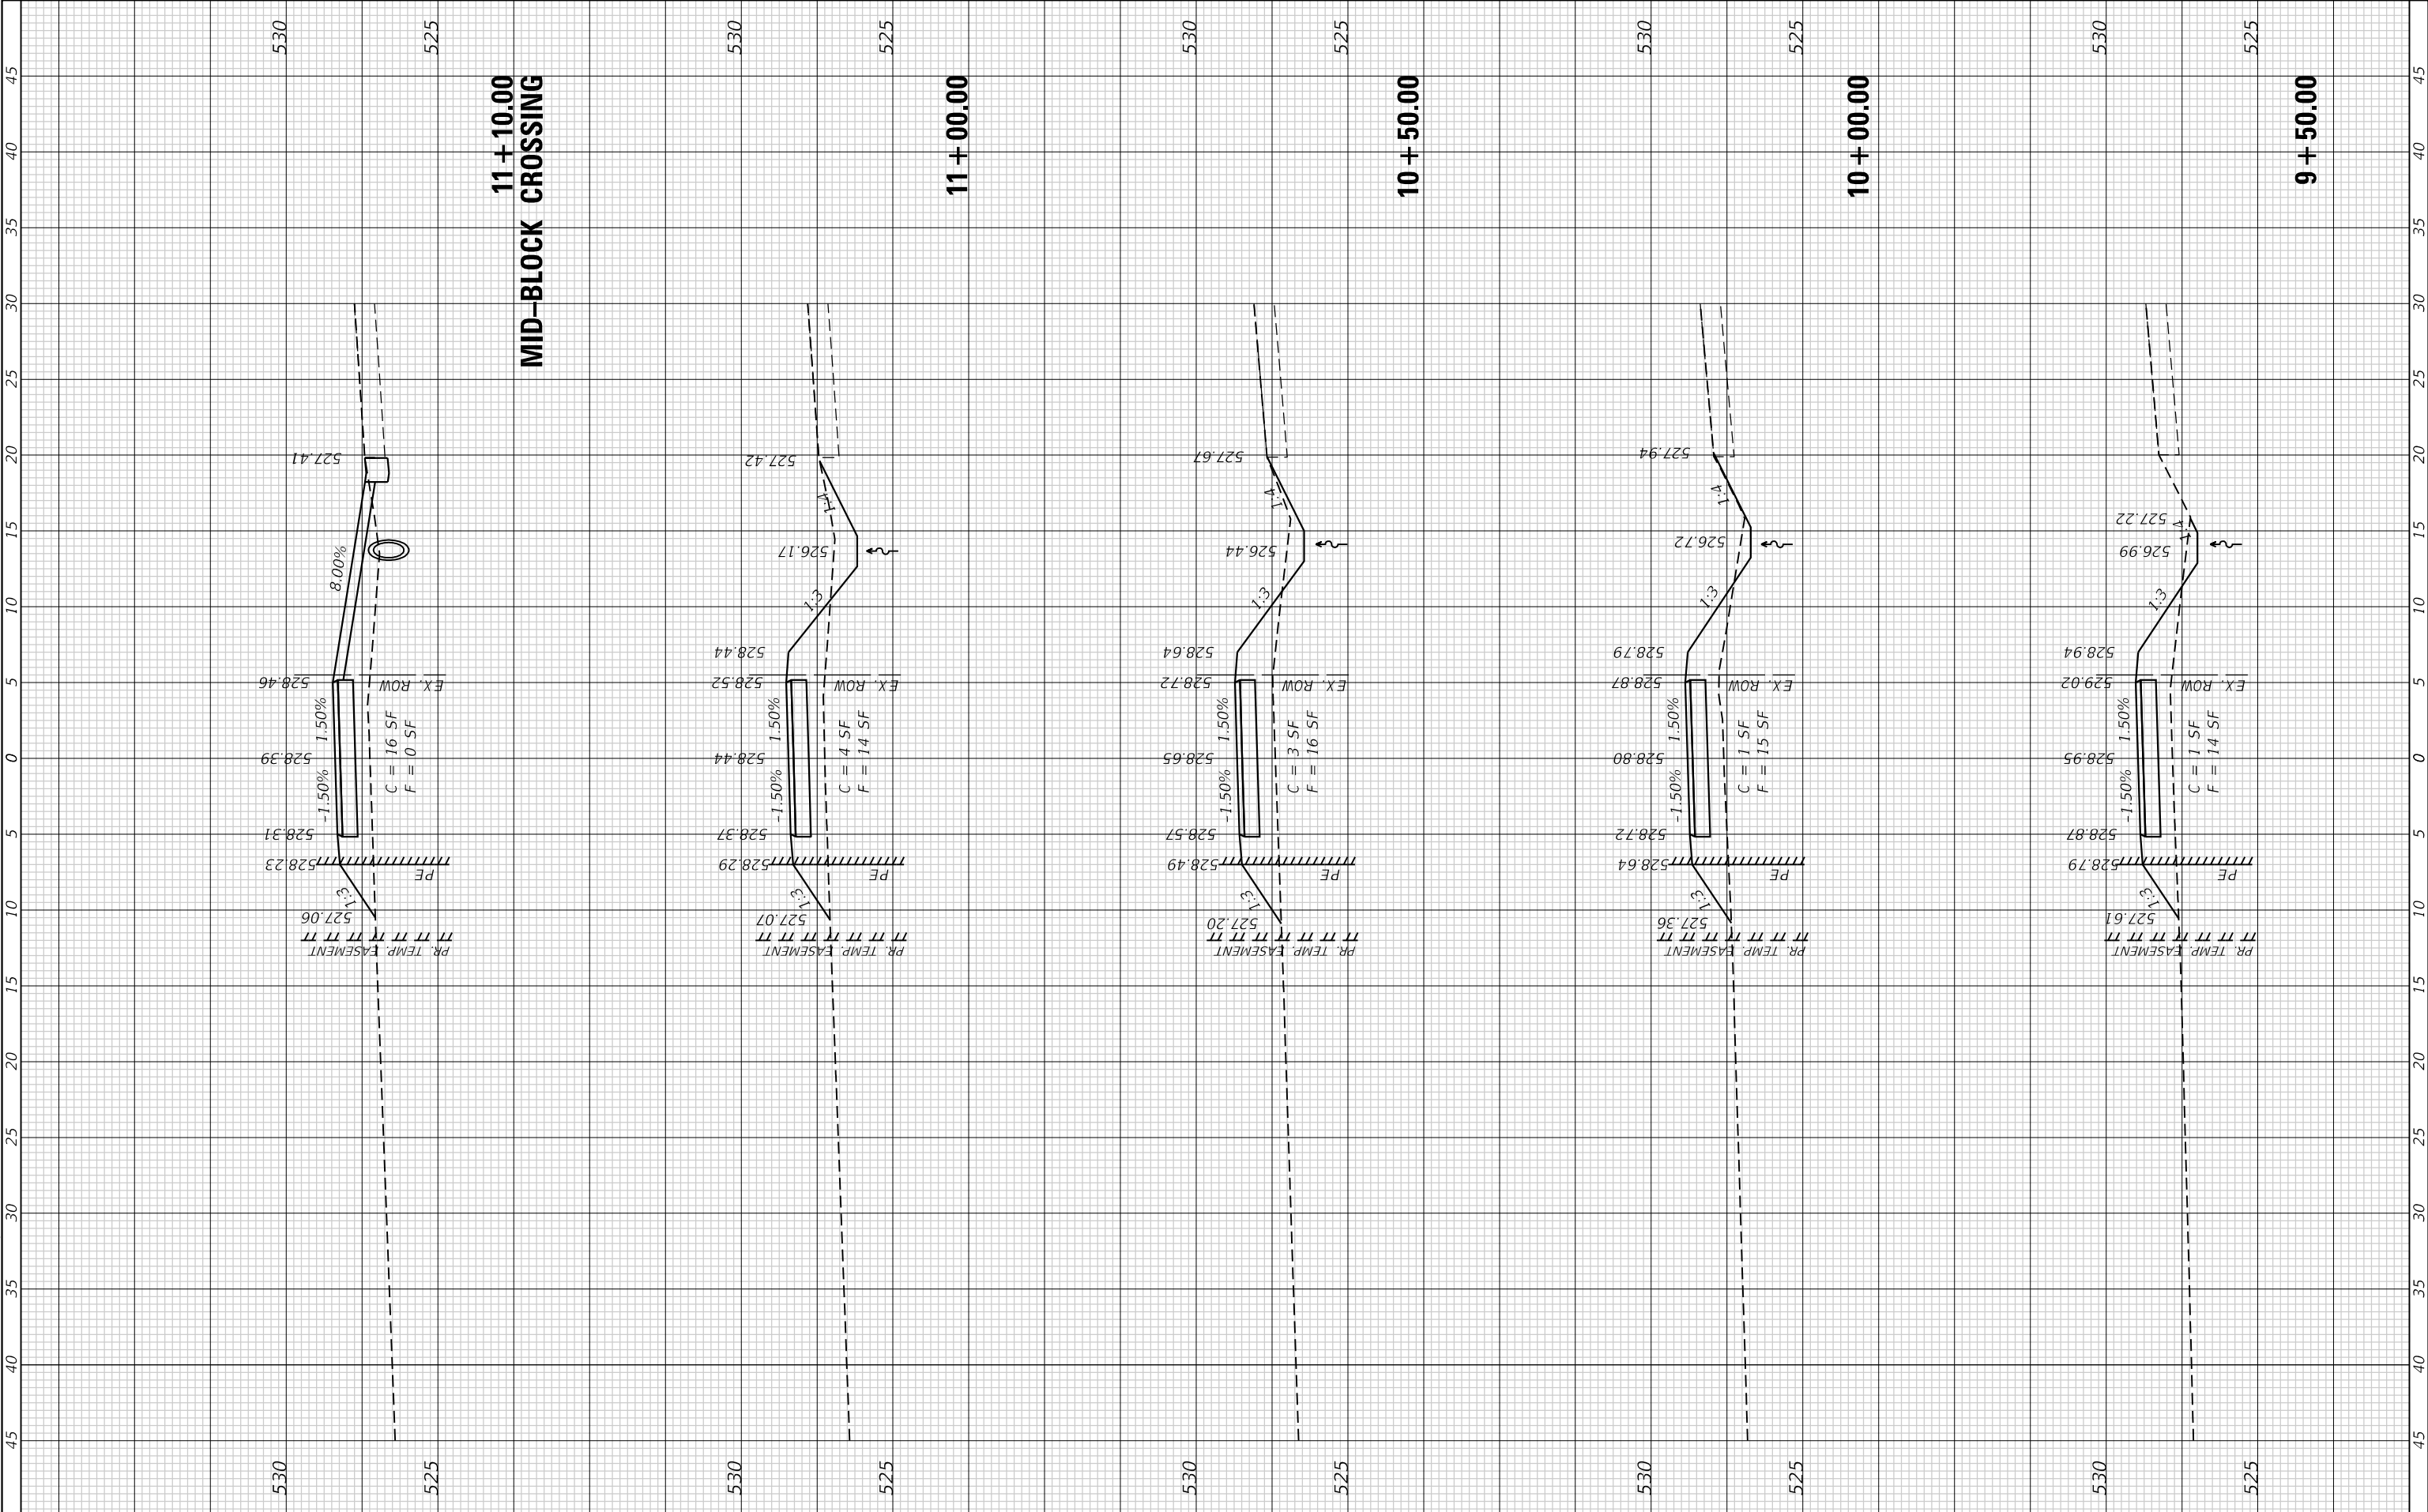

FINAL SURVEY NO.	SURVEYED PLOTTED NOTE BOOK AREAS CHECKED	BY	DATE

ORIGINAL SURVEY NO.	SURVEYED PLOTTED NOTE BOOK AREAS CHECKED	BY	DATE

MODEL Default
FILE NAME: P:\2023\230559M CAD\DWG\1-2 Tran\Sheet3\30209-20-23-23-23.dgn



TWM, INC.
www.twm-inc.com
IL DESIGN FIRM
LICENSE NO:
184-001220

USER NAME	= tgrigsby
DESIGNED	- TMG
DRAWN	- TMG
CHECKED	- SJK
DATE	- 10-11-24
PLOT SCALE	= 120,0000 ' / ft.
PLOT DATE	= 10/16/2024

REVISED	-
REVISED	-
REVISED	-
REVISED	-




CITY OF CHILLICOTHE

CROSS SECTIONS

SCALE: 1"=10' SHEET 6 OF 15 SHEETS STA. 11+50.00 TO STA. 13+50.00

F.A.U. RTE. 6560	SECTION	COUNTY PEORIA	TOTAL SHEETS 40	SHEET NO. 31
CONTRACT NO. 89865				
ILLINOIS FED. AID PROJECT				

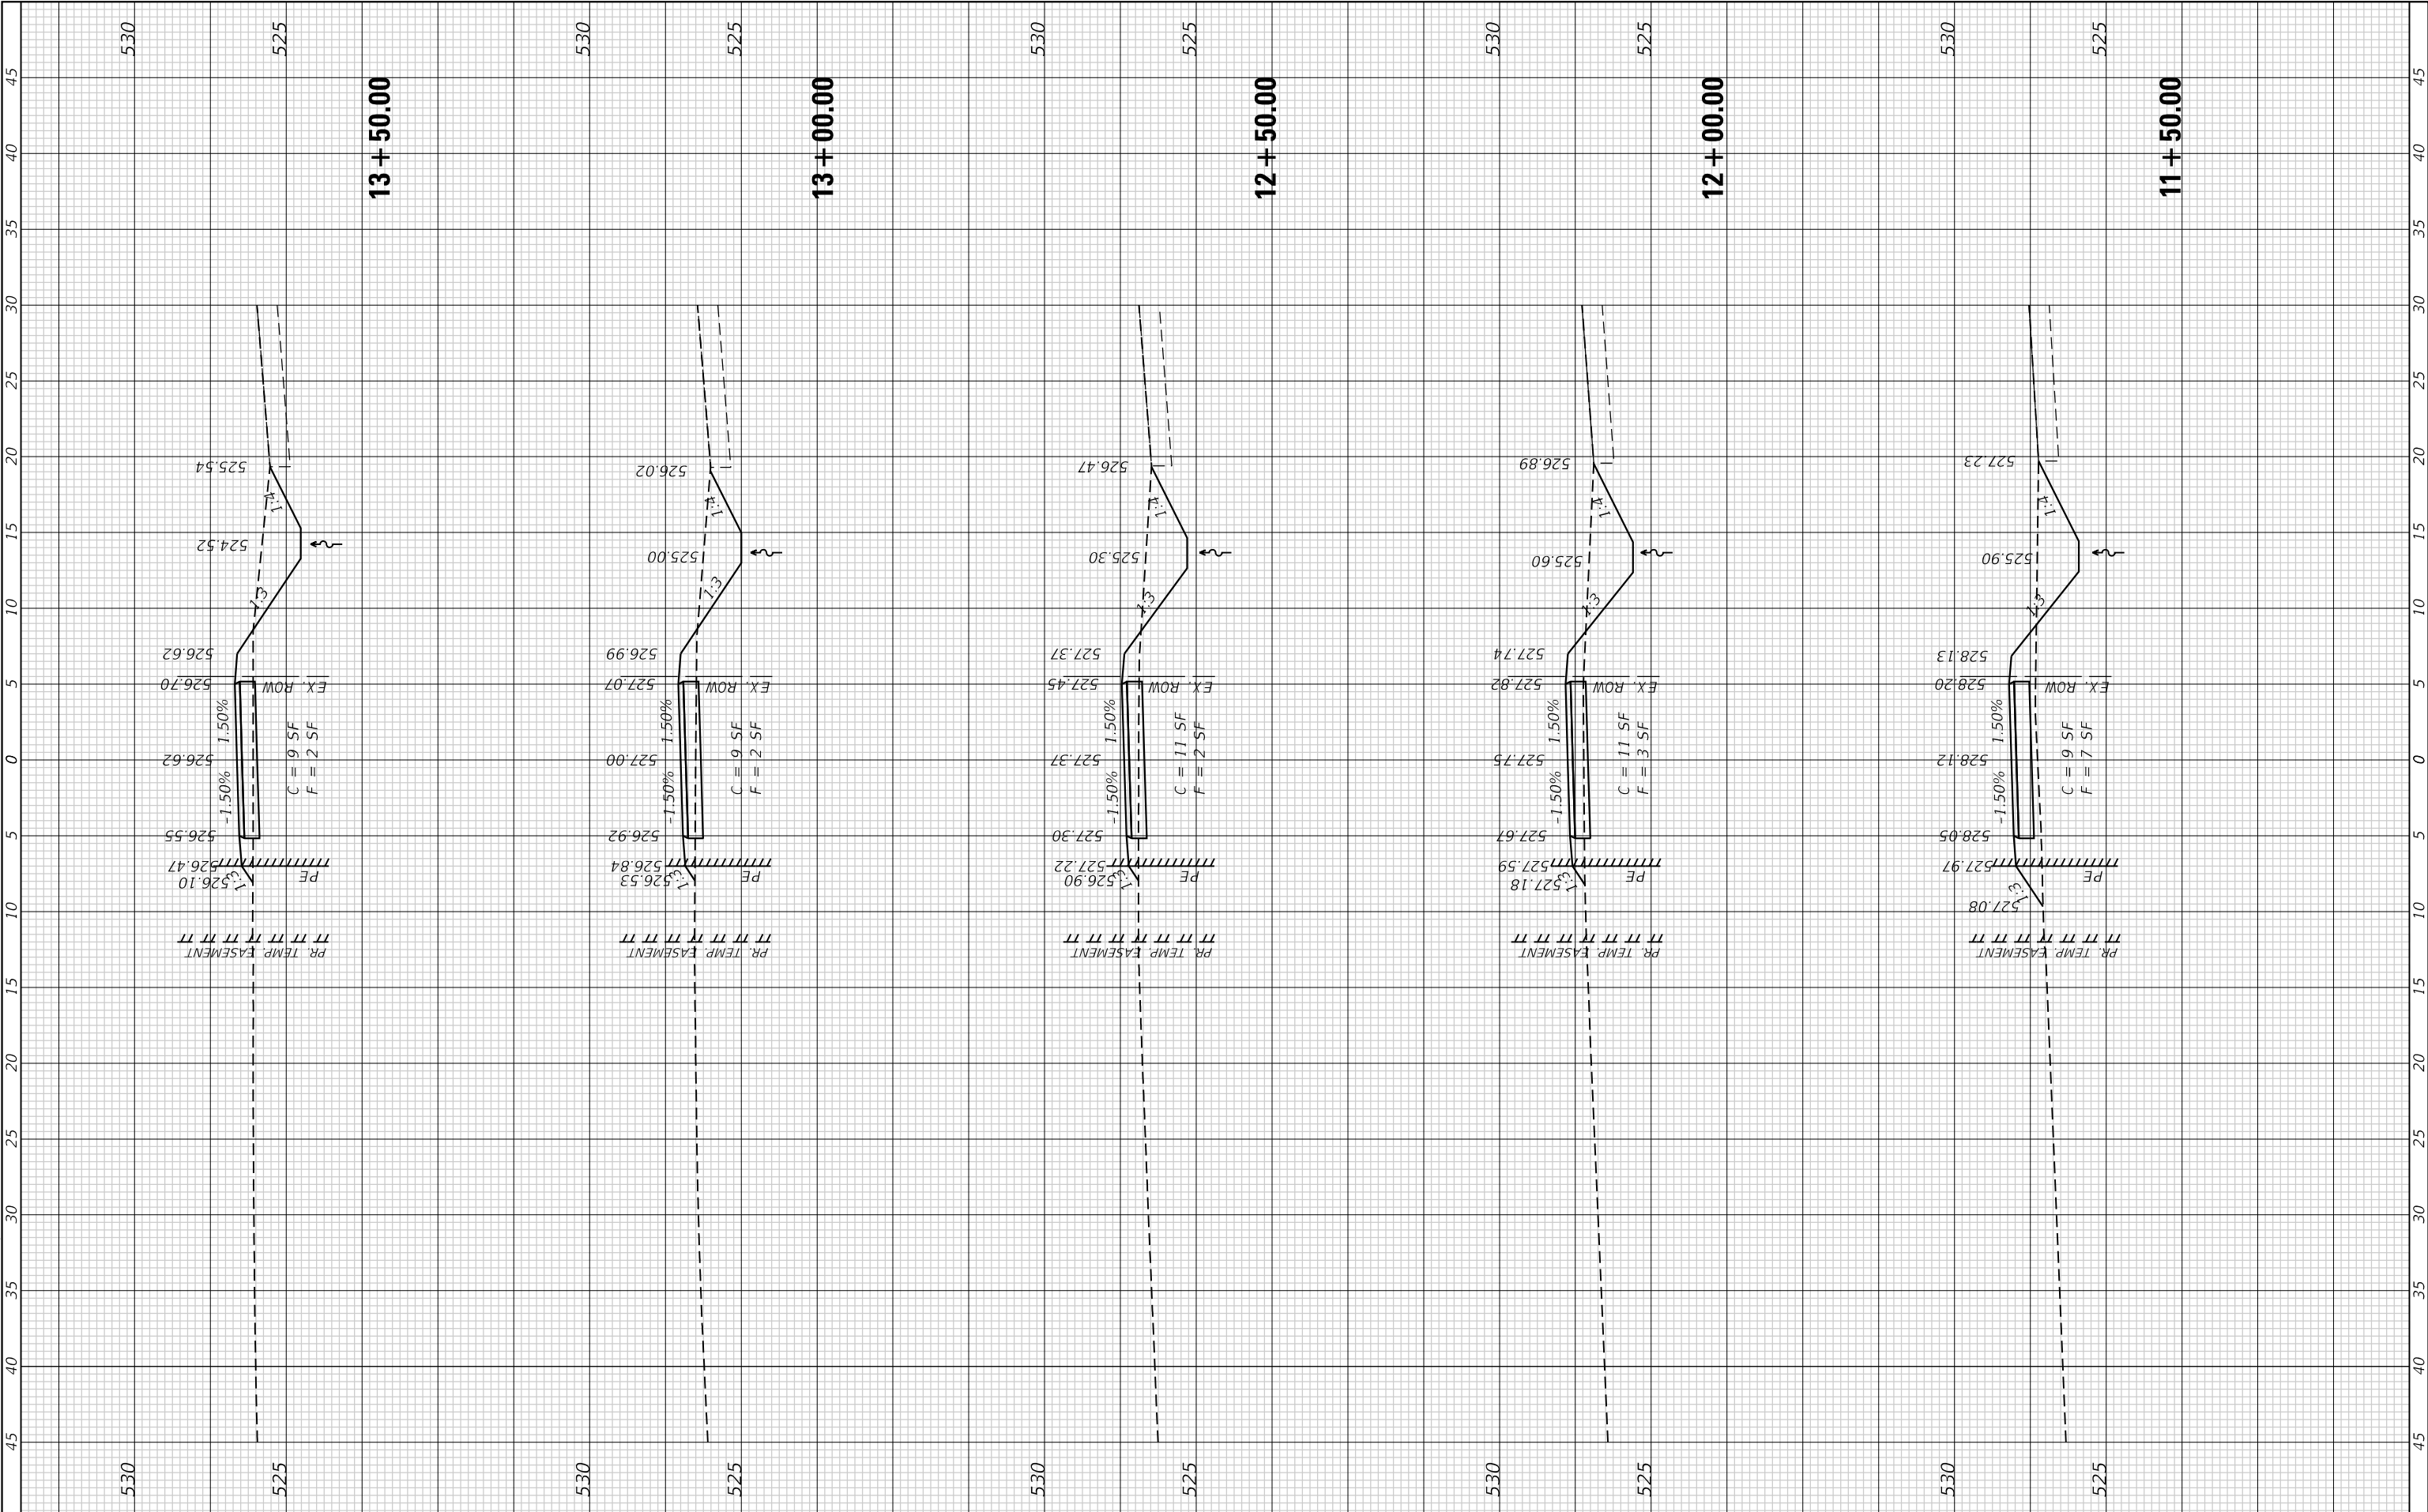

FINAL	SURVEYED	BY	DATE
SURVEY	PLOTTED		
NOTE BOOK	TEMPLATE		
NO.	AREAS		
	CHECKED		

ORIGINAL	SURVEYED	BY	DATE
SURVEY	PLOTTED		
NOTE BOOK	TEMPLATE		
NO.	AREAS		
	CHECKED		

MODEL Default
FILE NAME: P:\2023\230559M CAD\DWG\1-7 Tran\Sheet3\30230559M.dwg
T:\Users\kgigsby



TWM, INC.
WWW.TWM-INC.COM
IL DESIGN FIRM
LICENSE NO: 184-001220

USER NAME = tgrigsby
PLOT SCALE = 120,000 ' / ft.
PLOT DATE = 10/16/2024

DESIGNED - TMG
DRAWN - TMG
CHECKED - SJK
DATE - 10-11-24

REVISED -
REVISED -
REVISED -
REVISED -




CITY OF CHILLICOTHE

CROSS SECTIONS

SCALE: 1"=10' SHEET 7 OF 15 SHEETS STA. 14+00.00 TO STA. 16+00.00

F.A.U. RTE. 6560	SECTION	COUNTY PEORIA	TOTAL SHEETS 40	SHEET NO. 32
		CONTRACT NO. 89865		
		ILLINOIS FED. AID PROJECT		

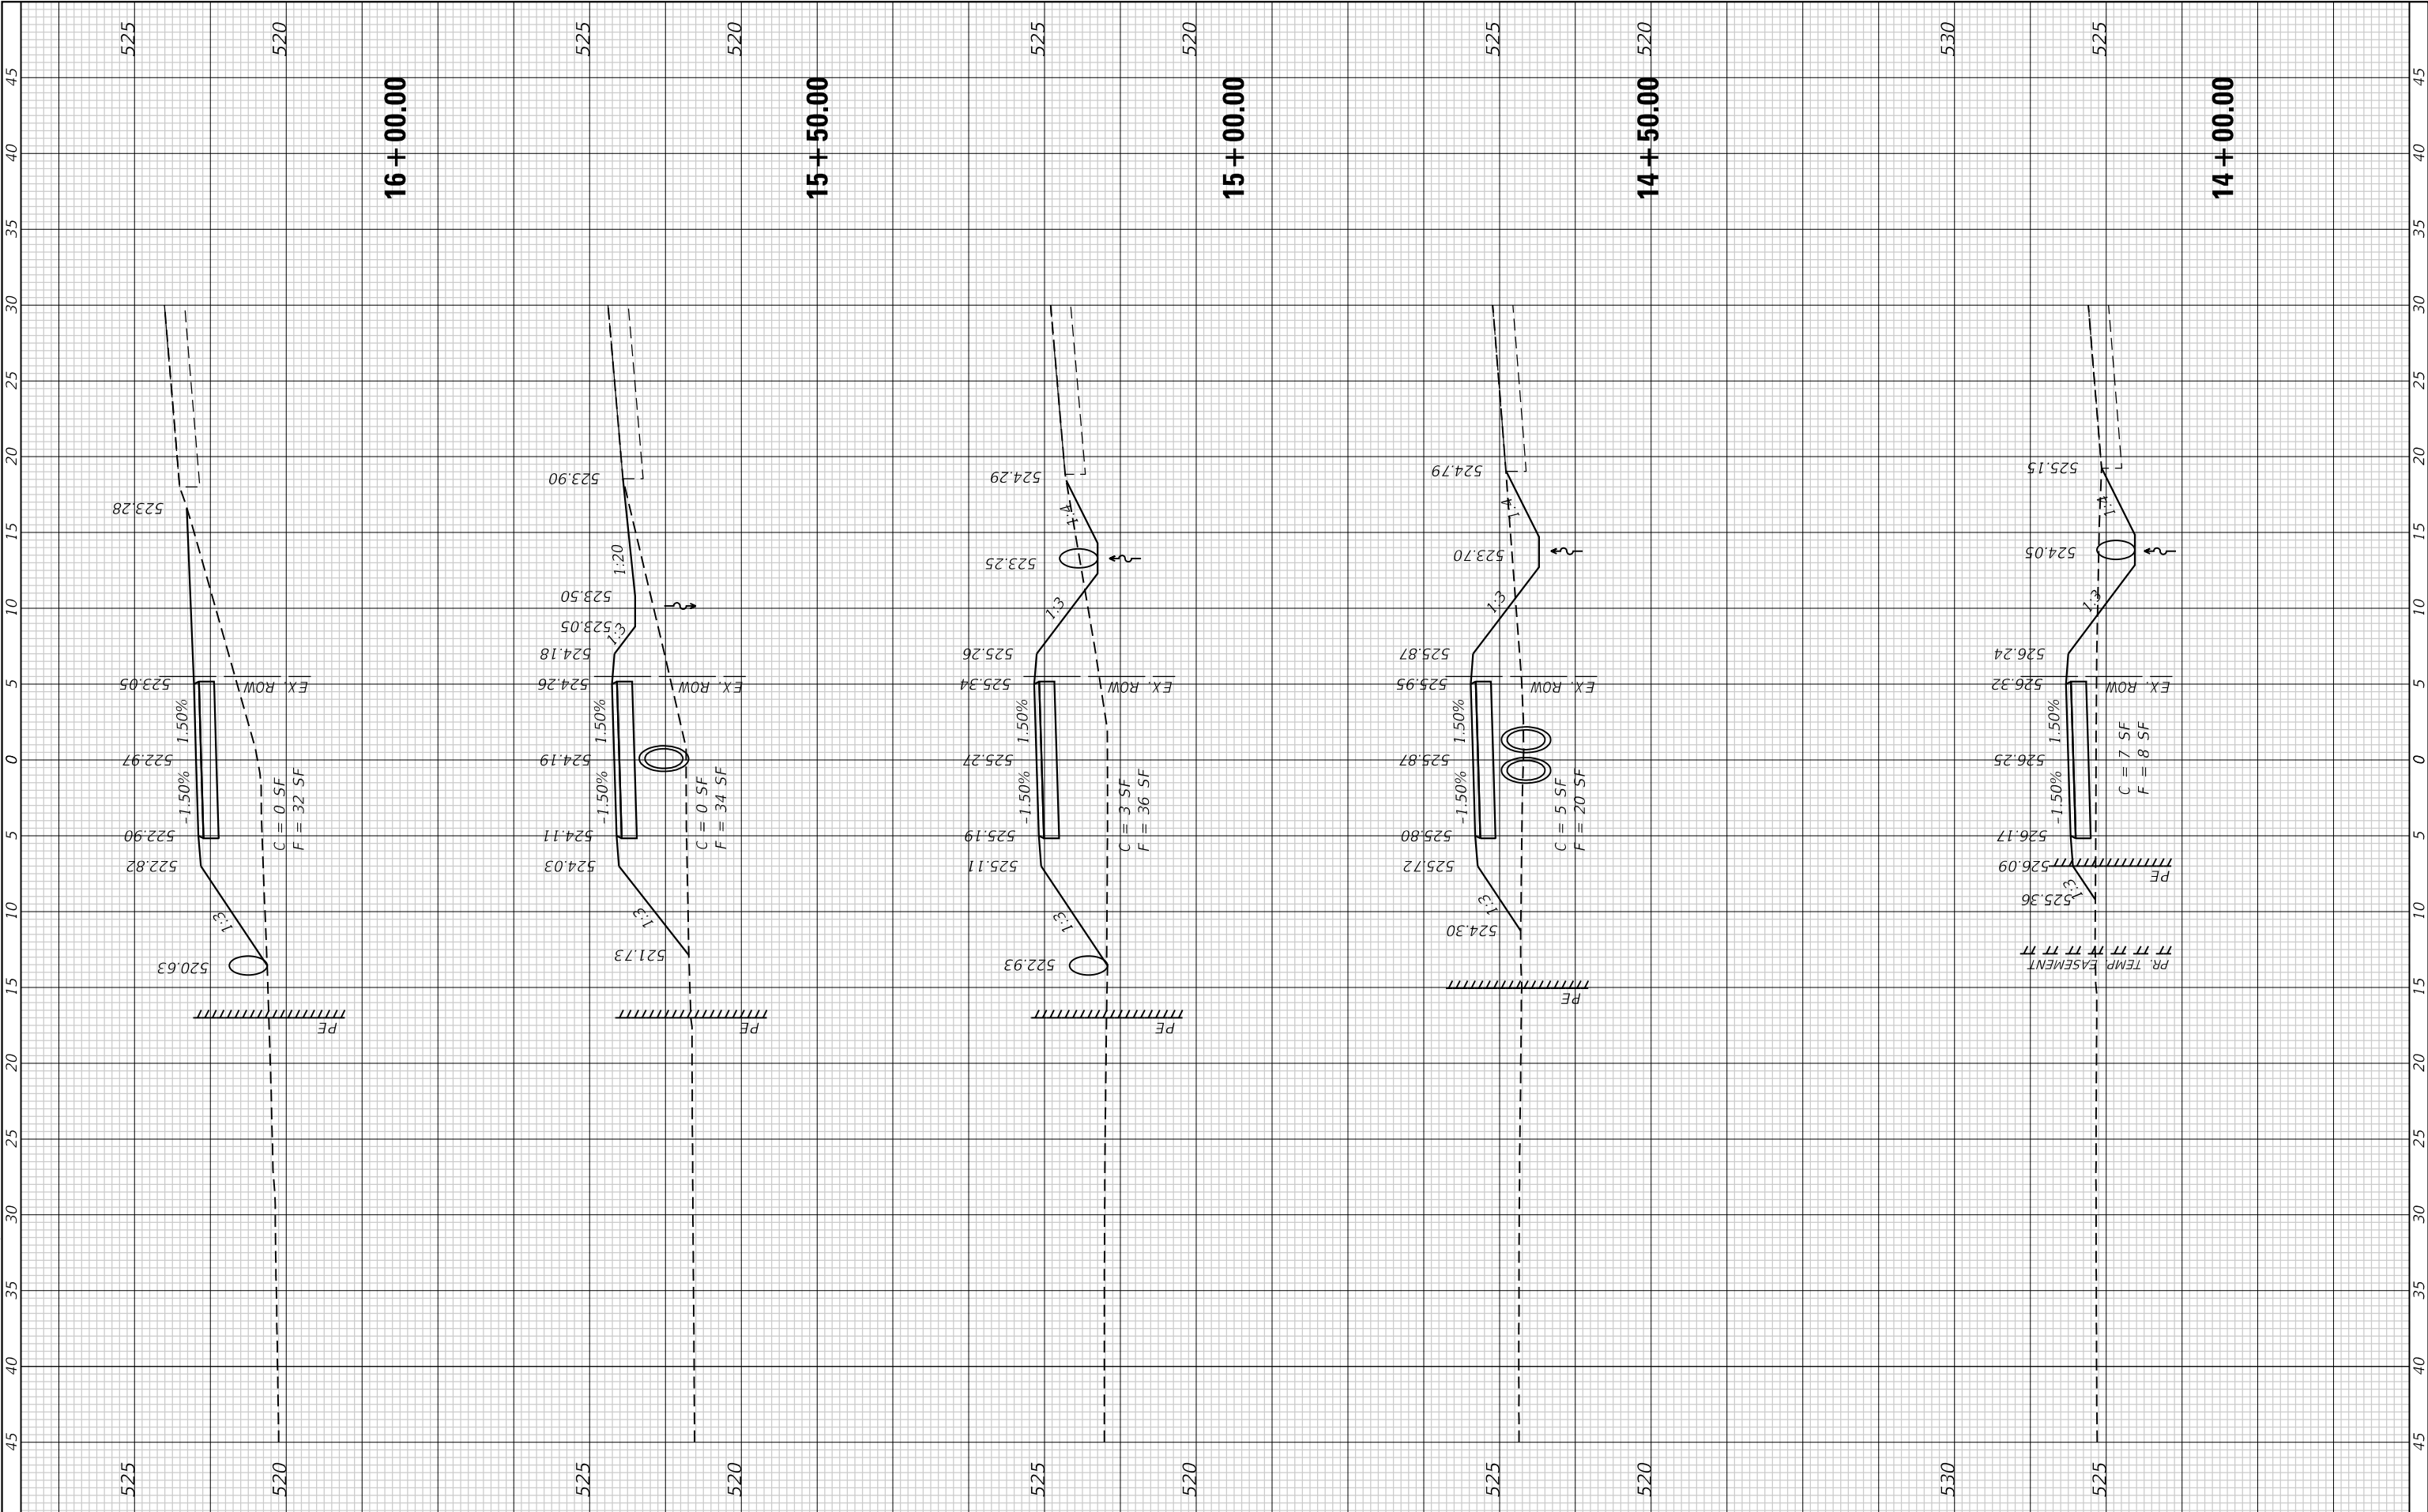

FINAL SURVEY NO.	SURVEYED PLOTTED NOTE BOOK AREAS CHECKED	BY	DATE

ORIGINAL SURVEY NO.	SURVEYED PLOTTED NOTE BOOK AREAS CHECKED	BY	DATE

MODEL Default
FILE NAME: P:\2023\230509M CADD - DWG\4-3 Tran\Sheet330209-24-cs-cs-cs.dgn



TWM, INC.
WWW.TWM-INC.COM

IL DESIGN FIRM
LICENSE NO: 184-001220

USER NAME	= tgrigsby
PLOT SCALE	= 120,0000 ' / ft.
PLOT DATE	= 10/16/2024

DESIGNED -	TMG
DRAWN -	TMG
CHECKED -	SIK
DATE -	10-11-24

REVISED -	
REVISED -	
REVISED -	
REVISED -	




CITY OF CHILLICOTHE

CROSS SECTIONS

SCALE: 1"=10' SHEET 8 OF 15 SHEETS STA. 16+50.00 TO STA. 18+00.00

F.A.U. RTE. 6560	SECTION	COUNTY PEORIA	TOTAL SHEETS 40	SHEET NO. 33
		CONTRACT NO. 89865		
		ILLINOIS FED. AID PROJECT		

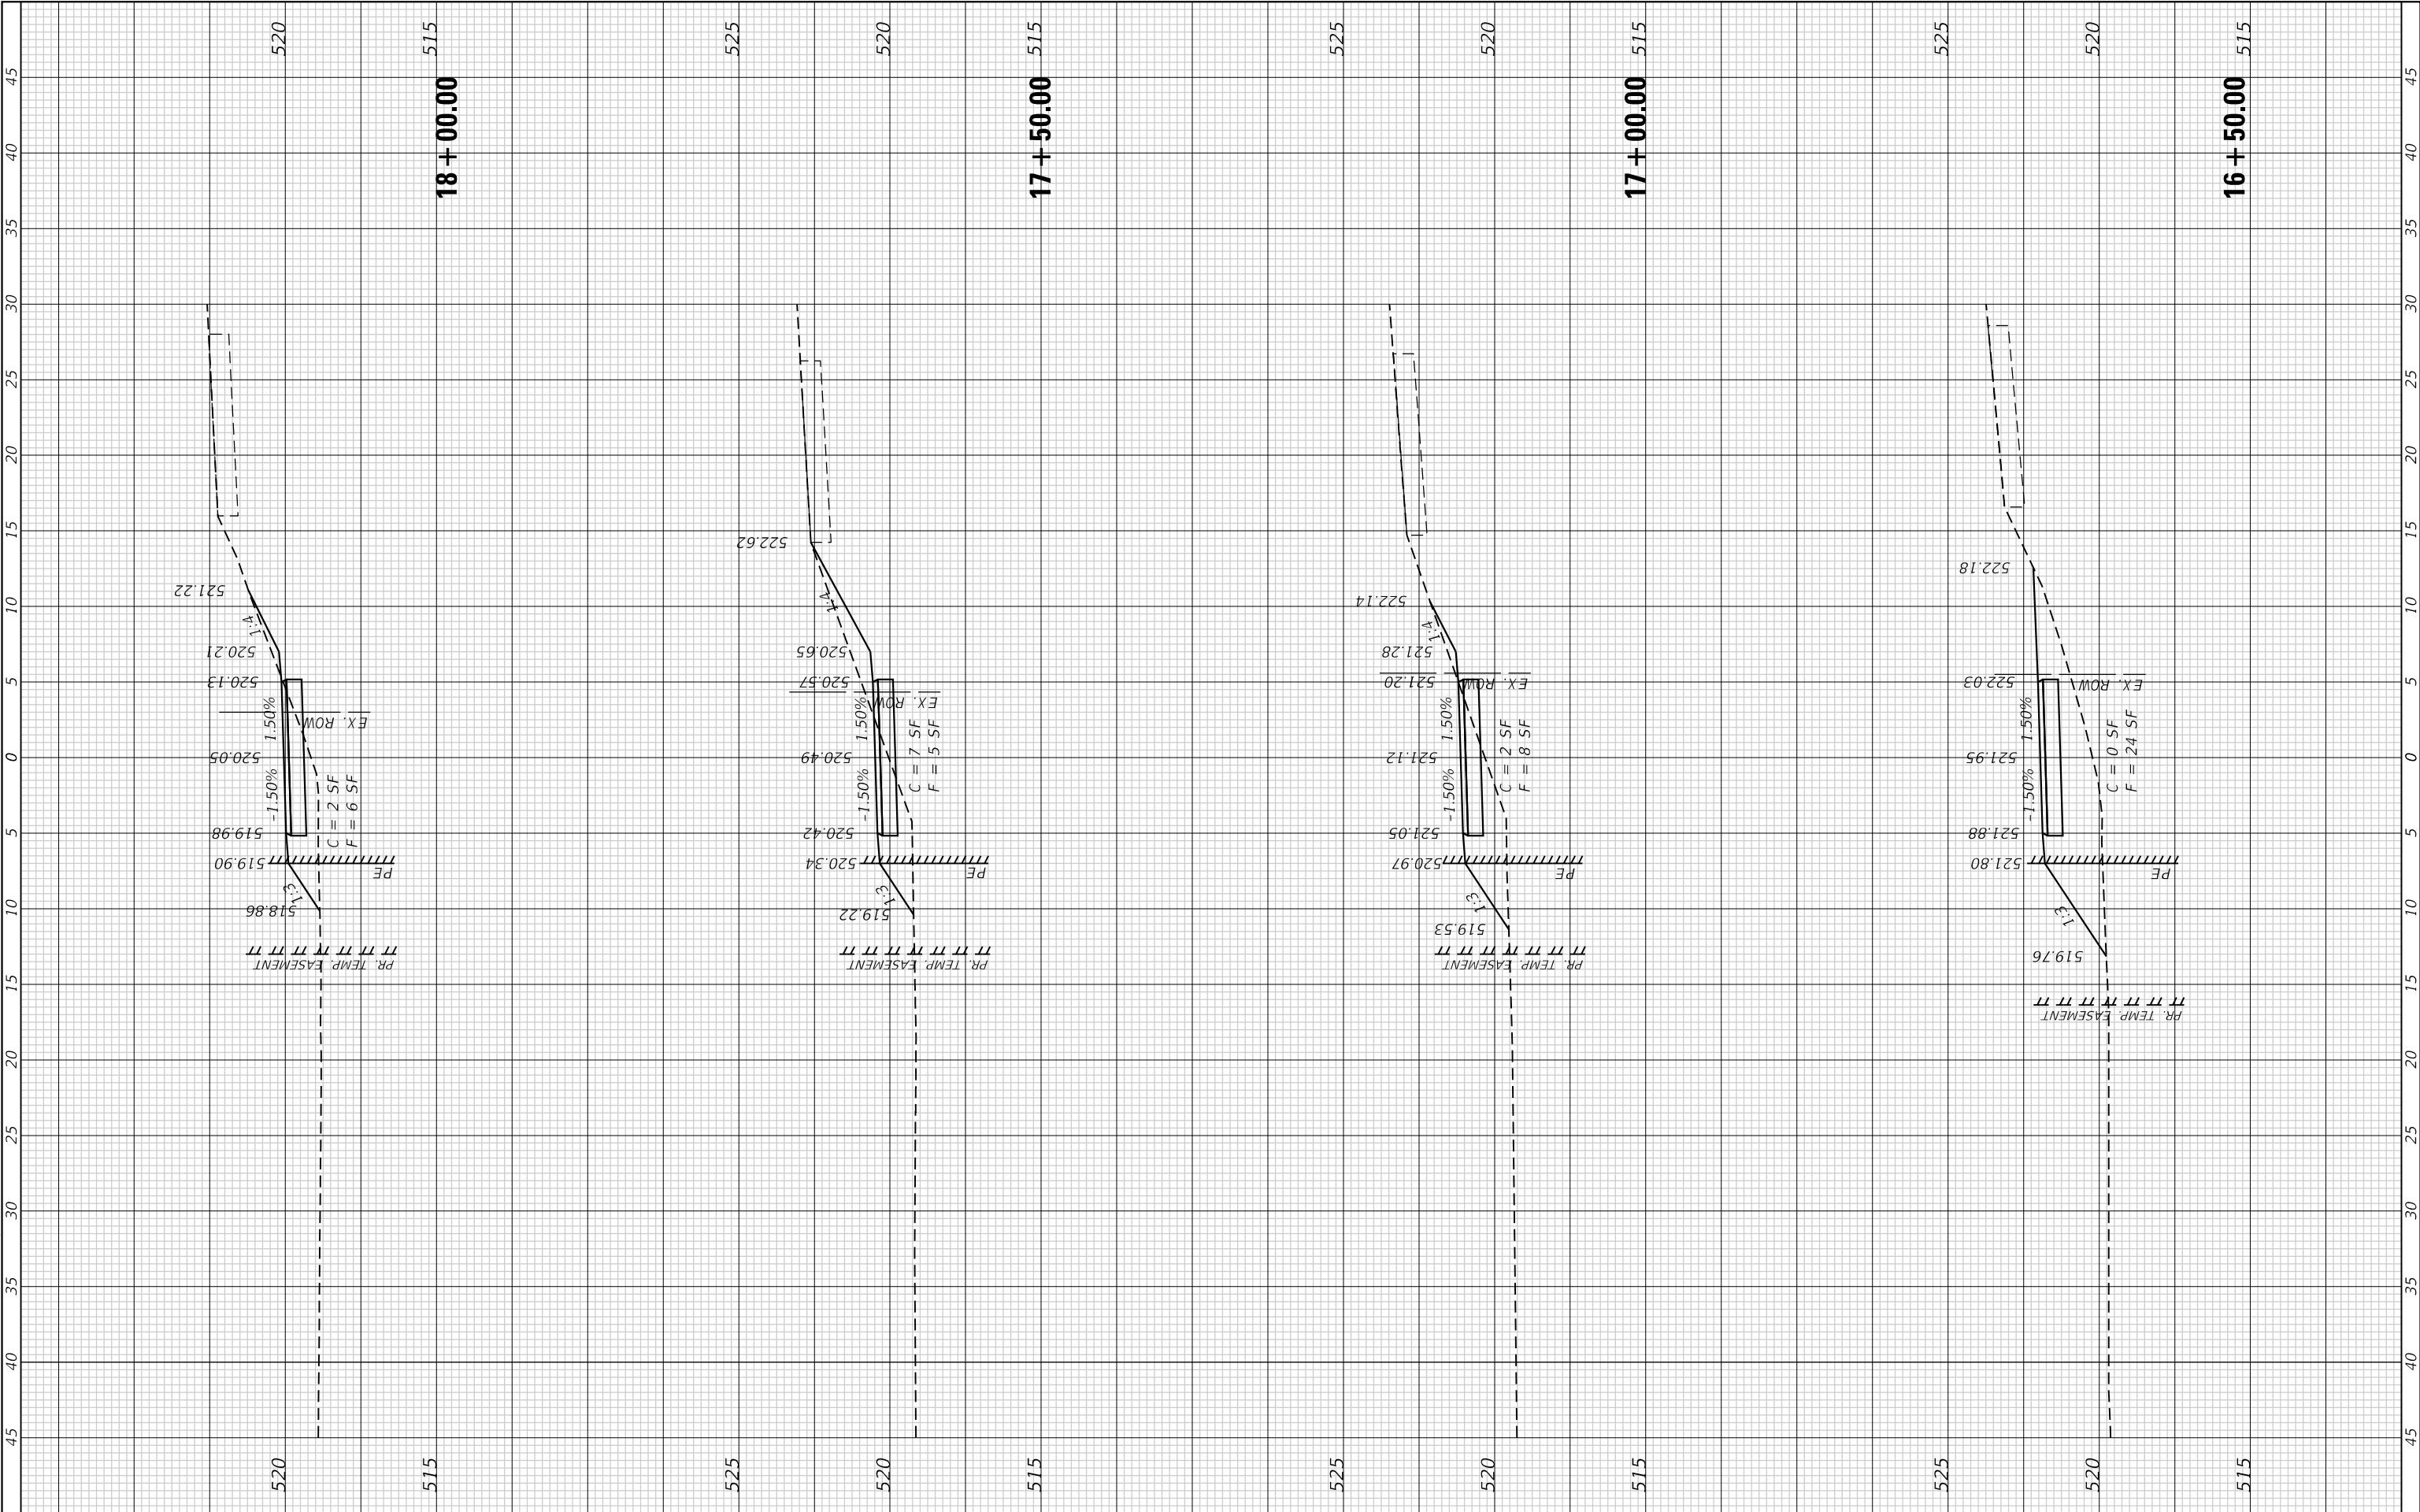

FINAL SURVEY NO.	SURVEYED PLOTTED NOTE BOOK AREAS CHECKED	BY	DATE

ORIGINAL SURVEY NO.	SURVEYED PLOTTED NOTE BOOK AREAS CHECKED	BY	DATE

MODEL Default
FILE NAME: P:\2023\230509M CADD - DWG\4-3 Tran\Sheet3\230509-24-cs4-cs4.dgn



TWM, INC.
WWW.TWM-INC.COM

IL DESIGN FIRM
LICENSE NO: 184-001220

USER NAME	= tgrigsby
PLOT SCALE	= 120,0000 ' / ft.
PLOT DATE	= 10/16/2024

DESIGNED -	TMG
DRAWN -	TMG
CHECKED -	SIK
DATE -	10-11-24

REVISED -	
REVISED -	
REVISED -	
REVISED -	




CITY OF CHILLICOTHE

CROSS SECTIONS

SCALE: 1"=10'	SHEET 9	OF 15 SHEETS	STA. 18+50.00	TO STA. 20+50.00
---------------	---------	--------------	---------------	------------------

F.A.U. RTE. 6560	SECTION	COUNTY PEORIA	TOTAL SHEETS 40	SHEET NO. 34
CONTRACT NO. 89865				
ILLINOIS FED. AID PROJECT				

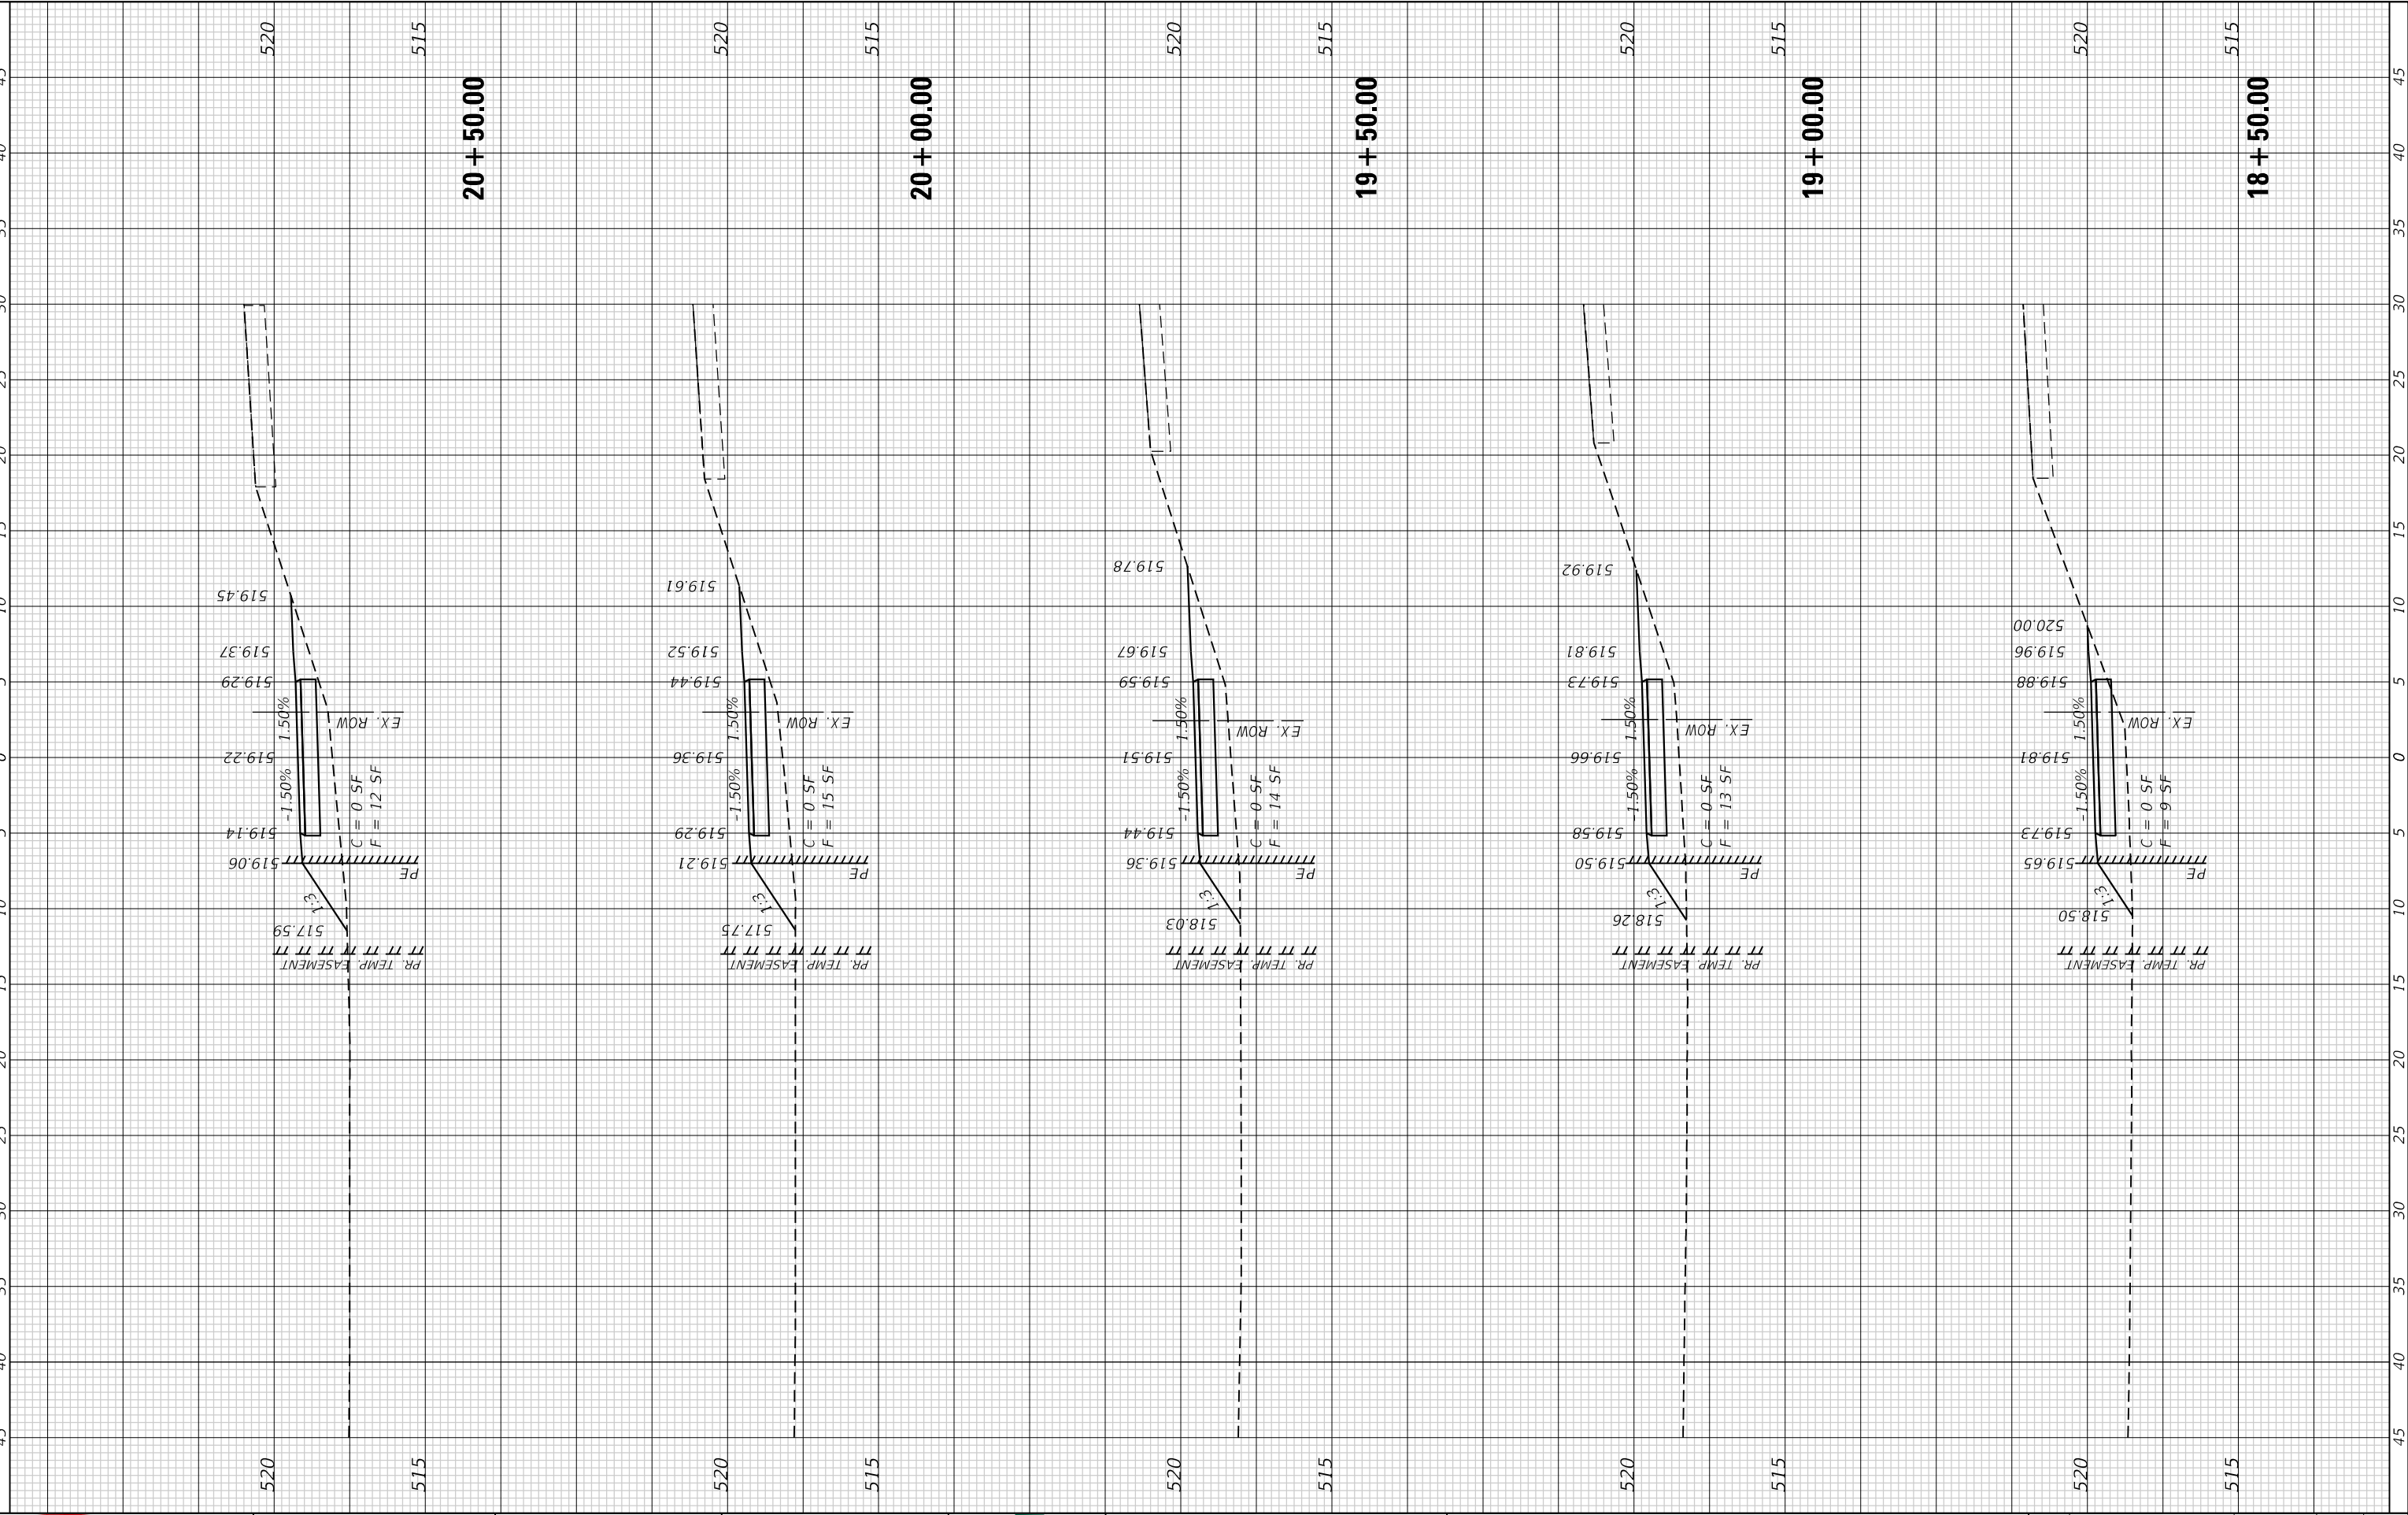

FINAL SURVEY NO.	SURVEYED PLOTTED NOTE BOOK AREAS CHECKED	BY	DATE

ORIGINAL SURVEY NO.	SURVEYED PLOTTED NOTE BOOK AREAS CHECKED	BY	DATE

MODEL Default
FILE NAME: P:\2023\23235594 CADD - DWG\4-17 Tran\Sheet3230235594.dwg



TWM, INC.
www.twm-inc.com

IL DESIGN FIRM
LICENSE NO: 184-001220

USER NAME	= tgrigsby
DESIGNED	- TMG
DRAWN	- TMG
CHECKED	- SJK
DATE	- 10-11-24

REVISED	-
REVISED	-
REVISED	-
REVISED	-




CITY OF CHILLICOTHE

CROSS SECTIONS

SCALE: 1"=10' SHEET 10 OF 15 SHEETS STA. 21+00.00 TO STA. 23+00.00

F.A.U. RTE.	SECTION	COUNTY	TOTAL SHEETS	SHEET NO.
6560		PEORIA	40	35
CONTRACT NO. 89865				
ILLINOIS FED. AID PROJECT				

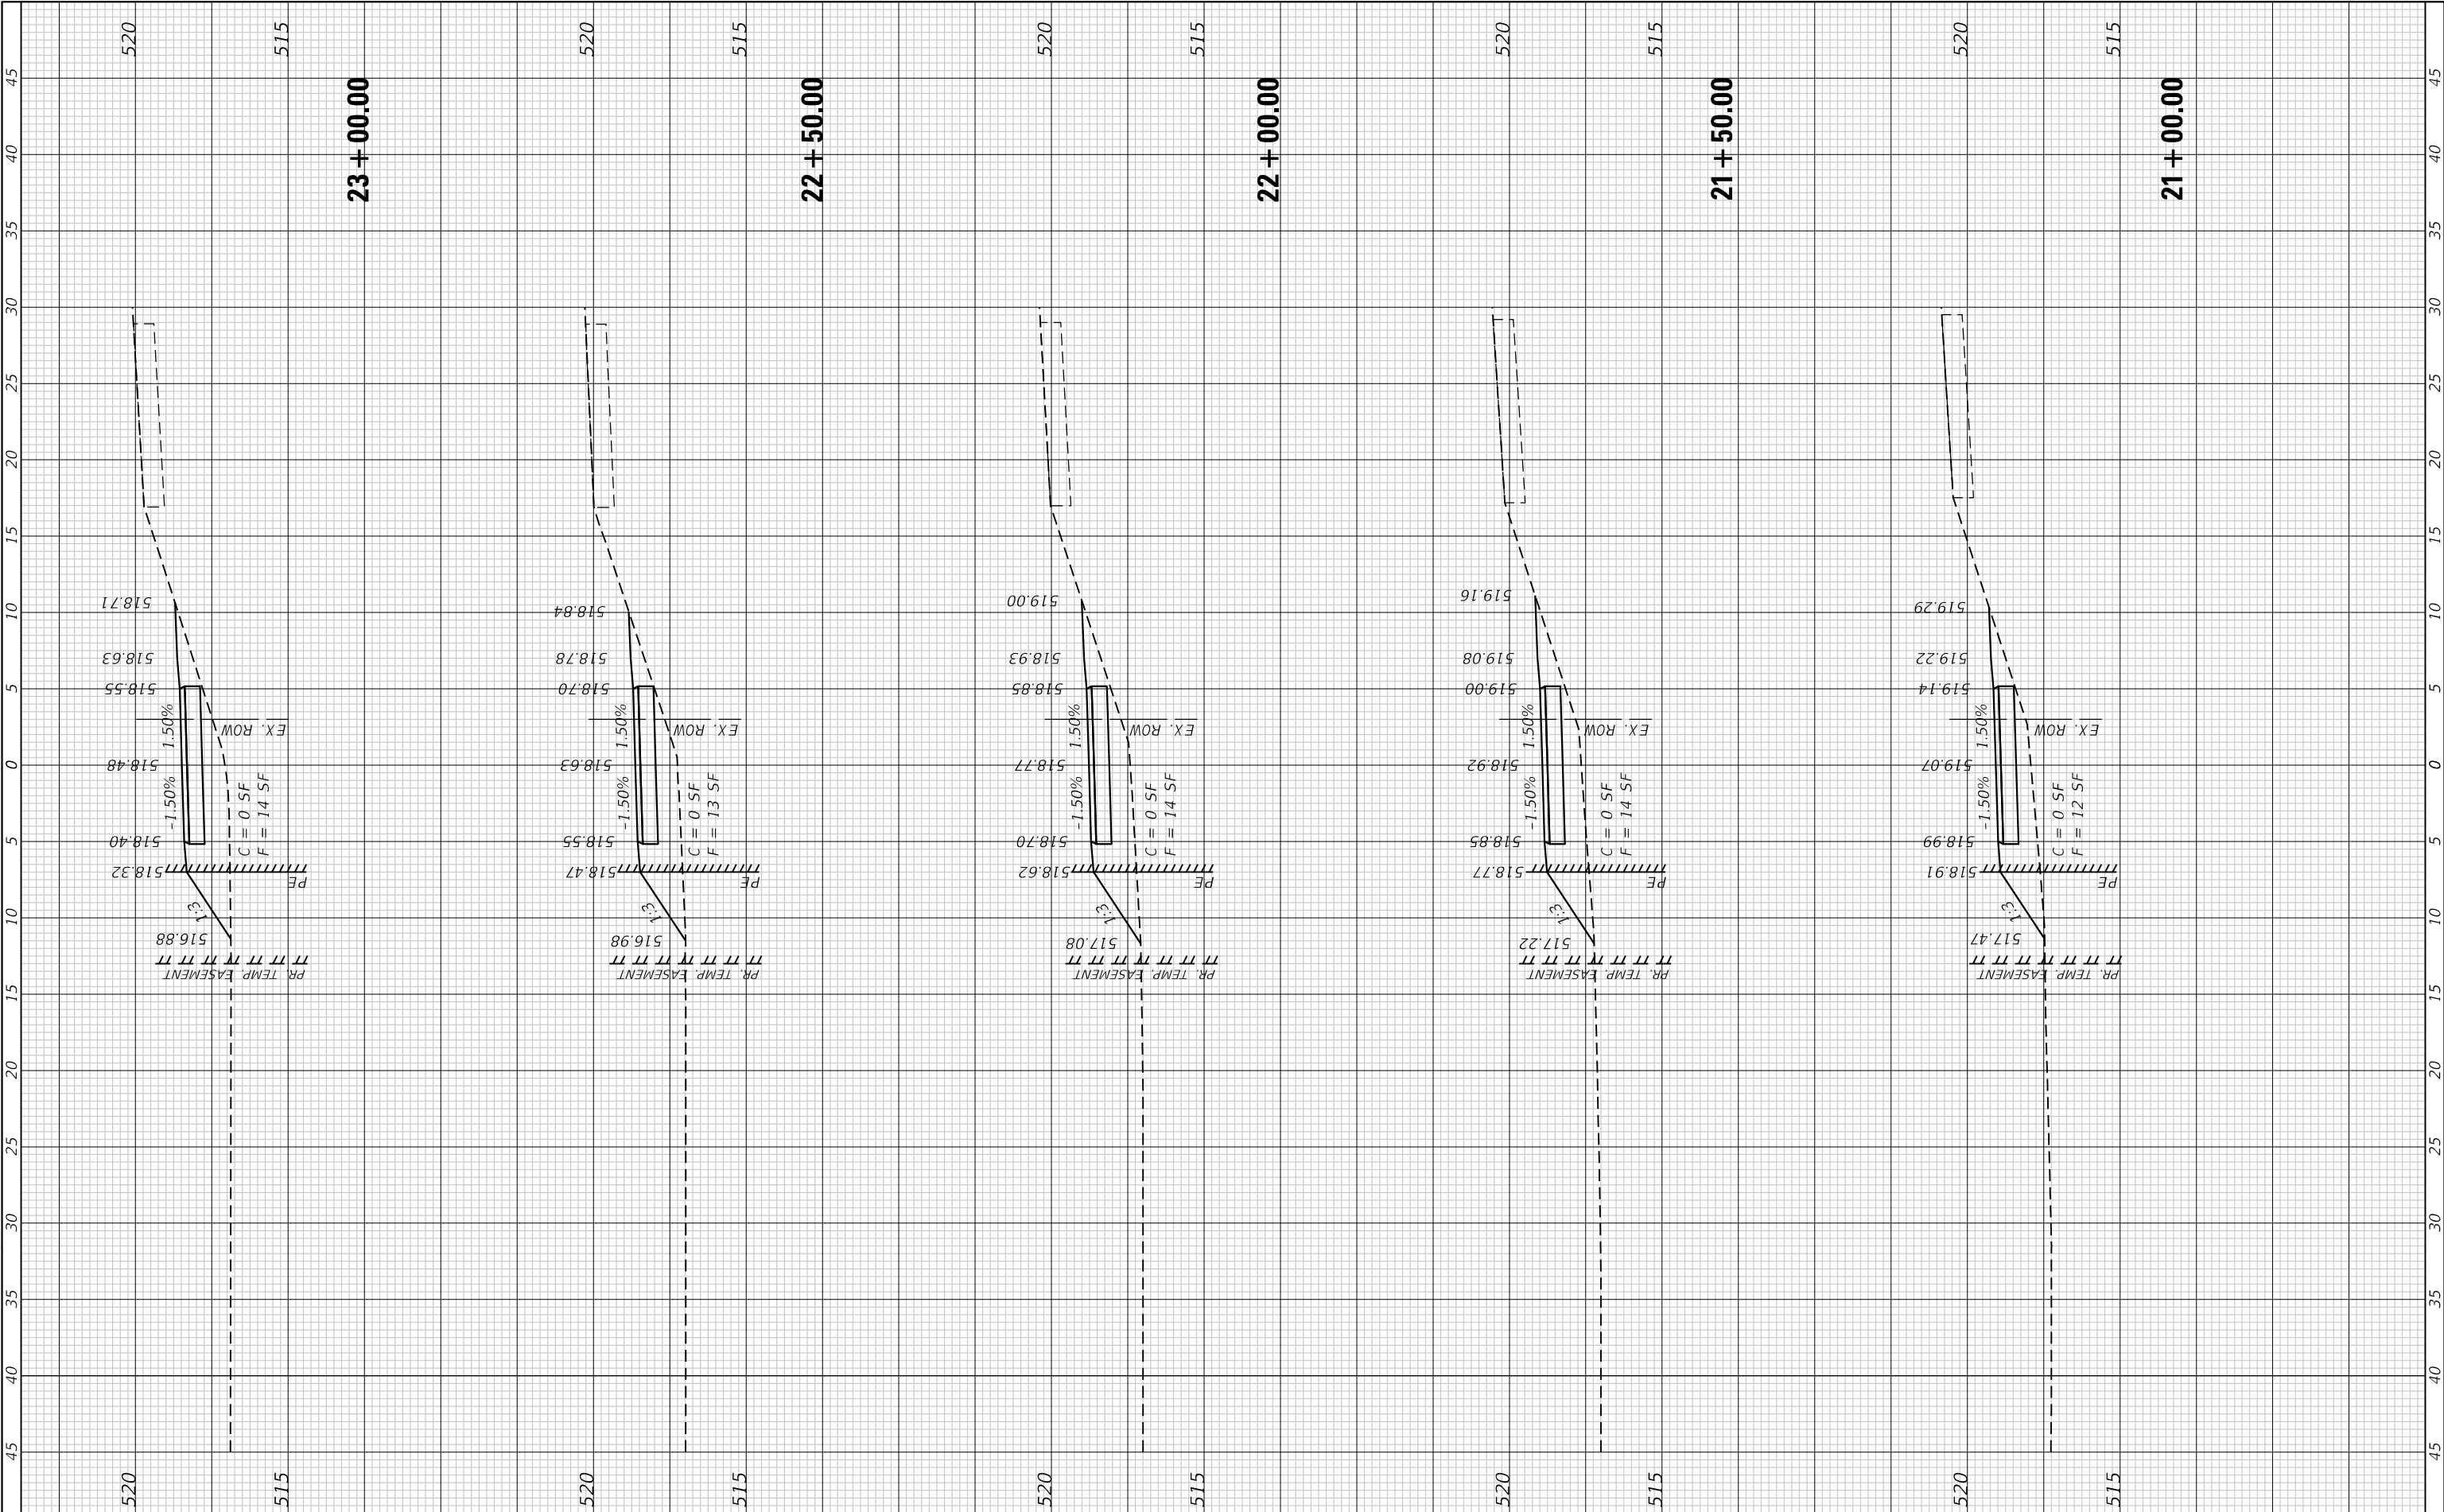

FINAL SURVEY NOTE BOOK NO.	SURVEYED PLOTTED TEMPLATE AREAS CHECKED	BY	DATE

ORIGINAL SURVEY NOTE BOOK NO.	SURVEYED PLOTTED TEMPLATE AREAS CHECKED	BY	DATE

MODEL Default
FILE NAME: P:\2023\2305094 CADD - DWG\4-3 Tran\Sheet3\230509-24-24-24.dgn



TWM
ENGINEERING
GEOSPATIAL SERVICES

TWM, INC.
www.twm-inc.com

IL DESIGN FIRM
LICENSE NO: 184-001220

USER NAME	= tgrigsby
DESIGNED	- TMG
DRAWN	- TMG
CHECKED	- SJK
DATE	- 10-11-24
PLOT SCALE	= 120,0000 ' / ' ft.
PLOT DATE	= 10/16/2024

REVISED	-
REVISED	-
REVISED	-
REVISED	-




CITY OF CHILLICOTHE

CROSS SECTIONS

SCALE: 1"=10' SHEET 11 OF 15 SHEETS STA. 23+50.00 TO STA. 25+50.00

F.A.U. RTE. 6560	SECTION	COUNTY PEORIA	TOTAL SHEETS 40	SHEET NO. 36
CONTRACT NO. 89865				
ILLINOIS FED. AID PROJECT				

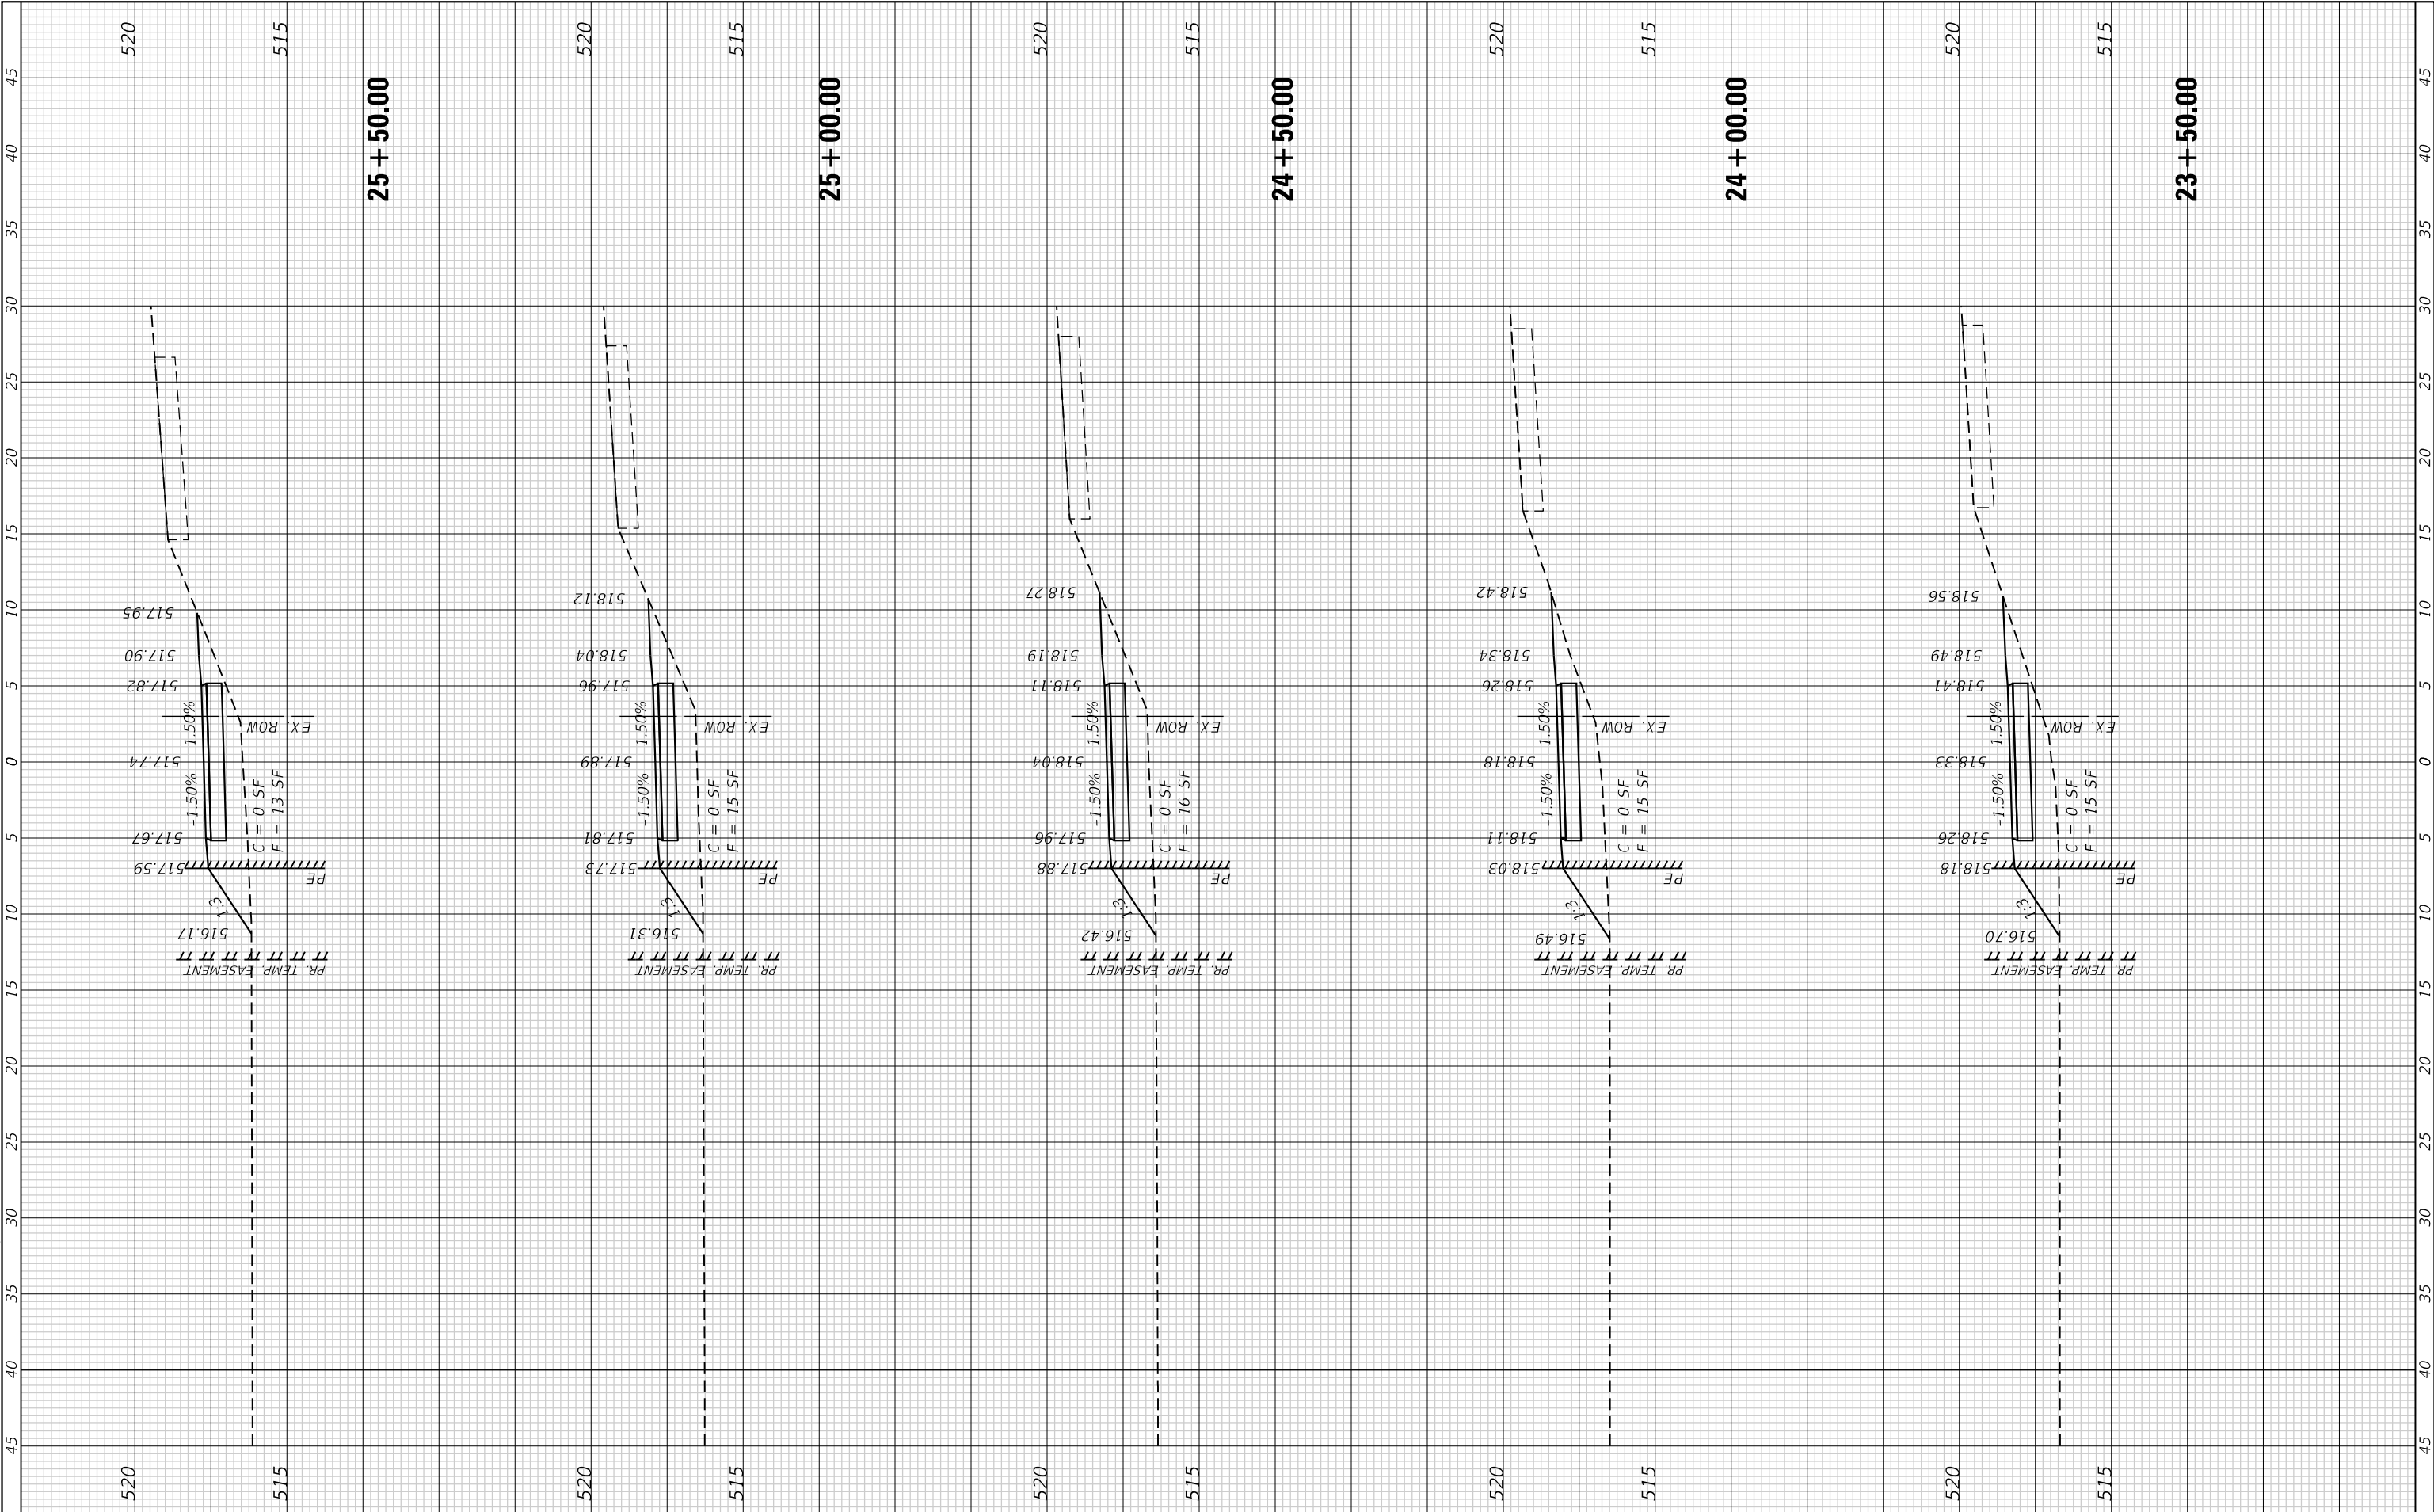

FINAL SURVEY	SURVEYED _____	BY _____	DATE _____
	PLOTTED _____		
NOTE BOOK	TEMPLATE _____		
	AREAS _____		
NO. _____	AREAS CHECKED _____		

ORIGINAL SURVEY		BY _____	DATE _____
NOTE BOOK	SURVEYED _____		
	PLOTTED _____		
	TEMPLATE _____		
	AREAS _____		
	AREAS CHECKED _____		
NO. _____			

MODEL: Default
FILE NAME: P:\200

FILE NAME: P:\2023\230509\4 CADD - DWG\4.7 Tran\Sheets\230509-sht-xsec.dgn



TWM, INC.
WWW.TWM-INC.COM
IL DESIGN FIRM
LICENSE NO:
184-001220

USER NAME = tgrigsby	DESIGNED - TMG
	DRAWN - TMG
PLOT SCALE = 120.0000 ' / ft.	CHECKED - SJK
PLOT DATE = 10/16/2024	DATE - 10-11-24

REVISED	-
REVISED	-
REVISED	-
REVISED	-



CITY OF CHILLICOTHE

CROSS SECTIONS

SCALE: 1"=10'	SHEET 12 OF 15 SHEETS	STA. 26+00.00 TO STA. 28+00.00
---------------	-----------------------	--------------------------------

F.A.U. RTE.	SECTION	COUNTY	TOTAL SHEETS	SHEET NO.
6560		PEORIA	40	37
		CONTRACT NO. 89865		
ILLINOIS		FED. AID PROJECT		

FINAL	SURVEYED	BY	DATE
SURVEY	PLOTTED		
NOTE BOOK	TEMPLATE		
NO.	AREAS CHECKED		

ORIGINAL	SURVEYED	BY	DATE
SURVEY	PLOTTED		
NOTE BOOK	TEMPLATE		
NO.	AREAS CHECKED		

MODEL Default
FILE NAME: P:\2023\2305094 CADD - DWG\4-3 Tran\Sheet3\30+50-28+50.dgn
T:\Users\TJ\Documents\30+50-28+50.dgn



TWM, INC.
WWW.TWM-INC.COM
IL DESIGN FIRM
LICENSE NO:
184-001220

USER NAME	= tgrigsby
DESIGNED	- TMG
DRAWN	- TMG
CHECKED	- SJK
DATE	- 10-11-24
PLOT SCALE	= 120,0000 ' / ft.
PLOT DATE	= 10/16/2024

REVISED	-
REVISED	-
REVISED	-
REVISED	-




CITY OF CHILLICOTHE

CROSS SECTIONS

SCALE: 1"=10' SHEET 13 OF 15 SHEETS STA. 28+50.00 TO STA. 30+50.00


F.A.U. RTE. 6560	SECTION	COUNTY PEORIA	TOTAL SHEETS 40	SHEET NO. 38
CONTRACT NO. 89865				
ILLINOIS FED. AID PROJECT				

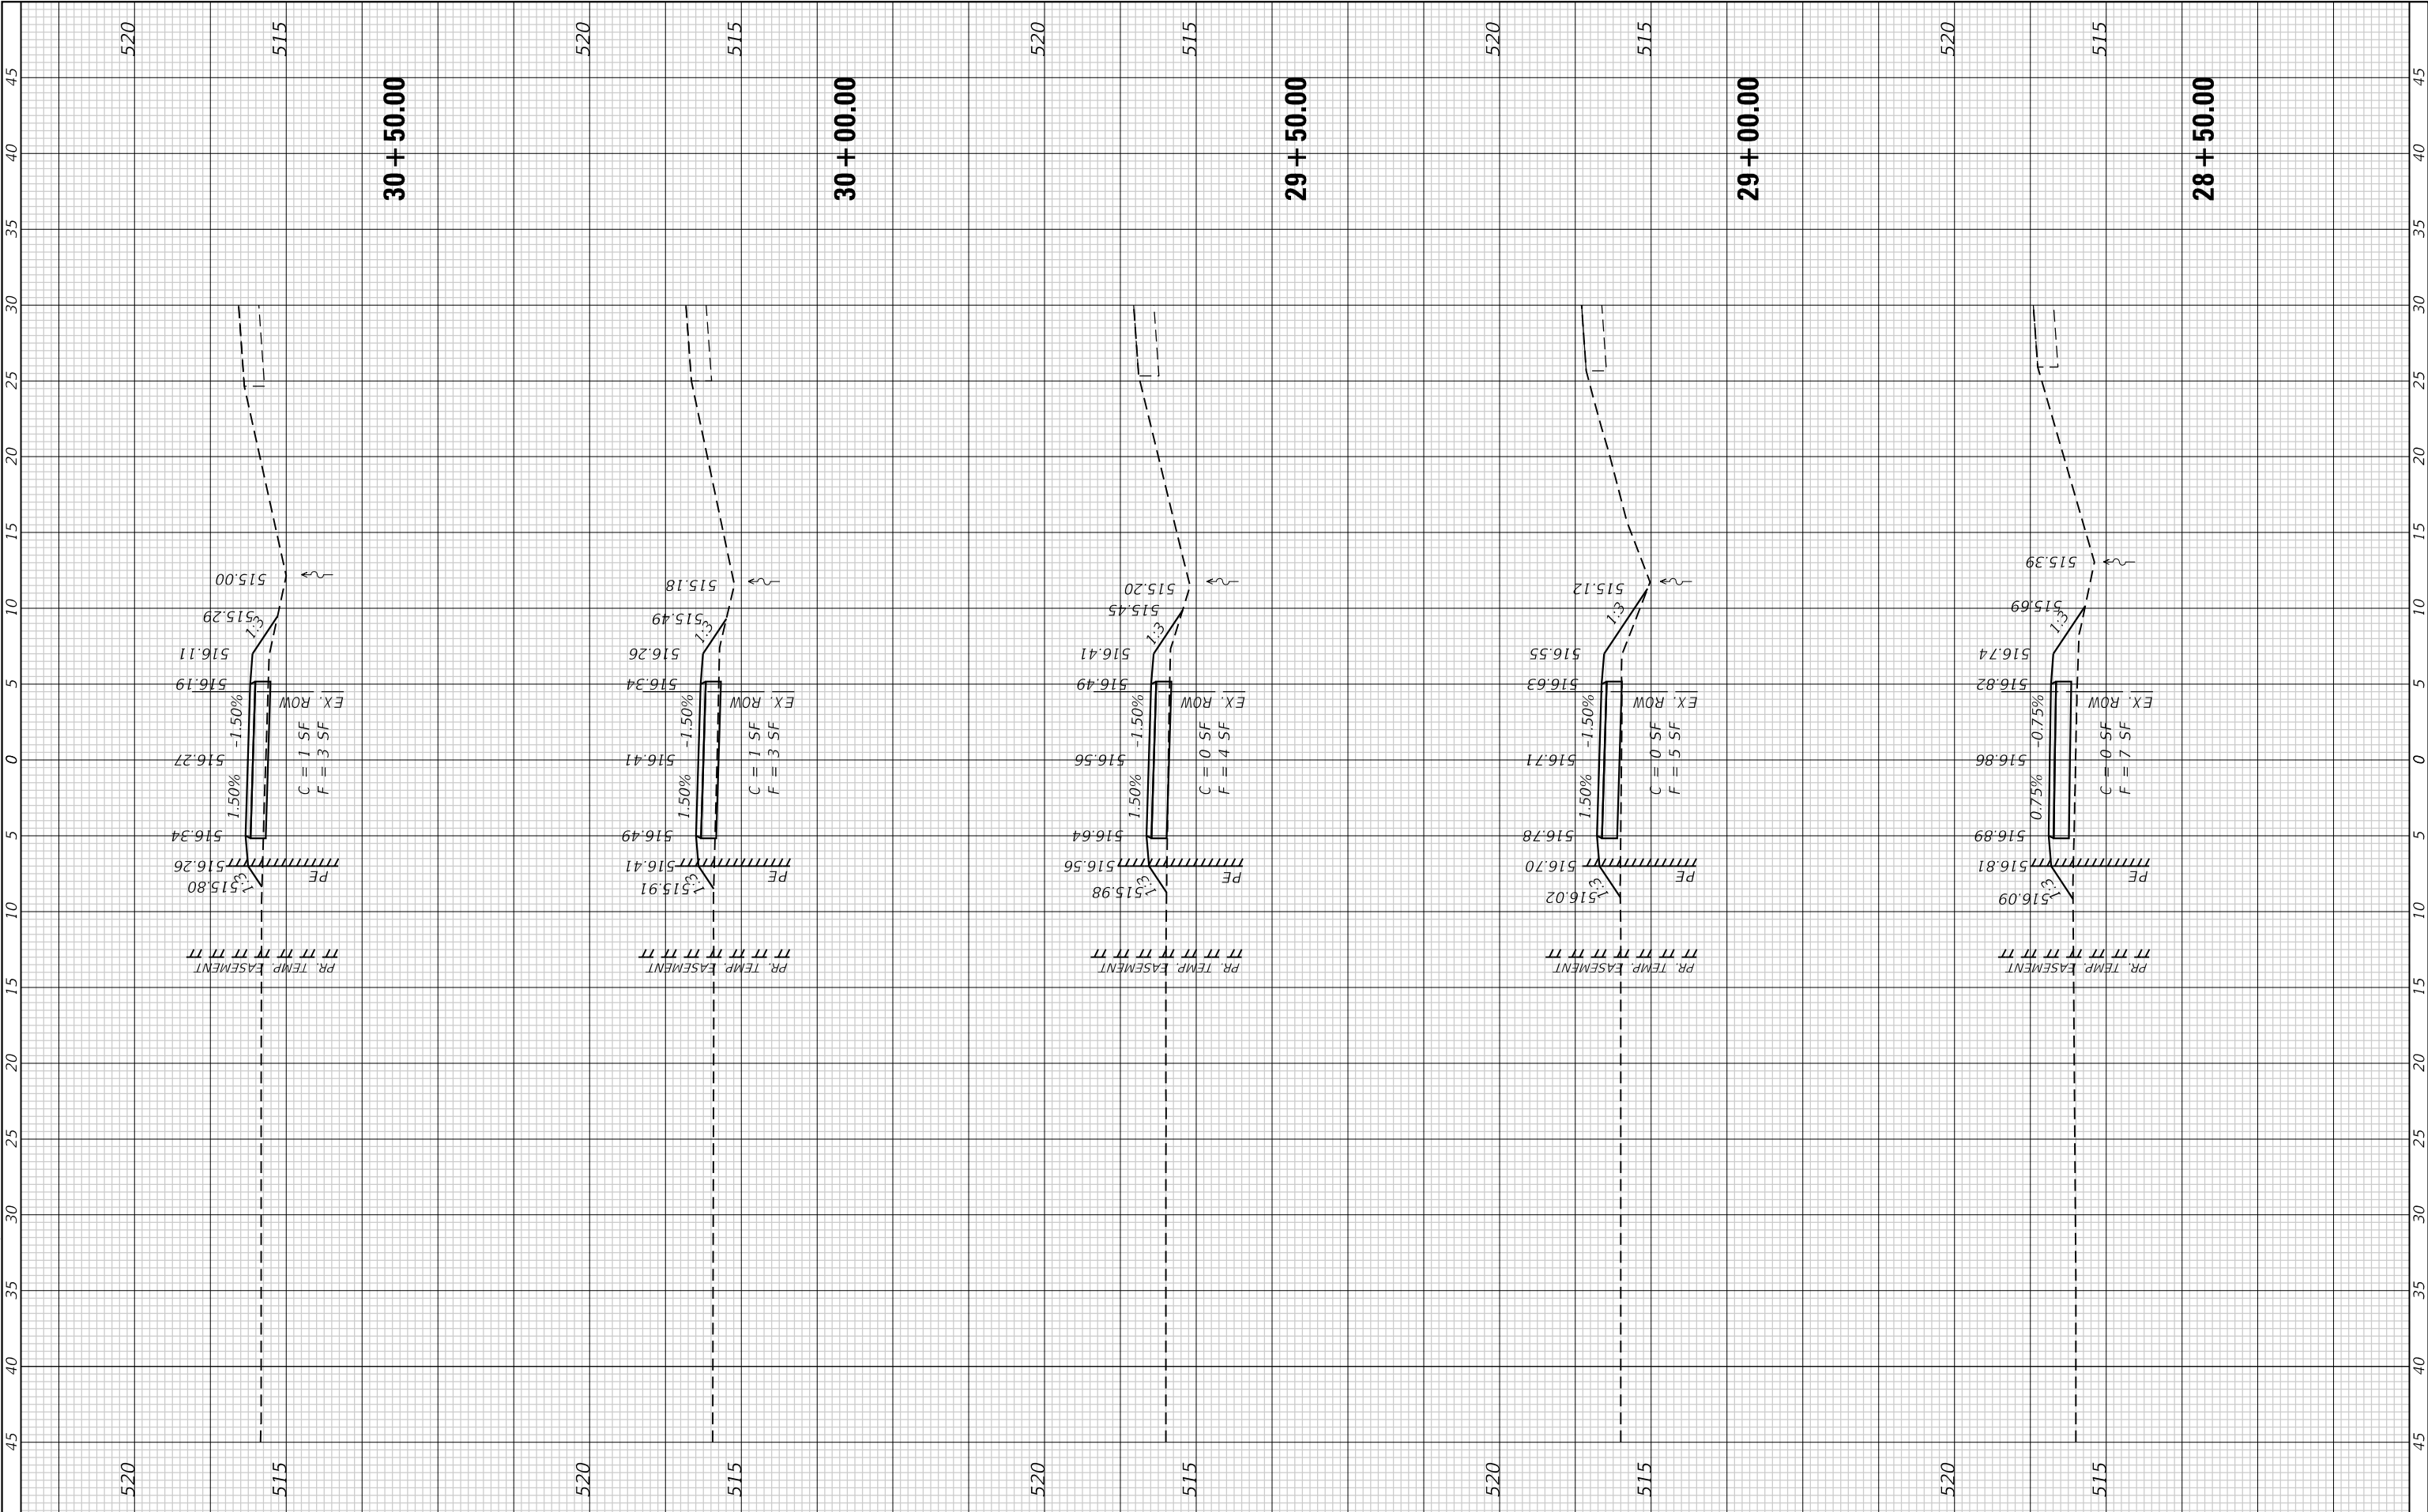

FINAL SURVEY NO.	SURVEYED NOTE BOOK	BY	DATE

ORIGINAL SURVEY NO.	SURVEYED NOTE BOOK	BY	DATE

MODEL Default
FILE NAME: P:\2023\230509M CADD - DWG\4-3 Tran\Sheet3230230509M-CADD.dwg
T:\Users\T30230509M-CADD.dwg

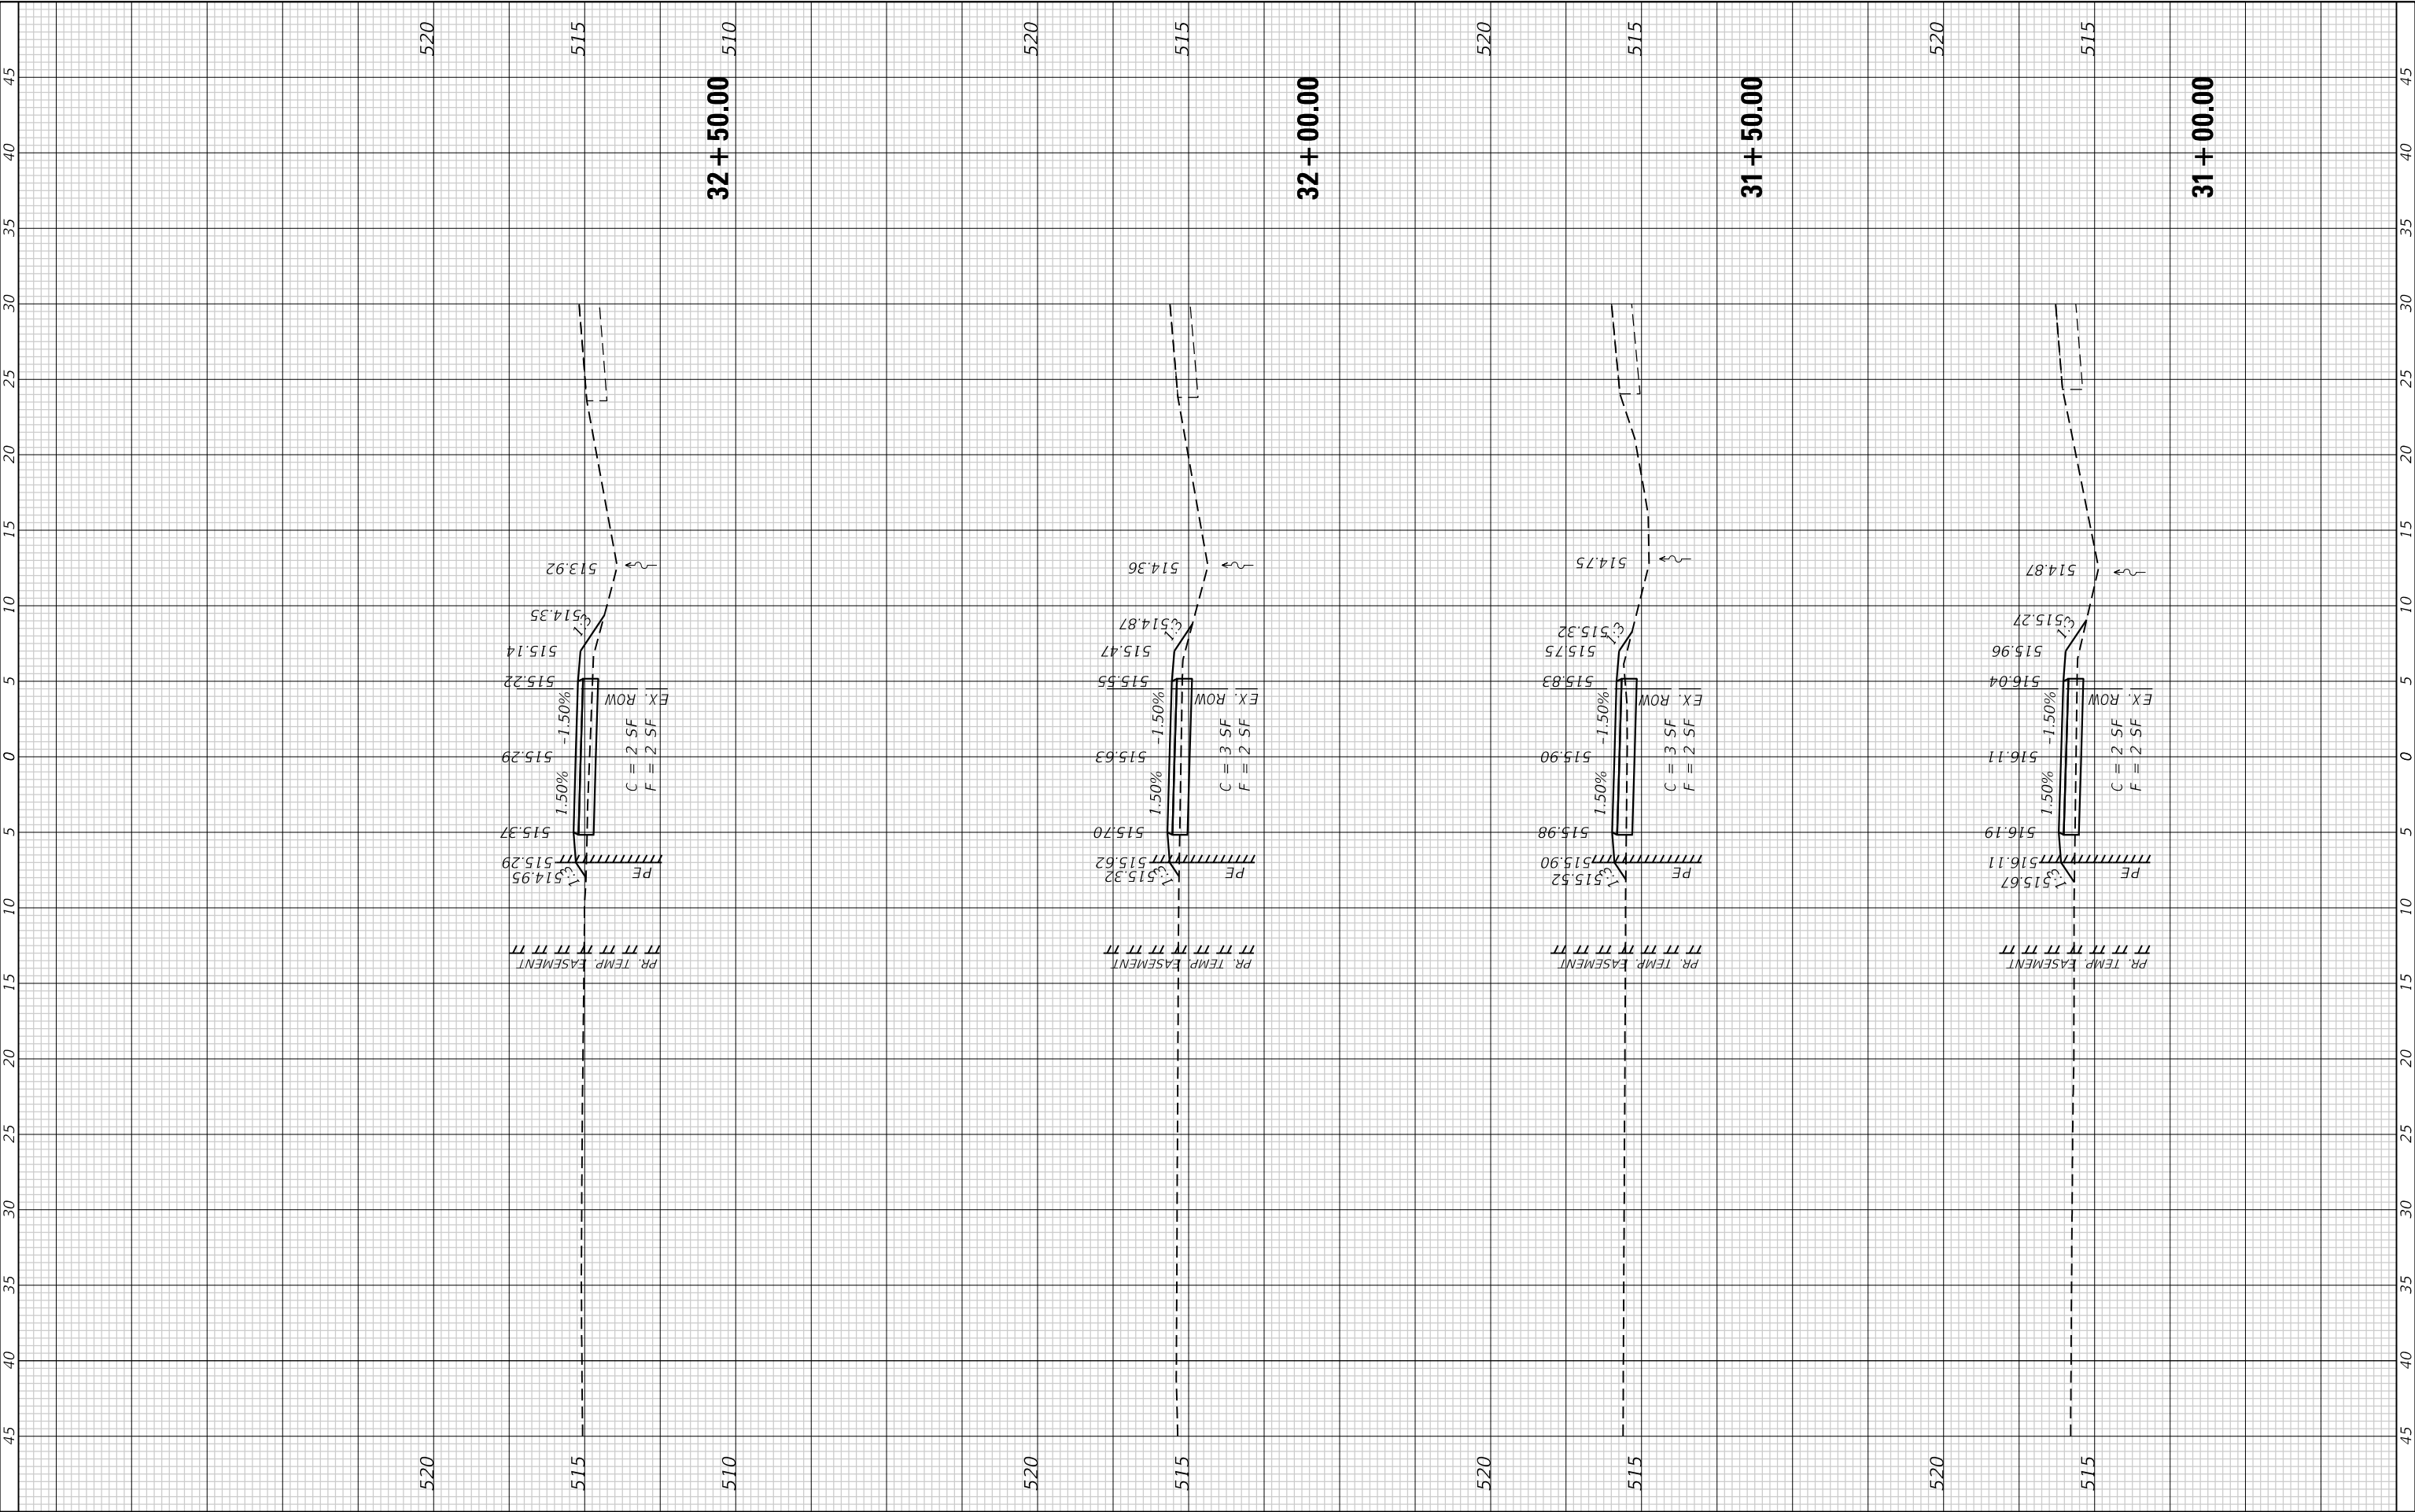

TWM, INC.
www.twm-inc.com
IL DESIGN FIRM
LICENSE NO: 184-001220

USER NAME = tgrigsby	DESIGNED - TMG	REVISED -
DRAWN - TMG	REVISD -	
CHECKED - SJK	REVISED -	
DATE - 10-11-24	REVISED -	

CITY OF CHILLICOTHE

CROSS SECTIONS


SCALE: 1"=10' SHEET 14 OF 15 SHEETS STA. 31+00.00 TO STA. 32+50.00

F.A.U. RTE. 6560	SECTION	COUNTY PEORIA	TOTAL SHEETS 40	SHEET NO. 39
CONTRACT NO. 89865				
ILLINOIS FED. AID PROJECT				

FINAL SURVEY NO.	SURVEYED NOTE BOOK	BY	DATE

ORIGINAL SURVEY NO.	SURVEYED PLOTTED NOTE BOOK	BY	DATE

MODEL Default
FILE NAME: P:\2023\23235594 CADD - DWG\4-2 Tran\Sheet3303030-24-24-24.dgn

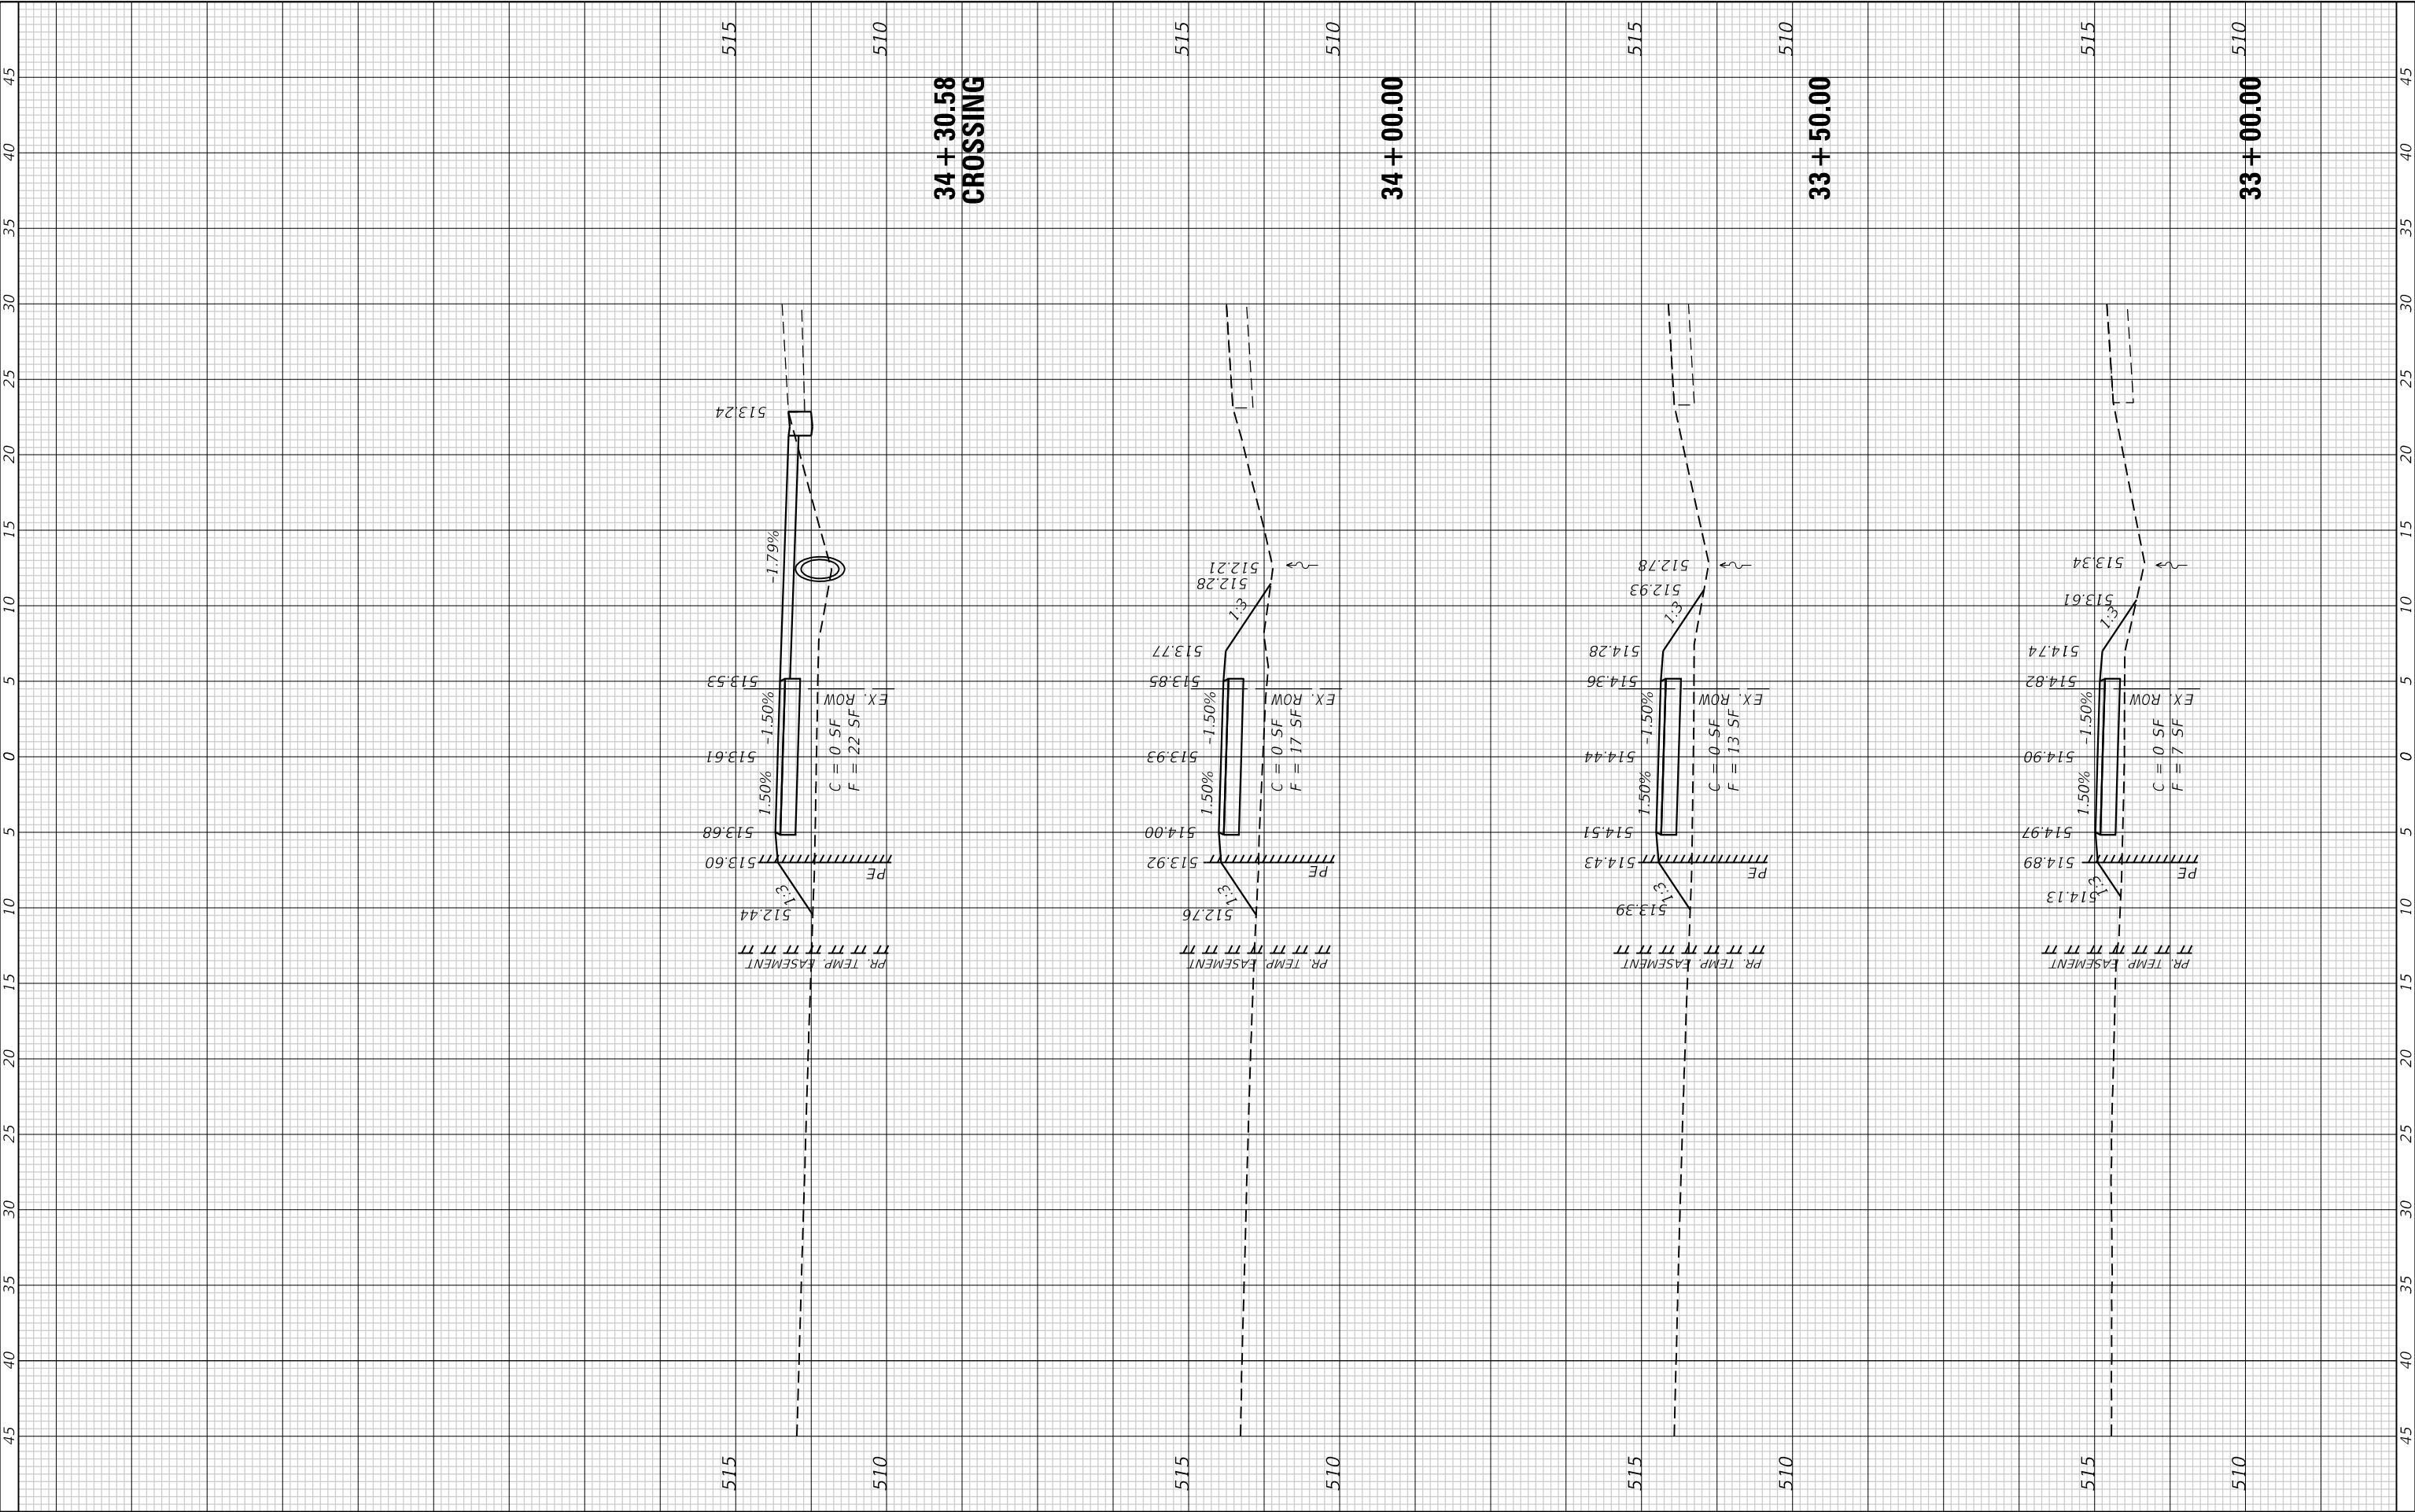

TWM, INC.
WWW.TWM-INC.COM
IL DESIGN FIRM
LICENSE NO: 184-001220

USER NAME = tgrigsby	DESIGNED - TMG	REVISED -
	DRAWN - TMG	REVISED -
PLOT SCALE = 120,0000 ' / ft.	CHECKED - SJK	REVISED -
PLOT DATE = 10/16/2024	DATE - 10-11-24	REVISED -



CITY OF CHILLICOTHE

CROSS SECTIONS

SCALE: 1"=10' SHEET 15 OF 15 SHEETS STA. 33+00.00 TO STA. 34+35.00

F.A.U. RTE. 6560	SECTION	COUNTY PEORIA	TOTAL SHEETS 40	SHEET NO. 40
CONTRACT NO. 89865				
ILLINOIS FED. AID PROJECT				