





F.A.P. RTE. 786	SECTION (109) BR	COUNTY LASALLE	TOTAL SHEETS 351	SHEET NO. 170
STA. 67+00		TO STA. 72+50		
FED. ROAD DIST. NO.	ILLINOIS	FED. AID PROJECT		

 

MATCH LINE STA. 67+00

MATCH LINE STA. 72+50

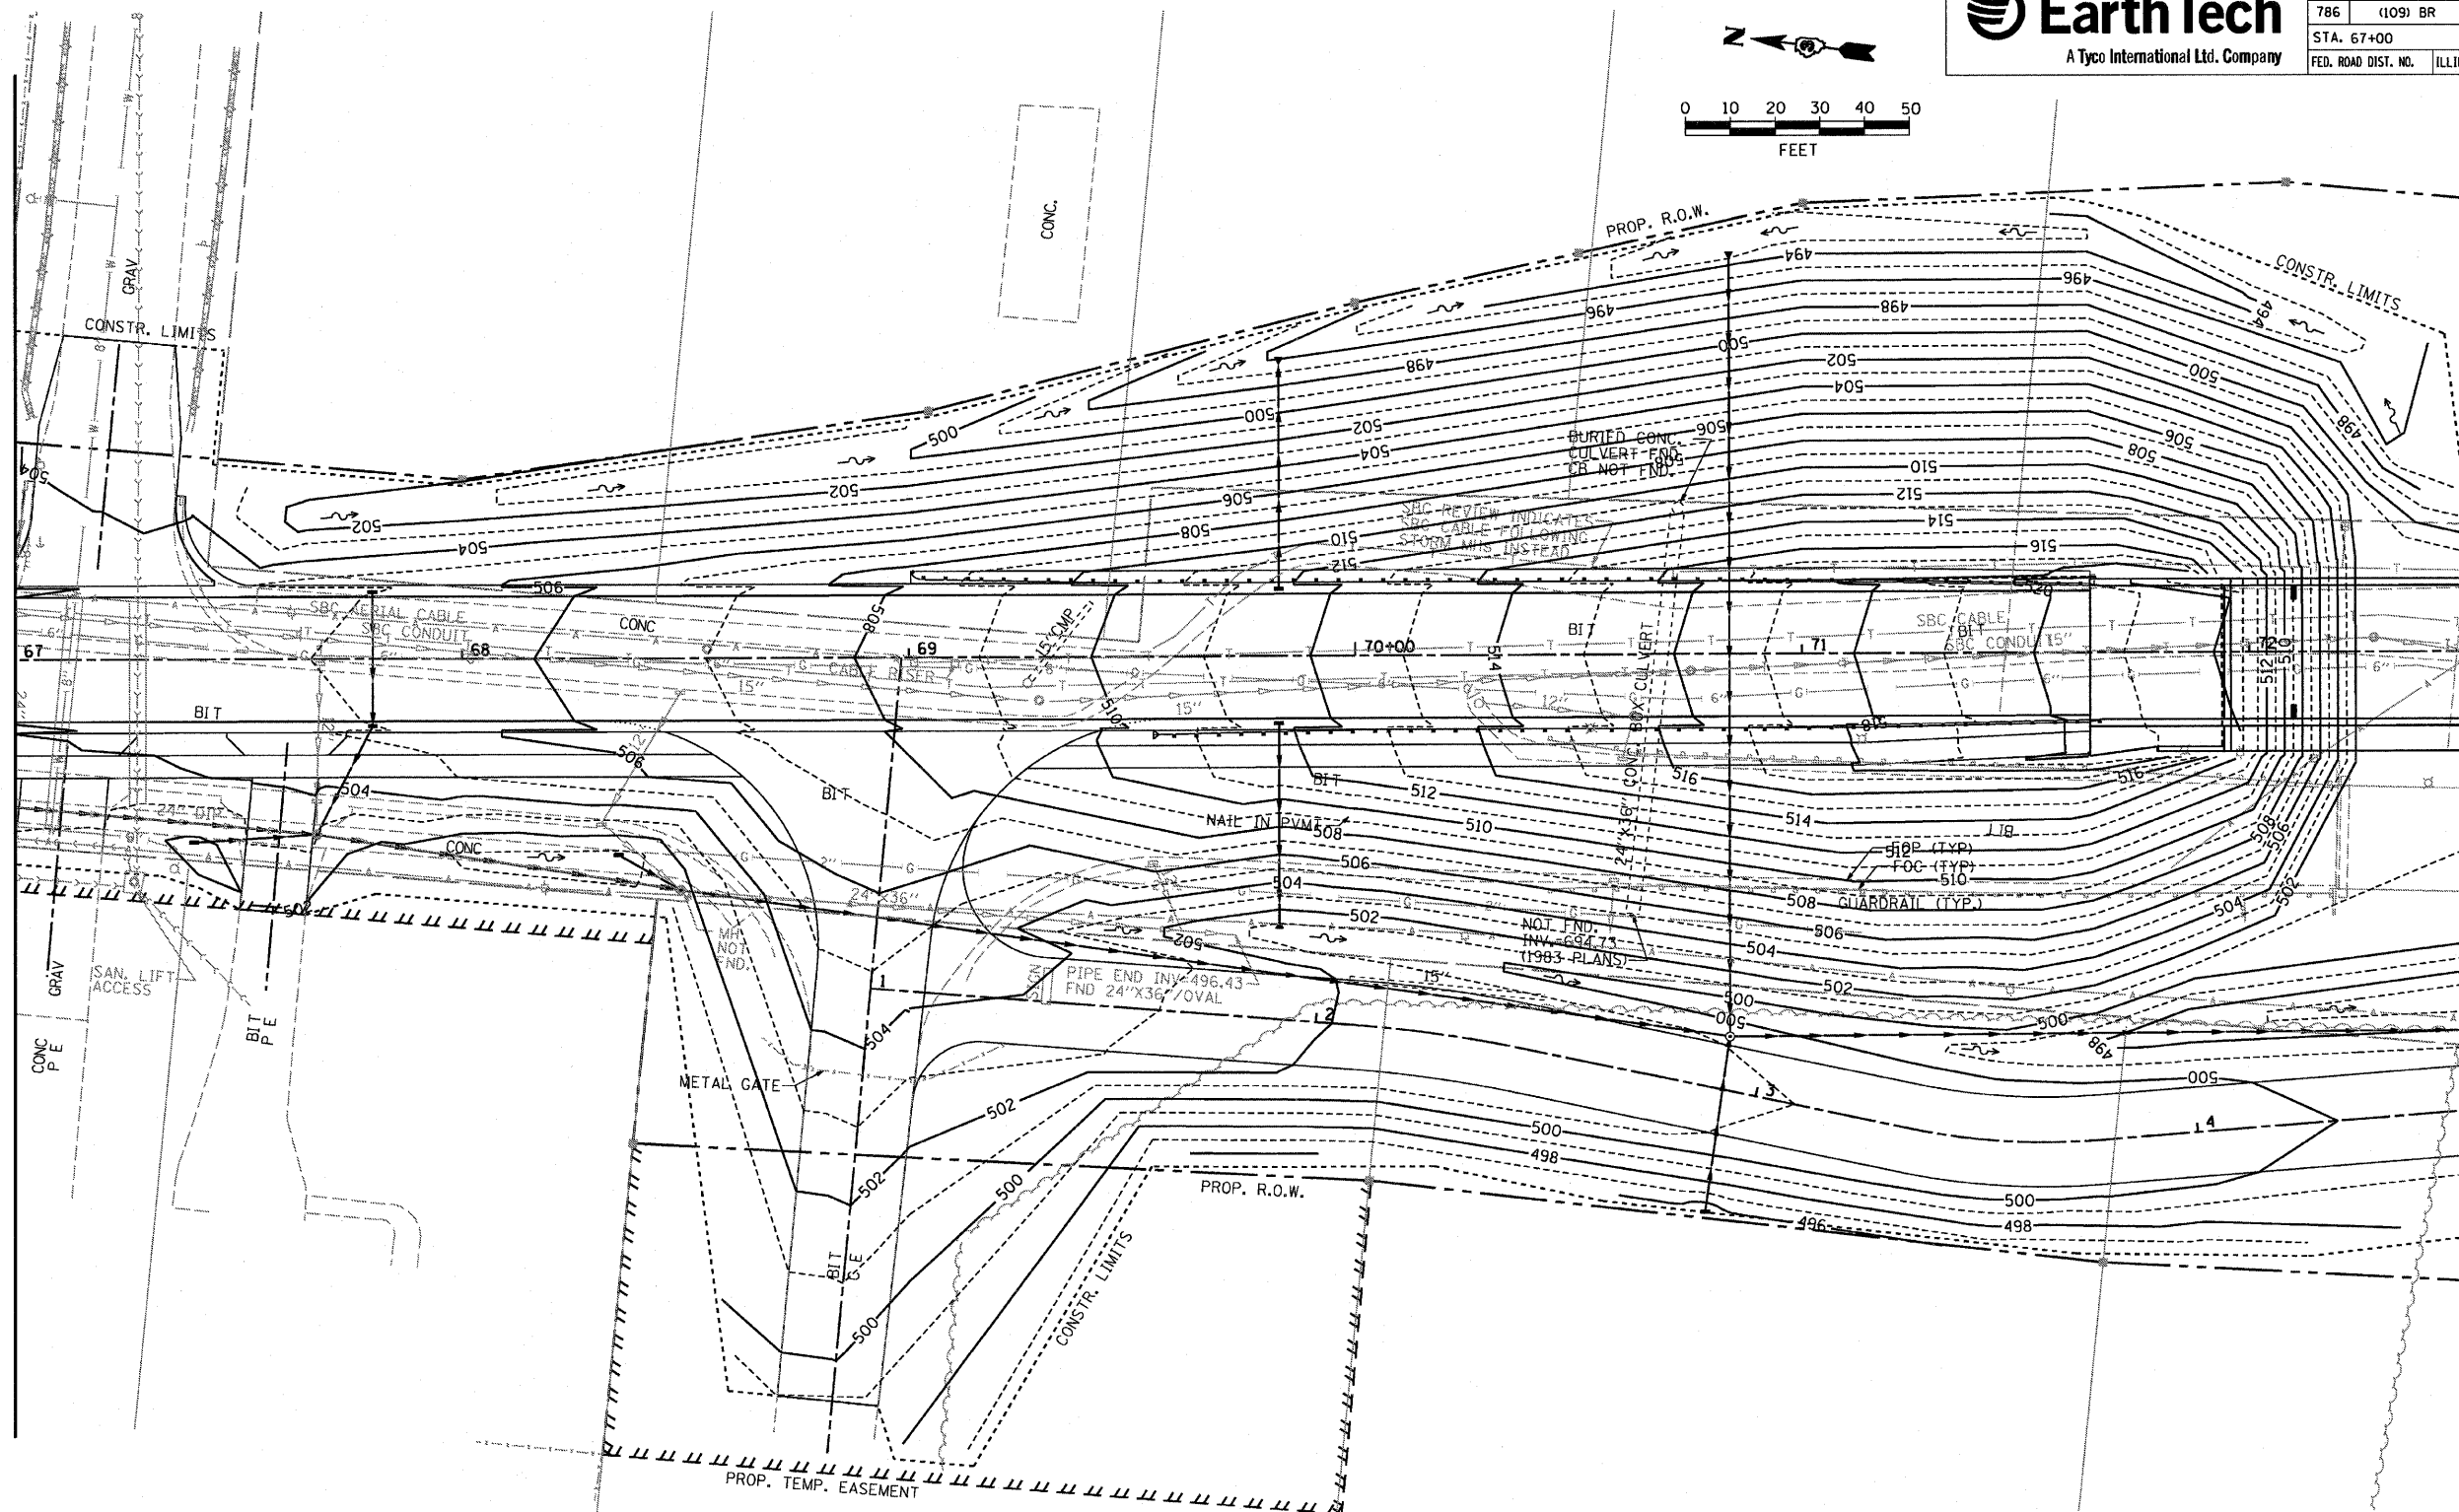

REVISIONS	
NAME	DATE

ILLINOIS DEPARTMENT OF TRANSPORTATION
GRADING PLAN
STA. 67+00 TO STA. 72+50

SCALE: 1" = 20'
DATE: OCTOBER, 2007
DRAWN BY: CJO
CHECKED BY: JCL

PLOT DATE = 10/4/2007
PLOT SCALE = 1" = 20'
USER NAME = Project