


STATE OF ILLINOIS
DEPARTMENT OF TRANSPORTATION



| F.A.P. ROUTE NO. | SECTION | COUNTY | TOTAL SHEETS | SHEET NO. |
|------------------|---------|----------|--------------|-----------|
| 786 | 109 BR | La Salle | 351 | 229 |

SHEET NO. 29
89 SHEETS

Contract # 66607

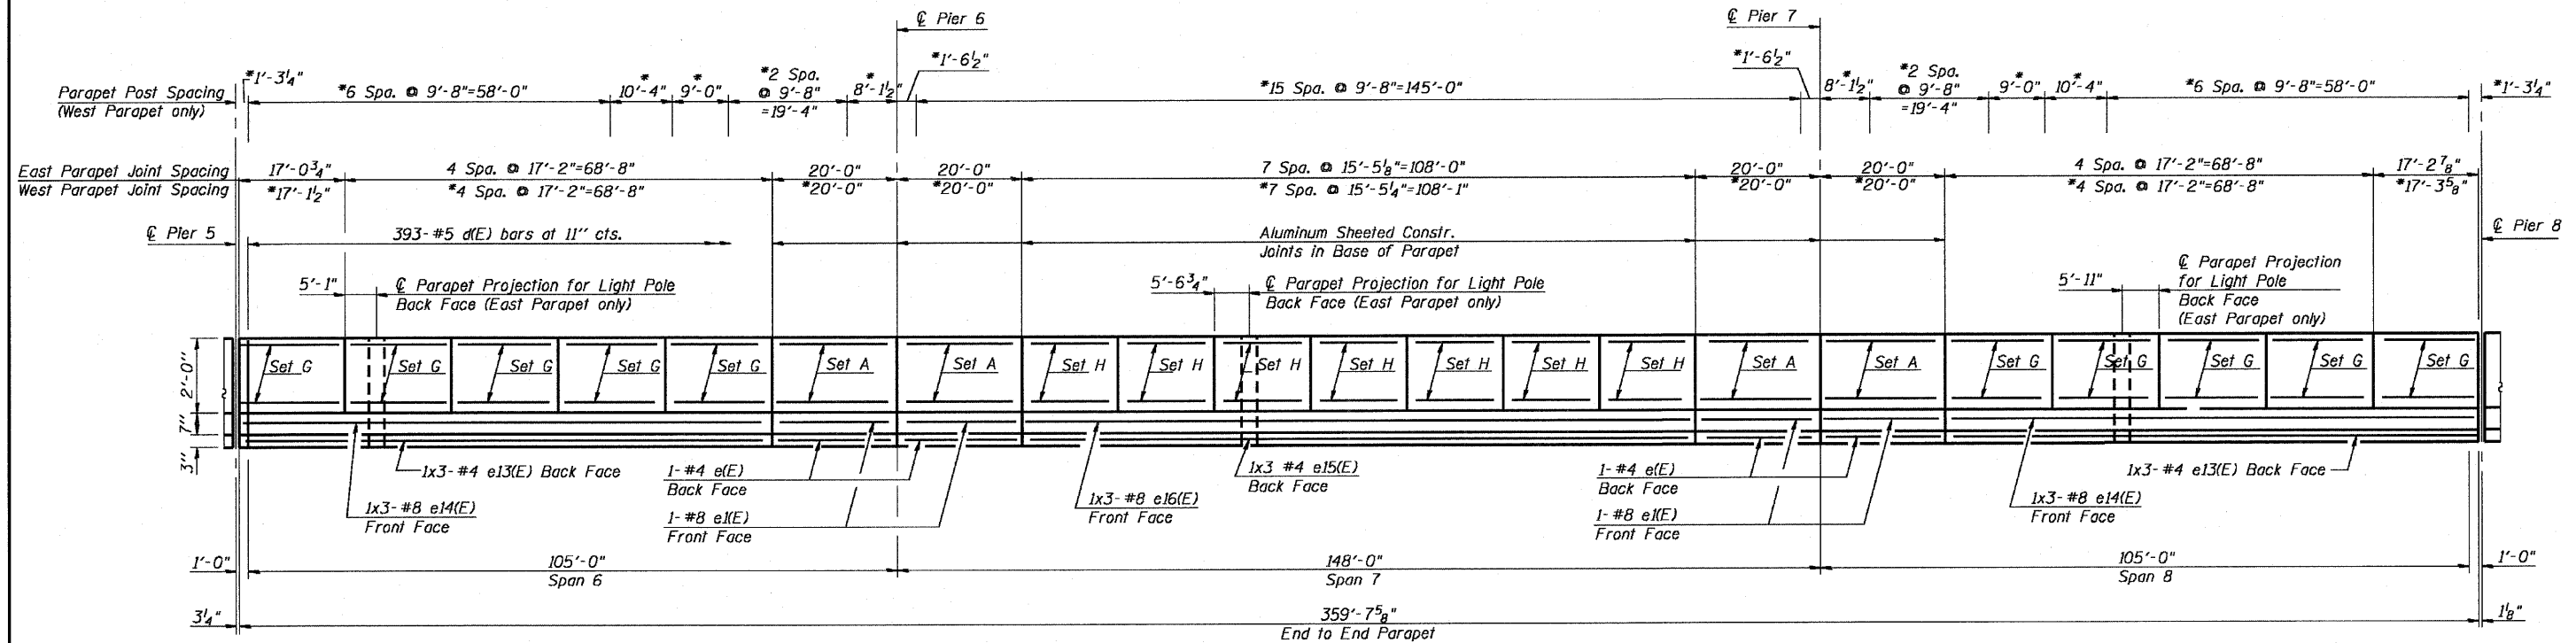

* Dimensions given along skewed West Edge

Set A (4 locations)
7-#4 e(E) bars around perimeter
(See section thru parapet)

Set G (10 locations)
7-#4 e17(E) bars around perimeter
(See section thru parapet)

Set H (7 locations)
7-#4 e18(E) bars around perimeter
(See section thru parapet)

INSIDE ELEVATION OF PARAPET (UNIT 3)

East Parapet shown (West Parapet similar)

Notes:

1. Work this sheet with Sheets 27, 28, & 30.
2. See Sheet 34 for Parapet Joint Details, Parapet Projection Details/Reinforcement, & Scupper Reinforcement Details.
3. See Sheets 35 & 36 for DS-11 & DS-12 Drainage Scupper Details, respectively.
4. See Sheet 37 for Bicycle Railing Details.
5. Bars indicated thus 20x3-#5 etc. indicates 20 lines of bars with 3 lengths per line.
6. Cut longitudinal reinforcement to clear drainage scuppers.

| | |
|----------|-------|
| DESIGNED | - CLS |
| CHECKED | - RJC |
| DRAWN | - JHR |
| CHECKED | - RJC |

**PARAPET DETAILS
UNIT 3
IL. 170 F.A.P. 786 OVER
ILLINOIS RIVER AT SENECA
PUBLIC WATERS
LA SALLE COUNTY, SECTION 109 BR
STATION 79+04.42
STRUCTURE NO. 050-0246**