

F.A.I. RTE.	SECTION	COUNTY	TOTAL SHEETS	SHEET NO.
74	72(7,8,9,9-1)LS	PEORIA	20	1

INDEX OF SHEETS

SHEET NO.	DESCRIPTION
1.	COVER SHEET AND INDEX OF SHEETS
2.	GENERAL NOTES, STANDARDS AND COMMITMENTS
3. - 6.	SUMMARY OF QUANTITIES
7.	SCHEDULE OF LANDSCAPE ITEMS
8.	TEMPORARY EROSION CONTROL NOTES AND SCHEDULES
9.	SCHEDULE OF QUANTITIES
10.	CALENDAR OF CONSTRUCTION
11.	OVERALL SCHEMATIC PLAN
12.	LANDSCAPE LOCATION PLAN 1
13.	LANDSCAPE LOCATION PLAN 2
14.	LANDSCAPE - LAYOUT 1
15.	LANDSCAPE - LAYOUT 2
16.	LANDSCAPE - LAYOUT 3
17.	LANDSCAPE - LAYOUT 4
18.	LANDSCAPE - LAYOUT 5
19.	LANDSCAPE - LAYOUT 6
20.	PIPING FOR LANDSCAPING WATER SERVICE


STATE OF ILLINOIS
DEPARTMENT OF TRANSPORTATION
DIVISION OF HIGHWAYS

PLANS FOR PROPOSED
FEDERAL AID INTERSTATE

F.A.I. ROUTE 74 (I-74)
SECTION 72(7,8,9,9-1)LS-1

LANDSCAPING ALONG I-74 FROM ARMSTRONG AVENUE
TO ILLINOIS RIVER IN PEORIA (EASTBOUND ONLY)
PEORIA COUNTY
C-94-002-08

D-94-001-08

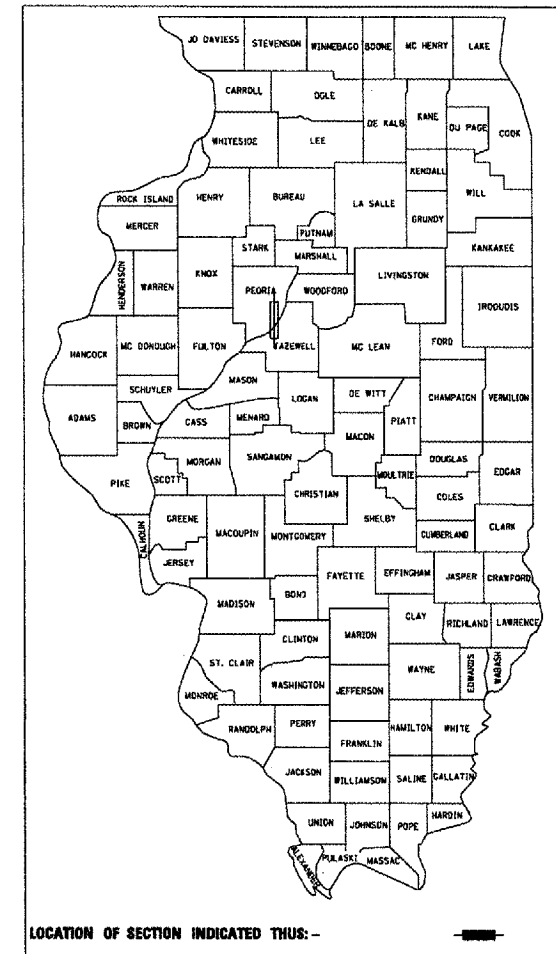


LOCATION OF SECTION INDICATED THUS: -

LIST OF STANDARDS

SEE SHEET NO. 2

RANGE 8 EAST - 4TH P.M.

PROJECT START
EASTBOUND STA. 148 + 450

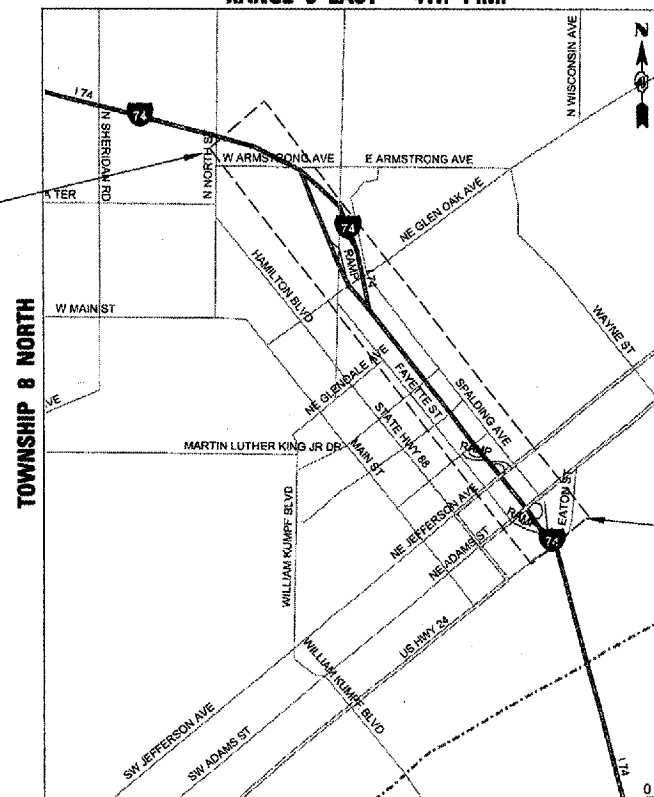

LOCATION MAP
MAP SCALE: N.T.S.

PROJECT END
EASTBOUND STA. 150 + 400

GROSS LENGTH PROJECT=1,950 m=1.95 km
NET LENGTH PROJECT=1,835 m=1.84 km

FINAL PLANS

DESCRIPTION OF WORK

THIS PROJECT INCLUDES INSTALLATION OF
LANDSCAPING MATERIALS AND ALL OTHER
COLLATERAL WORK.

STATE OF ILLINOIS
DEPARTMENT OF TRANSPORTATION
DIVISION OF HIGHWAYS

SUBMITTED 00729 07

[Signature]
DISTRICT ENGINEER

December 7, 07
[Signature]
ENGINEER OF DESIGN AND ENVIRONMENT


December 7, 07
[Signature]
DIRECTOR, DIVISION OF HIGHWAYS

PRINTED BY THE AUTHORITY OF THE STATE OF ILLINOIS

PROJECT ENGINEER: RICHARD DOTSON 309-671-3455

DESIGNER: CHRISTOPHER MAUSHARD 309-671-3464

METRIC RATIOS

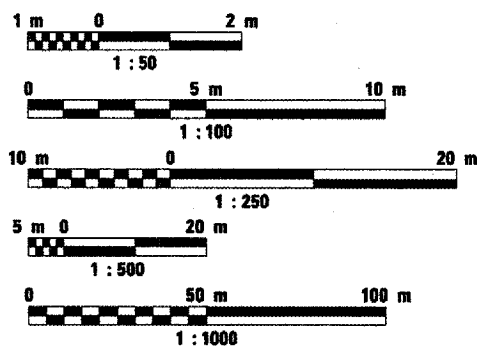

FULL SIZE PLANS HAVE BEEN PREPARED USING STANDARD
ENGINEERING SCALES. REDUCED SIZED PLANS WILL NOT
CONFORM TO STANDARD SCALES. IN MAKING MEASUREMENTS
ON REDUCED PLANS, THE ABOVE SCALES MAY BE USED.

J.U.L.I.E.
JOINT UTILITY LOCATION INFORMATION FOR EXCAVATION
1-800-892-0123

CONTRACT NO. 68764
CATALOG NO. 031087-61D