


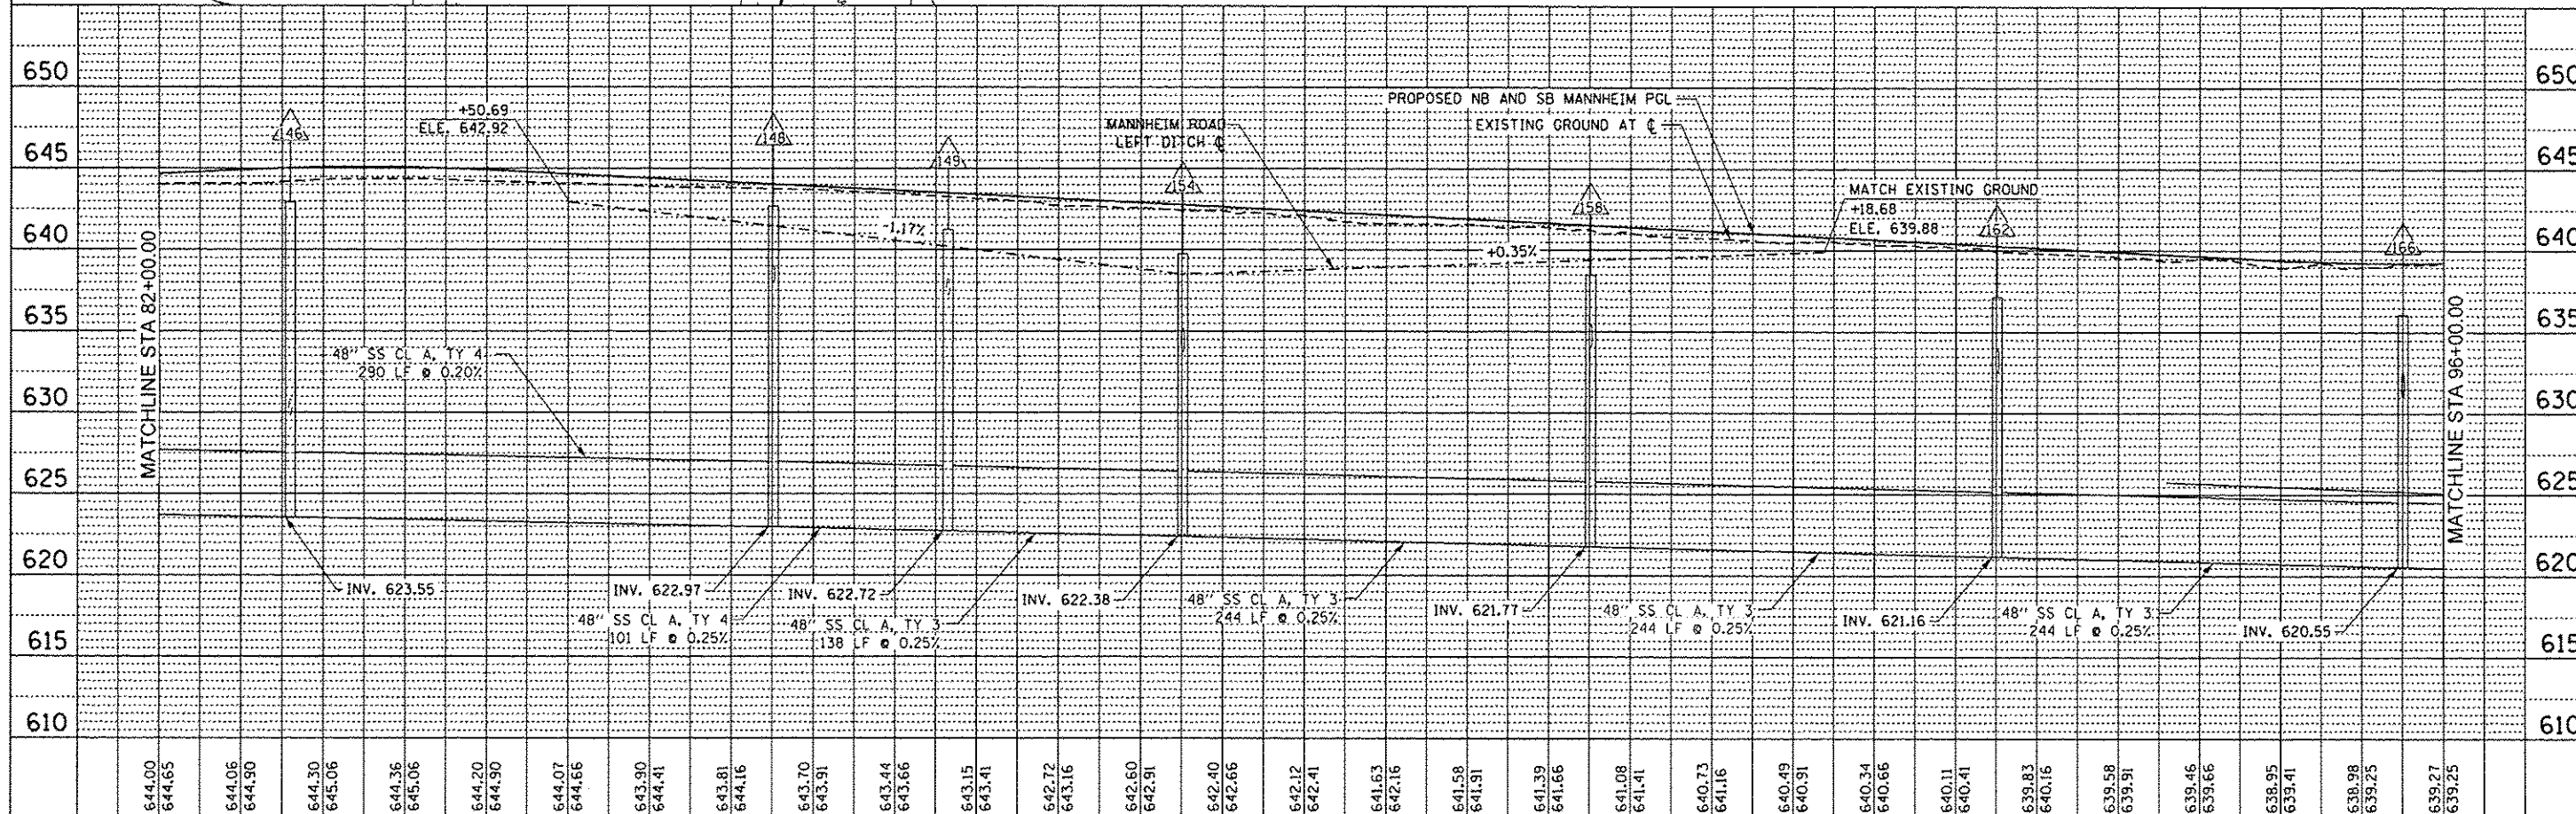

82+00		83+00		84+00		85+00		86+00		87+00		88+00		89+00		90+00		91+00		92+00		93+00		94+00		95+00		96+00		DR-05											
HNTB	USER NAME = mkoar		DESIGNED MAM/PMS		REVISED -		STATE OF ILLINOIS DEPARTMENT OF TRANSPORTATION										DRAINAGE PLAN AND PROFILE – MANNHEIM ROAD										F.A.P. RTE.	SECTION		COUNTY	TOTAL SHEETS	SHEET NO.									
	DRAWN PMS		REVISED -		330	0105 WRS&HB																					COOK	605	182												
	PLOT SCALE = 50:1		CHECKED MAM		REVISED -																																				
	PLOT DATE = 27-DEC-2012		DATE 10/19/12		REVISED  12/27/12 ADDENDUM 1																																				
												SCALE: 1" = 50'						SHEET NO. 5 OF 8 SHEETS						STA. 82+00.00 TO STA. 96+00.00						ILLINOIS FED. AID PROJECT						CONTRACT NO. 60G3					