


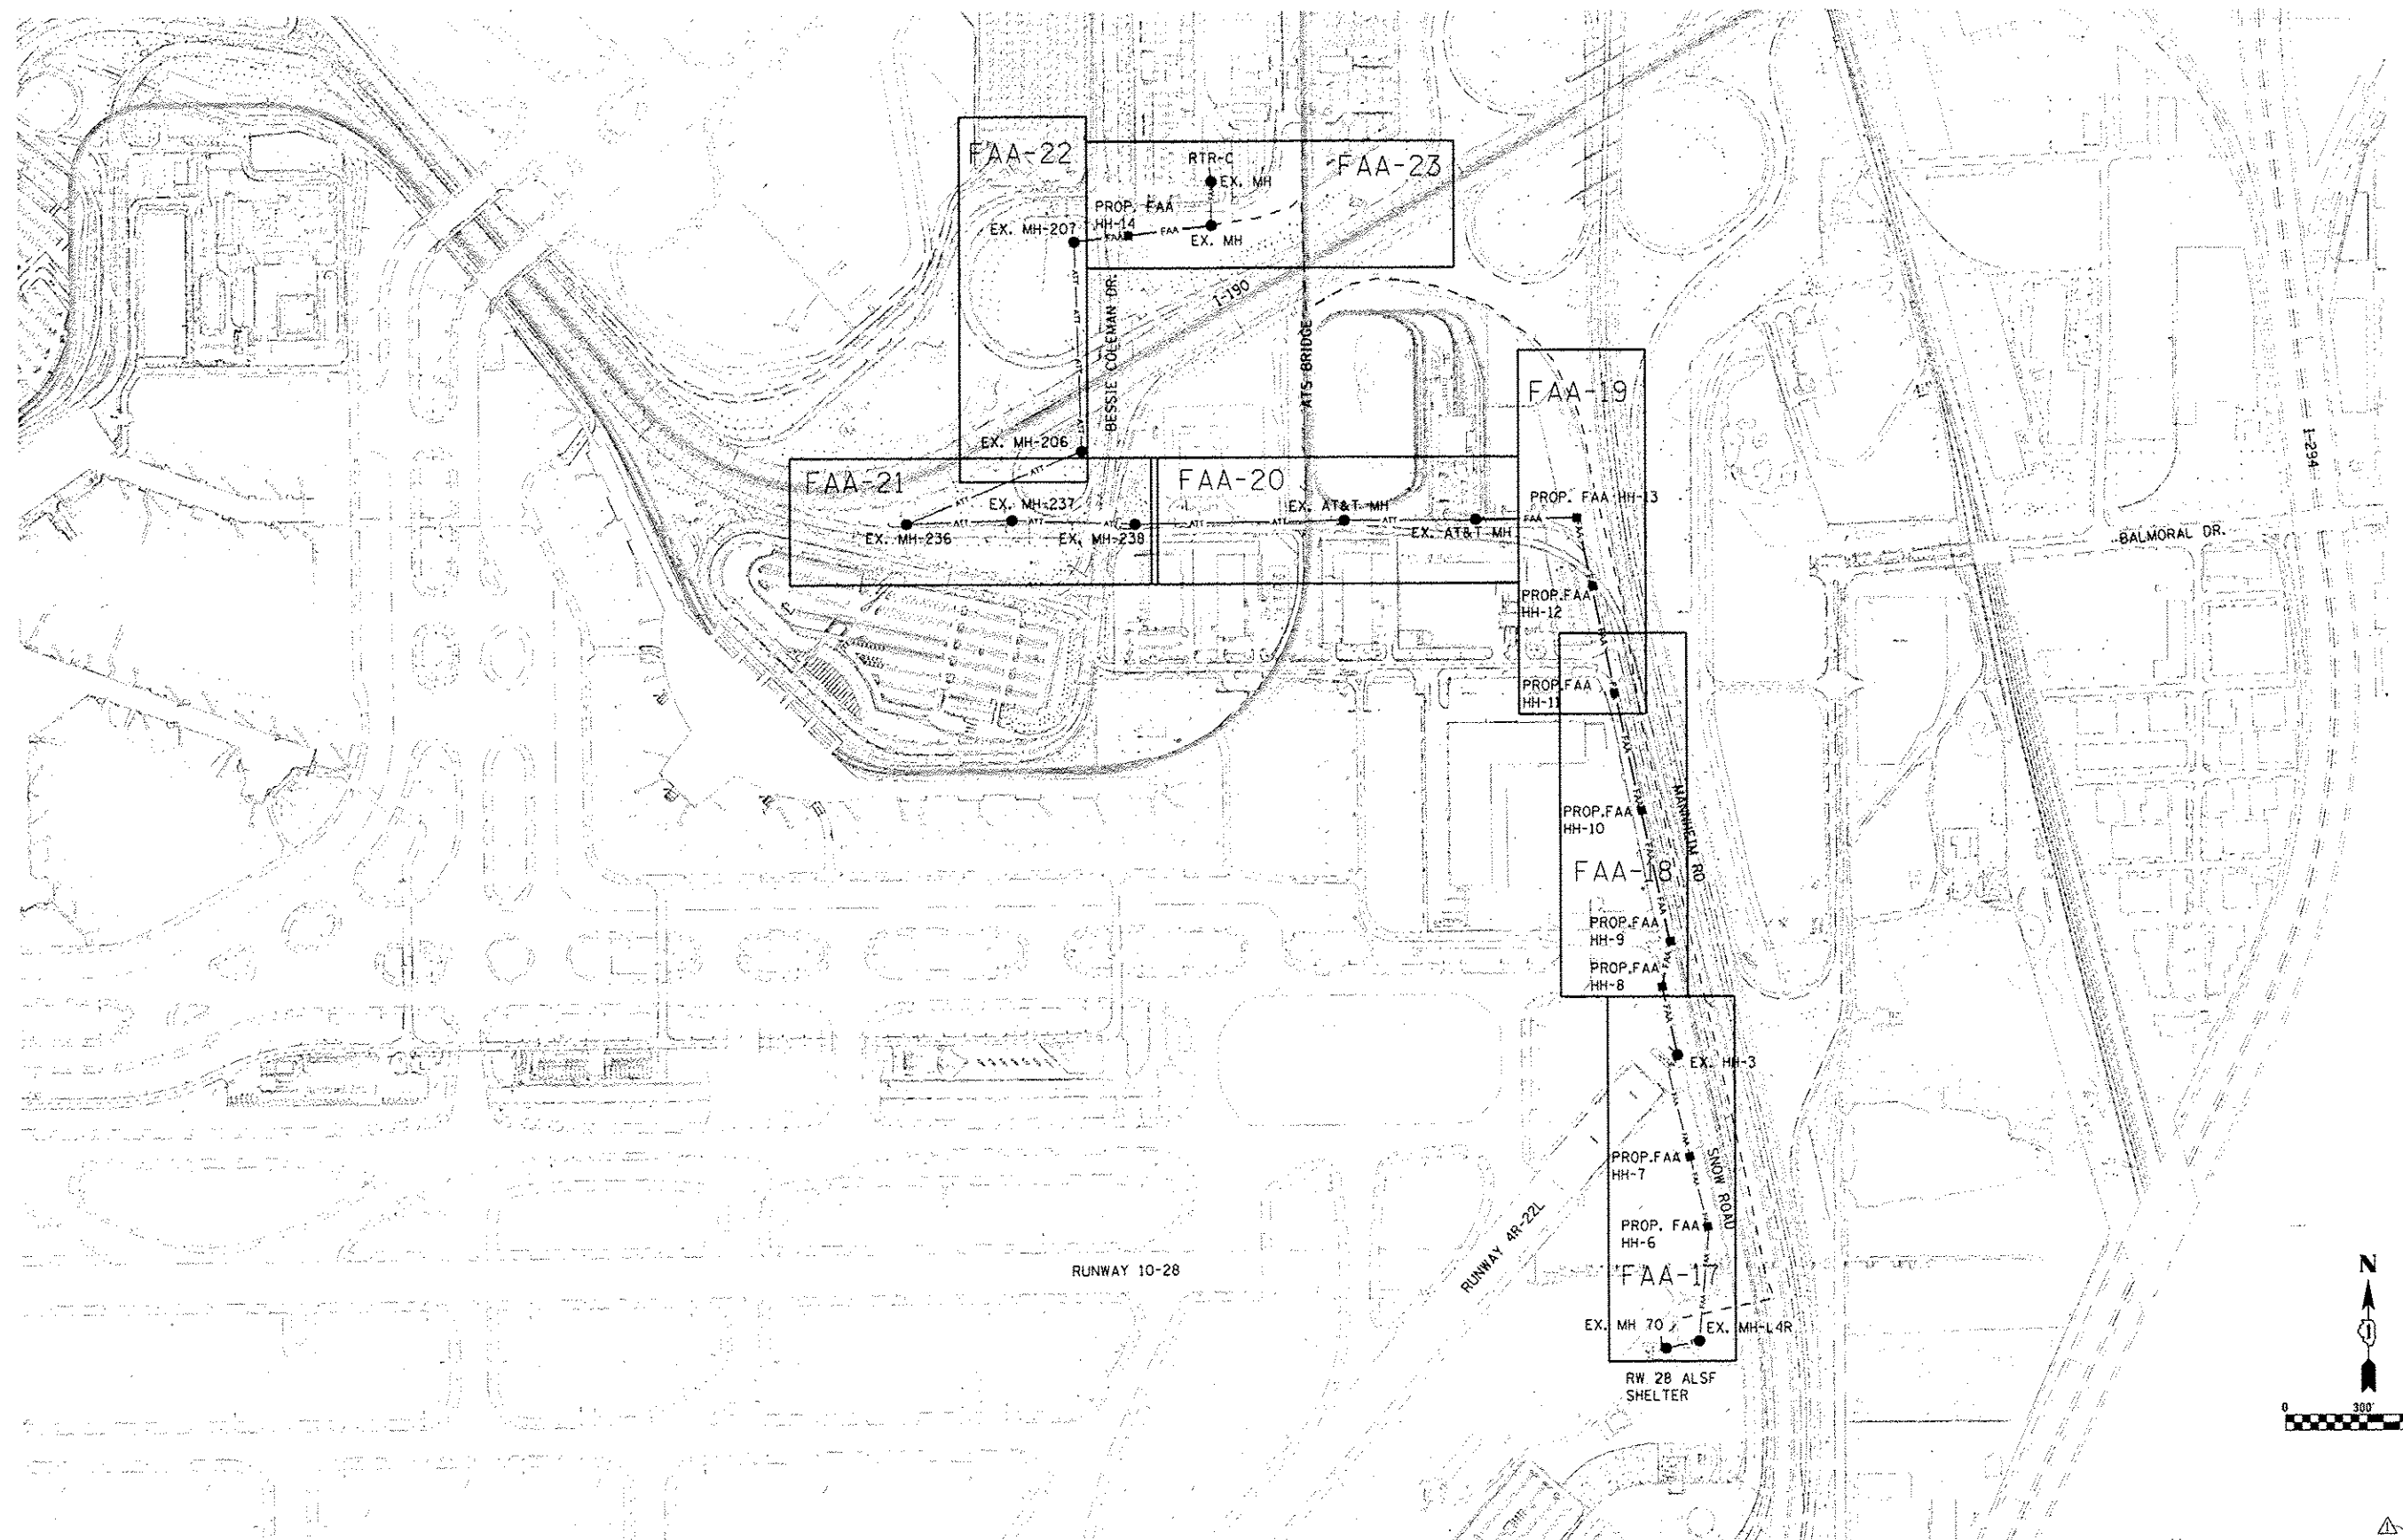

USER NAME = khosr	DESIGNED CFB	REVISED -
	DRAWN CFB	REVISED -
PLOT SCALE = 600:1	CHECKED SPG	REVISED -
PLOT DATE = 26-DEC-2012	DATE	REVISED 12/28/12 ADDENDUM 1

STATE OF ILLINOIS
DEPARTMENT OF TRANSPORTATION

FOTS LOOP 3
PLAN AND PROFILE INDEX

SCALE: SHEET NO. 1 OF 8 SHEETS STA. TO STA.

F.A.P. RTE.	SECTION	COUNTY	TOTAL SHEETS	SHEET NO.
330	0105 WRS&HB	COOK	605	605P
CONTRACT NO. 60G37				
ILLINOIS FED. AID PROJECT				

ADDED SHEET
FAA-16