
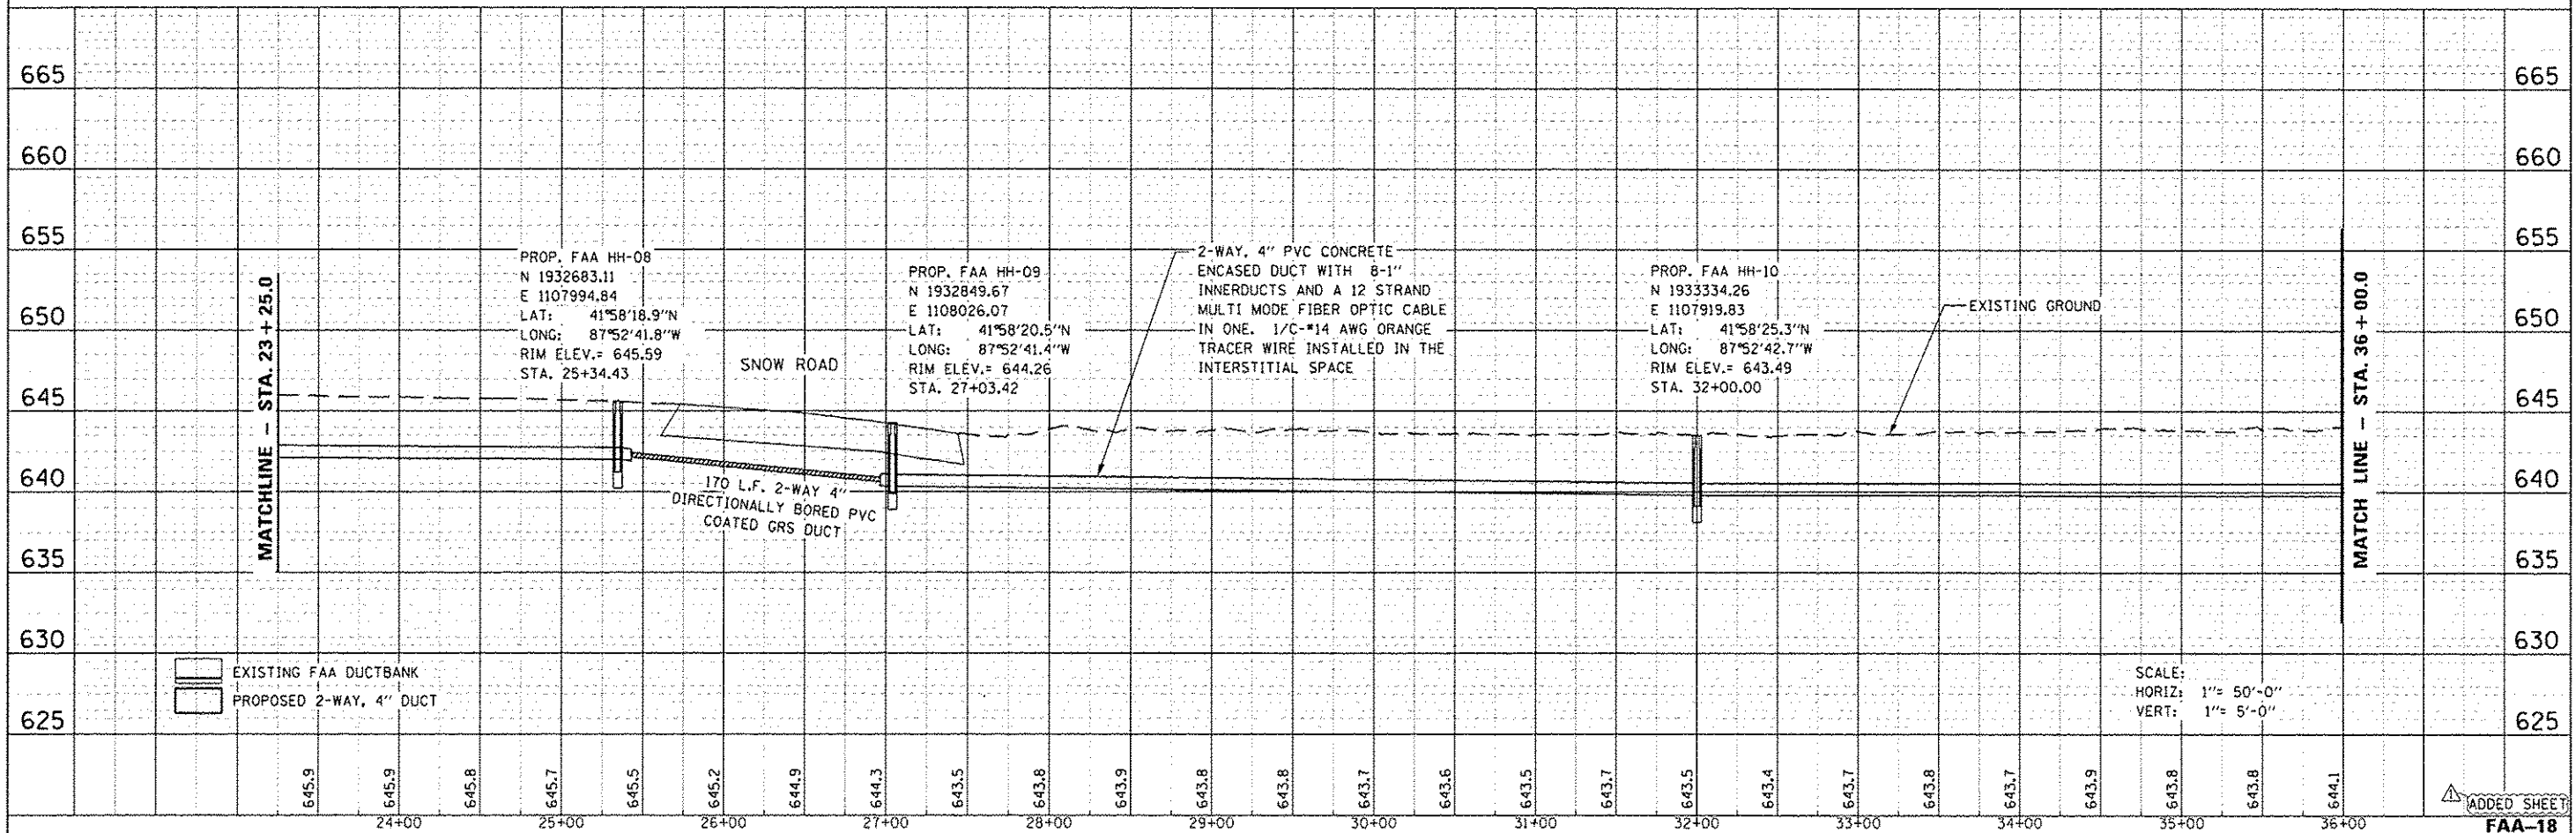


PLAN	DATE
DESIGNED	
DRAWN	
CHECKED	
NOTED	
FILE NO.	

PROFILE	DATE
DESIGNED	
DRAWN	
CHECKED	
NOTED	
FILE NO.	

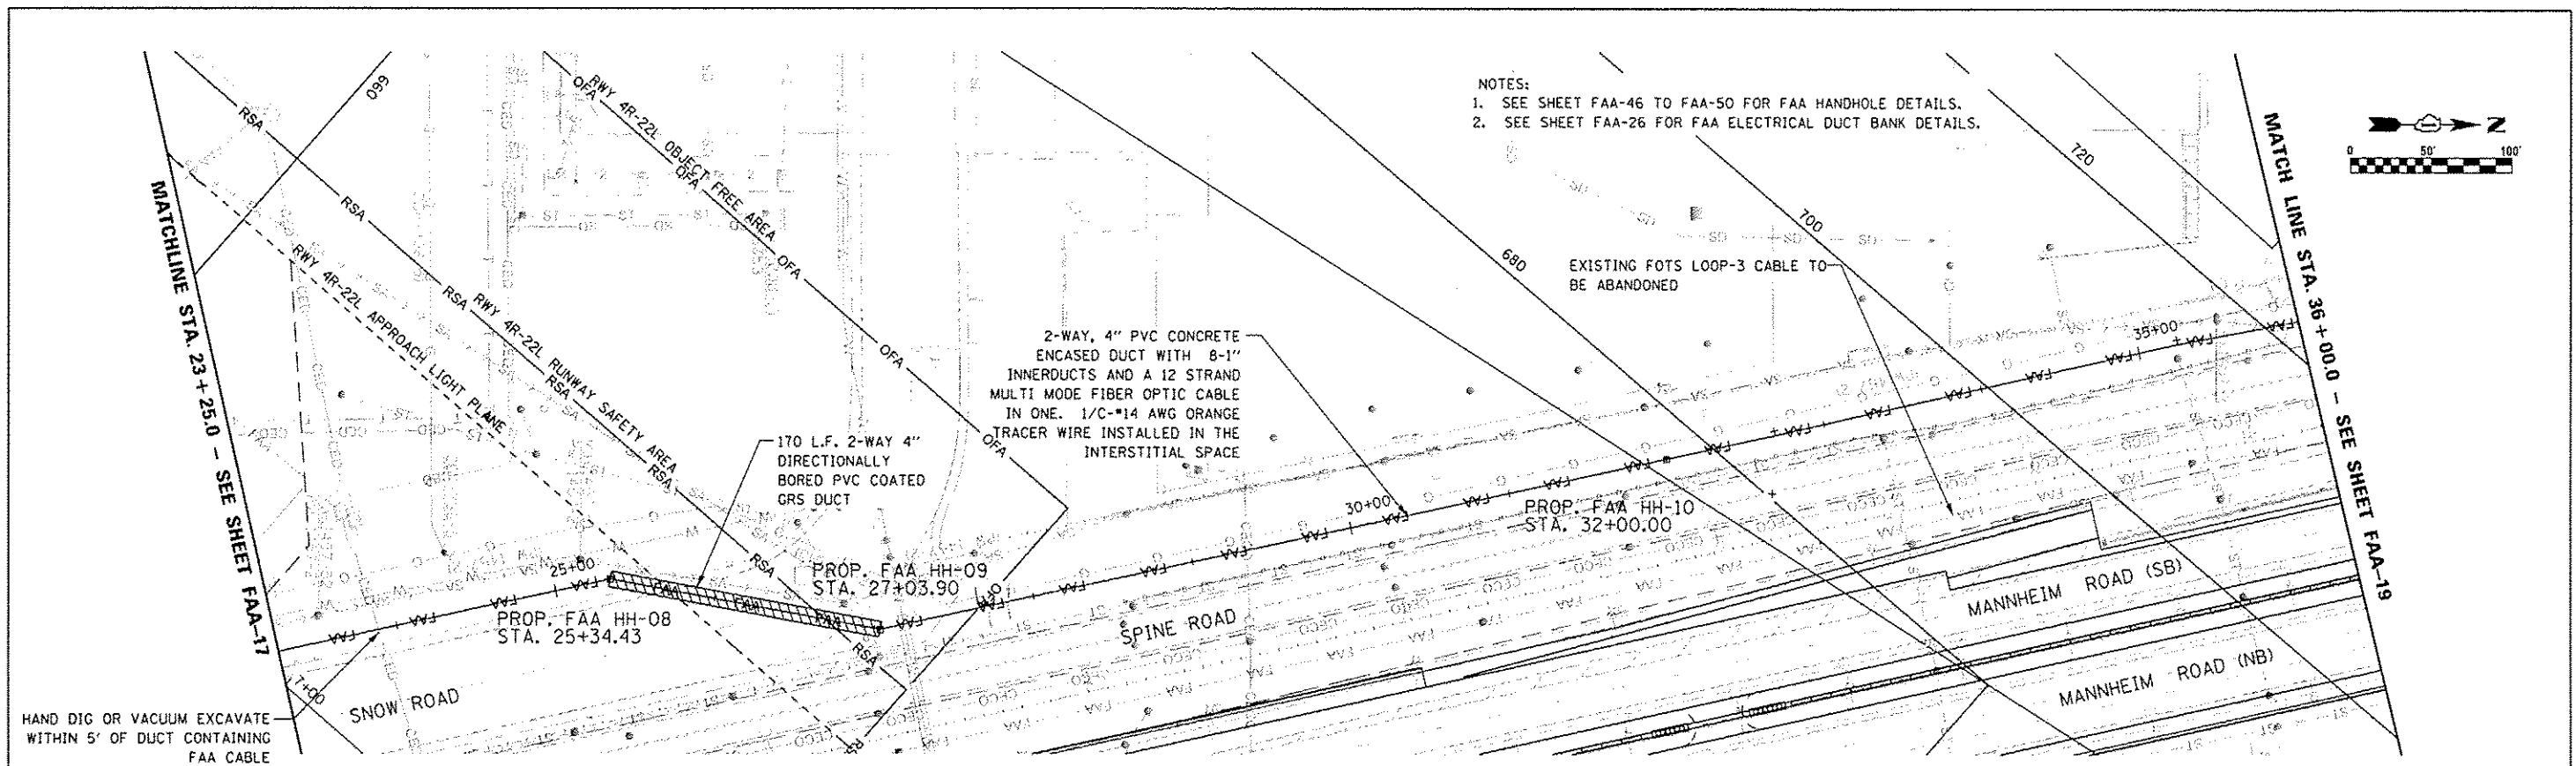

HNTB	USER NAME: <i>hntb</i>	DESIGNED: <i>CFB</i>	REVISED: -	STATE OF ILLINOIS DEPARTMENT OF TRANSPORTATION	FOTS LOOP 3 PLAN AND PROFILE	SCALE: SHEET NO. 3 OF 8 SHEETS STA. TO STA.	SECTION: 0105 WRS&HB	COUNTY: COOK	TOTAL SHEETS: 605	SHEET NO.: 605R	CONTRACT NO. 60G37
	PLOT SCALE: 1/8"=1'	DRAWN: <i>CFB</i>	REVISED: -								
	PLOT DATE: 26-DEC-2012	CHECKED: <i>SPG</i>	REVISED: -								
	DATE: 10/19/12	REVISOR: <i>12/21/12 ADDENDUM 1</i>									

FILE NAME: IP_PWPdms47844\0160G37-whr-FAAFOTS18.dgn

ADDED SHEET

FAA-18