
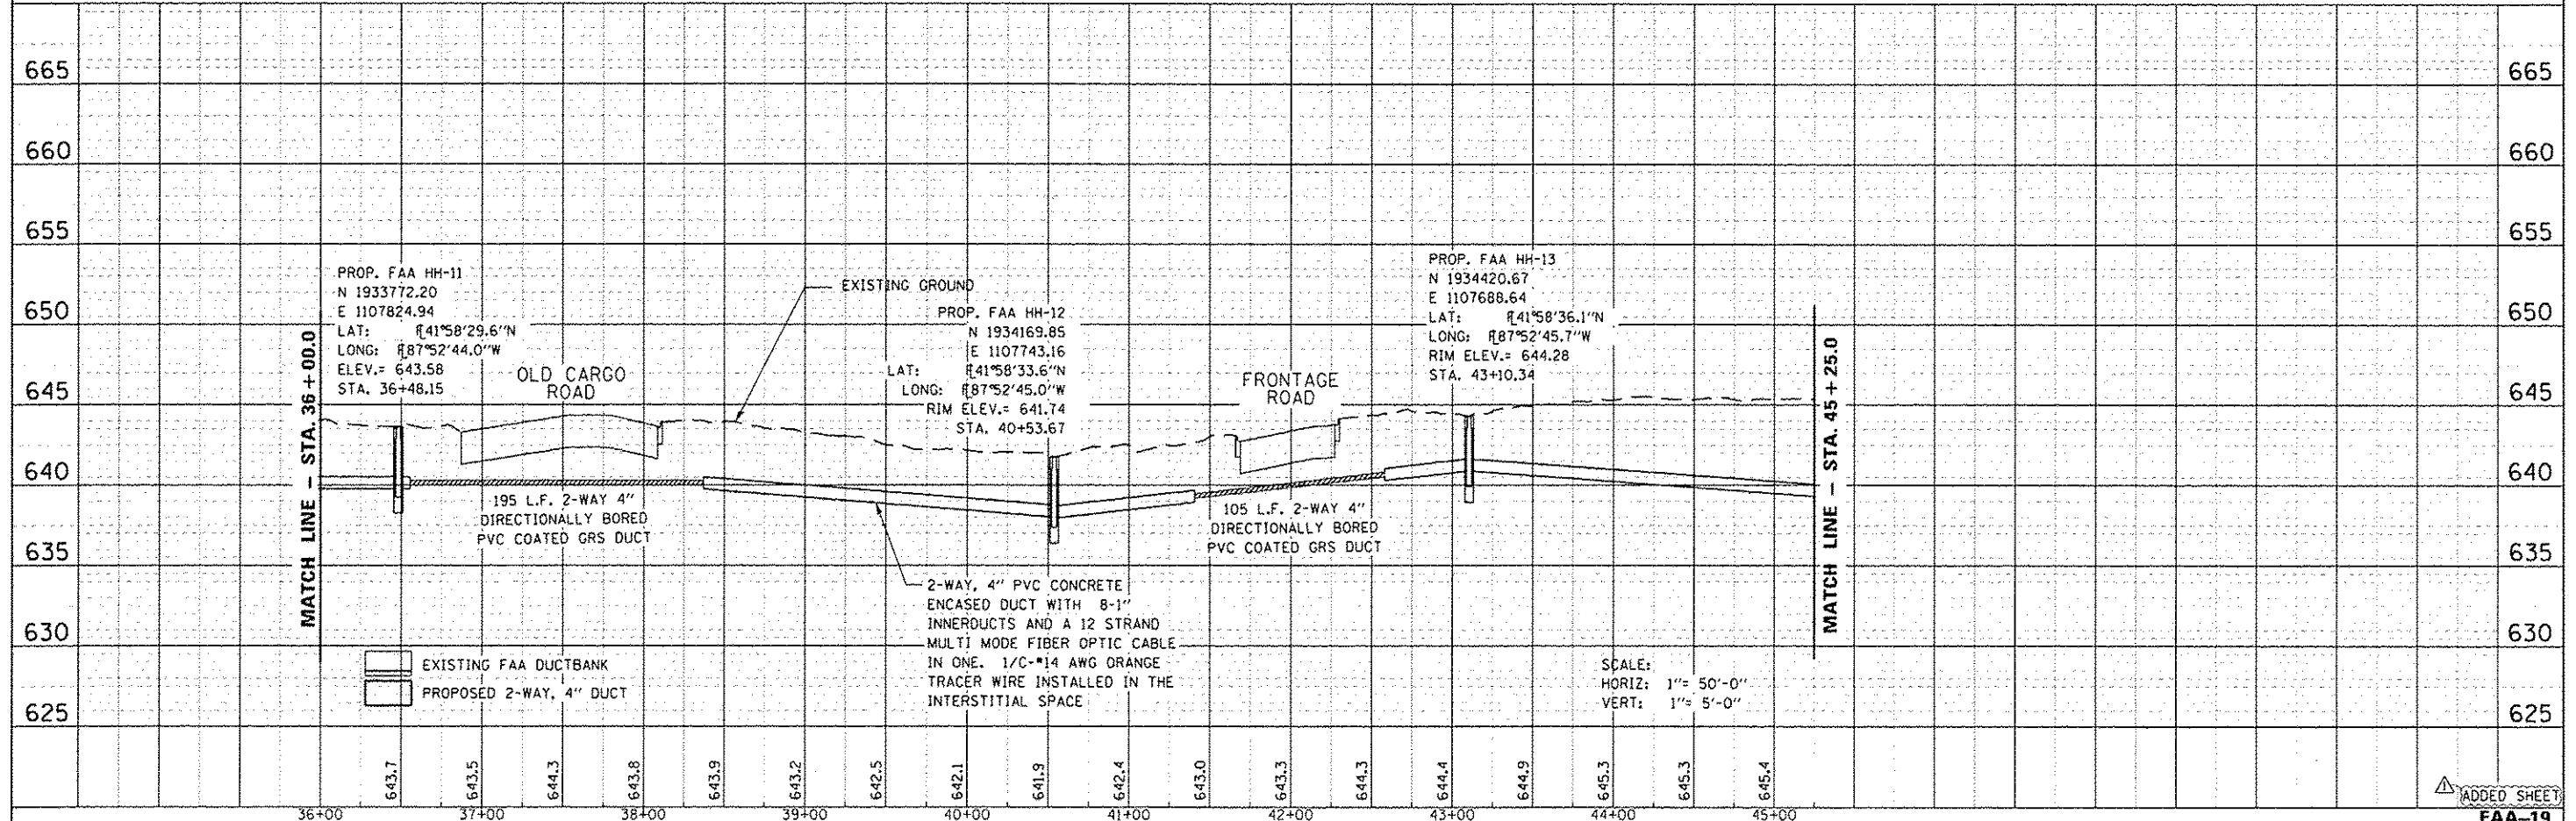


PLAN	DATE
BY	
REVIEWED	
NOTED	
NO.	

PROFILE	DATE
BY	
REVIEWED	
NOTED	
NO.	

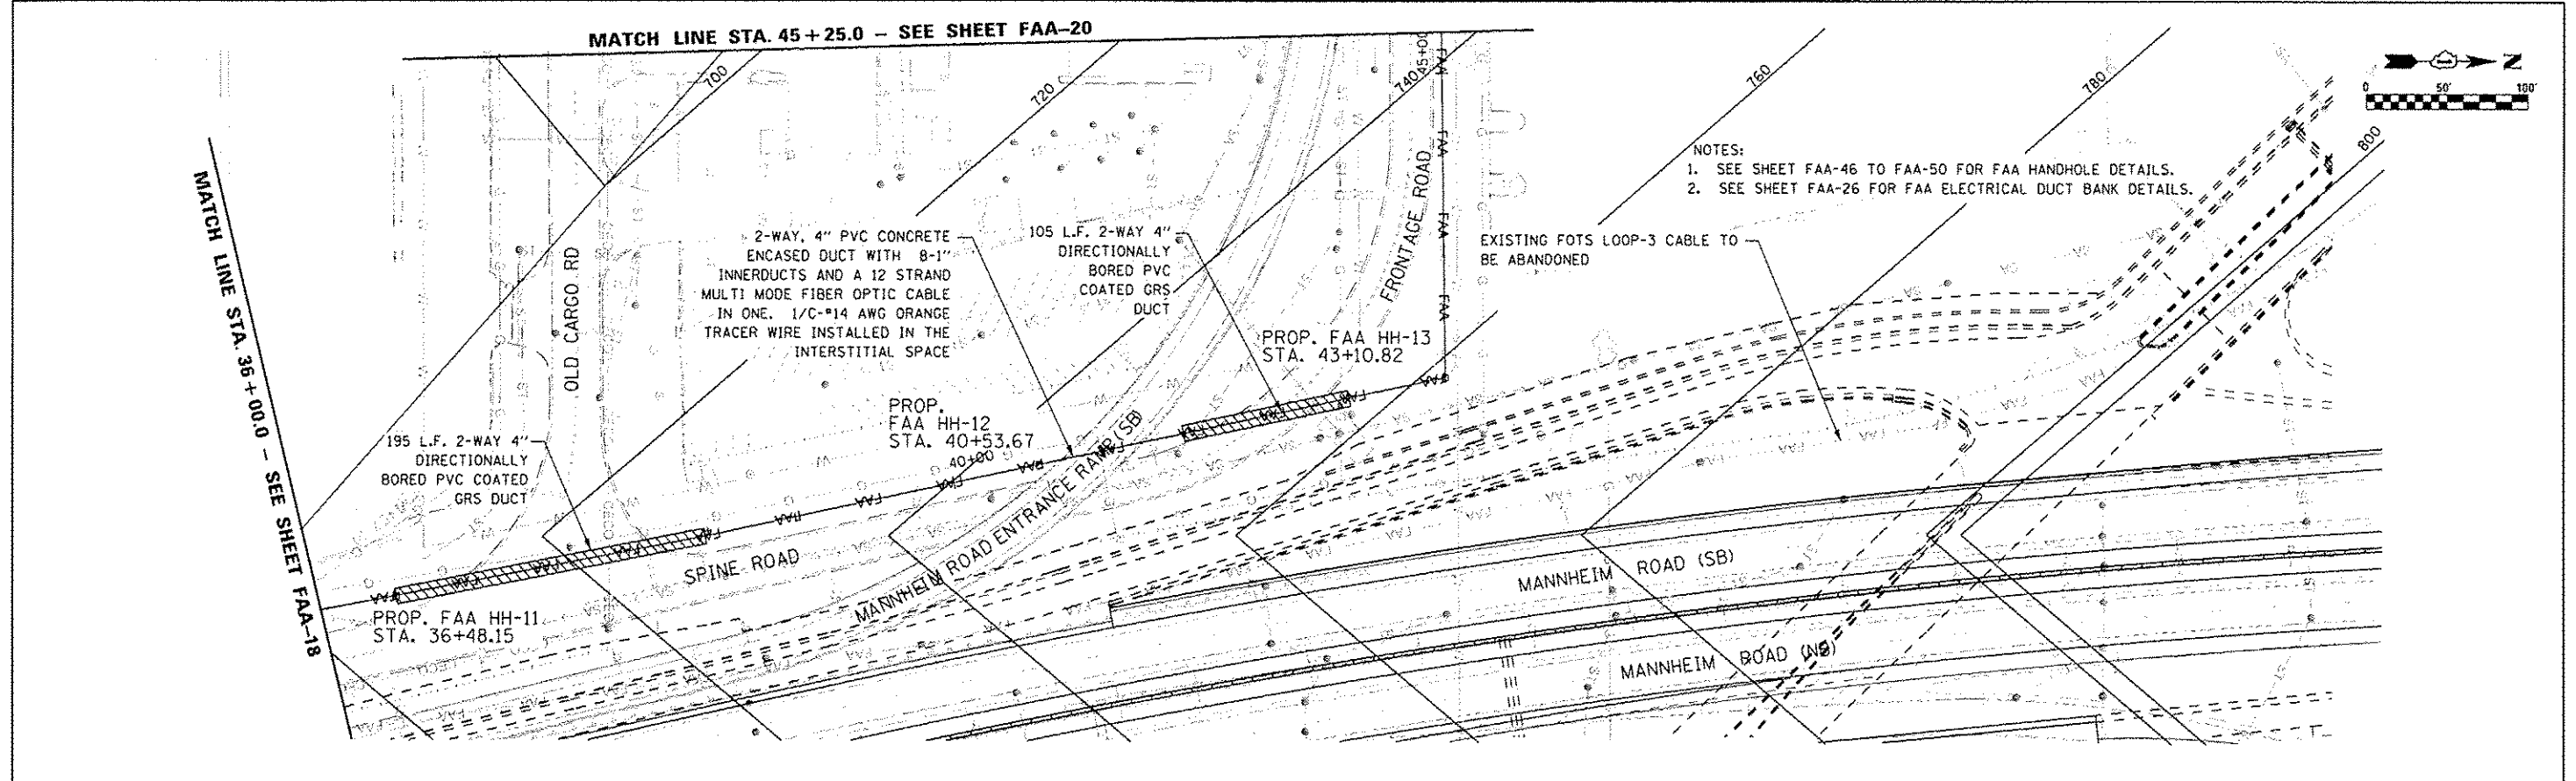

HNTB	USER NAME: mh001p	DESIGNED: CFB	REVISED: -	STATE OF ILLINOIS DEPARTMENT OF TRANSPORTATION	FOTS LOOP 3 PLAN AND PROFILE	SCALE: SHEET NO. 4 OF 8 SHEETS STA. TO STA.	F.A.P. RTE. 330	SECTION 0105 WRS&HB	COUNTY COOK	TOTAL SHEET NO. 605	CONTRACT NO. 60G37
	PLOT SCALE: 1/8"=1'	DRAWN: CFB	REVISED: -								
	PLOT DATE: 26-DEC-2012	CHECKED: SPG	REVISED: -								
	DATE: 10/19/12	REVISED: 12/27/12 ADDENDUM 1									