



PLAN	DATE
REVISION	BY
NOTED	DATE
NO.	FILE NAME

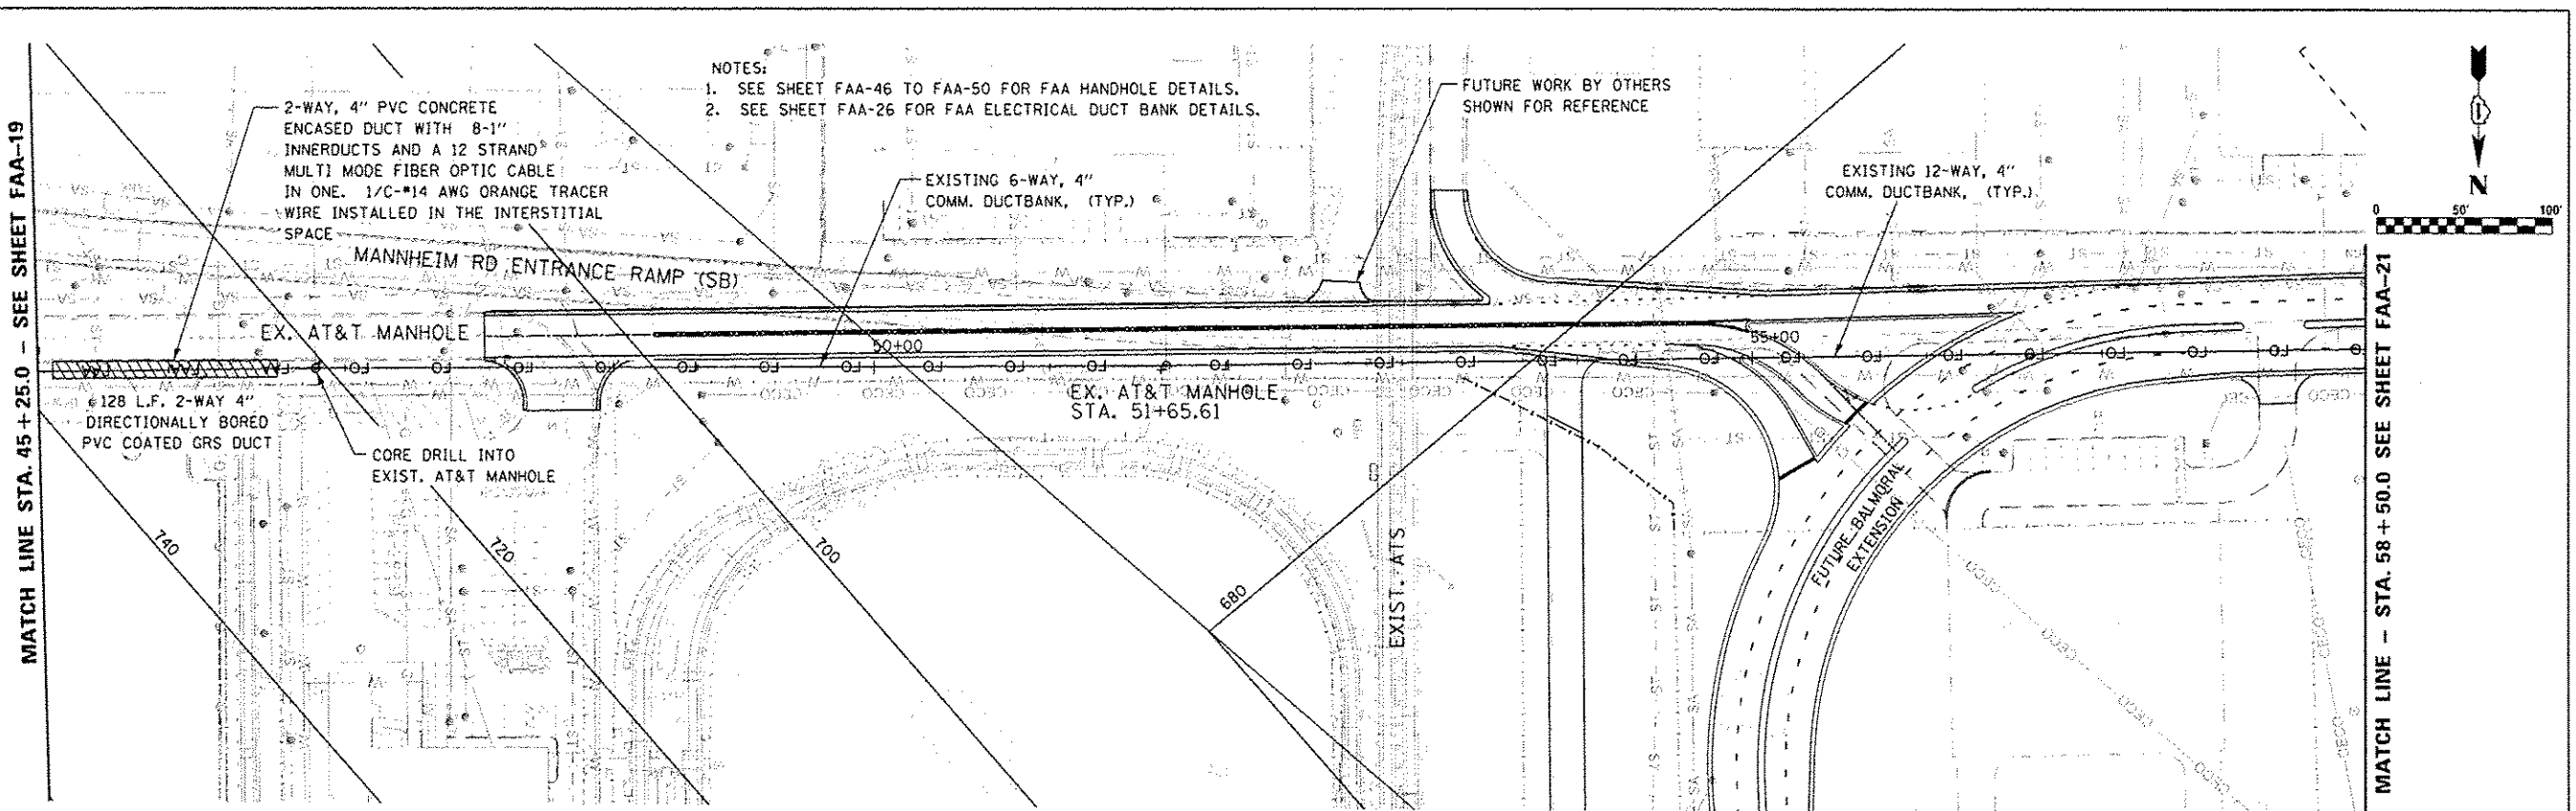

PROFILE	DATE
REVISION	BY
NOTED	DATE
NO.	FILE NAME

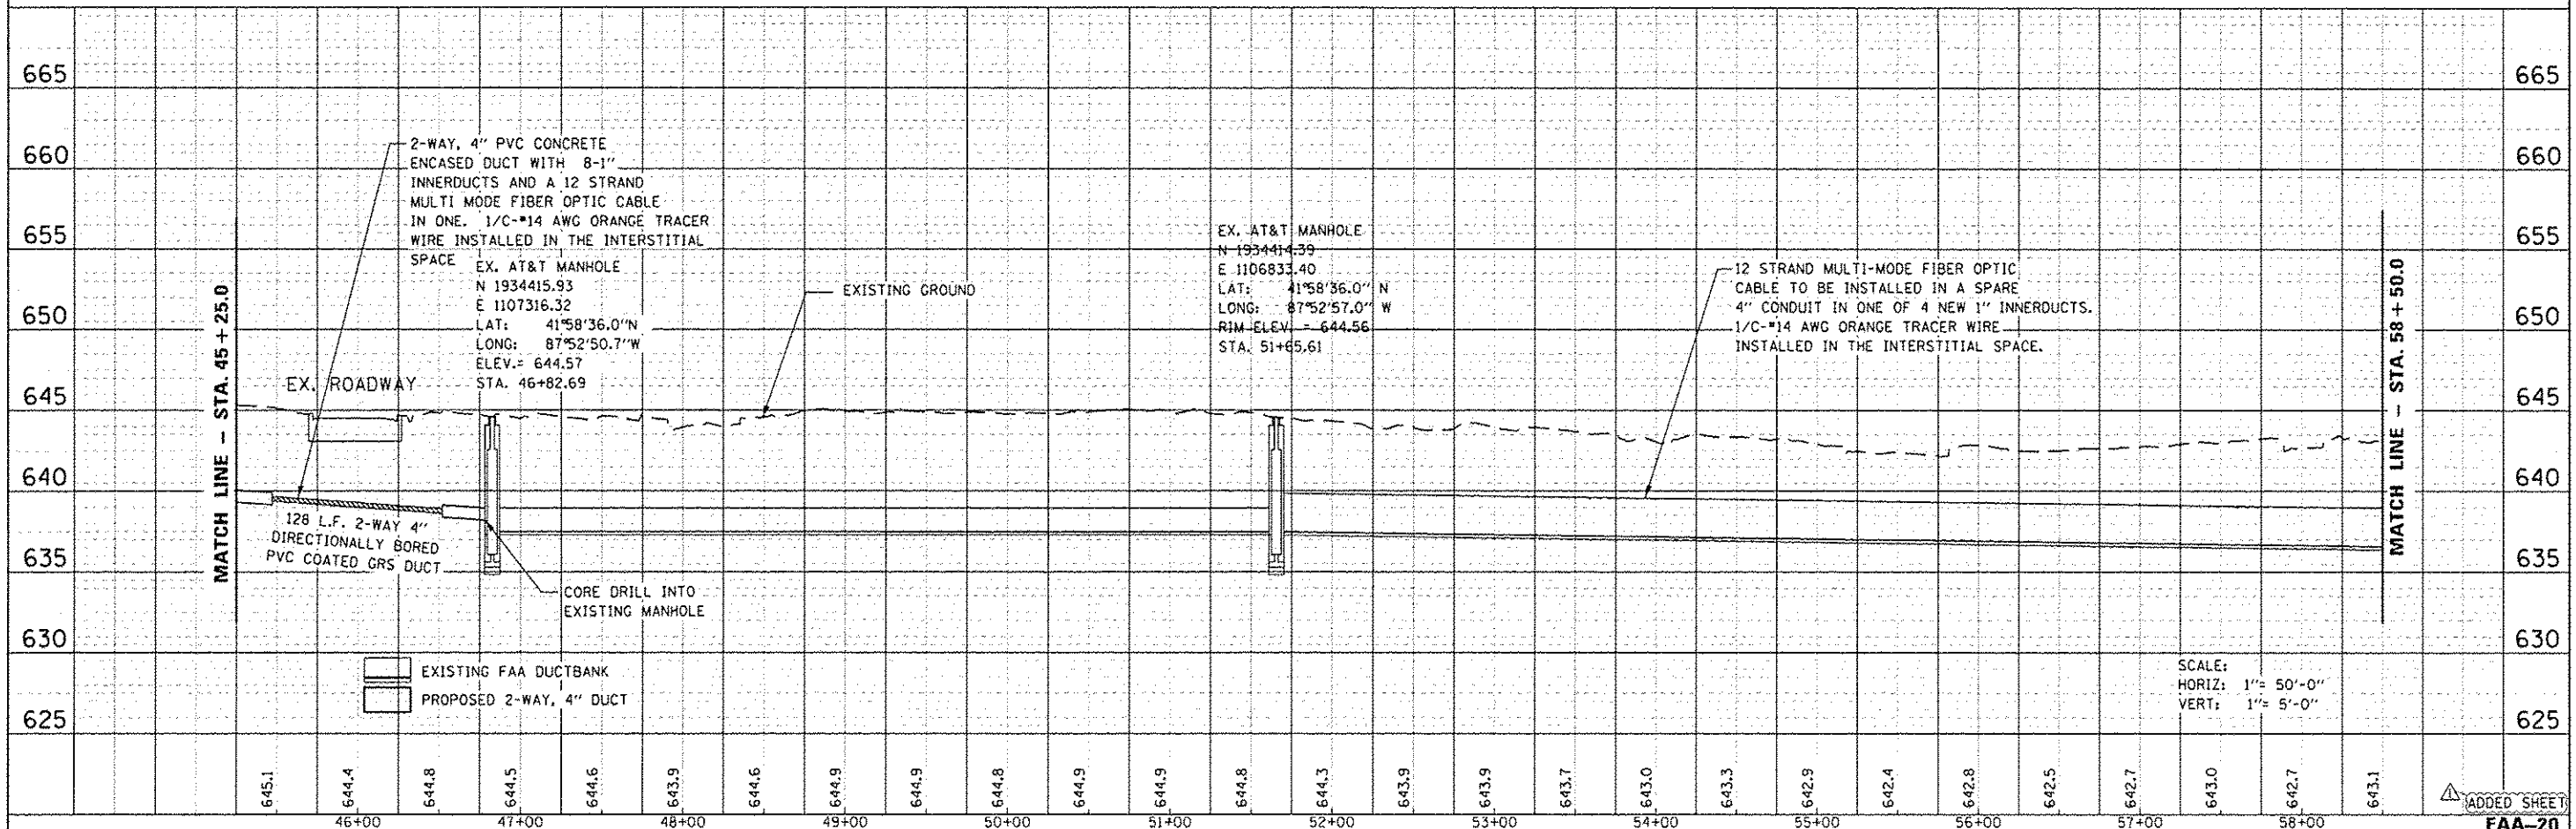

HNTB

USER NAME: eh001	DESIGNED: CFB	REVISED: -
DRAWN: CFB	REVISION: -	
CHECKED: SPG	REVISION: -	
DATE: 10/19/12	REVISION: 12/27/12 ADDENDUM 1	

STATE OF ILLINOIS
DEPARTMENT OF TRANSPORTATION

FOTS LOOP 3 PLAN AND PROFILE	
SCALE:	SHEET NO. 5 OF 8 SHEETS
STA.	TO STA.

F.A.P. RTE. 330	SECTION 0105 WRS&HB	COUNTY COOK	TOTAL SHEET NO. 805
CONTRACT NO. 60G37			ILLINOIS FED. AID PROJECT

FILE NAME: IP_PWPdms47844\0160537-whl-FAA-FOTS28.dgn