


PROFILE	BY	DATE
SUBMITTED		
PLOTTED		
GRADES CHECKED		
BLM. NOTED		
STRUCTURE NOTATIONS CRIED		
NO.		

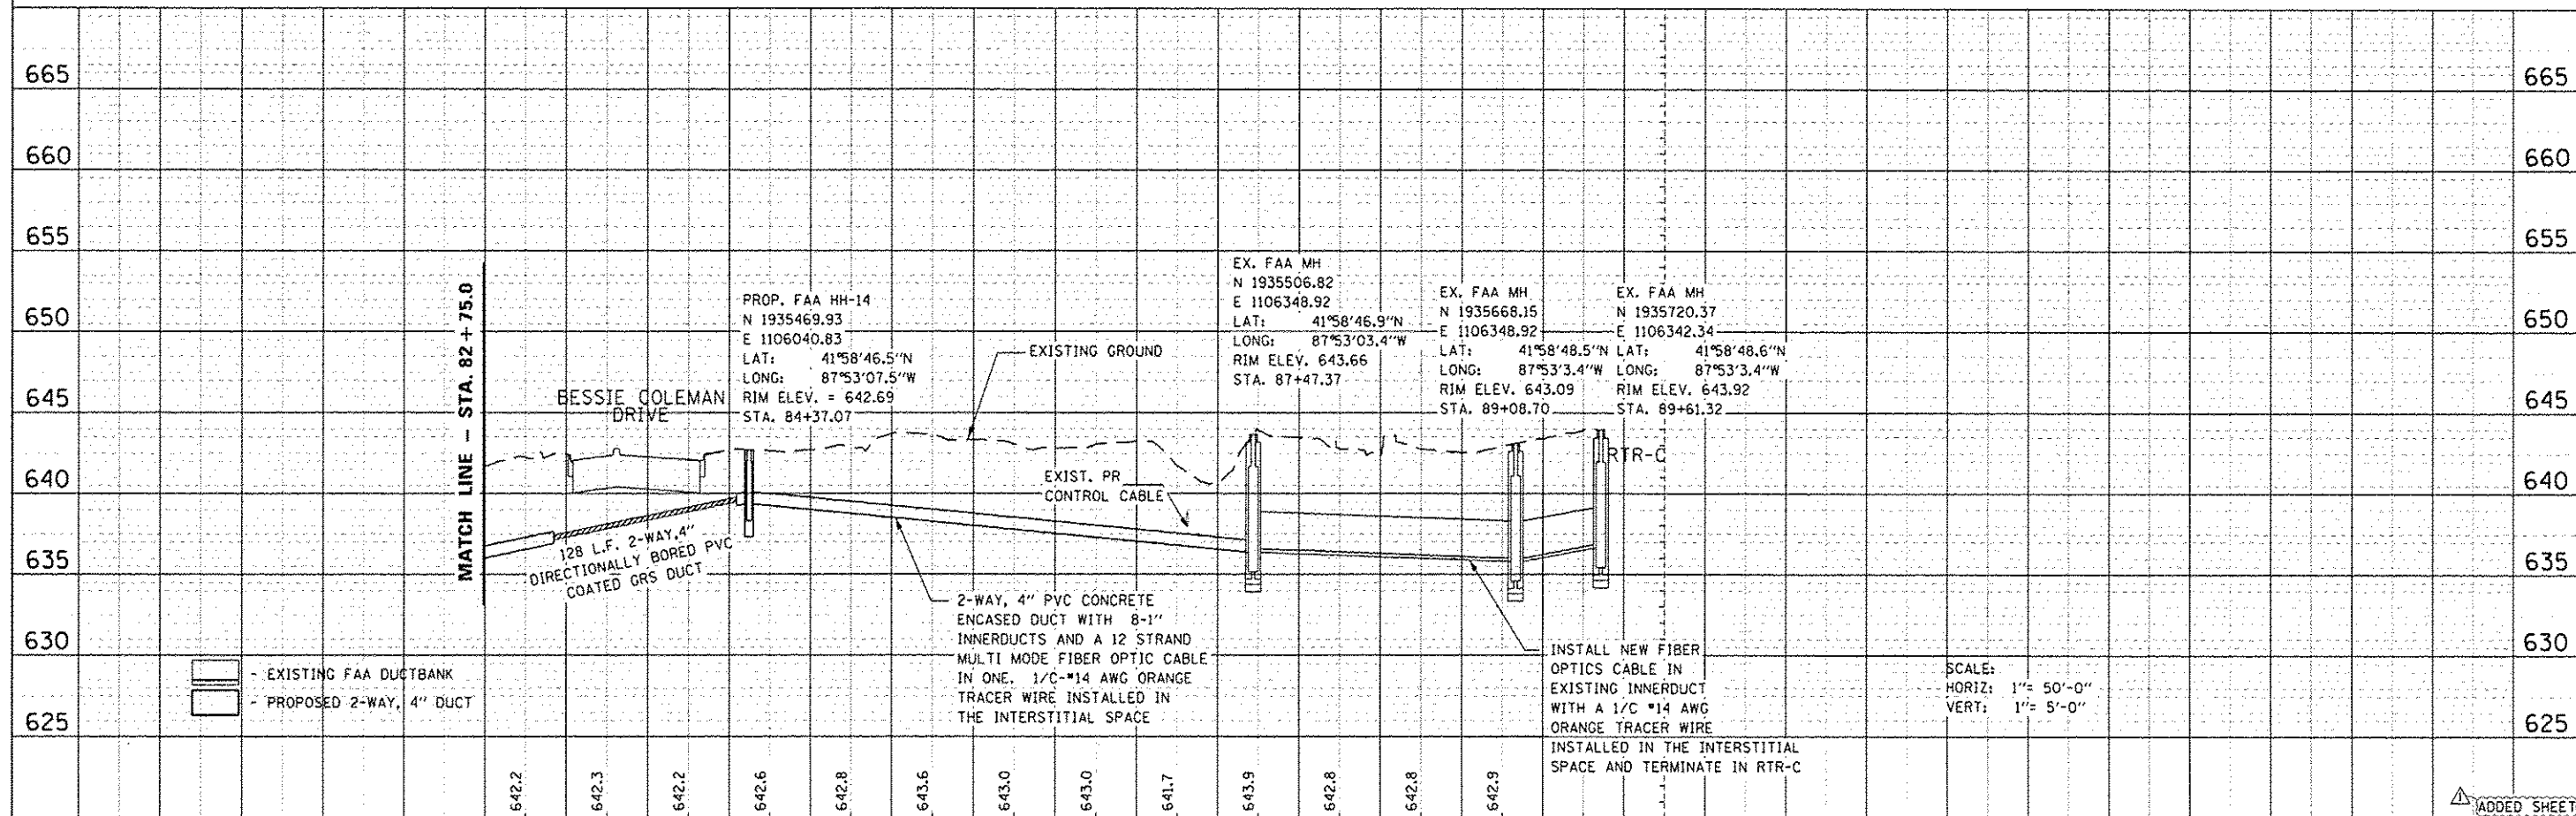

	USER NAME = mkoar	DESIGNED CFB	REVISED -	STATE OF ILLINOIS DEPARTMENT OF TRANSPORTATION	FOTS LOOP 3 PLAN AND PROFILE	F.A.P. RTE.	SECTION	COUNTY	TOTAL SHEETS	SHEET NO.
	PLDT SCALE = 1/82=1	DRAWN CFB	REVISED -			330	0105 WRS&HB	COOK	605	605W
	PLDT DATE = 26-DEC-2012	CHECKED SPG	REVISED -			CONTRACT NO. 60G37				
	PLDT DATE = 26-DEC-2012	DATE 10/19/12	REVISED  12/27/12 ADDENDUM 1			SCALE:	SHEET NO. 8 OF 8 SHEETS	STA.	TO STA.	ILLINOIS FED. AID PROJECT