
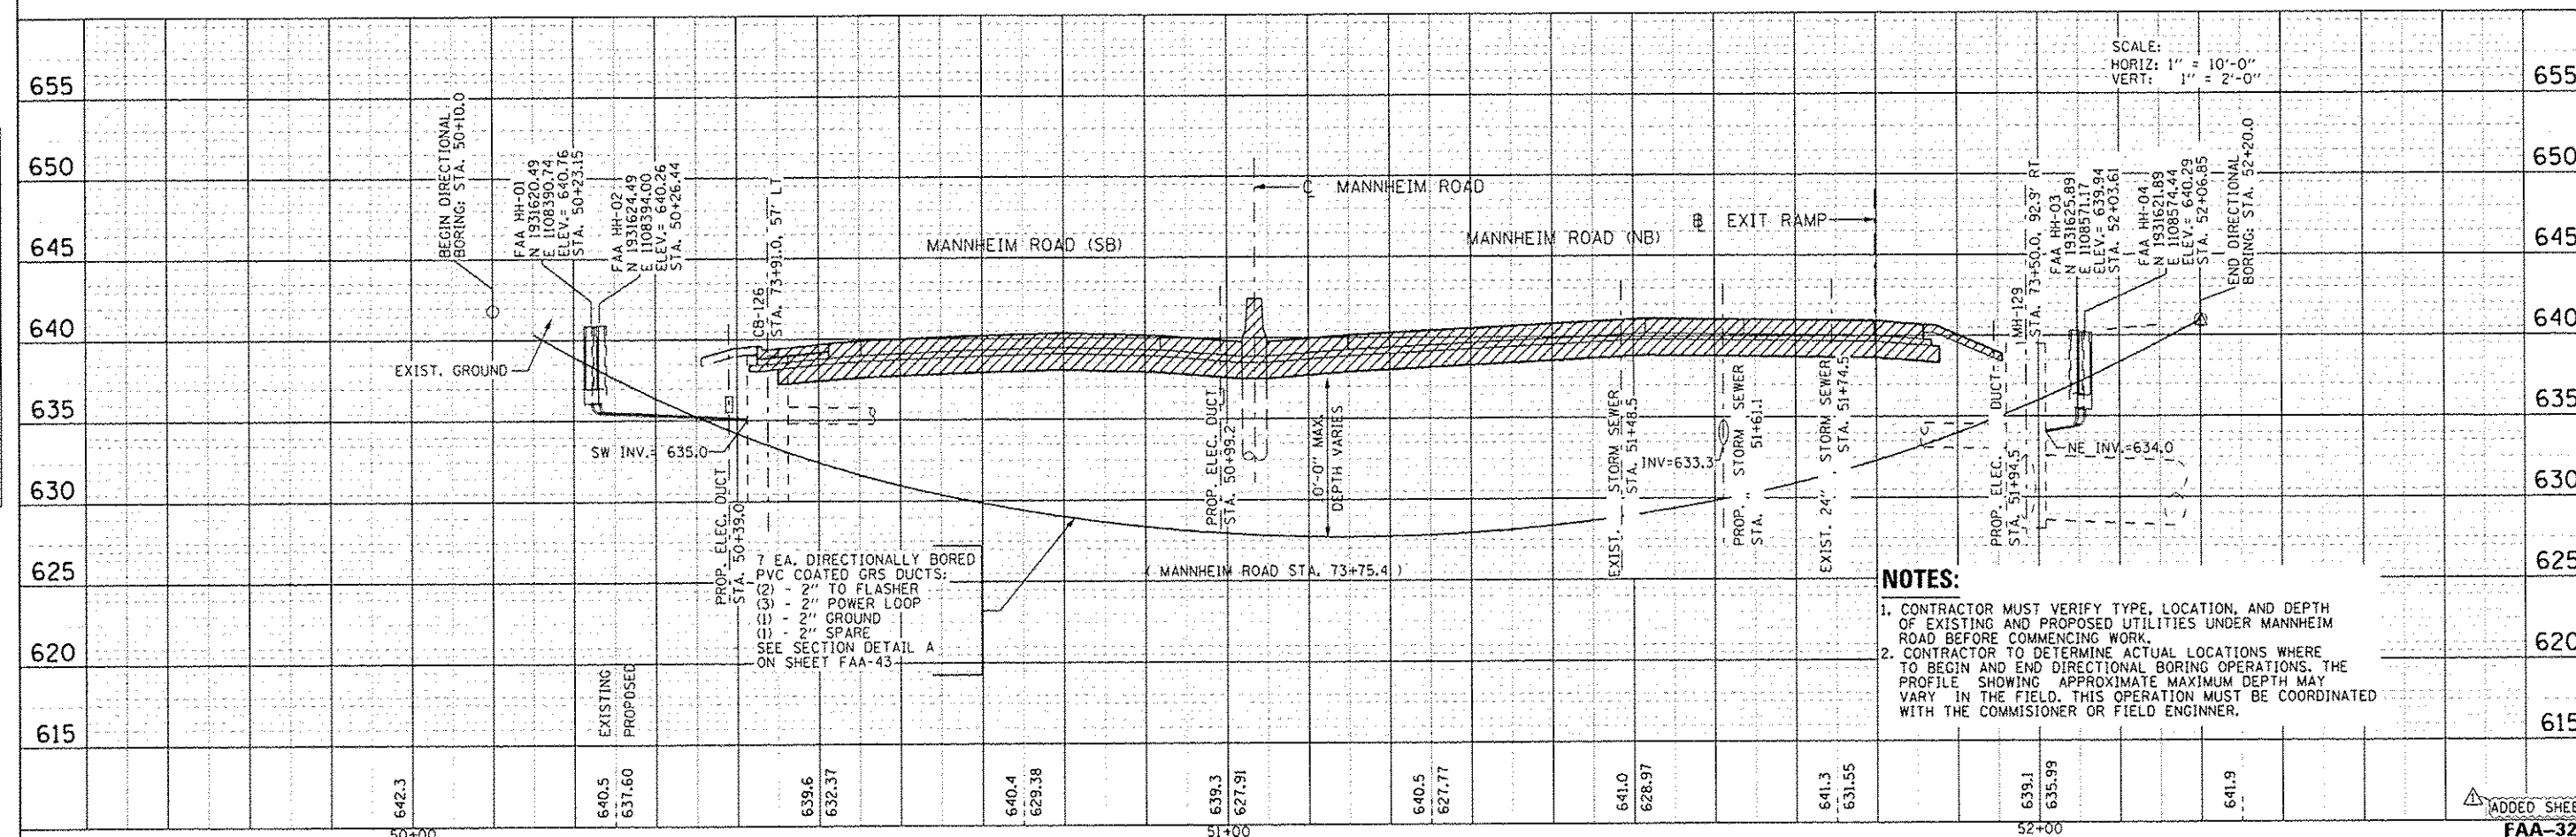


PROFILE	SURVEYED	BY	DATE
NOTE BOOK	PLOTTED		
	GRADES CHECKED		
	B.M. NOTED		
	EXPLANATIONS		

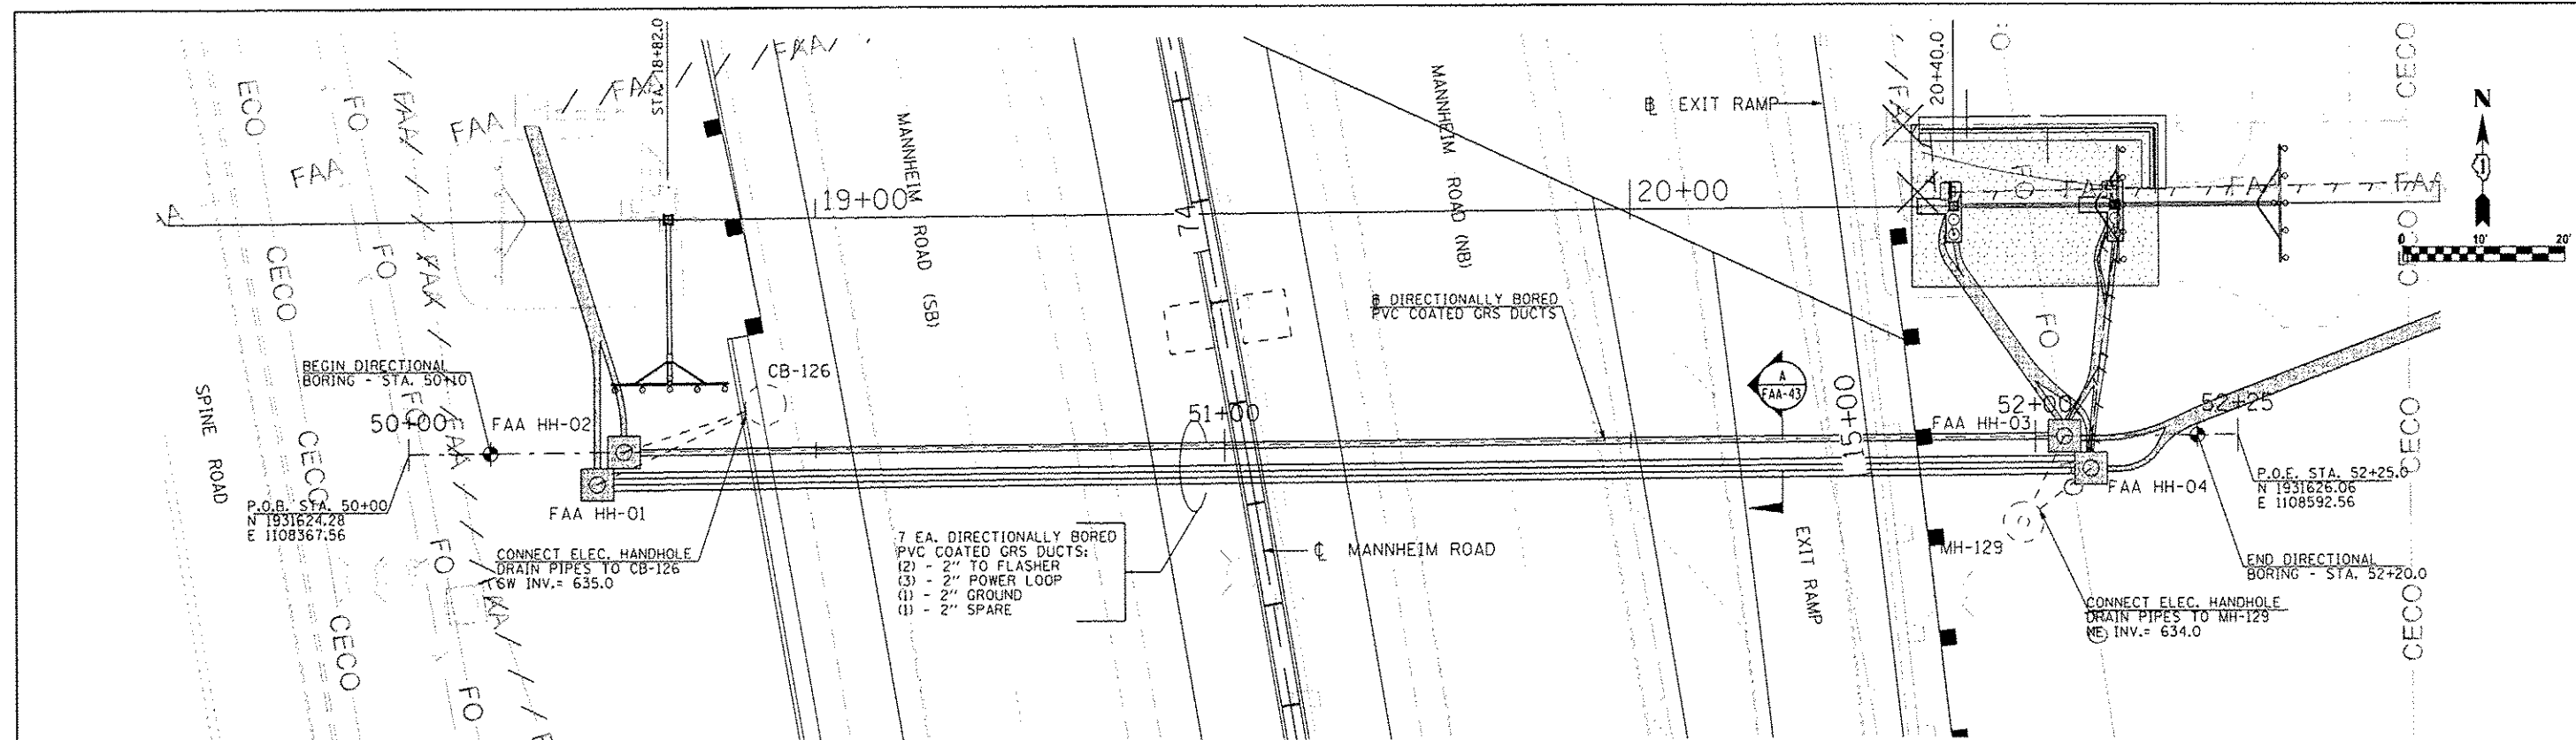

NOTES:

1. CONTRACTOR MUST VERIFY TYPE, LOCATION, AND DEPTH OF EXISTING AND PROPOSED UTILITIES UNDER MANNHEIM ROAD BEFORE COMMENCING WORK.
2. CONTRACTOR TO DETERMINE ACTUAL LOCATIONS WHERE TO BEGIN AND END DIRECTIONAL BORING OPERATIONS. THE PROFILE SHOWING APPROXIMATE MAXIMUM DEPTH MAY VARY IN THE FIELD. THIS OPERATION MUST BE COORDINATED WITH THE COMMISSIONER OR FIELD ENGINEER.

	USER NAME = mksair	DESIGNED CFB	REVISED -	STATE OF ILLINOIS DEPARTMENT OF TRANSPORTATION	NAVAIDS R/W 28 ALSF-2 RELOCATION DIRECTIONALLY BORED DUCTS PLAN AND PROFILE				F.A.P. RTE.	SECTION	COUNTY	TOTAL SHEETS	SHEET NO.
		DRAWN CFB	REVISED -		330	0105 WRS&HB	COOK	605	605				
	PLOT SCALE = 20x1	CHECKED SPG	REVISED -		CONTRACT NO. 60G3								
	PLOT DATE = 26-DEC-2012	DATE 10/19/12	REVISED 12/27/12 ADDENDUM 1		[ILLINOIS] FED. AID PROJECT								
				SCALE:	SHEET NO. 1 OF 1	SHEETS STA.	TO STA.						