
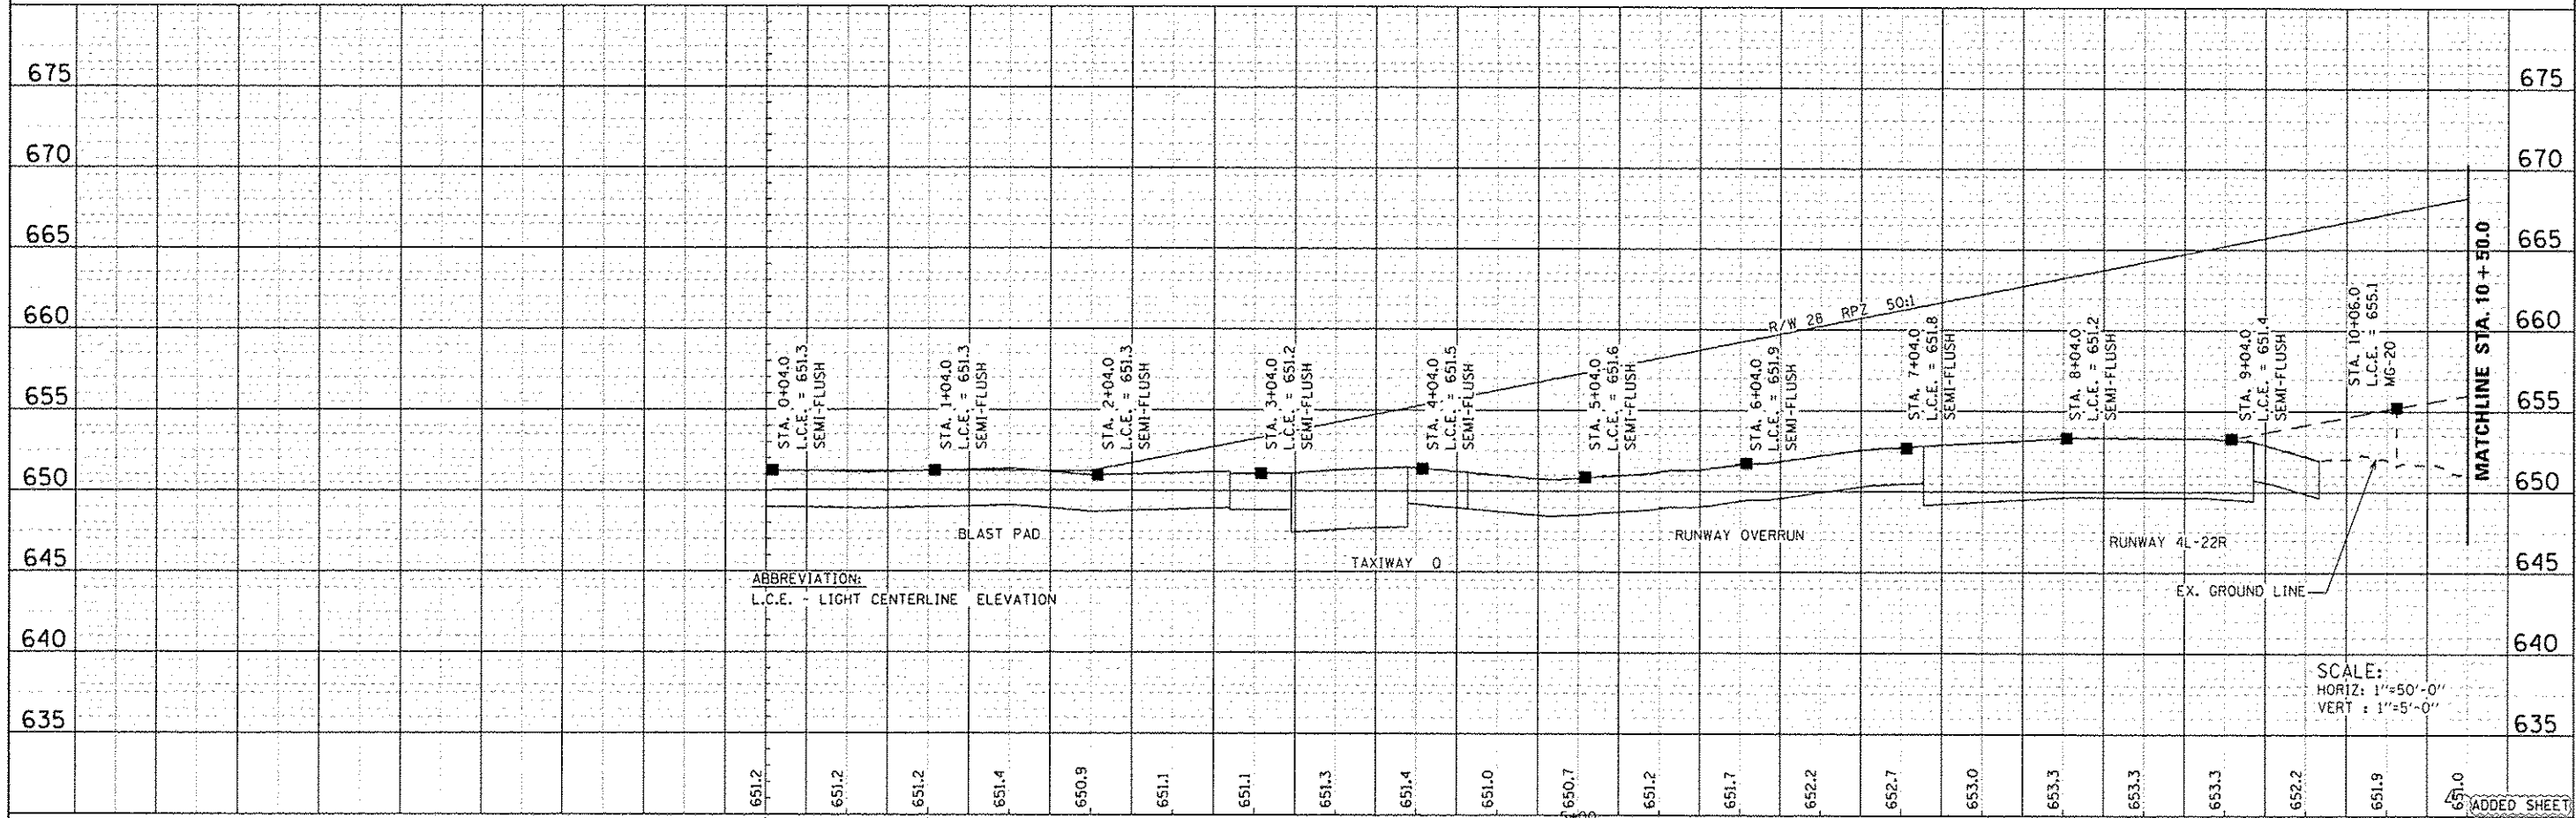


PLAN	SURVEYED	BY	DATE
NO. 000	NO. 000		
NO. 000	NO. 000		
NO. 000	NO. 000		

PROFILE	SURVEYED	BY	DATE
NO. 000	NO. 000		
NO. 000	NO. 000		
NO. 000	NO. 000		

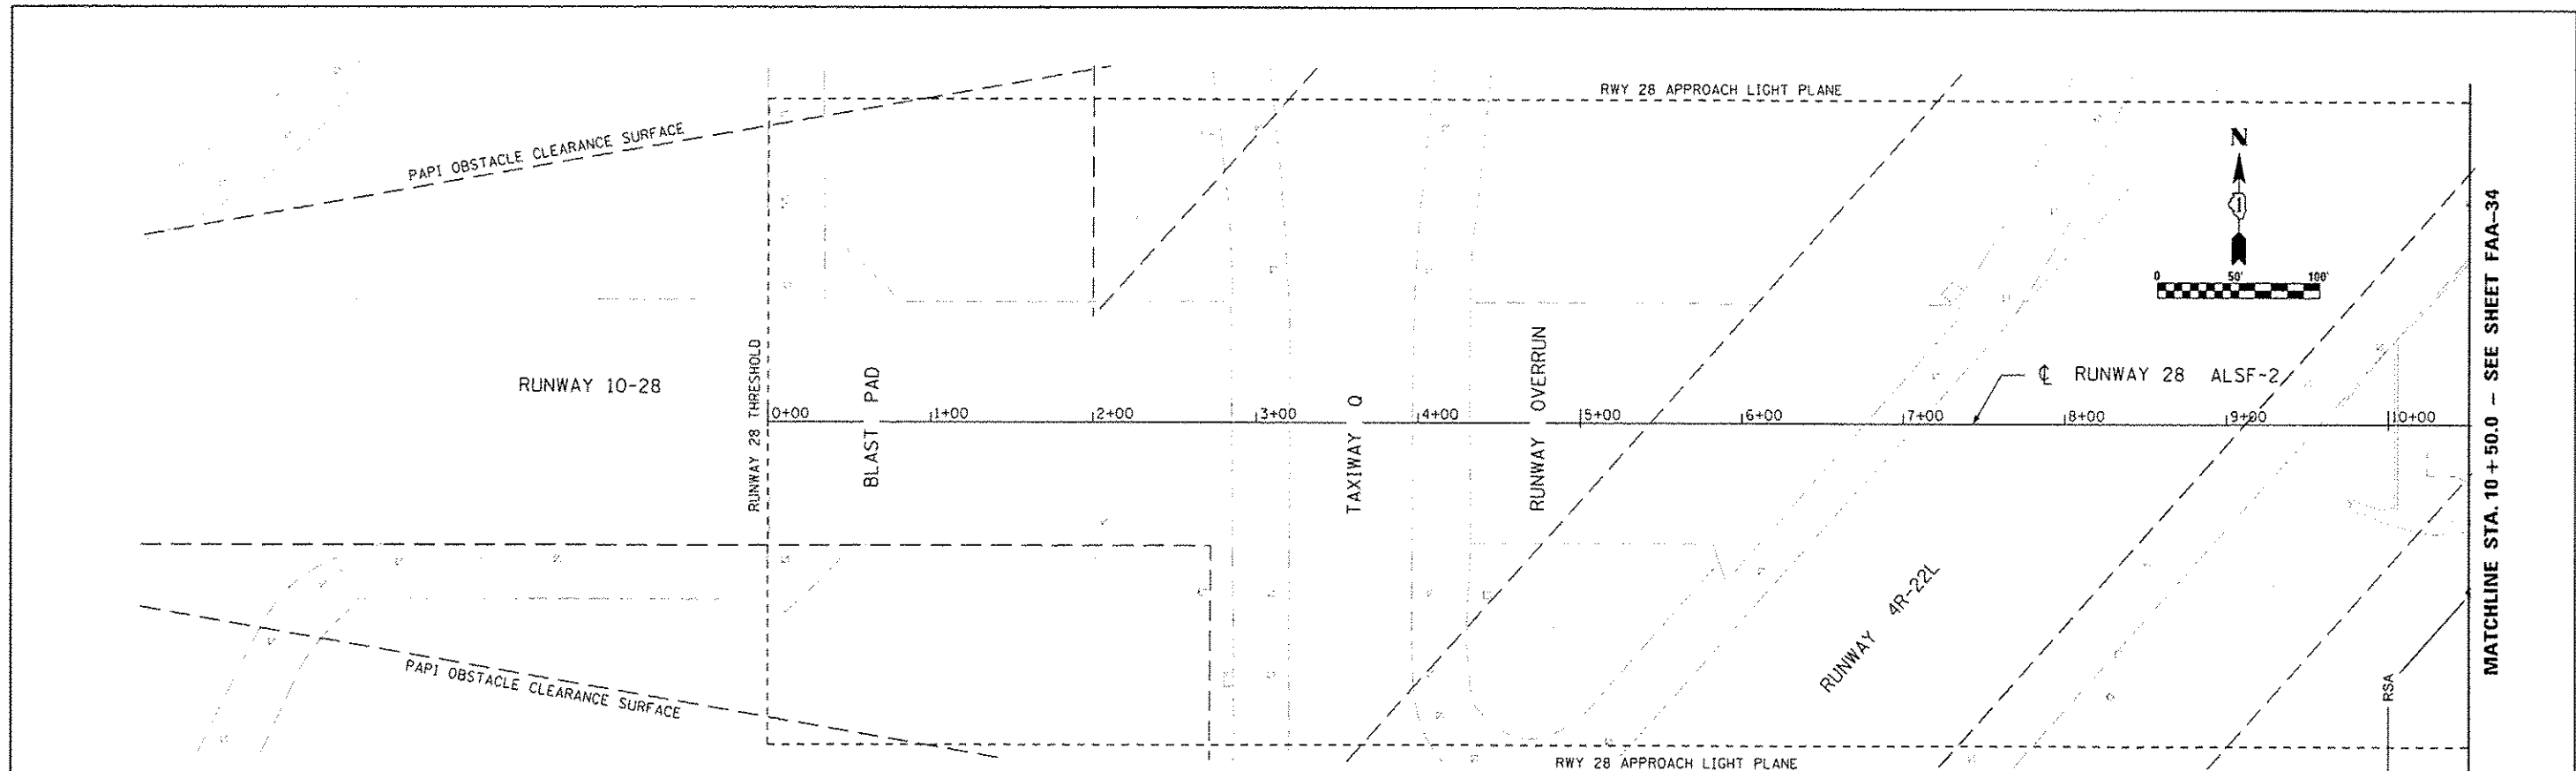

HNTB		USER NAME = mkoar	DESIGNED CFB	REVISED -	STATE OF ILLINOIS DEPARTMENT OF TRANSPORTATION	NAVAIDS RW 28 ALSF-2 RELOCATION PLAN AND PROFILE		F.A.P. RTE.	SECTION	COUNTY	TOTAL SHEETS	SHEET NO.
		PLOT SCALE = 1/8"=1'	CHECKED SPG	REVISED -				330	0105 WRS&HB	COOK	605	605AG
		PLOT DATE = 26-DEC-2012	DATE 10/19/12	REVISED 12/27/12 ADDENDUM 1				CONTRACT NO. 60G37				
		SCALE: SHEET NO. 1 OF 3 SHEETS STA. TO STA.						ILLINOIS FED. AID PROJECT				

FILE NAME IP_PWPIdms47844\0168537-shs-FAANAVD33.dgn