



PLAN	DATE
BY	
DATE	
REVISION	
NO.	
DATE	
REVISION	
NO.	
DATE	
REVISION	
NO.	

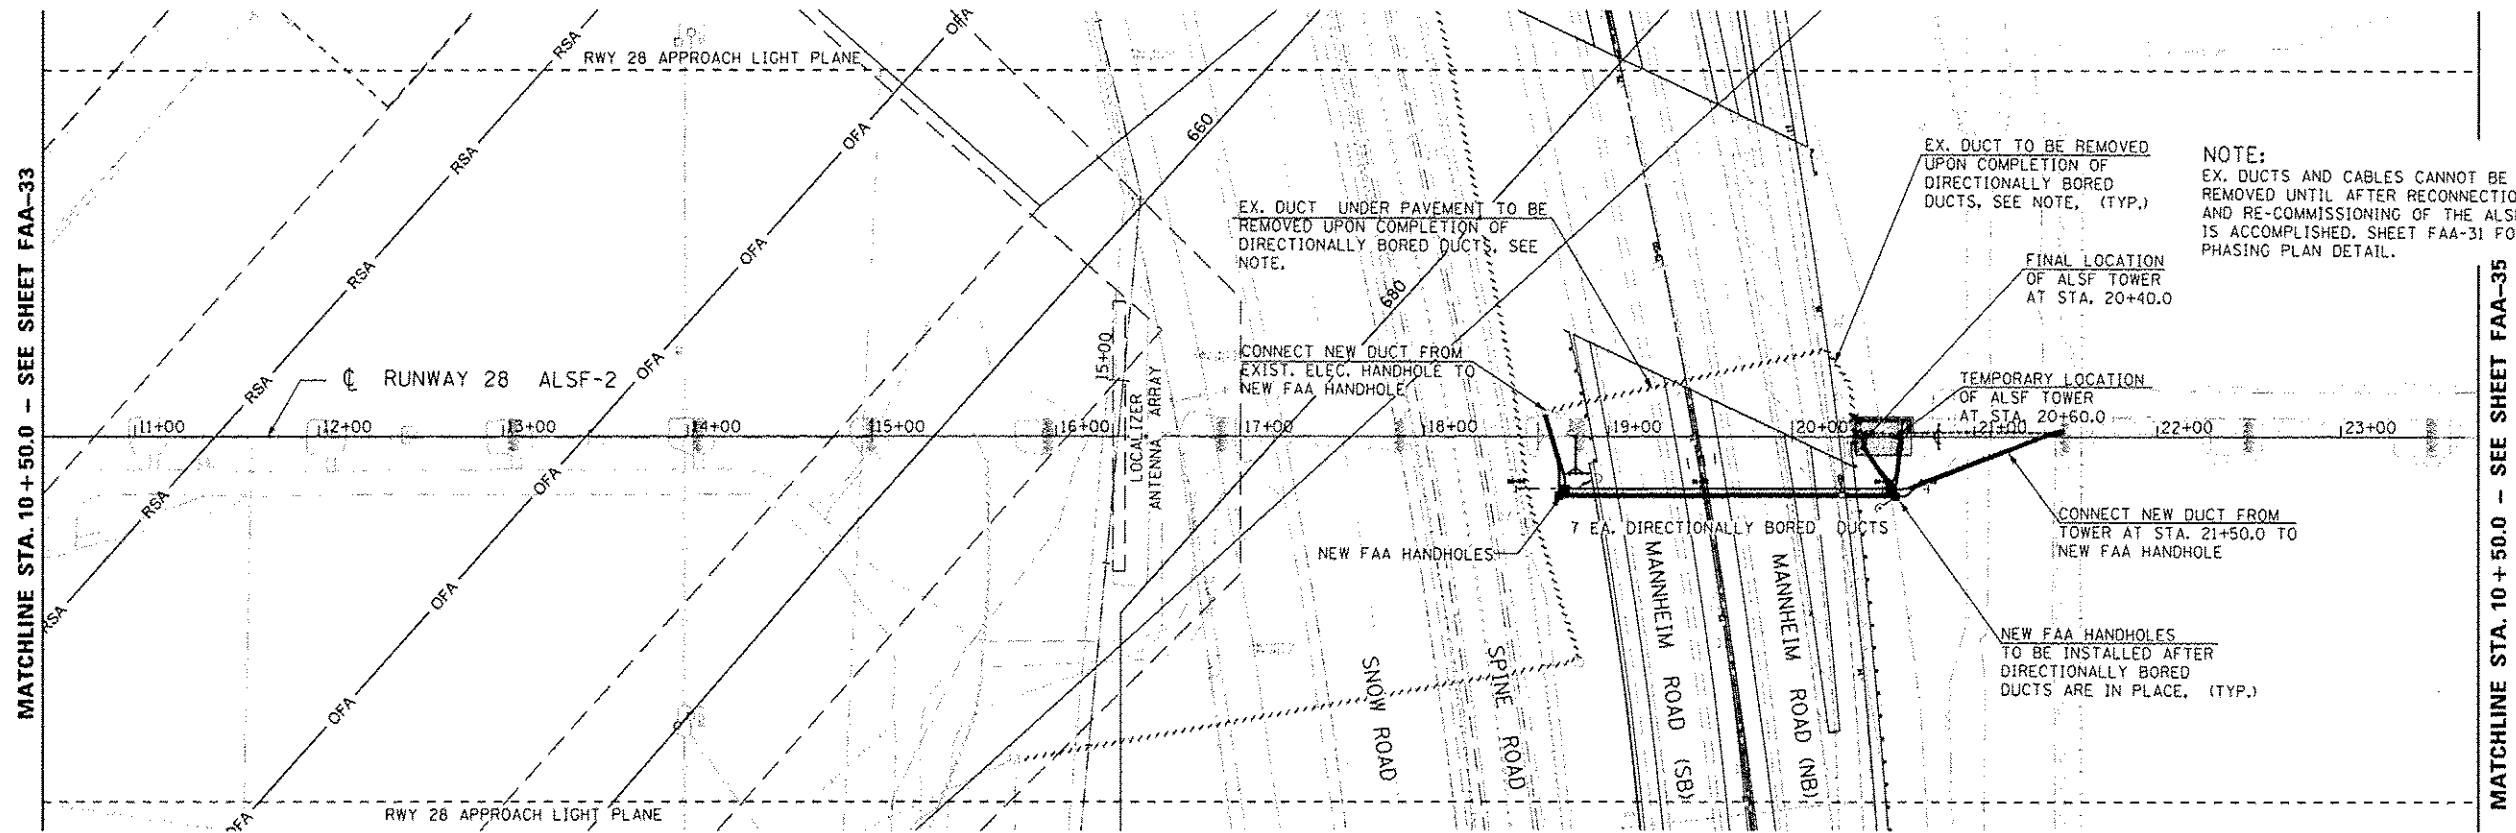

PROFILE	DATE
BY	
DATE	
REVISION	
NO.	
DATE	
REVISION	
NO.	
DATE	
REVISION	
NO.	

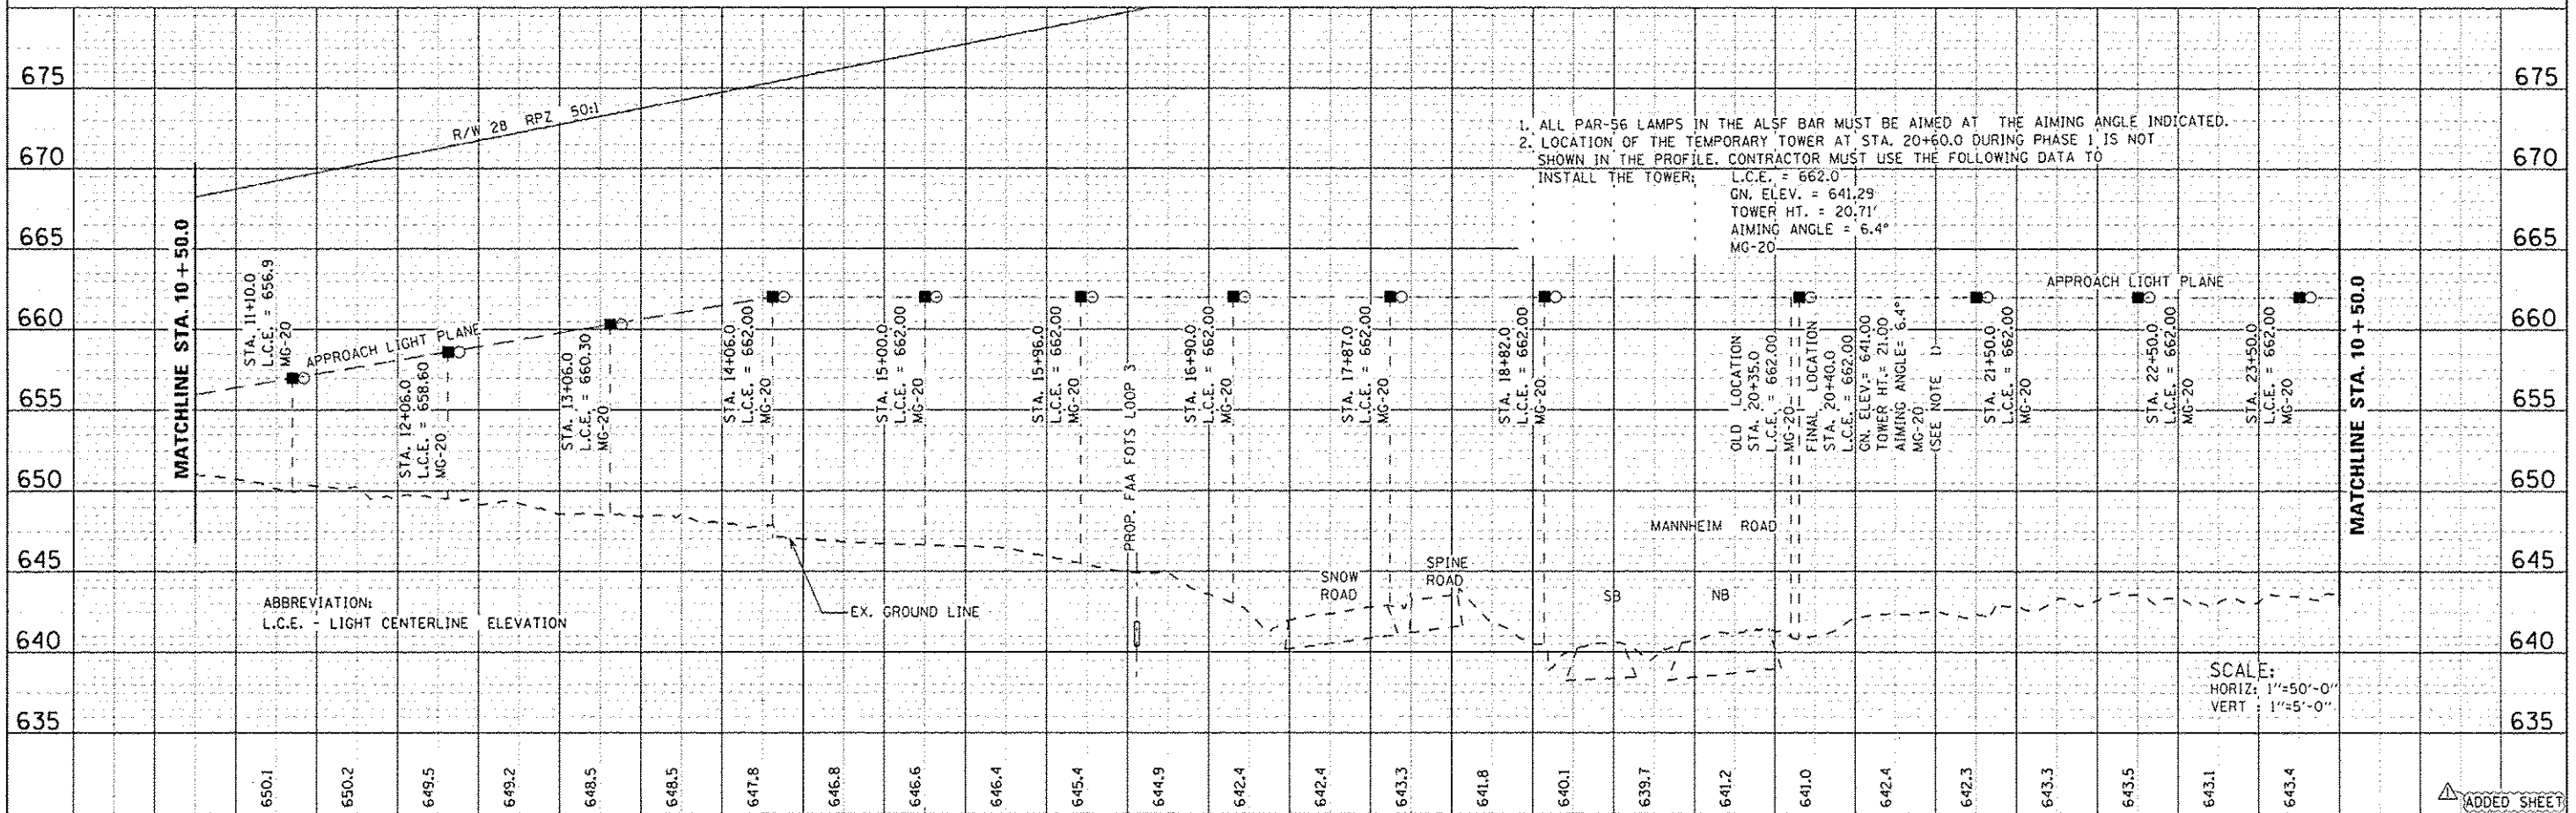

HNTB

USER NAME: mkear	DESIGNED: CFB	REVISED: -
DRAWN: CFB	CHECKED: SPG	REVISED: -
PLOT SCALE: 1/8"=1'-0"	DATE: 10/19/12	REVISED: 12/21/12 ADDENDUM 1
PLOT DATE: 26-DEC-2012		

STATE OF ILLINOIS
DEPARTMENT OF TRANSPORTATION

NAVAIDS
RW 28 ALSF-2 RELOCATION
PLAN AND PROFILE

F.A.P. RTE. 330	SECTION 0105 WRS&HB	COUNTY COOK	TOTAL SHEETS 605	SHEET NO. 605AH
CONTRACT NO. 60637			ILLINOIS FED. AID PROJECT	

FILE NAME: IP_PWDms47844\0160037-ah-FAANAV034.dgn