



PLAN	DESIGNED	BY	DATE
NOTED	PLOTTED		
NOTED	CHECKED		
NO.	FILE NAME		

MATCHLINE STA. 10 + 50.0 - SEE SHEET FAA-34

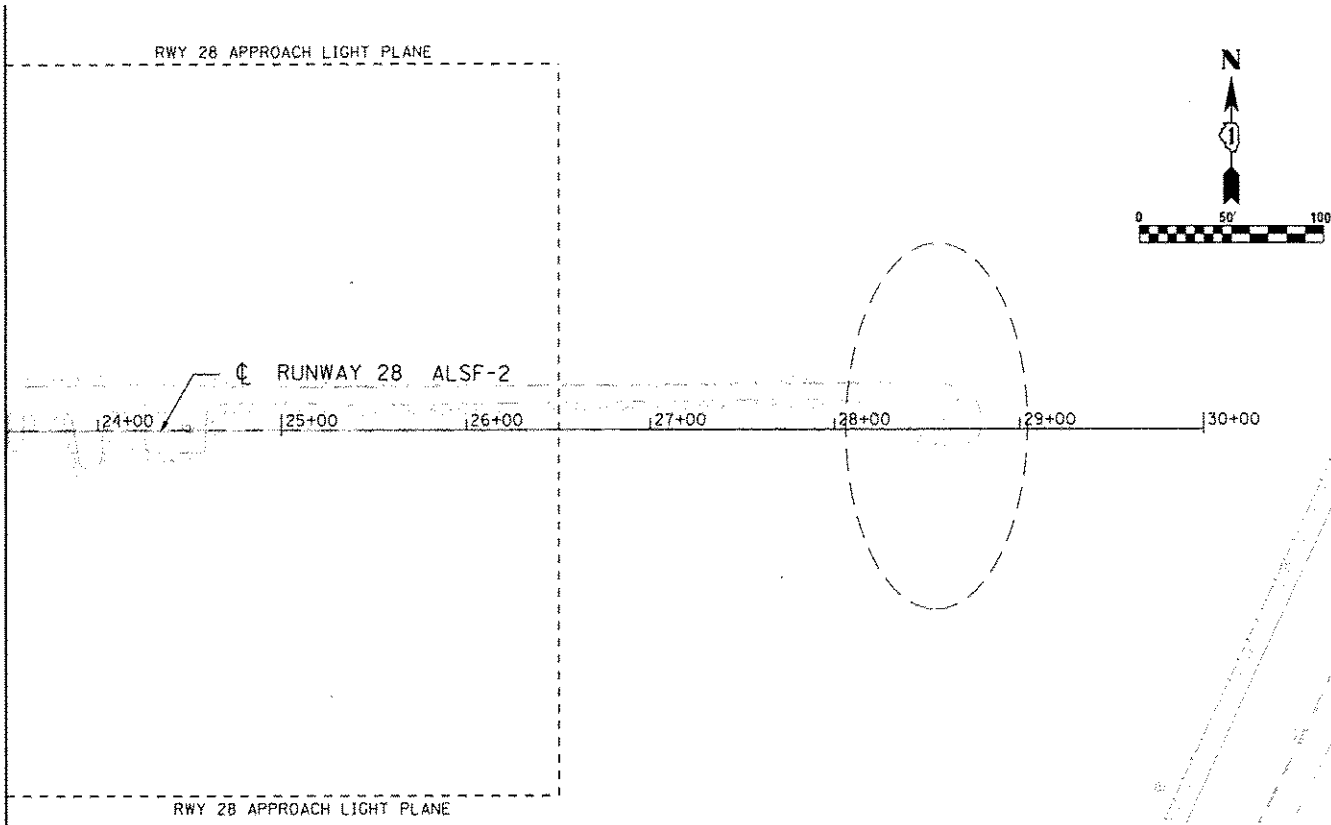

PROFILE	DESIGNED	BY	DATE
NOTED	PLOTTED		
NOTED	CHECKED		
NO.	FILE NAME		

MATCHLINE STA. 10 + 50.0

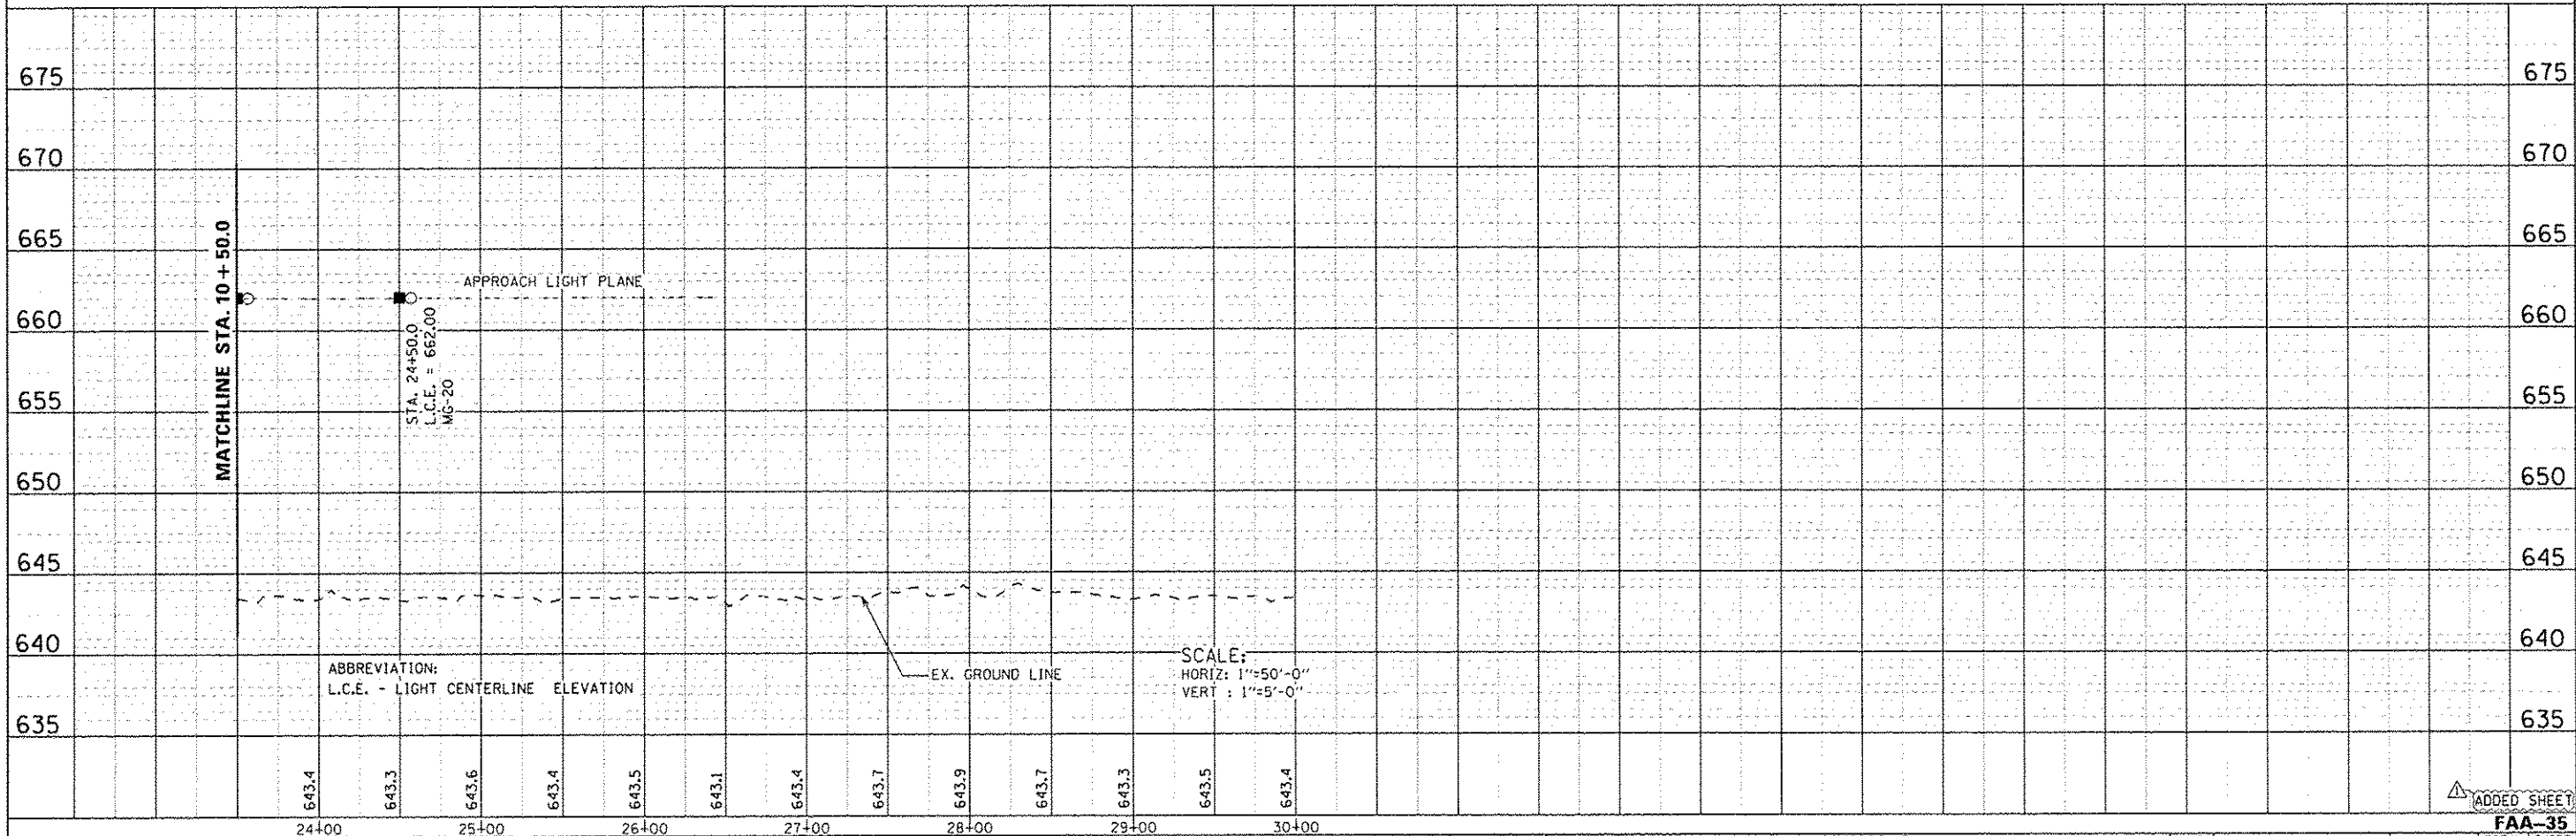

HNTB

USER NAME	DESIGNED	REVISED
PLLOT SCALE = 1/8"=1'	DRAWN	REVISED
PLLOT DATE = 26-DEC-2012	CHECKED	REVISED
	DATE	REVISED

STATE OF ILLINOIS
DEPARTMENT OF TRANSPORTATION

NAVAIDS
RW 28 ALSF-2 RELOCATION
PLAN AND PROFILE

F.A.P. RTE.	SECTION	COUNTY	TOTAL SHEETS	SHEET NO.
330	0105 WRSABH	COOK	605	605A1
CONTRACT NO. 60G37				

FILE NAME IP_PWPdms47844\0160037-ehs-FAANAYD35.dgn