


PROFILE	SAMPLED _____	BY _____	DATE _____
	PLOTTED _____		
	GRADES CHECKED _____		
	S.M. NOTED _____		
	STRUCTURE NOTATIONS CHECKED _____		
	NO. _____		

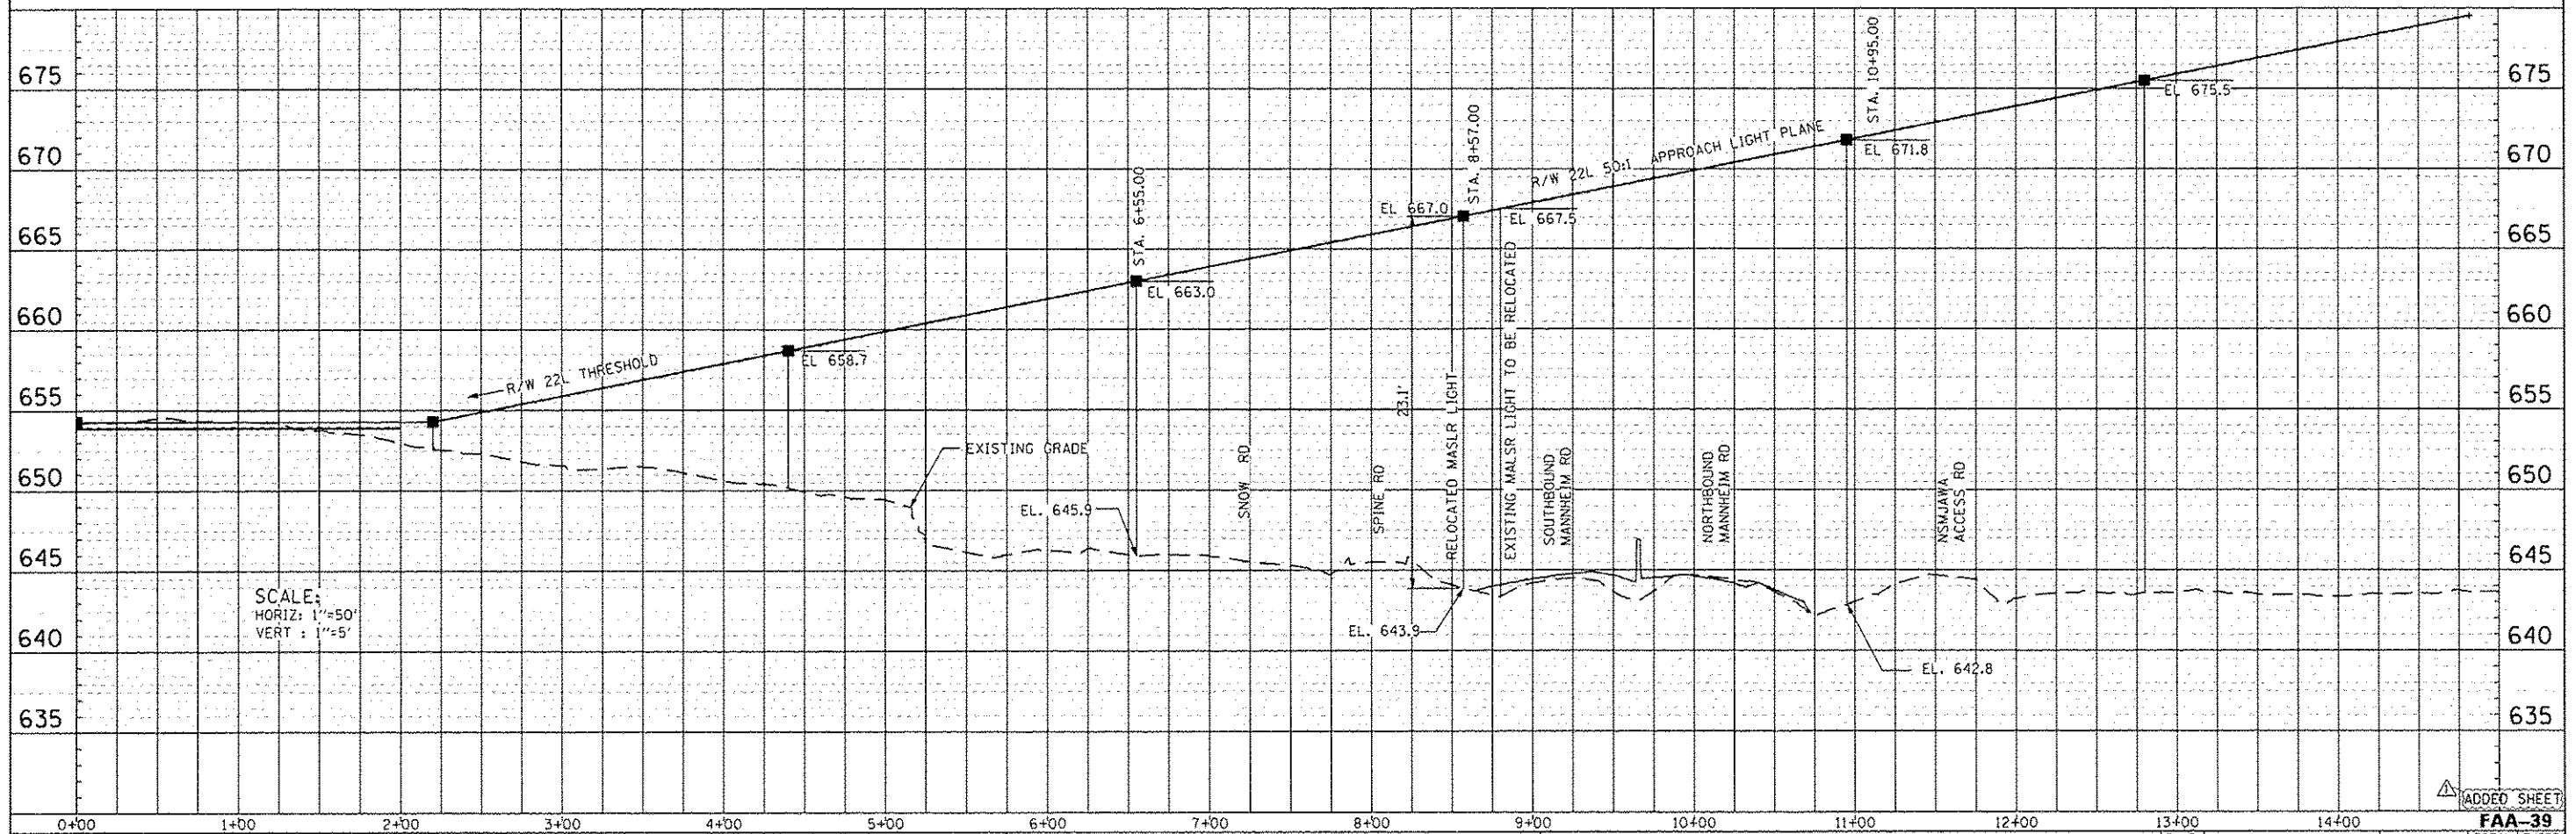

	USER NAME = mksgr	DESIGNED SJM	REVISED -	STATE OF ILLINOIS DEPARTMENT OF TRANSPORTATION	NAVAIDS - R/W 22L MALSR RELOCATION PLAN AND PROFILE	F.A.P. RTE.	SECTION	COUNTY	TOTAL SHEETS	SHEET NO.
		DRAWN SJM	REVISED -			330	0105 WRS&HB	COOK	605	605AM
	PLOT SCALE = 100:1	CHECKED SPG	REVISED -			CONTRACT NO. 60G37				
	PLOT DATE = 26-DEC-2012	DATE 10/19/12	REVISED  12/27/12 ADDENDUM 1			SCALE:	SHEET NO. 1 OF 1 SHEETS	STA.	TO STA.	ILLINOIS FED. AID PROJECT