
 

 








 

 

 

 
 
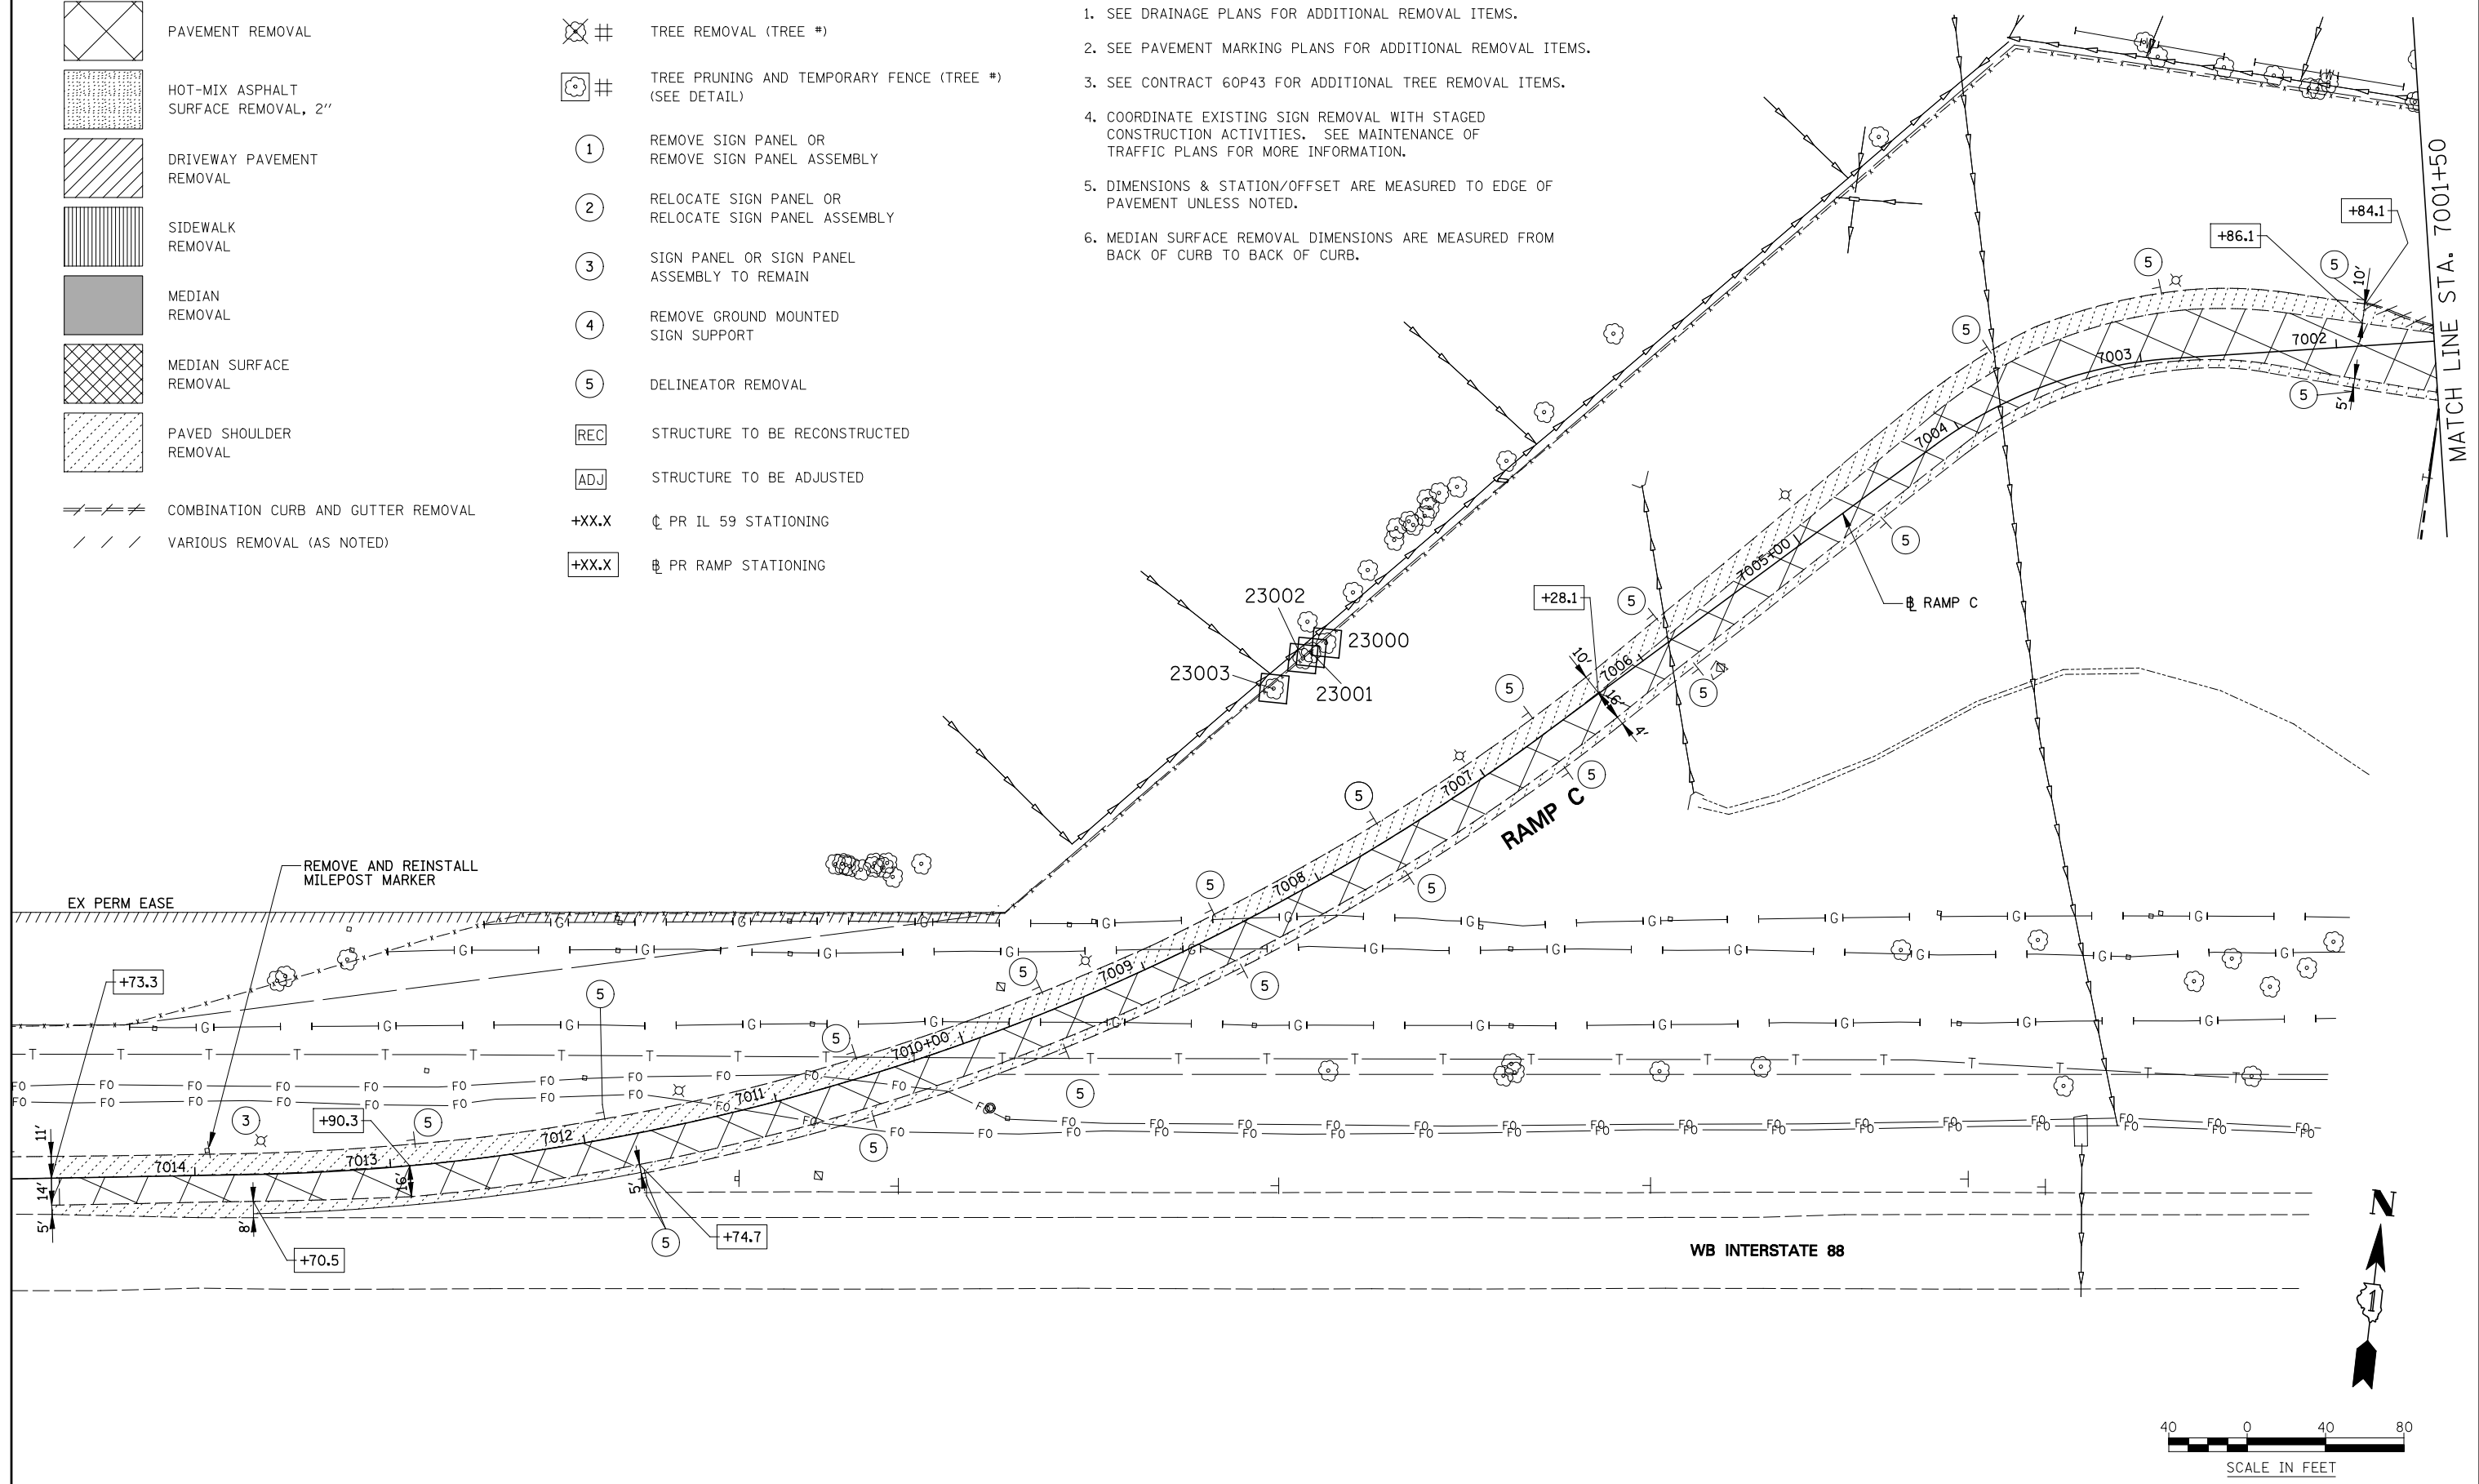


LEGEND

- | | | | |
|---|-------------------------------------|---|--|
|  | PAVEMENT REMOVAL |  | TREE REMOVAL (TREE #) |
|  | HOT-MIX ASPHALT SURFACE REMOVAL, 2" |  | TREE PRUNING AND TEMPORARY FENCE (TREE #) (SEE DETAIL) |
|  | DRIVEWAY PAVEMENT REMOVAL |  | REMOVE SIGN PANEL OR REMOVE SIGN PANEL ASSEMBLY |
|  | SIDEWALK REMOVAL |  | RELOCATE SIGN PANEL OR RELOCATE SIGN PANEL ASSEMBLY |
|  | MEDIAN REMOVAL |  | SIGN PANEL OR SIGN PANEL ASSEMBLY TO REMAIN |
|  | MEDIAN SURFACE REMOVAL |  | REMOVE GROUND MOUNTED SIGN SUPPORT |
|  | PAVED SHOULDER REMOVAL |  | DELINEATOR REMOVAL |
|  | COMBINATION CURB AND GUTTER REMOVAL |  | STRUCTURE TO BE RECONSTRUCTED |
|  | VARIOUS REMOVAL (AS NOTED) |  | STRUCTURE TO BE ADJUSTED |
| | |  | PR IL 59 STATIONING |
| | |  | PR RAMP STATIONING |

NOTES

1. SEE DRAINAGE PLANS FOR ADDITIONAL REMOVAL ITEMS.
2. SEE PAVEMENT MARKING PLANS FOR ADDITIONAL REMOVAL ITEMS.
3. SEE CONTRACT 60P43 FOR ADDITIONAL TREE REMOVAL ITEMS.
4. COORDINATE EXISTING SIGN REMOVAL WITH STAGED CONSTRUCTION ACTIVITIES. SEE MAINTENANCE OF TRAFFIC PLANS FOR MORE INFORMATION.
5. DIMENSIONS & STATION/OFFSET ARE MEASURED TO EDGE OF PAVEMENT UNLESS NOTED.
6. MEDIAN SURFACE REMOVAL DIMENSIONS ARE MEASURED FROM BACK OF CURB TO BACK OF CURB.



FILE NAME =	USER NAME = #USER#	DESIGNED <i>PJO</i>	REVISED -
#FILE#		DRAWN <i>KES</i>	REVISED -
	PLOT SCALE = #SCALE#	CHECKED <i>JCM</i>	REVISED -
	PLOT DATE = #DATE#	DATE <i>10/15/2012</i>	REVISED -

**STATE OF ILLINOIS
DEPARTMENT OF TRANSPORTATION**

REMOVAL PLANS RAMP C	
SCALE:	SHEET NO. 8 OF 9 SHEETS STA. 7001+50 TO STA. 7015+00

F.A.P. RTE.	SECTION	COUNTY	TOTAL SHEETS	SHEET NO.
338	(112 & 113) WRS-5	DUPAGE	963	242
CONTRACT NO. 60I31				
ILLINOIS FED. AID PROJECT				