
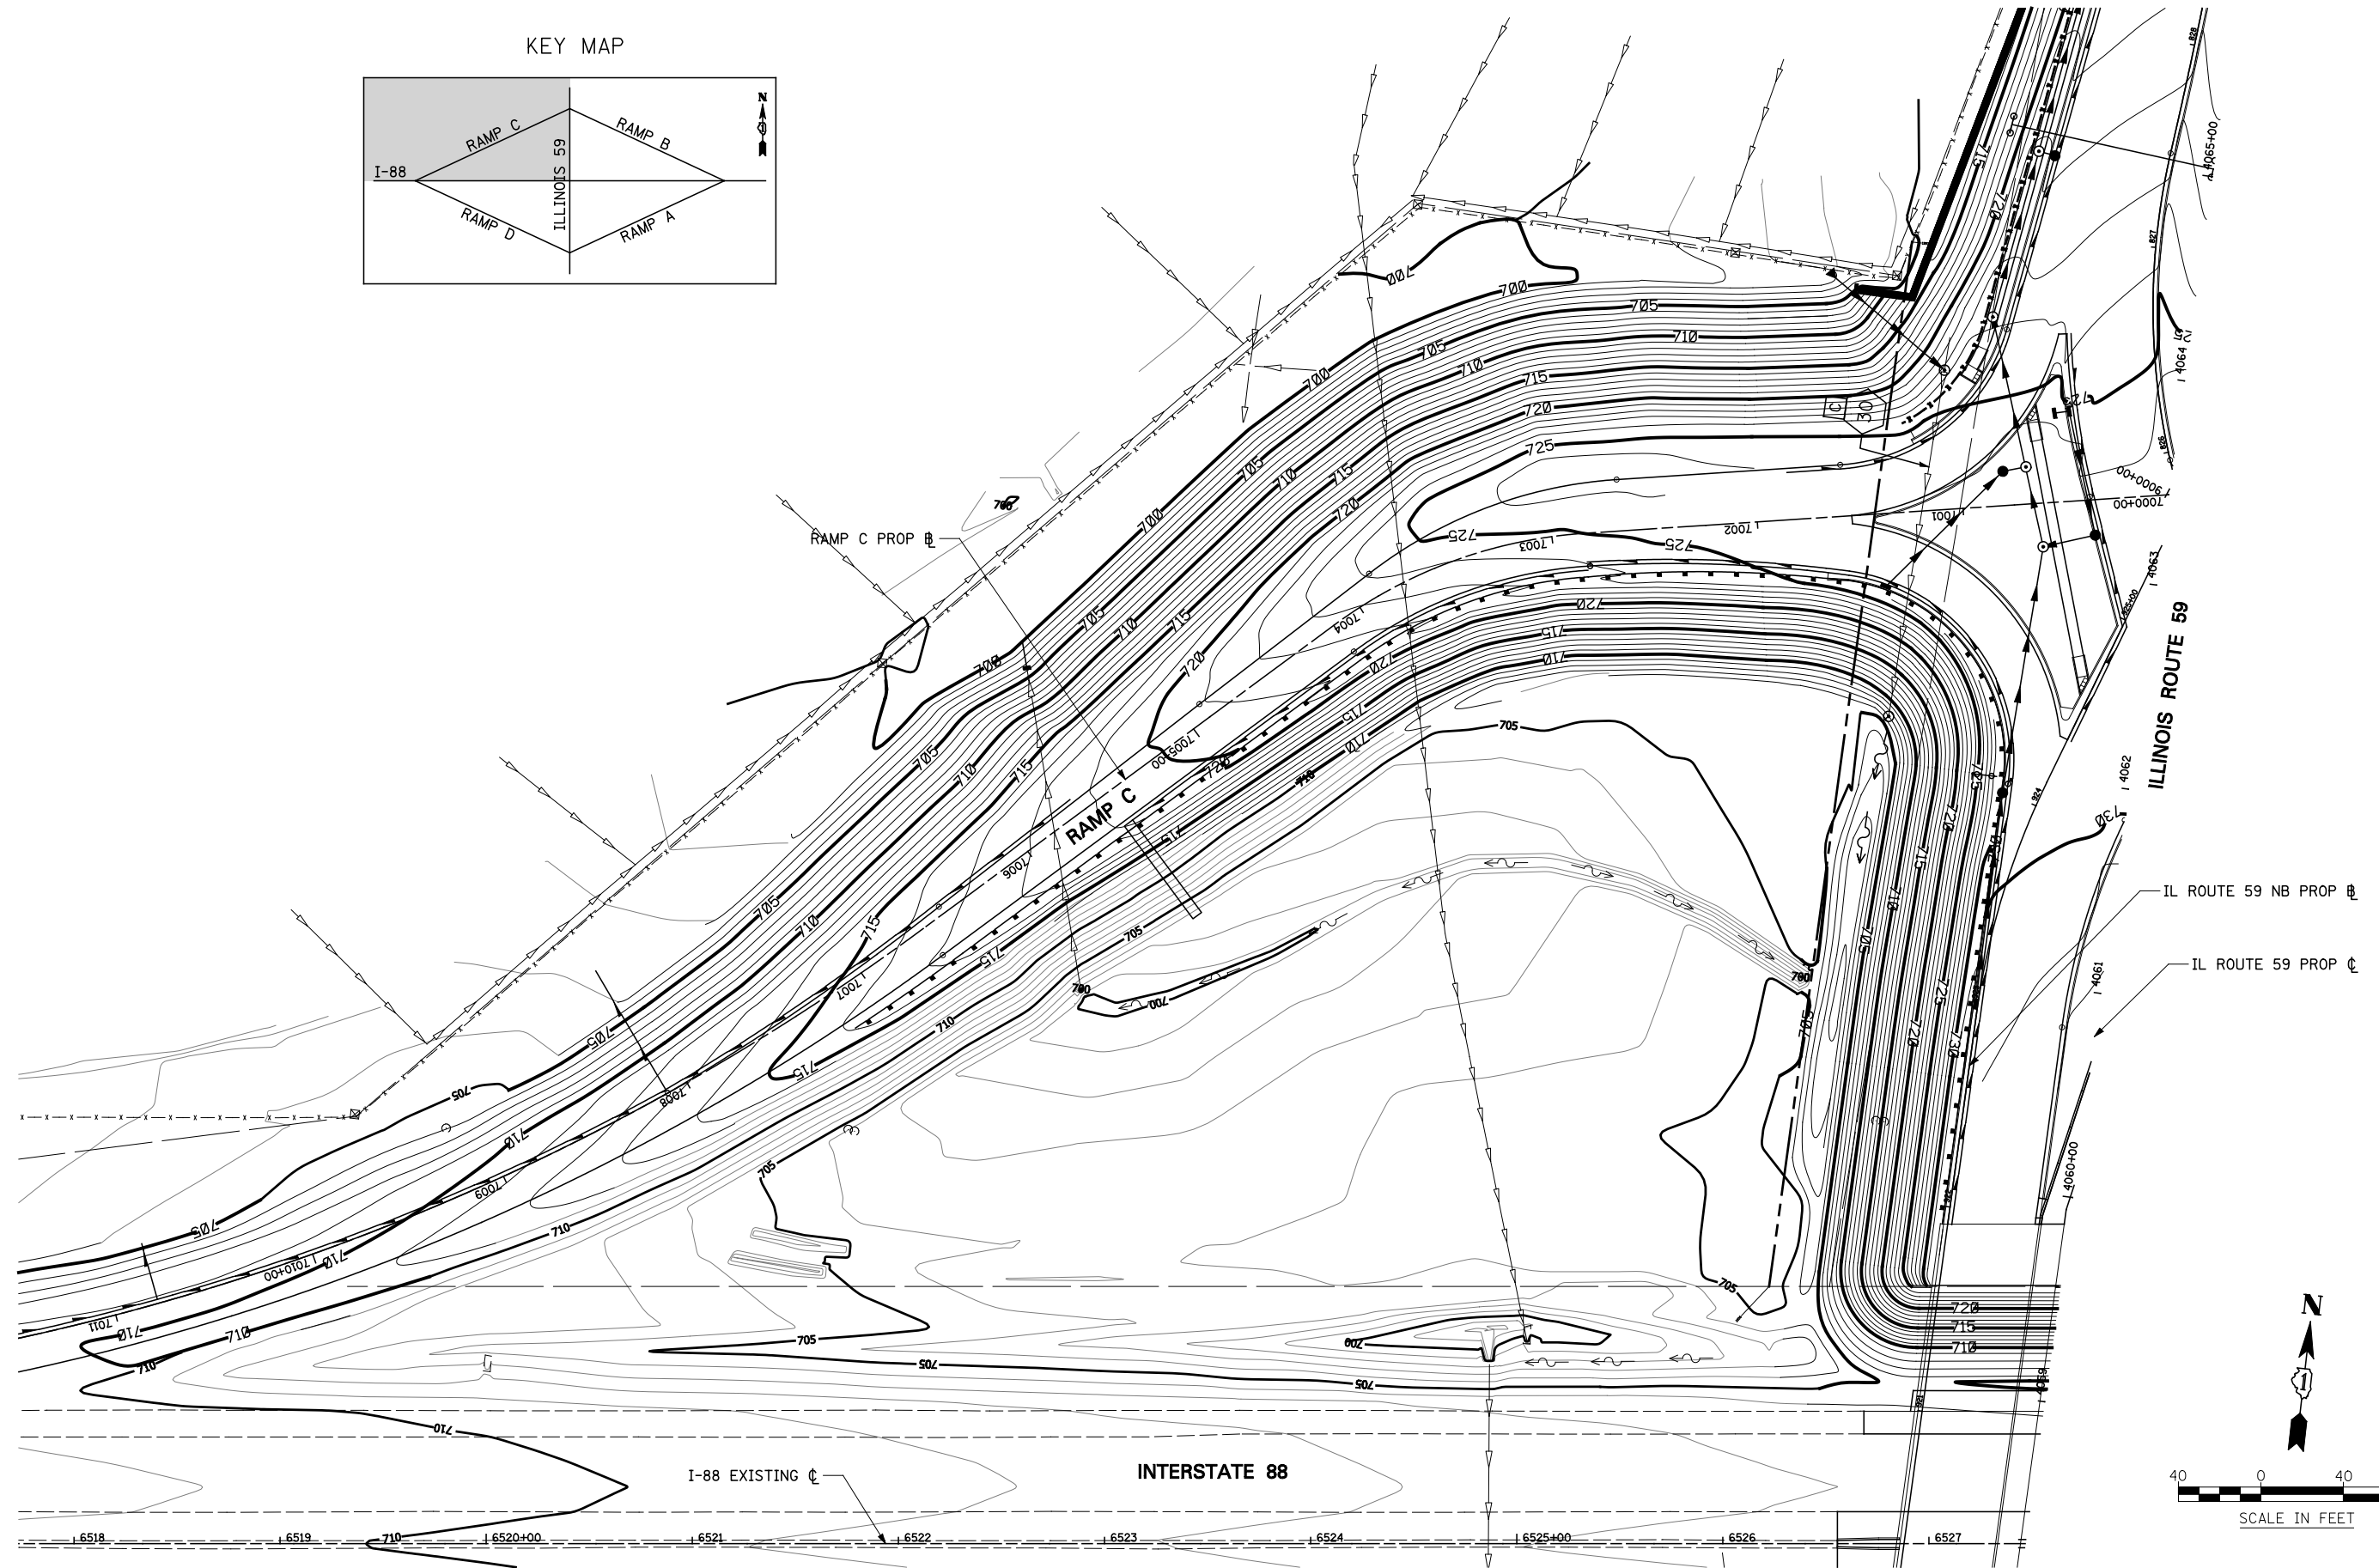


KEY MAP

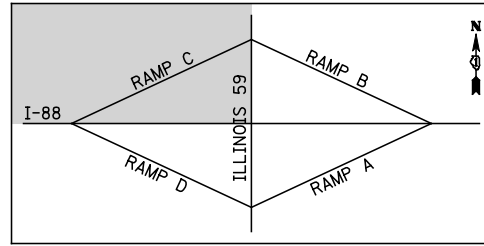

FILE NAME = #FILE#	USER NAME = #USER#	DESIGNED <i>PJO</i>	REVISED -
		DRAWN <i>KES</i>	REVISED -
		CHECKED <i>JCM</i>	REVISED -
		DATE <i>10/15/2012</i>	REVISED -

STATE OF ILLINOIS
DEPARTMENT OF TRANSPORTATION

GRADING PLANS
INFIELD GRADING - RAMP C

SCALE: SHEET NO. 5 OF 6 SHEETS STA. 7000+00 TO STA. 7012+00

F.A.P. RTE.	SECTION	COUNTY	TOTAL SHEETS	SHEET NO.
338	(112 & 113) WRS-5	DUPAGE	963	316
CONTRACT NO. 60131				
ILLINOIS FED. AID PROJECT				