
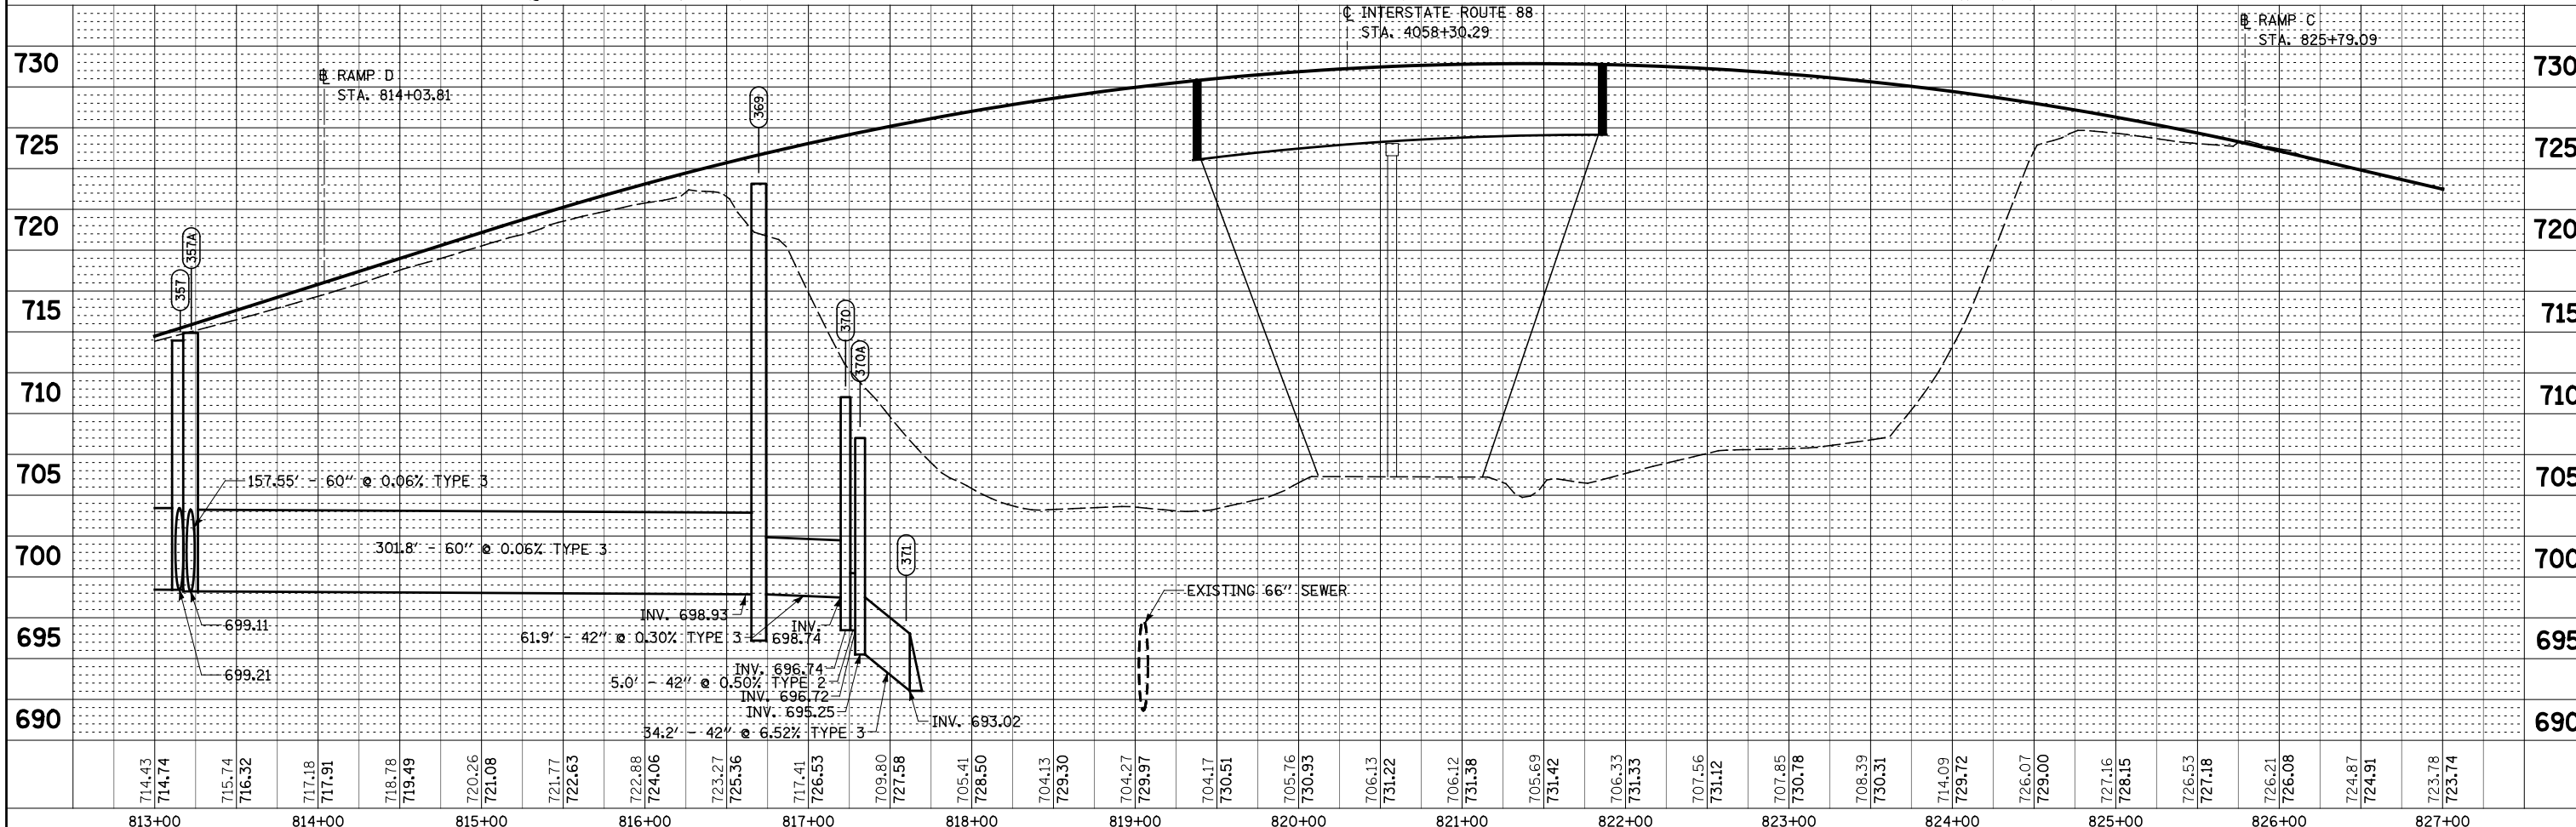


PLAN	SURVEYED	DATE
	PLOTTED	BY
	CHECKED	
	ALIGNED	
	FILED	
	NO. _____	
	NO. _____	
	NO. _____	

PROFILE	SURVEYED	DATE
	PLOTTED	BY
	CHECKED	
	ALIGNED	
	FILED	
	NO. _____	
	NO. _____	
	NO. _____	

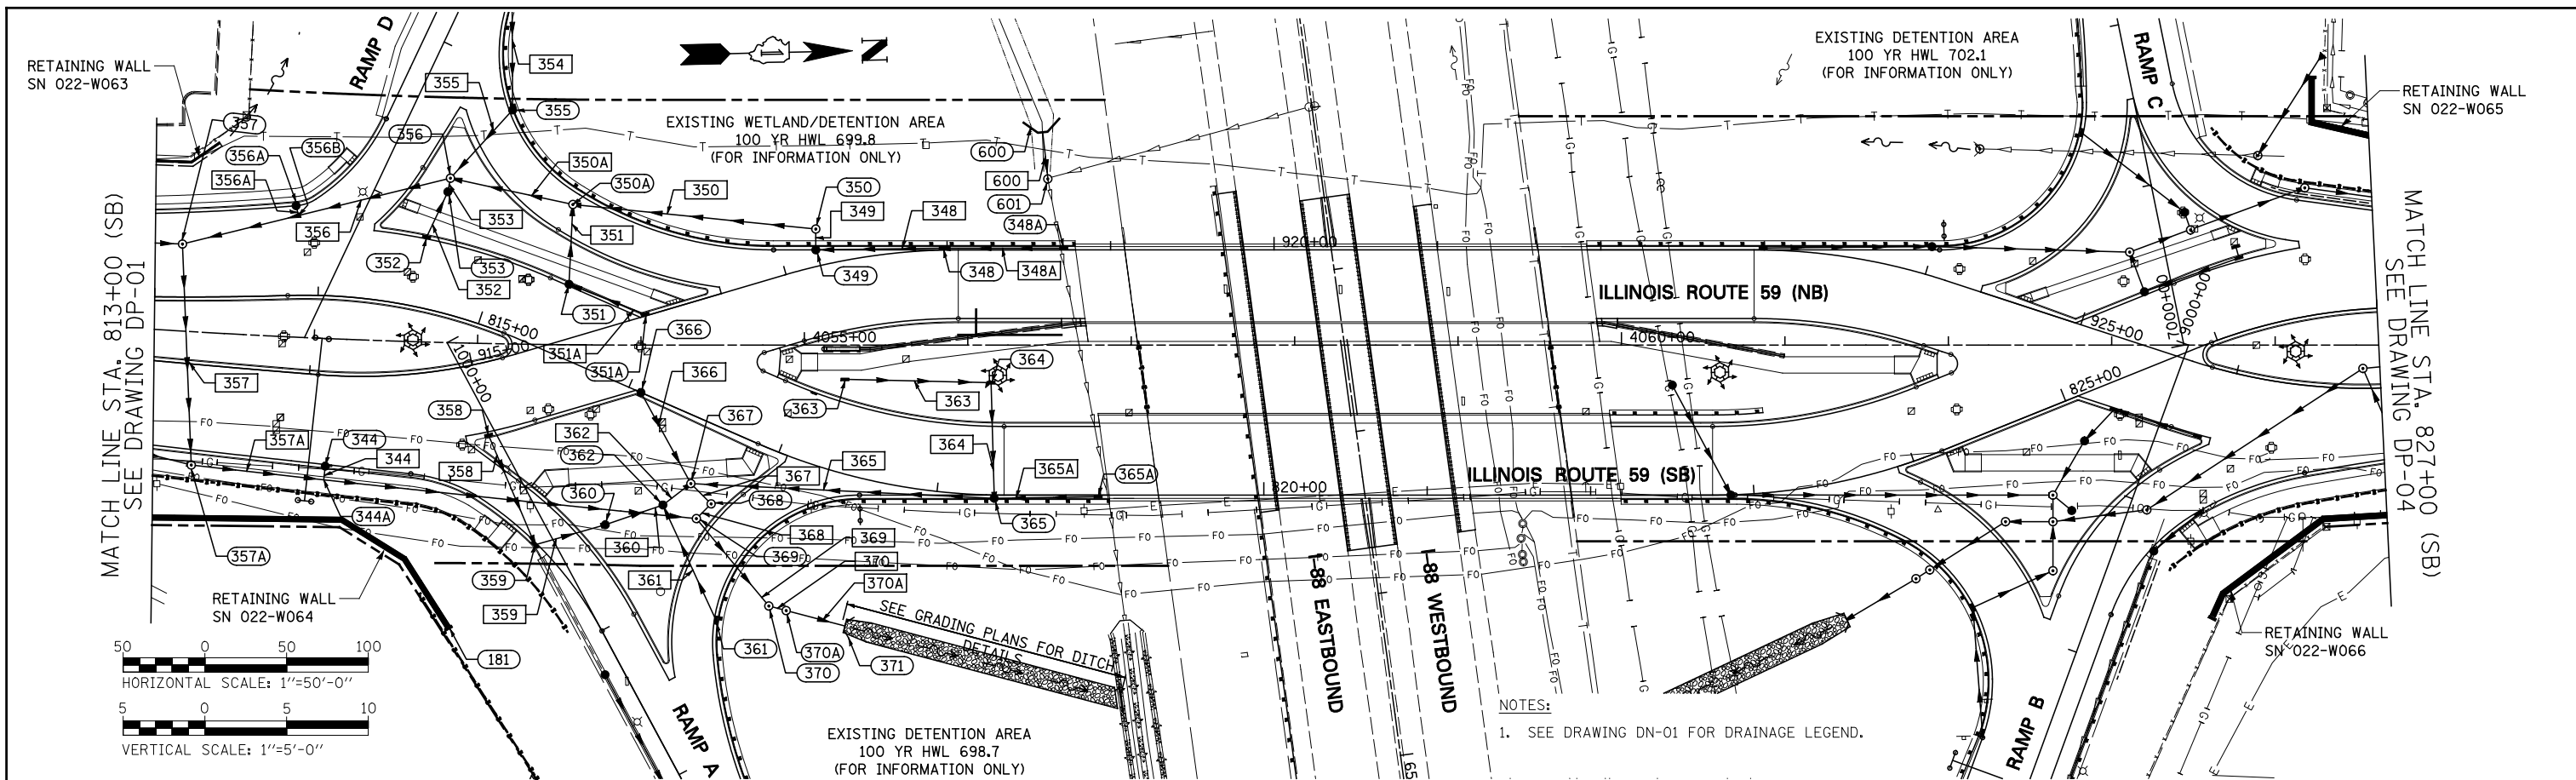

FILE NAME =	USER NAME = #USER#	DESIGNED <i>JWM</i>	REVISED -	STATE OF ILLINOIS DEPARTMENT OF TRANSPORTATION	PROPOSED DRAINAGE PLAN & PROFILE - ILLINOIS ROUTE 59 OUTLET TO INFIELD OF RAMP A	F.A.P. RTE.	SECTION	COUNTY	TOTAL SHEETS	SHEET NO.	
*FILEL#	PLOT SCALE = #SCALE#	DRAWN <i>KES</i>	REVISED -			338	(112 & 113) WRS-5	DUPAGE	963	339	
	PLOT DATE = #DATE#	CHECKED <i>JRS</i>	REVISED -			DP-02			CONTRACT NO. 60131		
		DATE <i>10/15/2012</i>	REVISED -			SCALE: 1"=50'	SHEET NO. 2 OF 12 SHEETS	STA. 813+00 TO STA. 827+00	FED. ROAD DIST. NO. ILLINOIS FED. AID PROJECT		