
 



PLAN	SURVEYED	DATE
	PLOTTED	BY
	ALIGNED	NO.
	CHECKED	
	FILED	
	FILE NAME	

PROFILE	SURVEYED	DATE
	PLOTTED	BY
	GRADES	NO.
	CHECKED	
	STRUCTURE	
	NOTATIONS	

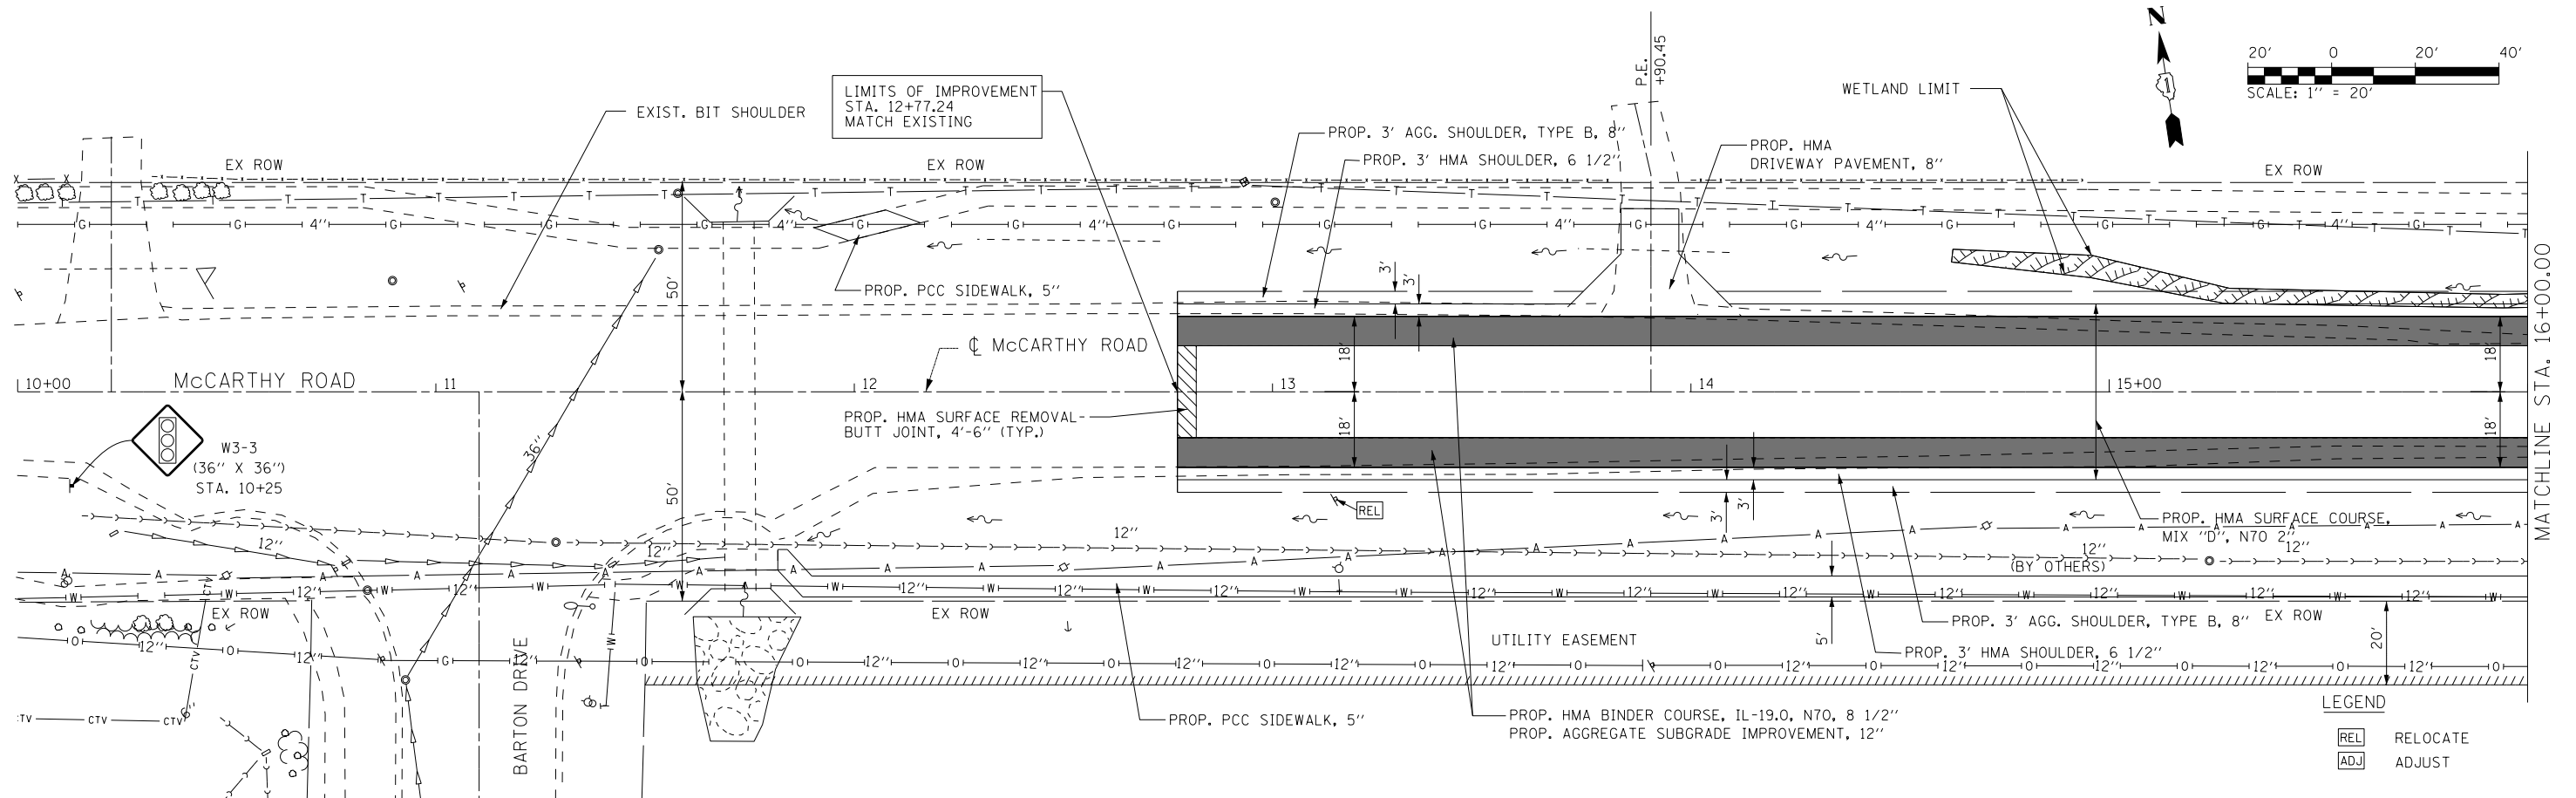

LEGEND

REL	RELOCATE
ADJ	ADJUST

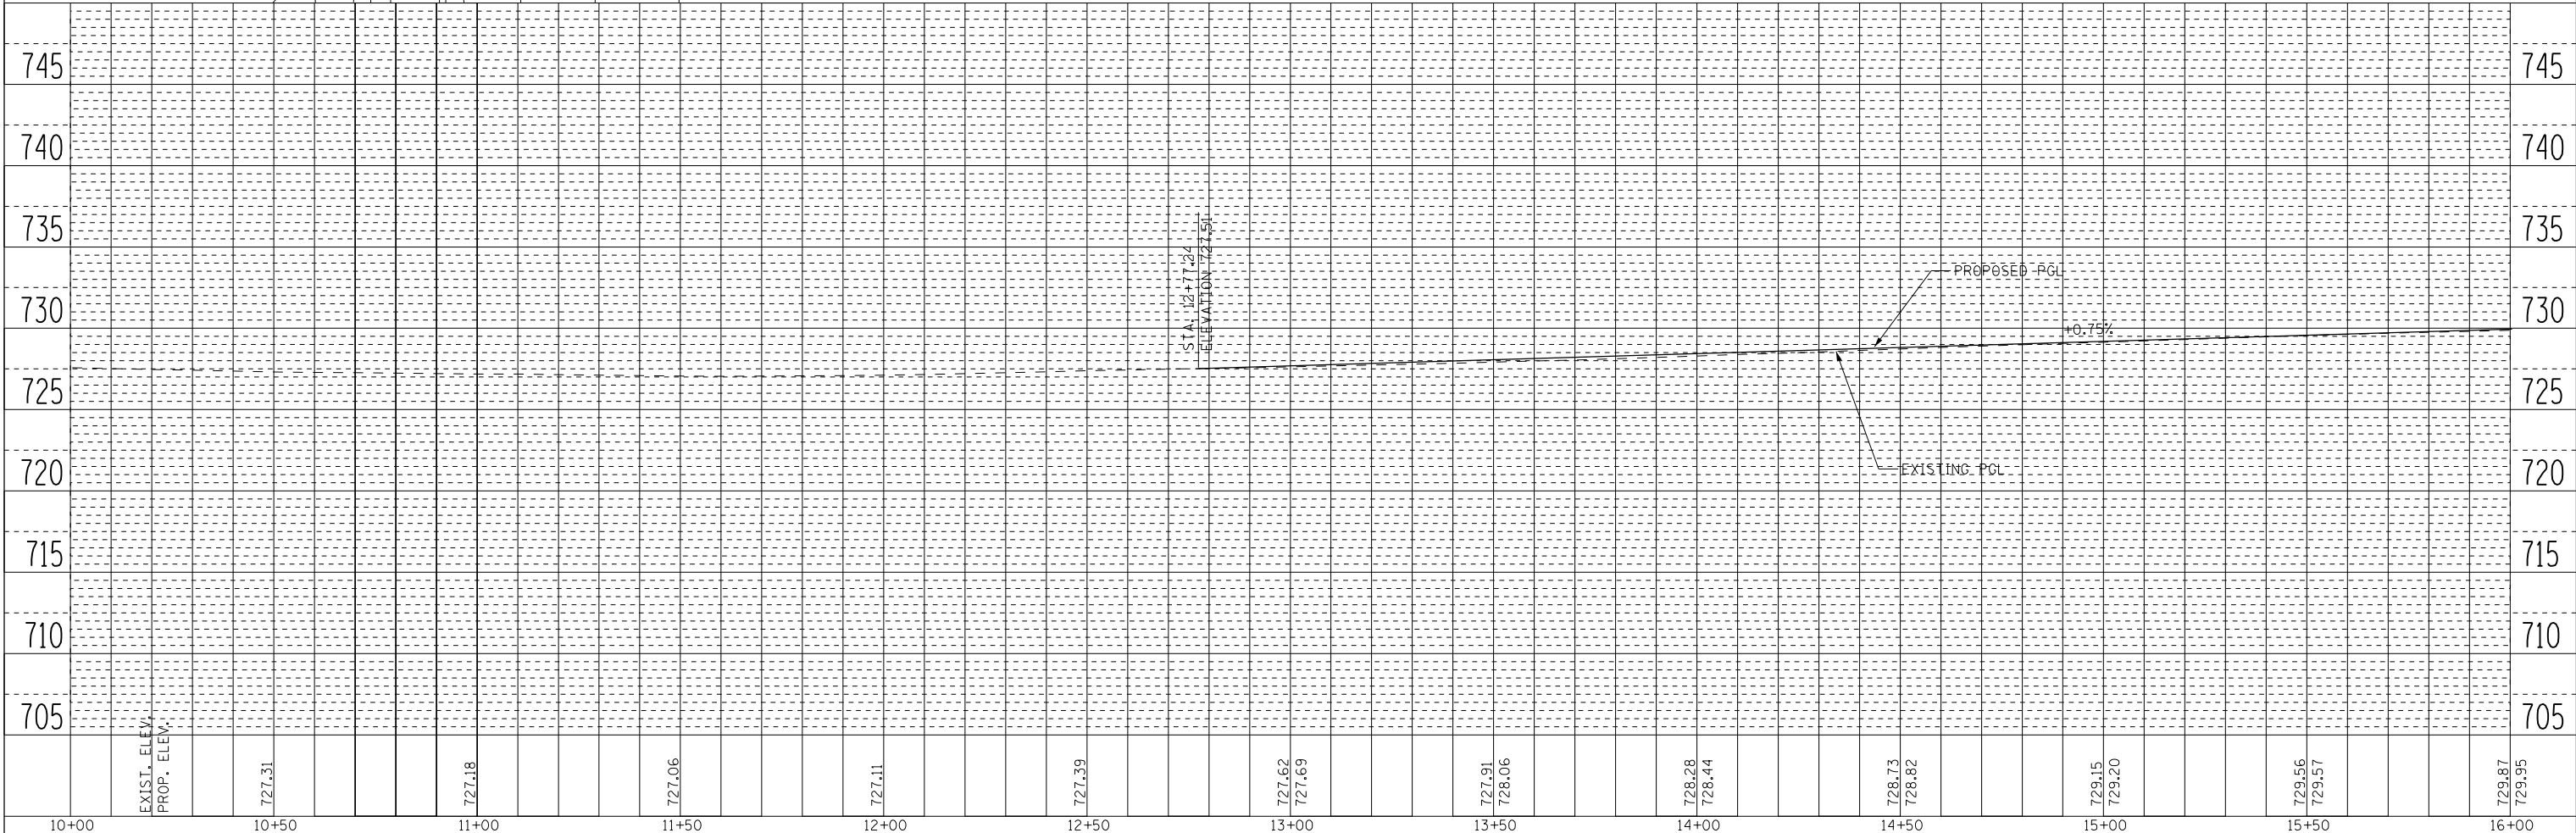

FILE NAME =	USER NAME = r9a11	DESIGNED -	REVISED -	STATE OF ILLINOIS DEPARTMENT OF TRANSPORTATION	MCCARTHY ROAD (FAU 1587) ROADWAY PLAN AND PROFILE	F.A. RTE.	SECTION	COUNTY	TOTAL SHEETS	SHEET NO.	
FILEL		DRAWN -	REVISED -			1587	3098-R	COOK	95	25	
		CHECKED -	REVISED -			CONTRACT NO. 60L79					
		DATE -	REVISED -			ILLINOIS FED. AID PROJECT					