



ROUTE	SECTION	COUNTY	TOTAL SHEETS	SHEET NUMBER
VARIOUS	2012-075BP	WILL	24	18


CONTRACT NO. 60V85

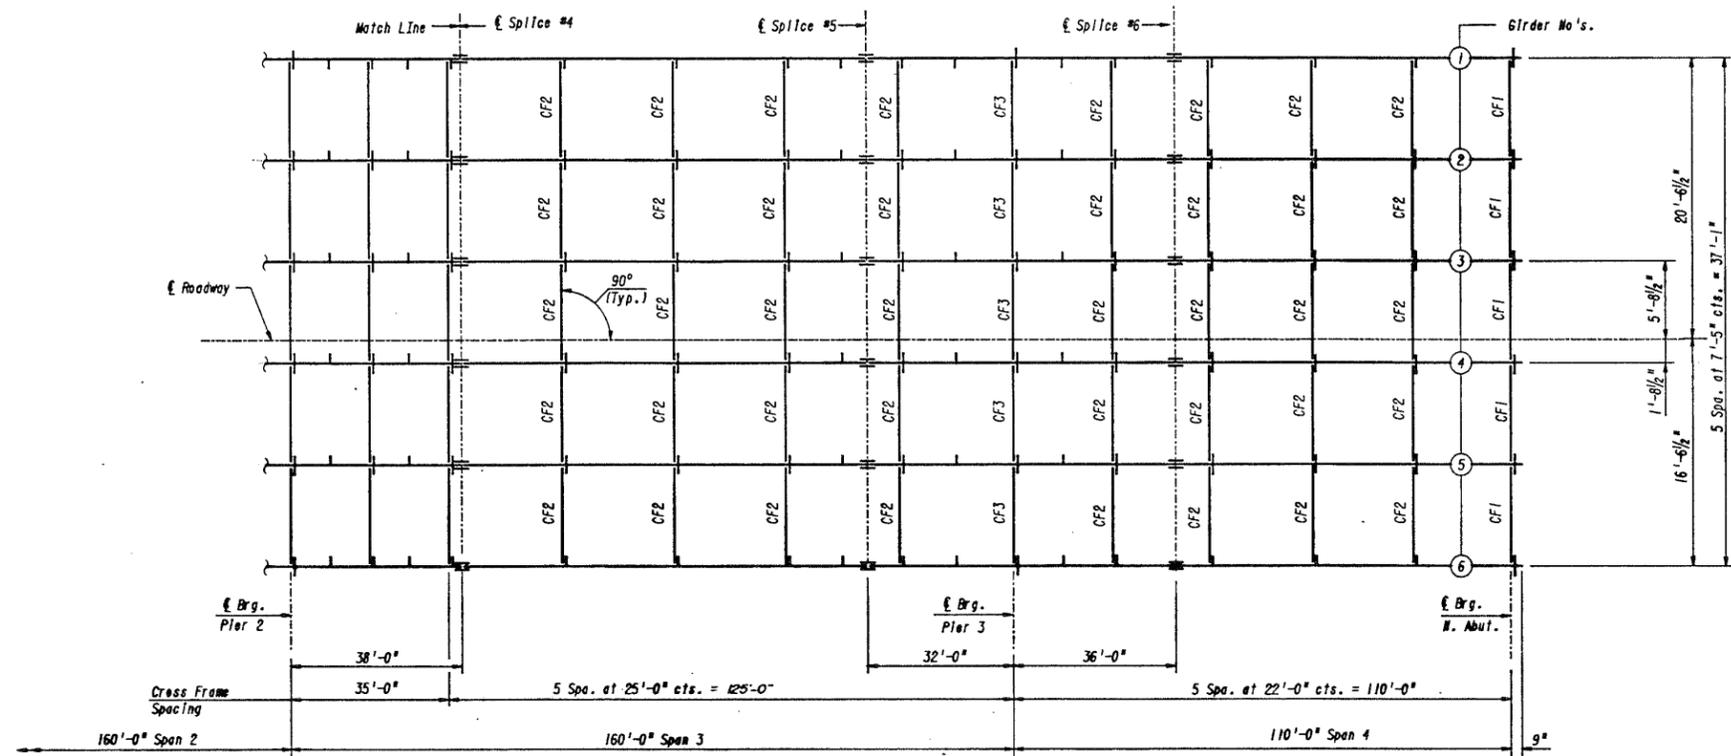

FRAMING PLAN

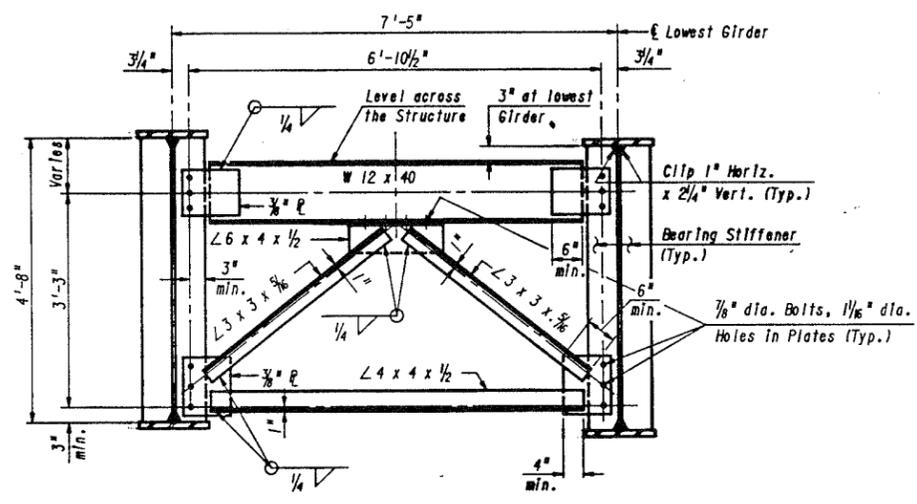

END CROSS FRAME CF1

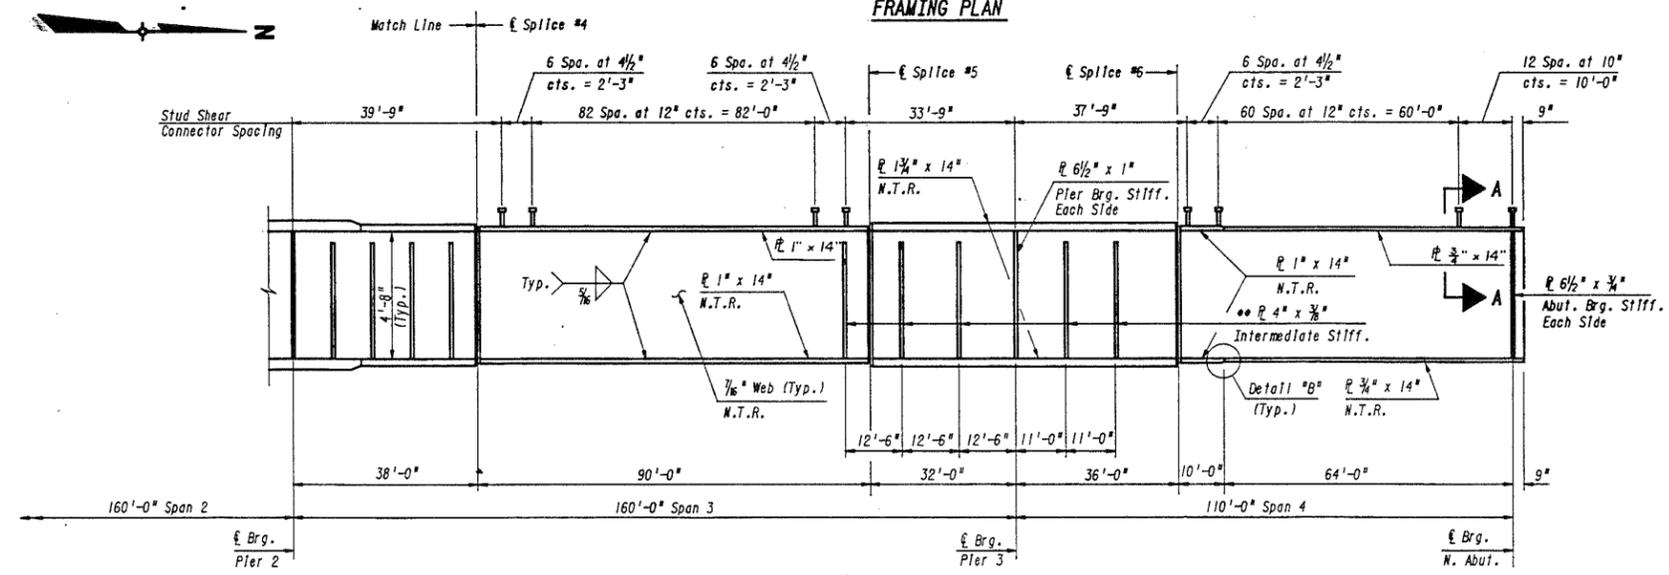

GIRDER ELEVATION

\*N.T.R.\* denotes plates to which Notch Toughness Requirements are applicable.

ILLINOIS DEPARTMENT OF  
TRANSPORTATION  
  
EXISTING BRIDGE PLAN  
LOCATION 2  
SN 099-0304  
I-55 SB AT CREEK & RR